

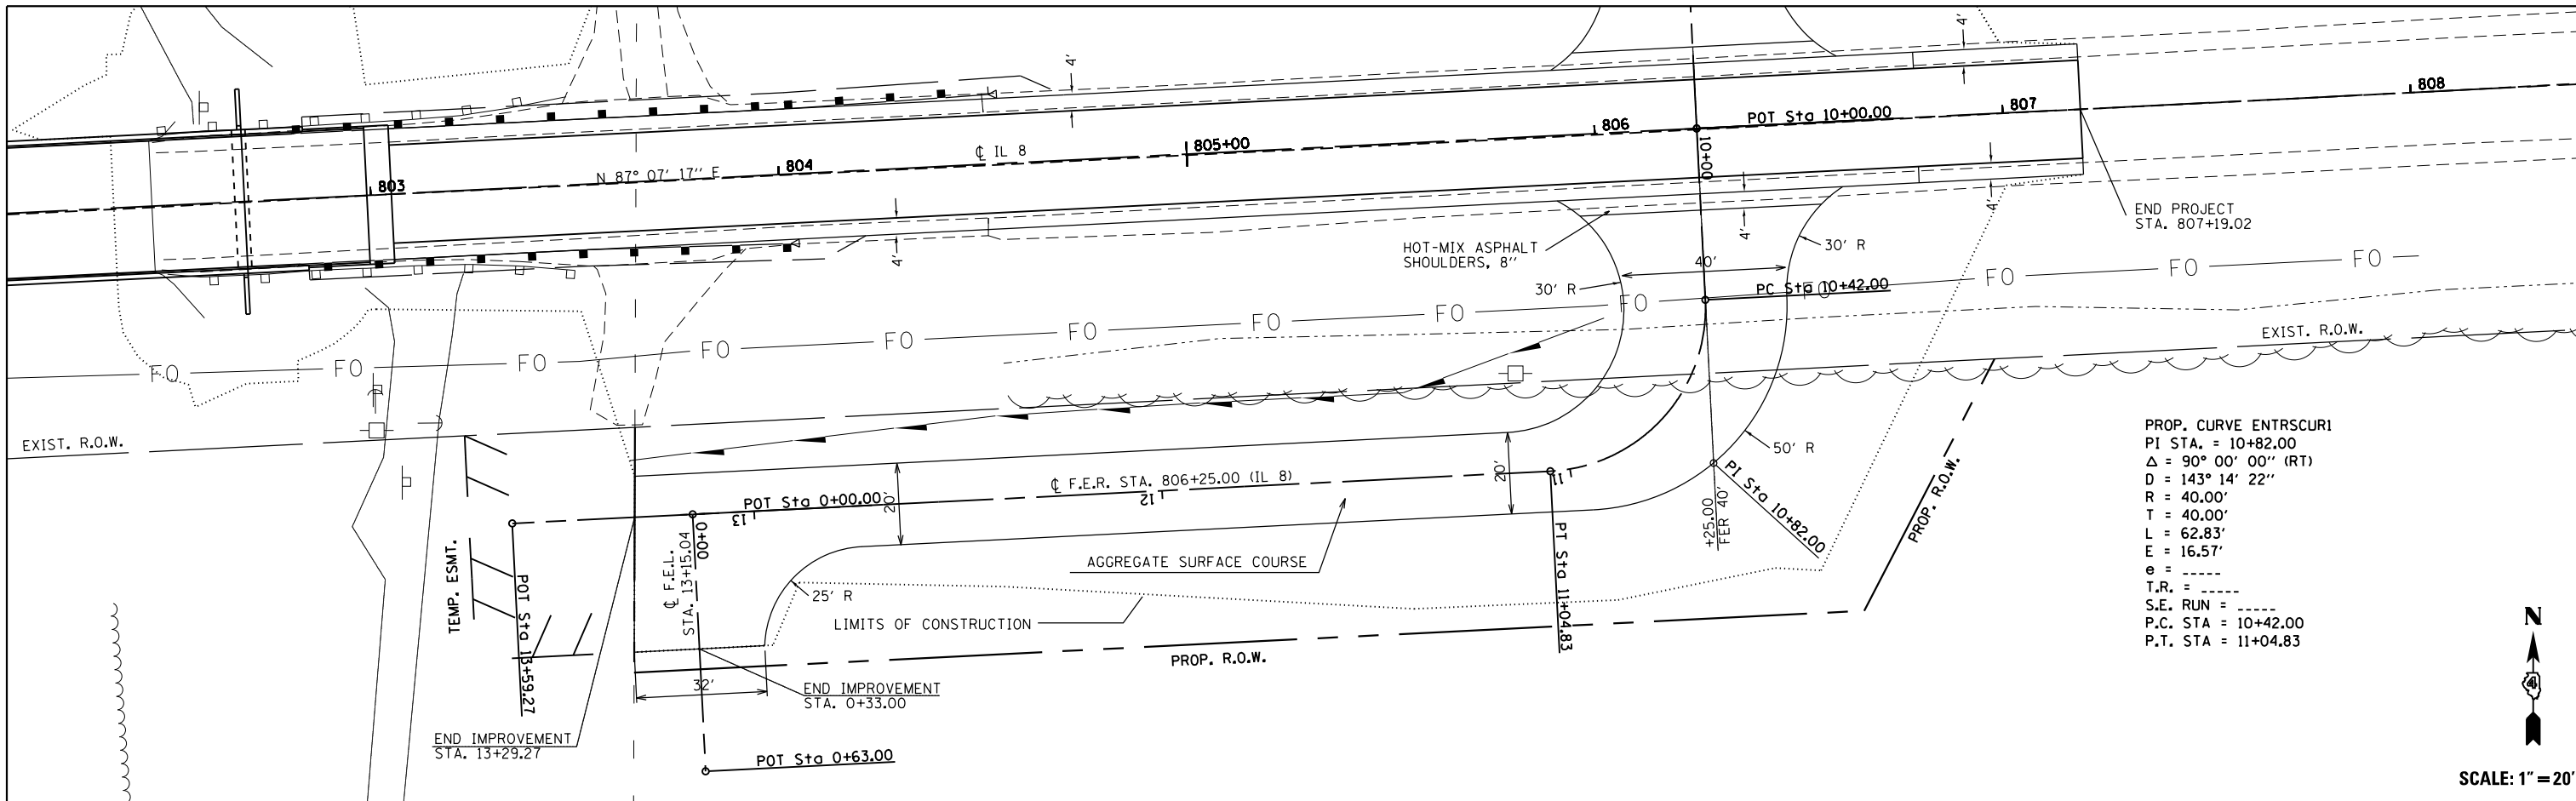


PLAN	SURVEYED	BY	DATE
	PLOTTED		
	ALIGNED		
	CHECKED		
	FILE NAME		
	NO.		

PROFILE	SURVEYED	BY	DATE
	PLOTTED		
	GRADES CHECKED		
	STRUCTURE NOTATIONS CHECKED		
	NO.		

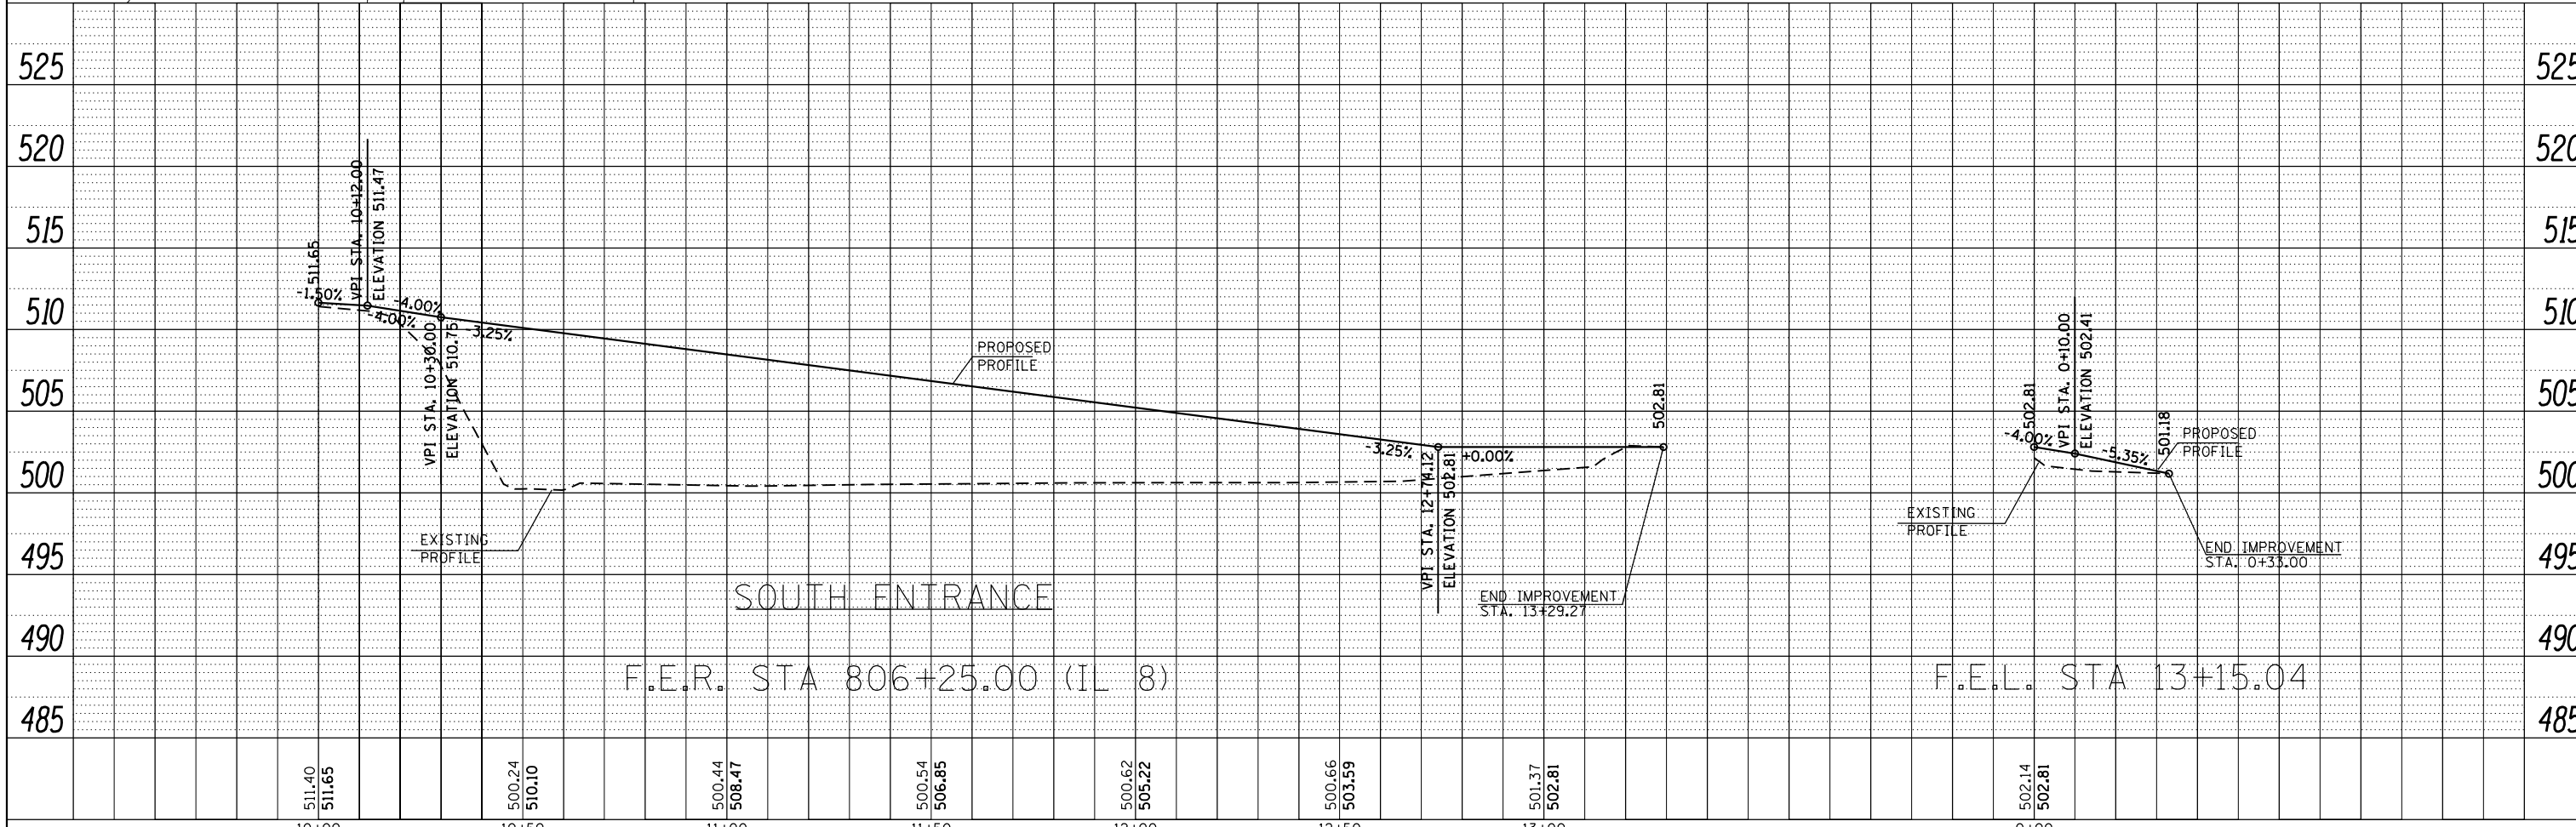

PROP. CURVE ENTRSCUR1
 PI STA. = 10+82.00
 Δ = 90° 00' 00" (RT)
 D = 143° 14' 22"
 R = 40.00'
 T = 40.00'
 L = 62.83'
 E = 16.57'
 e = ---
 T.R. = ---
 S.E. RUN = ---
 P.C. STA = 10+42.00
 P.T. STA = 11+04.83

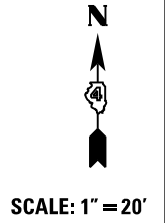

FILE NAME =	USER NAME = bemery	DESIGNED -	REVISED -	STATE OF ILLINOIS DEPARTMENT OF TRANSPORTATION		SOUTH ENTRANCE PLAN AND PROFILE IL 8 OVER KICKAPOO CREEK		F.A. RTE.	SECTION	COUNTY	TOTAL SHEETS	SHEET NO.
P:\Projects\2008 Projects\08379 IL 8 over Kickapoo Creek\CV\CADD Sheets\0468697-sht	DRAWN	REVISED -	REVISED -					1388	(Z-1D-BR-1)BR	PEORIA	89	20
Default	PLOT SCALE = 40.0000' / in.	CHECKED -	REVISED -					CONTRACT NO. 68697				
	PLOT DATE = 3/20/2014	DATE -	REVISED -					ILLINOIS FED. AID PROJECT				