


SCALE: 1" = 50'

GUARDRAIL LAYOUT

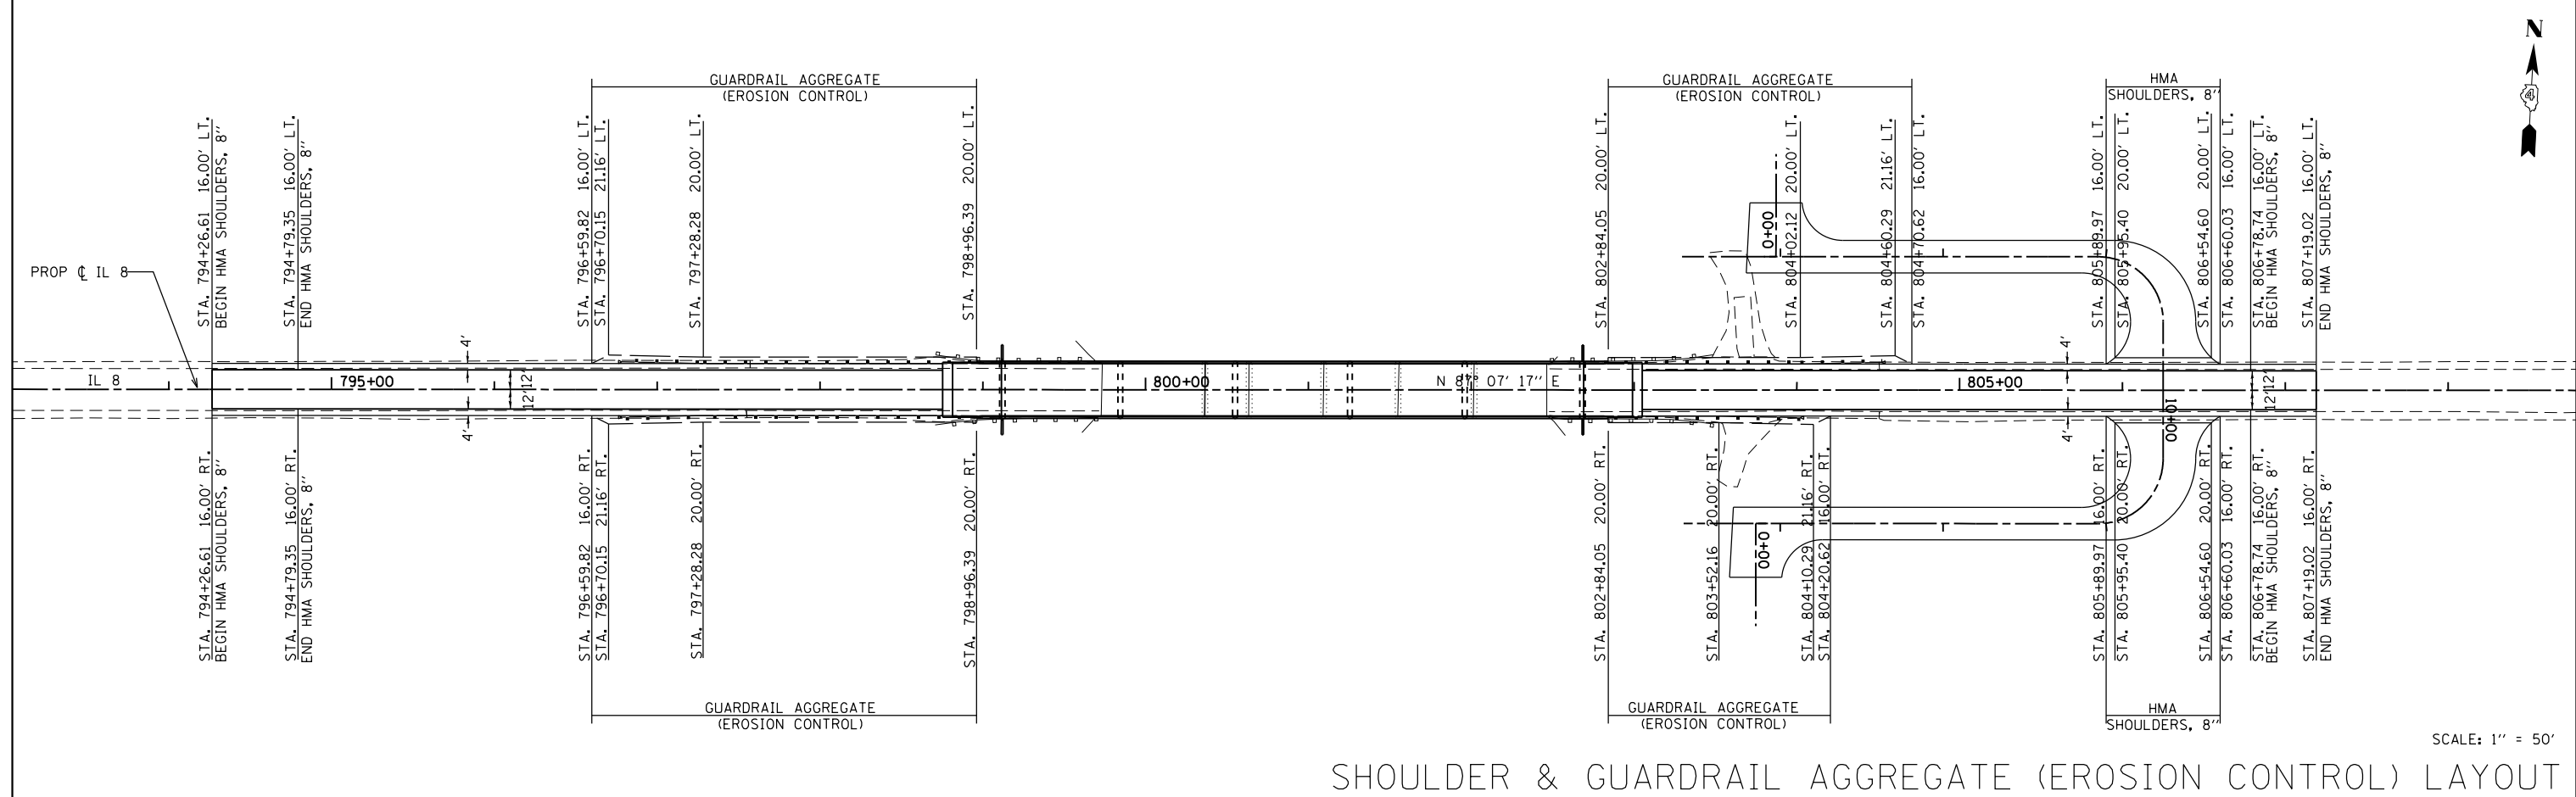

SCALE: 1" = 50'

SHOULDER & GUARDRAIL AGGREGATE (EROSION CONTROL) LAYOUT

FILE NAME =	USER NAME = bemery	DESIGNED -	REVISED -
P:\Projects\2008 Projects\08379 IL 8 over Kickapoo Creek\CV\CADD Sheets\0468697-shd-draw\guardrail.dgn		CHECKED -	REVISED -
		DATE -	REVISED -

**STATE OF ILLINOIS
DEPARTMENT OF TRANSPORTATION**

**SHOULDER & GUARDRAIL PLAN
IL 8 OVER KICKAPOO CREEK**

SCALE: 1"=20' SHEET NO. 1 OF 1 SHEETS STA. 794+00.00 TO STA. 808+00.00

F.A.S. RTE.	SECTION	COUNTY	TOTAL SHEETS	SHEET NO.
1388	(Z-1D-BR-1)BR	PEORIA	89	25
CONTRACT NO. 68697				
FED. ROAD DIST. NO. ILLINOIS FED. AID PROJECT				