



MATCHLINE STA. 569+00

MATCHLINE STA. 583+00

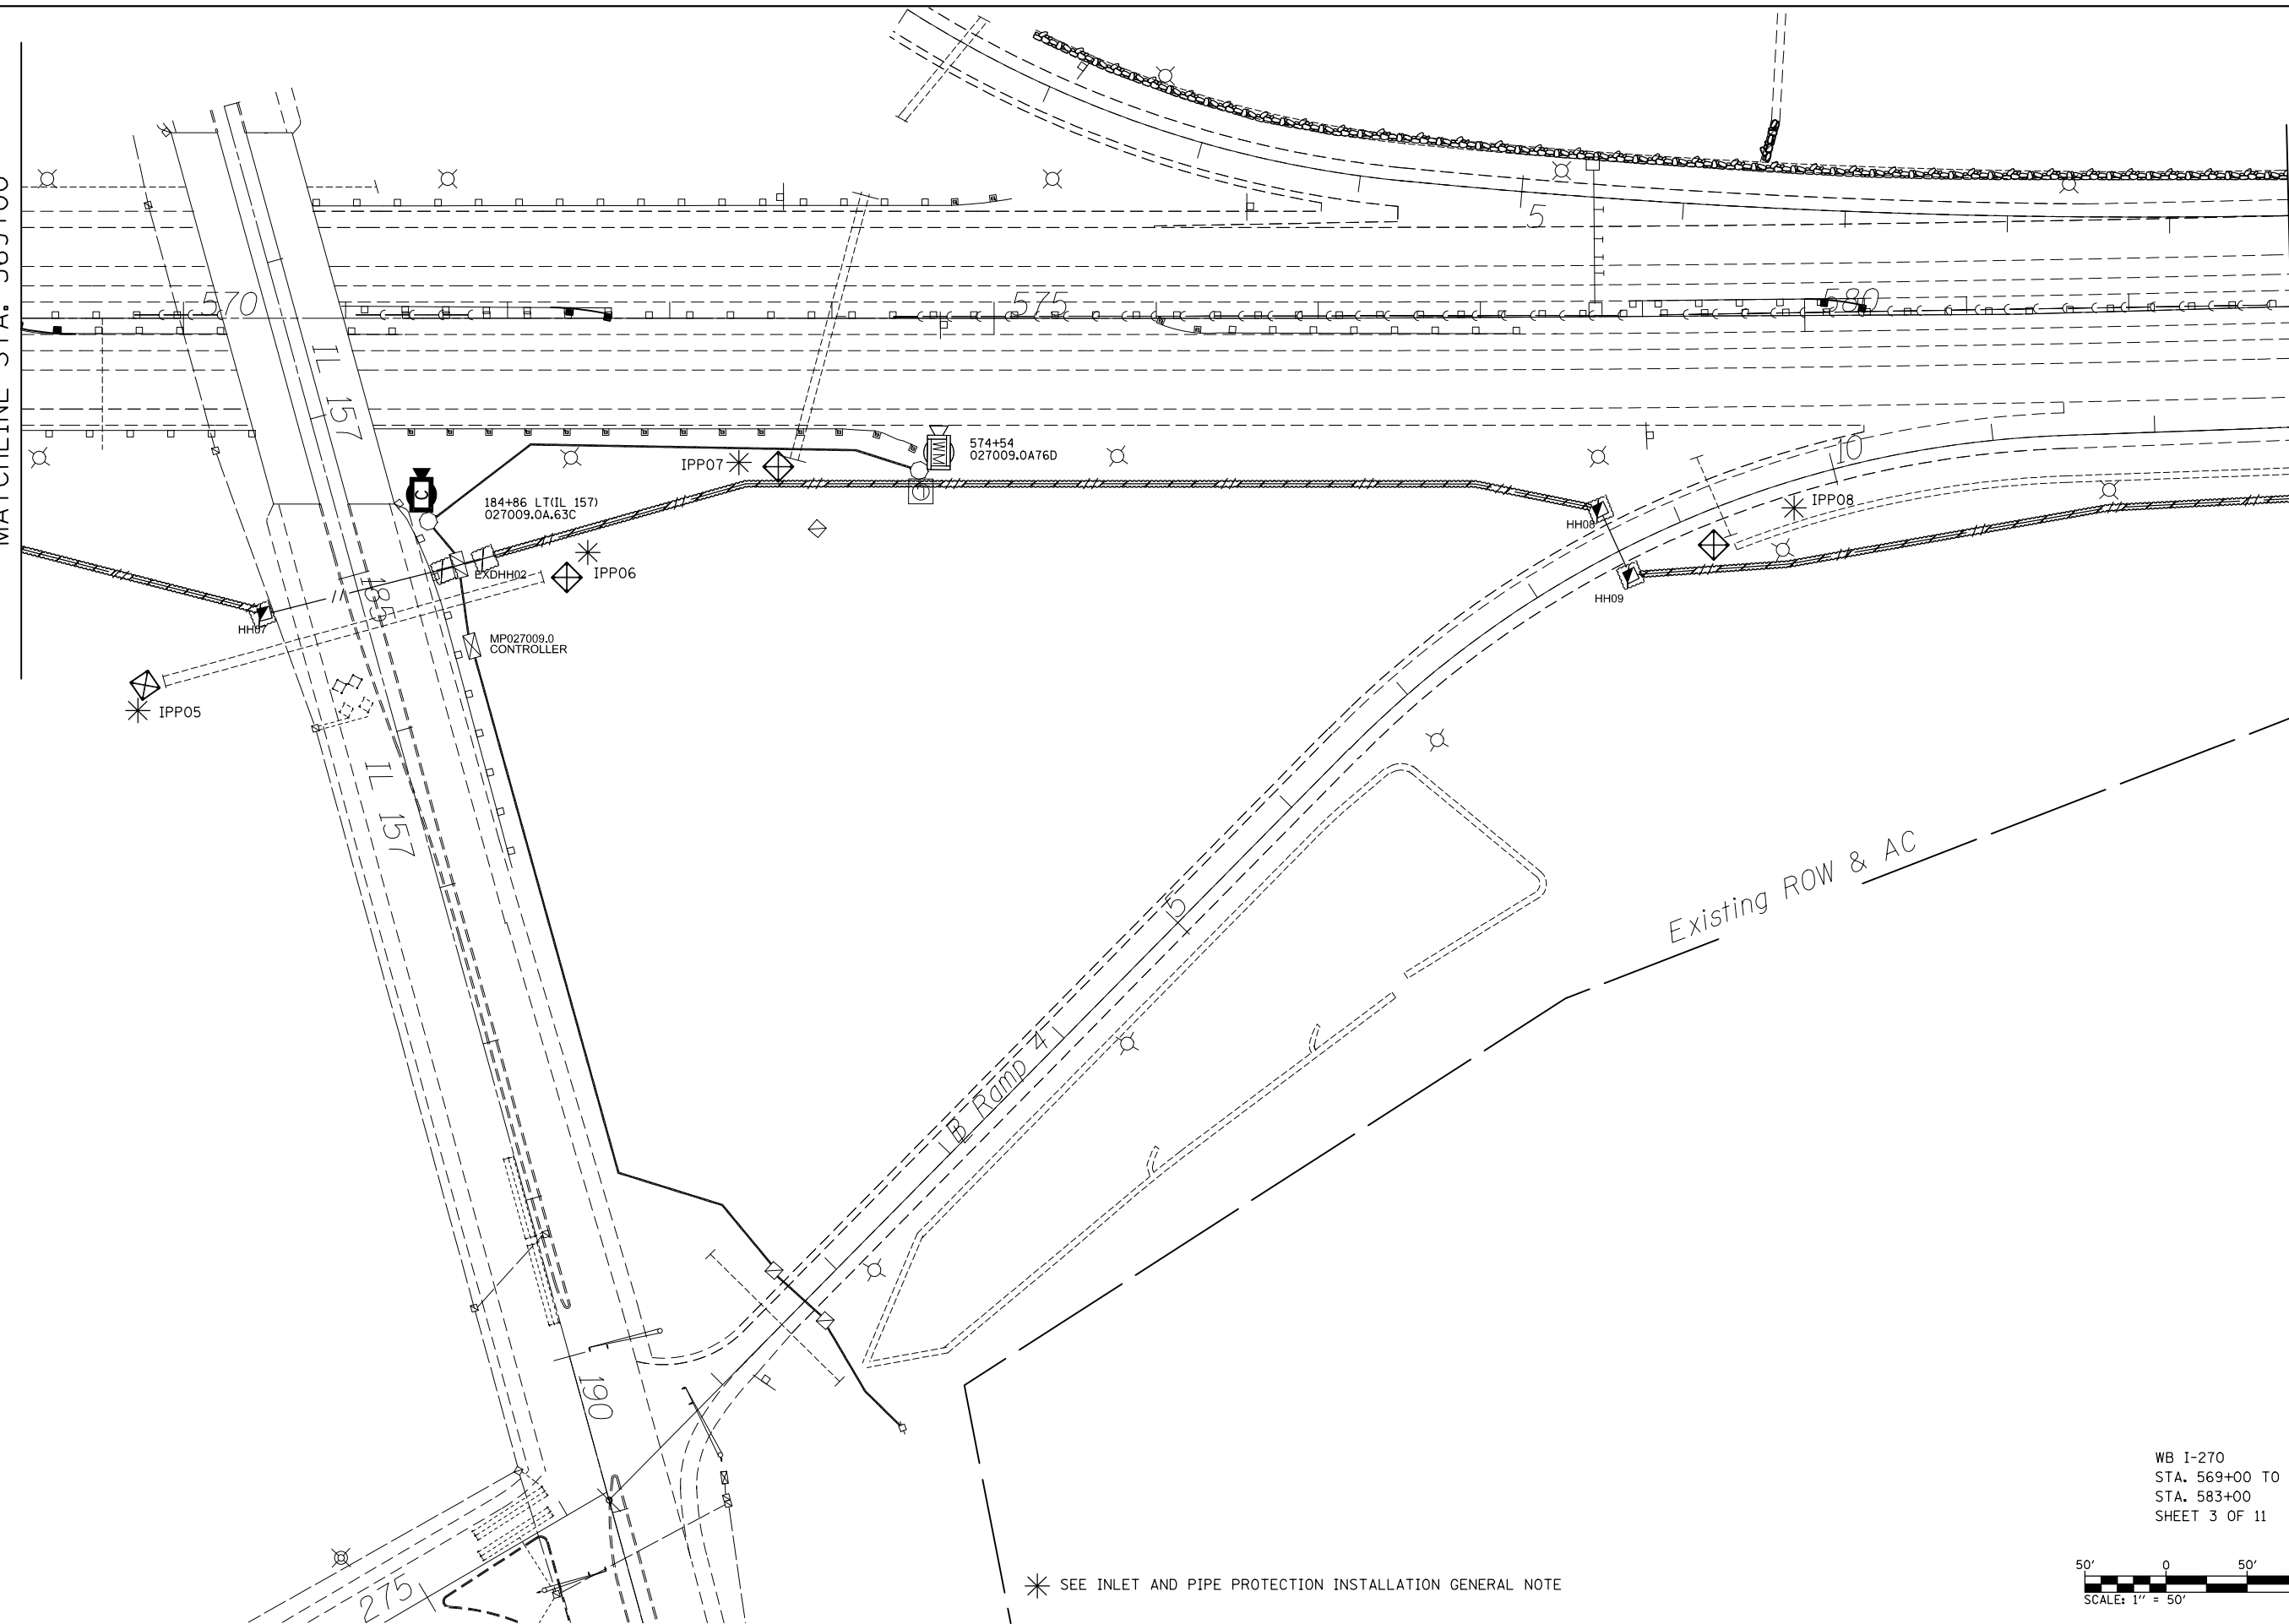

* SEE INLET AND PIPE PROTECTION INSTALLATION GENERAL NOTE

WB I-270
STA. 569+00 TO
STA. 583+00
SHEET 3 OF 11

 

FILE NAME =	USER NAME = prestonme	DESIGNED -	REVISED -
et:\pw\work\p\dot\prestonme\d0355968\d876g95-sht-ITS.dgn		DRAWN -	REVISED -
	PLOT SCALE = 100.0000' / in.	CHECKED -	REVISED -
	PLOT DATE = 3/20/2014	DATE -	REVISED -

**STATE OF ILLINOIS
DEPARTMENT OF TRANSPORTATION**

EROSION CONTROL PLAN 3 OF 11

SCALE:	SHEET NO.	OF	SHEETS	STA.	TO STA.
--------	-----------	----	--------	------	---------

F.A.I. RTE.	SECTION	COUNTY	TOTAL SHEETS	SHEET NO.
270	DIST 8 ITS 2014-2	MADISON	37	24
CONTRACT NO. 76G95				
FED. ROAD DIST. NO. ILLINOIS FED. AID PROJECT				