

STATE OF ILLINOIS
DEPARTMENT OF TRANSPORTATION

F.A.S. RTE.	SECTION	COUNTY	TOTAL SHEETS	SHEET NO.
1707	D7 TREE REMOVAL 2025-3	CLARK	16	1
		ILLINOIS	CONTRACT NO. 74D40	


FOR INDEX OF SHEETS, SEE SHEET NO. 2
US ROUTE 40 ADT 3015 (2022)

PROPOSED HIGHWAY PLANS

FAS RTE 1707 (US RTE 40)
D7 TREE REMOVAL 2025-3
LANDSCAPING - TREE REMOVAL
CLARK COUNTY

C-97-007-25

US ROUTE 40
0.4 MILE WEST OF
N 450TH ST
0.75 MILE EAST OF
LIVINGSTON RD

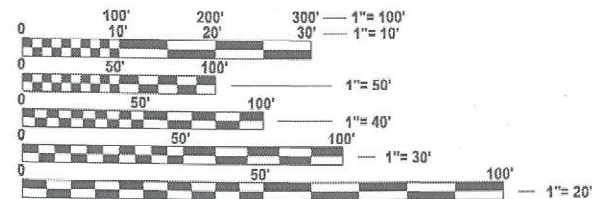


FULL SIZE PLANS HAVE BEEN PREPARED USING STANDARD
ENGINEERING SCALES. REDUCED SIZED PLANS WILL NOT
CONFORM TO STANDARD SCALES. IN MAKING MEASUREMENTS
ON REDUCED PLANS, THE ABOVE SCALES MAY BE USED.

J.U.L.I.E.
JOINT UTILITY LOCATION INFORMATION FOR EXCAVATION
1-800-892-0123
OR 811

PROJECT ENGINEER: BRIAN LEWIS
PROJECT MANAGER: ANDREW NIEMERG

CONTRACT NO. 74D40

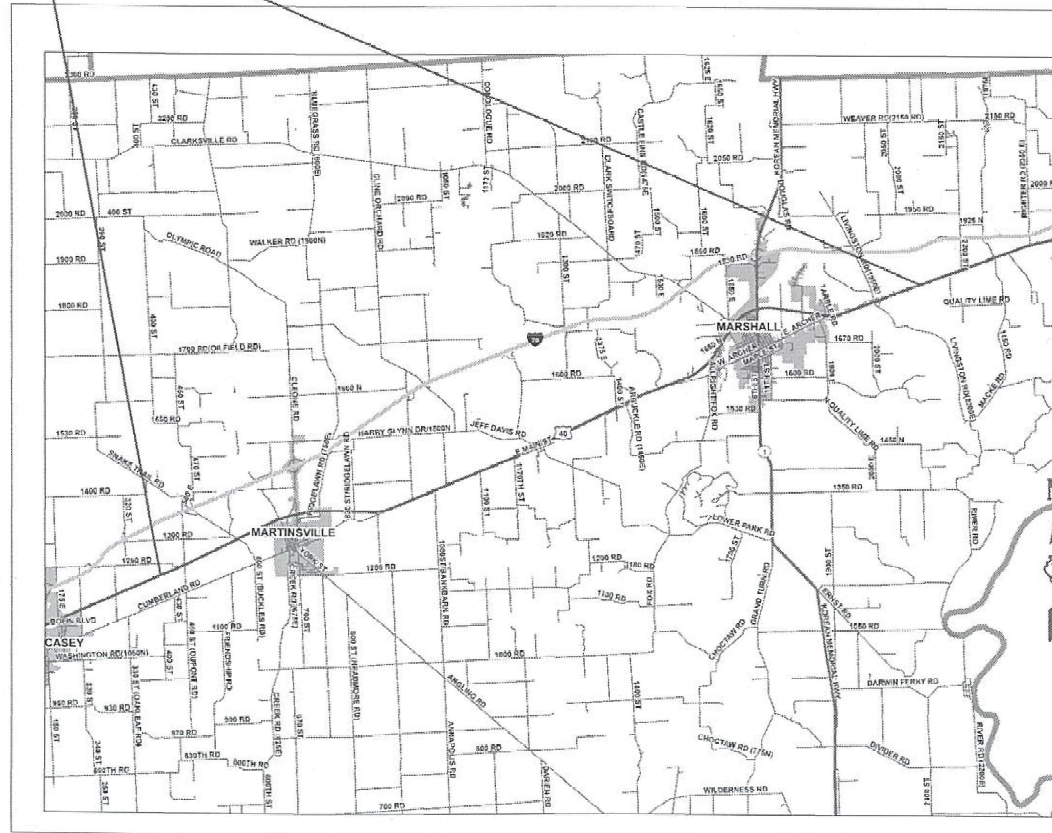

GROSS LENGTH = 93,900 FT. = 17.80 MILES
NET LENGTH = 93,900 FT. = 17.80 MILES



STATE OF ILLINOIS
DEPARTMENT OF TRANSPORTATION

SUBMITTED March 26 20 25
Law Rering REGIONAL ENGINEER

May 9 2025
Scott A. Etkin ENGINEER OF DESIGN AND ENVIRONMENT

May 9 2025
Harry DIRECTOR OF HIGHWAYS PROJECT IMPLEMENTATION

PRINTED BY THE AUTHORITY
OF THE STATE OF ILLINOIS

GENERAL NOTES

THIS PROJECT IS LOCATED IN CLARK COUNTY ON FAS ROUTE 1707 (US ROUTE 40) 0.4 MILE WEST OF N 450TH ST TO 0.75 MILES EAST OF LIVINGSTON RD APPROXIMATELY 17.8 MILES IN LENGTH.

ALL TREES TO BE REMOVED WILL BE MARKED BY THE DISTRICT 7 RESIDENT ENGINEER OR TECHNICIAN.

TREE LOCATIONS ARE TO BE VERIFIED BEFORE REMOVAL IS TO TAKE PLACE TO ENSURE THE TREES ARE WITHIN STATE R.O.W.

CARE SHALL BE TAKEN TO ENSURE THE EXISTING GUARDRAIL LOCATED WITHIN THIS SECTION IS NOT DAMAGED. ANY DAMAGE RESULTING FROM THE TREE REMOVAL OPERATIONS SHALL BE REPAIRED AT THE CONTRACTORS EXPENSE.

INDEX OF SHEETS

SHEET NO.	DESCRIPTION
1	COVER SHEET
2	GENERAL NOTES, INDEX OF SHEETS & HIGHWAY STANDARDS
3	SUMMARY OF QUANTITIES
4	SCHEDULE OF QUANTITIES
5-16	US ROUTE 40 PLAN SHEETS

HIGHWAY STANDARDS

STANDARD NO.	DESCRIPTION
000001-08	STANDARD SYMBOLS, ABBREVIATIONS, AND PATTERNS
001006	DECIMAL OF AN INCH AND OF A FOOT
280001-07	TEMPORARY EROSION CONTROL SYSTEMS
701001-02	OFF-ROAD OPERATIONS, 2L, 2W, MORE THAN 15' AWAY
701006-05	OFF-ROAD OPERATIONS, 2L, 2W, 15' TO 24" FROM PAVEMENT EDGE
701011-04	MOVING OPERATIONS ALONG THE SHOULDER
701201-05	LANE CLOSURE, 2L, 2W, DAY ONLY, FOR SPEEDS >= 45 MPH
701301-04	LANE CLOSURE, 2L, 2W, SHORT TIME OPERATIONS
701901-10	TRAFFIC CONTROL DEVICES

MODEL: GENERAL NOTES [Sheet]
FILE NAME: c:\pdx_work\pdx\andrew.niemerg@illinois.gov\1052033\0774D40_GENERAL NOTES.dgn

	USER NAME = andrew.niemerg	DESIGNED -	REVISED -	STATE OF ILLINOIS DEPARTMENT OF TRANSPORTATION	GENERAL NOTES, INDEX OF SHEETS AND HIGHWAY STANDARDS		F.A.S RTE.	SECTION	COUNTY	TOTAL SHEETS	SHEET NO.
		DRAWN -	REVISED -				1707	D7 TREE REMOVAL 2025-3	CLARK	16	2
		CHECKED -	REVISED -				CONTRACT NO. 74D40				
	PLOT DATE = 3/11/2025	DATE -	REVISED -		SCALE:	SHEET OF 1 SHEETS	STA.	TO STA.	ILLINOIS FED. AID PROJECT		

MODEL: SUMMARY OF QUANTITIES [Sheet]
FILE NAME: c:\p\p\work\pwtod\andrew.niemerg@illinois.gov\1052033\0774D40_S00.dgn

SUMMARY OF QUANTITIES				100% STATE
				CONSTR. CODE
CODE NO.	ITEM	UNIT	TOTAL QUANTITY	LANDSCAPING
				0031
				RURAL
20100110	TREE REMOVAL (6 TO 15 UNITS DIAMETER)	UNIT	825	825
20100210	TREE REMOVAL (OVER 15 UNITS DIAMETER)	UNIT	1052	1052
67100100	MOBILIZATION	L SUM	1	1
70100450	TRAFFIC CONTROL AND PROTECTION, STANDARD 701201	L SUM	1	1
70107025	CHANGEABLE MESSAGE SIGN	CAL DA	28	28

MODEL: TREE REMOVAL SCHEDULE [Sheet]
FILE NAME: c:\pw_work\pawdolan\andrew.niemerg@illinois.gov\1052033\D774D40_SCHEDULE.dgn


TREE REMOVAL SCHEDULE					
TREE TYPE	MILE MARKER	OFFSET EOP FEET	SIDE OF ROAD	6 TO 15 UNITS DIAMETER UNIT	OVER 15 UNITS DIAMETER UNIT
US ROUTE 40					
Ash	4.7475	36	South		20
Honey Locust	5.7659	42	North		36
Black Cherry	5.8480	41	South		28
Ash	5.8814	20	North		36
Ash	5.8938	33	North		27
Ash	5.9213	38	South		20
Ash	5.9236	45	South		23
Cottonwood	6.0660	42	South		28
Elm	6.5160	30	North		17
Ash	6.6935	36	South		21
Ash	6.7110	45	South		21
Ash	6.8430	36	North		21
Walnut	6.9328	20	North	12	
Hackberry	6.9343	26	North	14	
Ash	6.9434	23	North	13	
Pignut Hickory	6.9439	20	North	14	
Ash	6.9464	32	North		20
Maple	6.9500	48	North		16
Ash	6.9540	29	North	11	
Maple	6.9723	60	North	13	
Maple	6.9723	60	North	15	
Maple	6.9723	60	North	15	
Ash	6.9731	26	North		30
Ash	6.9782	38	North	11	
Ash	6.9805	48	North	9	
Ash	6.9941	22	North	10	
Ash	7.2049	32	North	12	
Maple	7.2052	32	North	11	
Cottonwood	7.2645	30	North	11	
Elm	7.3103	46	South	14	
Walnut	7.3169	32	South	11	
Walnut	7.3260	30	South	10	
Cottonwood	7.9062	27	South		20
Cottonwood	7.9118	13	South		19
Cottonwood	7.9230	28	North		22
Cottonwood	7.9235	32	North	15	
Cottonwood	8.0191	66	North		18
Cottonwood	8.0197	66	North		29
Cottonwood	8.0375	69	North	14	
Cottonwood	8.1005	48	North		25
Ash	8.2174	30	North		27
Ash	8.9300	37	North		18
Ash	8.9682	33	North		25
Ash	9.4082	24	North		56
Black Cherry	9.4399	34	North		23
Mulberry	9.4404	24	North	11	
Cherry?	9.4406	24	North		19
Black Cherry	9.4408	25	North	13	
Honey Locust	13.6451	37	South	9	
Ash	13.65	44	South	12	
Ash	13.7689	25	South	13	
Ash	13.7752	24	South	12	
Ash	13.7796	28	South	13	
Ash	13.7882	25	South	15	
Ash	13.789	25	South	9	
Ash	13.7946	25	South		19
Ash	13.8007	22	South	14	
Ash	13.8062	22	South	13	
Ash	13.8211	23	South	13	
Ash	13.8489	24	South	12	
Cottonwood	13.9356	28	South		21

TREE REMOVAL SCHEDULE					
TREE TYPE	MILE MARKER	OFFSET EOP FEET	SIDE OF ROAD	6 TO 15 UNITS DIAMETER UNIT	OVER 15 UNITS DIAMETER UNIT
US ROUTE 40					
Cottonwood	13.9431	39	South		17
Ash	14.1964	24	North		26
Elm	15.4681	35	South		20
Elm	15.4749	32	South	15	
Elm	15.4827	25	South	12	
Elm	15.4850	23	South	9	
Ash	15.5059	33	South		24
Ash	15.5222	32	South	8	
Ash	15.5361	35	South		17
Ash	15.5892	30	South	7	
Ash	15.6491	29	South	13	
Cottonwood	15.6791	56	North		17
Cottonwood	15.6792	56	North		20
Cottonwood	15.6792	52	North	15	
Sycamore	16.2512	34	North	10	
Sycamore	16.2519	38	North	7	
Ash	16.4569	26	North		19
Ash	16.4572	26	North		23
Black Cherry	17.0517	36	South	14	
Honey Locust	17.1145	43	North	8	
Honey Locust	17.1148	39	North	5	
Honey Locust	17.1149	43	North	6	
Honey Locust	17.1152	39	North	8	
Ash	17.1152	31	North	5	
Hackberry	17.1153	37	North	6	
Hackberry	17.1183	45	North	8	
Honey Locust	17.1215	43	North	8	
Honey Locust	17.1226	42	North	6	
Honey Locust	17.1229	33	North	11	
Honey Locust	17.1296	53	North	9	
Ash	17.1352	39	North	6	
Ash	17.1438	50	North	9	
Ash	17.1552	45	North	5	
Cottonwood	17.4972	48	North	12	
Cottonwood	17.5067	50	North		28
Cottonwood	17.5957	55	North	11	
Honey Locust	20.6845	30	North	12	
Honey Locust	20.6871	32	North	11	
Ash	20.6917	29	North	10	
Honey Locust	20.6921	42	North	14	
Ash	20.6939	28	North	9	
Honey Locust	20.6998	44	North	10	
Honey Locust	20.7007	47	North	11	
Honey Locust	20.7016	45	North	13	
Ash	20.7074	26	North	10	
Honey Locust	20.7112	40	North	9	
Ash	20.7191	32	North	12	
Honey Locust	20.7207	33	North	8	
Cottonwood	20.7286	29	North	13	
Black Locust	20.8798	12	North	12	
Ash	20.8834	8	North		18
Ash	21.8482	32	South		18
Ash	21.8774	33	South	12	
Honey Locust	21.9092	44	South	9	
Honey Locust	21.9092	37	South	5	
Honey Locust	21.9093	36	South	6	
Maple	21.9623	41	South		17
Honey Locust	22.1953	35	South		20
Ash	22.3991	31	South	12	
Ash	22.5109	37	South		36
US ROUTE 40 TOTAL				825	1025

REV. SK

	USER NAME = andrew.niemerg	DESIGNED -	REVISED -	STATE OF ILLINOIS DEPARTMENT OF TRANSPORTATION	TREE REMOVAL SCHEDULE				F.A.S RTE.	SECTION	COUNTY	TOTAL SHEETS	SHEET NO.
		DRAWN -	REVISED -						1707	D7 TREE REMOVAL 2025-3	CLARK	16	4
		CHECKED -	REVISED -		CONTRACT NO. 74D40								
	PLOT DATE = 3/12/2025	DATE -	REVISED -		SCALE:		SHEET	OF 1	SHEETS	STA.	TO STA.		
ILLINOIS FED. AID PROJECT													

MODEL: EXCL11 - Plan 1 [Sheet]
FILE NAME: c:\p\work\p\idolandrew.niemerg@illinois.gov\1052033\D774D40 PLAN.dgn

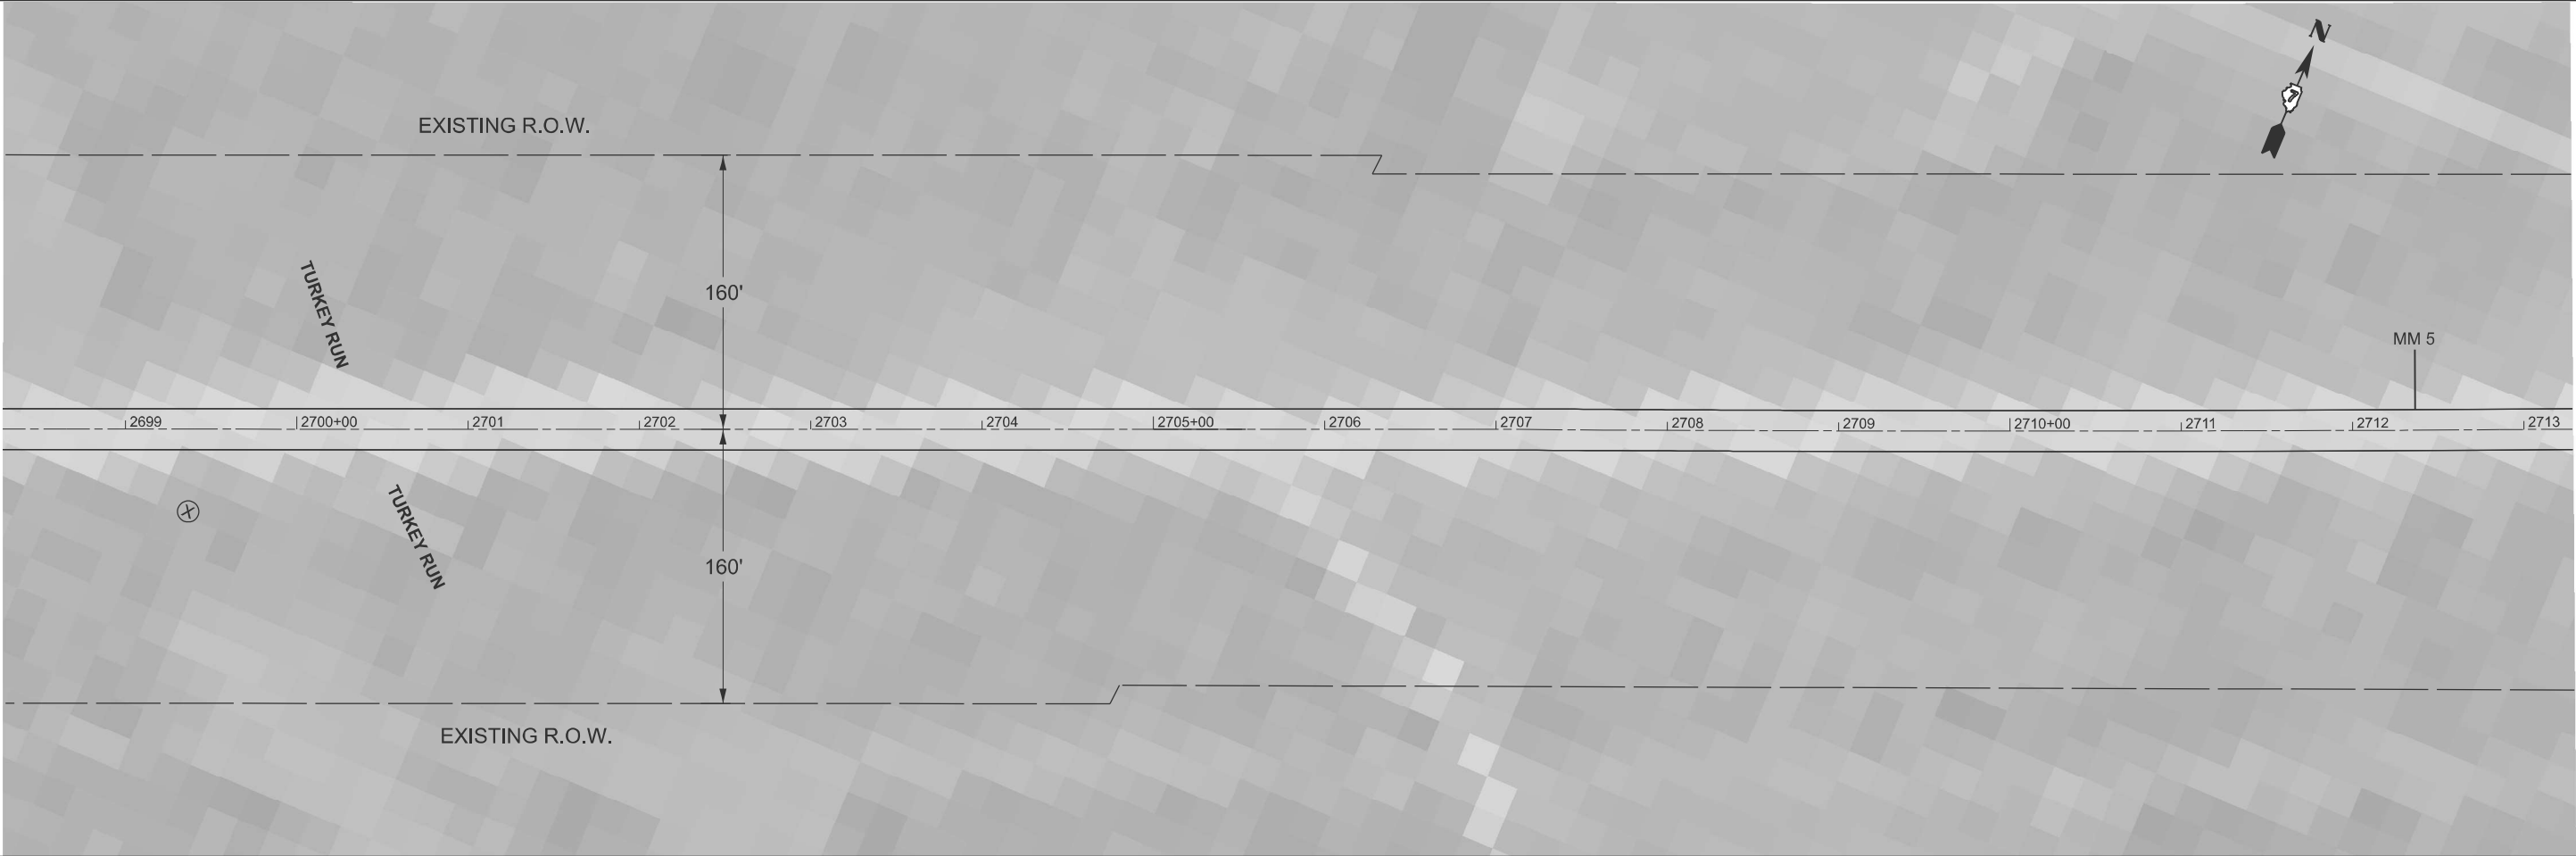

	USER NAME	= andrew.niemerg	DESIGNED	-	REVISED	-
	DRAWN	-	REVISION	-	REVISION	-
	CHECKED	-	REVISION	-	REVISION	-
	DATE	-	REVISION	-	REVISION	-
PLOT DATE	= 3/26/2025		DATE	-	REVISION	-


STATE OF ILLINOIS
DEPARTMENT OF TRANSPORTATION

PLAN SHEET					
SCALE: 1"=50'	SHEET 1	OF 12	SHEETS	STA. 2698+28.48	TO STA. 2713+28.48

F.A.S RTE.	SECTION	COUNTY	TOTAL SHEETS	SHEET NO.
1707	D7 TREE REMOVAL 2025-3	CLARK	16	5
CONTRACT NO. 74D40				
ILLINOIS FED. AID PROJECT				

MODEL: EXCL13 - Plan 3 [Sheet]
FILE NAME: c:\p\work\p\andrew.niemerg@illinois.gov\1052033\0774D40 PLAN.dgn

MATCHLINE STA. 2803+17.18

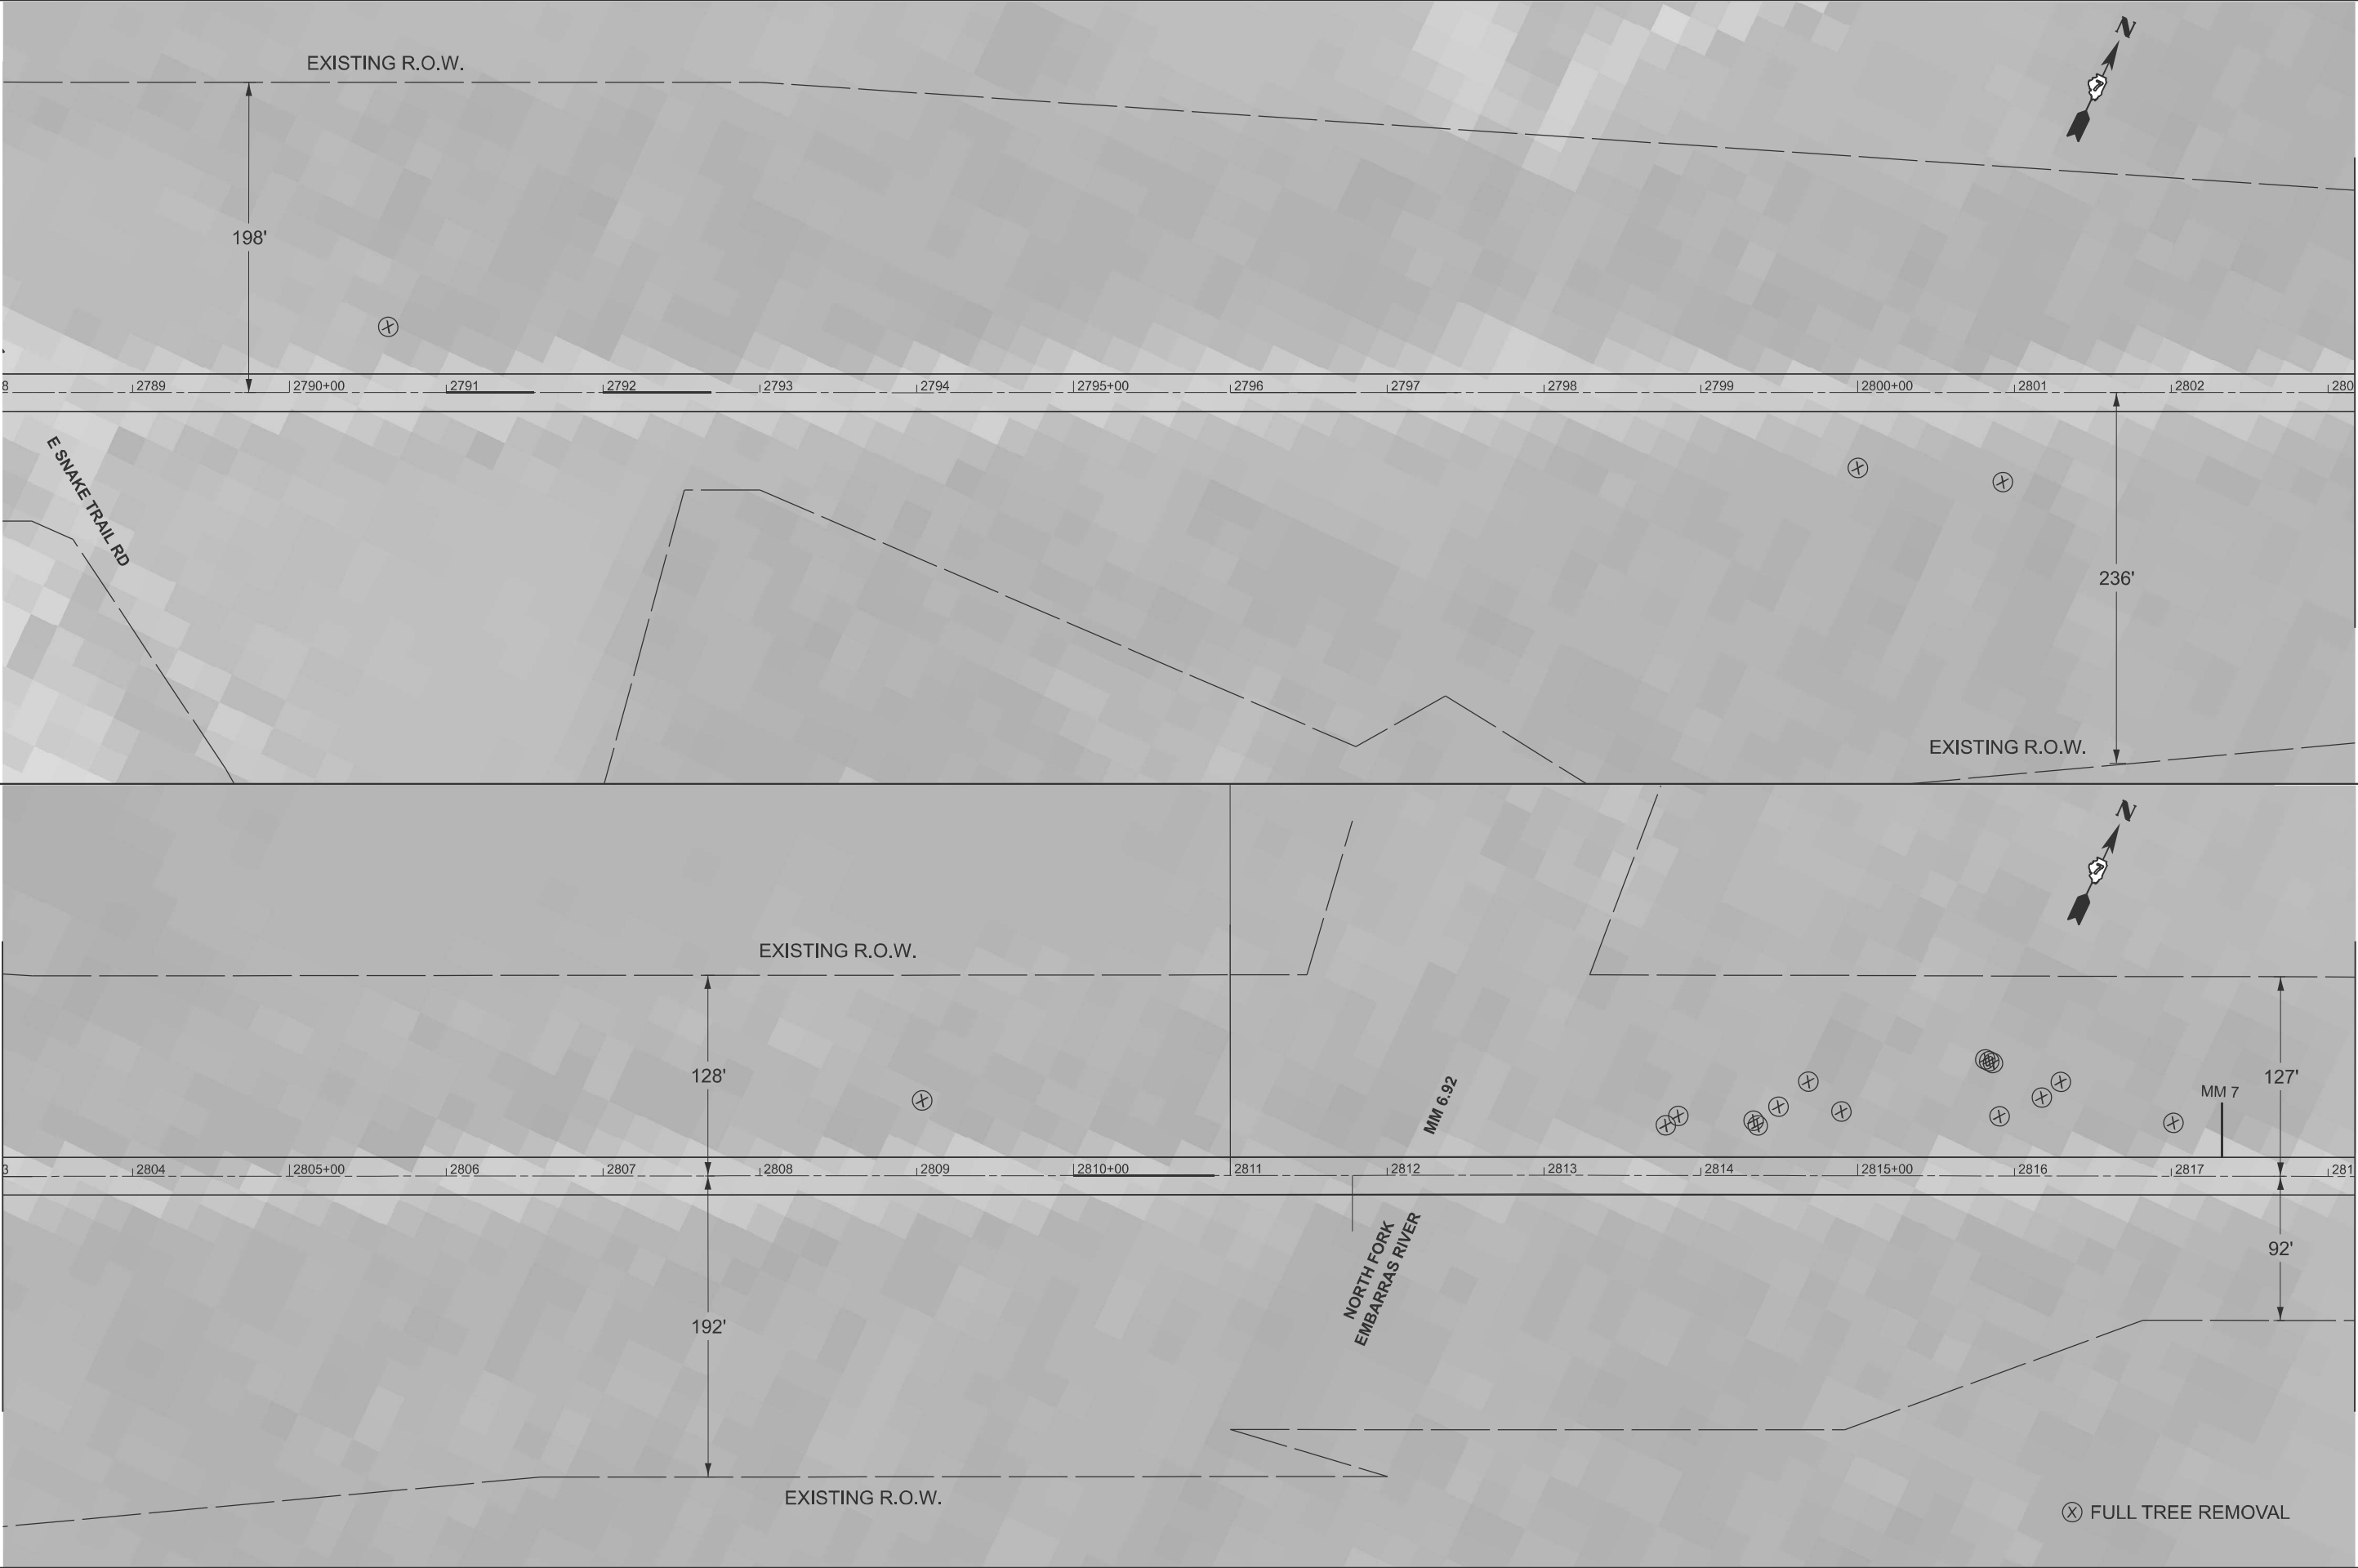

MATCHLINE STA. 2803+17.18

MATCHLINE STA. 2818+17.18


USER NAME	= andrew.niemerg	DESIGNED	-	REVISED	-
		DRAWN	-	REVISED	-
		CHECKED	-	REVISED	-
PLOT DATE	= 3/27/2025	DATE	-	REVISED	-

STATE OF ILLINOIS
DEPARTMENT OF TRANSPORTATION

PLAN SHEET

SCALE: 1"=50' SHEET 2 OF 12 SHEETS STA. 2788+17.18 TO STA. 2818+17.18

F.A.S RTE.	SECTION	COUNTY	TOTAL SHEETS	SHEET NO.
1707	D7 TREE REMOVAL 2025-3	CLARK	16	6
CONTRACT NO. 74D40				
ILLINOIS FED. AID PROJECT				

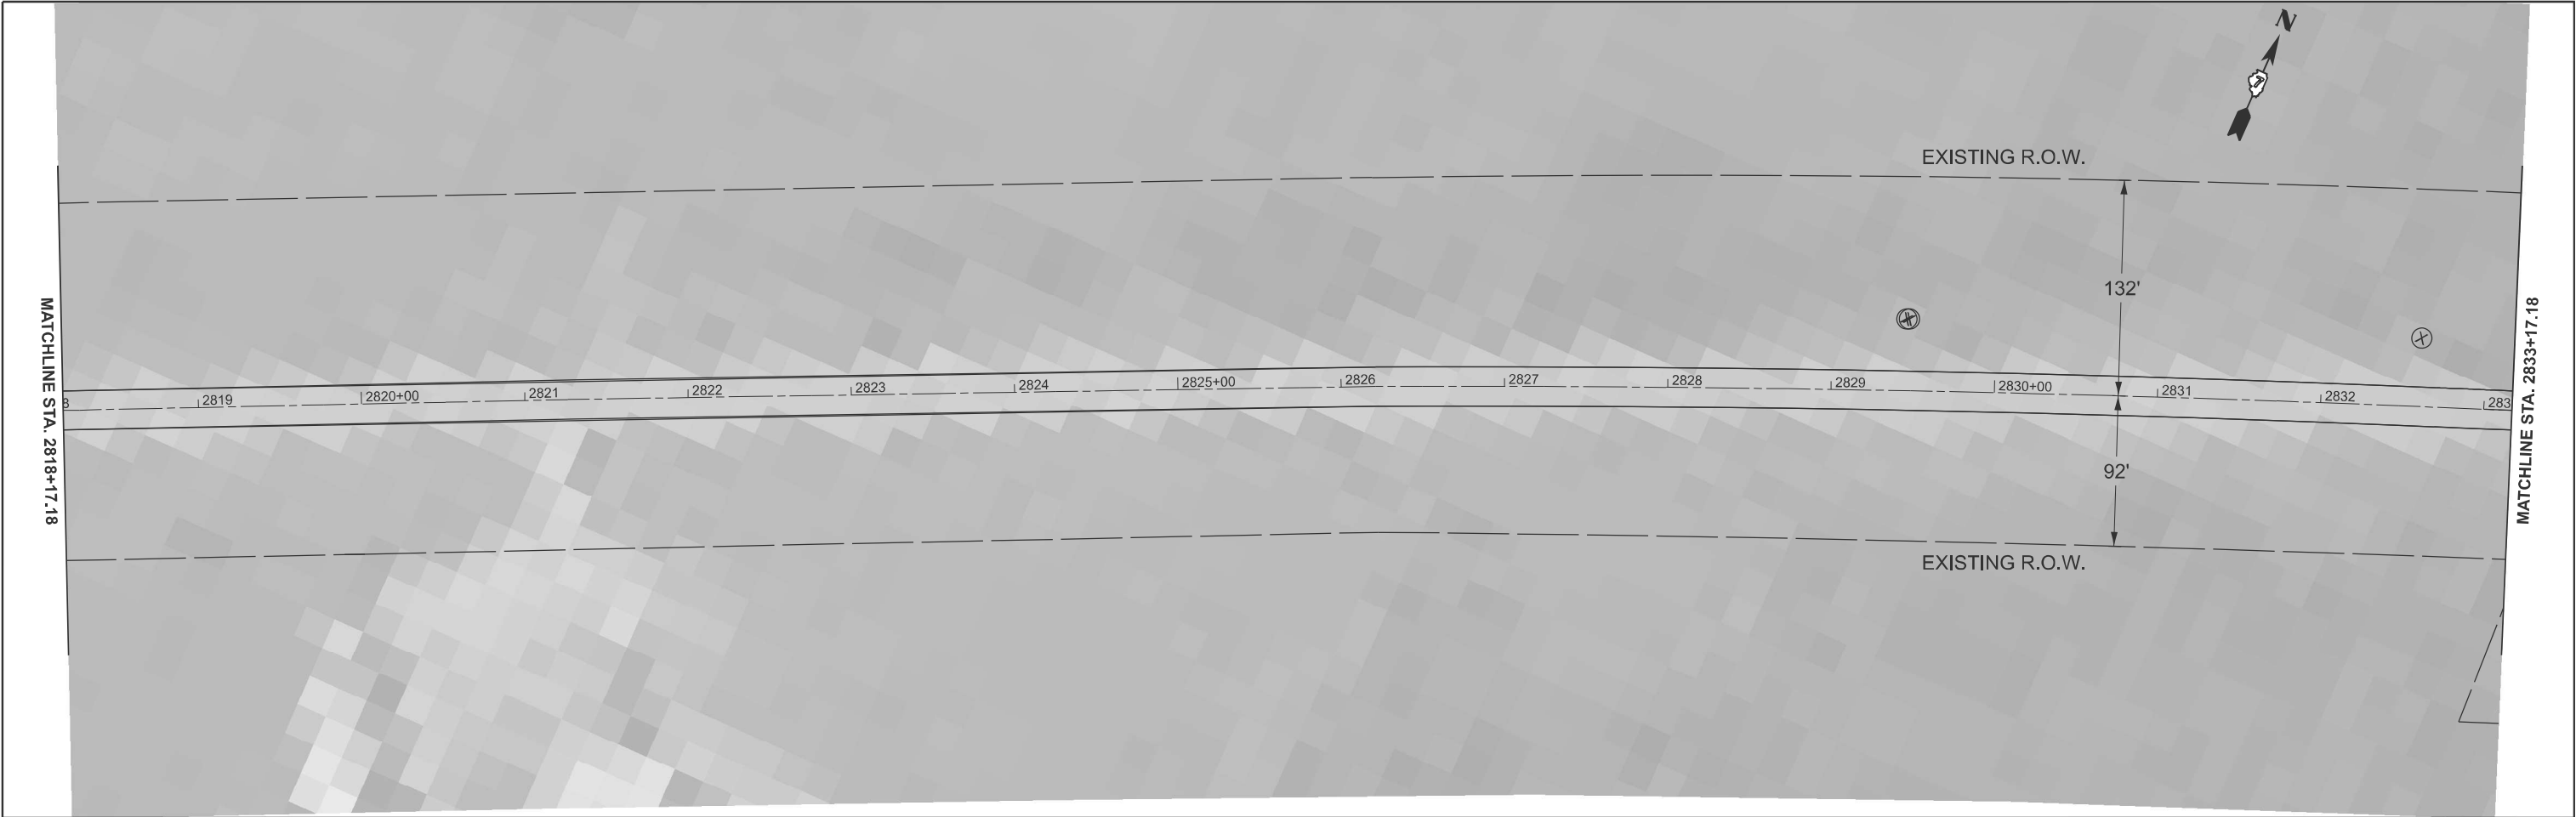



MODEL: EXCL13 - Plan 5 [Sheet]
FILE NAME: c:\p\work\p\andrew.niemerg@illinois.gov\1052033\0774D40 PLAN.dgn

USER NAME	= andrew.niemerg	DESIGNED	-	REVISED	-
		DRAWN	-	REVISED	-
		CHECKED	-	REVISED	-
PLOT DATE	= 3/11/2025	DATE	-	REVISED	-

STATE OF ILLINOIS
DEPARTMENT OF TRANSPORTATION

PLAN SHEET			
SCALE: 1"=50'	SHEET 3	OF 12 SHEETS	STA. 2818+17.18 TO STA. 2848+17.18

F.A.S RTE.	SECTION	COUNTY	TOTAL SHEETS	SHEET NO.
1707	D7 TREE REMOVAL 2025-3	CLARK	16	7
CONTRACT NO. 74D40				
ILLINOIS FED. AID PROJECT				

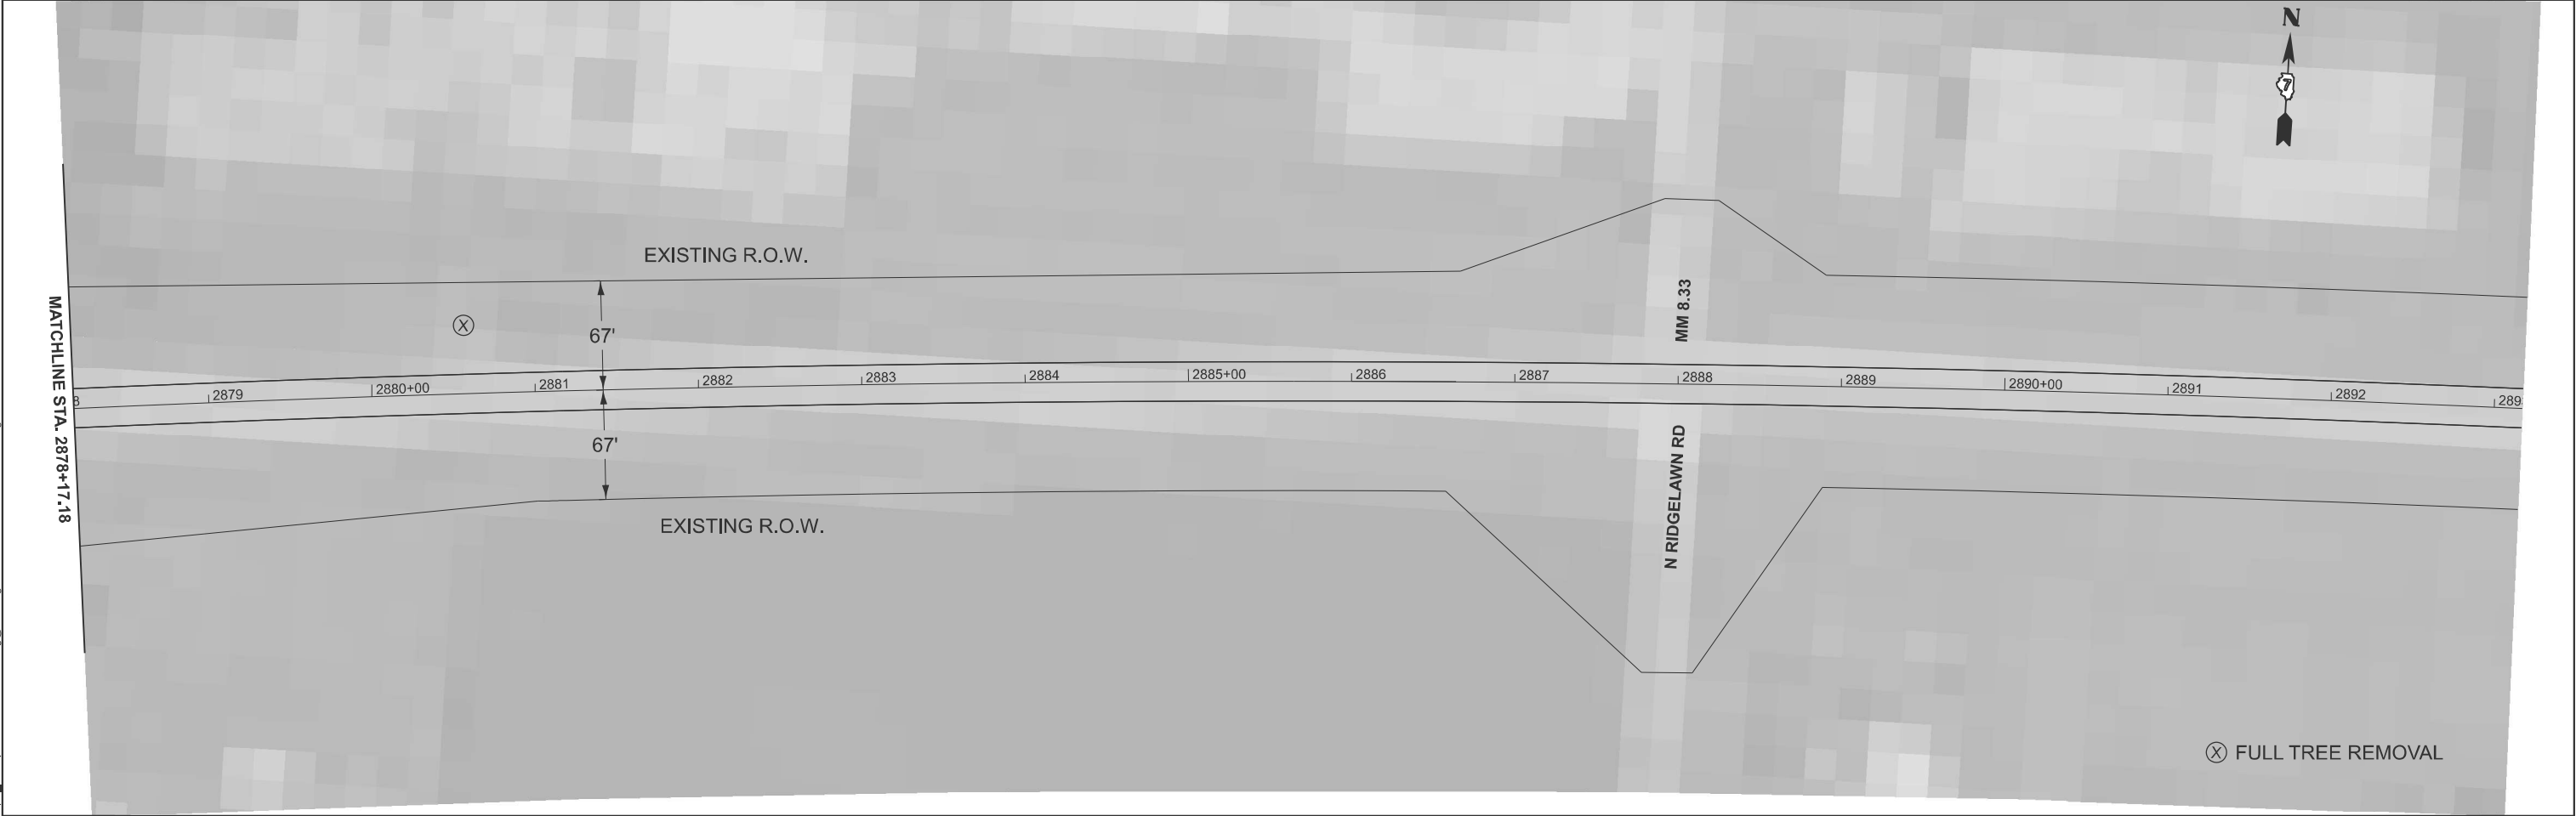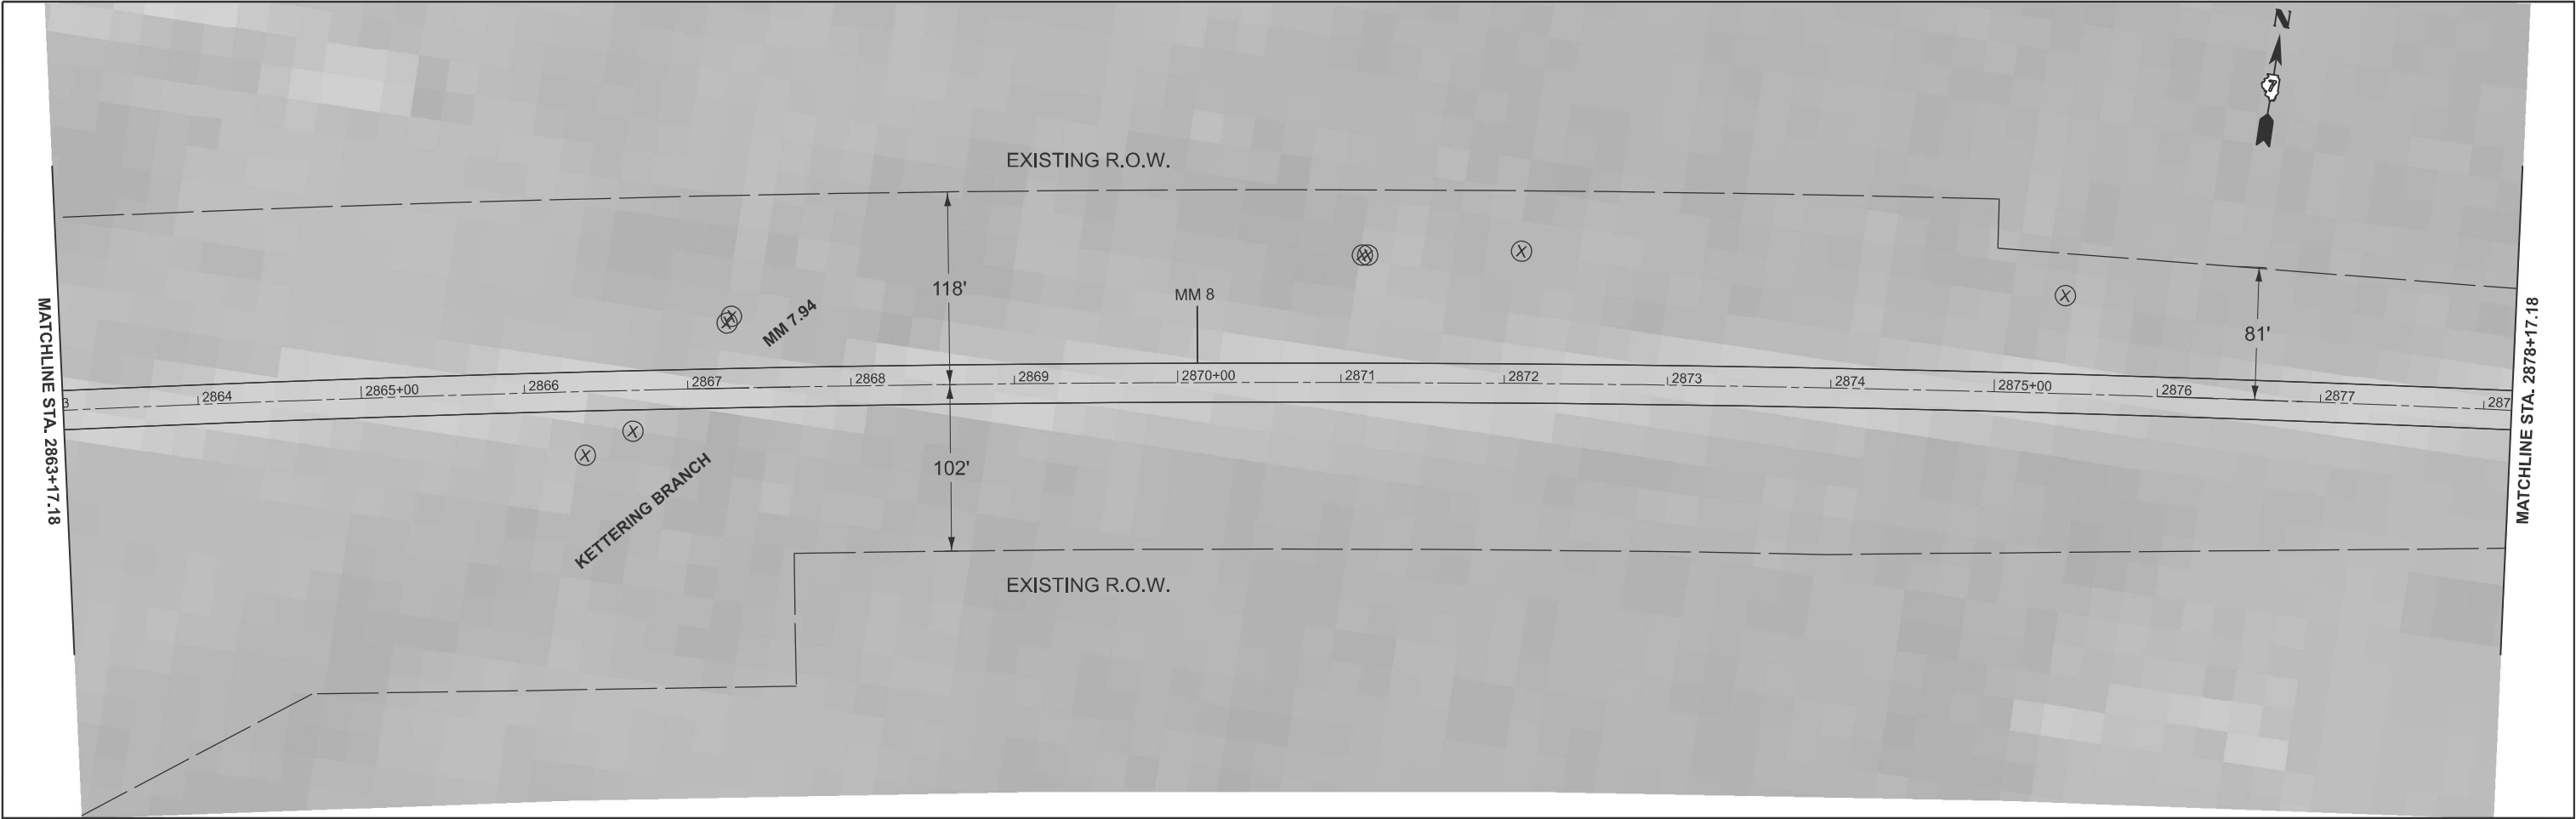

MODEL: EXCL13-Plan 7 [Sheet]
FILE NAME: c:\p\work\pilot\andrew.niemerg@illinois.gov\1052033\0774D40 PLAN.dgn

USER NAME	= andrew.niemerg	DESIGNED	-	REVISED	-
		DRAWN	-	REVISED	-
		CHECKED	-	REVISED	-
PLOT DATE	= 3/27/2025	DATE	-	REVISED	-

STATE OF ILLINOIS
DEPARTMENT OF TRANSPORTATION

PLAN SHEET			
SCALE:	SHEET 4	OF 12 SHEETS	STA. 2848+17.18 TO STA. 2878+17.18

F.A.S RTE.	SECTION	COUNTY	TOTAL SHEETS	SHEET NO.
1707	D7 TREE REMOVAL 2025-3	CLARK	16	8
CONTRACT NO. 74D40				
ILLINOIS FED. AID PROJECT				

MODEL: Excl 14 - Plan 10 [Sheet]
FILE NAME: c:\pw_work\pwid\andrew.niemerg@illinois.gov\1052033\0774D40 PLAN.dgn

MATCHLINE STA. 2933+18.37



	USER NAME	= andrew.niemerg	DESIGNED	-	REVISED	-
	DRAWN	-	REVISED	-		
	CHECKED	-	REVISED	-		
	DATE	-	REVISED	-		
	PLOT DATE	= 3/10/2025	DATE	-	REVISED	-

STATE OF ILLINOIS
DEPARTMENT OF TRANSPORTATION


PLAN SHEET

SCALE: 1"=50' SHEET 5 OF 12 SHEETS STA. 2918+18.37 TO STA. 2948+18.37


F.A.S RTE.	SECTION	COUNTY	TOTAL SHEETS	SHEET NO.
1707	D7 TREE REMOVAL 2025-3	CLARK	16	9
CONTRACT NO. 74D40				
ILLINOIS FED. AID PROJECT				

MODEL: Excl 15- Plan 12 [Sheet]
FILE NAME: c:\p\work\jwid\andrew.niemerg@illinois.gov\1052033\0774D40 PLAN.dgn

MATCHLINE STA. 3182+76.73

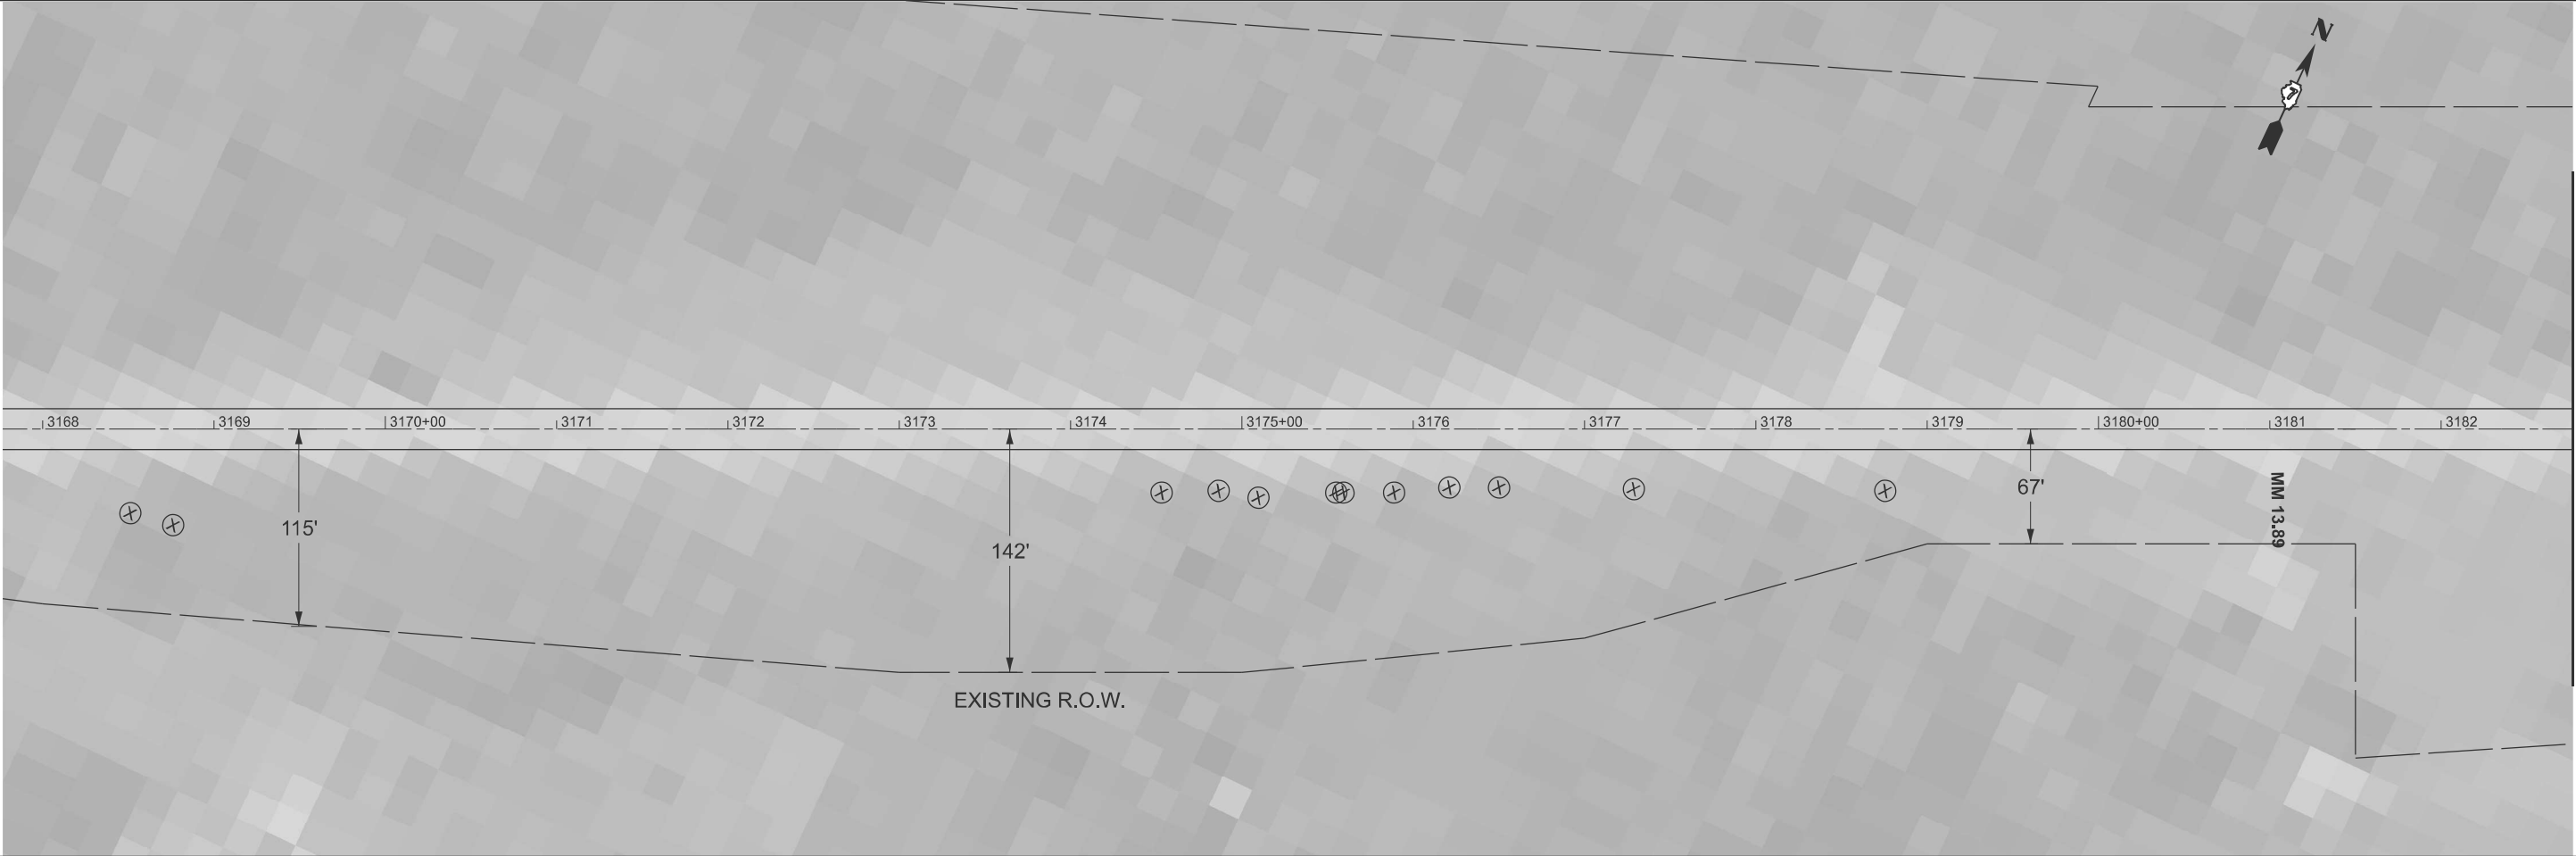

MATCHLINE STA. 3182+76.73

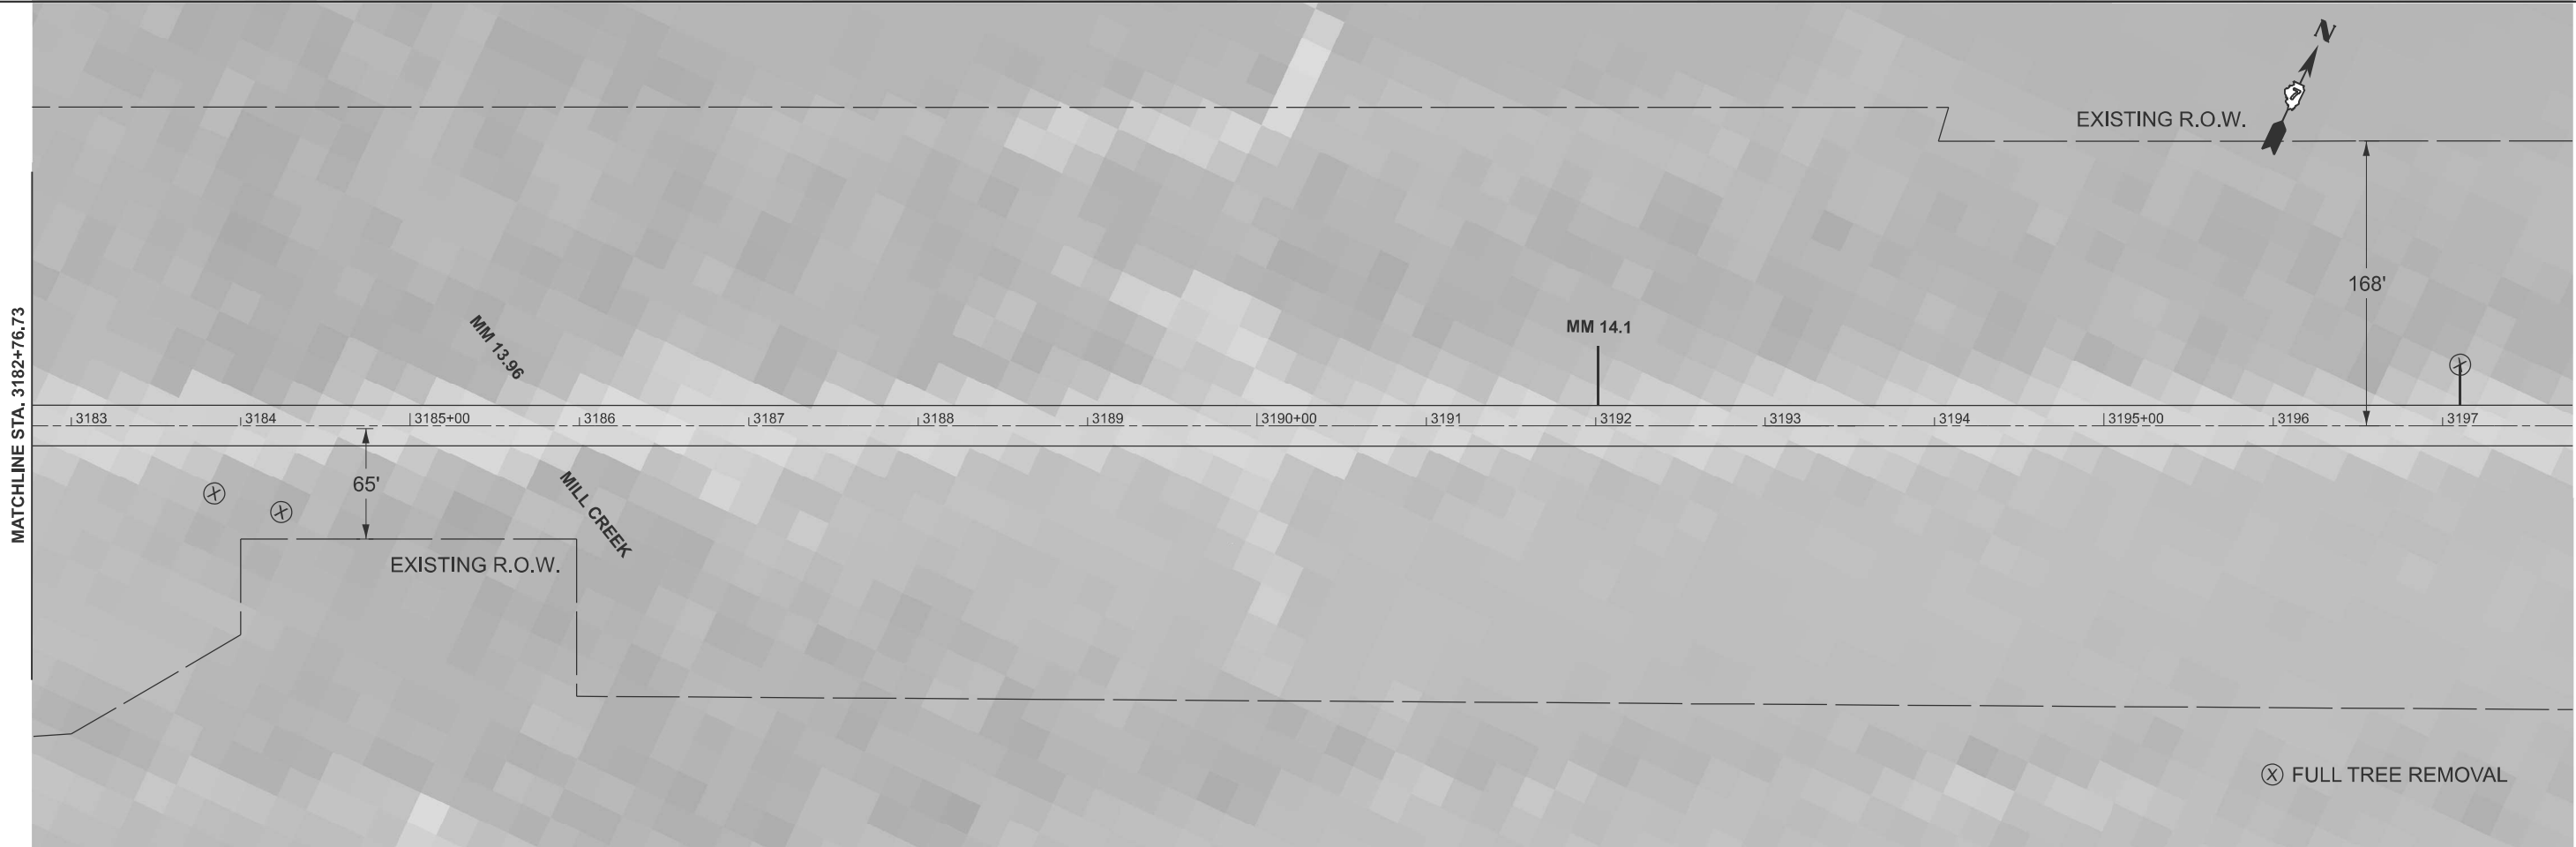

⊗ FULL TREE REMOVAL

	USER NAME	= andrew.niemerg	DESIGNED	-	REVISED	-
	DRAWN	-	REVIS	-	REVISED	-
	CHECKED	-	REVIS	-	REVISED	-
	DATE	-	REVIS	-	REVISED	-
	PLOT DATE	= 3/10/2025	DATE	-	REVISED	-


STATE OF ILLINOIS
DEPARTMENT OF TRANSPORTATION

PLAN SHEET

SCALE: 1"=50' SHEET 6 OF 12 SHEETS STA. 3167+76.73 TO STA. 3197+76.73


F.A.S RTE.	SECTION	COUNTY	TOTAL SHEETS	SHEET NO.
1707	D7 TREE REMOVAL 2025-3	CLARK	16	10
CONTRACT NO. 74D40				
ILLINOIS FED. AID PROJECT				

MODEL: EXCL 16 - Plan 1 [Sheet]
FILE NAME: c:\p\work\pwtol\andrew.niemerg@illinois.gov\1052033\D774D40 PLAN.dgn

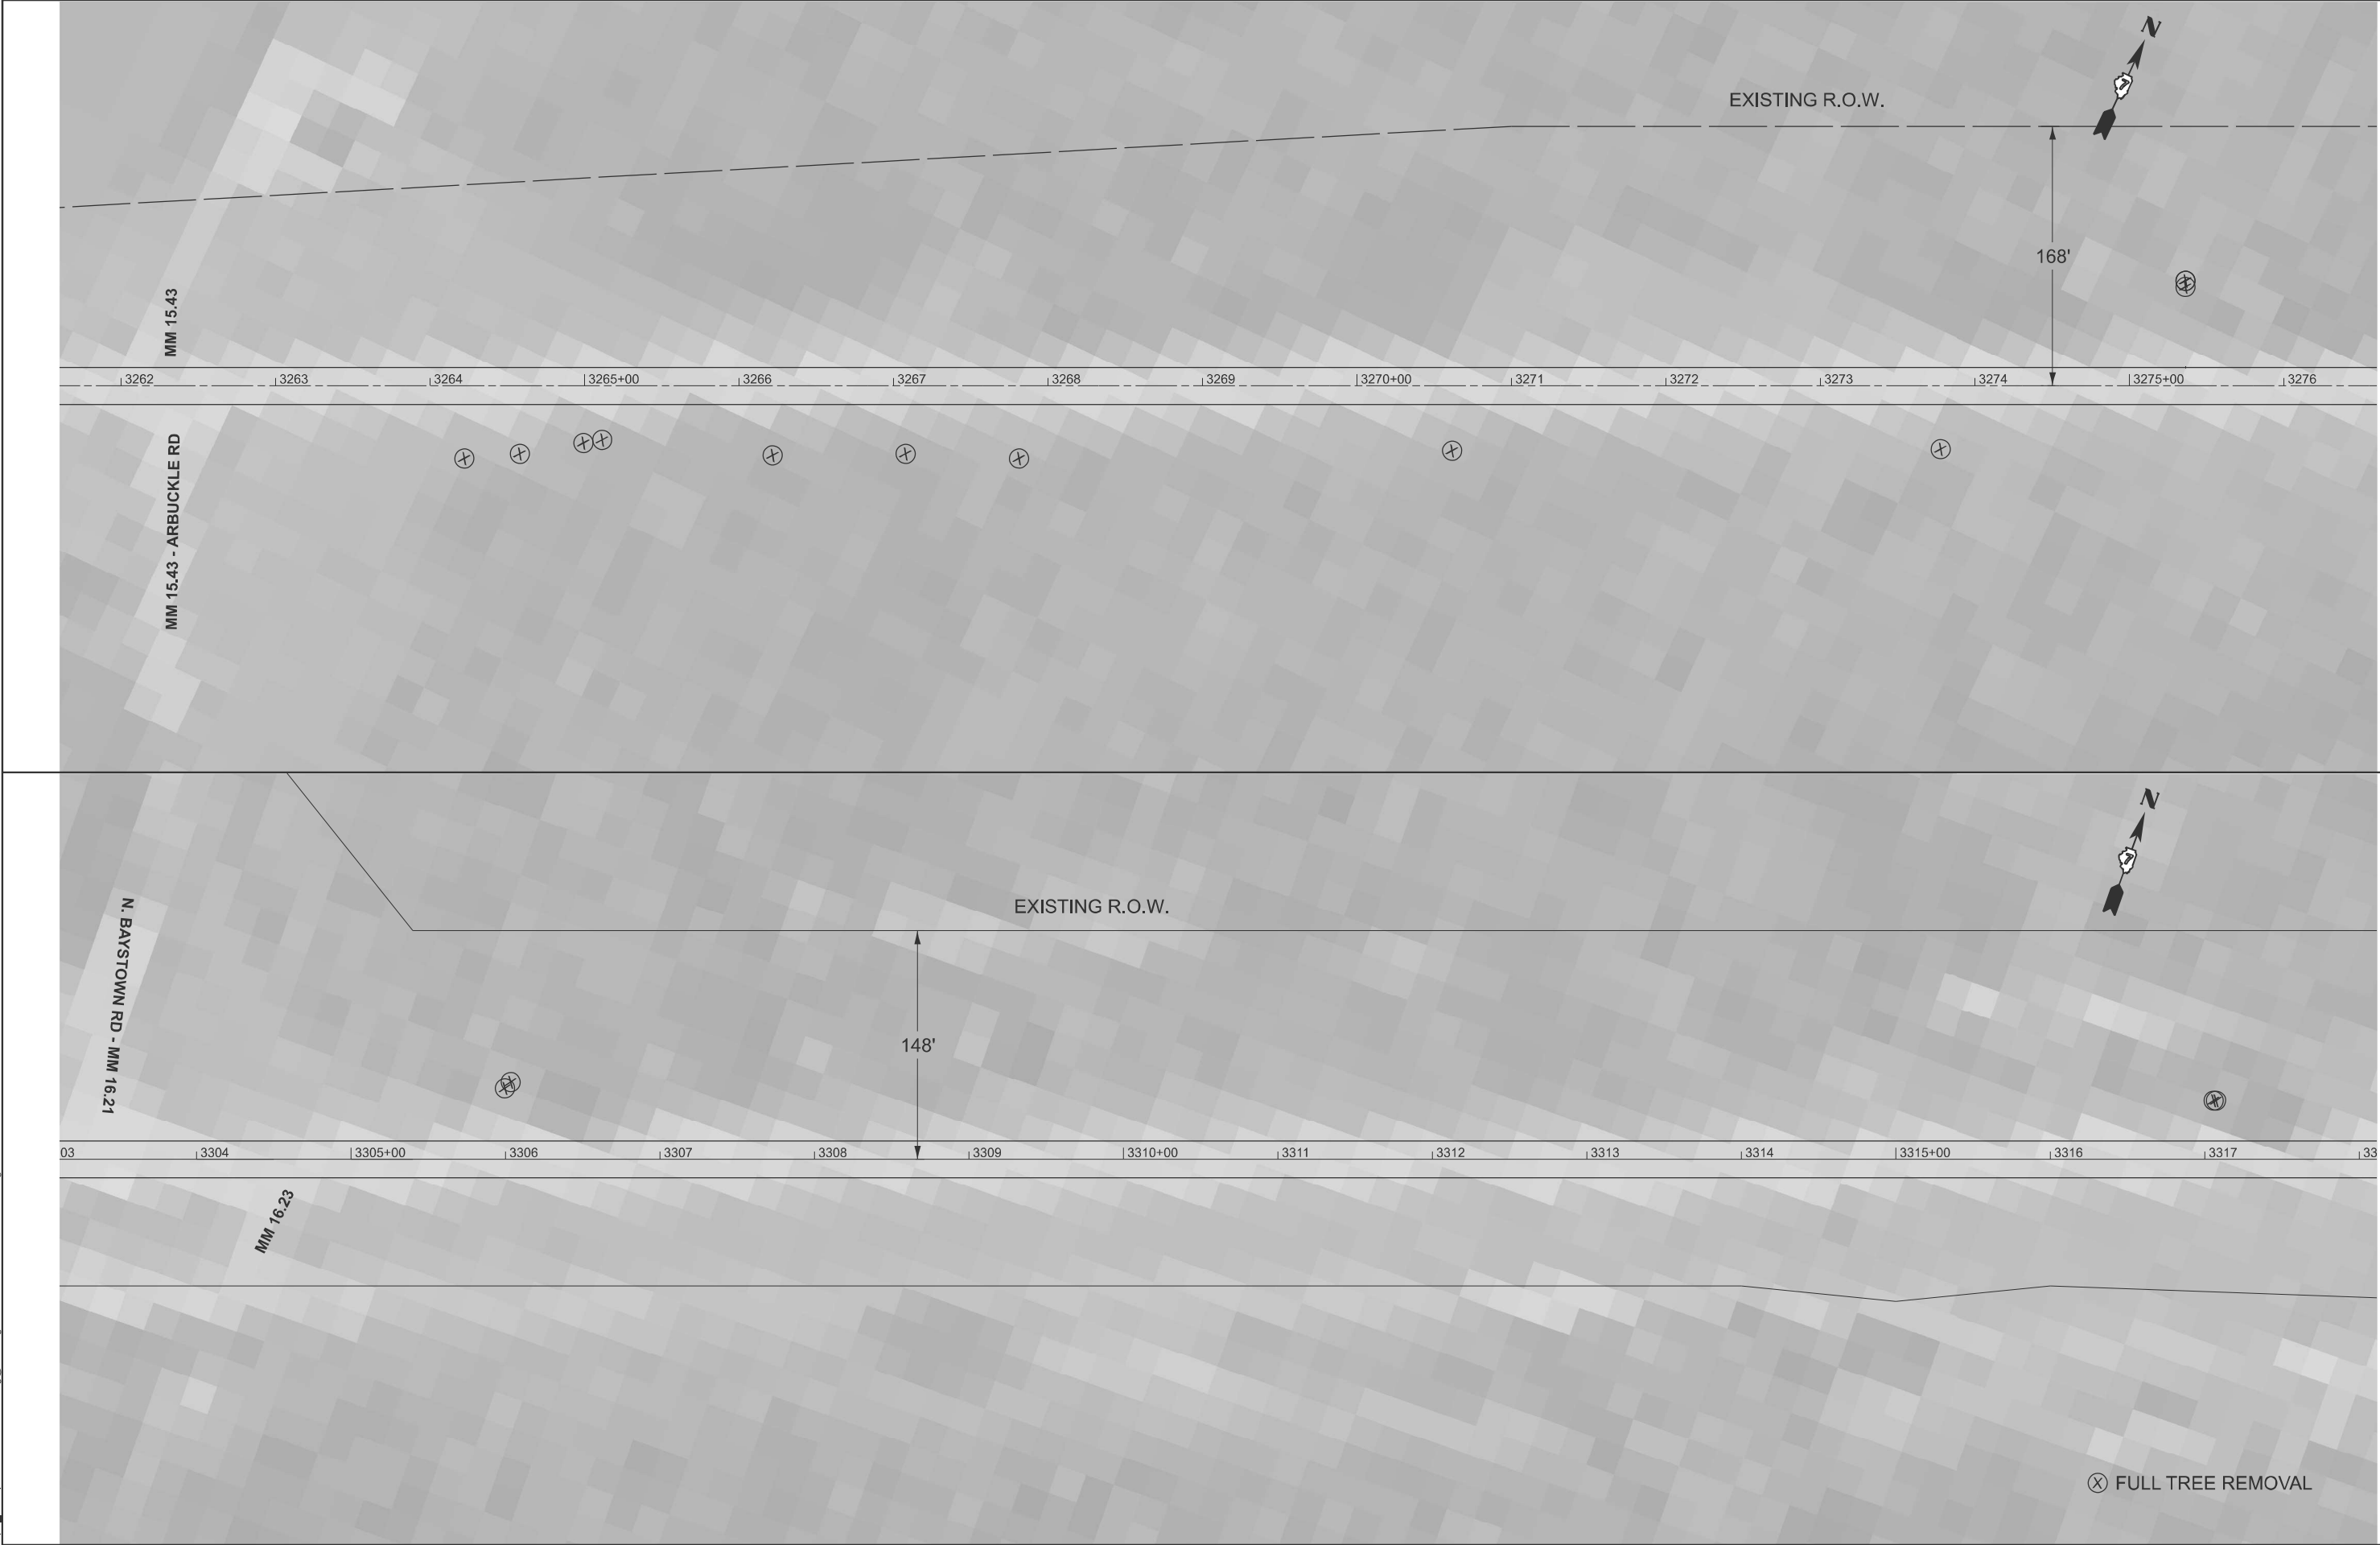

	USER NAME = andrew.niemerg	DESIGNED -	REVISED -	STATE OF ILLINOIS DEPARTMENT OF TRANSPORTATION	PLAN SHEET			F.A.S RTE.	SECTION	COUNTY	TOTAL SHEETS	SHEET NO.
		DRAWN -	REVISED -					1707	D7 TREE REMOVAL 2025-3	CLARK	16	11
		CHECKED -	REVISED -					CONTRACT NO. 74D40				
	PLOT DATE = 3/27/2025	DATE -	REVISED -		SCALE: 1"=50'	SHEET 7	OF 12 SHEETS	STA. 3263+93.51	TO STA. 3278+93.51	ILLINOIS FED. AID PROJECT		

MODEL: EXCL18 - Plan 3 [Sheet]
FILE NAME: c:\p\work\p\andrew.niemerg@illinois.gov\1052033\0774D40 PLAN.dgn

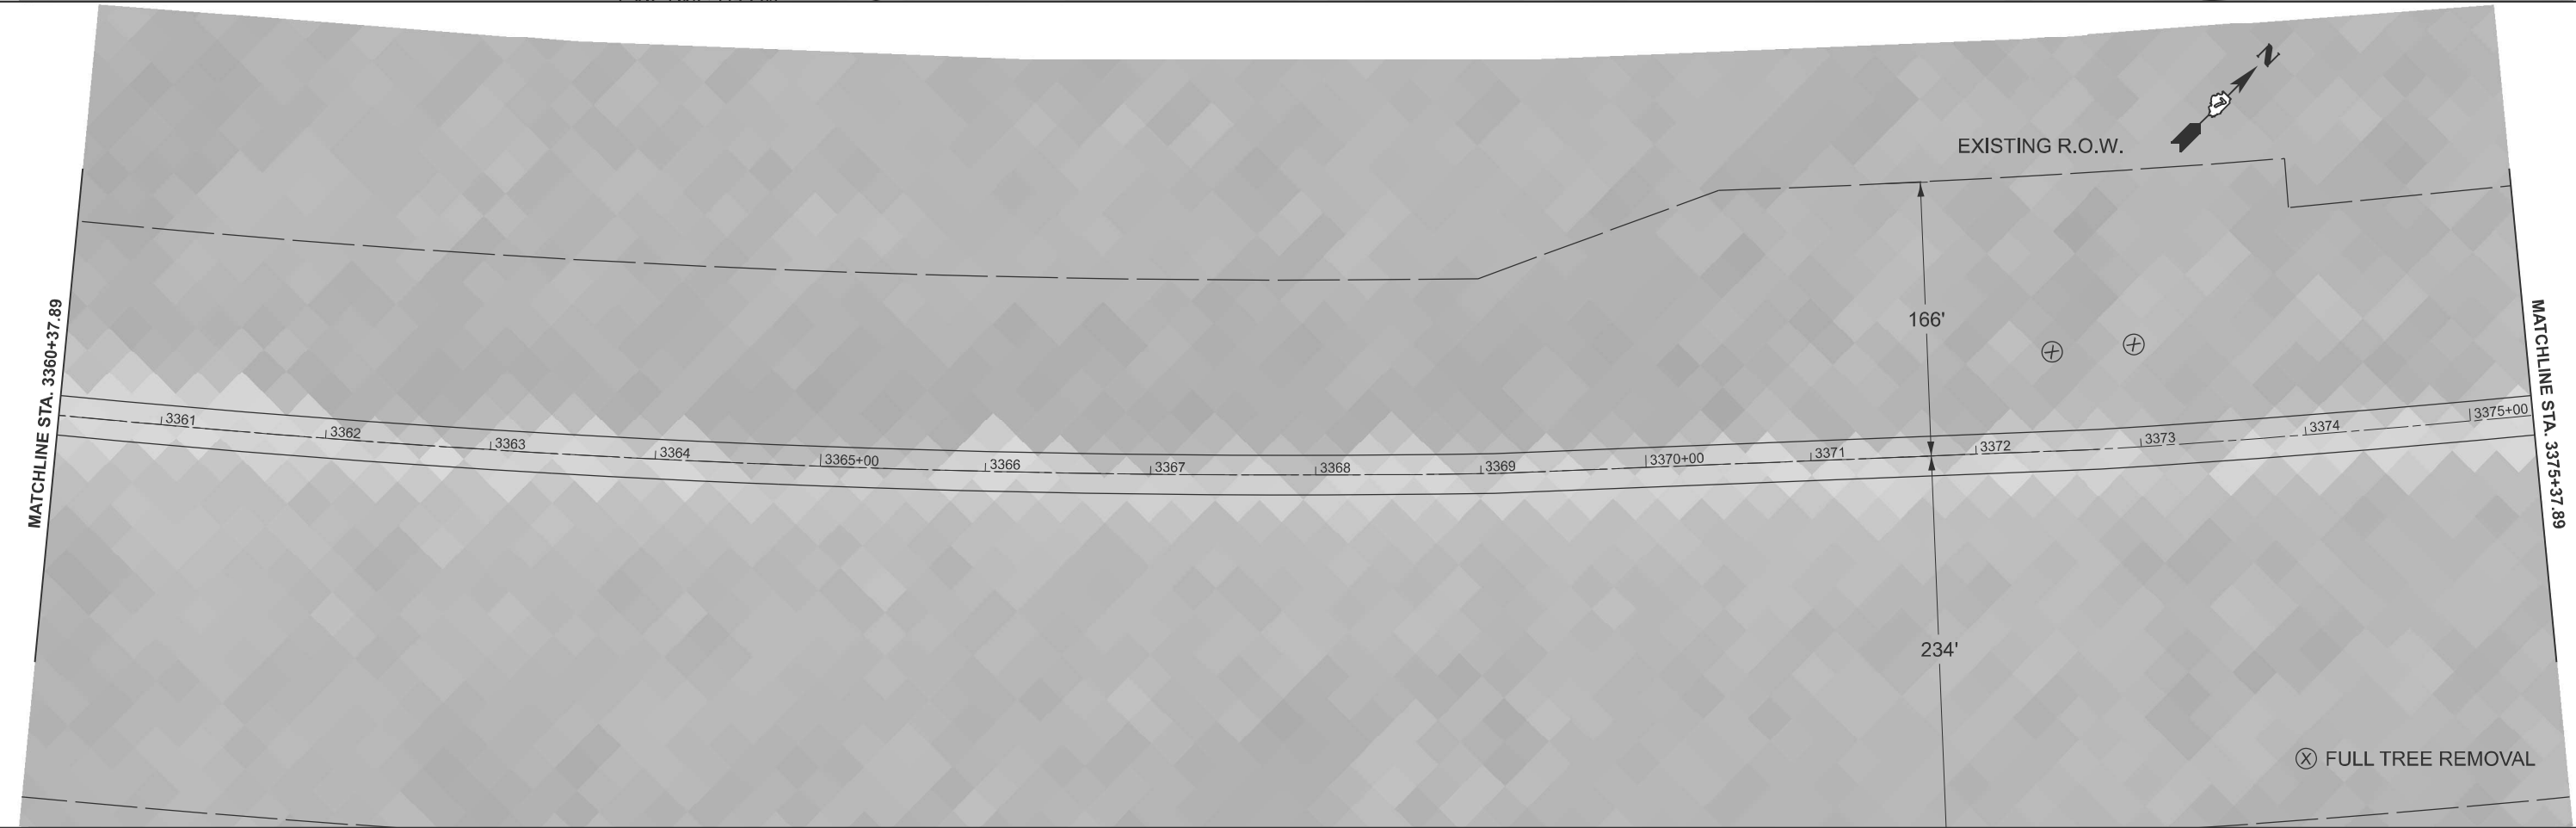


USER NAME	= andrew.niemerg	DESIGNED	-	REVISED	-
		DRAWN	-	REVISED	-
		CHECKED	-	REVISED	-
PLOT DATE	= 3/10/2025	DATE	-	REVISED	-

STATE OF ILLINOIS
DEPARTMENT OF TRANSPORTATION

PLAN SHEET				
SCALE: 1"=50'	SHEET 8	OF 12 SHEETS	STA. 3345+37.89	TO STA. 3375+37.89

F.A.S RTE.	SECTION	COUNTY	TOTAL SHEETS	SHEET NO.
1707	D7 TREE REMOVAL 2025-3	CLARK	16	12
CONTRACT NO. 74D40				
ILLINOIS FED. AID PROJECT				

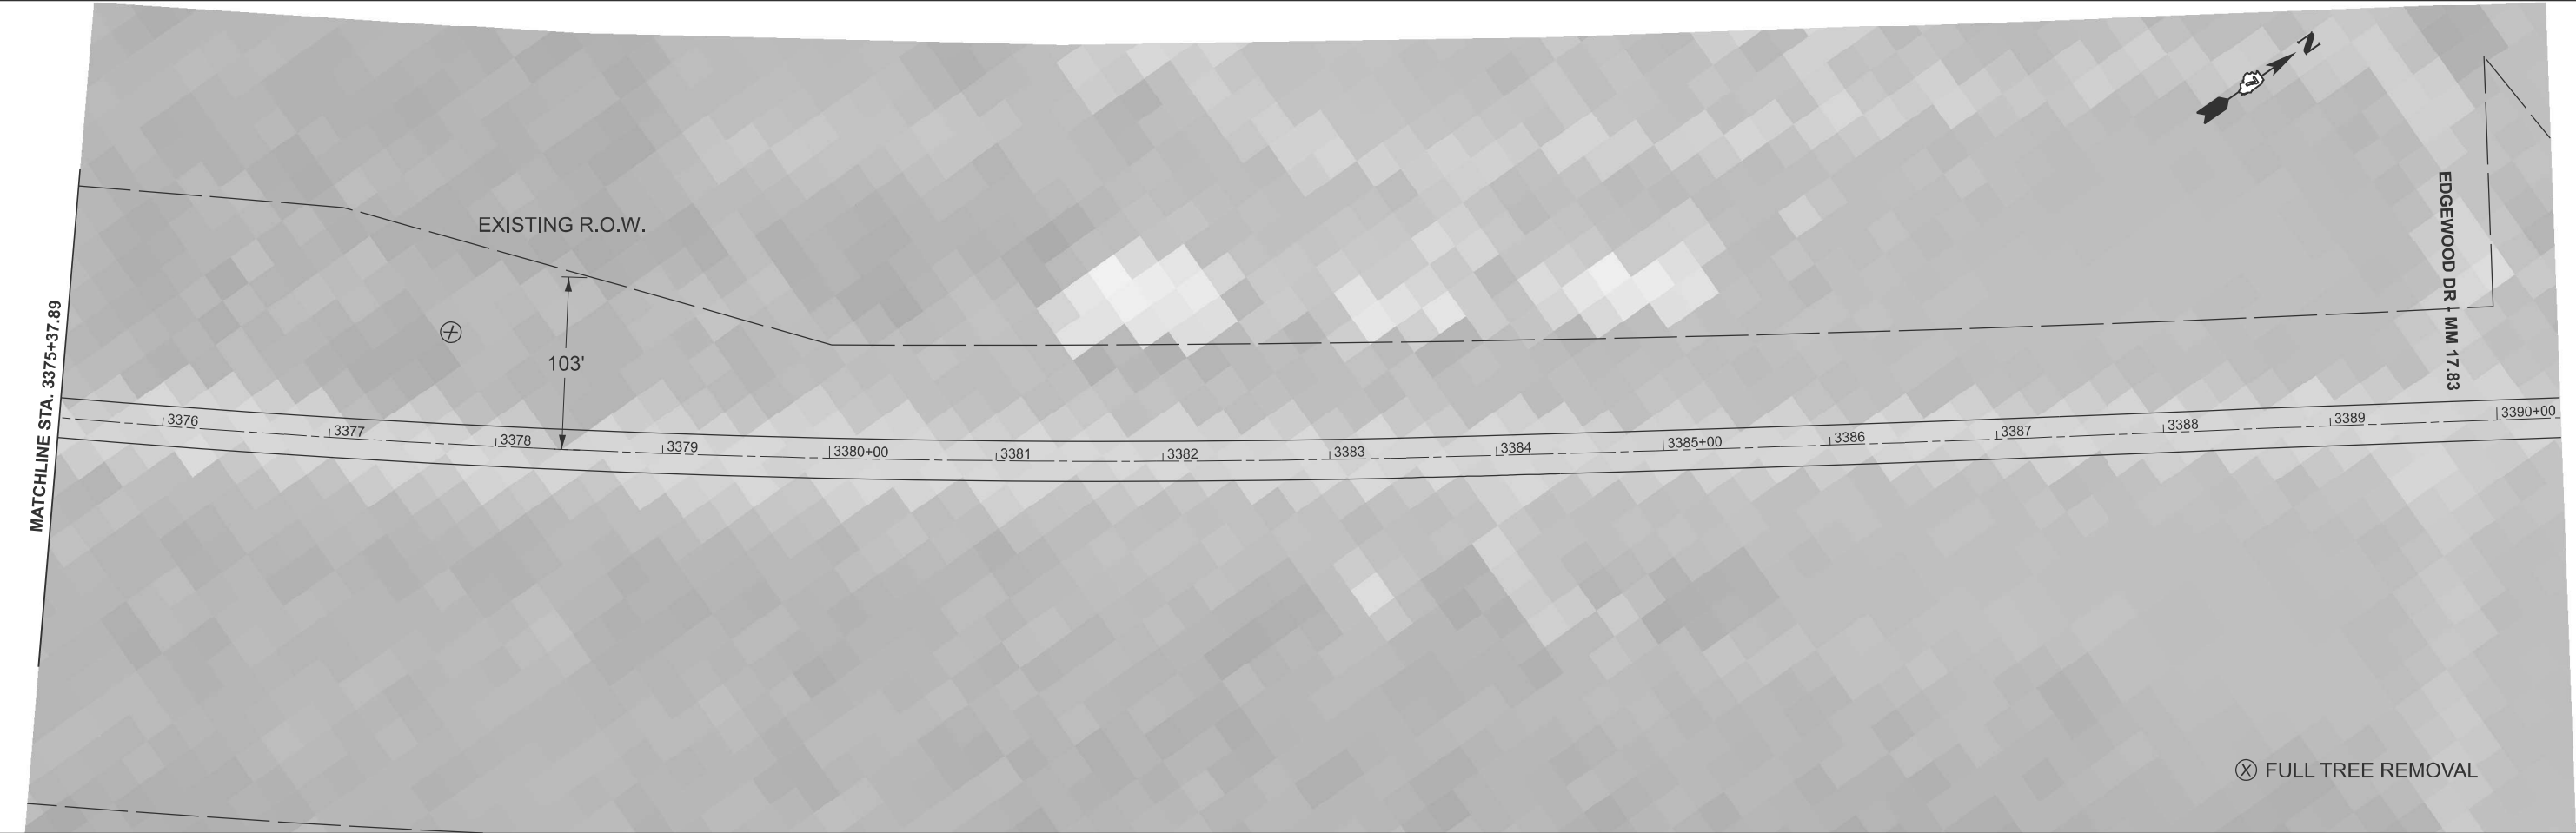

MODEL: EXCL18-Plan 5 [Sheet]
FILE NAME: c:\p\work\pilot\andrew.niemerg@illinois.gov\1052033\D774D40 PLAN.dgn


USER NAME	= andrew.niemerg	DESIGNED	-	REVISED	-
		DRAWN	-	REVISED	-
		CHECKED	-	REVISED	-
PLOT DATE	= 3/10/2025	DATE	-	REVISED	-

STATE OF ILLINOIS
DEPARTMENT OF TRANSPORTATION

PLAN SHEET

SCALE: 1"=50' SHEET 9 OF 12 SHEETS STA. 3375+37.89 TO STA. 3390+37.89

F.A.S RTE.	SECTION	COUNTY	TOTAL SHEETS	SHEET NO.
1707	D7 TREE REMOVAL 2025-3	CLARK	16	13
CONTRACT NO. 74D40				
ILLINOIS FED. AID PROJECT				

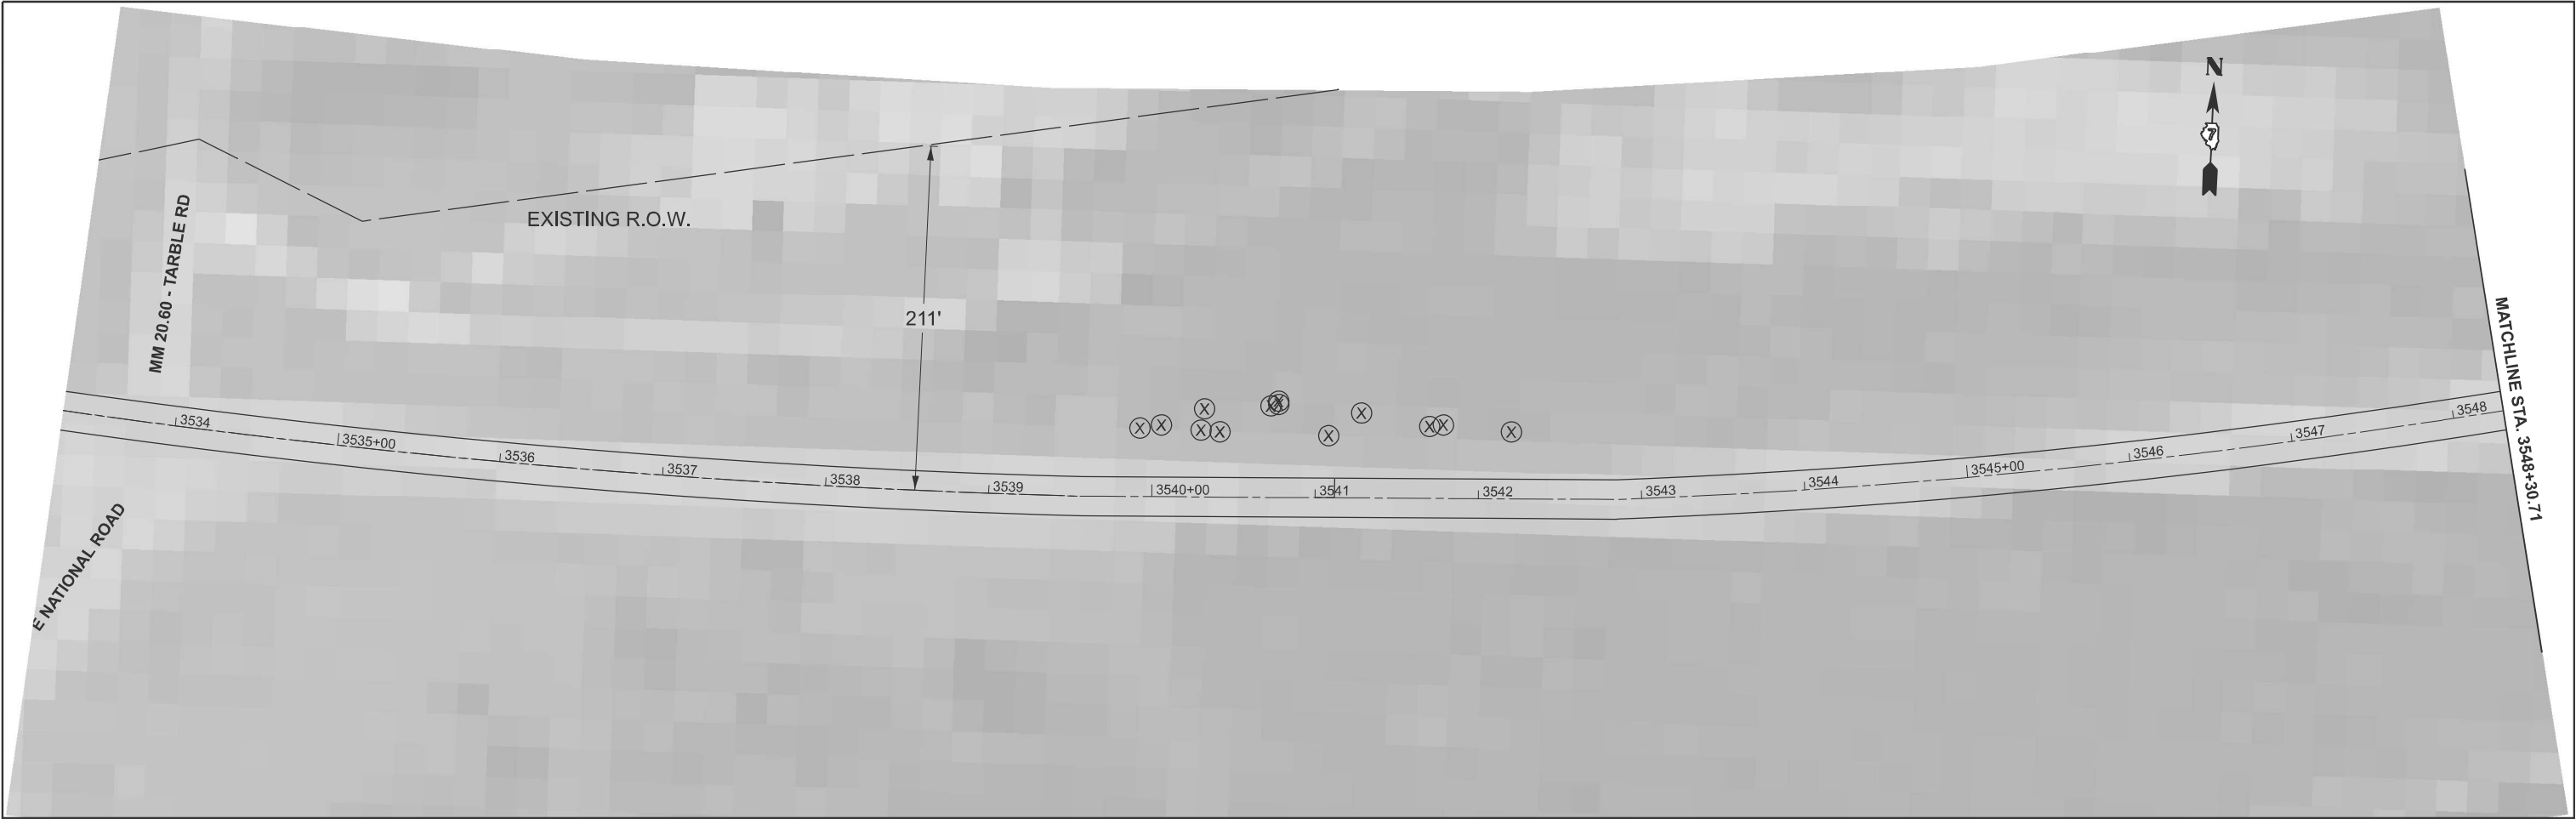


MODEL: EXCL 19 - Plan 6 [Sheet]
FILE NAME: c:\p\work\pwtol\andrew.niemerg@illinois.gov\1052033\0774D40 PLAN.dgn

	USER NAME = andrew.niemerg	DESIGNED -	REVISED -	STATE OF ILLINOIS DEPARTMENT OF TRANSPORTATION	PLAN SHEET			F.A.S RTE.	SECTION	COUNTY	TOTAL SHEETS	SHEET NO.
		DRAWN -	REVISED -					1707	D7 TREE REMOVAL 2025-3	CLARK	16	14
		CHECKED -	REVISED -		SCALE: 1"=50'			CONTRACT NO. 74D40				
	PLOT DATE = 3/11/2025	DATE -	REVISED -		SHEET 10	OF 12	SHEETS	STA. 3533+30.71	TO STA. 3563+30.71	ILLINOIS FED. AID PROJECT		

MODEL: Excl 20 - Plan 8 [Sheet]
FILE NAME: c:\p\work\p\dwg\andrew.niemerg@illinois.gov\1052033\D774D40 PLAN.dgn

MATCHLINE STA. 3614+13.63

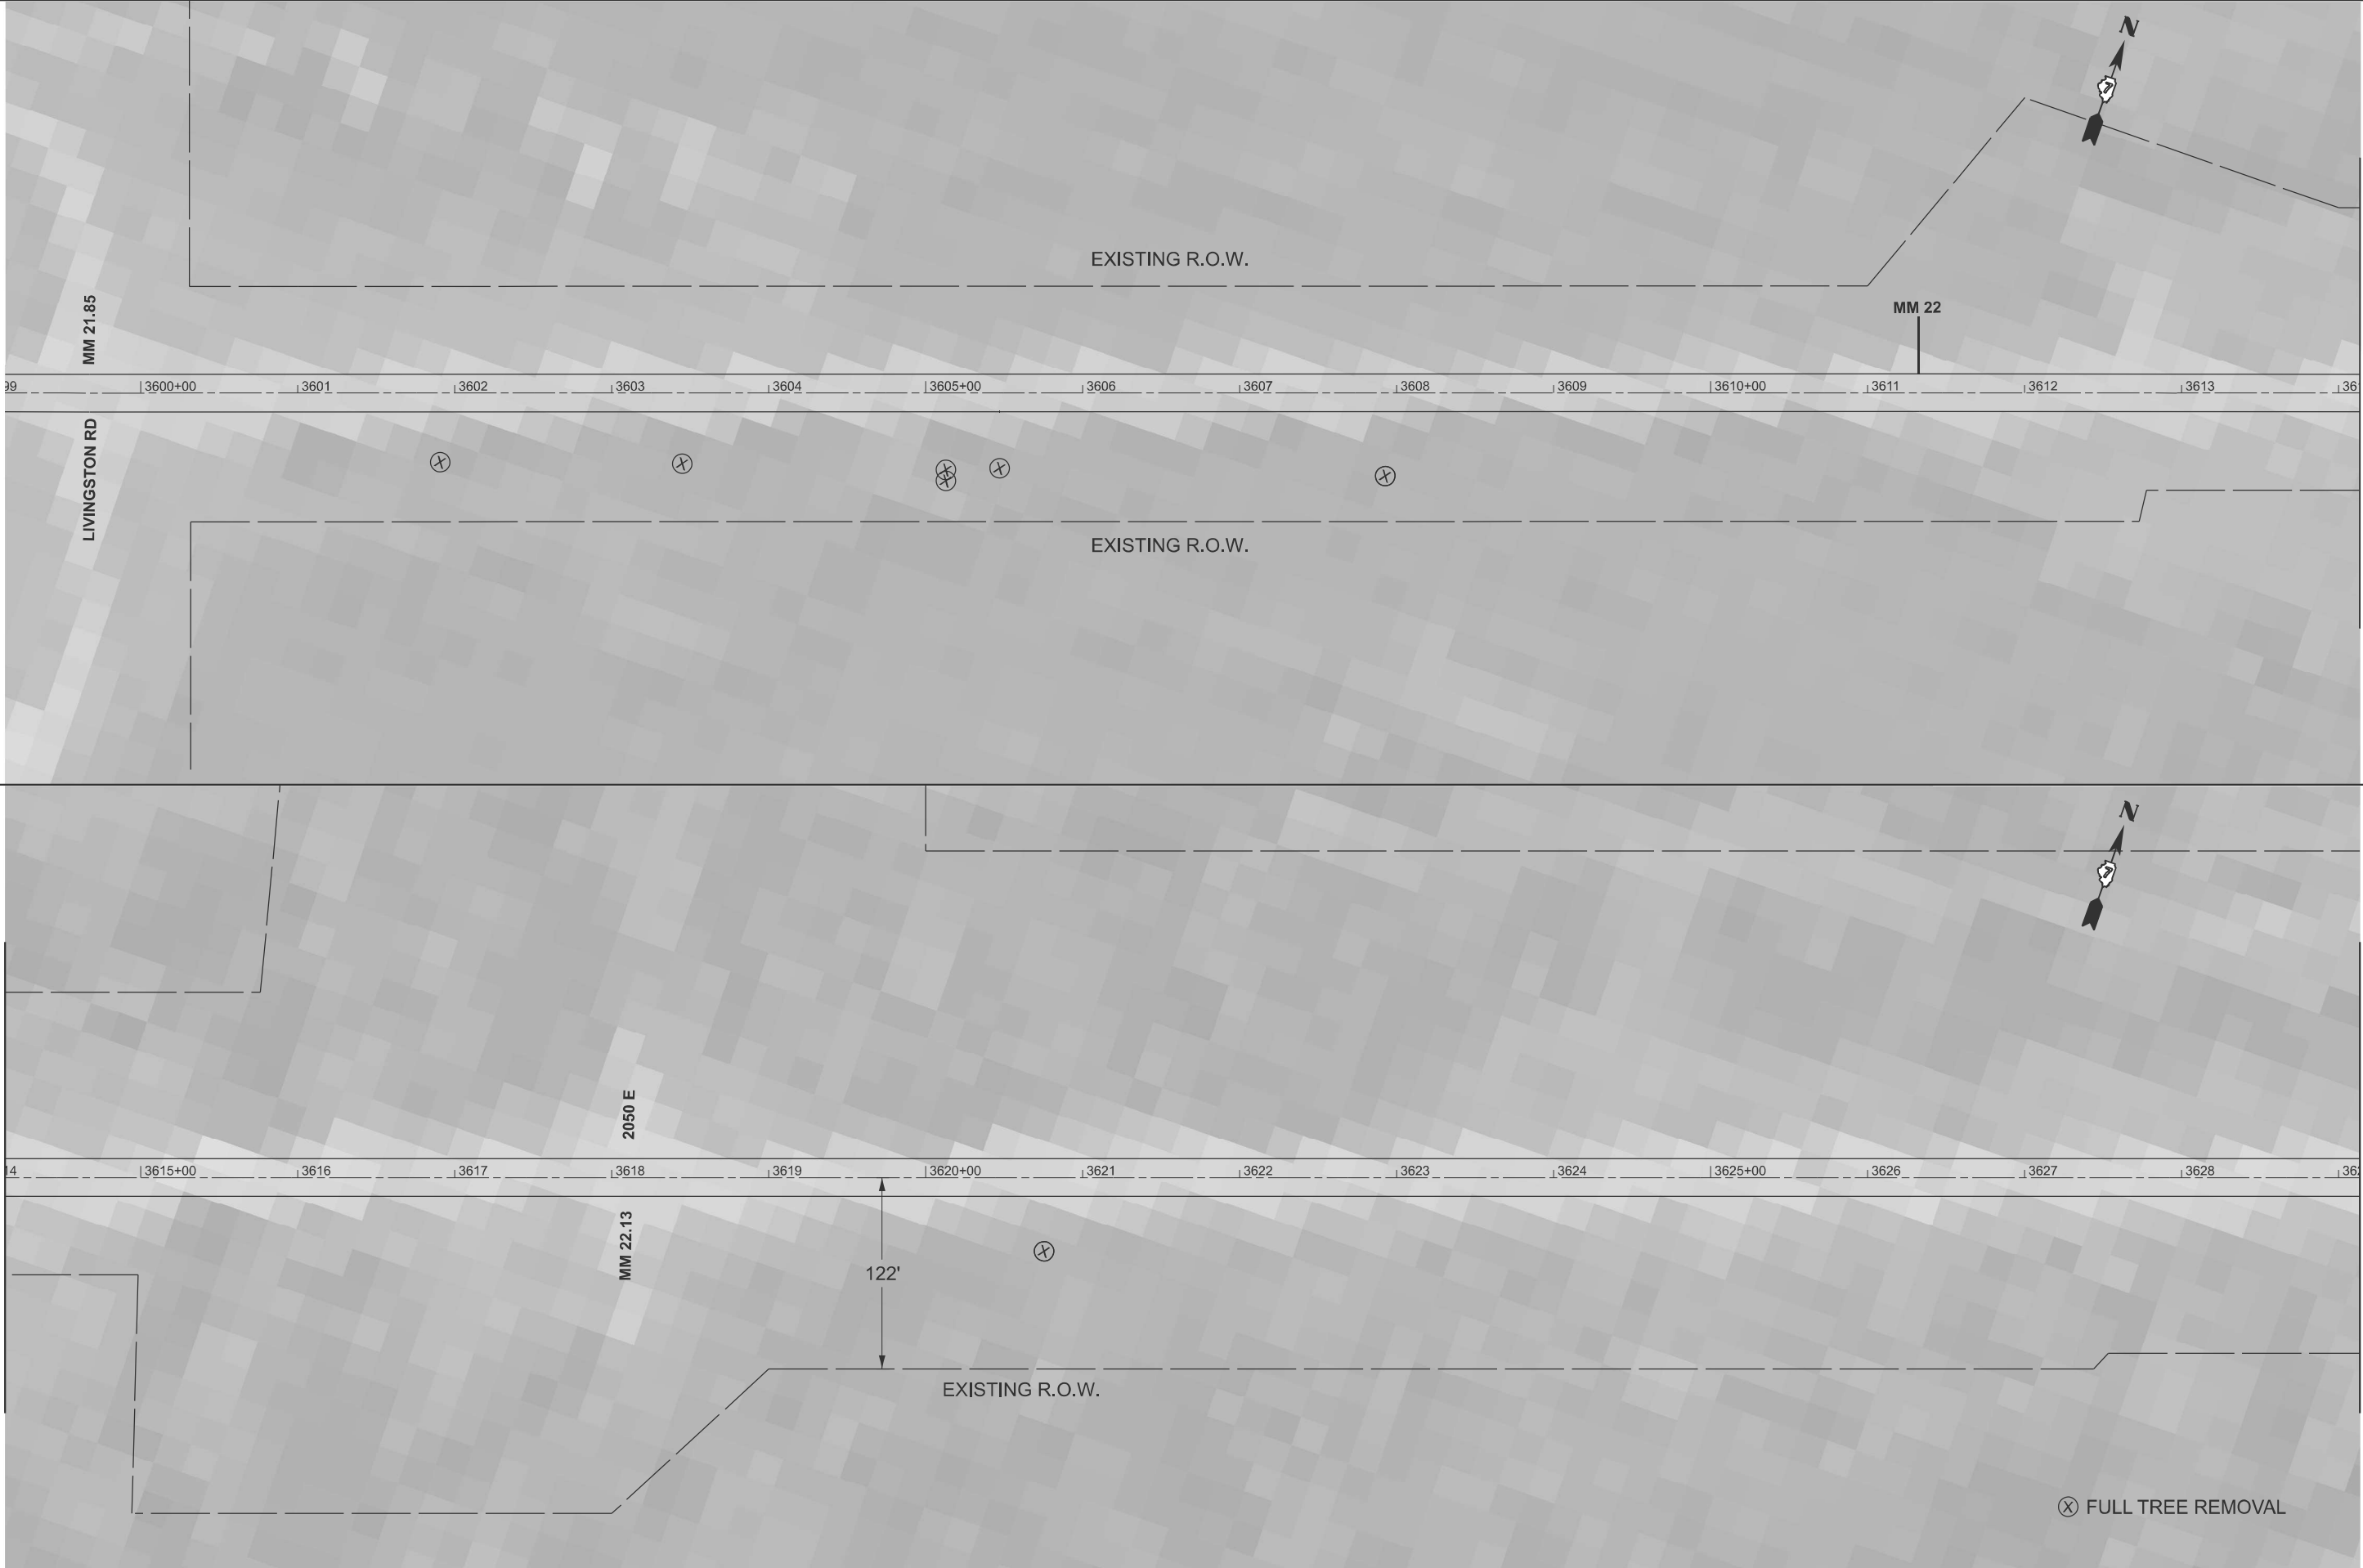

MATCHLINE STA. 3614+13.63

MATCHLINE STA. 3629+13.63


USER NAME	= andrew.niemerg	DESIGNED	-	REVISED	-
		DRAWN	-	REVISED	-
		CHECKED	-	REVISED	-
PLOT DATE	= 3/11/2025	DATE	-	REVISED	-

STATE OF ILLINOIS
DEPARTMENT OF TRANSPORTATION

PLAN SHEET

SCALE: 1"=50' SHEET 11 OF 12 SHEETS STA. 3599+13.63 TO STA. 3629+13.63

F.A.S RTE.	SECTION	COUNTY	TOTAL SHEETS	SHEET NO.
1707	D7 TREE REMOVAL 2025-3	CLARK	16	15
CONTRACT NO. 74D40				
ILLINOIS FED. AID PROJECT				

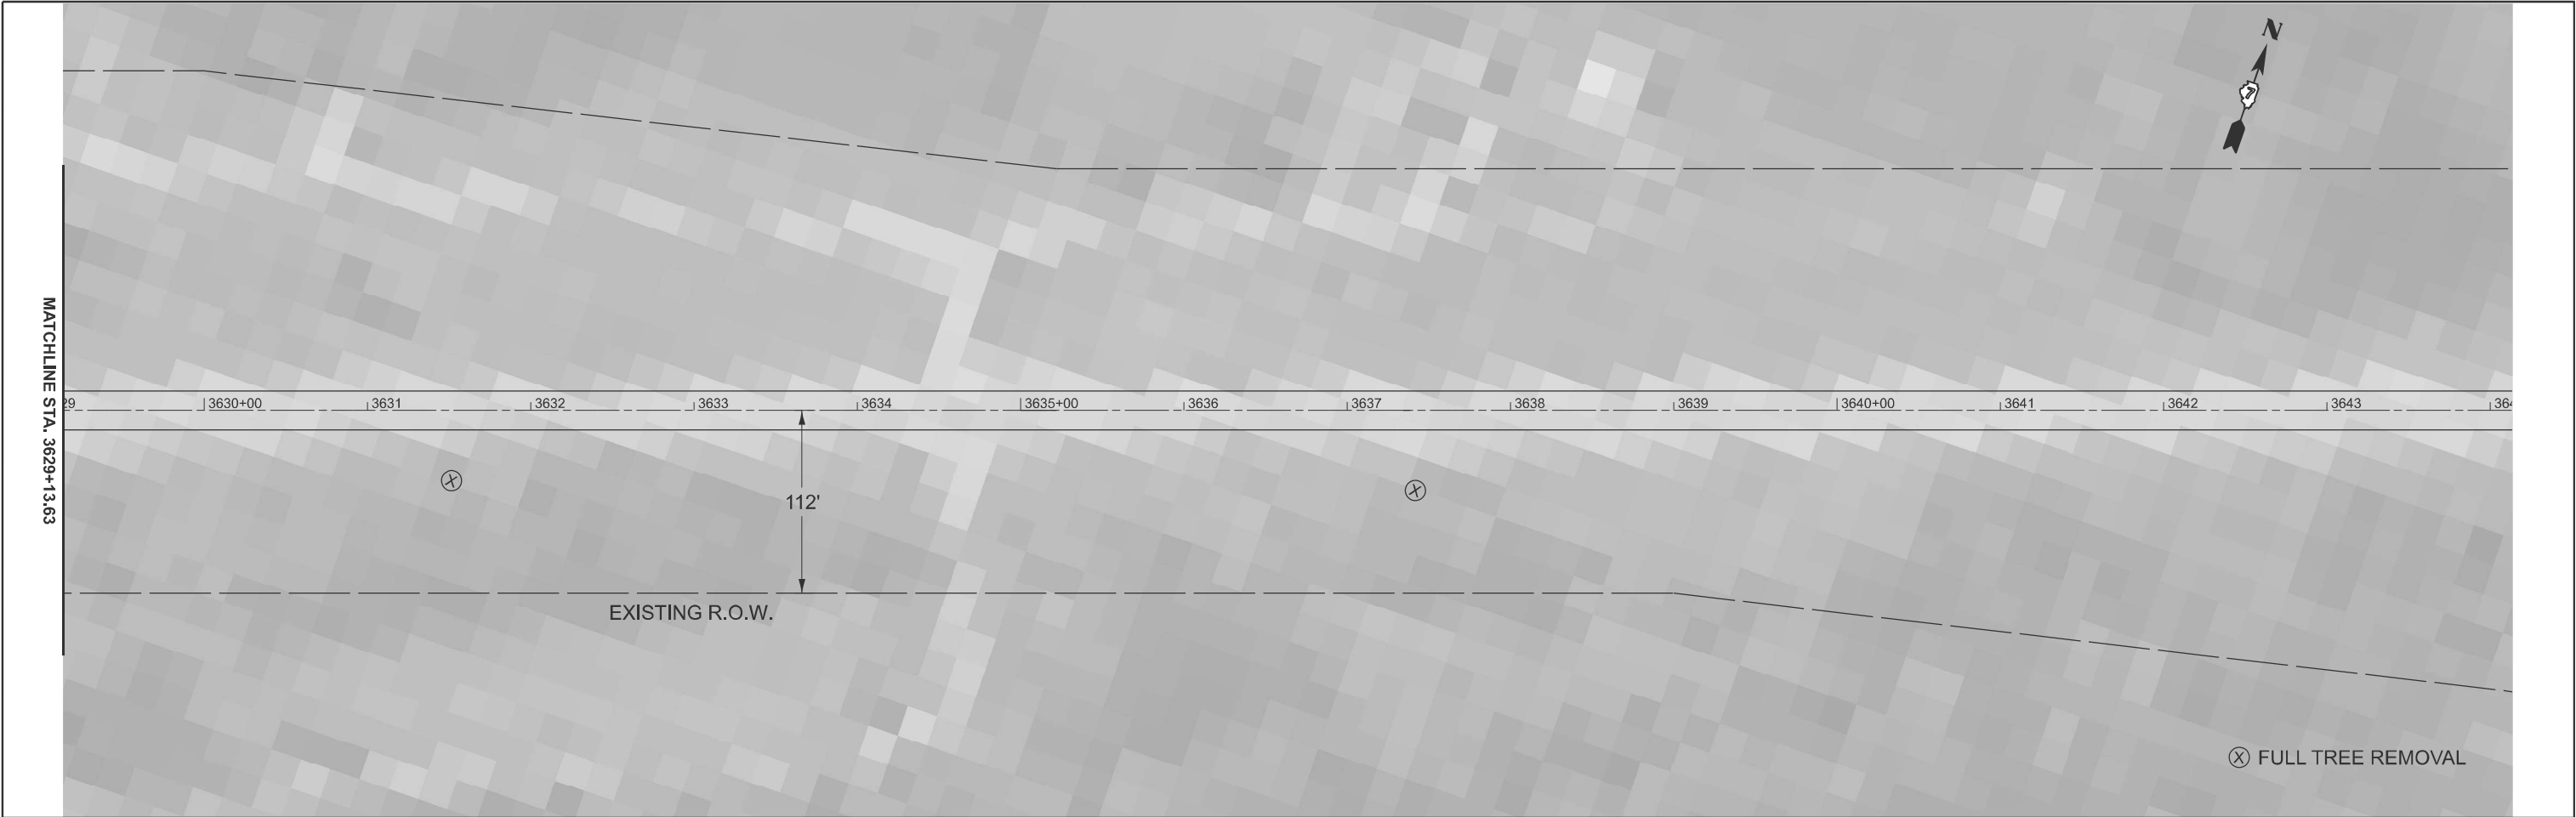

MODEL: Excl 20 - Plan 10 [Sheet]
FILE NAME: c:\p\work\p\willandrew.niemerg@illinois.gov\1052033\0774D40 PLAN.dgn

	USER NAME = andrew.niemerg	DESIGNED -	REVISED -	STATE OF ILLINOIS DEPARTMENT OF TRANSPORTATION	PLAN SHEET			F.A.S RTE.	SECTION	COUNTY	TOTAL SHEETS	SHEET NO.
		DRAWN -	REVISED -					1707	D7 TREE REMOVAL 2025-3	CLARK	16	16
		CHECKED -	REVISED -					CONTRACT NO. 74D40				
	PLOT DATE = 3/10/2025	DATE -	REVISED -		SCALE: 1"=50'	SHEET 12	OF 12 SHEETS	STA. 3629+13.63	TO STA. 3644+13.63	ILLINOIS FED. AID PROJECT		