

INDEX OF SHEETS

SHEET NO. ITEM


- 1 COVER SHEET
- 2 GENERAL NOTES, UTILITIES, & COMMITMENTS
- 3-5 SUMMARY OF QUANTITIES
- 6 TYPICAL SECTIONS
- 7-8 SCHEDULE OF QUANTITIES
- 9-17 PLAN & PROFILE SHEETS
- 18-22 EROSION CONTROL, PAVEMENT MARKING, AND SIGNING SHEETS
- 23-27 INTERSECTION DETAILS
- 28-29 CONSTRUCTION DETAILS
- 30-32 DRAINAGE DETAILS
- 33-34 EROSION CONTROL DETAILS
- 35-70 CROSS SECTIONS
- 71-72 CROSS SECTIONS - SPUR

HIGHWAY STANDARDS

- 000001-08 STANDARD SYMBOLS, ABBREVIATIONS AND PATTERNS
- 001006 DECIMAL OF AN INCH AND OF A FOOT
- 280001-07 TEMPORARY EROSION CONTROL SYSTEMS
- 424001-12 PERPENDICULAR CURB RAMPS FOR SIDEWALK
- 424026-04 ENTRANCE/ALLEY PEDESTRIAN CROSSINGS
- 442201-03 CLASS C AND D PATCHES
- 542301-03 PRECAST REINFORCED CONCRETE FLARED END SECTION
- 602301-04 INLET - TYPE A
- 605001-08 CONCRETE CURB TYPE B AND COMBINATION CONCRETE CURB AND GUTTER
- 701001-02 OFF-RD OPERATIONS 2L, 2W, MORE THAN 15' AWAY
- 701006-05 OFF-RD OPERATIONS, 2L, 2W, 15' TO 24" FROM PAVEMENT EDGE
- 701501-06 URBAN LANE CLOSURE, 2L, 2W, UNDIVIDED
- 701801-08 SIDEWALK CORNER OR CROSSWALK CLOSURE
- 701901-10 TRAFFIC CONTROL DEVICES
- 720001-01 SIGN PANEL MOUNTING DETAILS
- 720006-04 SIGN PANEL ERECTION DETAILS
- 720011-01 METAL POSTS FOR SIGNS, MARKERS & DELINEATORS
- 729001-01 APPLICATIONS OF TYPES A & B METAL POSTS (FOR SIGNS & MARKERS)
- 780001-05 TYPICAL PAVEMENT MARKINGS
- B.L.R. 17-4 TRAFFIC CONTROL DEVICES - DAY LABOR CONSTRUCTION

SCALE IN FEET

- PLAN 1" = 40'
- INTERSECTION 1" = 10'
- PROFILE HORZ 1" = 40'
- PROFILE VERT 1" = 10'
- CROSS SECTION HORZ 1" = 10'
- CROSS SECTION VERT 1" = 5'

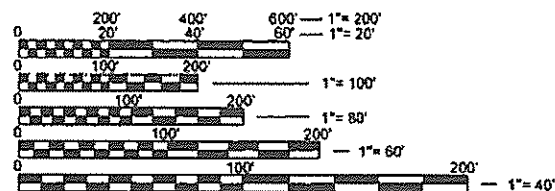

FULL SIZE PLANS HAVE BEEN PREPARED USING STANDARD ENGINEERING SCALES. REDUCED SIZED PLANS WILL NOT CONFORM TO STANDARD SCALES. IN MAKING MEASUREMENTS ON REDUCED PLANS, THE ABOVE SCALES MAY BE USED.


J.U.L.I.E.
JOINT UTILITY LOCATION INFORMATION FOR EXCAVATION
1-800-892-0123
OR 811

STATE OF ILLINOIS DEPARTMENT OF TRANSPORTATION

PROPOSED HIGHWAY PLANS

CITY OF TROY, ILLINOIS
SILVER CREEK TRAIL, PHASE 3
US 40 (FAP 0793)
MADISON COUNTY
ITEP PROGRAM
SECTION 21-00036-00-BT

JOB NO. C-98-031-23

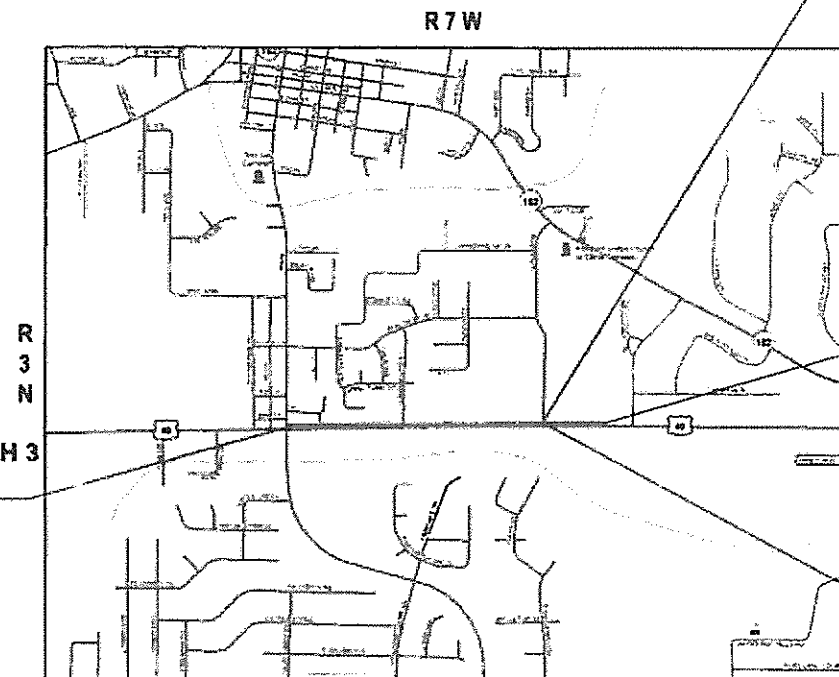

LOCATION MAP

SCALE: 1" = 2,000'


LENGTH OF SHARED USED PATH = 3502.4 FT
LENGTH OF SPUR = 157.9 FT
LENGTH OF SILVER CREEK PH 3 IMPROVEMENTS = 3586.0 FT
LENGTH OF PROJECT = 3743.9 FT (0.709 MILES)

END SPUR
IMPROVEMENTS
STA 101+62.9
N: 747235.5882
E: 2380359.5460

END SILVER CREEK PH 3
IMPROVEMENTS
STA 45+22.0
N: 747069.7869
E: 2381011.2093

BEGIN SPUR
IMPROVEMENTS
STA 100+05.0
N: 747077.7004
E: 2380358.9514

FAP RYE	SECTION	COUNTY	TOTAL SHEETS	SHEET NO.
0793	21-00036-00-BT	MADISON	72	1
FEDERAL AID PROJECT		ILLINOIS	CONTRACT NO. 97870	

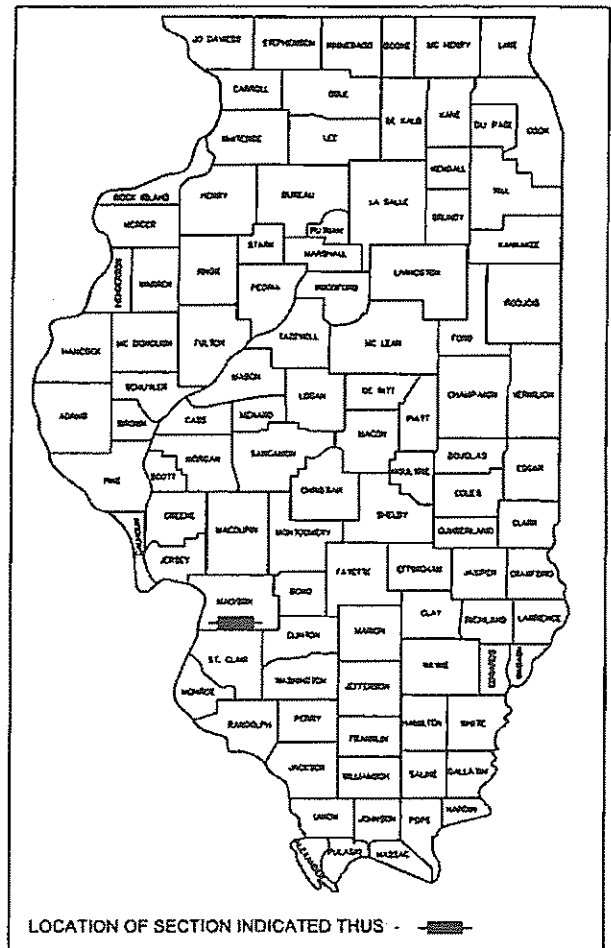


LOCATION OF SECTION INDICATED THUS -

STATE OF ILLINOIS DEPARTMENT OF TRANSPORTATION	
APPROVED	4/7/25 (Date) David N. Noy, Mayor (Signature)
PASSED	4/9/25 (Date) Kensil A. Garnett, Deputy Director of Highways, Region 5 Engineer (Signature)
RELEASING FOR BID BASED ON LIMITED REVIEW	April 10, 2025 (Date) Kensil A. Garnett, Deputy Director of Highways, Region 5 Engineer (Signature)

OATES ASSOCIATES

1 South Church
Street, Suite 200
Belleville, IL 62220
618.416.4688
www.oatesassociates.com
Kensil A. Garnett, Deputy Director of Highways, Region 5 Engineer

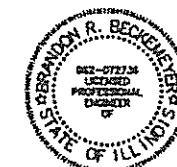

LICENSE EXPIRES: 11/30/2025 BRANDON R. BECKEMEYER P.E. DATE: 04/07/2025

GENERAL NOTES

UTILITIES

1. THE FOLLOWING UTILITY COMPANIES MAY HAVE FACILITIES LOCATED WITHIN THE LIMITS OF CONSTRUCTION WHICH MAY REQUIRE ADJUSTMENT , RELOCATION OR REMOVAL. ALL ARE MEMBERS OF J.U.L.I.E., UNLESS NOTED OTHERWISE.

CITY OF TROY (WATER & SEWER)
(UTILITIES ARE BELOW GROUND)
116 EAST MARKET STREET
TROY, IL 62294
ROB HANCOCK
(618)667-9924

AMEREN IP (GAS & ELECTRIC)
(UTILITIES ARE ABOVE AND BELOW GROUND)
2600 NORTH CENTER STREET
MARYVILLE, IL 62062
SAM KASSING
(618) 972-1965

AT&T (TELEPHONE & FIBER OPTICS)
(UTILITIES ARE ABOVE AND UNDER GROUND)
203 GEOTHE AVE
COLLINSVILLE, IL 62234
STEPHEN WILLIS
(618) 407-5814

CHARTER COMMUNICATIONS
(UTILITIES ARE ABOVE AND BELOW GROUND)
101 NORTHWEST PLAZA
ST. ANN, MO 63074
JORDAN STAAT
(314)393-3321

ILLINOIS CENTURY NETWORK (FIBER OPTICS)
(UTILITIES ARE BELOW GROUND)
SPRINGFIELD, IL
ROBERT DURKIN
(217) 558-1130

VERIZON COMMUNICATIONS (TELEPHONE)
(UTILITIES ARE NOT ANTICIPATED TO BE IN CONFLICT)
111 EAST STATE STREET
MASCOUTAH, IL 62258
(618)666-9815

SEGRA (FIBER OPTICS)
(UTILITIES ARE BELOW GROUND)
900 WALNUT ST UNIT 150
ST. LOUIS, MO 63102
TODD LEMONS
(636) 697-2648

JOINT UTILITY LOCATING INFORMATION FOR EXCAVATIONS
PHONE: 800-892-0123

2. ALL EXISTING UTILITY ACCESS COVERS SUCH AS MANHOLES, VALVE BOXES, VAULT COVERS, METER COVERS, AND OTHER SURFACE APPURTENANCES - EVEN IF THERE IS NO SPECIFIC CALLOUT - SHALL BE ADJUSTED TO THE PROPER FINISH GRADE ELEVATION ACCORDING TO THE REQUIREMENTS OF THE AFFECTED UTILITY COMPANY.
- GENERAL
3. THE CONTRACTOR SHALL PROVIDE ALL CONSTRUCTION LAYOUT AND MATERIAL TESTING NECESSARY TO COMPLETE THE PROJECT TO THE PLANS AND SPECIFIED TOLERANCES.

4. AT THE CONCLUSION OF THE PROJECT, THE CONTRACTOR SHALL PROVIDE AS-BUILT DRAWINGS FOR THE OWNER'S RECORDS.

5. THE CONTRACTOR SHALL PROVIDE A PORTABLE RESTROOM FACILITY WITHIN THE CONSTRUCTION LIMITS. ADJACENT BUILDING RESTROOMS ARE NOT AVAILABLE FOR USE.
- EARTHWORK AND GRADING
6. AT THE BEGINNING OF CONSTRUCTION OPERATIONS, THE CONTRACTOR SHALL STRIP THE TOP 4" OF EXISTING LAWN AREAS TO SALVAGE EXISTING, CLEAN TOPSOIL FOR USE DURING FINAL GRADING AND LAWN RESTORATION. THE CONTRACTOR SHALL STOCKPILE THE TOPSOIL AS INDICATED ON THE PLANS OR AT AN AGREED UPON LOCATION.

7. TOPSOIL SHALL BE SPREAD EVENLY (4" MIN.) OVER ALL THE LAWN AREAS WITHIN THE SITE TO MEET THE FINAL GRADE PRIOR TO CONCLUDING EARTHWORK OPERATIONS. TOPSOIL MAY CONSIST OF SALVAGED TOPSOIL, EXISTING TOPSOIL AMENDED WITH 2" OF IMPORTED COMPOST, AND/OR BE IMPORTED FROM PRE-APPROVED SOURCES AS NEEDED FOR SUPPLEMENTATION.
- REMOVALS
8. THE CONTRACTOR SHALL PROTECT EXISTING TREES TO REMAIN AND AVOID COMPACTING THE AREA UNDER THE TREE'S DRIPLINE. IF TREE ROOTS ARE ENCOUNTERED, THEY SHALL BE SAWN OFF AT THE EDGE OF THE EXCAVATION RATHER THAN RIPPED WITH EQUIPMENT.

9. THE CONTRACTOR SHALL REMOVE TRAFFIC SIGNS WHICH INTERFERE WITH CONSTRUCTION OPERATIONS AND RE-ERECT THEM AT TEMPORARY LOCATIONS TO SAFELY MAINTAIN TRAFFIC CONTROL THROUGHOUT THE CONSTRUCTION PERIOD. AS SOON AS CONSTRUCTION OPERATIONS ALLOW, ALL TRAFFIC SIGNS SHALL BE PERMANENTLY LOCATED.

10. ANY UNSUITABLE MATERIAL ENCOUNTERED DURING CONSTRUCTION SHALL BE REMOVED BY THE CONTRACTOR AND REPLACED WITH SUITABLE MATERIAL AS APPROVED BY THE ENGINEER. UNLESS NOTED OTHERWISE IN THE PLANS, THE COST TO REMOVE AND DISPOSE OF UNSUITABLE MATERIAL WILL BE PAID FOR AT THE UNIT COST OF NON-SPECIAL WASTE DISPOSAL. THE REPLACEMENT OF THE UNSUITABLE SOIL WILL BE PAID FOR AT THE UNIT COST OF FURNISHED EXCAVATION.
- PAVING
11. HIGH EARLY STRENGTH CONCRETE MIX SHALL BE USED FOR THE CONSTRUCTION OF PCC ENTRANCES AND SIDE ROADS. THE COST OF THIS WILL NOT BE PAID FOR SEPARATELY, BUT SHALL BE CONSIDERED AS INCLUDED IN THE CONTRACT UNIT PRICE FOR THE VARIOUS PCC PAVEMENT ITEMS INCLUDED IN THE CONTRACT.

12. HIGH EARLY STRENGTH CONCRETE MIX SHALL BE USED FOR ALL PCC PATCHING. THE COST OF THIS WORK WILL NOT BE PAID FOR SEPARATELY, BUT SHALL BE CONSIDERED AS INCLUDED IN THE CONTRACT UNIT PRICE FOR THE VARIOUS PATCHING ITEMS INCLUDED IN THE CONTRACT.

13. AT VARIOUS LOCATIONS, IT MAY BE NECESSARY TO TRANSITION PROPOSED CONCRETE CURB OR GUTTER TO MEET EXISTING CURBS OR GUTTERS AND STORM SEWER INLETS. THE MINIMUM LENGTH OF TRANSITIONAL CONCRETE GUTTER SHALL BE 10 FEET, UNLESS DIRECTED OTHERWISE BY THE ENGINEER.
- DRAINAGE
14. STORM SEWER INVERTS SHOWN ON THE PLANS HAVE BEEN CALCULATED TO THE CENTER OF THE STRUCTURE. THE STORM SEWER SLOPES SHOWN ON THE PLANS ARE THE PERCENT GRADE FROM CENTER TO CENTER OF STRUCTURE. THE LENGTH OF STORM SEWERS SHOWN ON THE PLANS IS THE DISTANCE FROM INSIDE CENTER TO CENTER OF STRUCTURE. STORM SEWER WILL BE MEASURED AND PAID FOR AS SPECIFIED IN ARTICLES 550.09 AND 550.10 OF THE "STANDARD SPECIFICATIONS FOR ROAD AND BRIDGE CONSTRUCTION." FLARED END SECTIONS ARE LOCATED BY STATION, OFFSET AND FLOWLINE ELEVATION AT THE FLARED END OF THE FLARED END SECTION.
15. STORM SEWERS AND CULVERTS MAY HAVE MINIMAL DEPTH BELOW THE MODIFIED SOIL LAYER. THE CONTRACTOR SHALL TAKE WHATEVER PRECAUTIONS ARE NECESSARY TO PROTECT THE PIPES FROM DAMAGE DURING THE SOIL MODIFICATION PROCESS. IN THE EVENT THAT PIPES ARE DAMAGED, THEY SHALL BE REPAIRED OR REPLACED TO THE SATISFACTION OF THE ENGINEER. ALL COSTS INCURRED TO REPAIR OR REPLACE DAMAGED PIPES SHALL BE AT THE CONTRACTOR'S EXPENSE.
16. THE OFFSETS TO ALL INLETS AND MANHOLES ARE GIVEN TO THE CENTER OF THE OPENING AT THE BASE OF THE FRAME AND GRATE OR LID. CONCENTRIC DRAINAGE STRUCTURES WERE ASSUMED WHEN CALCULATING THESE DIMENSIONS.
17. THE CONTRACTOR SHALL INCLUDE THE COST OF MAKING CONNECTIONS TO EXISTING DRAINAGE STRUCTURES IN THE CONTRACT UNIT PRICE FOR THE STORM SEWER ITEMS INVOLVED.
18. FOR SEWERS WITH A DESIGN GRADE OF LESS THAN ONE PERCENT (1%), FIELD VERIFICATION OF THE STORM SEWER GRADE WILL BE REQUIRED FOR EACH INSTALLED REACH OF SEWER PRIOR TO ANY SURFACE RESTORATION OR INSTALLATION OF ANY SURFACE IMPROVEMENTS. VERIFICATION SHALL BE BY VISUAL INSPECTION, LASER LEVEL, OR FIELD SURVEY TO THE SATISFACTION OF THE OWNER'S REPRESENTATIVE.
19. MANHOLES AND DRAINAGE STRUCTURES MAY BE ADJUSTED WITH GRADE RINGS FOR ADJUSTMENTS UP TO TWELVE (12) INCHES. THE CONTRACTOR SHALL BE RESPONSIBLE FOR ALL ADJUSTMENTS REQUIRED TO MATCH FINISHED GRADE.
20. ALL PIPE TRENCHES UNDER AND WITHIN 2 FEET OF PAVED AREAS SHALL BE BACKFILLED TO FINAL GRADE WITH COARSE AGGREGATE, GRADATION CA 6.
21. A MINIMUM 10-FOOT HORIZONTAL AND 18-INCH VERTICAL SEPARATION SHALL BE MAINTAINED BETWEEN ALL WATER AND SEWER MAINS. WHERE PHYSICAL CONSTRAINTS PREVENT THIS REQUIREMENT FROM BEING MET, ALTERNATIVE METHODS FOR PREVENTING CROSS-CONTAMINATION BETWEEN THE SEWER AND WATER MAIN SHALL BE PROVIDED IN ACCORDANCE WITH THE STANDARD SPECIFICATIONS FOR WATER AND SEWER CONSTRUCTION IN ILLINOIS AND AS APPROVED BY THE ENGINEER.
- PAVEMENT MARKING
22. THE PAVEMENT MARKING LOCATIONS SHOWN IN THE PLANS ARE APPROXIMATE. PROPOSED CROSSWALKS AND STOP BARS SHALL BE ADJUSTED AS DIRECTED BY THE ENGINEER, IF NECESSARY TO MATCH FIELD CONDITIONS. IF ADDITIONAL WORK IS ADDED AND NOT COVERED BY THE PLANS AND SPECIFICATIONS, THE ADDITIONAL WORK WILL BE PAID FOR AT AN AGREED UPON UNIT COST FOR THE ITEM.
- APPROXIMATE QUANTITIES, SYMBOLS & ABBREVIATIONS
23. THE FOLLOWING ITEMS AND APPROXIMATE QUANTITIES ARE INCLUDED IN THE "SUMMARY OF QUANTITIES" IN ORDER TO ESTABLISH A UNIT COST FOR WORK WHICH MAY BE REQUIRED TO CONSTRUCT THIS SECTION. THE ACTUAL QUANTITY OF EACH ITEM SHALL BE DETERMINED BY THE ENGINEER IN THE FIELD.
- | | | |
|---------------------------------|-----|--------|
| TREE REMOVAL (6 TO 15 UNITS) | 12 | UNITS |
| LIME | 101 | TONS |
| NON-SPECIAL WASTE DISPOSAL | 10 | CU YD |
| SOIL DISPOSAL ANALYSIS | 1 | EACH |
| REGULATED SUBSTANCES MONITORING | 5 | CAL DA |
| POTHOLING | 20 | EACH |
24. THE FOLLOWING SYMBOLS, ABBREVIATIONS AND PATTERNS SUPPLEMENT SUPERCEDE HIGHWAY STANDARD 000001:
- | | |
|--------|--|
| BC | BACK OF CURB |
| BSW | BACK OF SIDEWALK |
| BO | BY OTHERS (USED IN CONJUNCTION WITH TBA & TBR) |
| CE | COMMERCIAL ENTRANCE |
| CONSTR | CONSTRUCTION |
| CP | CONTROL POINT |
| DND | DO NOT DISTURB |
| ELEV | ELEVATION |
| FC | FRONT OF CURB |
| FSW | FRONT OF SIDEWALK |
| ME | MATCH EXISTING |
| O/C | OIL AND CHIP |
| PERM | PERMENANENT |
| PVI | POINT OF VERTICAL INTERSECTION |
| PGL | PROFILE GRADE LINE |
| SPL | SPECIAL |
| TBA | TO BE ADJUSTED |
| TBR | TO BE REMOVED |
| TBRL | TO BE RELOCATED |
| TYP | TYPICAL |
| UON | UNLESS OTHERWISE NOTED |
| W | WIDTH |
- COMMITMENTS
- NONE
- FILE NAME = 222113 - COVER SHEET AND GENERAL NOTES.DWG
- | | | | | | | | | | | |
|--|-----------------------------|-------------------|-----------|---|---|-----------------------------|-------------------------|------------------------|-----------------|------------------|
| <div><div><div><div><div><div></div></div></div><div><div><div>OATES</div><div>ASSOCIATES</div></div></div><div><div>www.oatesassociates.com</div></div></div><div>ILLINOIS DESIGN FIRM LICENSE NO.: 184.001115</div></div></div> | USER NAME = EDUARDO HERRERA | DESIGNED - BRB | REVISED - | STATE OF ILLINOIS
DEPARTMENT OF TRANSPORTATION | GENERAL NOTES, UTILITIES, & COMMITMENTS | FAP RTE. 0793 | SECTION 21-00036-00-BT | COUNTY MADISON | TOTAL SHEETS 72 | SHEET NO. 2 |
| | PLOT SCALE = 1" = 1' | DRAWN - EHH | REVISED - | | | SILVER CREEK TRAIL, PHASE 3 | | | | |
| | PLOT DATE = 2025-04-07 | CHECKED - TLC | REVISED - | | | CONTRACT NO. 97870 | | | | |
| | DATE = 2025-04-07 | DATE - 2025-04-07 | REVISED - | | | SCALE: | SHEET NO. 1 OF 2 SHEETS | STA. ____ TO STA. ____ | ILLINOIS | FED. AID PROJECT |

FILE NAME = 222113 - COVER SHEET AND GENERAL NOTES.DWG

SI	SP	CODE NO.	ITEM	UNIT	TOTAL QUANTITY
		20100110	TREE REMOVAL (6 TO 15 UNITS DIAMTER)	UNIT	12
	*	20200100	EARTH EXCAVATION	CU YD	780
	*	20400800	FURNISHED EXCAVATION	CU YD	700
	*	20800150	TRENCH BACKFILL	CU YD	27
*	*	25000110	SEEDING, CLASS 1A	ACRE	1.5
*		25000400	NITROGEN FERTILIZER NUTRIENT	POUND	135
*		25000500	PHOSPHORUS FERTILIZER NUTRIENT	POUND	135
*		25000600	POTASSIUM FERTILIZER NUTRIENT	POUND	135
*		25100105	MULCH, METHOD 1	ACRE	1.5
*		25100630	EROSION CONTROL BLANKET	SQ YD	1430
	*	28000305	TEMPORARY DITCH CHECKS	FOOT	36
		28000400	PERIMETER EROSION BARRIER	FOOT	4736
		28000500	INLET AND PIPE PROTECTION	EACH	15

SI	SP	CODE NO.	ITEM	UNIT	TOTAL QUANTITY
	*	28100107	STONE RIPRAP, CLASS A4	SQ YD	10
*	*	31000600	PROCESSING LIME STABILIZED SOIL MIXTURE 12"	SQ YD	3854
*		31001500	LIME	TON	101
		35100300	AGGREGATE BASE COURSE, TYPE A 4"	SQ YD	457
		35100500	AGGREGATE BASE COURSE, TYPE A 6"	SQ YD	3910
		40600275	BITUMINOUS MATERIALS (PRIME COAT)	POUND	8411
		40604050	HOT-MIX ASPHALT SURFACE COURSE, IL-9.5, MIX "C", N50	TON	611
	*	42400300	PORTLAND CEMENT CONCRETE SIDEWALK 6 INCH	SQ FT	2185
	*	42400800	DETECTABLE WARNINGS	SQ FT	269
		44000300	CURB REMOVAL	FOOT	41
	*	44000500	COMBINATION CURB AND GUTTER REMOVAL	FOOT	60
		44000600	SIDEWALK REMOVAL	SQ FT	732
		44200050	WELDED WIRE REINFORCEMENT	SQ YD	169

NOTES: SP - SEE PROJECT SPECIFIC SPECIAL PROVISIONS
SI - SPECIALTY ITEM



OATES
ASSOCIATES
www.oatesassociates.com

ILLINOIS DESIGN FIRM LICENSE NO.: 184.001115

USER NAME =	EDUARDO HERRERA	DESIGNED -	BRB	REVISED -	
		DRAWN -	EHH	REVISED -	
PLOT SCALE =	1' = 1'	CHECKED -	TLC	REVISED -	
PLOT DATE =	2025-04-07	DATE -	2025-04-07	REVISED -	

STATE OF ILLINOIS
DEPARTMENT OF TRANSPORTATION

SUMMARY OF QUANTITIES

SCALE:	SHEET NO. 1 OF 3 SHEETS	STA. ____ TO STA. ____
--------	-------------------------	------------------------

FAP RTE.	SECTION	COUNTY	TOTAL SHEETS	SHEET NO.
0793	21-00036-00-BT	MADISON	72	3
SILVER CREEK TRAIL, PHASE 3		CONTRACT NO. 97870		
		ILLINOIS	FED. AID PROJECT	

FILE NAME = 222113 - COVER SHEET AND GENERAL NOTES.DWG

SI	SP	CODE NO.	ITEM	UNIT	TOTAL QUANTITY
		44200944	CLASS B PATCHES, TYPE IV, 8 INCH	SQ YD	169
		44201298	DOWEL BARS 1 1/4"	EACH	120
		44201723	CLASS D PATCHES, TYPE IV, 6 INCH	SQ YD	111
		44213198	TIE BARS 1/2"	EACH	60
		44213200	SAW CUTS	FOOT	140
		54010302	PRECAST CONCRETE BOX CULVERTS 3' x 2'	FOOT	28
		54213660	PRECAST REINFORCED CONCRETE FLARED END SECTIONS 15"	EACH	8
	*	542A0220	PIPE CULVERTS, CLASS A, TYPE 1 15"	FOOT	121.5
		54248510	CONCRETE COLLAR	CU YD	3.1
		56109210	WATER VALVES TO BE ADJUSTED	EACH	2
		56500300	DOMESTIC METER VAULTS TO BE ADJUSTED	EACH	1
	*	60600605	CONCRETE CURB, TYPE B	FOOT	32
	*	60604400	COMBINATION CONCRETE CURB AND GUTTER, TYPE B-6.18	FOOT	60

SI	SP	CODE NO.	ITEM	UNIT	TOTAL QUANTITY
		67100100	MOBILIZATION	L SUM	1
*	*	66900200	NON-SPECIAL WASTE DISPOSAL	CU YD	10
*	*	66900530	SOIL DISPOSAL ANALYSIS	EACH	1
*	*	66901001	REGULATED SUBSTANCES PRE-CONSTRUCTION PLAN	L SUM	1
*	*	66901003	REGULATED SUBSTANCES FINAL CONSTRUCTION REPORT	L SUM	1
*	*	66901006	REGULATED SUBSTANCES MONITORING	CAL DA	5
*		72000100	SIGN PANEL - TYPE 1	SQ FT	164.5
*	*	72800100	TELESCOPING STEEL SIGN SUPPORT	FOOT	90
*	*	73000100	WOOD SIGN SUPPORT	FOOT	297
*		78001110	PAINT PAVEMENT MARKING - LINE 4"	FOOT	1746
*		78001180	PAINT PAVEMENT MARKING - LINE 24"	FOOT	606
*	*	A2007120	TREE, QUERCUS RUBRA (RED OAK), 2-1/2" CALIPER, BALLED AND BURLAPPED	EACH	2
	*	X0320050	CONSTRUCTION LAYOUT (SPECIAL)	L SUM	1

NOTES: SP - SEE PROJECT SPECIFIC SPECIAL PROVISIONS
SI - SPECIALTY ITEM



OATES

ASSOCIATES

www.oatesassociates.com

ILLINOIS DESIGN FIRM LICENSE NO.: 184.001115

USER NAME =	EDUARDO HERRERA	DESIGNED -	BRB	REVISED -	
		DRAWN -	EHH	REVISED -	
PLOT SCALE =	1' = 1'	CHECKED -	TLC	REVISED -	
PLOT DATE =	2025-04-07	DATE -	2025-04-07	REVISED -	

STATE OF ILLINOIS
DEPARTMENT OF TRANSPORTATION

SUMMARY OF QUANTITIES

SCALE:	SHEET NO. 2 OF 3 SHEETS	STA. ____ TO STA. ____
--------	-------------------------	------------------------

FAP RTE.	SECTION	COUNTY	TOTAL SHEETS	SHEET NO.
0793	21-00036-00-BT	MADISON	72	4
SILVER CREEK TRAIL, PHASE 3		CONTRACT NO. 97870		
		ILLINOIS	FED. AID PROJECT	

FILE NAME = 222113 - COVER SHEET AND GENERAL NOTES.DWG

SI	SP	CODE NO.	ITEM	UNIT	TOTAL QUANTITY
	*	X1700066	POTHOLING	EACH	20
	*	X5036003	CONCRETE HEADWALL (SPECIAL)	EACH	1
	*	X5400005	BOX CULVERT REMOVAL	FOOT	15
	*	X6023508	INLETS, TYPE A, WITH SPECIAL FRAME AND GRATE	EACH	1
	*	X6024242	INLETS, SPECIAL, NO. 1	EACH	1
	*	X6024244	INLETS, SPECIAL, NO. 2	EACH	1
	*	X6062400	CONCRETE GUTTER (SPECIAL)	FOOT	228
	*	X7010216	TRAFFIC CONTROL AND PROTECTION, (SPECIAL)	L SUM	1
	*	Z0004002	BOLLARDS	EACH	12
#		Z0076600	TRAINEES	HOUR	500
#		Z0076604	TRAINEES TRAINING PROGRAM GRADUATE	HOUR	500

NOTES: SP - SEE PROJECT SPECIFIC SPECIAL PROVISIONS
SI - SPECIALTY ITEM
- 0042



OATES
ASSOCIATES
www.oatesassociates.com

ILLINOIS DESIGN FIRM LICENSE NO.: 184.001115

USER NAME =	EDUARDO HERRERA	DESIGNED -	BRB	REVISED -	
		DRAWN -	EHH	REVISED -	
PLOT SCALE =	1' = 1'	CHECKED -	TLC	REVISED -	
PLOT DATE =	2025-04-07	DATE -	2025-04-07	REVISED -	


STATE OF ILLINOIS
DEPARTMENT OF TRANSPORTATION

SUMMARY OF QUANTITIES

SCALE:	SHEET NO. 3 OF 3 SHEETS	STA. ____ TO STA. ____
--------	-------------------------	------------------------


FAP RTE.	SECTION	COUNTY	TOTAL SHEETS	SHEET NO.
0793	21-00036-00-BT	MADISON	72	5
SILVER CREEK TRAIL, PHASE 3		CONTRACT NO. 97870		
		ILLINOIS	FED. AID PROJECT	

FILE NAME = 222113 - COVER SHEET AND GENERAL NOTES.DWG

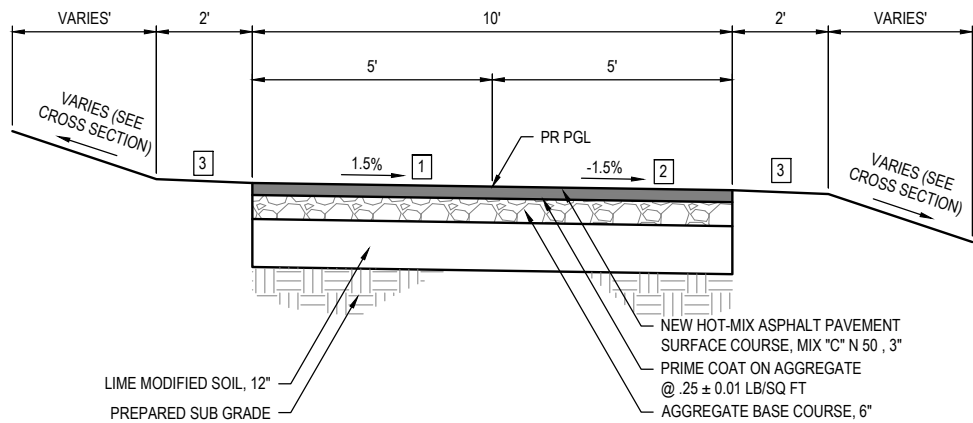


PROPOSED 10' TYPICAL TRAIL SECTION

STA. 12+51.69 TO STA. 19+62.50
INTERSECTION OMISSION STA. 13+09.47 TO STA. 13+58.30 (AMERICANA WAY)
STA. 23+18.88 TO STA. 36+95.00
INTERSECTION OMISSION STA. 24+39.52 TO STA. 24+94.50 (CE STA. 24+67)
INTERSECTION OMISSION STA. 26+79.67 TO STA. 27+34.87 (CE STA. 27+07)
STA. 38+79.73 TO STA. 43+05.42
INTERSECTION OMISSION STA. 42+60.79 TO STA. 43+05.42 (CE STA. 42+83)

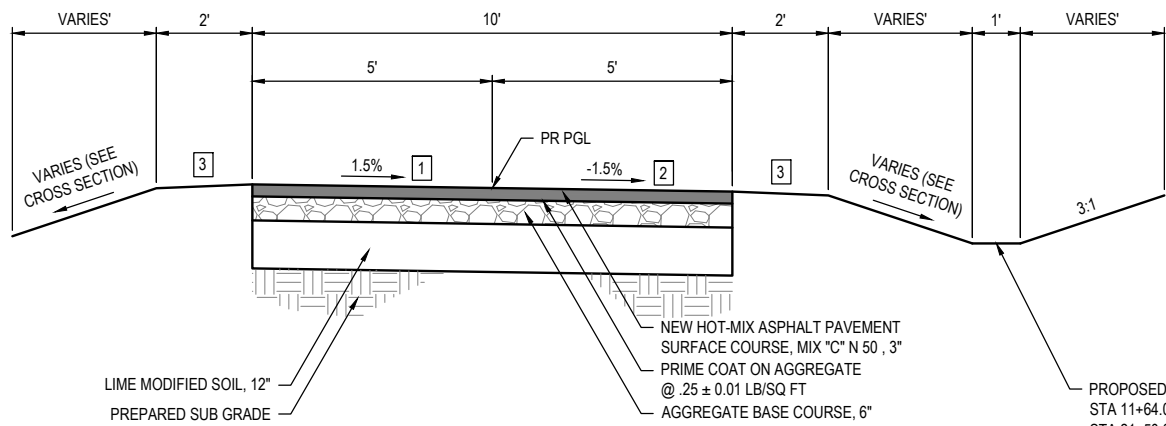

PROPOSED 10' TYPICAL TRAIL SECTION

STA. 11+43.97 TO STA. 12+51.69

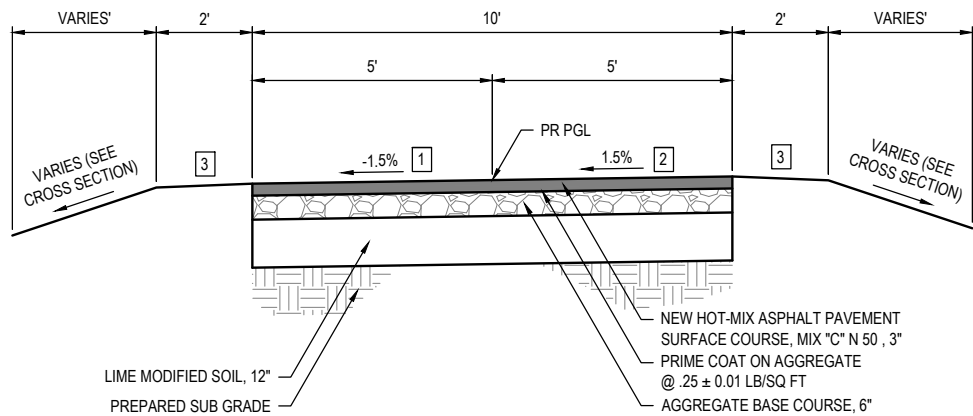

PROPOSED 10' TYPICAL TRAIL SECTION


STA. 10+49.16 TO STA. 11+43.97
STA. 19+62.5 TO STA. 23+18.88
INTERSECTION OMISSION STA. 22+52.31 TO STA. 23+18.88 (GAWAIN DR)
STA. 100+15.07 TO STA. 101+49.27 (SPUR)

LOCATION	SURFACE COURSE	CLASS D PATCH
MIXTURE USE	HMA SURFACING	HMA SURFACING
THICKNESS	3"	VARIABLE
AC/PG	PG 64-22	PG 64-22
RAP % (MAX)	5%	5%
DESIGN AIR VOIDS	4.0% @ NDES = 50	4.0% @ NDES = 50
MIX COMPOSITION	IL-9.5	IL-9.5
FRICTION AGG	MIXTURE "C"	MIXTURE "C"
MIXTURE WEIGHT	112.0 LB/SQ YD/IN	112.0 LB/SQ YD/IN
QMP	QC/QA	QC/QA
SUBLOT SIZE	N/A	N/A
MTD	N/A	N/A

HMA MIXTURES TABLE


TYPICAL SECTION NOTES

- VARIES FROM -1.5% TO 1.5% FROM STA. 11+23.97 TO STA. 11+64.00
VARIES FROM 1.5% TO -1.5% FROM STA. 19+50.00 TO STA. 19+75.00
- VARIES FROM 1.5% TO -1.5% FROM STA 11+23.97 TO STA. 11+64.00
VARIES FROM -1.5% TO 1.5% FROM STA. 19+50.00 TO STA. 19+75.00
- 4 % & VARIES (SEE CROSS SECTIONS)
- 3 FT FROM STA. 11+56.00 LT TO STA. 11+75.00 LT

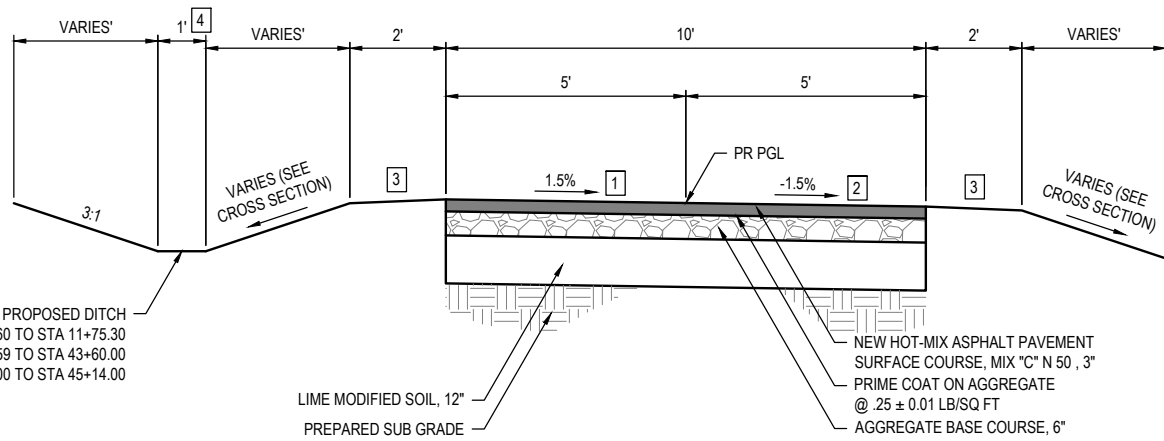

PROPOSED 10' TYPICAL TRAIL SECTION

STA. 43+05.42 TO STA. 45+14.00

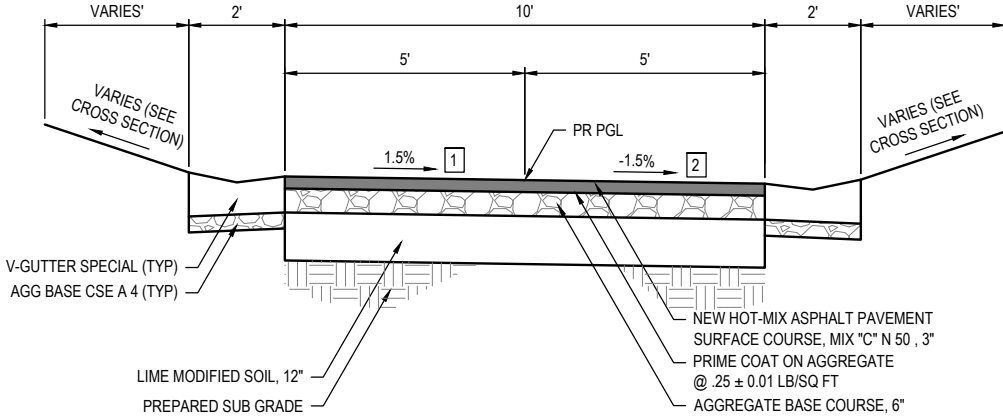

PROPOSED 10' TYPICAL TRAIL SECTION

STA. 36+95.00 TO STA. 38+79.73
INTERSECTION OMISSION STA. 37+98.63 TO STA. 38+79.73 (CREEKSIDE DR)

EARTHWORK

STATION	STATION	EARTH EXCAVATION	EARTH EXCAVATION ADJUSTED FOR SHRINKAGE (NOTE 1)	EMBANKMENT	EARTHWORK BALANCE WASTE (+) OR SHORTAGE (-)	FURNISHED EXCAVATION
		(CU YD)	(CU YD)	(CU YD)	(UNIT)	(CU YD)
10+11.6	45+14.0	745	635	1355	-725	700
100+11.1	100+58.3	35	30	10	25	
TOTAL		780	665	1,365	-700	700

- EARTHWORK NOTES:
1.

ESTIMATED SHRINKAGE FACTOR = 15%.
2.

APPROXIMATE EMBANKMENT QUANTITY IS SHOWN FOR INFORMATION ONLY.
3.

APPROXIMATE EARTHWORK BALANCE IS SHOWN FOR INFORMATION ONLY.

SEEDING

STATION	STATION	OFFSET	SEEDING CL 1A	NITROGEN FERT NUTR	PHOSPHORUS FERT NUTR	POTASSIUM FERT NUTR	MULCH METHOD 1
			(ACRE)	(POUND)	(POUND)	(POUND)	(ACRE)
10+11.6	13+22.6	LT/RT	0.11	10	10	10	0.11
13+48.0	22+62.5	LT/RT	0.30	27	27	27	0.30
22+94.5	24+49.5	LT/RT	0.05	4	4	4	0.05
24+84.5	26+89.8	LT/RT	0.15	14	14	14	0.15
27+24.9	38+09.5	LT/RT	0.52	46	46	46	0.52
38+50.1	42+71.0	LT/RT	0.21	19	19	19	0.21
42+95.4	45+14.0	LT/RT	0.08	8	8	8	0.08
100+10.1	101+58.0	LT/RT	0.08	7	7	7	0.08
TOTAL			1.5	135	135	135	1.5

SIDEWALK

STATION	STATION	OFFSET	PR LIM STAB SOIL M 12	LIME	AGG BASE CSE A 4	PC CONC SIDEWALK 6	DETECTABLE WARNINGS	SIDEWALK REM
			(NOTE 3)					
			(SQ YD)	(TON)	(SQ YD)	(SQ FT)	(SQ FT)	(SQ FT)
10+11.3	10+35.4		21	1.0	21	192		
13+09.5	13+58.3		24	1.0	24	213	40	
22+50.5	23+18.9		45	2.0	45	403	50	
24+39.5	24+94.5		22	1.0	22	200	40	
26+79.7	27+34.9		22	1.0	22	202	40	
37+98.6	38+79.7		58	2.0	58	522	40	
42+60.8	43+05.4		22	1.0	22	200	40	
101+49.3	101+60.6		9	1.0	9	82	19	598
101+48.7	101+63.1	RT			19	171		134
TOTAL			224	10.0	243	2,185	269	732

- SIDEWALK NOTES:
1.

PRIOR TO CONSTRUCTION, THE CONTRACTOR SHALL CONTACT EACH PROPERTY OWNER AND VERIFY THE LOCATION AND WIDTH OF ALL APPROACH WALKWAYS.
2.

SIDEWALK RAMPS ACCESSIBLE TO THE DISABLED ARE REQUIRED. SEE PLAN SHEETS FOR LOCATIONS AND TYPES. SEE INTERSECTION DETAILS SHEETS AND HIGHWAY STANDARD 424001 FOR CURB RAMP DETAILS.
3.

THE LIME TO SOIL RATIO SHALL BE 5%.

PAVEMENT

STATION	STATION	OFFSET	PR LIM STAB SOIL M 12	LIME	AGG BASE CSE A 6	HMA SC IL-9.5 C N50	BIT MATLS PR CT
			(NOTE 2)	(NOTE 2)		(NOTE 3)	(NOTE 1)
			(SQ YD)	(TON)	(SQ YD)	(TON)	(POUND)
10+35.4	13+09.5	LT/RT	305	8.0	305	51	685
13+58.3	22+50.5	LT/RT	992	24.0	992	167	2231
23+18.9	24+39.5	LT/RT	135	4.0	135	23	302
24+94.5	26+79.7	LT/RT	206	5.0	206	35	463
27+34.9	37+98.6	LT/RT	1182	29.0	1182	199	2660
38+79.7	42+60.8	LT/RT	424	11.0	424	71	953
43+05.4	45+14.0	LT/RT	232	6.0	232	39	522
100+11.1	101+49.3	LT/RT	154	4.0	154	26	346
TOTAL			3,630	91.0	3,630	611	8162

- PAVEMENT NOTES:
1.

APPLICATION RATES USED FOR QUANTITY ESTIMATES ARE AS FOLLOWS:
HOT-MIX ASPHALT: 0.056 TONS/SQYD/IN
PRIME COAT: 0.25 LB/SQFT
2.

THE LIME TO SOIL RATIO SHALL BE 5%.
3.

THE PROPOSED SURFACE COURSE SHALL BE 3 IN. THICK.

EROSION CONTROL

STATION	STATION	OFFSET	EROSION CONTROL BLANKET (NOTE1)	TEMP DITCH CHECKS	PERIMETER EROS BAR	INLET & PIPE PROTECTION
			(SQ YD)	(FOOT)	(FOOT)	(EACH)
10+11.6	13+21.7	LT/RT	230	12	551	1
13+48.0	22+62.7	LT/RT		18	1061	4
22+94.5	24+49.5	LT/RT			281	2
24+84.5	26+89.8	LT/RT	30		404	2
27+24.7	38+09.0	LT/RT	1170		1637	5
38+50.2	42+70.8	RT			441	
42+95.4	45+14.0	LT/RT		6	219	1
100+05.0	101+49.3	LT			142	
TOTAL			1430	36	4736	15

- SEEDING NOTES:
1.

EROSION CONTLOL BLANKET SHALL BE USED ON ANY SURFACE SETEAPER THAN 10% (10:1)

PAVEMENT PATCH

STATION	STATION	AGG BASE CSE A 6	BIT MATLS PRIME CT	CL D PATCH T4 6	CL B PATCH T4 8	WELDED WIRE REINF	DOWEL BARS 1 1/4	TIE BARS 1/2	SAW CUTS
		(SQ YD)	(POUND)	(SQ YD)	(SQ YD)	(SQ YD)	(EACH)	(EACH)	(FOOT)
13+18.1	13+48.8	62	138	62					
24+49.5	24+84.5	117			117	117	60	60	70
26+89.7	27+24.9	52			52	52	60		70
42+70.8	42+95.4	49	111	49					
TOTAL		280	249	111	169	169	120	60	140

PAVEMENT MARKING

STATION	STATION	PAINT PVT MK LINE 4 (YELLOW)	PAINT PVT MK LINE 24 (WHITE)
		(FOOT)	(FOOT)
9+36.0	10+02.5		136
10+35.4	11+00.0	65	
11+00.0	12+69.5	42	
12+69.5	13+09.5	73	
13+21.7	13+47.7		70
13+58.3	13+98.3	73	
13+98.3	22+12.5	204	
22+12.5	22+50.5	71	
22+65.6	22+91.6		70
23+18.9	23+55.7	70	
23+55.7	23+99.5	11	
23+99.5	24+39.5	73	
24+49.9	24+83.9		90
24+94.5	26+79.7	185	
26+90.2	27+24.3		90
27+34.9	27+74.9	73	
27+74.9	37+61.1	247	
37+61.1	37+98.6	71	
38+12.5	38+46.5		90
38+79.7	39+12.7	66	
39+12.7	42+20.8	77	
42+20.8	42+60.8	73	
42+72.1	42+94.1		60
43+05.4	43+45.4	73	
43+45.4	45+14.0	42	
100+11.1	100+44.1	66	
100+44.1	101+07.6	16	
101+07.6	101+49.3	75	
TOTAL		1,746	606

- PAVEMENT MARKING NOTES:
1.

SEE HIGHWAY STANDARD 780001 FOR PAVEMENT MARKING DETAILS.

CURB & GUTTER

STATION	STATION	OFFSET	AGG BASE CSE A 4	CURB REM	COMB CURB GUTTER REM	CONC CURB TB	COMB CC&G TB6.18	CONC GUTTER SPL
			(SQ YD)	(FOOT)	(FOOT)	(FOOT)	(FOOT)	(FOOT)
10+11.2	10+18.5	LT/RT		9				
36+95.0	38+09.2	LT/RT	152					228.0
38+08.6	38+11.7	LT/RT	20		30		30.0	
38+48.1	38+50.2	LT/RT	20		30		30.0	
101+47.4	101+63.1	LT/RT	22	32		32.0		
TOTAL			214	41	60	32.0	60.0	228.0

- CURB & GUTTER NOTES:
1.

THE TRANSITION FROM CURB AND GUTTER SPECIAL TO TYPE B6-6.18 CC&G SHALL BE MEASURED FOR PAYMENT AS CURB AND GUTTER SPECIAL.

STATE OF ILLINOIS
DEPARTMENT OF TRANSPORTATION

SCHEDULE OF QUANTITIES

SCALE: SHEET NO. 1 OF 2 SHEETS STA. ____ TO STA. ____

FAP RTE.	SECTION	COUNTY	TOTAL SHEETS	SHEET NO.
0793	21-00036-00-BT	MADISON	72	7
SILVER CREEK TRAIL, PHASE 3		CONTRACT NO. 97870		
		ILLINOIS	FED. AID PROJECT	



ILLINOIS DESIGN FIRM LICENSE NO.: 184.001115

FILE NAME = 222113 - COVER SHEET AND GENERAL NOTES.DWG

SIGN

STATION	OFFSET	TYPE	DESCRIPTION	COLORS	SIZE (FT X FT)	SIGN PANEL T1 (SQ FT)	WOOD SIN SUPPORT (FOOT)	TELES STL SIN SUPPORT (FOOT)
10+22.7	LT	R1-1	STOP	RED w/ WHITE	1.5 X 1.5	2.25	13	
	LT	SPECIAL	DISMOUNT BIKE	GREEN w/ WHITE	1.5 X 2	3.0		
11+21.1	RT	SPECIAL	BICYCLE TRAIL CROSSING SIGN	YELLOW w/ BLACK	2 X 2	4.0		14
12+60.2	LT	W1-4	CURVE WARNING SIGN	YELLOW w/ BLACK	1.5 X 1.5	2.25	11	
13+14.1	RT	R1-1	STOP	RED w/ WHITE	1.5 X 1.5	2.25	11	
	RT	R5-3	NO MOTOR VEHICLES	WHITE w/ BLACK	2 X 2	4.0		
13+15.9	LT	W11- 15	TRAIL CROSSING SIGN	YELLOW w/ BLACK	2.5 X 2.5	6.25	13	
	LT	W16-7P	DIAGONAL DOWNWARD ARROW	YELLOW w/ BLACK	2 X 1	2.0		
13+50.5	RT	W11- 15	TRAIL CROSSING SIGN	YELLOW w/ BLACK	2.5 X 2.5	6.25	13	
	RT	W16-7P	DIAGONAL DOWNWARD ARROW	YELLOW w/ BLACK	2 X 1	2.0		
13+53.3	LT	R1-1	STOP	RED w/ WHITE	1.5 X 1.5	2.25	11	
	LT	R5-3	NO MOTOR VEHICLES	WHITE w/ BLACK	2 X 2	4.0		
15+02.6	RT	SPECIAL	BICYCLE TRAIL CROSSING SIGN	YELLOW w/ BLACK	2 X 2	4.0		15
21+09.7	RT	SPECIAL	BICYCLE TRAIL CROSSING SIGN	YELLOW w/ BLACK	2 X 2	4.0		15
22+57.3	RT	R1-1	STOP	RED w/ WHITE	1.5 X 1.5	2.25	11	
	RT	R5-3	NO MOTOR VEHICLES	WHITE w/ BLACK	2 X 2	4.0		
22+60.8	LT	W11- 15	TRAIL CROSSING SIGN	YELLOW w/ BLACK	2.5 X 2.5	6.25	14	
	LT	W16-7P	DIAGONAL DOWNWARD ARROW	YELLOW w/ BLACK	2 X 1	2.0		
22+96.8	RT	W11- 15	TRAIL CROSSING SIGN	YELLOW w/ BLACK	2.5 X 2.5	6.25	13	
	RT	W16-7P	DIAGONAL DOWNWARD ARROW	YELLOW w/ BLACK	2 X 1	2.0		
23+06.6	LT	R1-1	STOP	RED w/ WHITE	1.5 X 1.5	2.25	11	
	LT	R5-3	NO MOTOR VEHICLES	WHITE w/ BLACK	2 X 2	4.0		
24+44.5	RT	R1-2	YIELD	RED w/ WHITE	1.5 X 1.5 X 1.5	1.0	11	
	RT	R5-3	NO MOTOR VEHICLES	WHITE w/ BLACK	2 X 2	4.0		
24+89.5	LT	R1-2	YIELD	RED w/ WHITE	1.5 X 1.5 X 1.5	1.0	11	
	LT	R5-3	NO MOTOR VEHICLES	WHITE w/ BLACK	2 X 2	4.0		
26+84.7	RT	R1-2	YIELD	RED w/ WHITE	1.5 X 1.5 X 1.5	1.0	11	
	RT	R5-3	NO MOTOR VEHICLES	WHITE w/ BLACK	2 X 2	4.0		
27+29.9	LT	R1-2	YIELD	RED w/ WHITE	1.5 X 1.5 X 1.5	1.0	11	
	LT	R5-3	NO MOTOR VEHICLES	WHITE w/ BLACK	2 X 2	4.0		
28+79.9	RT	SPECIAL	BICYCLE TRAIL CROSSING SIGN	YELLOW w/ BLACK	2 X 2	4.0		16
36+54.5	RT	SPECIAL	BICYCLE TRAIL CROSSING SIGN	FLUORESCENT YELLOW-GREEN w/ BLACK	2 X 2	4.0		15
38+01.0	RT	R1-1	STOP	RED w/ WHITE	1.5 X 1.5	2.25	11	
	RT	R5-3	NO MOTOR VEHICLES	WHITE w/ BLACK	2 X 2	4.0		
38+04.8	LT	W11- 15	TRAIL CROSSING SIGN	FLUORESCENT YELLOW-GREEN w/ BLACK	2.5 X 2.5	6.25	12	
	LT	W16-7P	DIAGONAL DOWNWARD ARROW	FLUORESCENT YELLOW-GREEN w/ BLACK	2 X 1	2.0		
38+52.6	RT	W11- 15	TRAIL CROSSING SIGN	FLUORESCENT YELLOW-GREEN w/ BLACK	2.5 X 2.5	6.25	13	
	RT	W16-7P	DIAGONAL DOWNWARD ARROW	FLUORESCENT YELLOW-GREEN w/ BLACK	2 X 1	2.0		
38+55.3	LT	R1-1	STOP	RED w/ WHITE	1.5 X 1.5	2.25	11	
	LT	R5-3	NO MOTOR VEHICLES	WHITE w/ BLACK	2 X 2	4.0		
40+02.9	RT	SPECIAL	BICYCLE TRAIL CROSSING SIGN	FLUORESCENT YELLOW-GREEN w/ BLACK	2 X 2	4.0		15
42+65.8	RT	R1-2	YIELD	RED w/ WHITE	1.5 X 1.5 X 1.5	1.0	11	
	RT	R5-3	NO MOTOR VEHICLES	WHITE w/ BLACK	2 X 2	4.0		
43+00.4	LT	R1-2	YIELD	RED w/ WHITE	1.5 X 1.5 X 1.5	1.0	11	
	LT	R5-3	NO MOTOR VEHICLES	WHITE w/ BLACK	2 X 2	4.0		
45+05.0	RT	D11-1	BIKE ROUTE	GREEN w/ WHITE	2 X 1.5	3.0	12	
		R3-17bP	ENDS	GREEN w/ WHITE	2 X 0.75	1.5		
45+22.0		OM4-1	TYPE 4 OBJECT MARKERS	RED	1.5 X 1.5 X 1.5	1.0	10	
		OM4-1	TYPE 4 OBJECT MARKERS	RED	1.5 X 1.5 X 1.5	1.0	10	
		OM4-1	TYPE 4 OBJECT MARKERS	RED	1.5 X 1.5 X 1.5	1.0	10	
100+12.1	LT	R1-1	STOP	RED w/ WHITE	1.5 X 1.5	2.25	10	
101+46.3	RT	R1-1	STOP	RED w/ WHITE	1.5 X 1.5	2.25	11	
	RT	R5-3	NO MOTOR VEHICLES	WHITE w/ BLACK	2 X 2	4.0		
TOTAL:						164.50	297	90


FILE NAME = 222113 - COVER SHEET AND GENERAL NOTES.DWG

PLAN	SURVEYED PLOTTED ALIGNED CHECKED DATE	BY	DATE
NOTE BOOK NO.			

PROFILE	SURVEYED PLOTTED GRADES CHECKED STRUCTURE NOTATIONS CHKO DATE	BY	DATE
NOTE BOOK NO.			


FILE NAME = 222113 - DESIGN.DWG

ALIGNMENT TABLE			
STATION	OFFSET	NORTHING	EASTING
10+00	0	747039.0806	2377670.6208

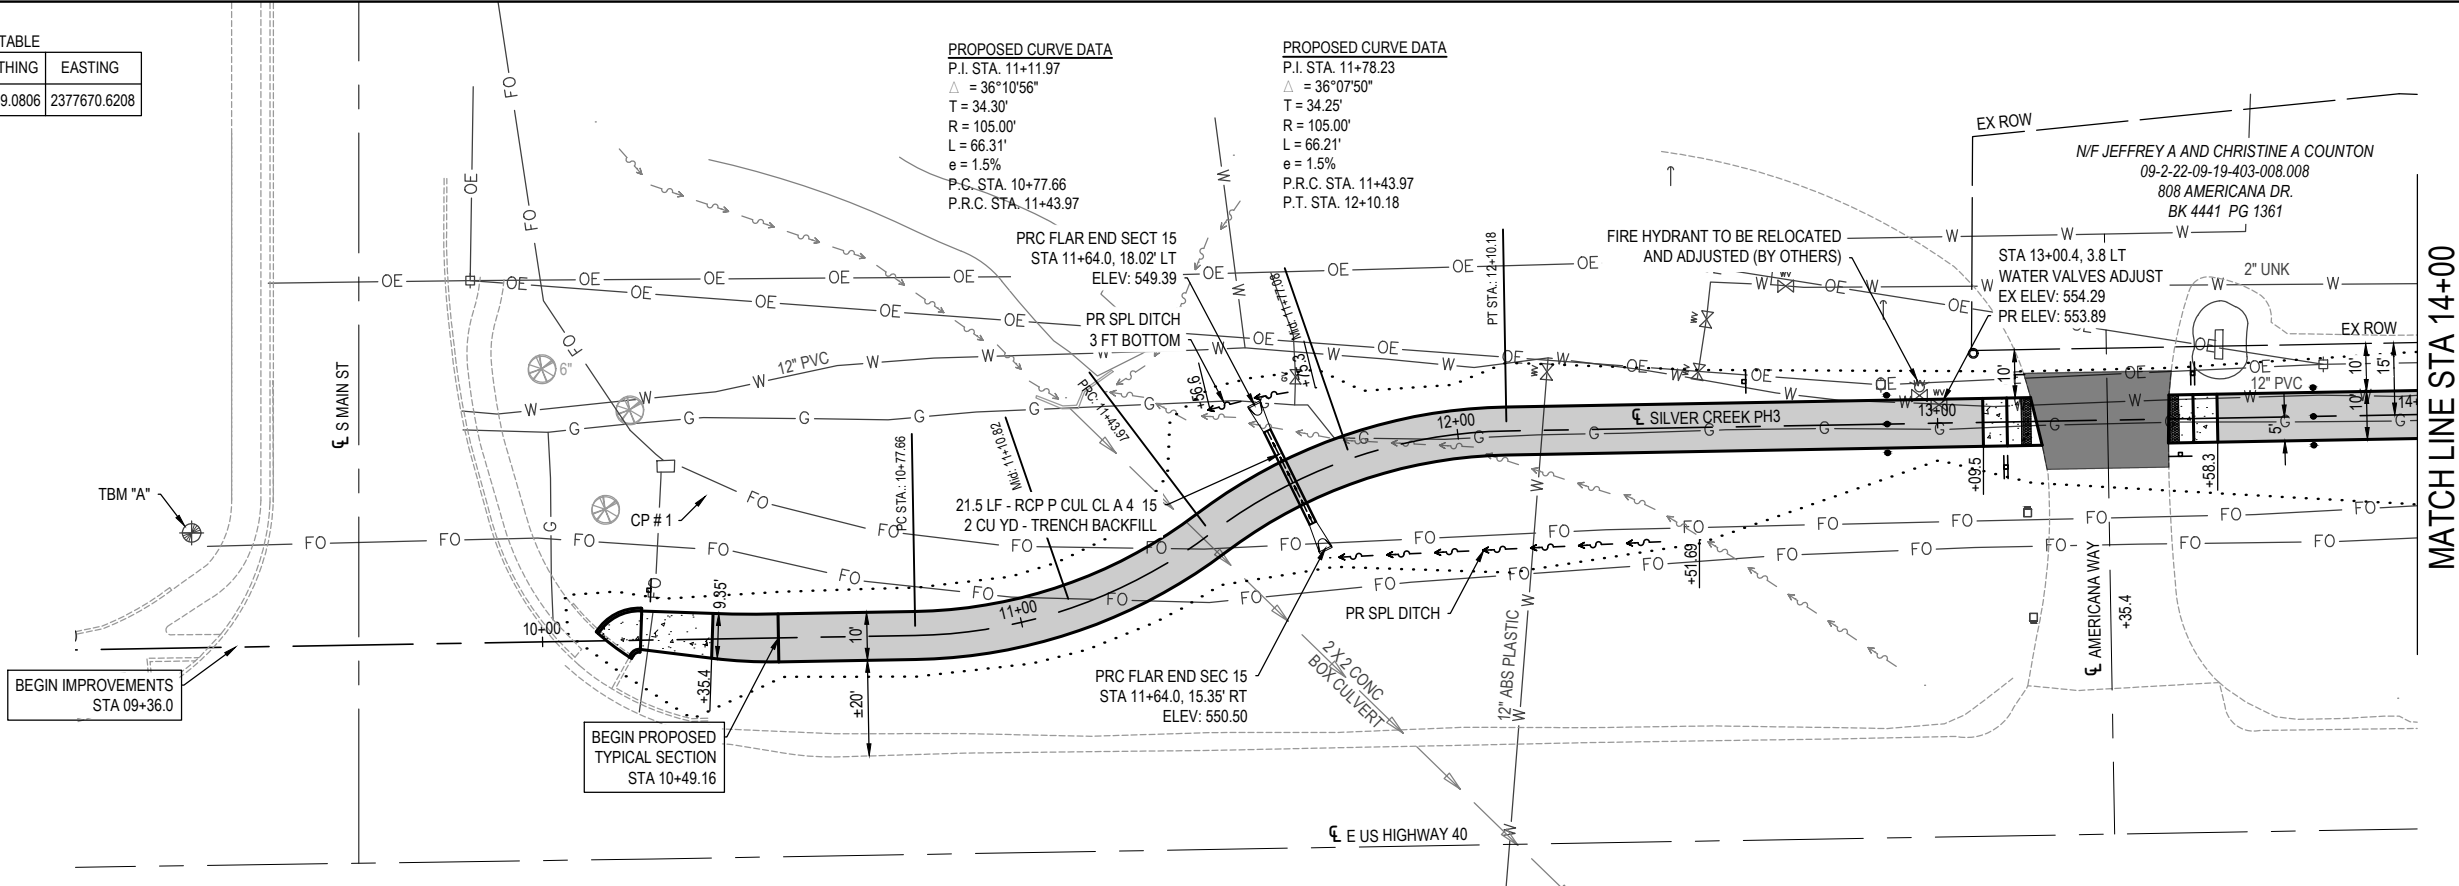

PLAN SHEET LEGEND

- LIMITS OF CONSTRUCTION
- PR HMA SC IL-9.5 C N50
SEE TYPICAL SECTION
- PR CL D PATCH T4
- PR PC CONC SIDEWALK


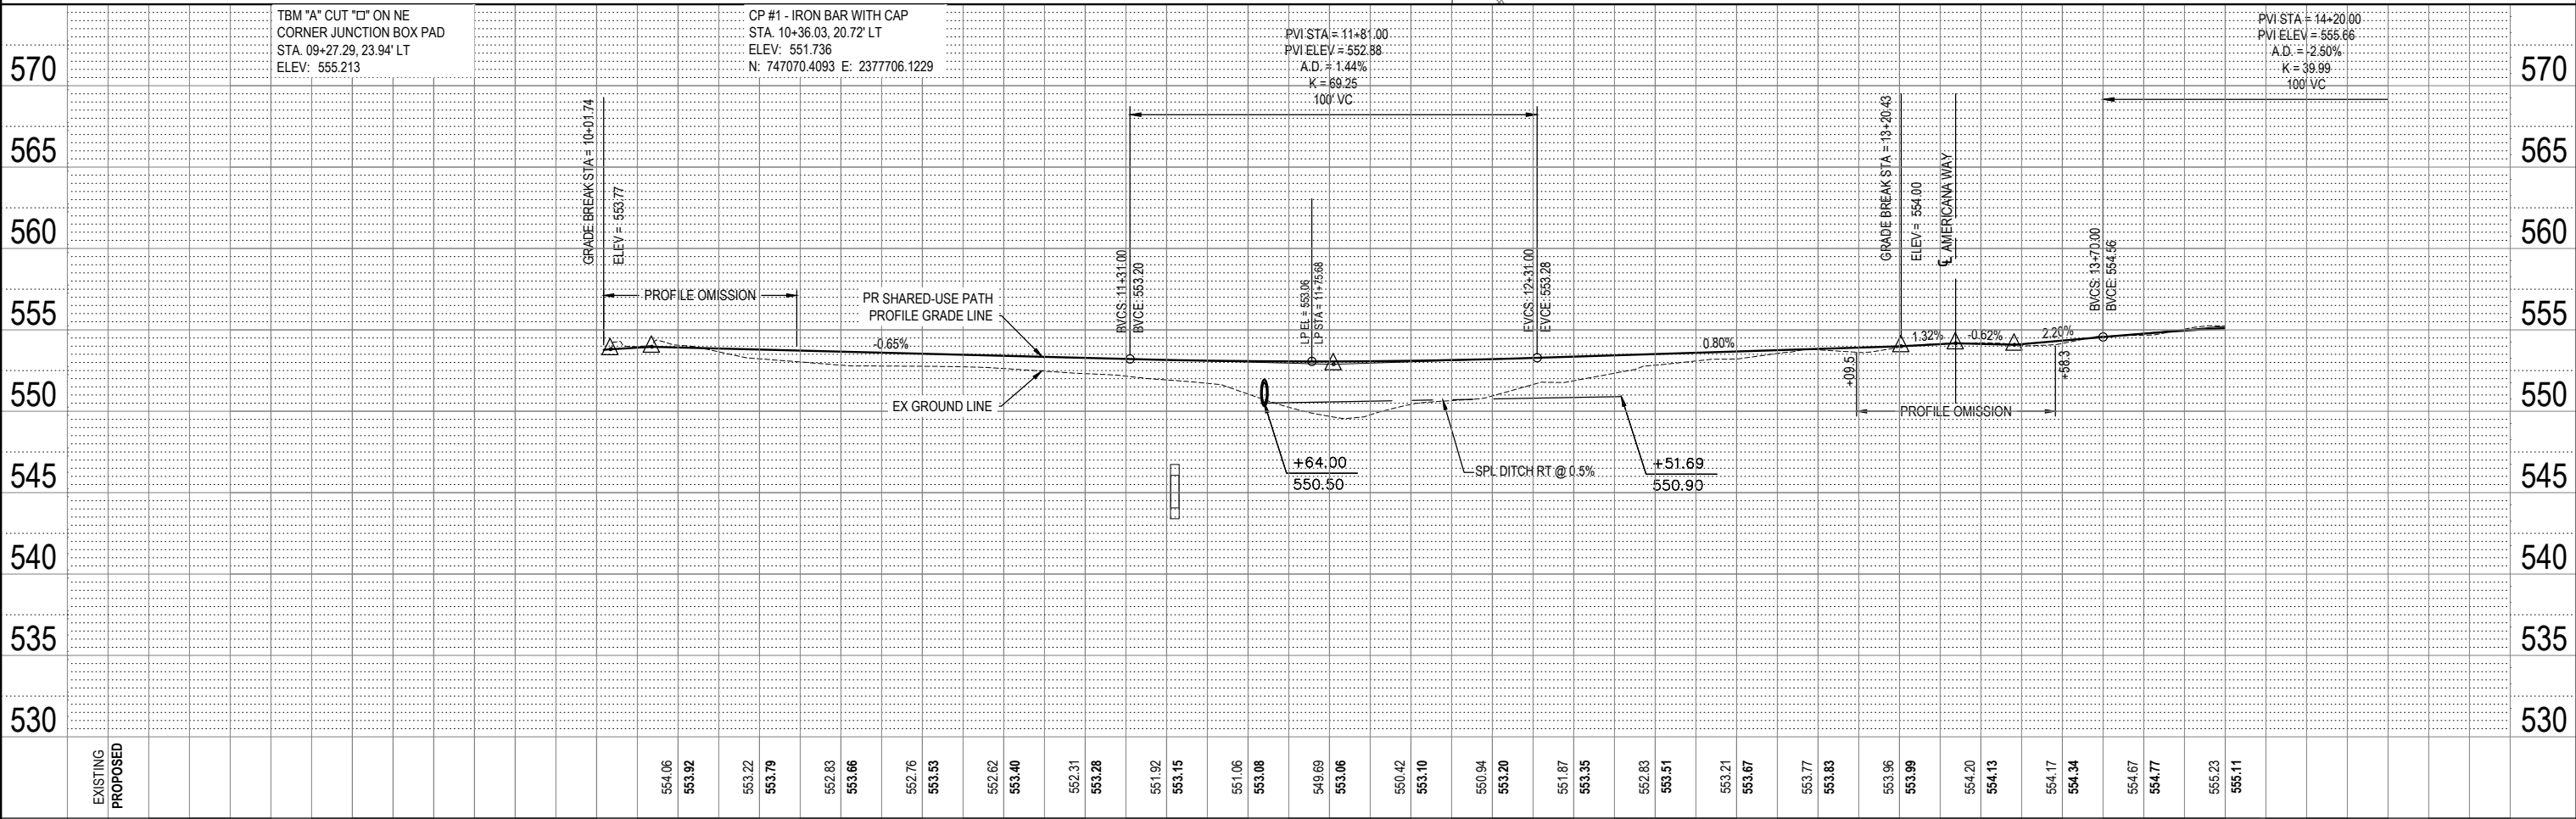


 OATES ASSOCIATES www.oatesassociates.com ILLINOIS DESIGN FIRM LICENSE NO.: 184.001115	10+00			11+00			12+00			13+00			14+00						
	USER NAME = EDUARDO HERRERA		DESIGNED - BRB	REVISED -	STATE OF ILLINOIS DEPARTMENT OF TRANSPORTATION						PLAN & PROFILE SHEETS			FAP RTE.	SECTION		COUNTY	TOTAL SHEETS	SHEET NO.
			DRAWN - EHH	REVISED -										0793	21-00036-00-BT		MADISON	72	9
	PLOT SCALE = 1' = 1'		CHECKED - TLC	REVISED -							SILVER CREEK TRAIL, PHASE 3			CONTRACT NO. 97870					
	PLOT DATE = 2025-04-07		DATE - 2025-04-07	REVISED -							SCALE: 1" = 40'		SHEET NO. 1 OF 9 SHEETS		STA. 9+00 TO STA. 14+00		FED. ROAD DIST. NO.		ILLINOIS

PLAN	NO.	NOTE BOOK	SURVEYED	PLOTTED	BY	DATE


PROFILE	NO.	NOTE BOOK	SURVEYED	PLOTTED	BY	DATE

FILE NAME = 222113 - DESIGN.DWG

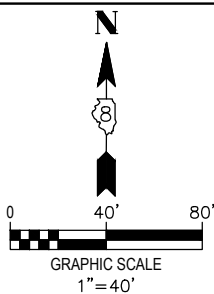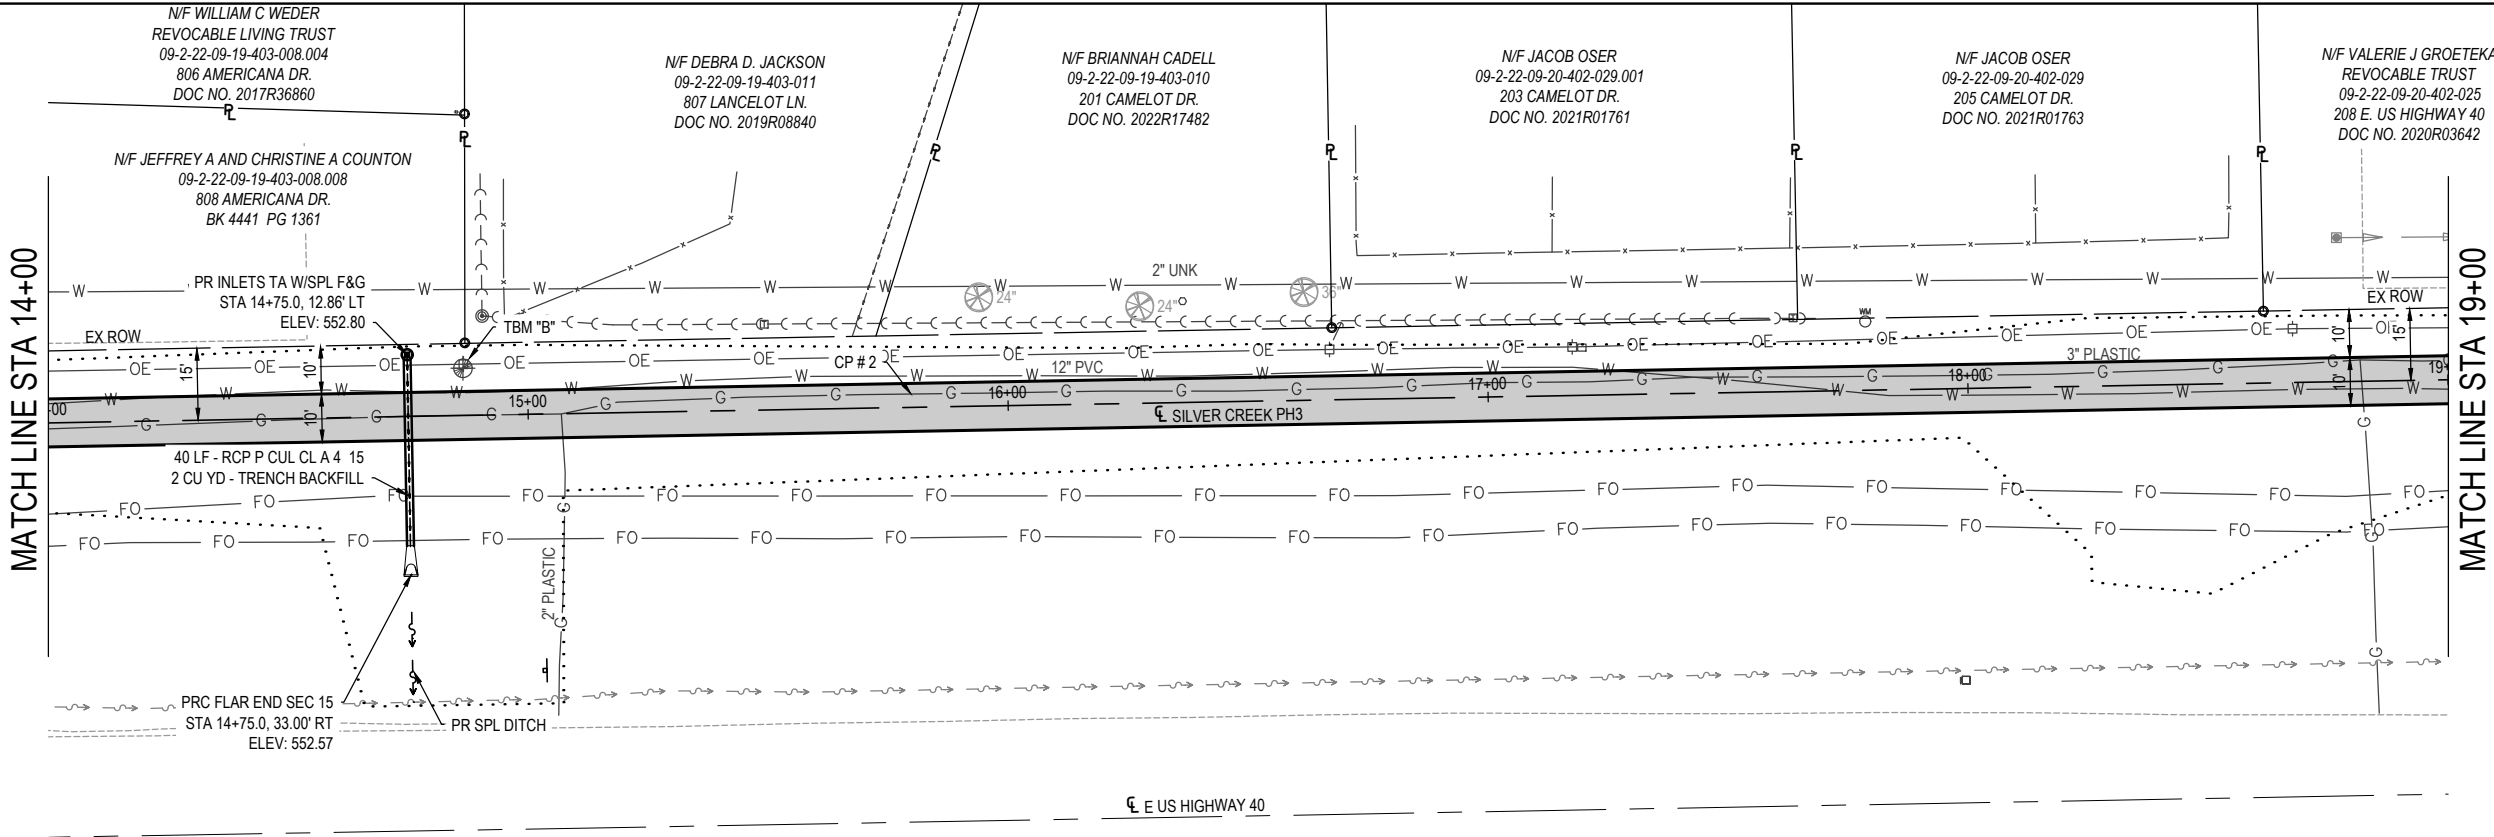

PLAN SHEET LEGEND

- LIMITS OF CONSTRUCTION
- PR HMA SC IL-9.5 C N50 SEE TYPICAL SECTION
- PR CL D PATCH T4
- PR PC CONC SIDEWALK

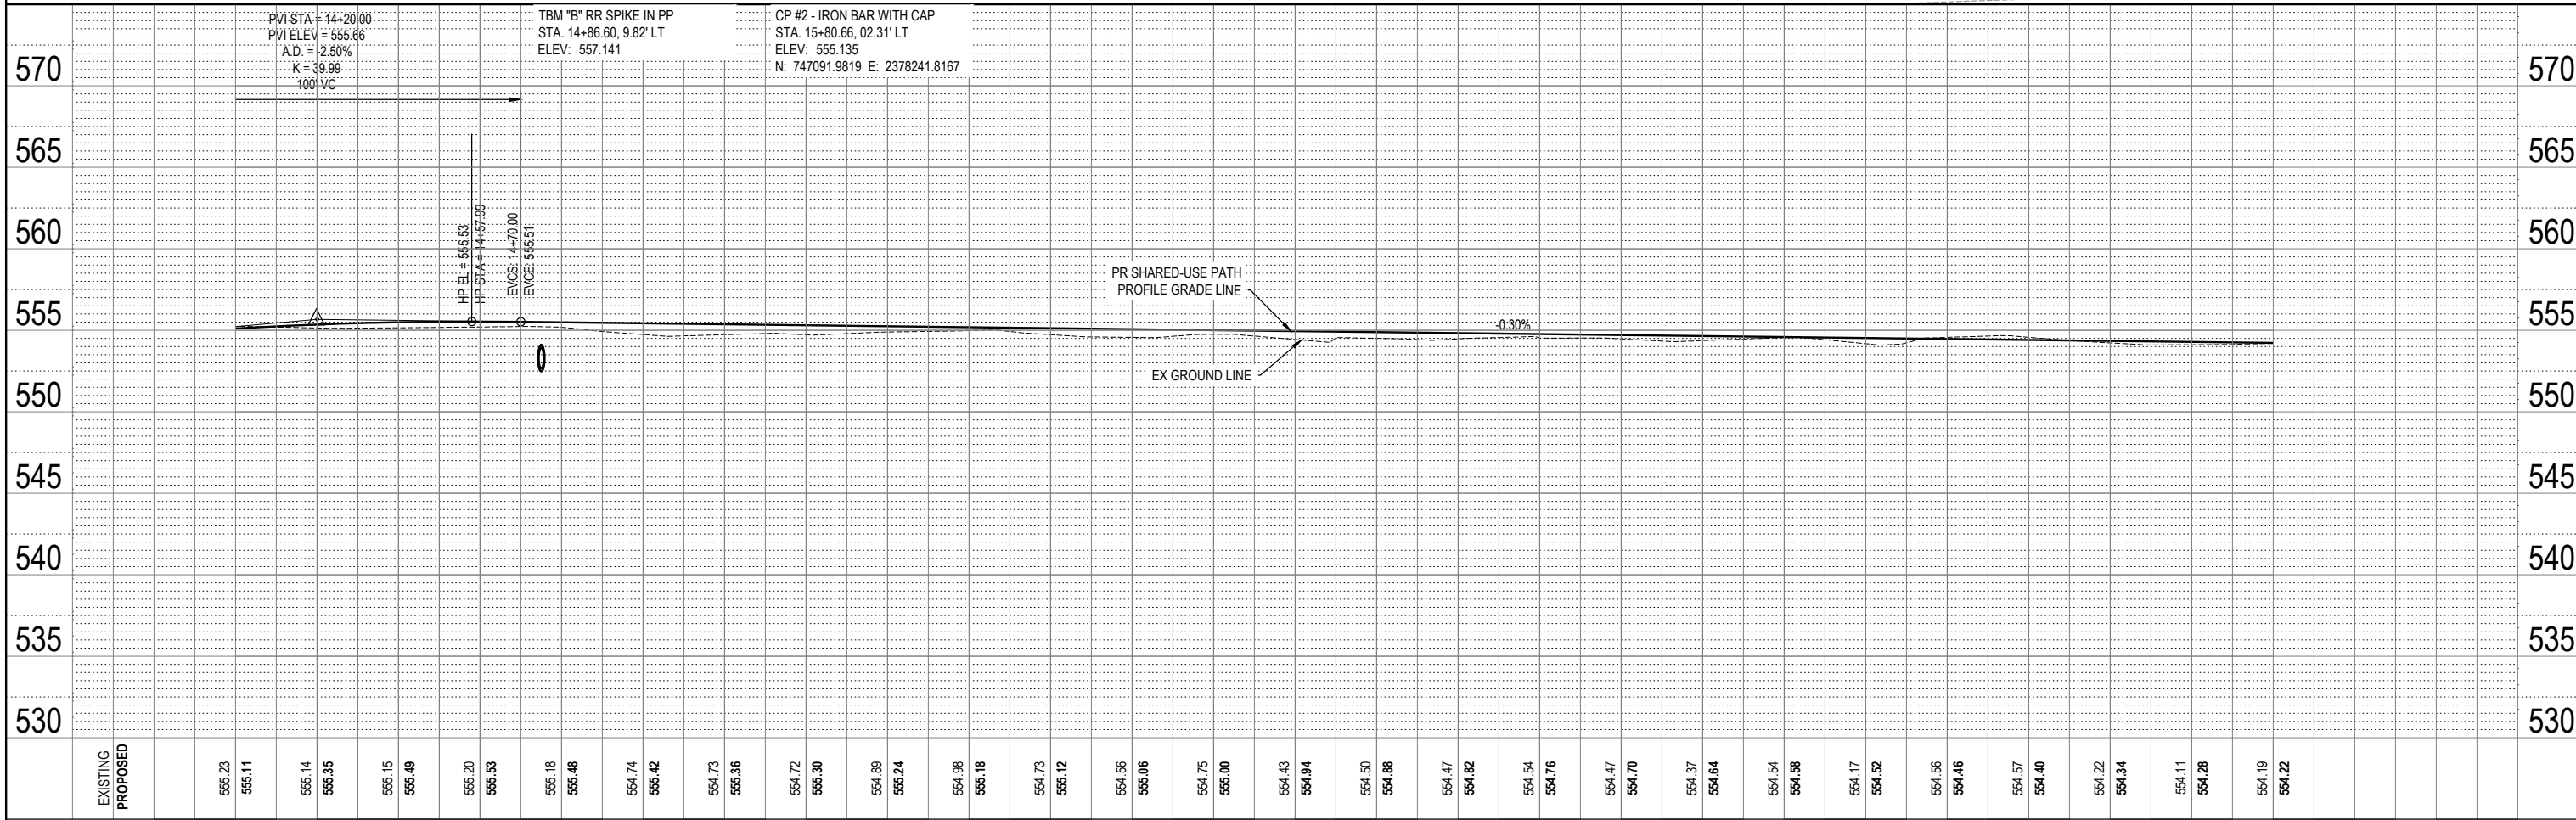


14+00		15+00		16+00		17+00		18+00		19+00					
 ILLINOIS DESIGN FIRM LICENSE NO.: 184.001115	USER NAME = EDUARDO HERRERA		DESIGNED - BRB	REVISED -	STATE OF ILLINOIS DEPARTMENT OF TRANSPORTATION			PLAN & PROFILE SHEETS			FAP RTE.	SECTION	COUNTY	TOTAL SHEETS	SHEET NO.
			DRAWN - EHH	REVISED -							0793	21-00036-00-BT	MADISON	72	10
	PLOT SCALE = 1' = 1'		CHECKED - TLC	REVISED -				SILVER CREEK TRAIL, PHASE 3			CONTRACT NO. 97870				
	PLOT DATE = 2025-04-07		DATE - 2025-04-07	REVISED -				SCALE: 1" = 40'		SHEET NO. 2 OF 9 SHEETS	STA. 14+00 TO STA. 19+00	FED. ROAD DIST. NO. -	ILLINOIS	FED. AID PROJECT	

PLAN	SURVEYED PLOTTED ALIGNED CHECKED DATE	BY	DATE
NOTE BOOK NO.			

PROFILE	SURVEYED PLOTTED GRADES CHECKED STRUCTURE NOTATIONS CHKD DATE	BY	DATE
NOTE BOOK NO.			

FILE NAME = 222113 - DESIGN.DWG

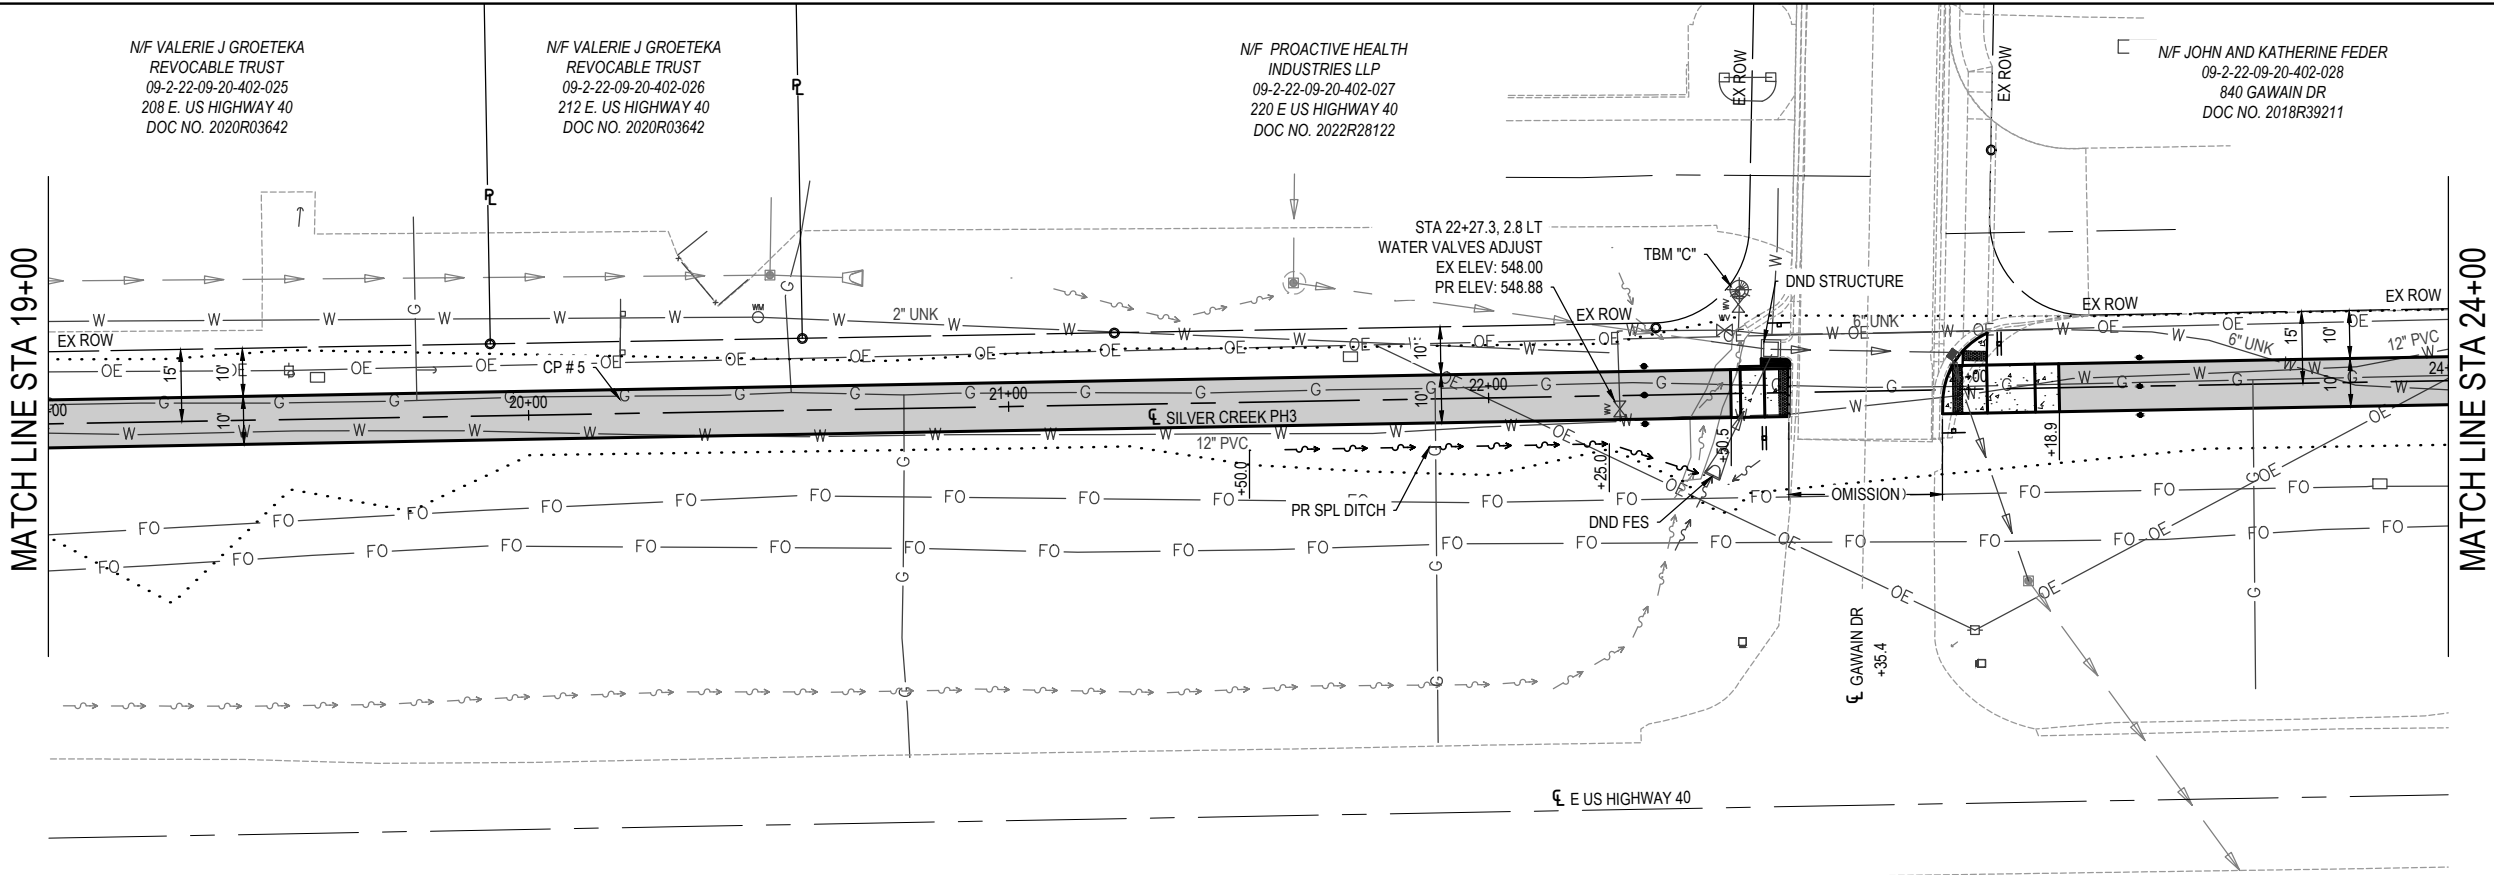


0 40' 80'

GRAPHIC SCALE

1" = 40'

PLAN SHEET LEGEND

- LIMITS OF CONSTRUCTION
- PR HMA SC IL-9.5 C N50
SEE TYPICAL SECTION
- PR CL D PATCH T4
- PR PC CONC SIDEWALK

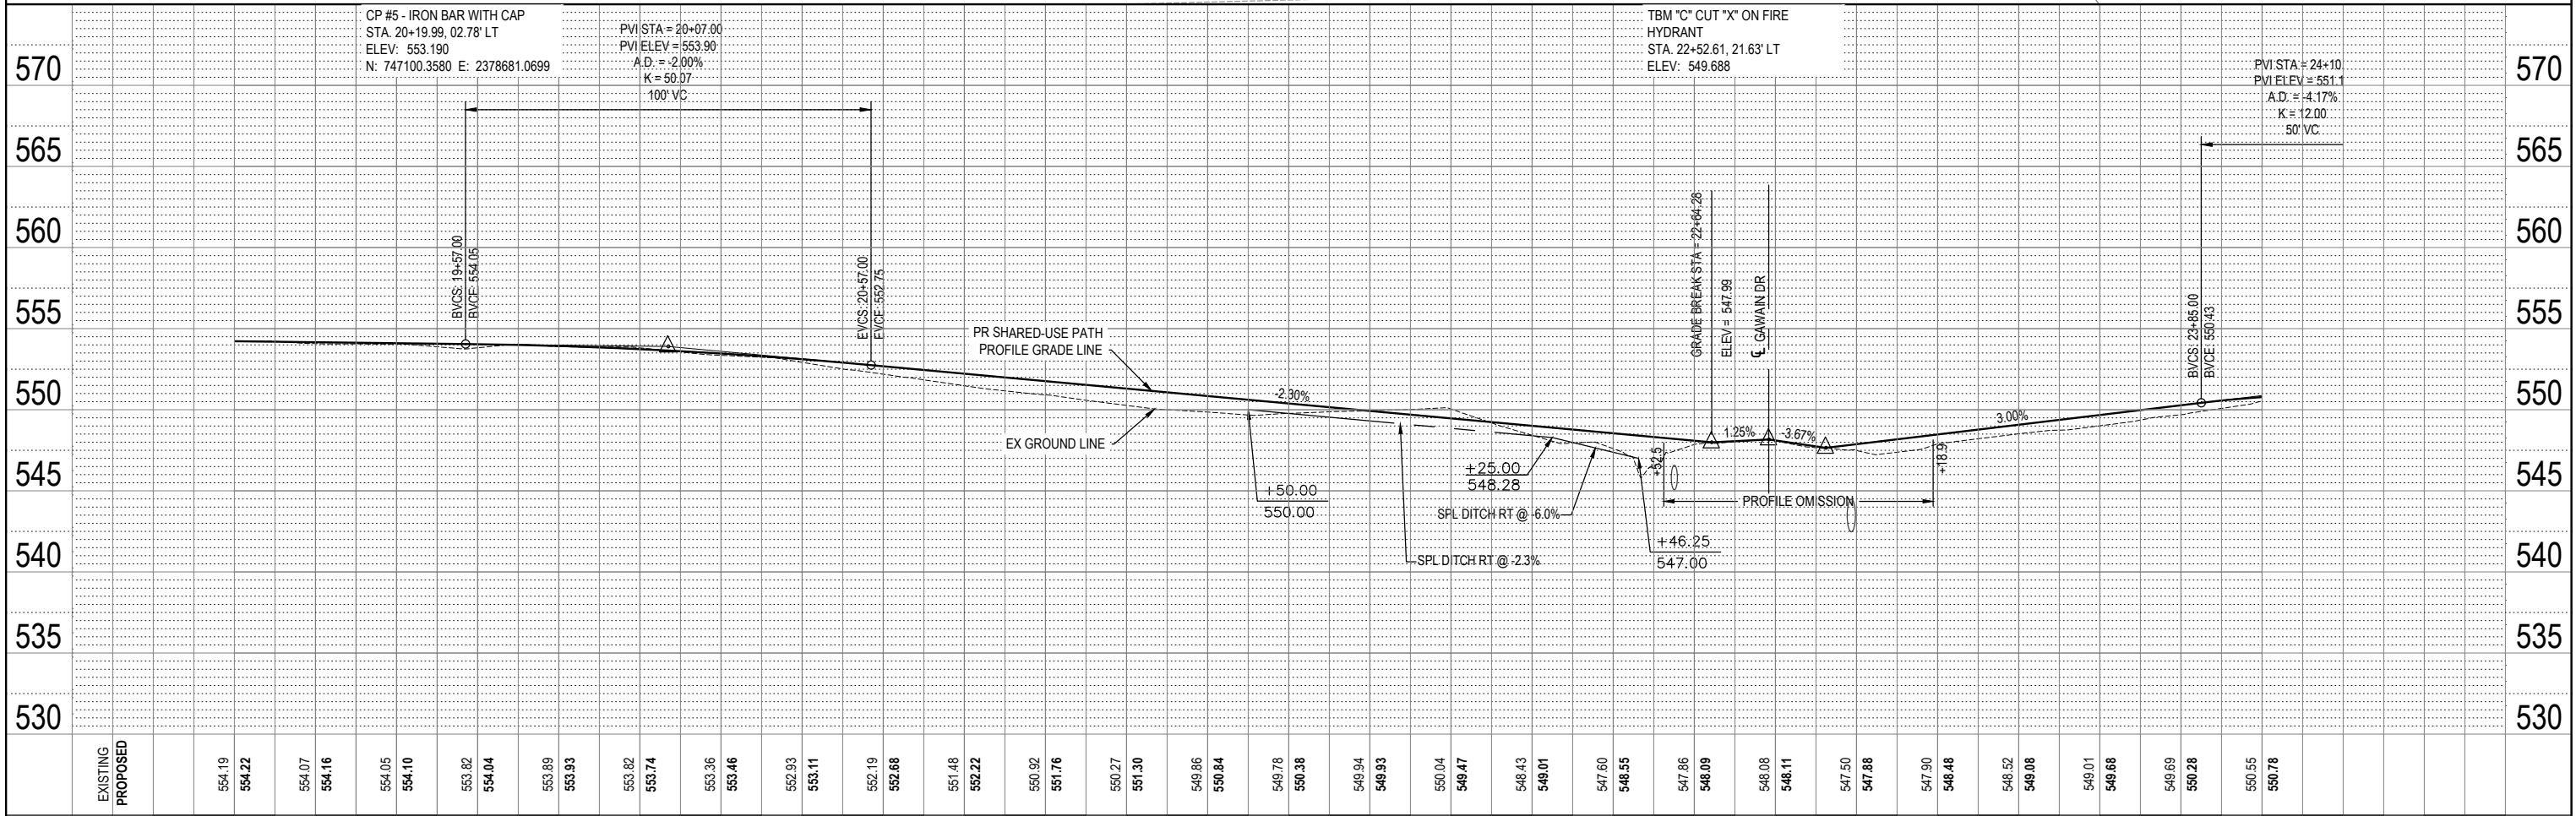

19+00				20+00				21+00				22+00				23+00				24+00			
EXISTING				PROPOSED																			
554.19				554.22				554.07				554.16				554.05				554.10			
553.82				554.04				553.89				553.93				553.82				553.74			
553.36				553.46				552.93				553.11				552.19				552.68			
551.48				552.22				550.92				551.76				550.27				551.30			
549.86				550.84				549.78				550.38				549.94				549.93			
550.04				549.47				548.43				549.01				547.60				548.55			
547.86				548.09				548.08				548.11				547.50				547.88			
547.90				548.48				548.32				549.08				549.01				549.68			
549.69				550.28				550.55				550.78											

ILLINOIS DESIGN FIRM LICENSE NO.: 184.001115

USER NAME = EDUARDO HERRERA

PLOT SCALE = 1" = 1'

PLOT DATE = 2025-04-07

DESIGNED - BRB

DRAWN - EHH

CHECKED - TLC

DATE = 2025-04-07

REVISED -

REVISED -

REVISED -

REVISED -

STATE OF ILLINOIS

DEPARTMENT OF TRANSPORTATION

PLAN & PROFILE SHEETS

SCALE: 1" = 40'

SHEET NO. 3 OF 9 SHEETS


STA. 19+00 TO STA. 24+00

FAP RTE.	SECTION	COUNTY	TOTAL SHEETS	SHEET NO.
0793	21-00036-00-BT	MADISON	72	11
SILVER CREEK TRAIL, PHASE 3		CONTRACT NO. 97870		
FED. ROAD DIST. NO. -	ILLINOIS	FED. AID PROJECT		

PLAN	SURVEYED PLOTTED ALIGNED CHECKED BY DATE	NOTE BOOK NO.

PROFILE	SURVEYED PLOTTED GRADES CHECKED BY DATE	NOTE BOOK NO.

FILE NAME = 222113 - DESIGN.DWG

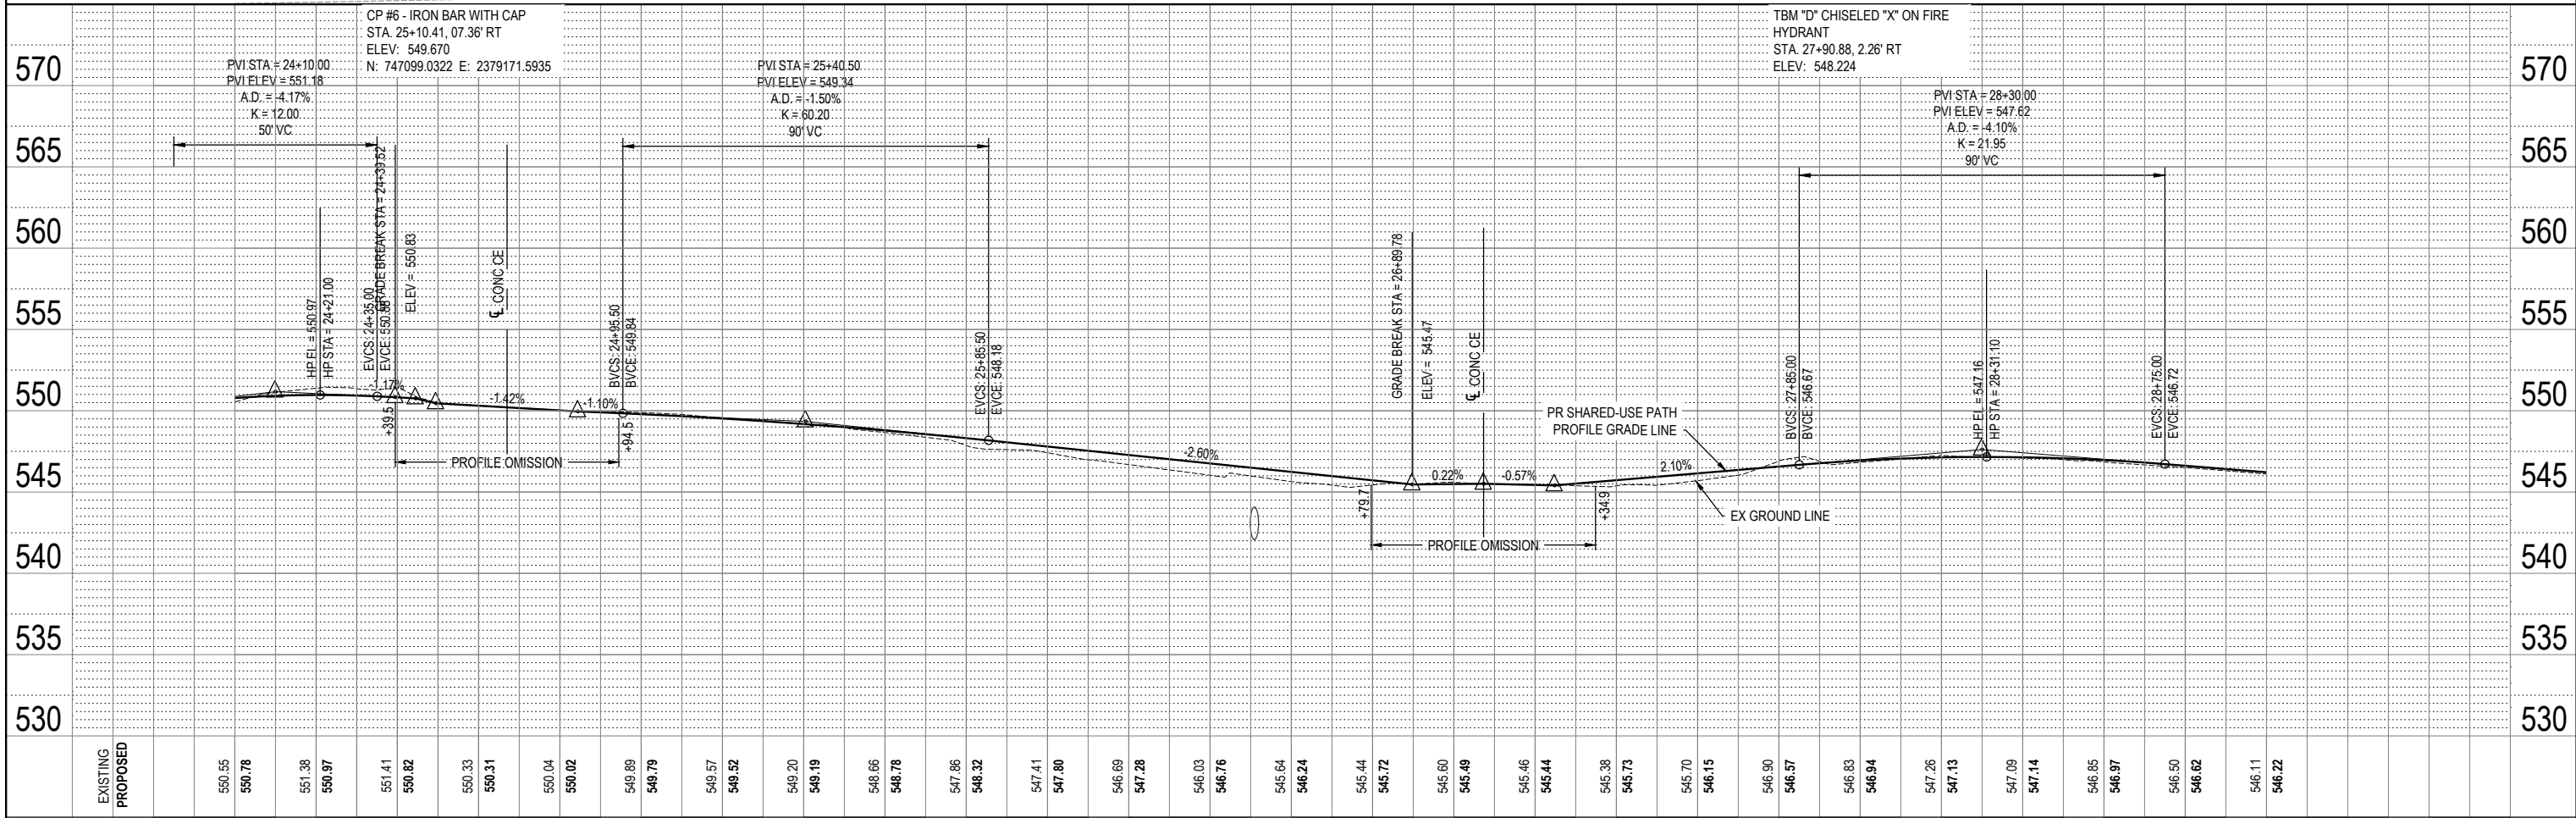

24+00				25+00				26+00				27+00				28+00				29+00			
EXISTING				PROPOSED				EXISTING				PROPOSED				EXISTING				PROPOSED			
550.55				550.78				551.38				550.97				551.41				550.82			
550.33				550.31				550.04				550.02				549.89				549.79			
549.57				549.52				549.20				549.19				548.66				548.78			
547.86				548.32				547.41				547.80				546.69				547.28			
546.03				546.76				545.64				546.24				545.44				545.72			
545.60				545.49				545.46				545.44				545.38				545.73			
545.70				546.15				546.90				546.57				546.83				546.94			
547.26				547.13				547.09				547.14				546.85				546.97			
546.50				546.62				546.11				546.22											

OATES ASSOCIATES
www.oatesassociates.com
ILLINOIS DESIGN FIRM LICENSE NO.: 184.001115

USER NAME =	EDUARDO HERRERA	DESIGNED -	BRB	REVISED -	
PLOT SCALE =	1" = 1'	DRAWN -	EHH	REVISED -	
PLOT DATE =	2025-04-07	CHECKED -	TLC	REVISED -	
		DATE -	2025-04-07	REVISED -	

STATE OF ILLINOIS
DEPARTMENT OF TRANSPORTATION

PLAN & PROFILE SHEETS

SCALE: 1" = 40'
SHEET NO. 4 OF 9 SHEETS
STA. 24+00 TO STA. 29+00


FAP RTE.	SECTION	COUNTY	TOTAL SHEETS	SHEET NO.
0793	21-00036-00-BT	MADISON	72	12
SILVER CREEK TRAIL, PHASE 3		CONTRACT NO. 97870		
FED. ROAD DIST. NO. -	ILLINOIS	FED. AID PROJECT		

N/F JOHN AND KATHERINE FEDER
09-2-22-09-20-402-028
840 GAWAIN DR
DOC NO. 2018R39211

N/F CASEY'S GENERAL STORE
09-2-22-09-20-402-030
302 E US HIGHWAY 40
BK 2004R PG 53482

N/F HUBBARD INVESTMENT FUND
09-2-22-09-20-402-031
320 E US HIGHWAY 40
DOC NO. 2019R28492


N/F MARILYN J NIHISER TRUST
09-1-22-09-20-402-007.004
404 E US HIGHWAY 40
DOC NO. 2021R24709

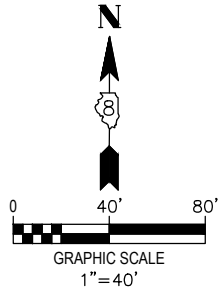

PLAN SHEET LEGEND

- LIMITS OF CONSTRUCTION
- PR HMA SC IL-9.5 C N50
SEE TYPICAL SECTION
- PR CL D PATCH T4
- PR PC CONC SIDEWALK
- PR CL B PATCH T4

PROFILE	SURVEYED _____	BY _____	DATE _____
	PLOTTED _____		
	GRADES CHECKED _____		
	B.M. NOTED _____		
	STRUCTURE NOTATIONS CHK'D _____		

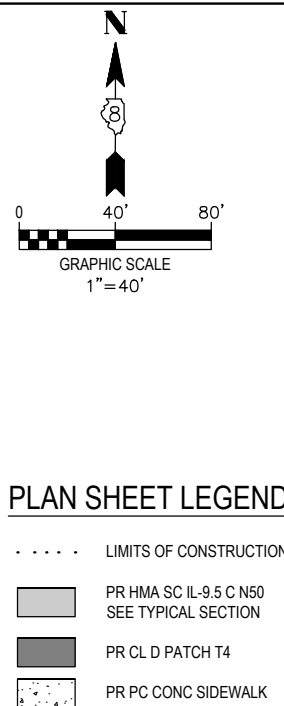
[illegible]

29+00			30+00			31+00			32+00			33+00			34+00		
 OATES ASSOCIATES www.oatesandassociates.com ILLINOIS DESIGN FIRM LICENSE NO.: 184.001115	USER NAME =	EDUARDO HERRERA	DESIGNED -	BRB	REVISED -	STATE OF ILLINOIS DEPARTMENT OF TRANSPORTATION			PLAN & PROFILE SHEETS			FAP RTE.	SECTION		COUNTY	TOTAL SHEETS	SHEET NO.
			DRAWN -	EHH	REVISED -							0793	21-00036-00-BT		MADISON	72	13
	PLOT SCALE =	1" = 1'	CHECKED -	TLC	REVISED -							SILVER CREEK TRAIL, PHASE 3		CONTRACT NO. 97870			
	PLOT DATE =	2025-04-07	DATE -	2025-04-07	REVISED -							SCALE: 1" = 40'	SHEET NO. 5 OF 9 SHEETS	STA. 29+00 TO STA. 34+00	FED. ROAD DIST. NO. -	ILLINOIS	FED. AID PROJECT

PLAN	SURVEYED PLOTTED AUTOMATICALLY CHECKED DATE	BY	DATE
NOTE BOOK NO.			

PROFILE	SURVEYED PLOTTED AUTOMATICALLY CHECKED DATE	BY	DATE
NOTE BOOK NO.			

FILE NAME = 222113 - DESIGN.DWG

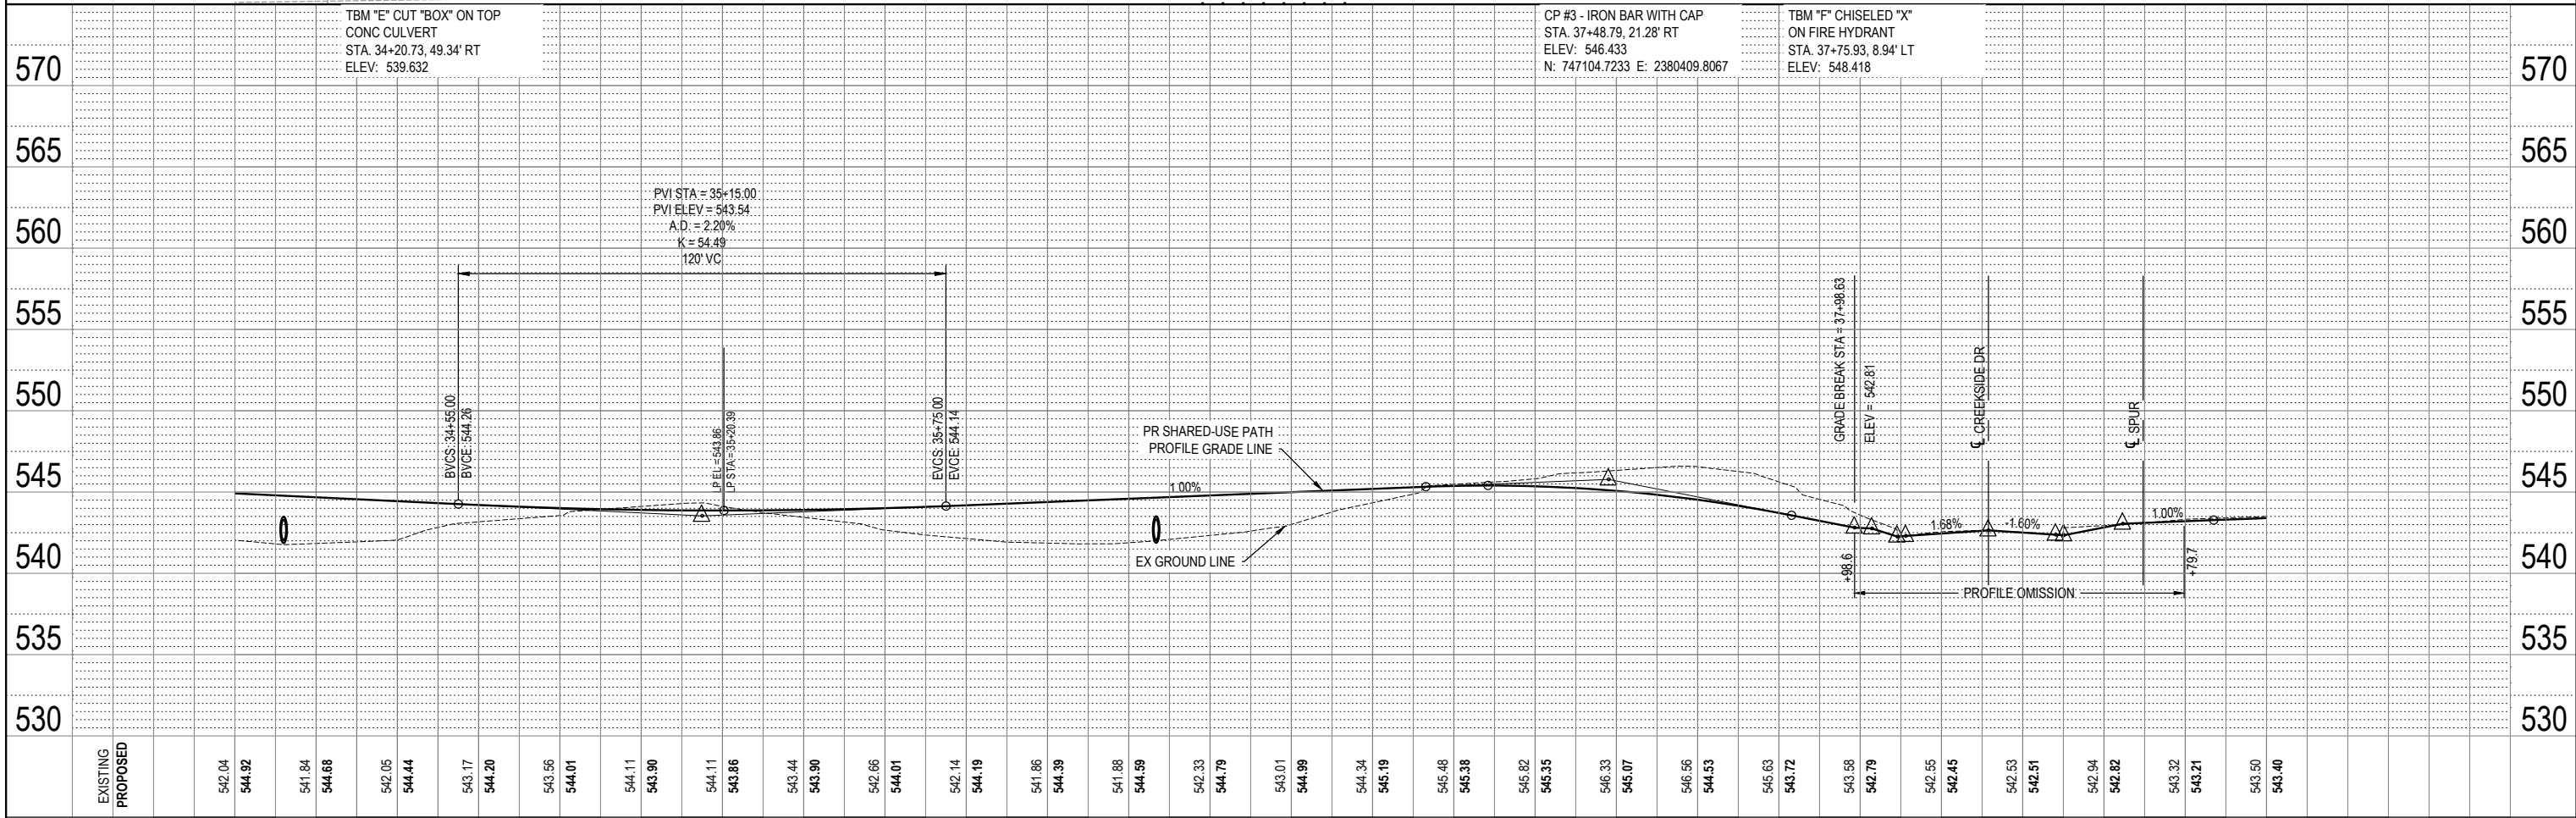


34+00			35+00			36+00			37+00			38+00			39+00						
 OATES ASSOCIATES www.oatesandassociates.com ILLINOIS DESIGN FIRM LICENSE NO.: 184.001115	USER NAME = EDUARDO HERRERA		DESIGNED - BRB		REVISED -		STATE OF ILLINOIS DEPARTMENT OF TRANSPORTATION						PLAN & PROFILE SHEETS			FAP RTE.	SECTION		COUNTY	TOTAL SHEETS	SHEET NO.
			DRAWN - EHH		REVISED -											0793	21-00036-00-BT		MADISON	72	14
	PLOT SCALE = 1" = 1'		CHECKED - TLC		REVISED -								SILVER CREEK TRAIL, PHASE 3						CONTRACT NO. 97870		
	PLOT DATE = 2025-04-07		DATE - 2025-04-07		REVISED -								SCALE: 1" = 40'		SHEET NO. 6 OF 9 SHEETS		STA. 34+00 TO STA. 39+00		FED. ROAD DIST. NO. -	ILLINOIS	FED. AID PROJECT

PLAN	SURVEYED _____		BY _____	DATE _____
	PLOTTED _____			
	ALIGNMENT CHECKED _____			
	RT. OF WAY CHECKED _____			
	CADD FILE NAME _____			
NOTE BOOK				
NO. _____				

PROFILE	NO. _____	NOTE BOOK _____	BY _____	DATE _____
SURVEYED _____				
PLOTTED _____				
GRADES CHECKED _____				
B.M. NOTED _____				
STRUCTURE NOTATIONS CHK'D _____				

FILE NAME = 222113 - DESIGN.DWG

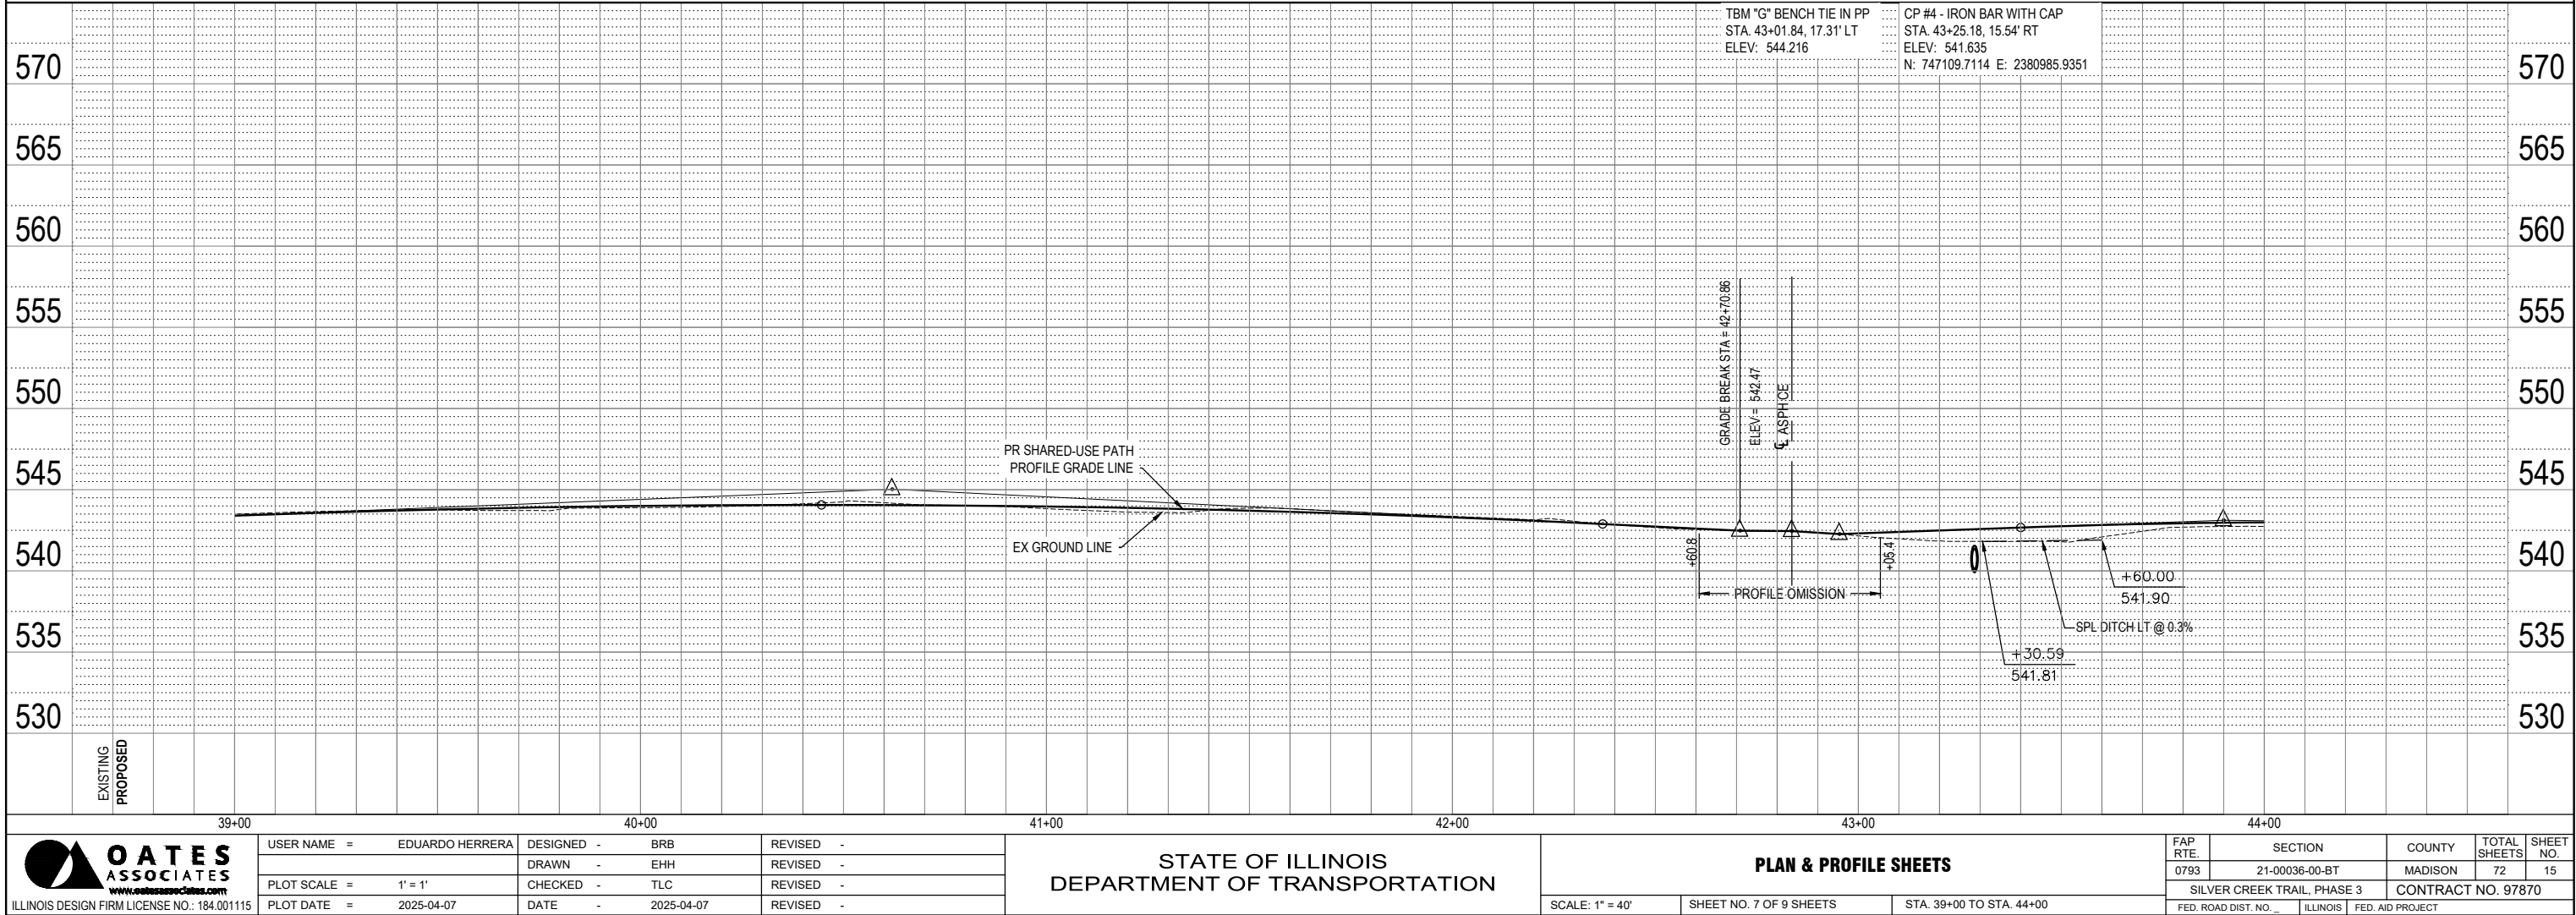


PROFILE	SURVEYED _____	BY _____	DATE _____
	PLOTTED _____		
NOTE BOOK	GRADES CHECKED _____		
	B.M. NOTED _____		
NO. _____	STRUCTURE NOTATIONS CHKD _____		

 OATES ASSOCIATES www.oatesassociates.com ILLINOIS DESIGN FIRM LICENSE NO.: 184.001115	USER NAME = EDUARDO HERRERA	DESIGNED - BRB	REVISED -	STATE OF ILLINOIS DEPARTMENT OF TRANSPORTATION	PLAN & PROFILE SHEETS	FAP RTE.	SECTION	COUNTY	TOTAL SHEETS	SHEET NO.	
		DRAWN - EHH	REVISED -			0793	21-00036-00-BT	MADISON	72	16	
	PLOT SCALE = 1' = 1'	CHECKED - TLC	REVISED -			SILVER CREEK TRAIL, PHASE 3		CONTRACT NO. 97870			
	PLOT DATE = 2025-04-07	DATE - 2025-04-07	REVISED -			SCALE: 1" = 40'	SHEET NO. 8 OF 9 SHEETS	STA. 44+00 TO STA. 45+61	FED. ROAD DIST. NO. -	ILLINOIS	FED. AID PROJECT


PLAN			BY	DATE
NOTE BOOK NO. _____	SURVEYED _____			
	PLOTTED _____			
	ALIGNMENT CHECKED _____			
	RT. OF WAY CHECKED _____			
	CADD FILE NAME _____			

PROFILE	NO. _____	NOTE BOOK	BY	DATE
SURVEYED _____				
PLOTTED _____				
GRADES CHECKED _____				
B.M. NOTED _____				
STRUCTURE NOTATNS CHKD _____				

FILE NAME = 222113 - DESIGN.DWG

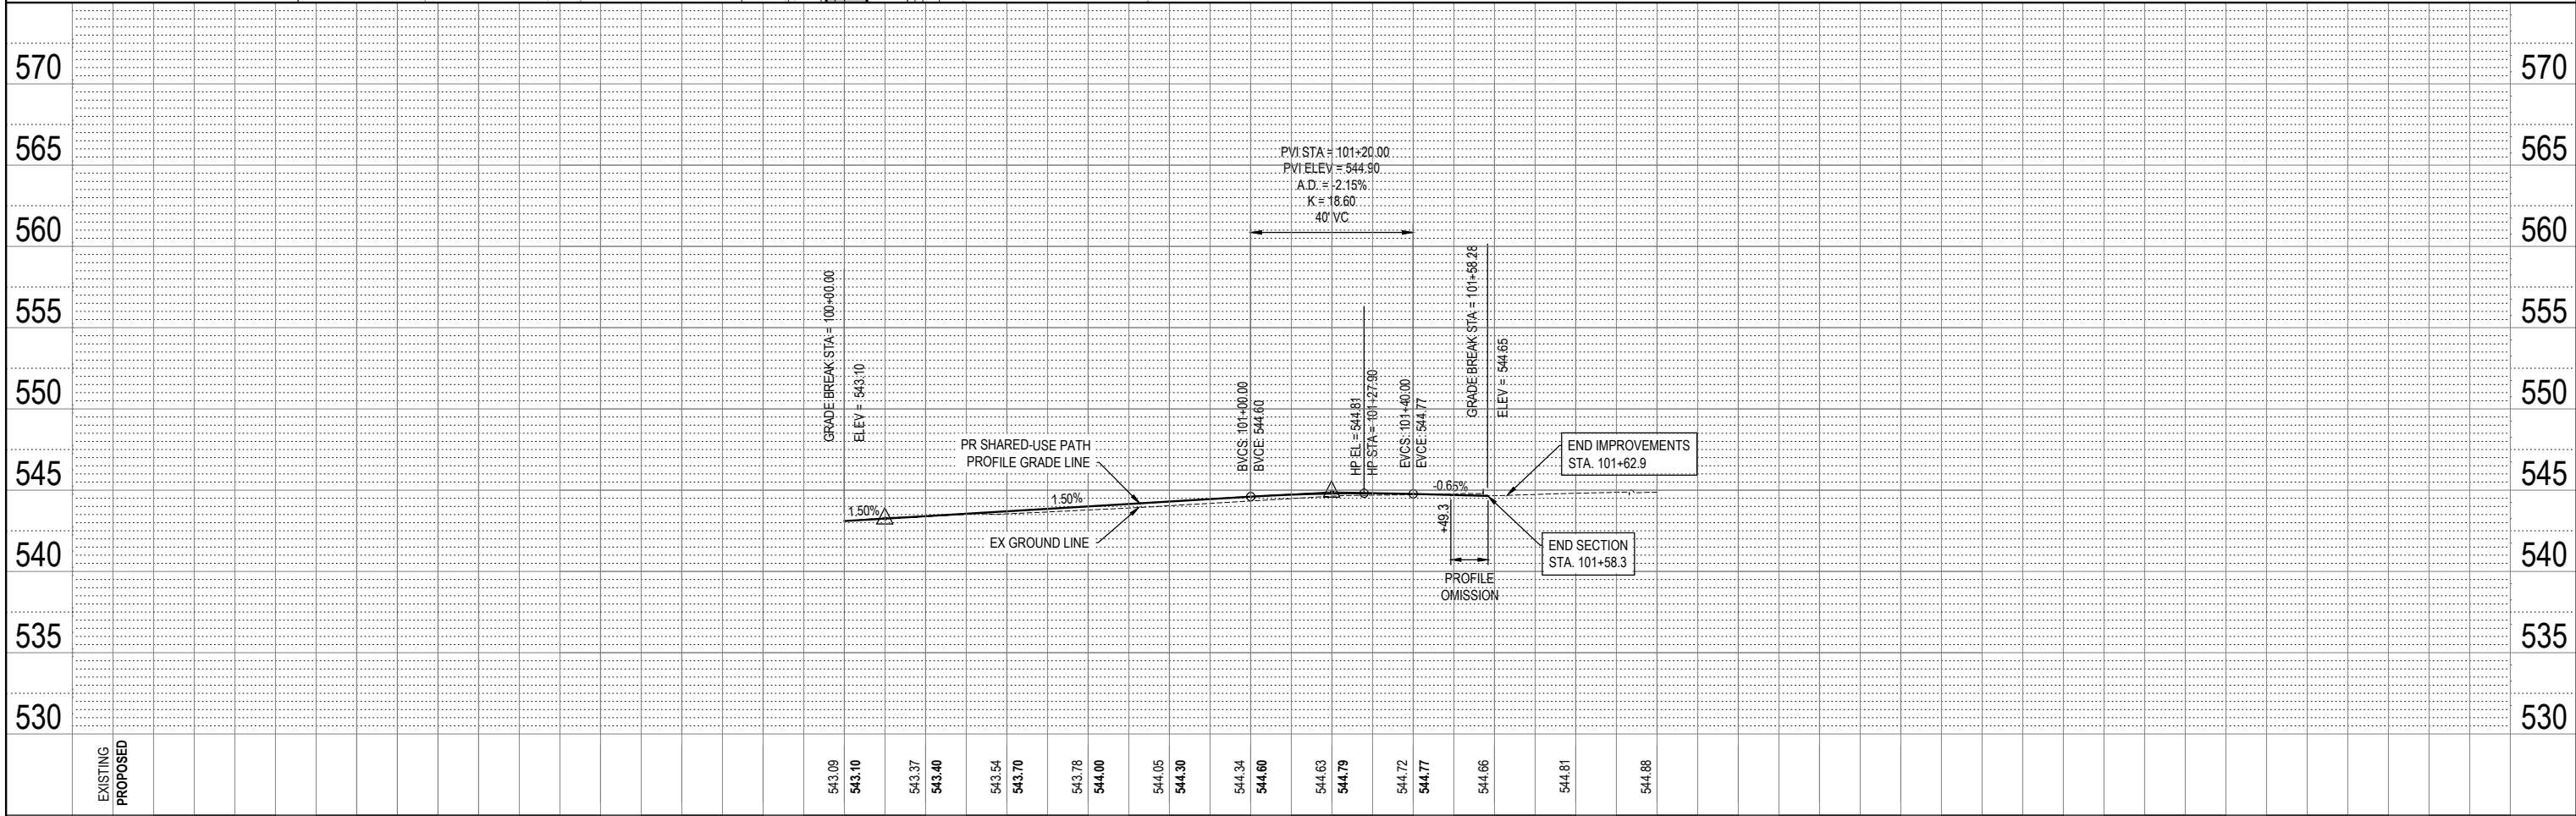



 OATES ASSOCIATES www.oatesassociates.com ILLINOIS DESIGN FIRM LICENSE NO.: 184.001115	100+00		101+00		102+00									
	USER NAME = EDUARDO HERRERA	DESIGNED - BRB	REVISED -	STATE OF ILLINOIS DEPARTMENT OF TRANSPORTATION		PLAN & PROFILE SHEETS - SPUR		FAP RTE.	SECTION	COUNTY	TOTAL SHEETS	SHEET NO.		
		DRAWN - EHH	REVISED -					0793	21-00036-00-BT	MADISON	72	17		
	PLOT SCALE = 1" = 1'	CHECKED - TLC	REVISED -					SILVER CREEK TRAIL, PHASE 3					CONTRACT NO. 97870	
	PLOT DATE = 2025-04-07	DATE - 2025-04-07	REVISED -											
					SCALE: 1" = 40'	SHEET NO. 9 OF 9 SHEETS	STA. 100+00 TO STA. 102+00	FED. ROAD DIST. NO. -	ILLINOIS	FED. AID PROJECT				

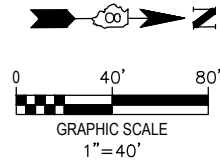

PLAN SHEET LEGEND

- LIMITS OF CONSTRUCTION
- PR HMA SC IL-9.5 C N50
SEE TYPICAL SECTION
- PR CL D PATCH T4
- PR PC CONC SIDEWALK

N/F TRIAD CUSD 2
09-1-22-10-03-302-001
520 E US HIGHWAY 40
BK 3387 PG 2113

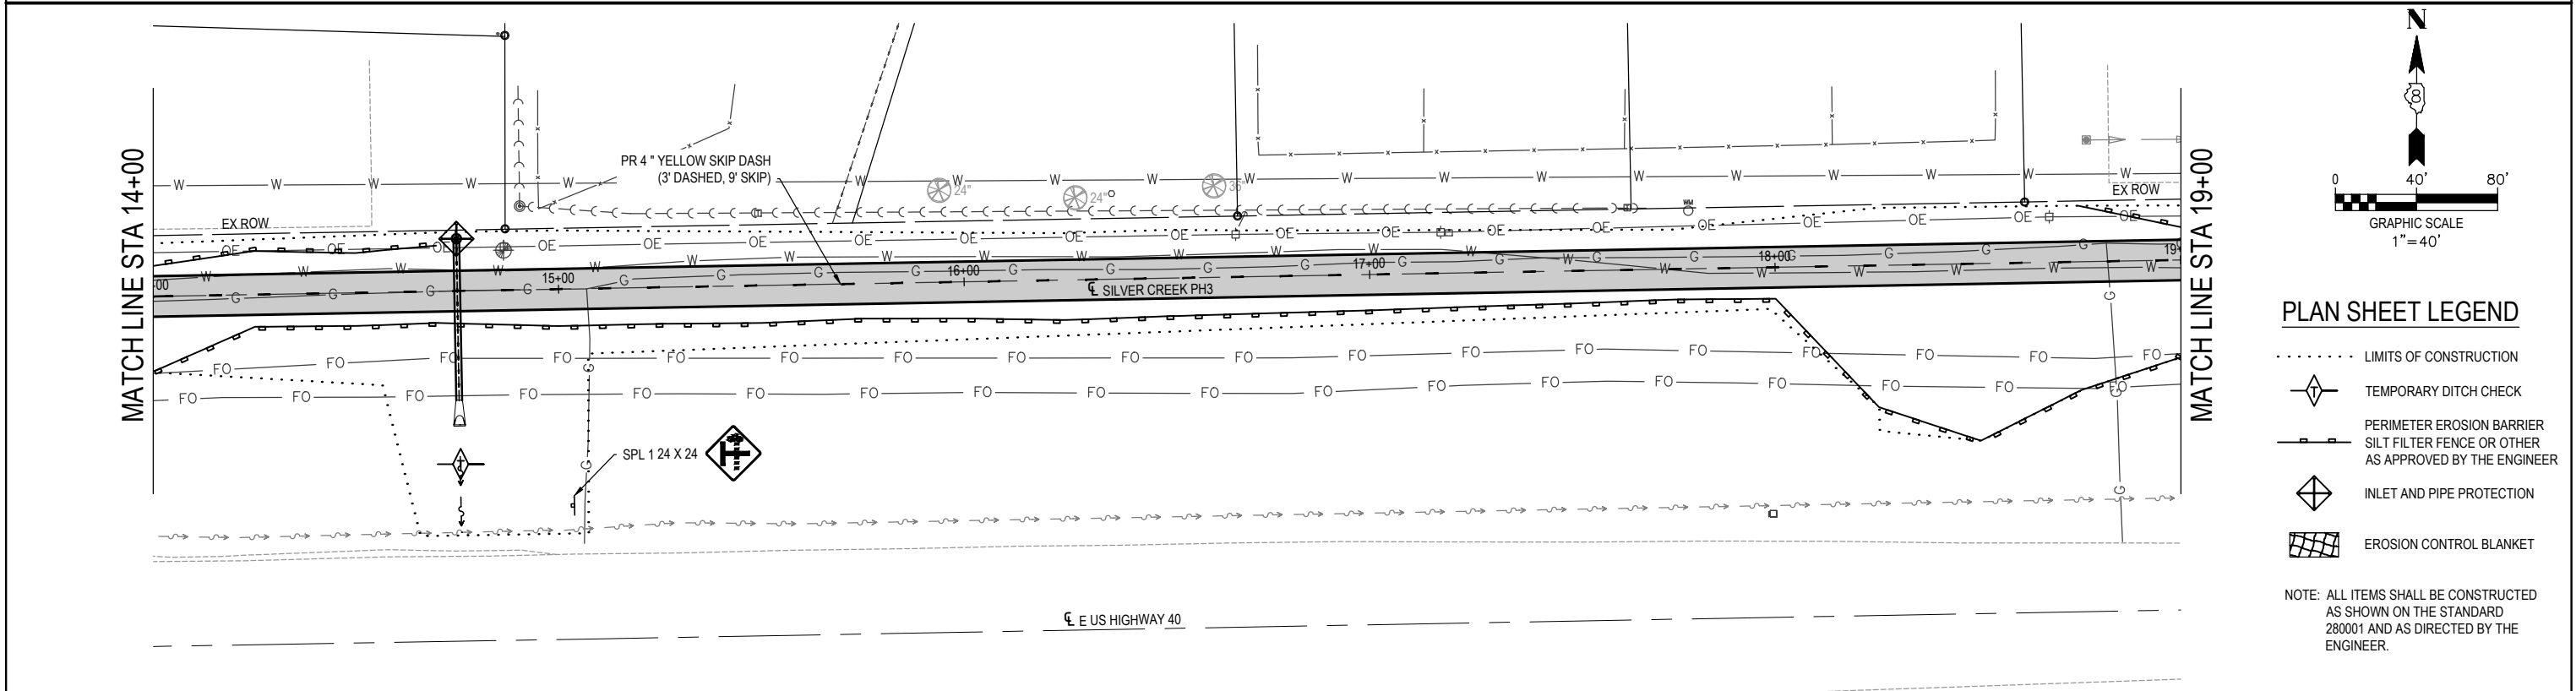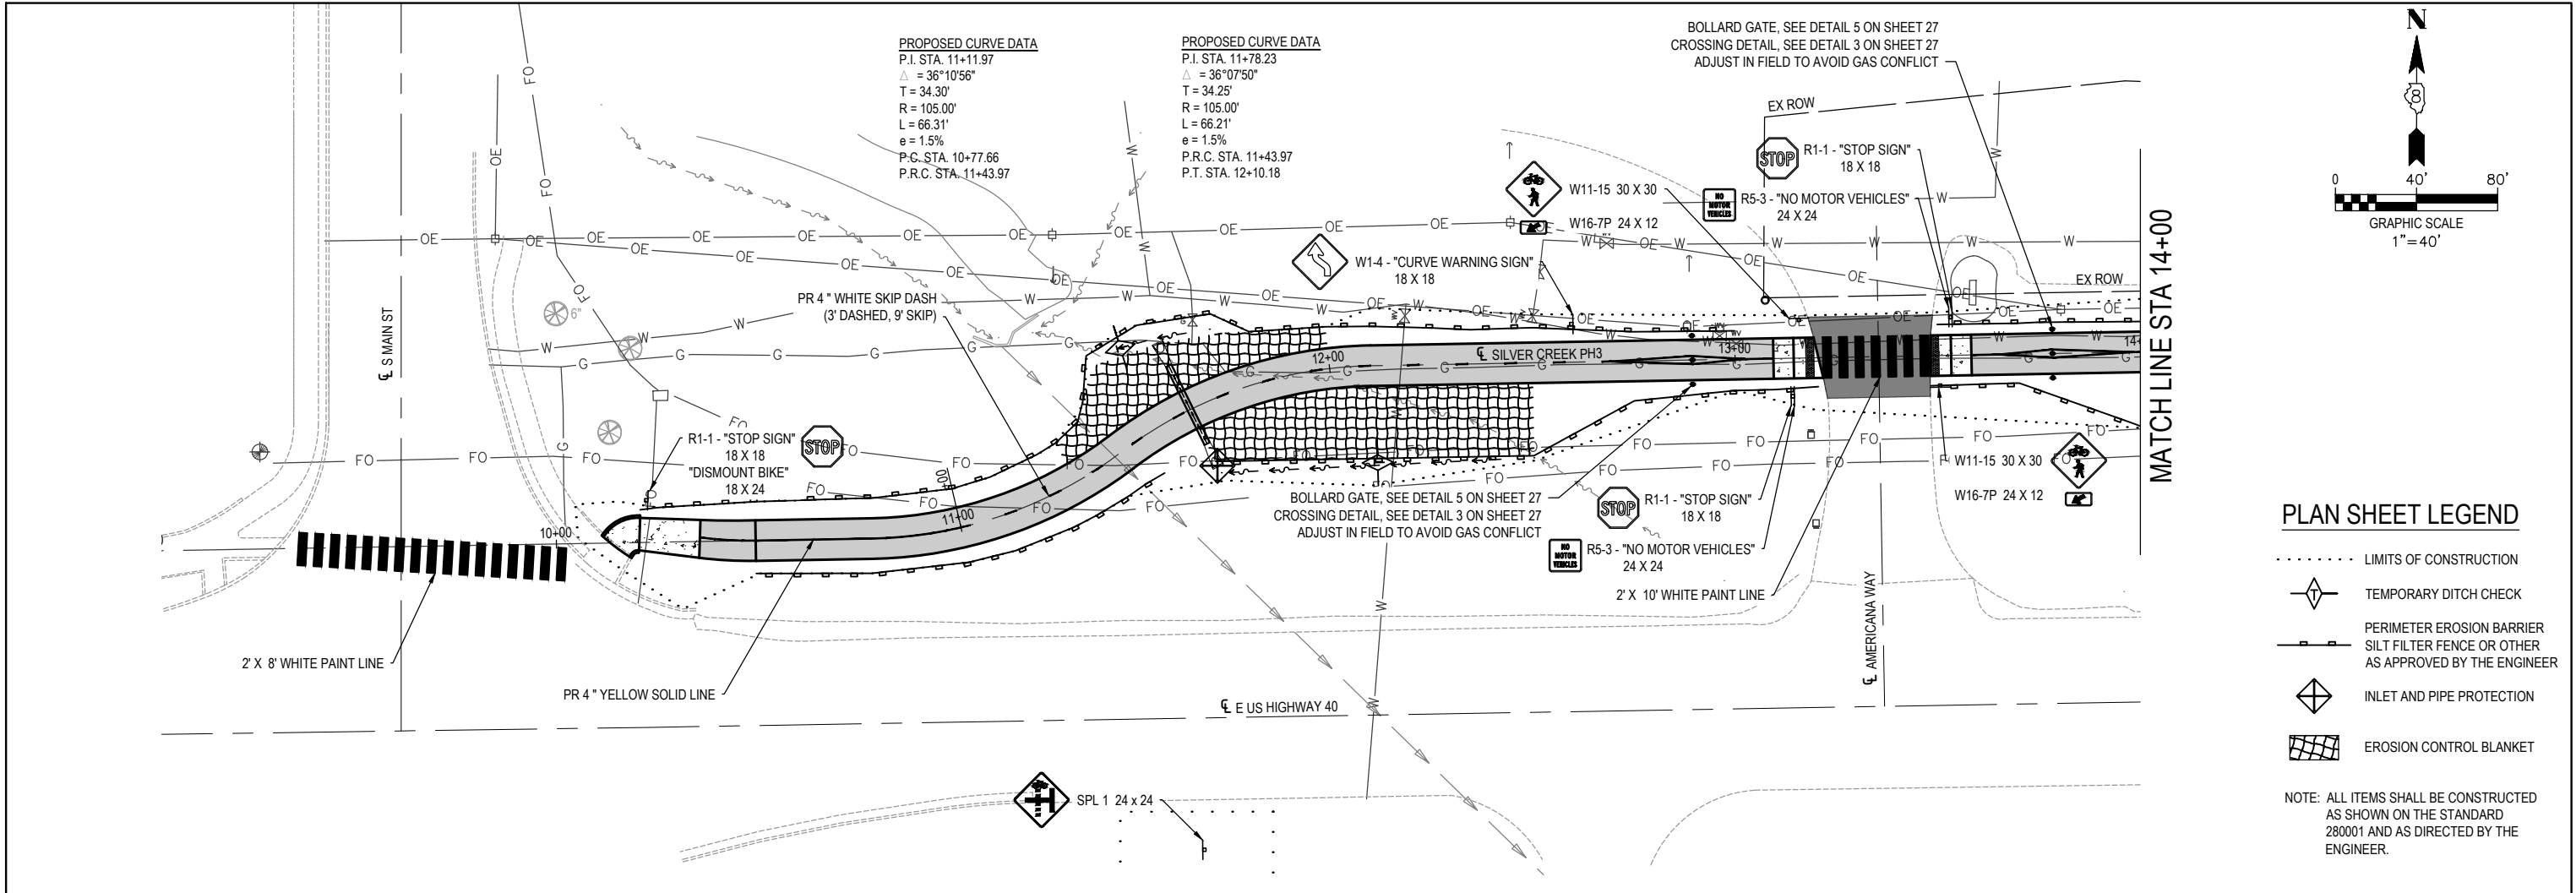

FILE NAME = 222113 - DESIGN.DWG

 OATES ASSOCIATES www.oatesassoc.com ILLINOIS DESIGN FIRM LICENSE NO.: 184.001115	USER NAME = EDUARDO HERRERA		DESIGNED - BRB	REVISED -	STATE OF ILLINOIS DEPARTMENT OF TRANSPORTATION	EROSION CONTROL, PAVEMENT MARKING AND SIGNAGE SHEETS			FAP RTE.	SECTION	COUNTY	TOTAL SHEETS	SHEET NO.
			DRAWN - EHH	REVISED -					0793	21-00036-00-BT	MADISON	72	18
	PLOT SCALE = 1' = 1'		CHECKED - TLC	REVISED -					SILVER CREEK TRAIL, PHASE 3				
	PLOT DATE = 2025-04-07		DATE - 2025-04-07	REVISED -					CONTRACT NO. 97870				
					SCALE: 1" = 40'	SHEET NO. 1 OF 5 SHEETS		STA. 9+00 TO STA. 19+00		ILLINOIS FED. AID PROJECT			

FILE NAME = 222113 - DESIGN.DWG



OATES

ASSOCIATES

www.oatesassociates.com

ILLINOIS DESIGN FIRM LICENSE NO.: 184.001115



USER NAME	=	EDUARDO HERRERA	DESIGNED	-	BRB	REVISED	-
PLOT SCALE	=	1" = 1'	DRAWN	-	EHH	REVISED	-
PLOT DATE	=	2025-04-07	CHECKED	-	TLC	REVISED	-
			DATE	-	2025-04-07	REVISED	-



STATE OF ILLINOIS
DEPARTMENT OF TRANSPORTATION

EROSION CONTROL, PAVEMENT MARKING AND SIGNAGE SHEETS

SCALE: 1" = 40'
SHEET NO. 2 OF 5 SHEETS
STA. 19+00 TO STA. 29+00

FAP RTE.	SECTION	COUNTY	TOTAL SHEETS	SHEET NO.
0793	21-00036-00-BT	MADISON	72	19
SILVER CREEK TRAIL, PHASE 3		CONTRACT NO. 97870		
ILLINOIS		FED. AID PROJECT		

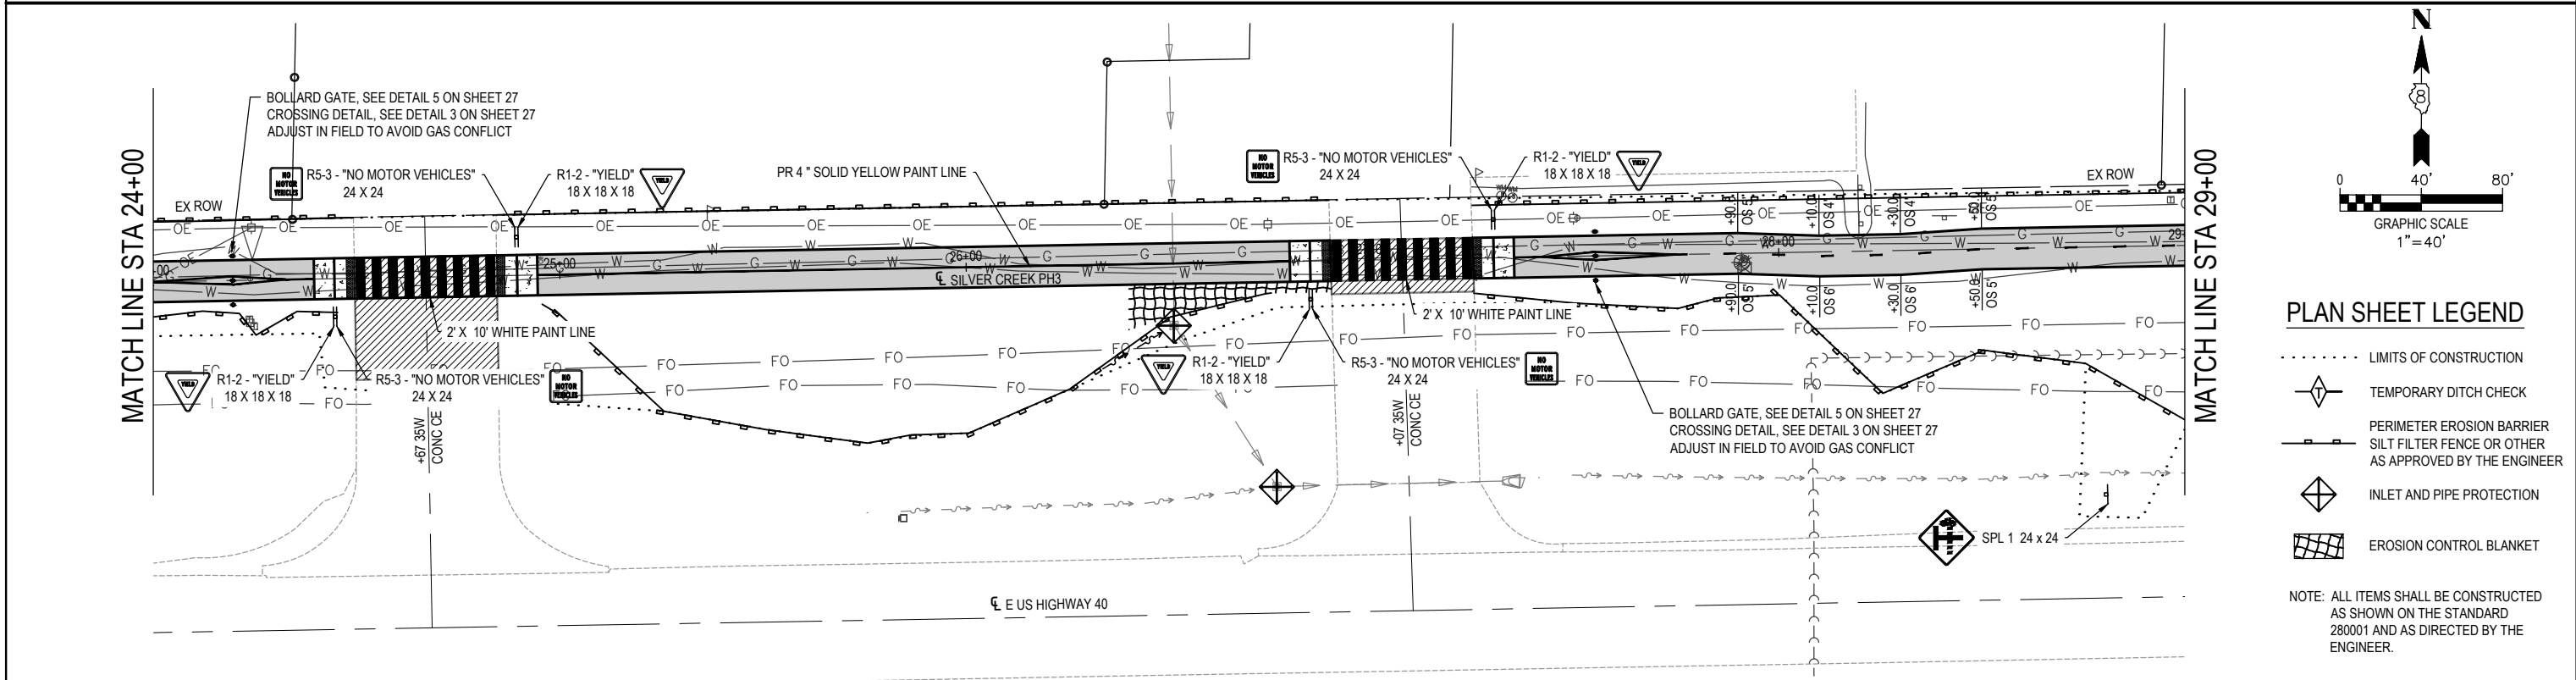
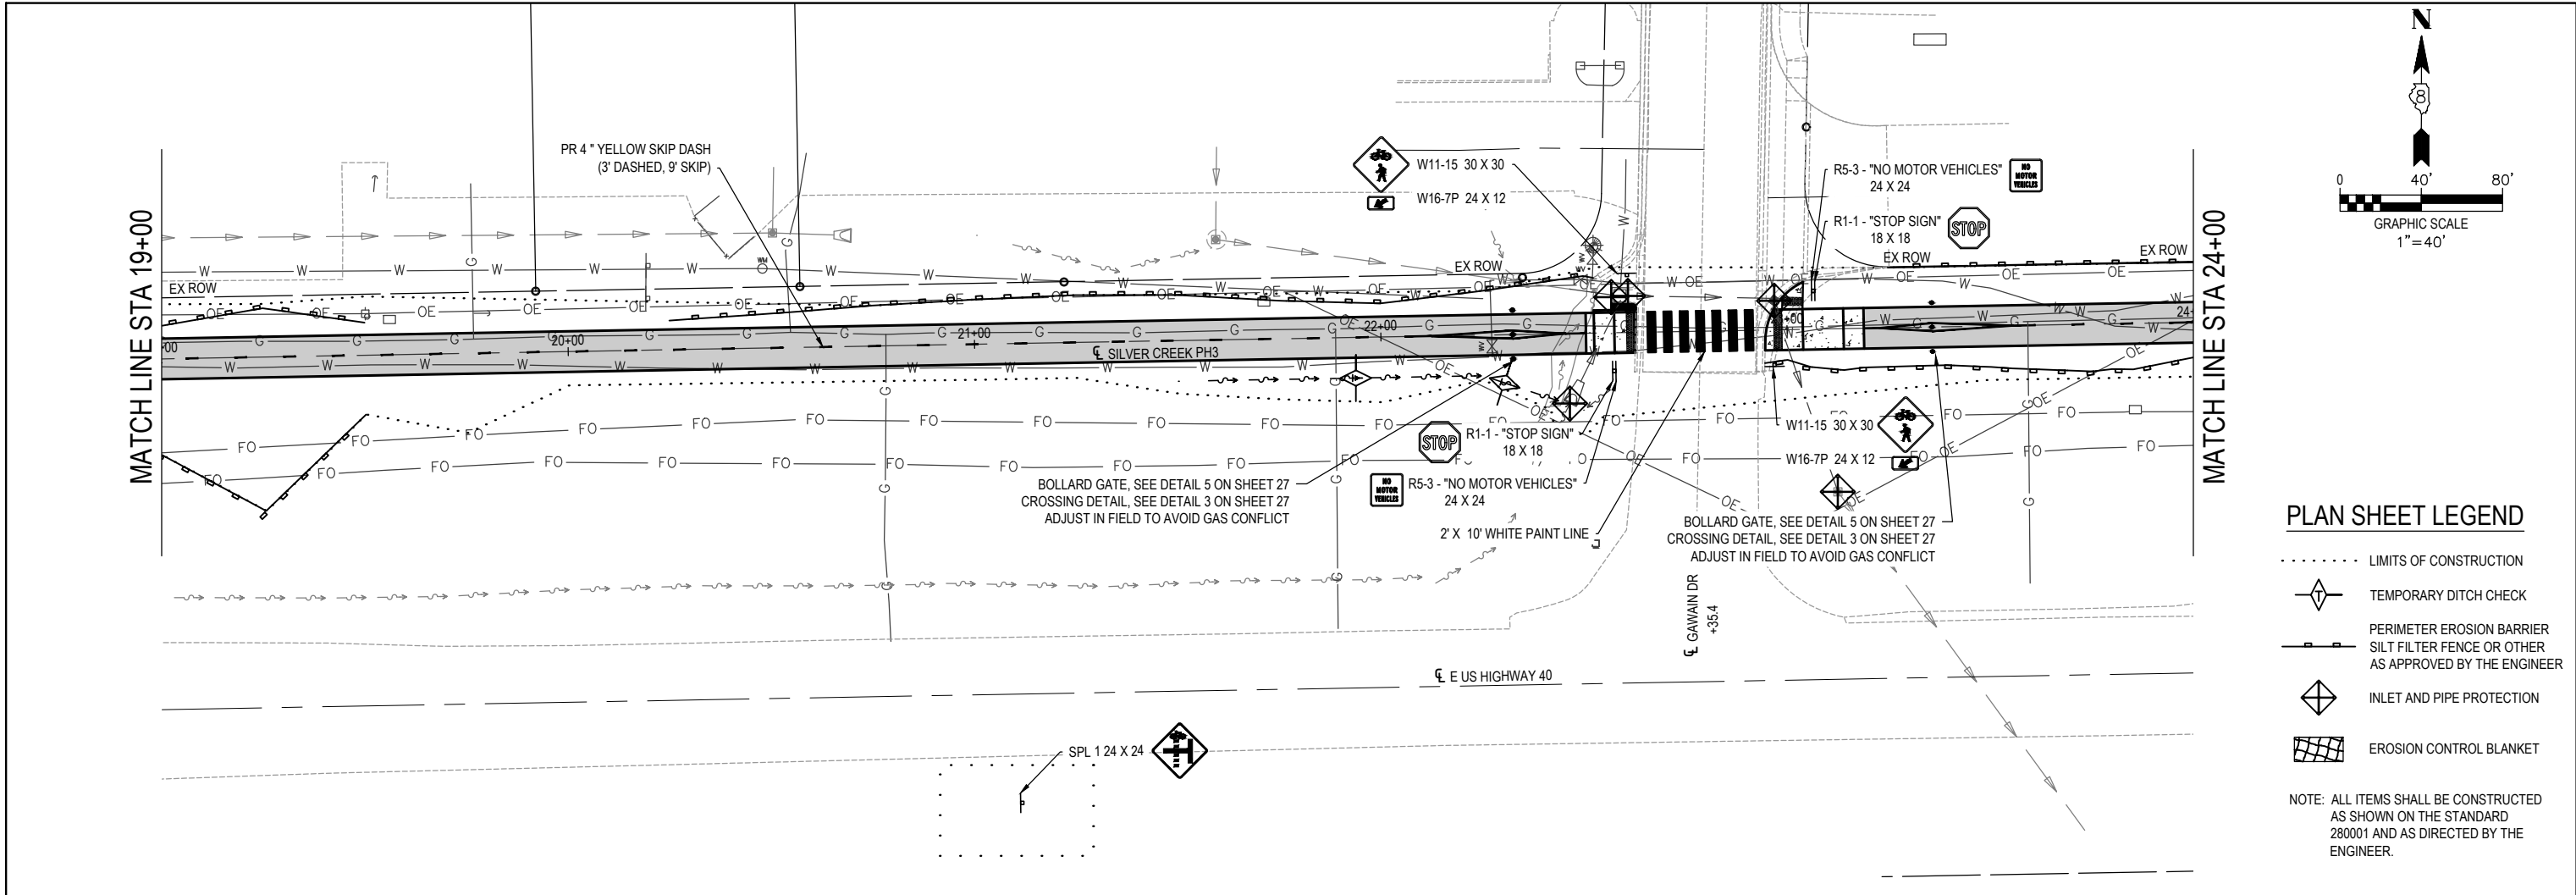


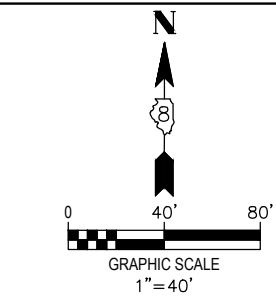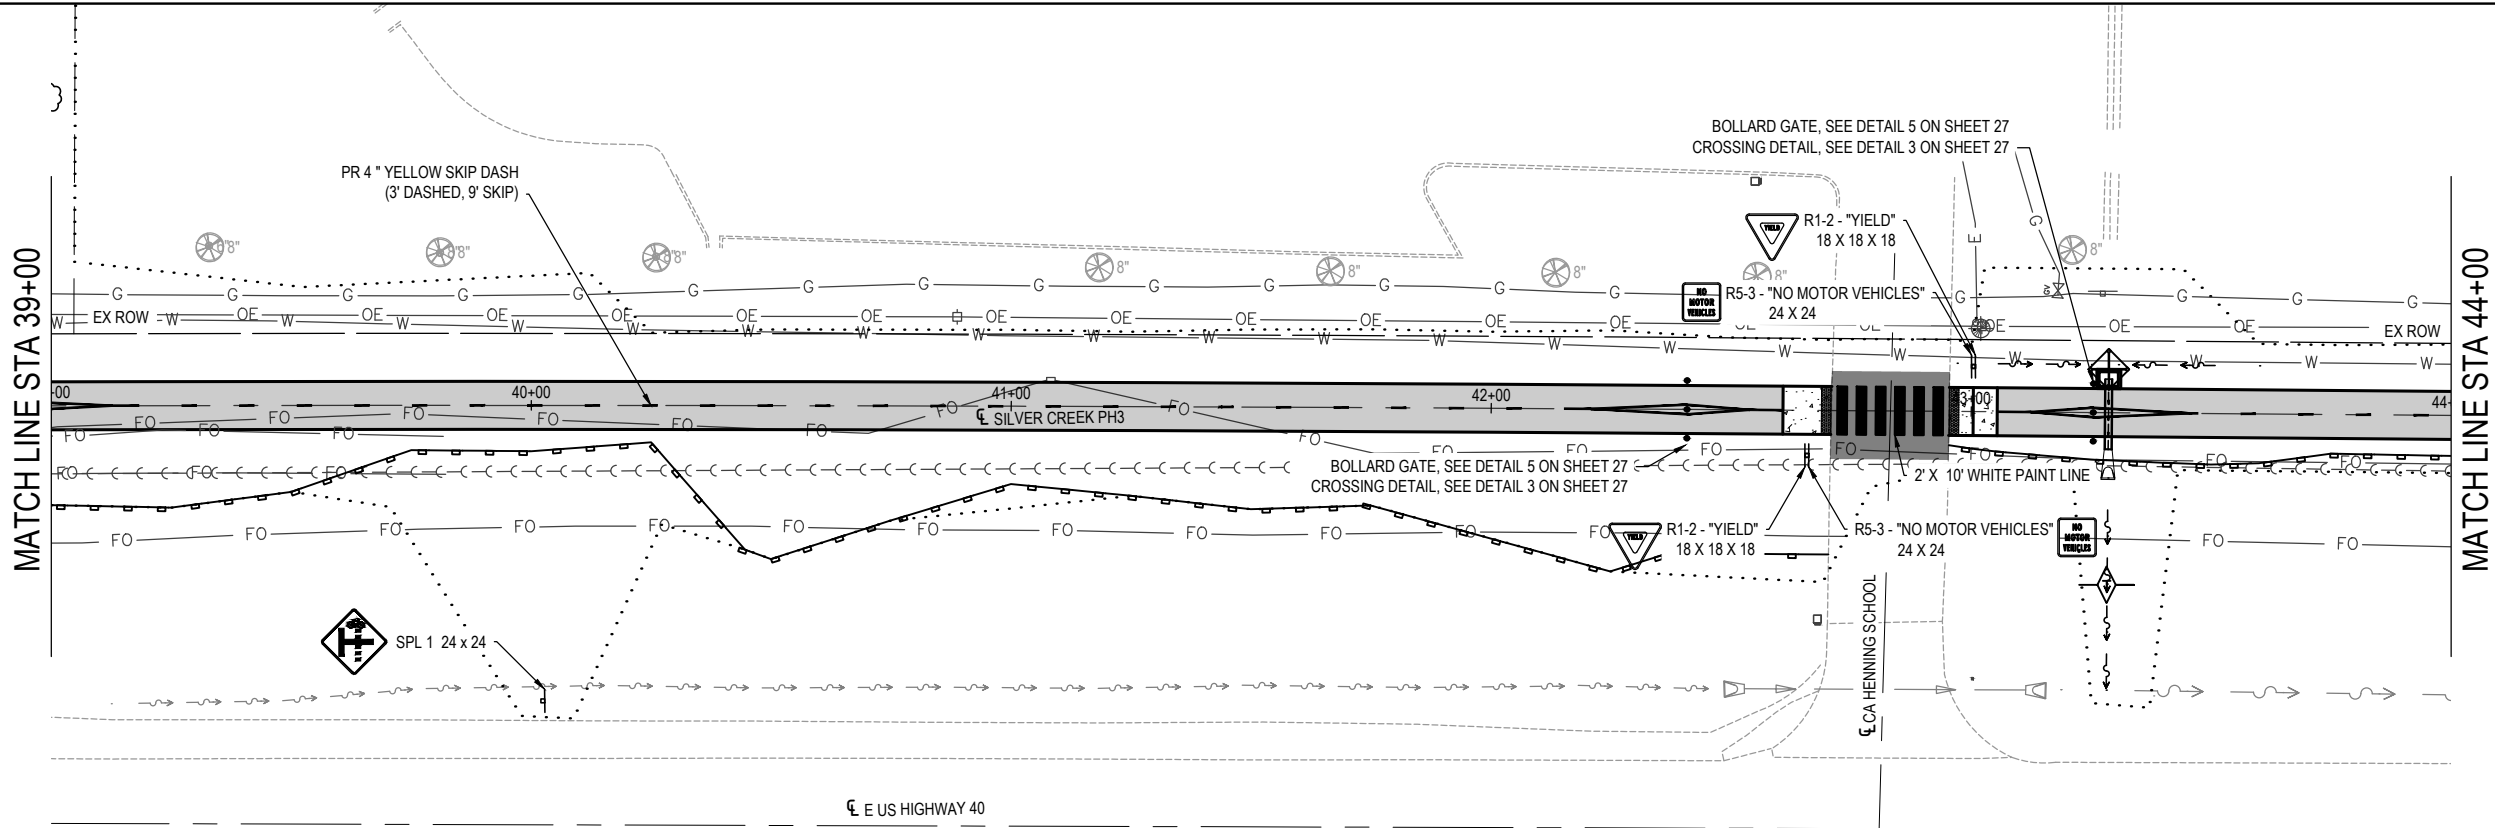

PLAN SHEET LEGEND

- LIMITS OF CONSTRUCTION
- TEMPORARY DITCH CHECK
- PERIMETER EROSION BARRIER
SILT FILTER FENCE OR OTHER
AS APPROVED BY THE ENGINEER
- INLET AND PIPE PROTECTION
- EROSION CONTROL BLANKET

NOTE: ALL ITEMS SHALL BE CONSTRUCTED
AS SHOWN ON THE STANDARD
280001 AND AS DIRECTED BY THE
ENGINEER.

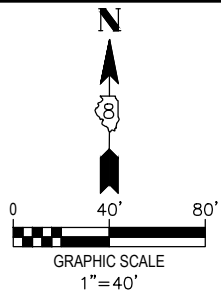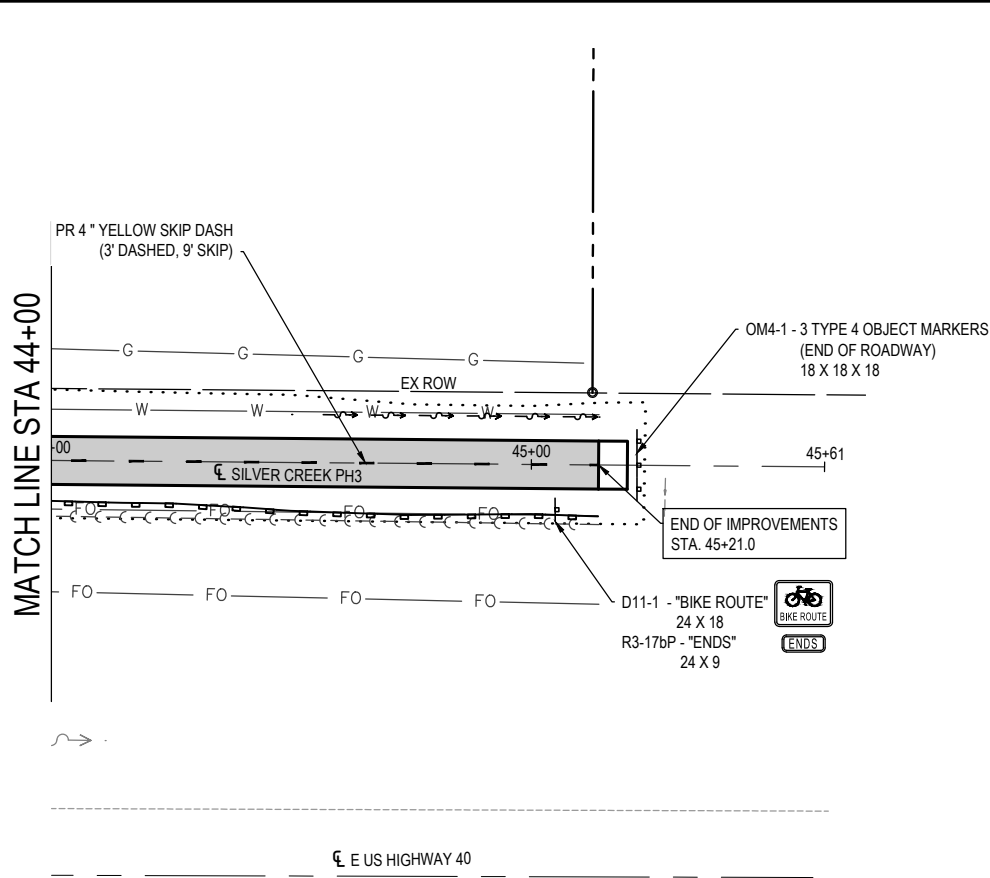

PLAN SHEET LEGEND

- LIMITS OF CONSTRUCTION
- TEMPORARY DITCH CHECK
- PERIMETER EROSION BARRIER
SILT FILTER FENCE OR OTHER
AS APPROVED BY THE ENGINEER
- INLET AND PIPE PROTECTION
- EROSION CONTROL BLANKET

NOTE: ALL ITEMS SHALL BE CONSTRUCTED
AS SHOWN ON THE STANDARD
280001 AND AS DIRECTED BY THE
ENGINEER.

FILE NAME = 222113 - DESIGN.DWG



USER NAME =	EDUARDO HERRERA	DESIGNED -	BRB	REVISED -	
		DRAWN -	EHH	REVISED -	
PLOT SCALE =	1" = 1'	CHECKED -	TLC	REVISED -	
PLOT DATE =	2025-04-07	DATE -	2025-04-07	REVISED -	



STATE OF ILLINOIS
DEPARTMENT OF TRANSPORTATION

EROSION CONTROL, PAVEMENT MARKING AND SIGNAGE SHEETS

SCALE: 1" = 40' SHEET NO. 4 OF 5 SHEETS STA. 39+00 TO STA. 45+61

FAP RTE.	SECTION	COUNTY	TOTAL SHEETS	SHEET NO.
0793	21-00036-00-BT	MADISON	72	21
SILVER CREEK TRAIL, PHASE 3		CONTRACT NO. 97870		
		ILLINOIS	FED. AID PROJECT	

FILE NAME = 222113 - DESIGN.DWG

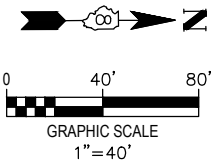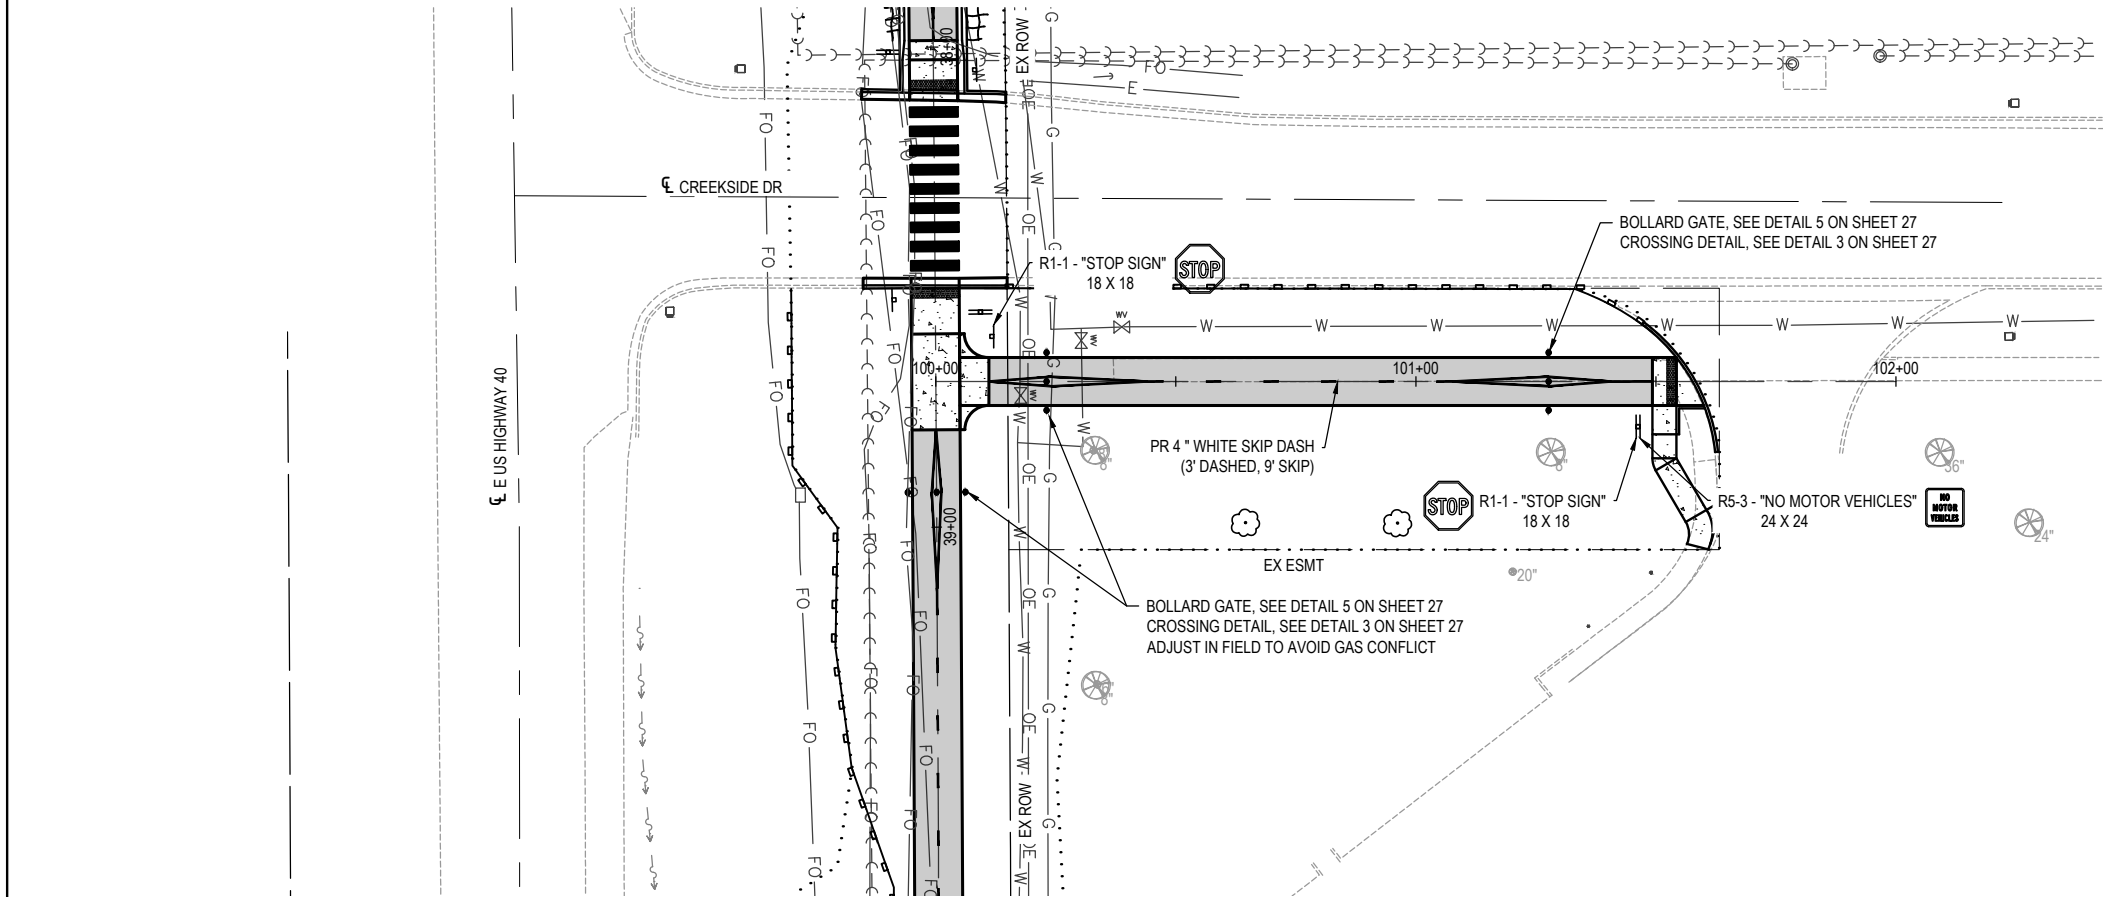


PLAN SHEET LEGEND

- LIMITS OF CONSTRUCTION
- TEMPORARY DITCH CHECK
- PERIMETER EROSION BARRIER
SILT FILTER FENCE OR OTHER
AS APPROVED BY THE ENGINEER
- INLET AND PIPE PROTECTION
- EROSION CONTROL BLANKET


NOTE: ALL ITEMS SHALL BE CONSTRUCTED
AS SHOWN ON THE STANDARD
280001 AND AS DIRECTED BY THE
ENGINEER.

DETAIL LEGEND

- PROPOSED DETECTABLE WARNING
- PR CL D PATCH T4 6
- CONSTRUCTION LIMITS
- PROPOSED
- EXISTING
- ROW
- CENTER LINE
- PR ELEV
- EX ELEV

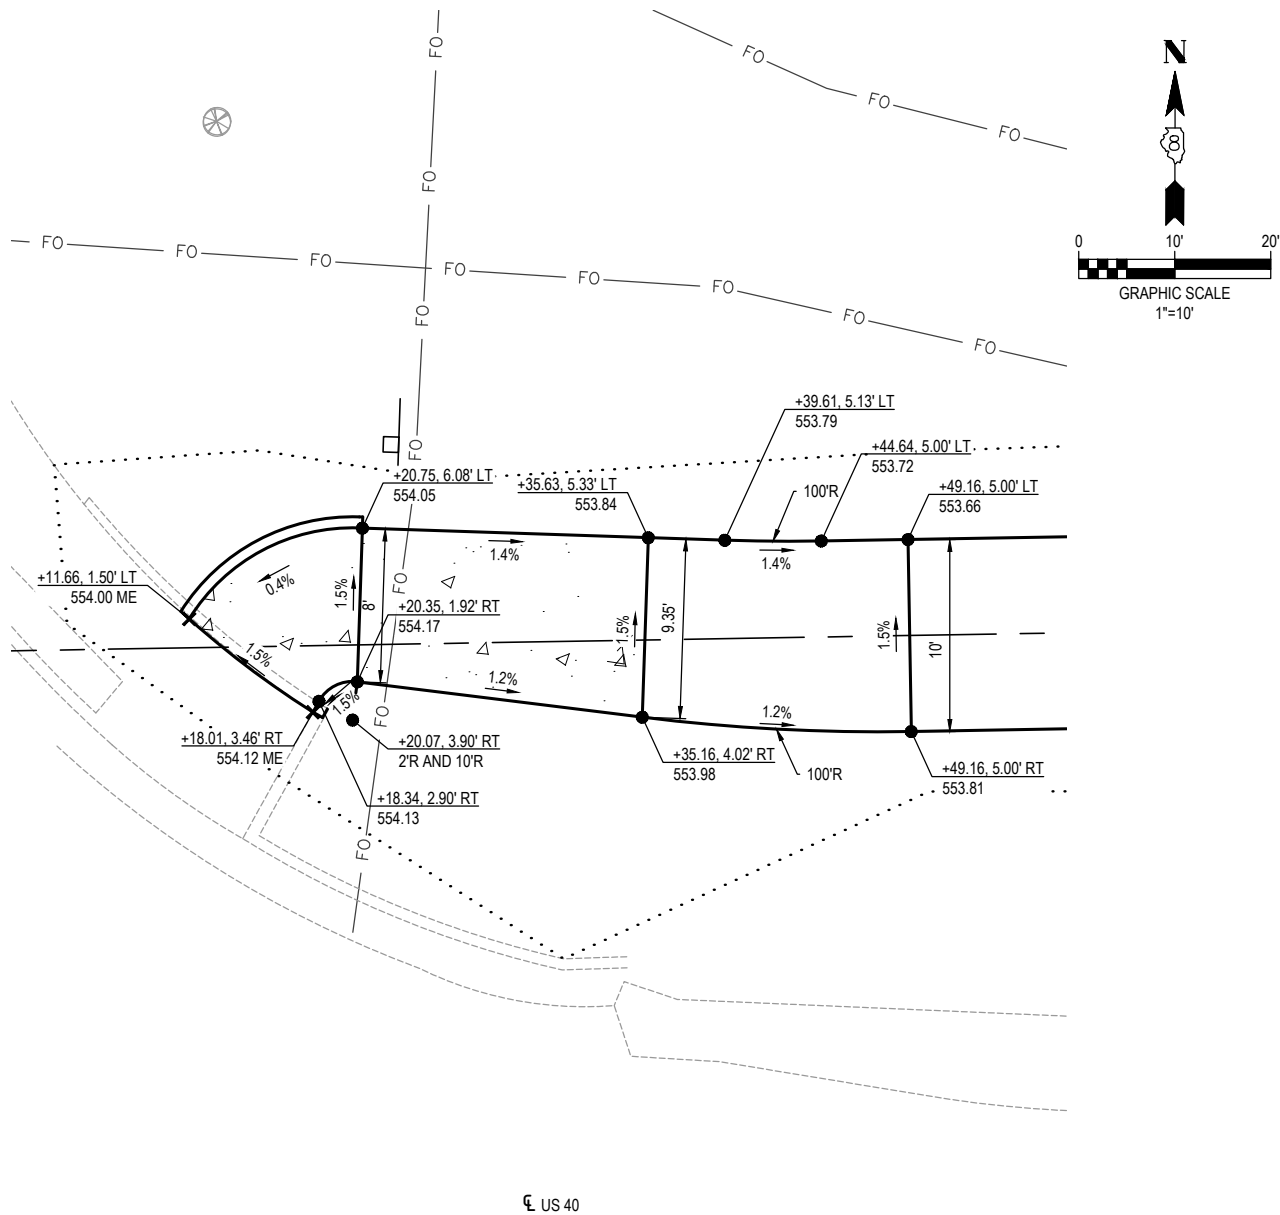

INTERSECTION RAMP @ S MAIN ST

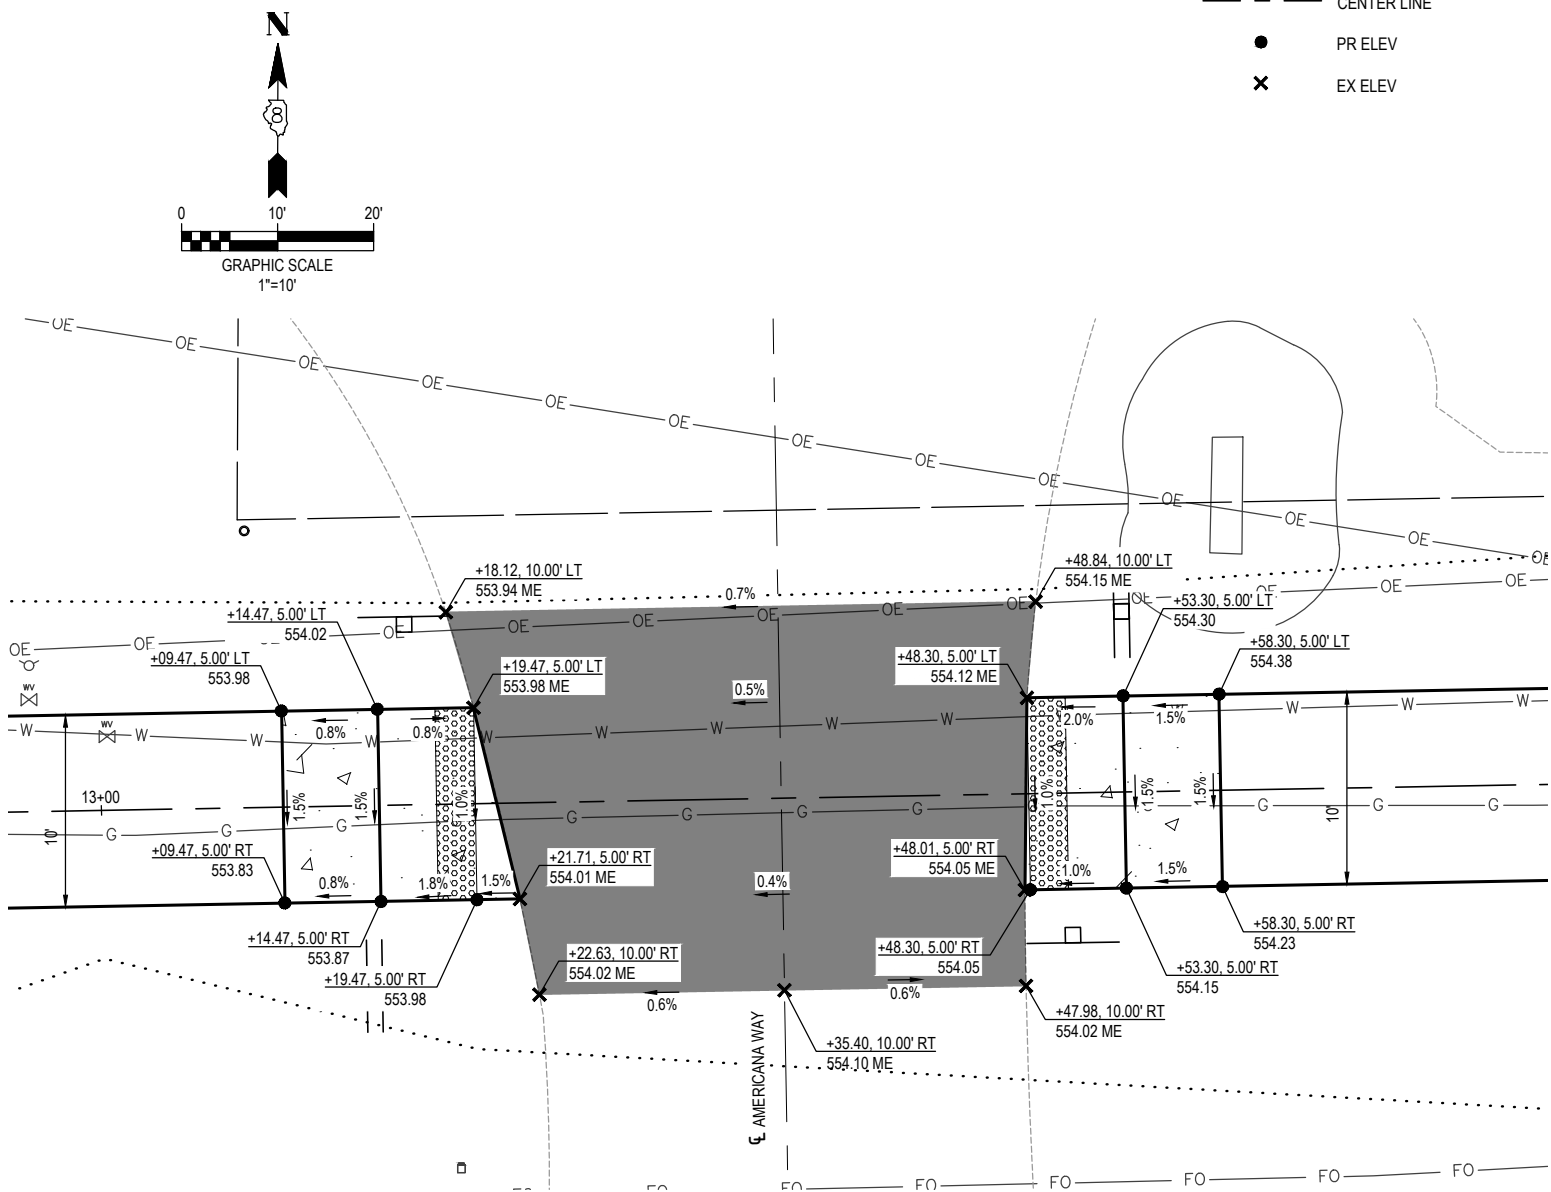


INTERSECTION RAMP @ AMERICANA WAY STA 13+35.4

FILE NAME = 222113 - DESIGN.DWG

 OATES ASSOCIATES www.oatesassocubas.com ILLINOIS DESIGN FIRM LICENSE NO.: 184.001115	USER NAME = EDUARDO HERRERA		DESIGNED - BRB	REVISED -	STATE OF ILLINOIS DEPARTMENT OF TRANSPORTATION	INTERSECTION DETAILS					FAP RTE.	SECTION	COUNTY	TOTAL SHEETS	SHEET NO.
			DRAWN - EHH	REVISED -		0793	21-00036-00-BT	MADISON	72	23					
	PLOT SCALE = 1' = 1'		CHECKED - TLC	REVISED -		SILVER CREEK TRAIL, PHASE 3		CONTRACT NO. 97870							
	PLOT DATE = 2025-04-07		DATE - 2025-04-07	REVISED -		ILLINOIS FED. AID PROJECT									
					SCALE: 1" = 10'	SHEET NO. 1 OF 5 SHEETS									

DETAIL LEGEND

- PROPOSED DETECTABLE WARNING
- CONSTRUCTION LIMITS
- PROPOSED
- EXISTING
- ROW
- CENTER LINE
- PR ELEV
- EX ELEV

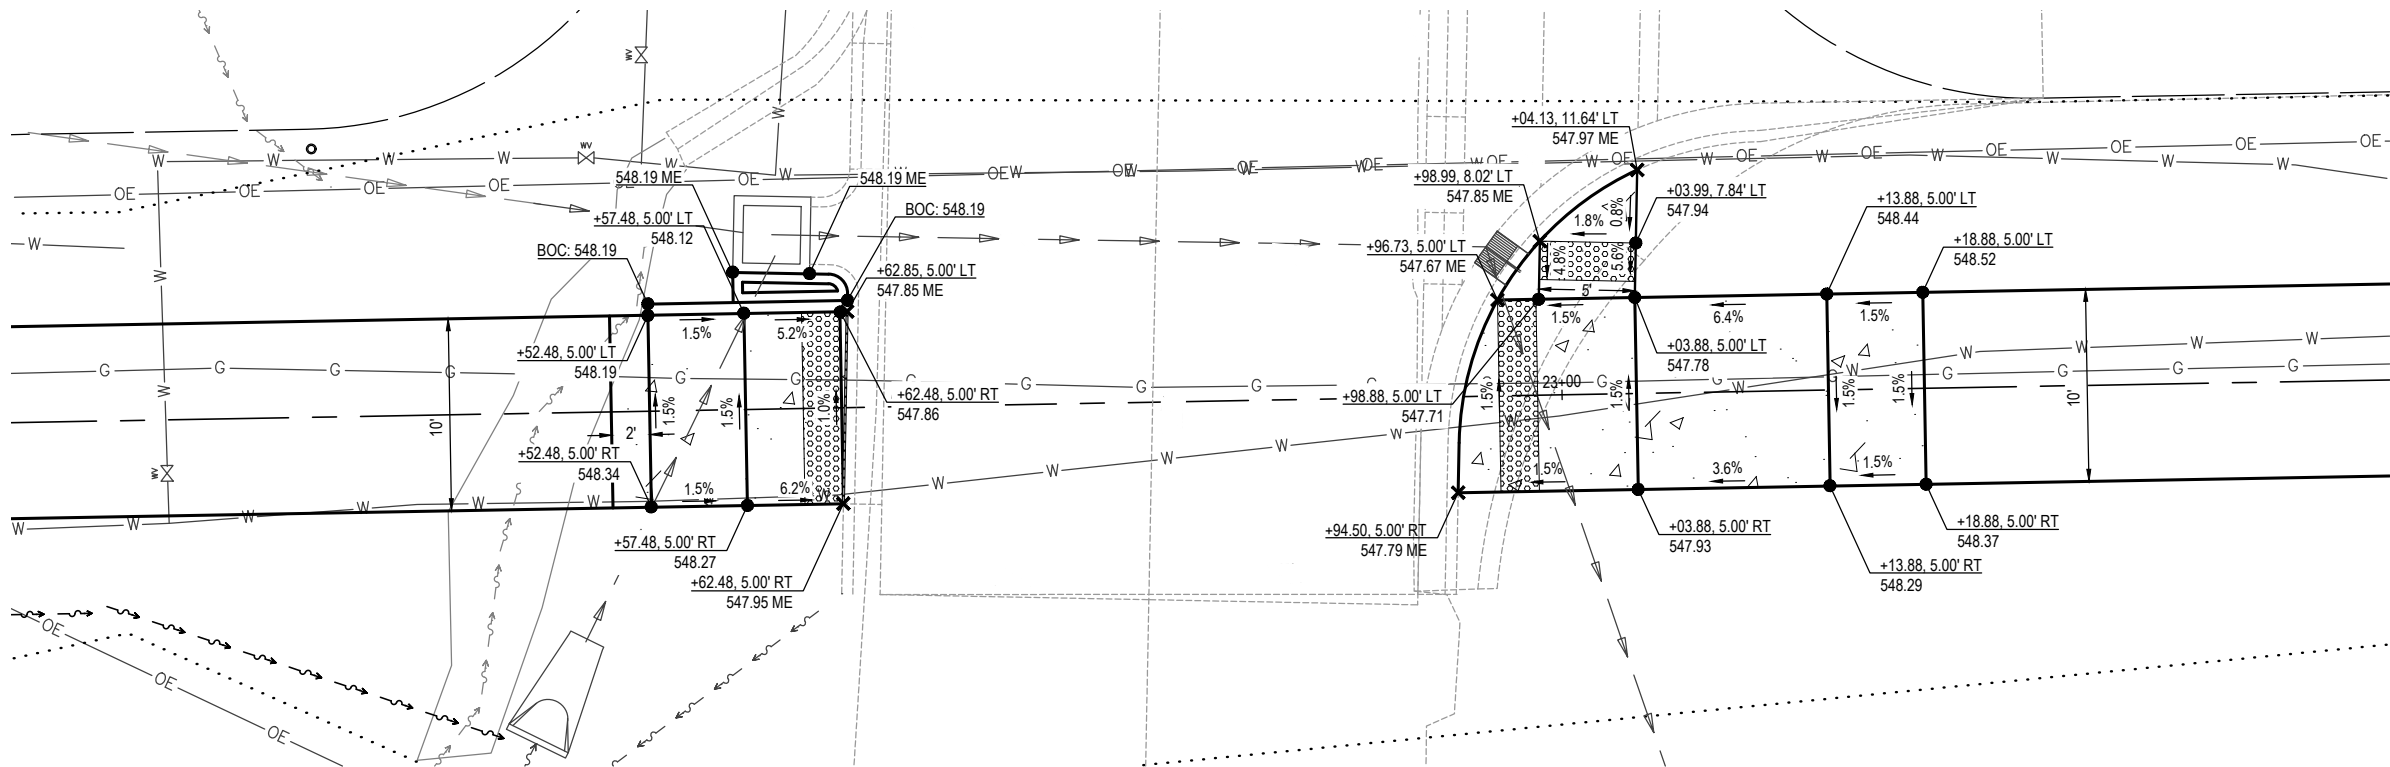

INTERSECTION RAMP @ GAWAIN DR

FILE NAME = 222113 - DESIGN.DWG



OATES ASSOCIATES
www.oatesassociates.com
ILLINOIS DESIGN FIRM LICENSE NO.: 184.001115

USER NAME =	EDUARDO HERRERA	DESIGNED -	BRB	REVISED -	
		DRAWN -	EHH	REVISED -	
PLOT SCALE =	1" = 1'	CHECKED -	TLC	REVISED -	
PLOT DATE =	2025-04-07	DATE -	2025-04-07	REVISED -	



STATE OF ILLINOIS
DEPARTMENT OF TRANSPORTATION

INTERSECTION DETAILS		
SCALE: 1" = 10'	SHEET NO. 2 OF 5 SHEETS	

FAP RTE.	SECTION	COUNTY	TOTAL SHEETS	SHEET NO.
0793	21-00036-00-BT	MADISON	72	24
SILVER CREEK TRAIL, PHASE 3		CONTRACT NO. 97870		
		ILLINOIS	FED. AID PROJECT	

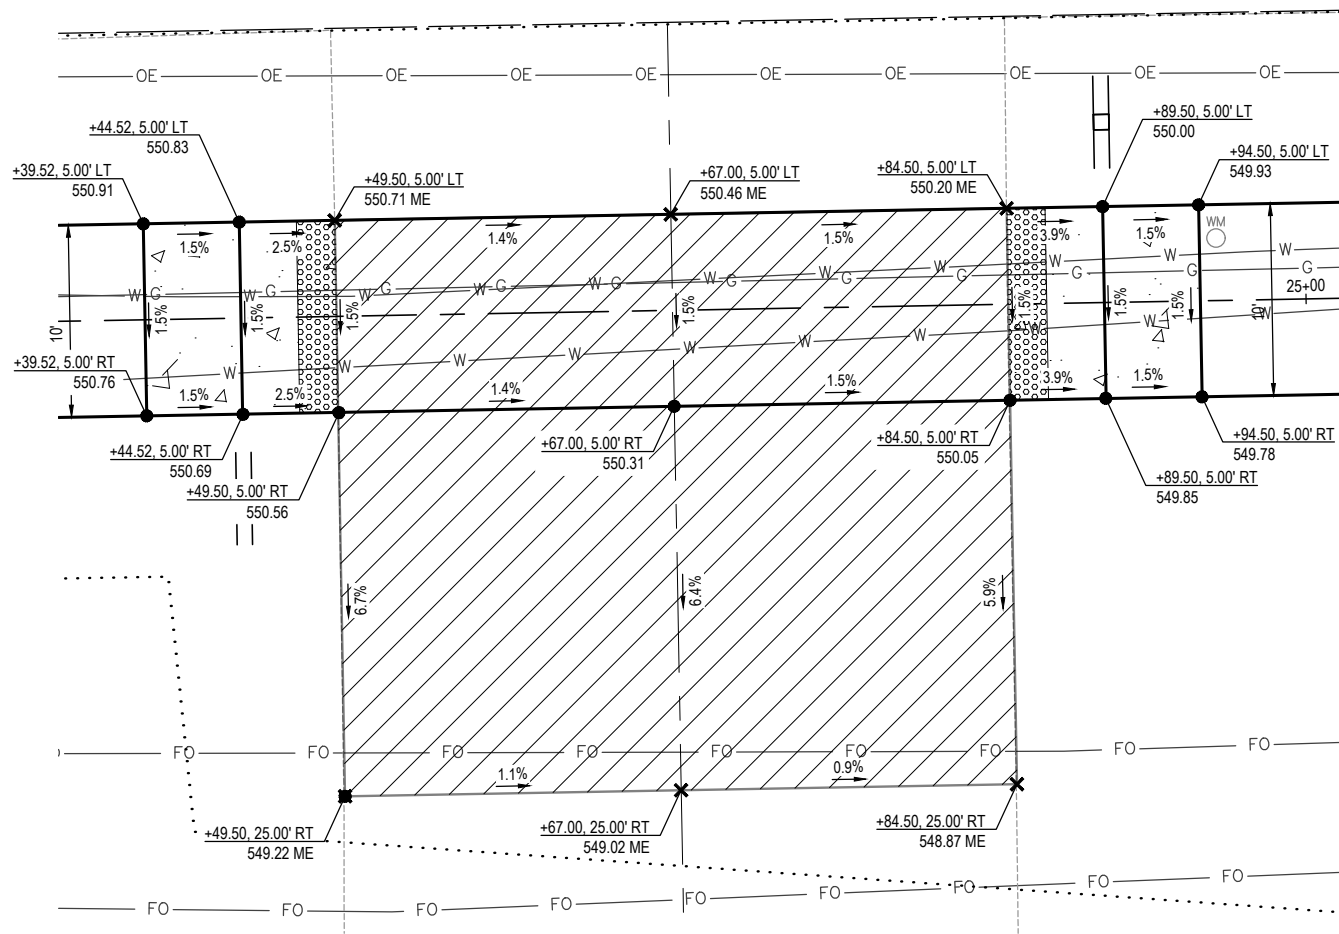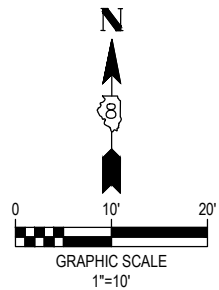

INTERSECTION RAMP @ CE STA 24+67

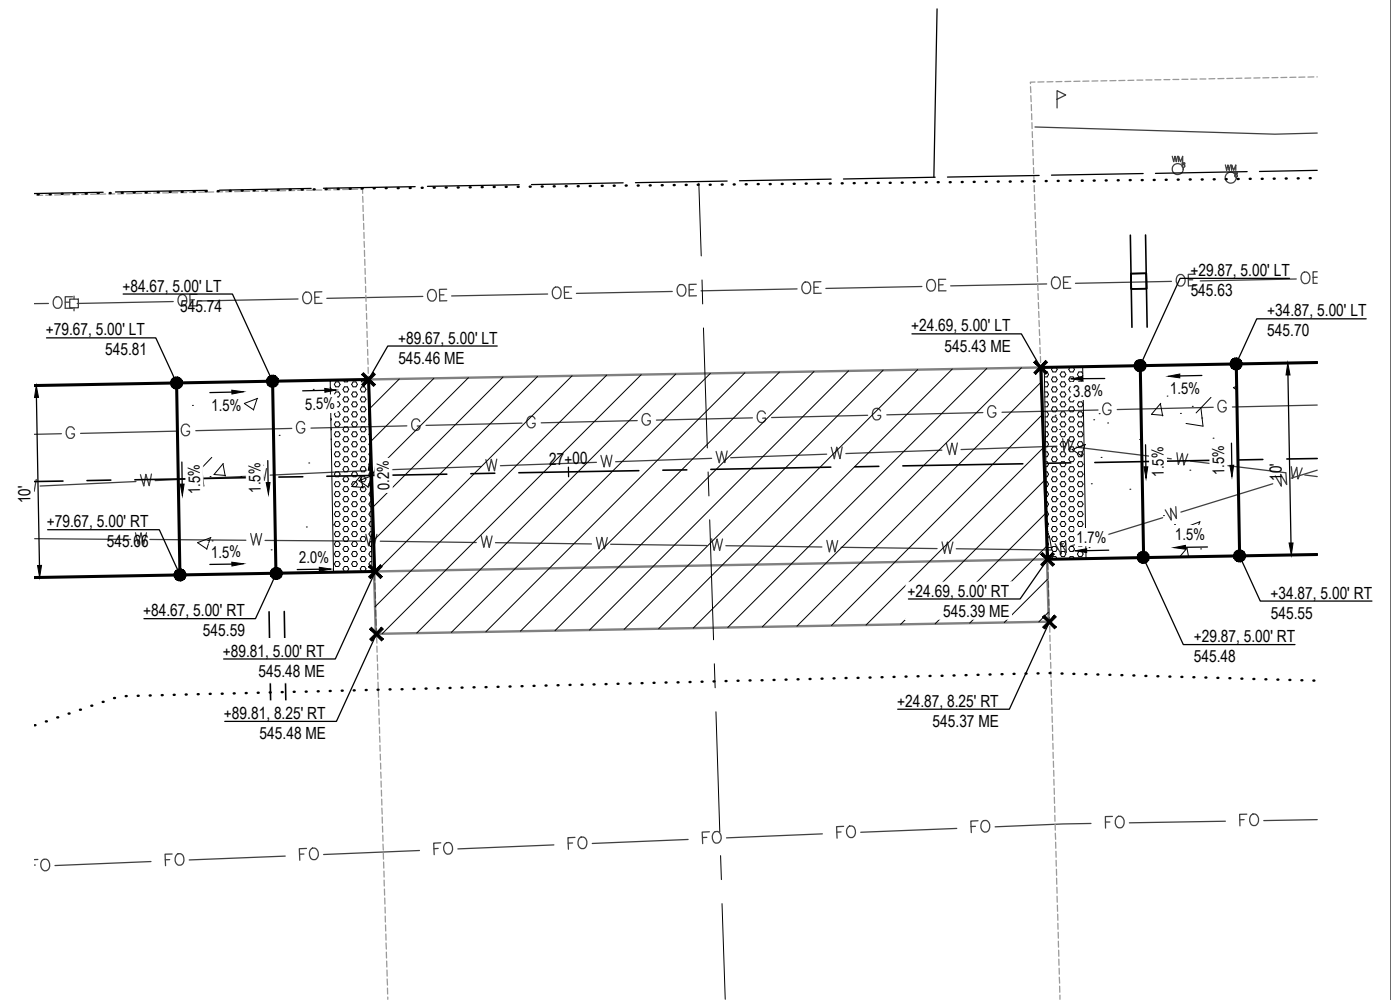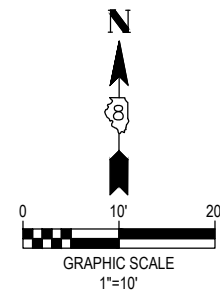

INTERSECTION RAMP @ CE STA 27+07

DETAIL LEGEND

- PROPOSED DETECTABLE WARNING
- PR CL B PATCH T4 8
- CONSTRUCTION LIMITS
- PROPOSED
- EXISTING
- ROW
- CENTER LINE
- PR ELEV
- EX ELEV

FILE NAME = 222113 - DESIGN.DWG






USER NAME =	EDUARDO HERRERA	DESIGNED -	BRB	REVISED -	
PLOT SCALE =	1' = 1'	DRAWN -	EHH	REVISED -	
PLOT DATE =	2025-04-07	CHECKED -	TLC	REVISED -	
		DATE -	2025-04-07	REVISED -	

STATE OF ILLINOIS
DEPARTMENT OF TRANSPORTATION

INTERSECTION DETAILS



SCALE: 1" = 10' SHEET NO. 3 OF 5 SHEETS

FAP RTE.	SECTION	COUNTY	TOTAL SHEETS	SHEET NO.
0793	21-00036-00-BT	MADISON	72	25
SILVER CREEK TRAIL, PHASE 3		CONTRACT NO. 97870		
ILLINOIS		FED. AID PROJECT		

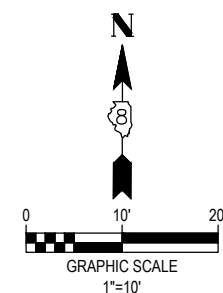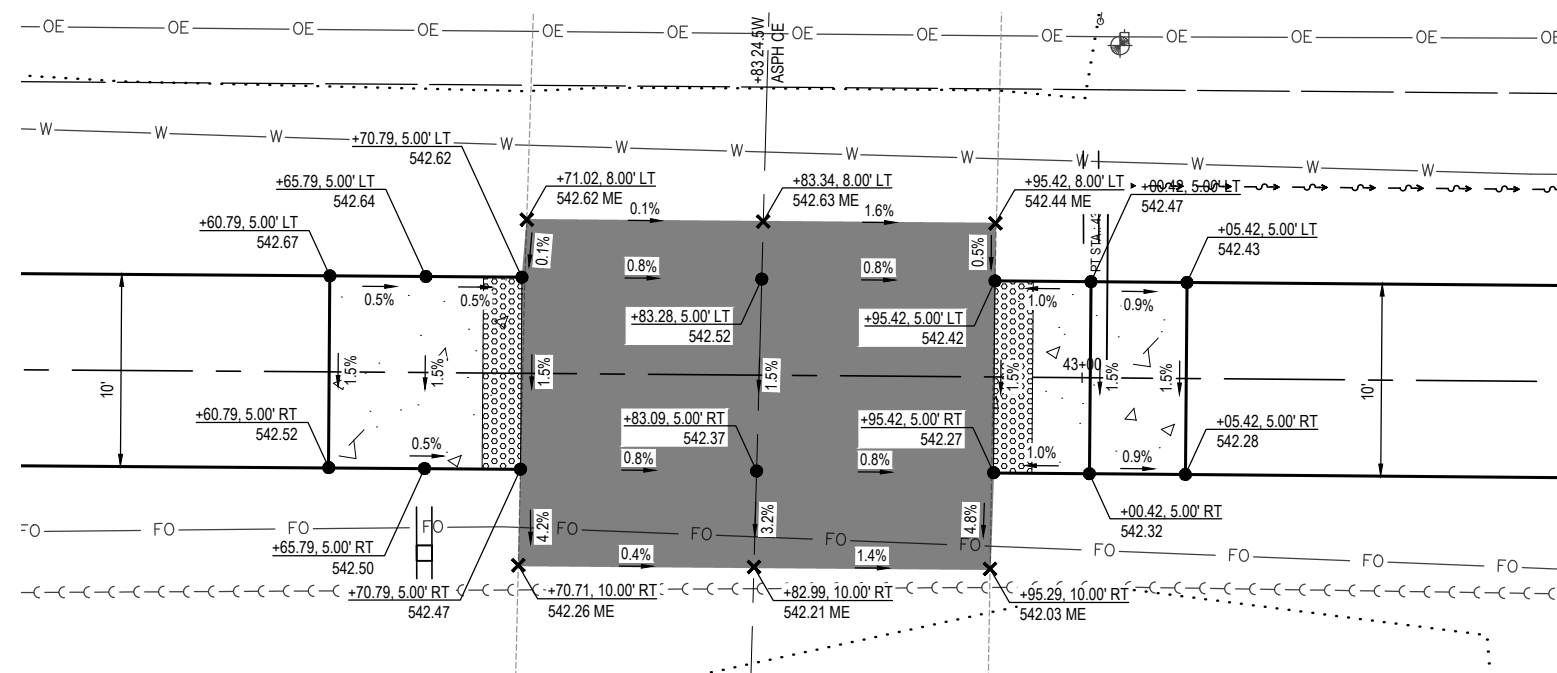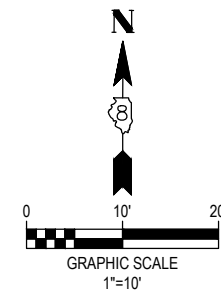

DETAIL LEGEND

- PROPOSED DETECTABLE WARNING
- CONSTRUCTION LIMITS
- PROPOSED
- EXISTING
- EX EASEMENT
- CENTER LINE
- PR ELEV
- EX ELEV

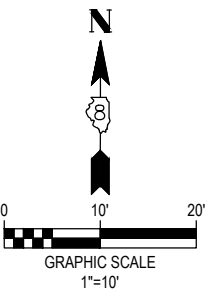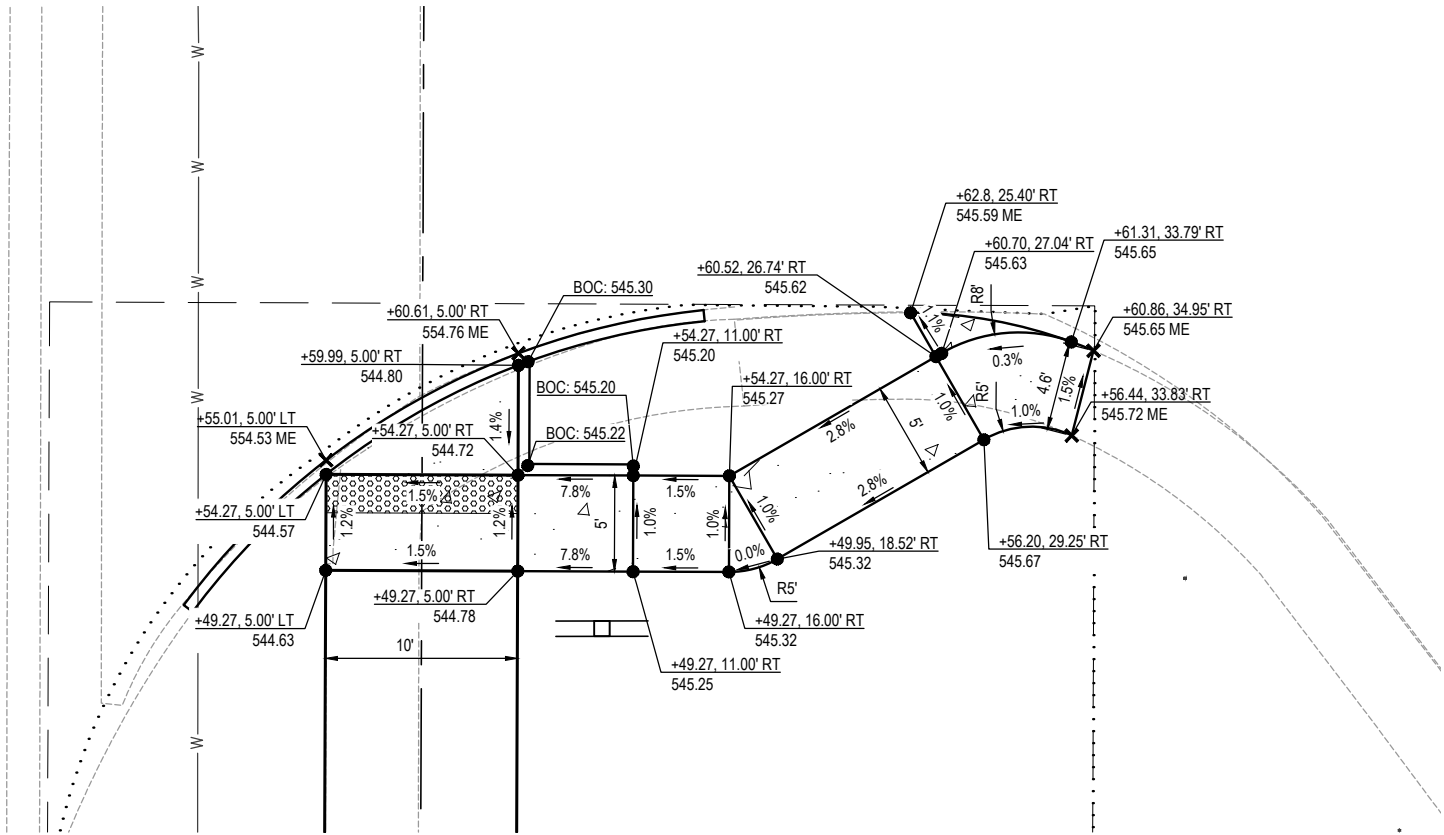

INTERSECTION RAMP @ CREEKSIDE DR-CA HENNING SCHOOL ENTRANCE

FILE NAME = 222113 - DESIGN.DWG



OATES

ASSOCIATES

www.oatesassociates.com


ILLINOIS DESIGN FIRM LICENSE NO.: 184.001115

USER NAME =	EDUARDO HERRERA	DESIGNED -	BRB	REVISED -	
		DRAWN -	EHH	REVISED -	
		CHECKED -	TLC	REVISED -	
		PLOT DATE =	2025-04-07	DATE -	2025-04-07


STATE OF ILLINOIS
DEPARTMENT OF TRANSPORTATION

INTERSECTION DETAILS			FAP RTE.	SECTION	COUNTY	TOTAL SHEETS	SHEET NO.
			0793	21-00036-00-BT	MADISON	72	27
			SILVER CREEK TRAIL, PHASE 3				CONTRACT NO. 97870
			ILLINOIS FED. AID PROJECT				


SCALE: 1" = 10' SHEET NO. 5 OF 5 SHEETS

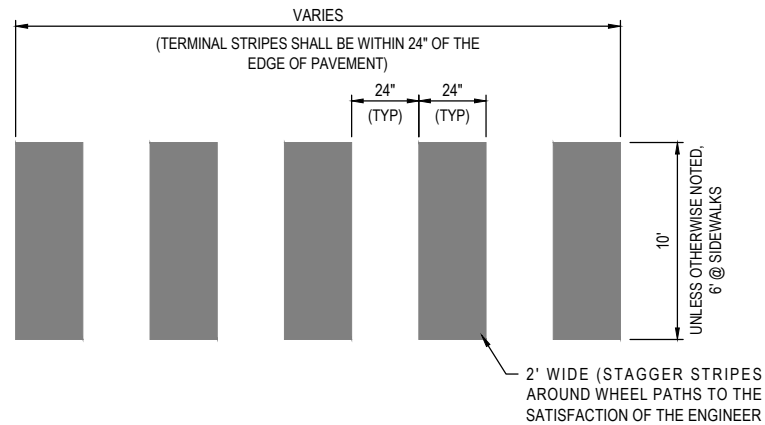


1 CROSSWALK DETAIL
SCALE: NO SCALE

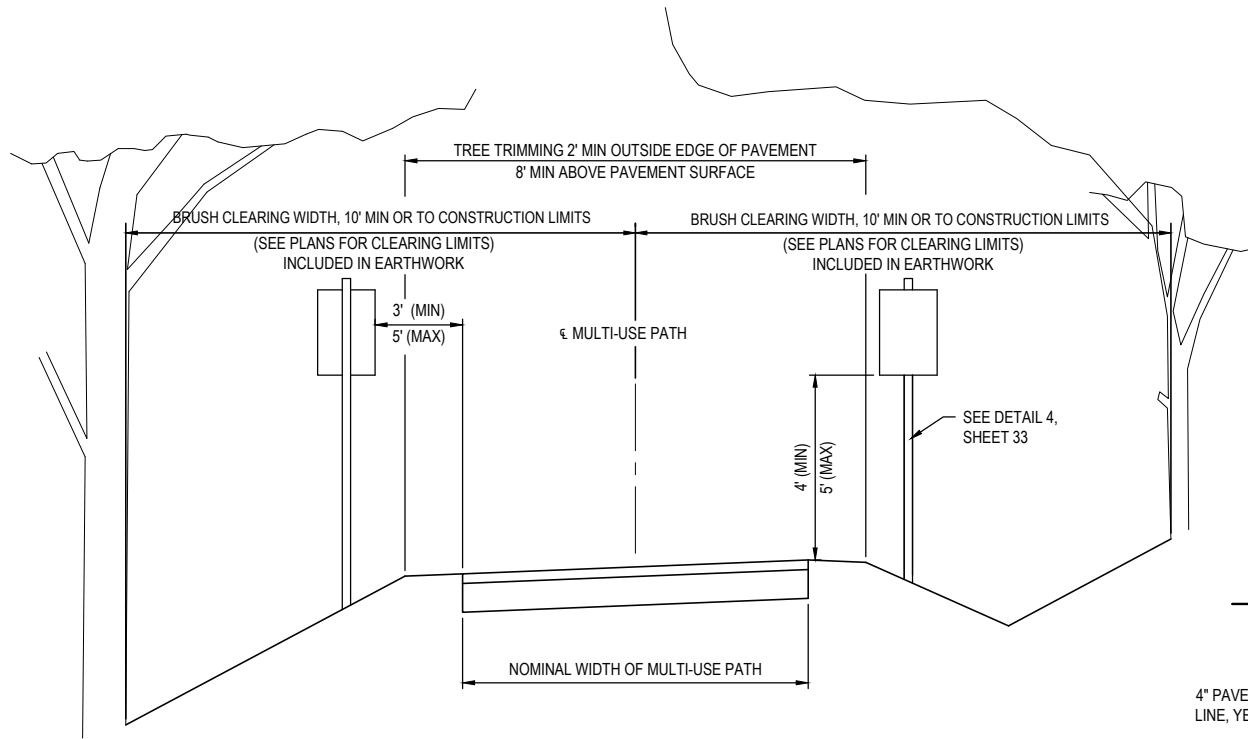


2 SIGN & CLEARANCE DETAIL
SCALE: NO SCALE

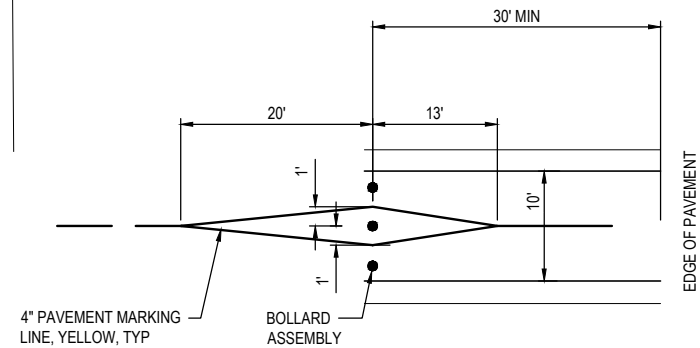


3 CROSSING DETAIL
SCALE: NO SCALE

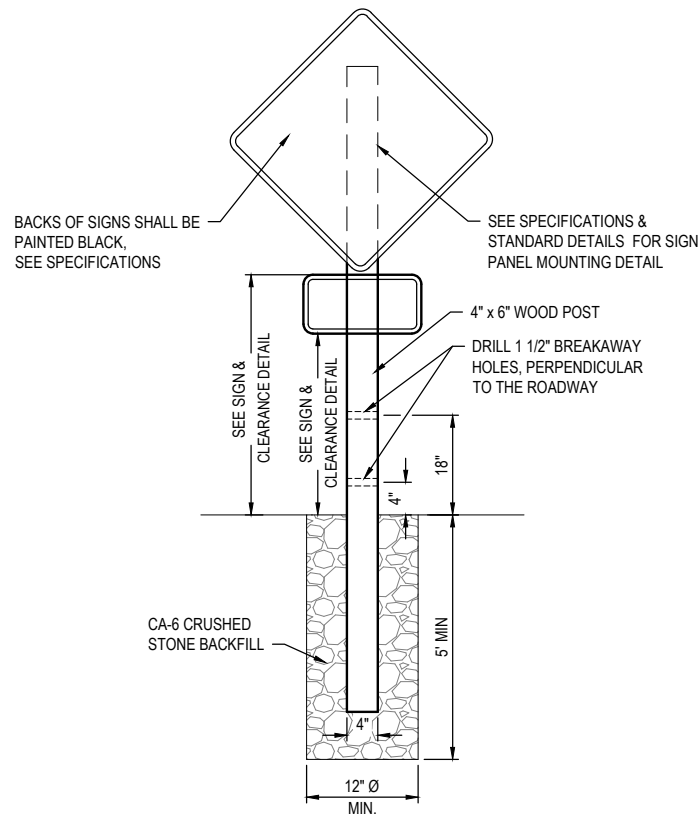

4 MUTLI-USE PATH
WOODEN SIGN POST DETAIL
SCALE: NO SCALE

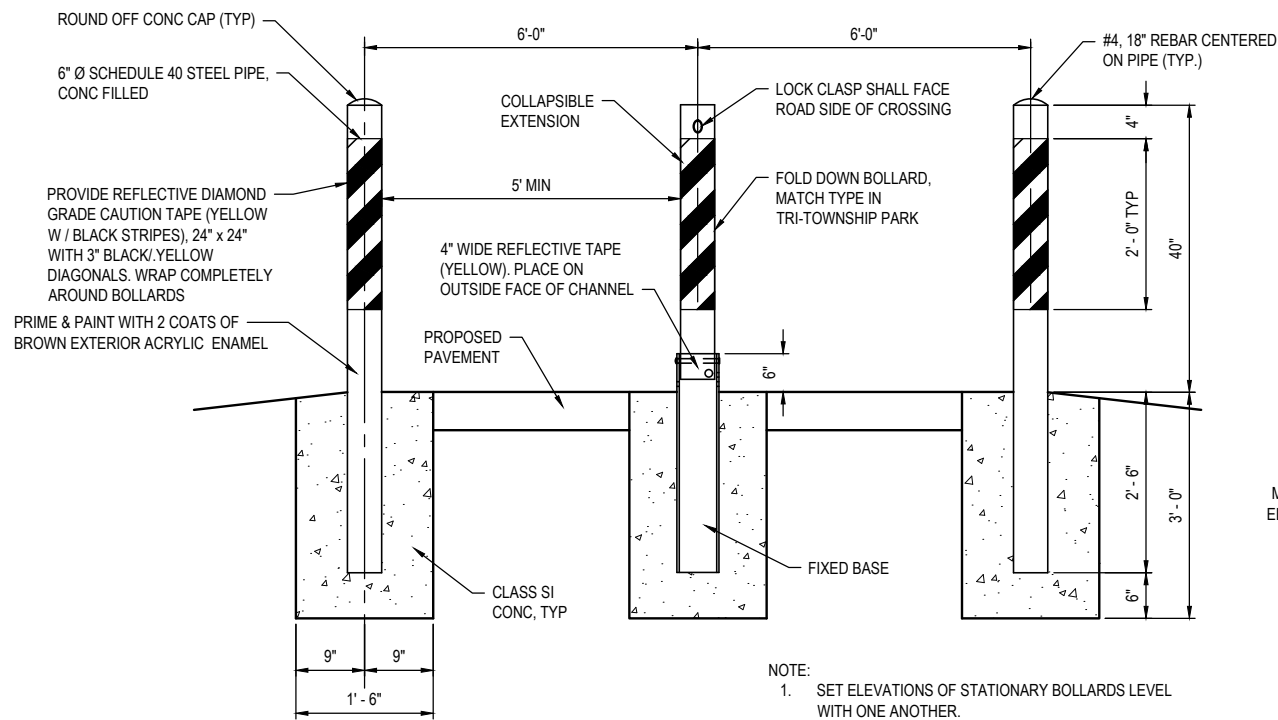

5 BOLLARD GATE DETAIL
SCALE: NO SCALE

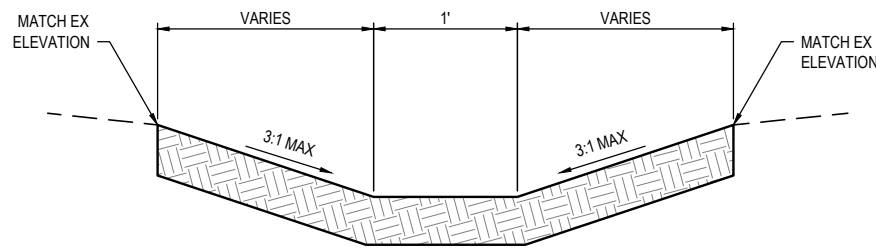



6 PR SPL DITCH
SCALE: NO SCALE

NOTES:
3 FT BOTTOM FROM STA 11+56.6 LT TO STA 11+75.3 LT


FILE NAME = 222113 - COVER SHEET AND GENERAL NOTES.DWG

 OATES ASSOCIATES www.oatesassociates.com ILLINOIS DESIGN FIRM LICENSE NO.: 184.001115	USER NAME = EDUARDO HERRERA		DESIGNED - BRB		REVISED -		STATE OF ILLINOIS DEPARTMENT OF TRANSPORTATION	CONSTRUCTION DETAILS					FAP RTE.	SECTION		COUNTY	TOTAL SHEETS	SHEET NO.				
	PLOT SCALE = 1' = 1'		DRAWN - EHH		REVISED -								0793	21-00036-00-BT		MADISON	72	28				
	PLOT DATE = 2025-04-07		CHECKED - TLC		REVISED -								SILVER CREEK TRAIL, PHASE 3					CONTRACT NO. 97870				
			DATE - 2025-04-07		REVISED -													ILLINOIS			FED. AID PROJECT	
													SCALE:		SHEET NO. 1 OF 2 SHEETS		STA. ____ TO STA. ____					

1. CONTRACTION JOINTS ARE TO BE ON $\pm 5'$ CENTERS
2. EXPANSION JOINTS ARE TO BE ON $\pm 10'$ CENTERS AND AT POINTS OF CURVATURE.
3. EXPANSION JOINT REQUIRED BETWEEN THE SIDEWALK AND EXISTING PAVEMENT OR STRUCTURES.
4. ALL EXPANSION JOINTS SHALL BE SEALED WITH GUN GRADE SEALANT.

  

SONNEBORN SONOPLASTIC NP-1, MAMECO VULKEM 116,
PECORDA DYNATROL 1, OR APPROVED EQUAL. FINISH
JOINT WITH A SELF LEVELING SEALANT USING MAMECO
INTERNATIONAL - VULKEM 45, PECORA CHEMICAL CORP -
UREXPAN NR20, SIKA CHEMICAL CORP. - SILKAFLEX
12SL, CONTECH INC., SONNEBORN BUILDING PRODUCTS
DIV. - SONALASTIC SL1 (TAN COLOR)

 

2 TYPICAL CONCRETE JOINT
SCALE: NO SCALE




USER NAME =	EDUARDO HERRERA	DESIGNED -	BRB	REVISED -
		DRAWN -	EHH	REVISED -
PLOT SCALE =	1' = 1'	CHECKED -	TLC	REVISED -
PLOT DATE =	2025-04-07	DATE -	2025-04-07	REVISED -


STATE OF ILLINOIS
DEPARTMENT OF TRANSPORTATION

SCALE:	SHEET NO. 2 OF 2 SHEETS	STA. ____ TO STA. ____
--------	-------------------------	------------------------


FAP RTE.	SECTION	COUNTY	TOTAL SHEETS	SHEET NO.
0793	21-00036-00-BT	MADISON	72	29
SILVER CREEK TRAIL, PHASE 3		CONTRACT NO. 97870		
		ILLINOIS	FED. AID PROJECT	

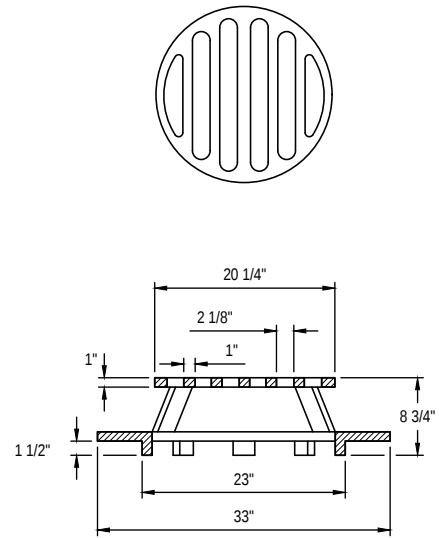


1 **FRAME & GRATE SPECIAL**
SCALE: NO SCALE

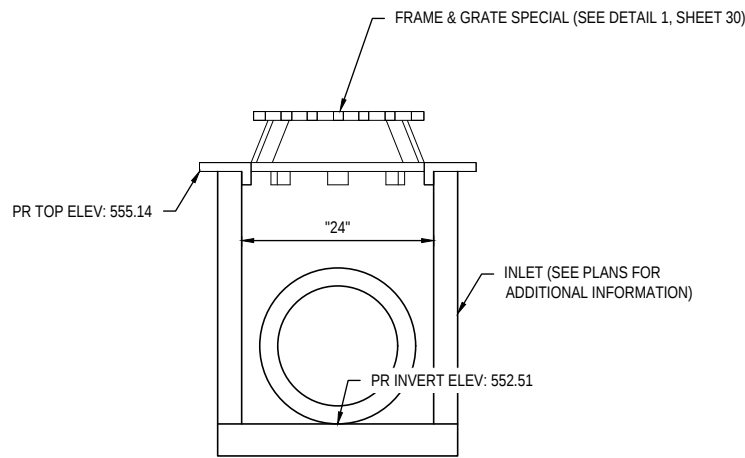

2 **INLETS, TA WITH SPECIAL FRAME & GRATE (@ STA 14+75)**
SCALE: NO SCALE

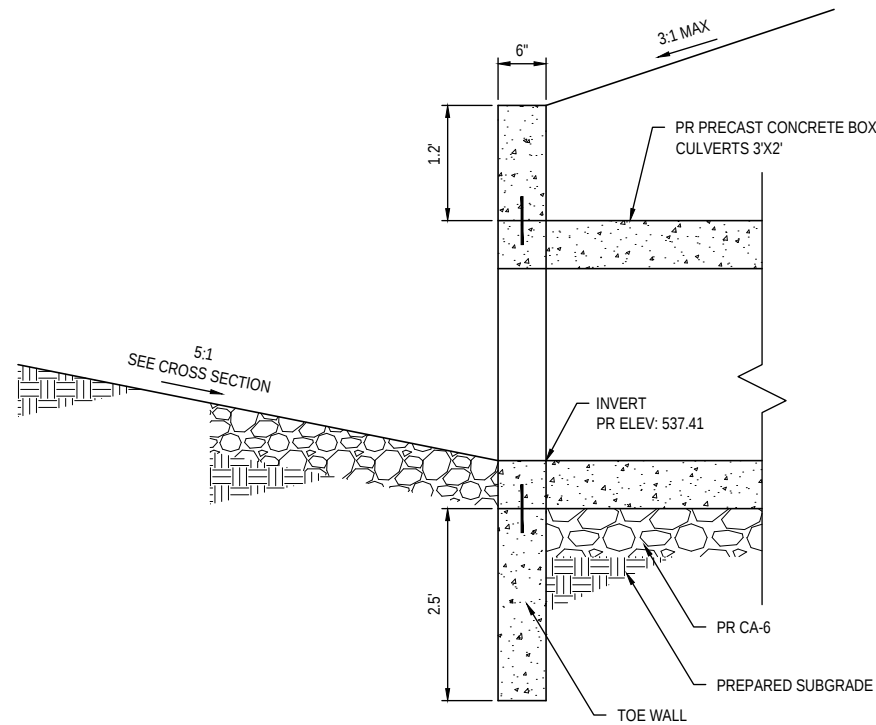


SECTION VIEW

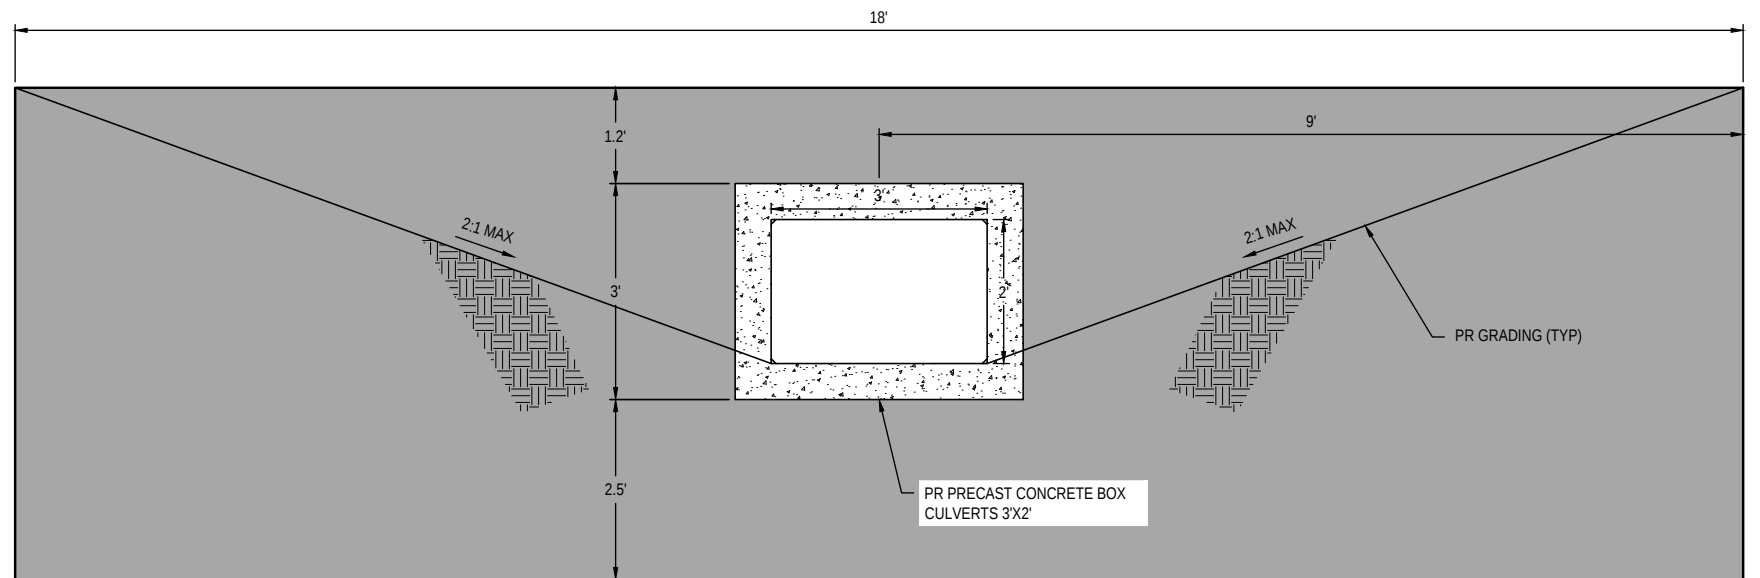


3 **HEADWALL AND PRECASE CONCRETE BOX CULVERT 3'X2' (@ STA 30+81 LT)**
SCALE: NO SCALE

FILE NAME = 222113 - COVER SHEET AND GENERAL NOTES.DWG

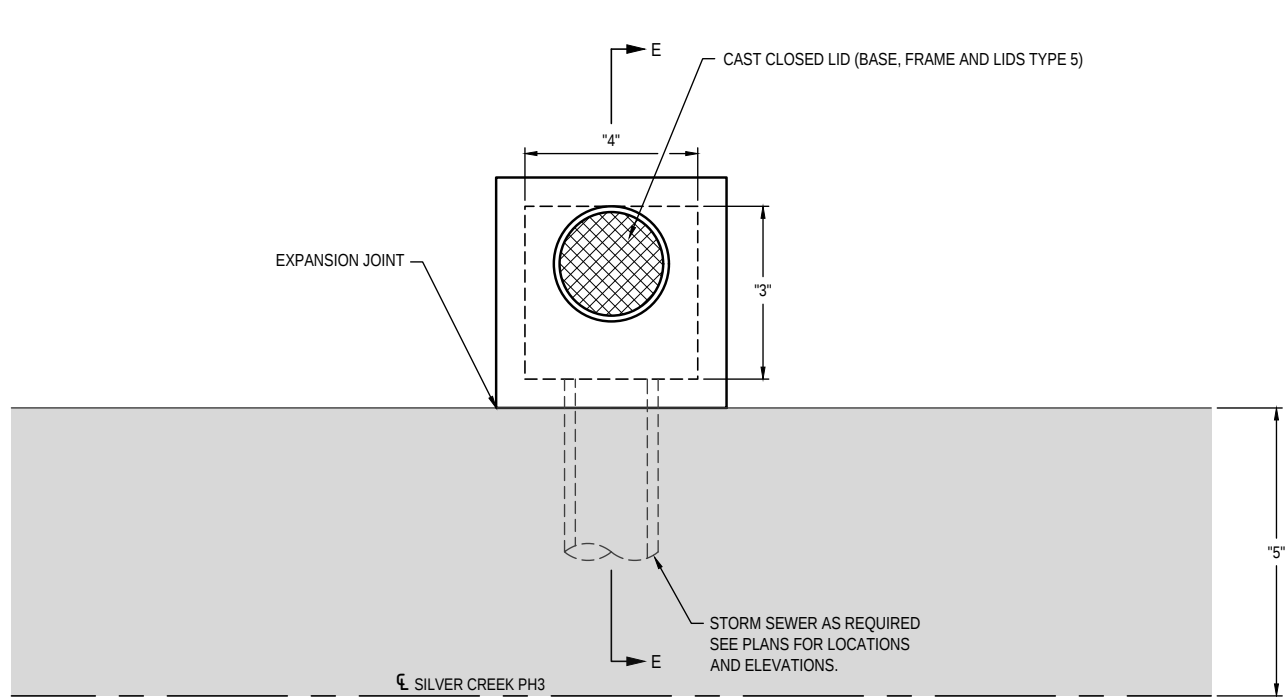


PLAN VIEW

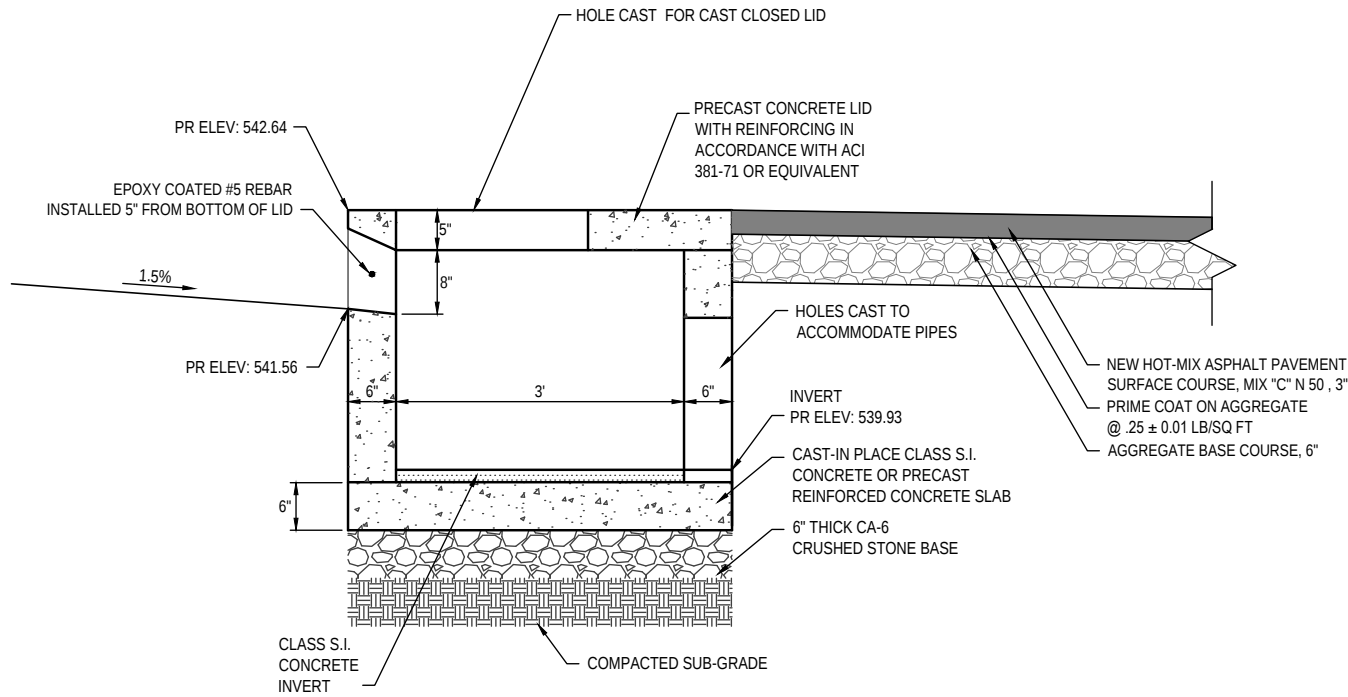

E-E SIDE VIEW


1 INLETS, SPECIAL, NO. 2 (@ STA 43+29)
SCALE: NO SCALE

FILE NAME = 222113 - COVER SHEET AND GENERAL NOTES.DWG

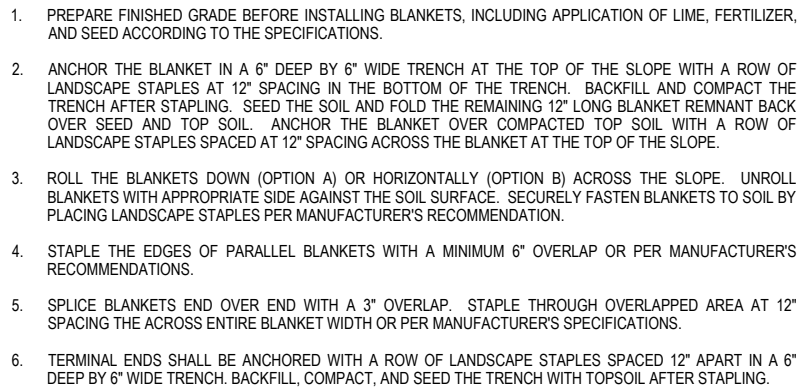


1. PLACE STAPLES/STAKES PER MANUFACTURER'S RECOMMENDATION FOR THE APPROPRIATE SLOPE BEING APPLIED.
2. IN LOOSE SOIL CONDITIONS, THE USE OF STAPLE OR STAKE LENGTHS GREATER THAN 6" MAY BE NECESSARY TO PROPERLY SECURE THE BLANKETS.
3. FOLLOW SPECIFICATIONS FOR PRODUCT SELECTION.

SCALE: NO SCALE

 

STAPLES SHALL BE PLACED WHERE THE UNITS OVERLAP AND IN THE CENTER OF THE UNIT AS SHOWN IN THE DETAIL.

THE CONTRACTOR SHALL INSTALL THE NUMBER OF INDIVIDUAL
FOAM WEDGES REQUIRED TO ENSURE THAT POINT 1 IS HIGHER
THAN POINT 2

 

SCALE: NO SCALE



USER NAME =	EDUARDO HERRERA	DESIGNED -	BRB	REVISED -
		DRAWN -	EHH	REVISED -
PLOT SCALE =	1' = 1'	CHECKED -	TLC	REVISED -
PLOT DATE =	2025-04-07	DATE -	2025-04-07	REVISED -

STATE OF ILLINOIS
DEPARTMENT OF TRANSPORTATION

EROSION CONTROL DETAILS

SCALE:	SHEET NO. 2 OF 2 SHEETS	STA. ____ TO STA. ____
--------	-------------------------	------------------------

FAP RTE.	SECTION	COUNTY	TOTAL SHEETS	SHEET NO.
0793	21-00036-00-BT	MADISON	72	34
SILVER CREEK TRAIL, PHASE 3		CONTRACT NO. 97870		
ILLINOIS		FED. AID PROJECT		

FINAL SURVEY	SURVEYED _____	BY _____	DATE _____
	PLOTTED _____		
NOTE BOOK	TEMPLATE _____		
	AREAS _____		
NO _____	AREAS CHECKED _____		

ORIGINAL SURVEY					BY _____	DATE _____
NOTE BOOK	SURVEYED _____					
	PLOTTED _____					
	TEMPLATE _____					
	AREAS _____					
NO. _____	AREAS CHECKED _____					

FILE NAME = 222113 - DESIGN.DWG




OATES ASSOCIATES
www.oatesassociates.com
ILLINOIS DESIGN FIRM LICENSE NO.: 184.001115

USER NAME = EDUARDO HERRERA	DESIGNED - BRB	REVISED -
	DRAWN - EHH	REVISED -
PLOT SCALE = 6" = 1'	CHECKED - TLC	REVISED -
PLOT DATE = 2025-02-19	DATE - 2025-02-19	REVISED -

STATE OF ILLINOIS
DEPARTMENT OF TRANSPORTATION


CROSS SECTIONS			FAP RTE.	SECTION	COUNTY	TOTAL SHEETS	SHEET NO.
			0793	21-00036-00-BT	MADISON	72	35
			SILVER CREEK TRAIL, PHASE 3			CONTRACT NO. 97870	
SCALE:	SHEET NO. 1 OF 36 SHEETS	STA. 10+13 TO STA. 10+75	ILLINOIS FED. AID PROJECT				

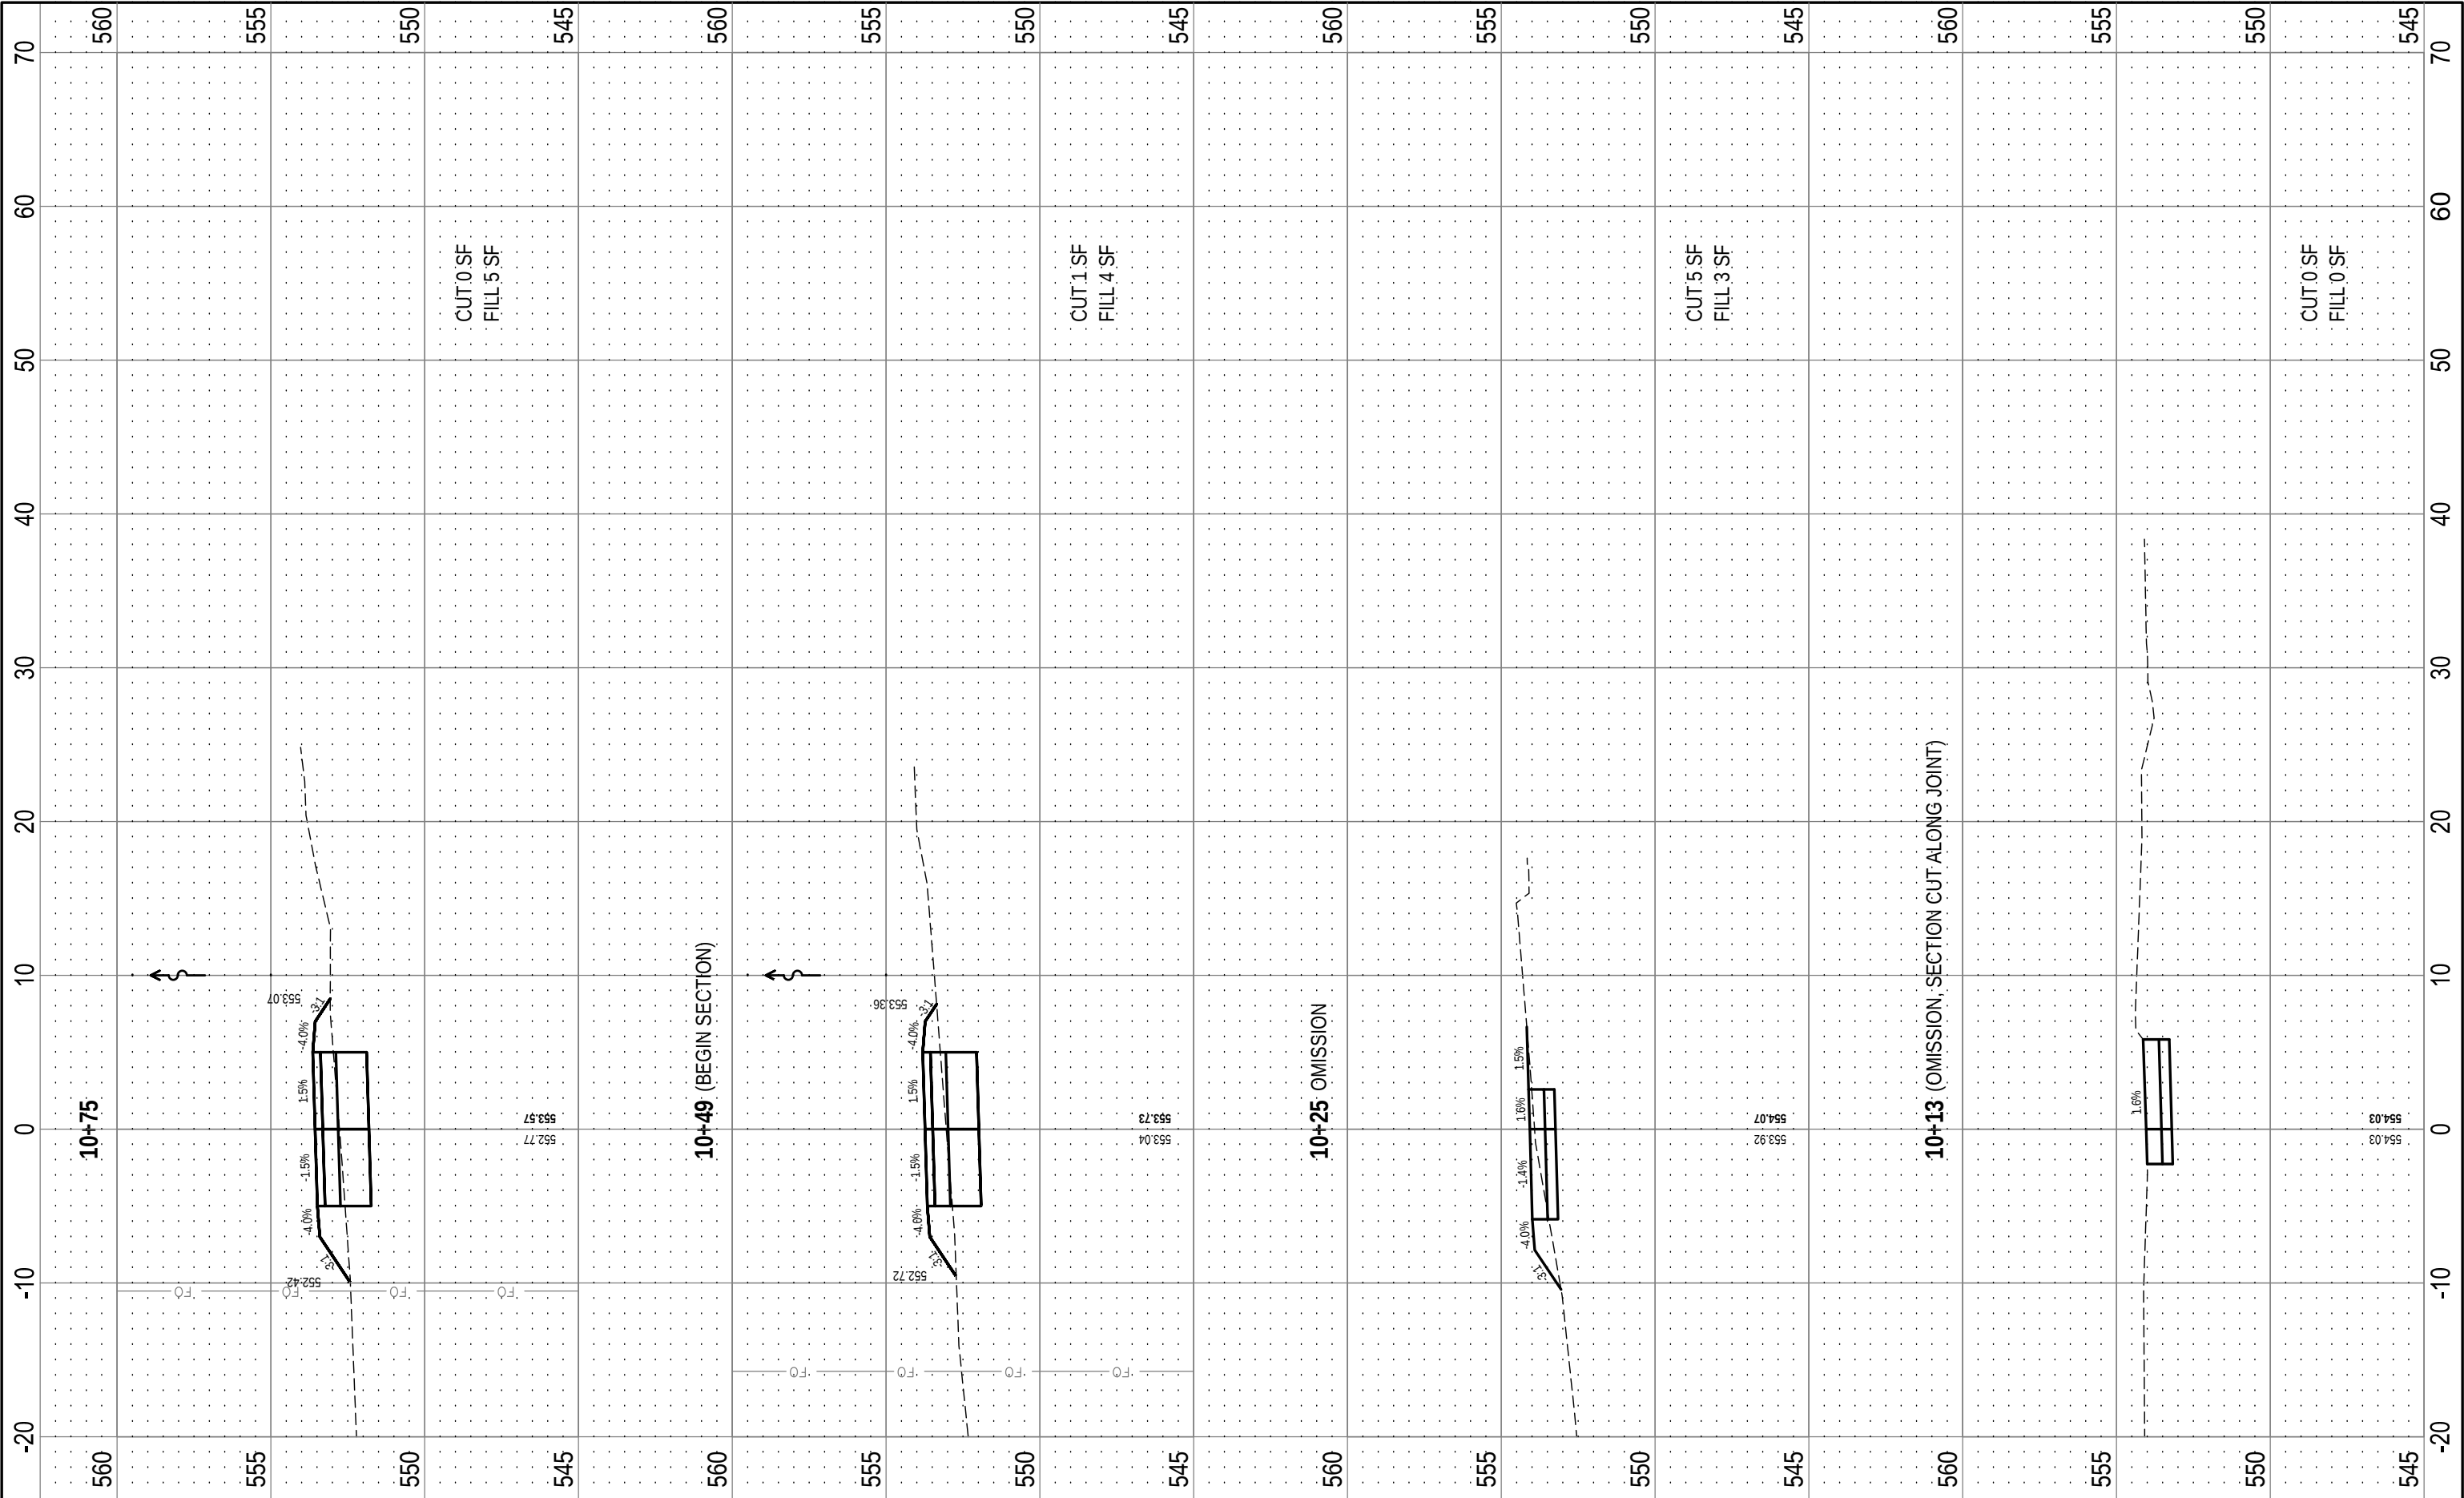

FINAL SURVEY		BY		DATE
NO.	SURVEYED	BY		
	NOTED			
	PLANNED			

ORIGINAL SURVEY		BY		DATE
NO.	SURVEYED	BY		
	NOTED			
	PLANNED			

FILE NAME = 222113 - DESIGN.DWG

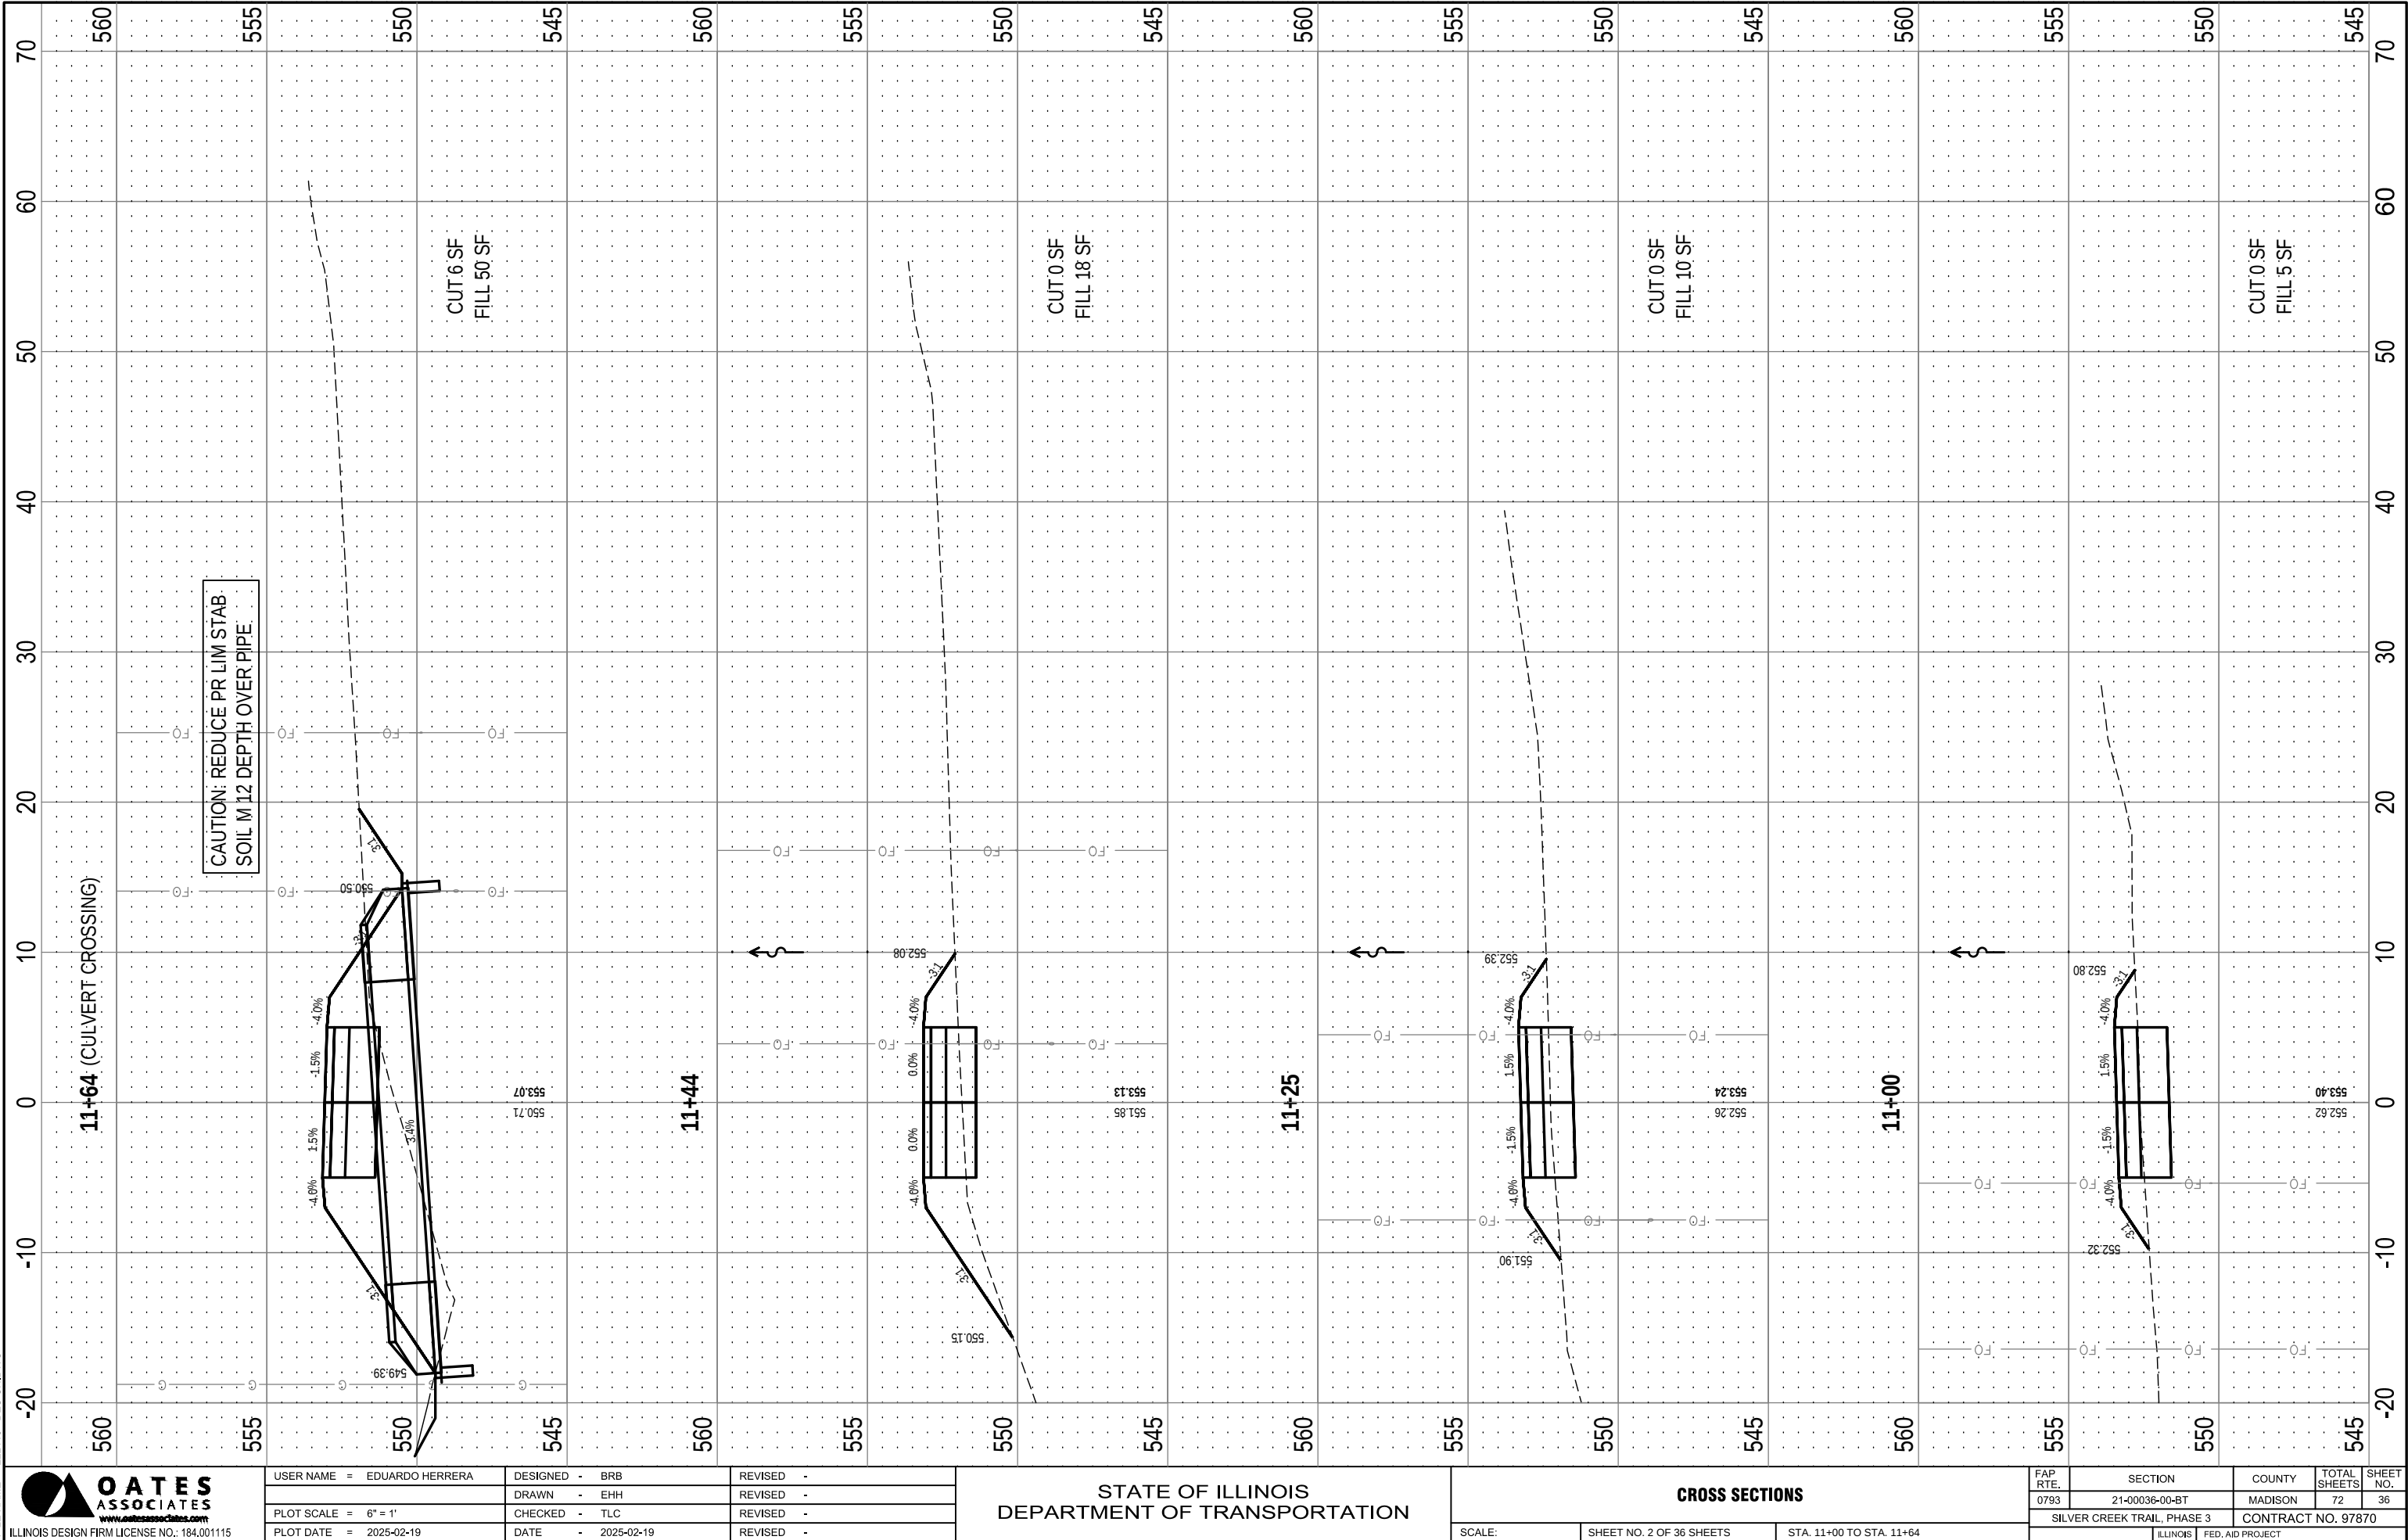



OATES ASSOCIATES
www.oatesassociates.com
ILLINOIS DESIGN FIRM LICENSE NO.: 184.001115

USER NAME = EDUARDO HERRERA	DESIGNED - BRB	REVISED -
PLOT SCALE = 6" = 1'	DRAWN - EHH	REVISED -
PLOT DATE = 2025-02-19	CHECKED - TLC	REVISED -
	DATE - 2025-02-19	REVISED -

STATE OF ILLINOIS
DEPARTMENT OF TRANSPORTATION


CROSS SECTIONS		
SCALE:	SHEET NO. 2 OF 36 SHEETS	STA. 11+00 TO STA. 11+64

FAP RTE.	SECTION	COUNTY	TOTAL SHEETS	SHEET NO.
0793	21-00036-00-BT	MADISON	72	36
SILVER CREEK TRAIL, PHASE 3		CONTRACT NO. 97870		
ILLINOIS		FED. AID PROJECT		

FINAL SURVEY	SURVEYED NOTE BOOK	NO.	BY	DATE

ORIGINAL SURVEY	SURVEYED NOTE BOOK	NO.	BY	DATE

FILE NAME = 222113 - DESIGN.DWG

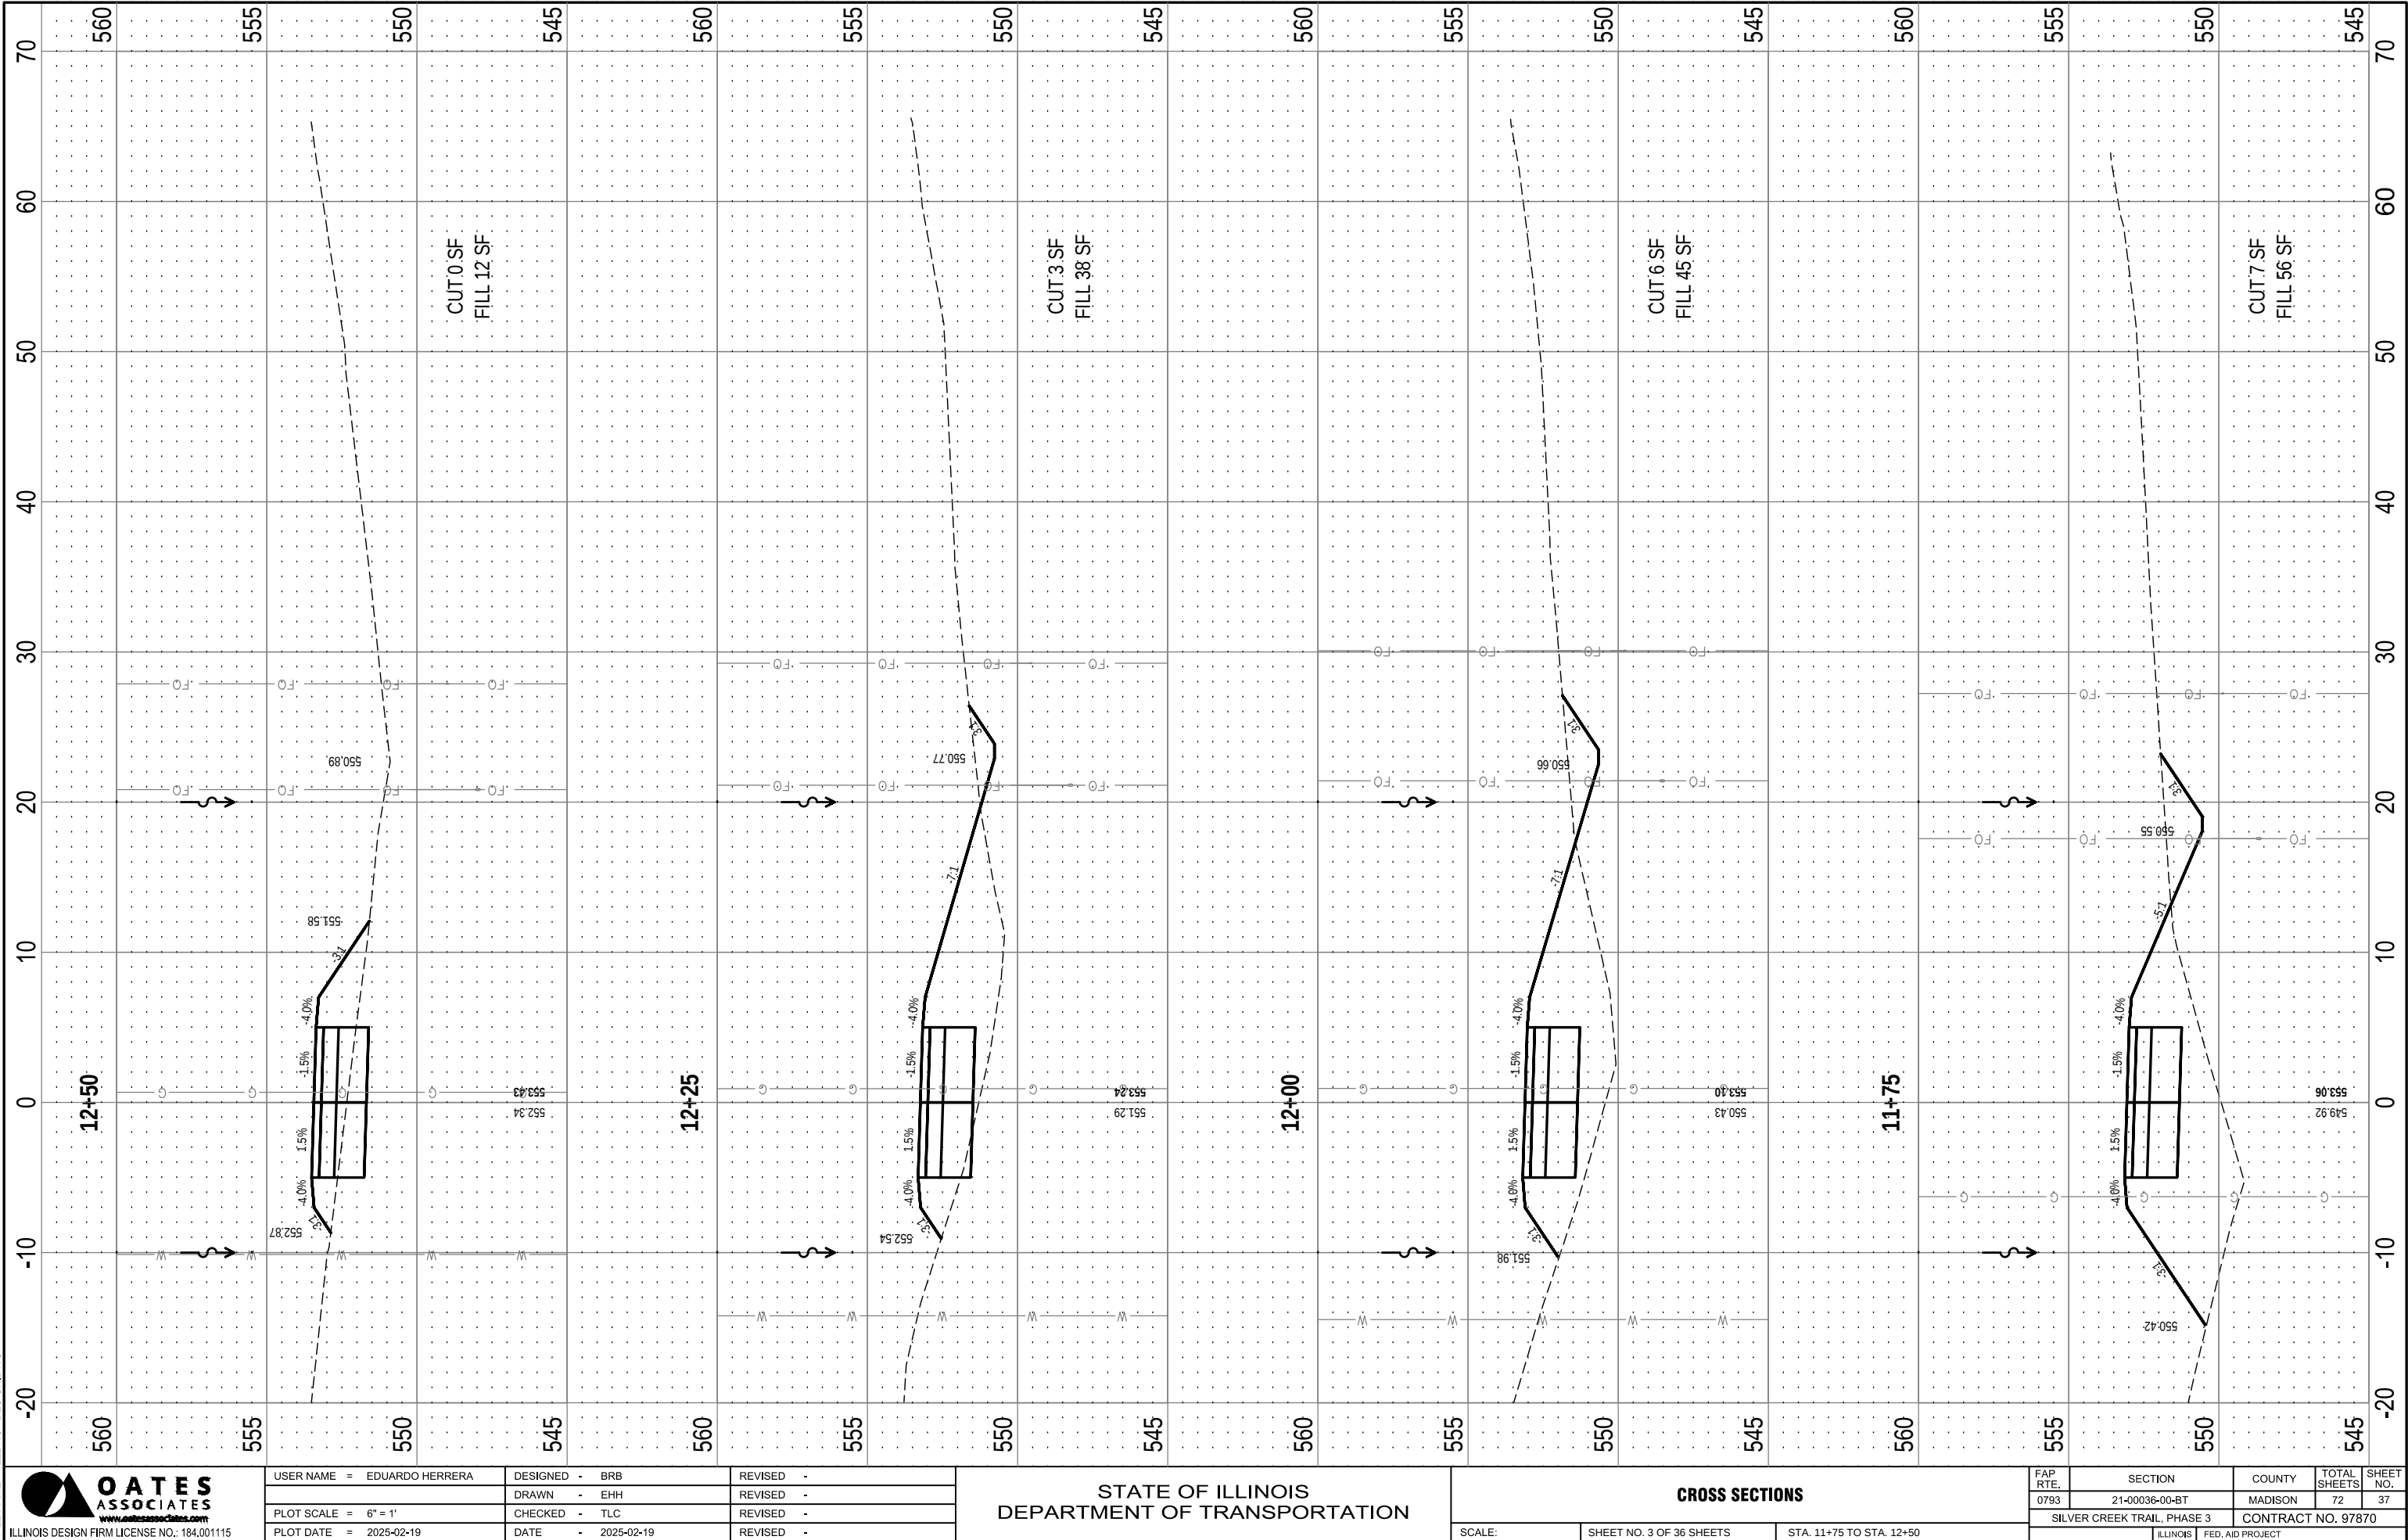



OATES ASSOCIATES
www.oatesassociates.com
ILLINOIS DESIGN FIRM LICENSE NO.: 184,001115

USER NAME = EDUARDO HERRERA	DESIGNED - BRB	REVISED -
PLOT SCALE = 6" = 1'	DRAWN - EHH	REVISED -
PLOT DATE = 2025-02-19	CHECKED - TLC	REVISED -
	DATE - 2025-02-19	REVISED -

STATE OF ILLINOIS
DEPARTMENT OF TRANSPORTATION


CROSS SECTIONS		
SCALE:	SHEET NO. 3 OF 36 SHEETS	STA. 11+75 TO STA. 12+50

FAP RTE.	SECTION	COUNTY	TOTAL SHEETS	SHEET NO.
0793	21-00036-00-BT	MADISON	72	37
SILVER CREEK TRAIL, PHASE 3		CONTRACT NO. 97870		
		ILLINOIS FED. AID PROJECT		

FINAL SURVEY	NO.	SURVEYED NOTE BOOK	BY	DATE				
					SURVEYED PLOTTED	DATE		
							PLOTTED TEMPLATE	DATE

ORIGINAL SURVEY	NO.	SURVEYED NOTE BOOK	BY	DATE				
					SURVEYED PLOTTED	DATE		
							PLOTTED TEMPLATE	DATE

FILE NAME = 222113 - DESIGN.DWG

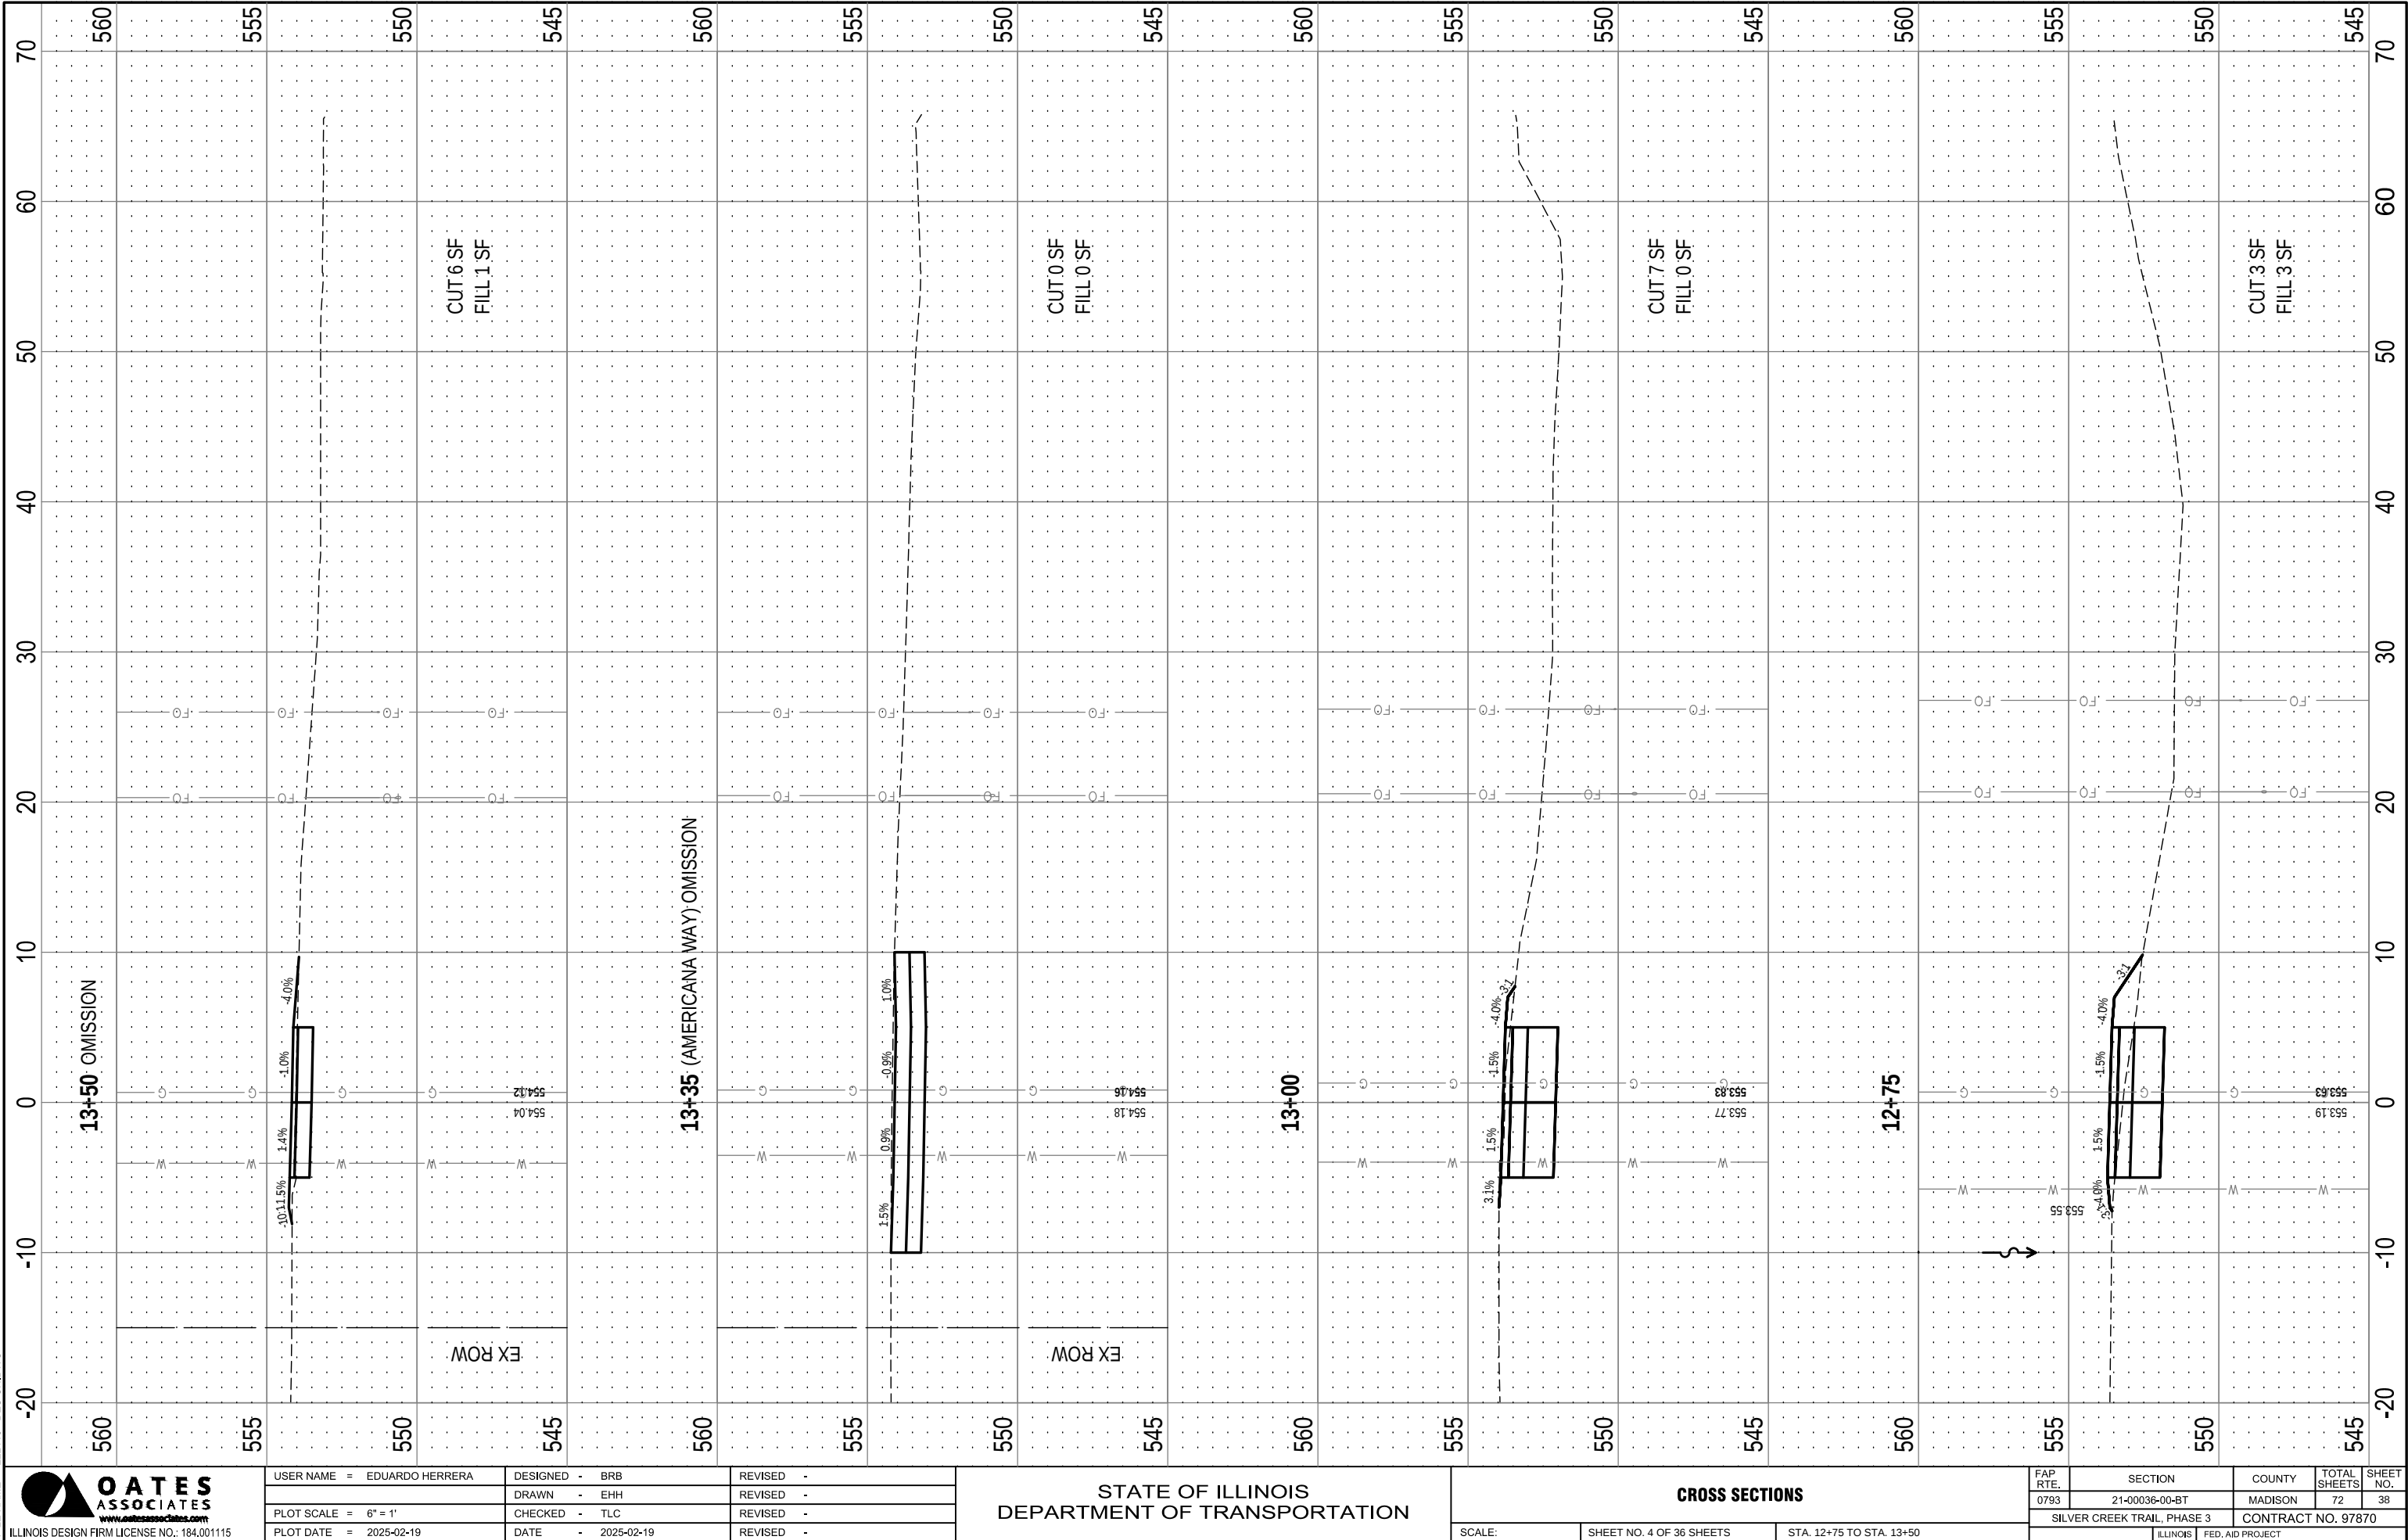



OATES ASSOCIATES
www.oatesassociates.com
ILLINOIS DESIGN FIRM LICENSE NO.: 184.001115

USER NAME = EDUARDO HERRERA	DESIGNED - BRB	REVISED -
PLOT SCALE = 6" = 1'	DRAWN - EHH	REVISED -
PLOT DATE = 2025-02-19	CHECKED - TLC	REVISED -
	DATE - 2025-02-19	REVISED -

STATE OF ILLINOIS
DEPARTMENT OF TRANSPORTATION


CROSS SECTIONS		
SCALE:	SHEET NO. 4 OF 36 SHEETS	STA. 12+75 TO STA. 13+50

FAP RTE.	SECTION	COUNTY	TOTAL SHEETS	SHEET NO.
0793	21-00036-00-BT	MADISON	72	38
SILVER CREEK TRAIL, PHASE 3		CONTRACT NO. 97870		
ILLINOIS		FED. AID PROJECT		

FINAL SURVEY		BY		DATE	
NO.	SURVEYED	NO.	PLOTTED	AREAS CHECKED	DATE
	NOTE BOOK		TEMPLATE		
	AREAS		AREAS		

ORIGINAL SURVEY		BY		DATE	
NO.	SURVEYED	NO.	PLOTTED	AREAS CHECKED	DATE
	NOTE BOOK		TEMPLATE		
	AREAS		AREAS		

FILE NAME = 222113 - DESIGN.DWG

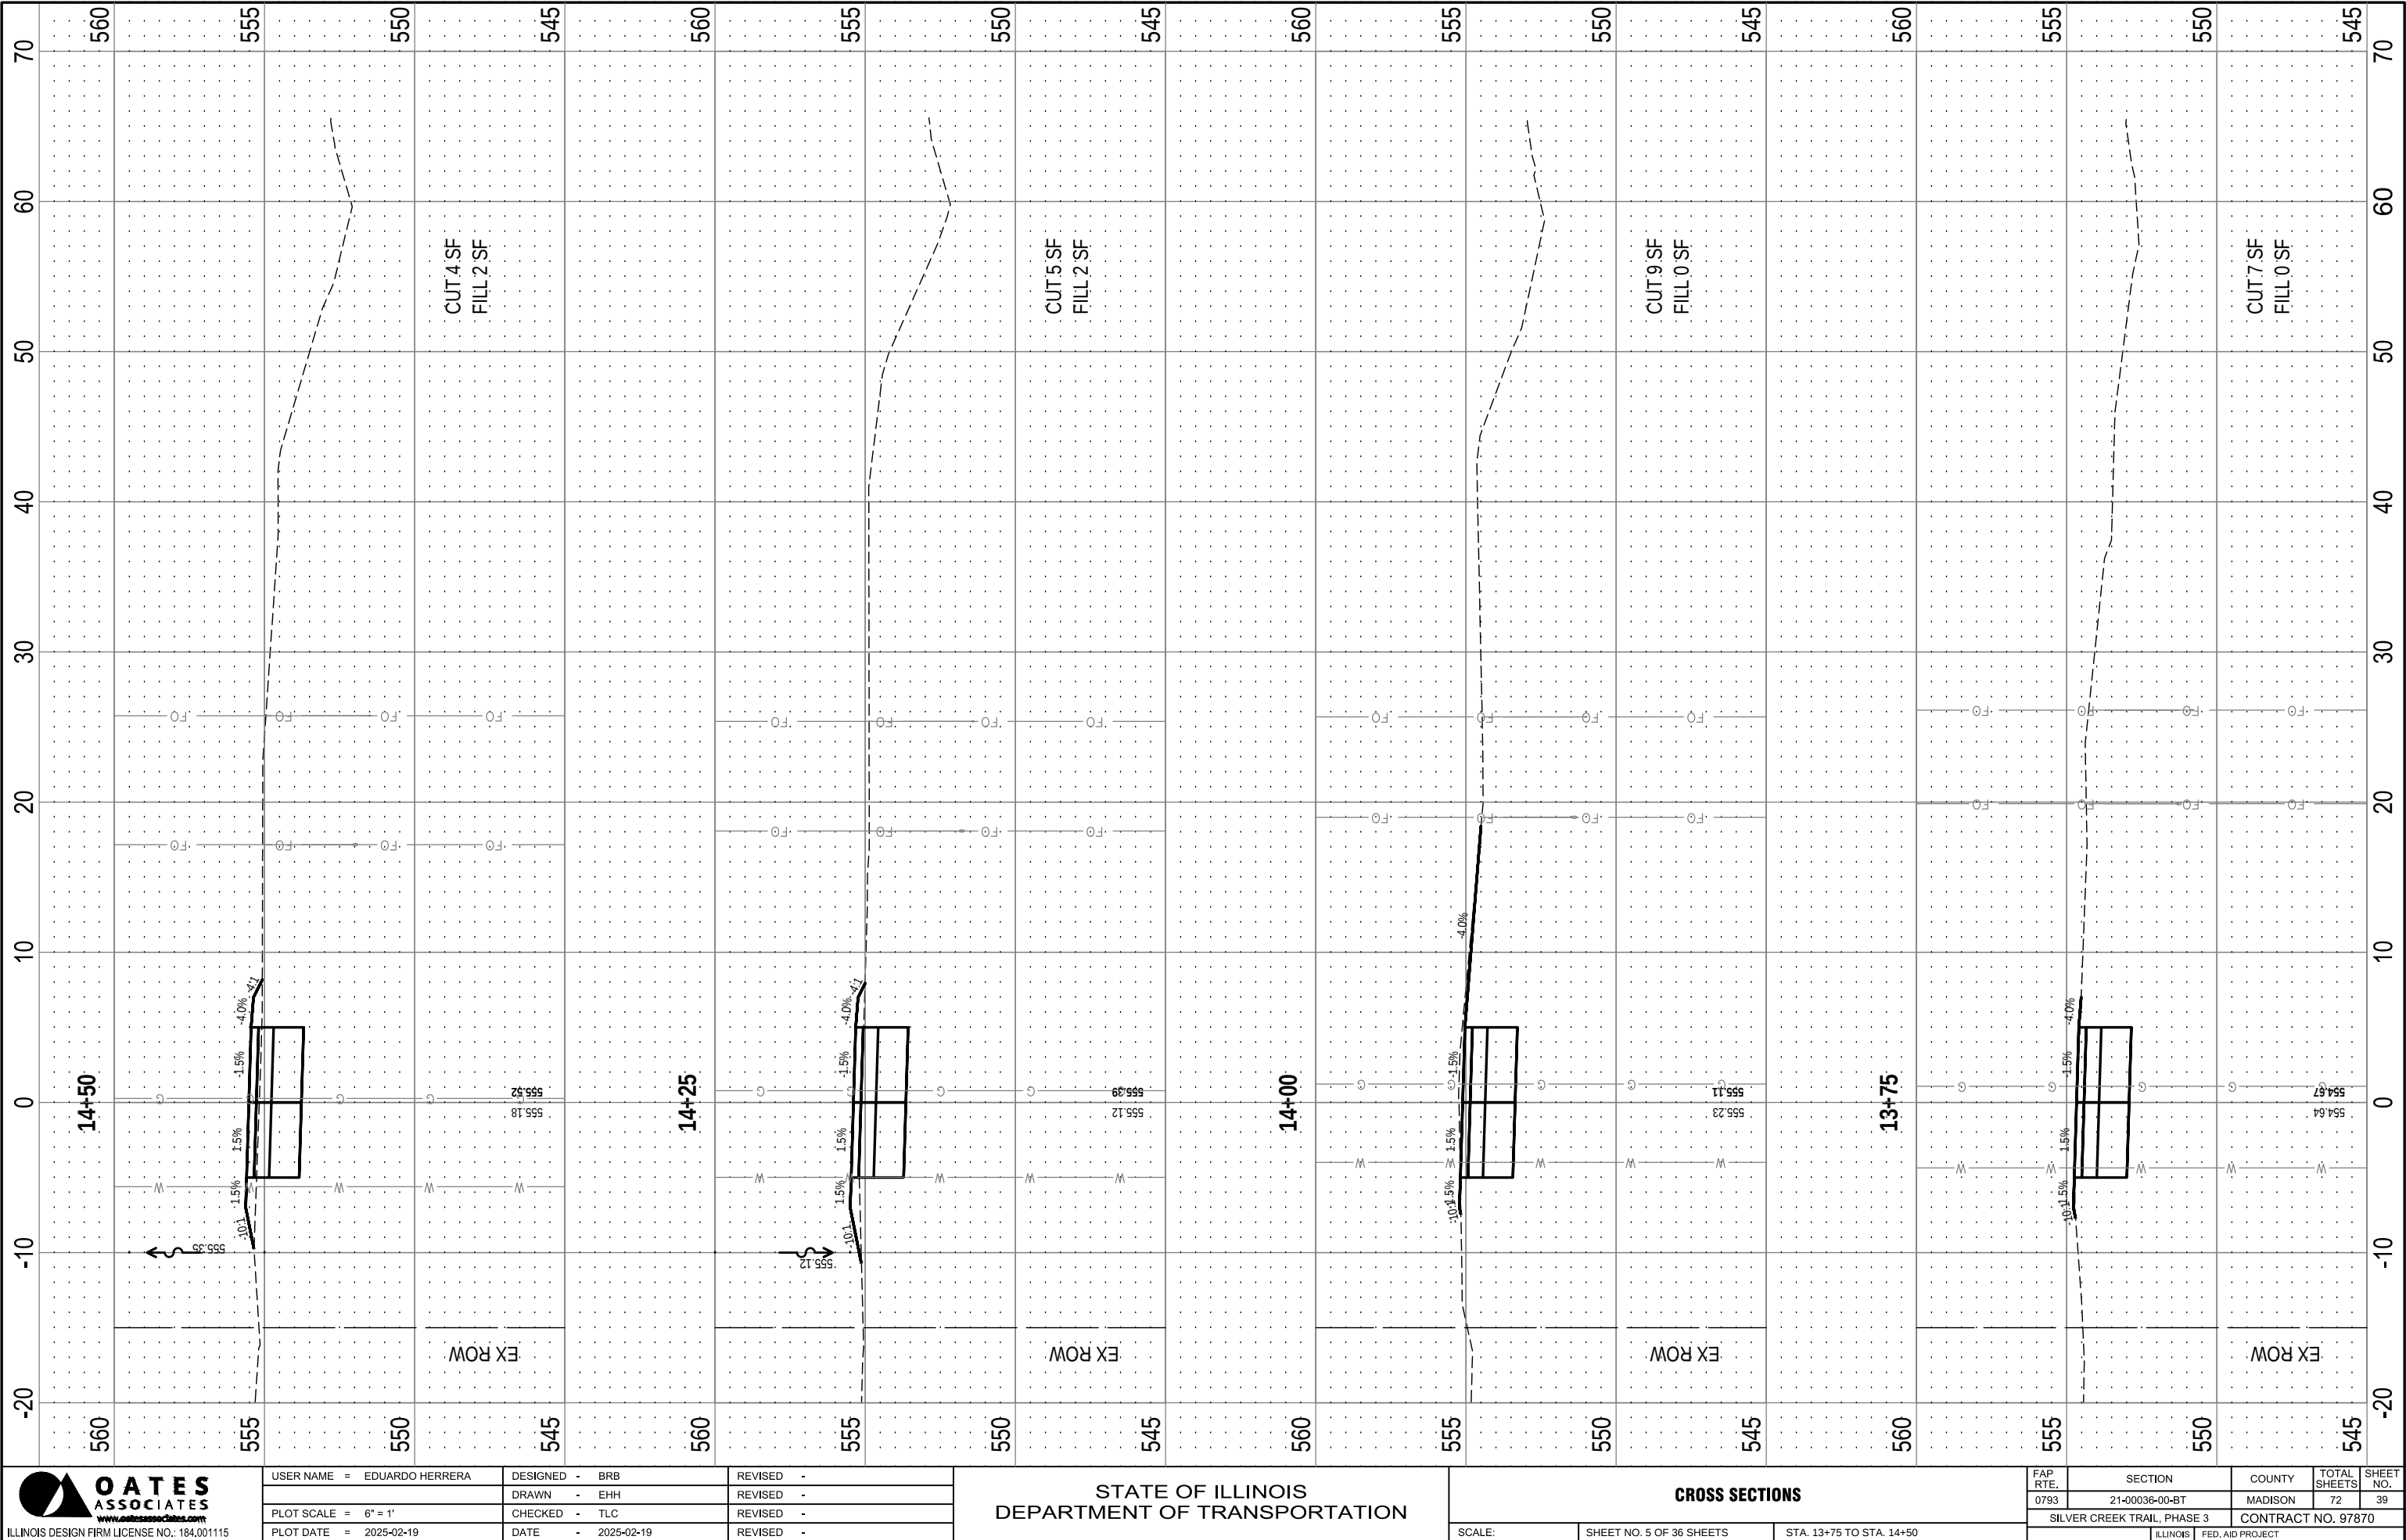



OATES ASSOCIATES
www.oatesassociates.com
ILLINOIS DESIGN FIRM LICENSE NO.: 184.001115

USER NAME = EDUARDO HERRERA	DESIGNED - BRB	REVISED -
PLOT SCALE = 6" = 1'	DRAWN - EHH	REVISED -
PLOT DATE = 2025-02-19	CHECKED - TLC	REVISED -
	DATE - 2025-02-19	REVISED -

STATE OF ILLINOIS
DEPARTMENT OF TRANSPORTATION


CROSS SECTIONS		
SCALE:	SHEET NO. 5 OF 36 SHEETS	STA. 13+75 TO STA. 14+50

FAP RTE.	SECTION	COUNTY	TOTAL SHEETS	SHEET NO.
0793	21-00036-00-BT	MADISON	72	39
SILVER CREEK TRAIL, PHASE 3		CONTRACT NO. 97870		
ILLINOIS		FED. AID PROJECT		

FINAL SURVEY		BY		DATE	
NO.	SURVEYED	NO.	PLOTTED	AREAS CHECKED	DATE
	NOTE BOOK		TEMPLATE		
	AREAS		AREAS		

ORIGINAL SURVEY		BY		DATE	
NO.	SURVEYED	NO.	PLOTTED	AREAS CHECKED	DATE
	NOTE BOOK		TEMPLATE		
	AREAS		AREAS		

FILE NAME = 222113 - DESIGN.DWG

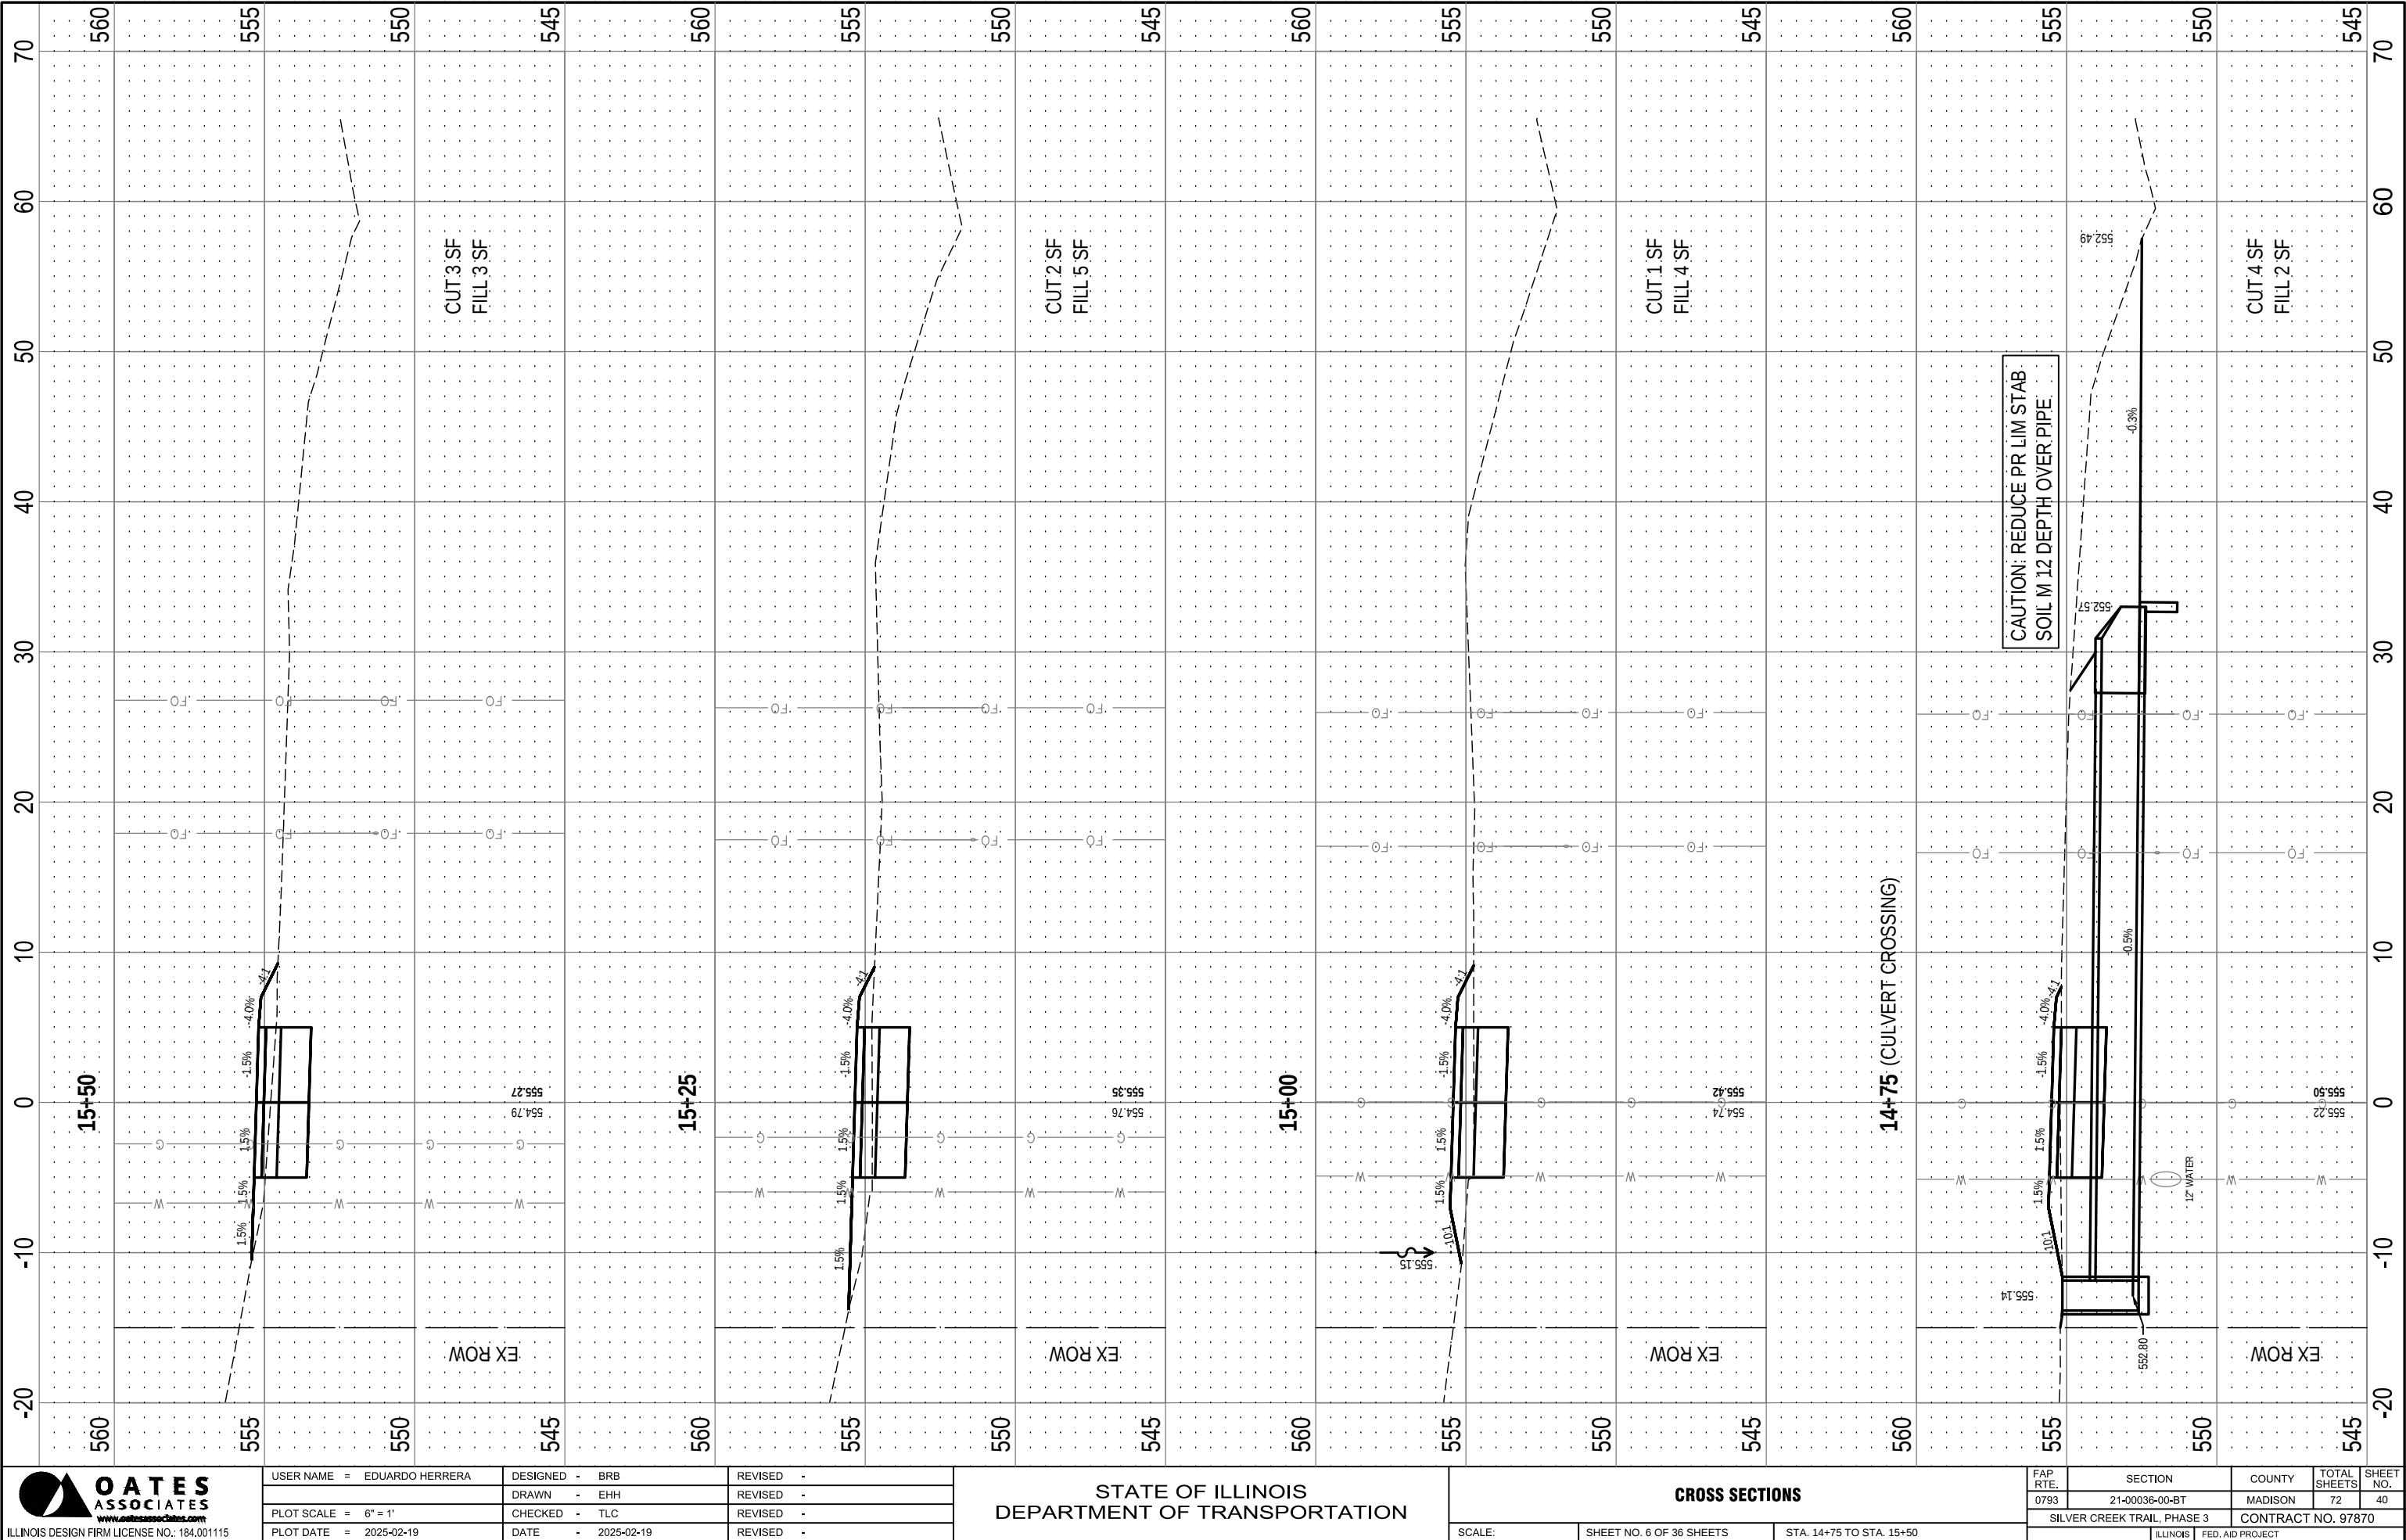



OATES ASSOCIATES
www.oatesassociates.com
ILLINOIS DESIGN FIRM LICENSE NO.: 184.001115

USER NAME =	EDUARDO HERRERA	DESIGNED -	BRB	REVISED -	
		DRAWN -	EHH	REVISED -	
PLOT SCALE =	6" = 1'	CHECKED -	TLC	REVISED -	
PLOT DATE =	2025-02-19	DATE -	2025-02-19	REVISED -	

STATE OF ILLINOIS
DEPARTMENT OF TRANSPORTATION

CROSS SECTIONS		
SCALE:	SHEET NO. 6 OF 36 SHEETS	STA. 14+75 TO STA. 15+50

FAP RTE.	SECTION	COUNTY	TOTAL SHEETS	SHEET NO.
0793	21-00036-00-BT	MADISON	72	40
SILVER CREEK TRAIL, PHASE 3		CONTRACT NO. 97870		
ILLINOIS		FED. AID PROJECT		

ORIGINAL SURVEY	SURVEYED _____	BY _____	DATE _____
	PLOTTED _____		
	TEMPLATE _____		
	AREAS _____		
NO _____	AREAS CHECKED _____		



OATES
ASSOCIATES
www.oatesassociates.com
ILLINOIS DESIGN FIRM LICENSE NO.: 184.001115

REVISED	-
REVISED	-
REVISED	-
REVISED	-

CROSS SECTIONS

FAP RTE.	SECTION	COUNTY	TOTAL SHEETS	SHEET NO.
0793	21-00036-00-BT	MADISON	72	41
SILVER CREEK TRAIL, PHASE 3		CONTRACT NO. 97870		
ILLINOIS		FED. AID PROJECT		

ORIGINAL SURVEY	SURVEYED _____	BY _____	DATE _____
	PLOTTED _____		
	TEMPLATE _____		
	AREAS _____		
NO _____	AREAS CHECKED _____		



OATES
ASSOCIATES
www.oatesassociates.com
ILLINOIS DESIGN FIRM LICENSE NO.: 184.001115

USER NAME = EDUARDO HERRERA	DESIGNED - BRB
	DRAWN - EHH
PLOT SCALE = 6" = 1'	CHECKED - TLC
PLOT DATE = 2025-02-19	DATE - 2025-02-19

REVISED	-
REVISED	-
REVISED	-
REVISED	-

STATE OF ILLINOIS
DEPARTMENT OF TRANSPORTATION

CROSS SECTIONS


SCALE:	SHEET NO. 8 OF 36 SHEETS	STA. 16+75 TO STA. 17+50
--------	--------------------------	--------------------------

FAP RTE.	SECTION	COUNTY	TOTAL SHEETS	SHEET NO.
0793	21-00036-00-BT	MADISON	72	42
SILVER CREEK TRAIL, PHASE 3		CONTRACT NO. 97870		
ILLINOIS		FED. AID PROJECT		

FINAL SURVEY		BY		DATE	
NO.	SURVEYED	PLOTTED	TEMPLATE	AREAS	CHECKED
	NOTE BOOK				
	AREAS CHECKED				

ORIGINAL SURVEY		BY		DATE	
NO.	SURVEYED	PLOTTED	TEMPLATE	AREAS	CHECKED
	NOTE BOOK				
	AREAS CHECKED				

FILE NAME = 222113 - DESIGN.DWG

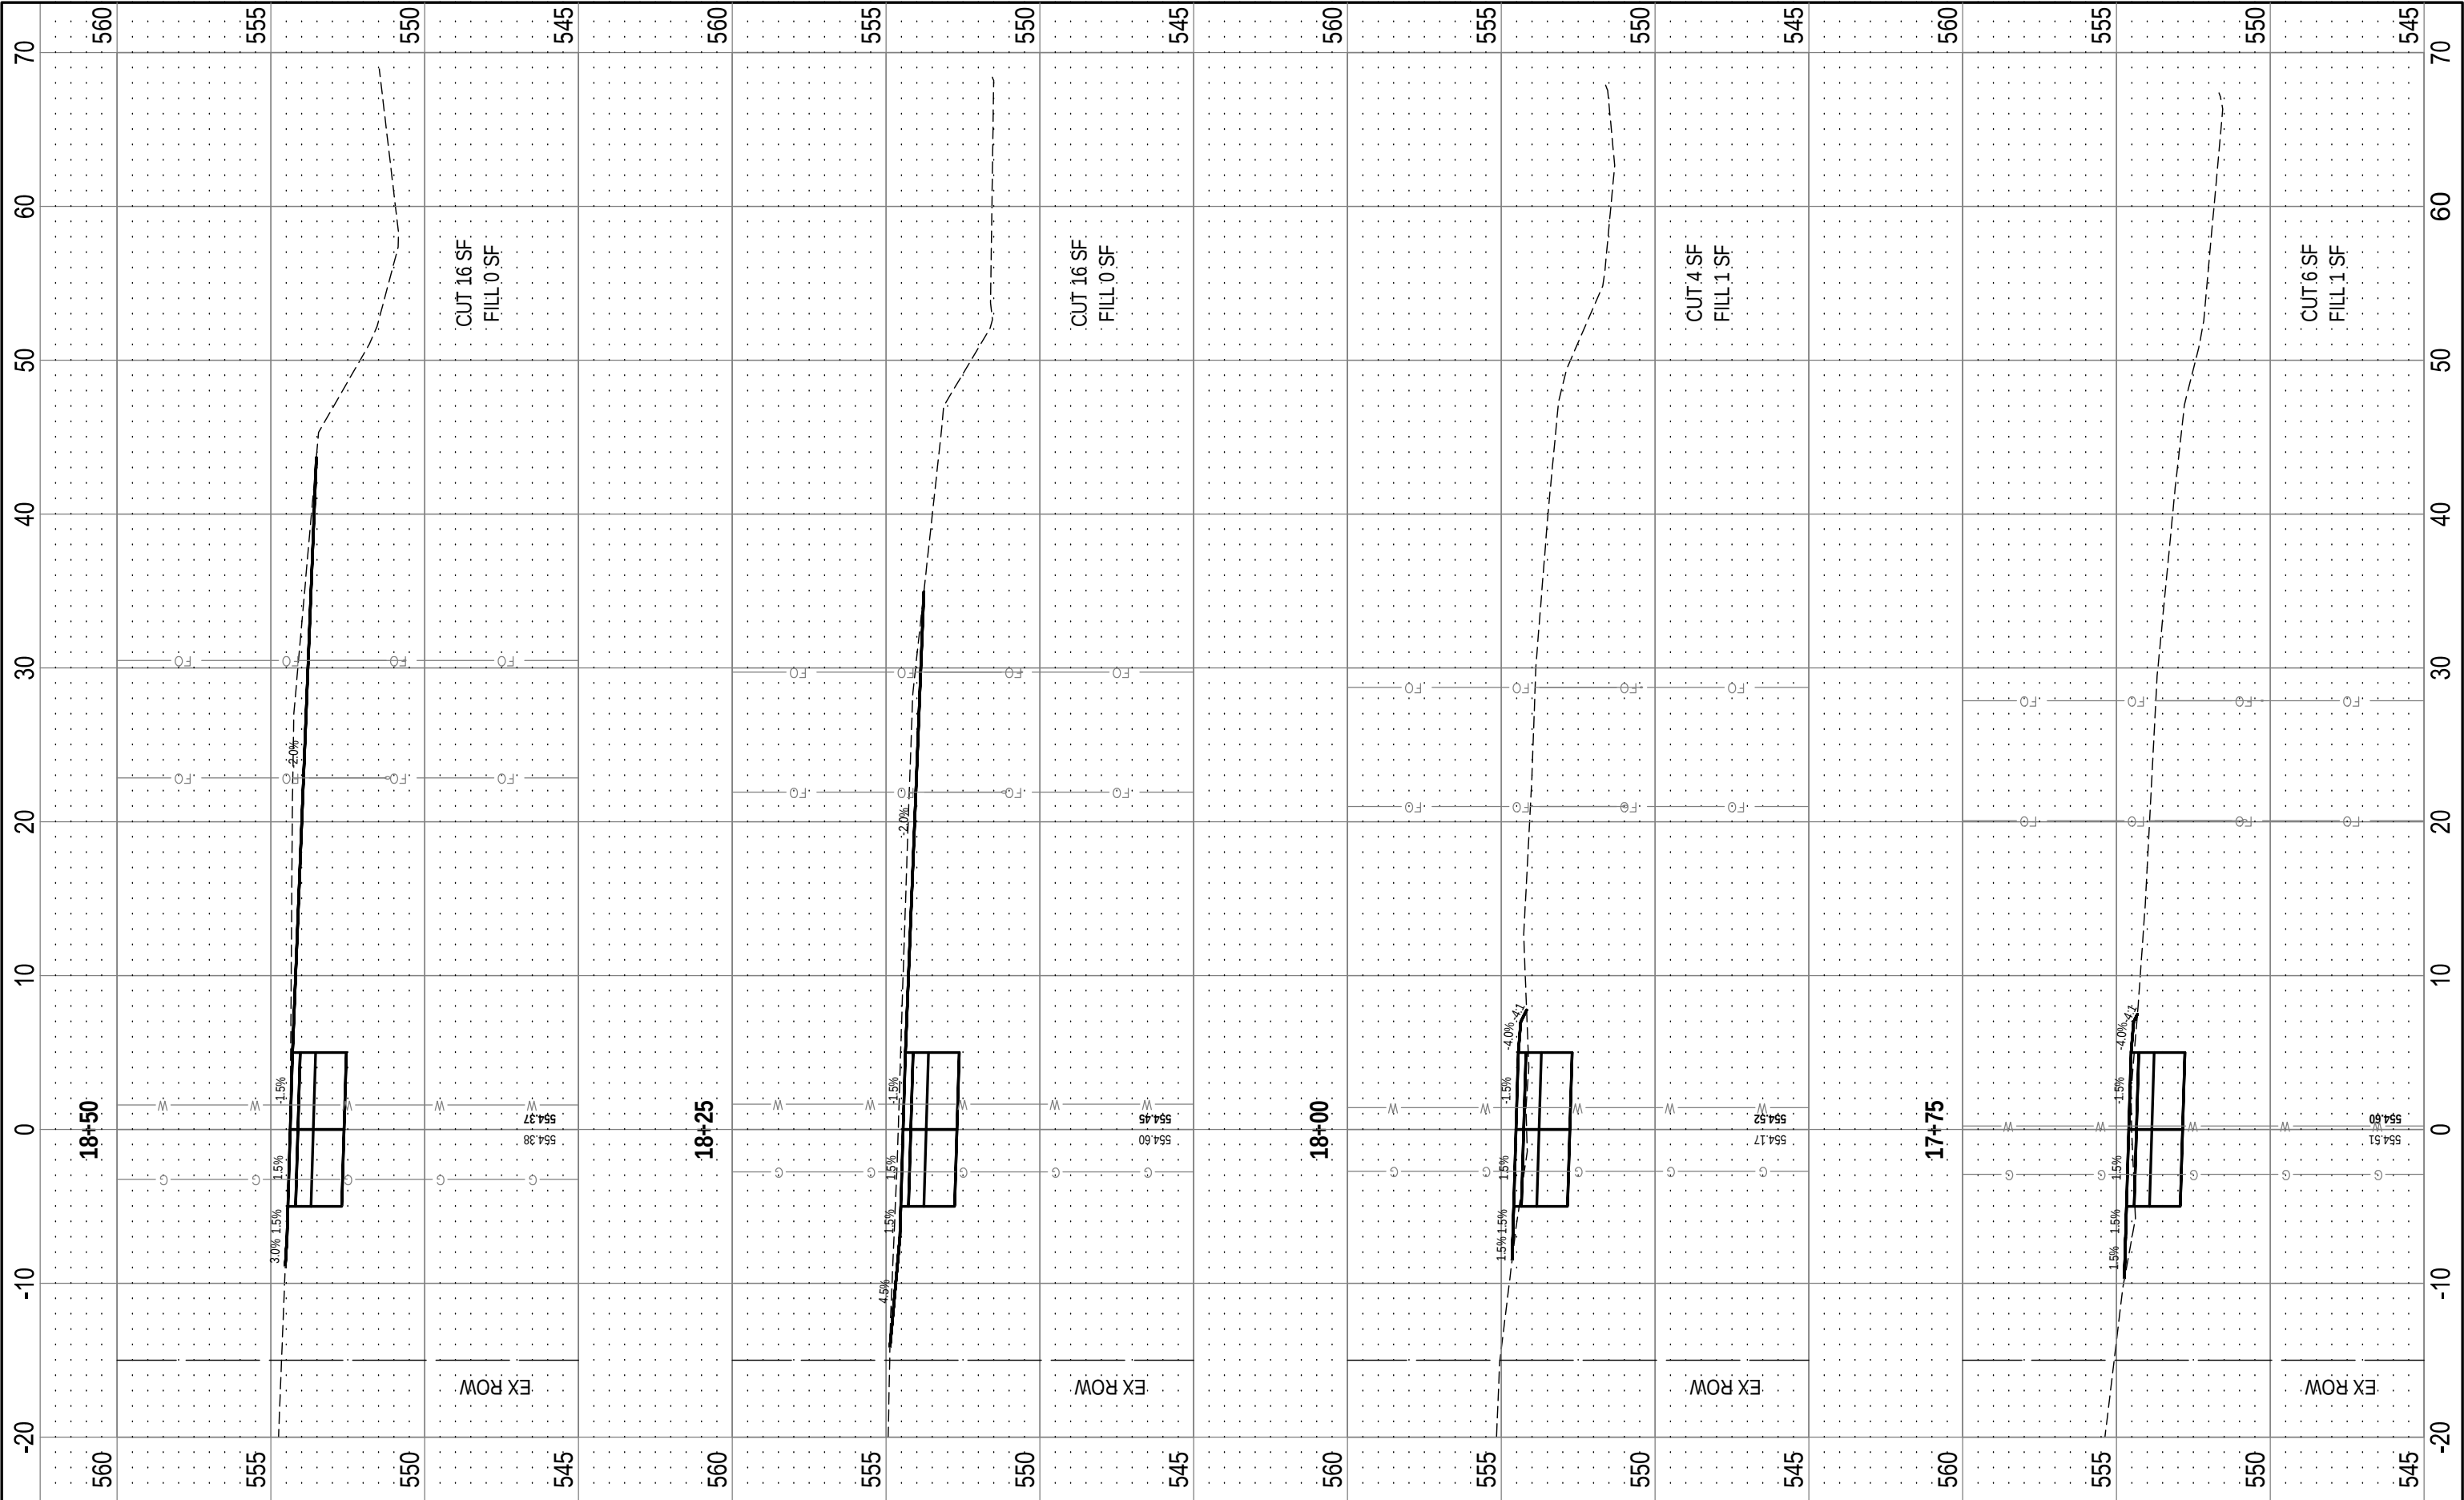



OATES ASSOCIATES
www.oatesassociates.com
ILLINOIS DESIGN FIRM LICENSE NO.: 184.001115

USER NAME = EDUARDO HERRERA	DESIGNED - BRB	REVISED -
PLOT SCALE = 6" = 1'	DRAWN - EHH	REVISED -
PLOT DATE = 2025-02-19	CHECKED - TLC	REVISED -
	DATE - 2025-02-19	REVISED -

STATE OF ILLINOIS
DEPARTMENT OF TRANSPORTATION

CROSS SECTIONS


SCALE:	SHEET NO. 9 OF 36 SHEETS	STA. 17+75 TO STA. 18+50
--------	--------------------------	--------------------------

FAP RTE.	SECTION	COUNTY	TOTAL SHEETS	SHEET NO.
0793	21-00036-00-BT	MADISON	72	43
SILVER CREEK TRAIL, PHASE 3			CONTRACT NO. 97870	
ILLINOIS			FED. AID PROJECT	

FINAL SURVEY	BY		DATE	
	SURVEYED	PLOTTED	TEMPLATE	AREAS
NO.	NOTE BOOK	AREAS CHECKED		

ORIGINAL SURVEY	BY		DATE	
	SURVEYED	PLOTTED	TEMPLATE	AREAS
NO.	NOTE BOOK	AREAS CHECKED		

FILE NAME = 222113 - DESIGN.DWG

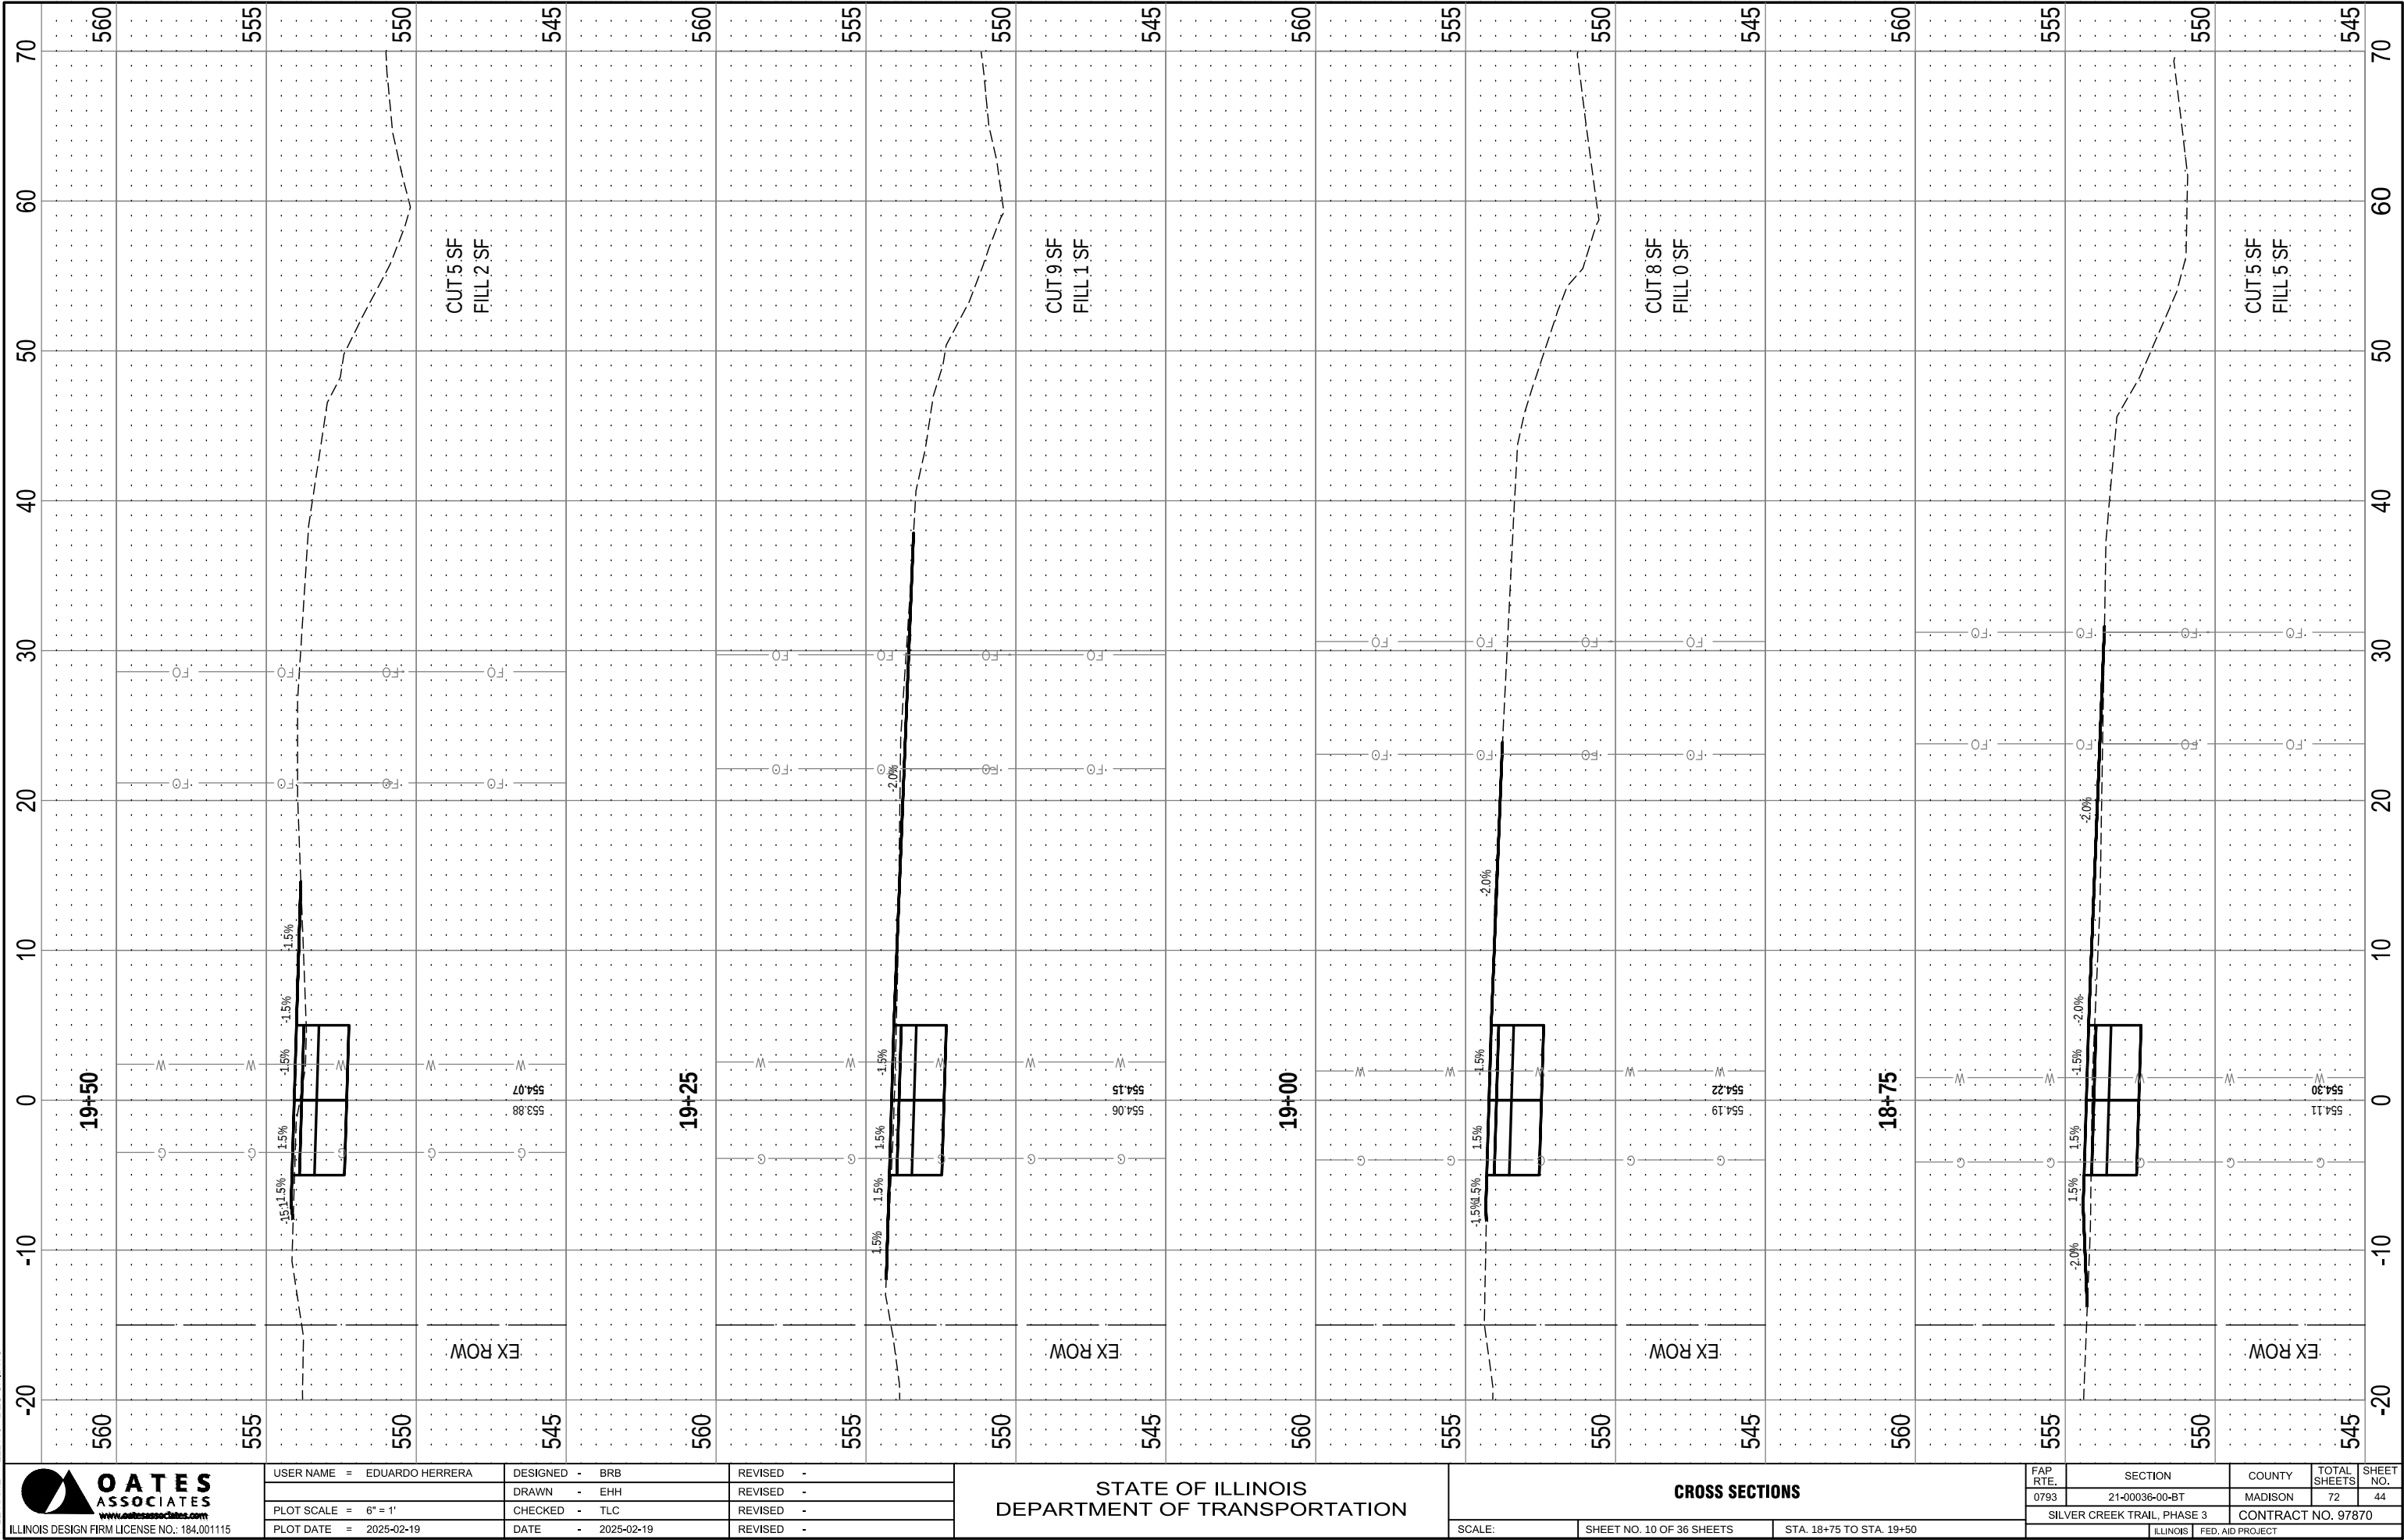



OATES ASSOCIATES

www.oatesassociates.com

ILLINOIS DESIGN FIRM LICENSE NO.: 184.001115

USER NAME = EDUARDO HERRERA

DESIGNED - BRB

REVISD -

PLOT SCALE = 6" = 1'

DRAWN - EHH

REVISD -

PLOT DATE = 2025-02-19

CHECKED - TLC

REVISD -

DATE - 2025-02-19

REVISD -

REVISD -

STATE OF ILLINOIS

DEPARTMENT OF TRANSPORTATION

CROSS SECTIONS

SCALE:

SHEET NO. 10 OF 36 SHEETS

STA. 18+75 TO STA. 19+50

FAP RTE. 0793

SECTION 21-00036-00-BT

COUNTY MADISON

TOTAL SHEETS 72

SHEET NO. 44

SILVER CREEK TRAIL, PHASE 3


CONTRACT NO. 97870

ILLINOIS FED. AID PROJECT

FINAL SURVEY	DATE	
	BY	DATE
NO.	SURVEYED	PLOTTED
	NOTE BOOK	TEMPLATE
	AREAS	CHECKED

ORIGINAL SURVEY	DATE	
	BY	DATE
NO.	SURVEYED	PLOTTED
	NOTE BOOK	TEMPLATE
	AREAS	CHECKED

FILE NAME = 222113 - DESIGN.DWG

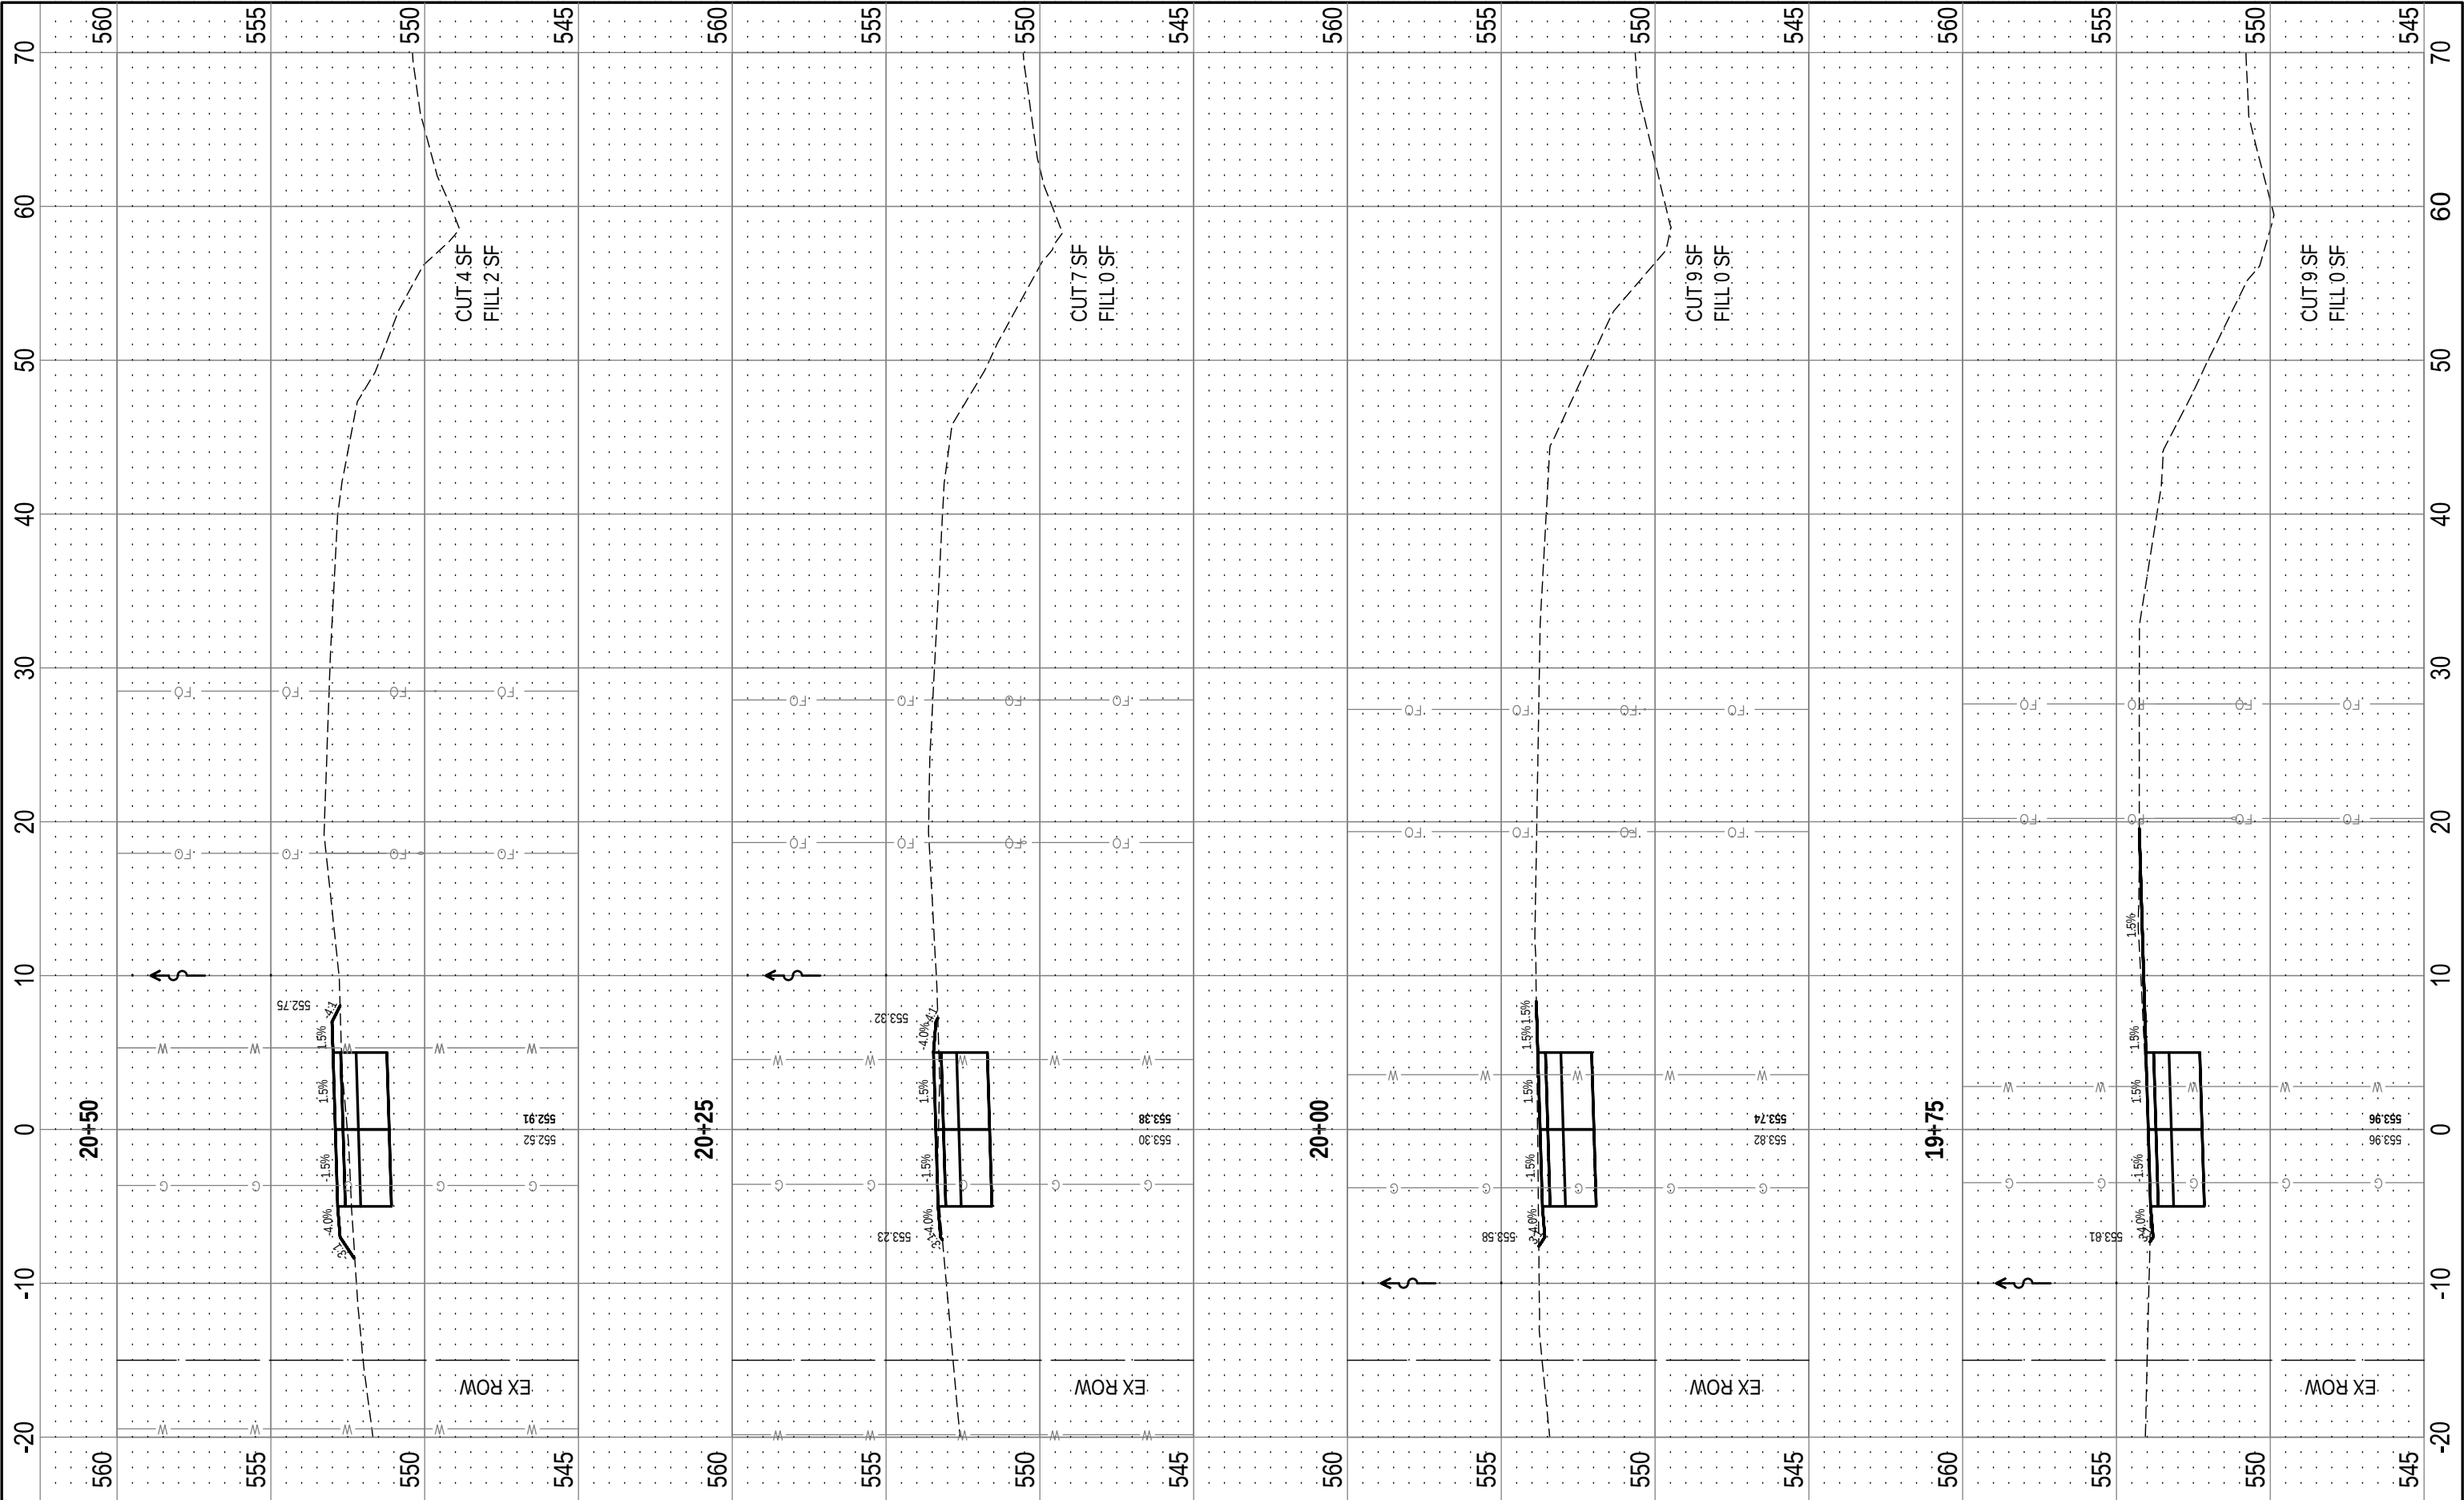



OATES ASSOCIATES
www.oatesassociates.com
ILLINOIS DESIGN FIRM LICENSE NO.: 184.001115

USER NAME = EDUARDO HERRERA	DESIGNED - BRB	REVISED -
PLOT SCALE = 6" = 1'	DRAWN - EHH	REVISED -
PLOT DATE = 2025-02-19	CHECKED - TLC	REVISED -
	DATE - 2025-02-19	REVISED -

STATE OF ILLINOIS
DEPARTMENT OF TRANSPORTATION


CROSS SECTIONS		
SCALE:	SHEET NO. 11 OF 36 SHEETS	STA. 19+75 TO STA. 20+50

FAP RTE. 0793	SECTION 21-00036-00-BT	COUNTY MADISON	TOTAL SHEETS 72	SHEET NO. 45
SILVER CREEK TRAIL, PHASE 3			CONTRACT NO. 97870	
ILLINOIS			FED. AID PROJECT	

FINAL SURVEY	NO.	SURVEYED NOTE BOOK	BY	DATE

ORIGINAL SURVEY	NO.	SURVEYED NOTE BOOK	BY	DATE

FILE NAME = 222113 - DESIGN.DWG

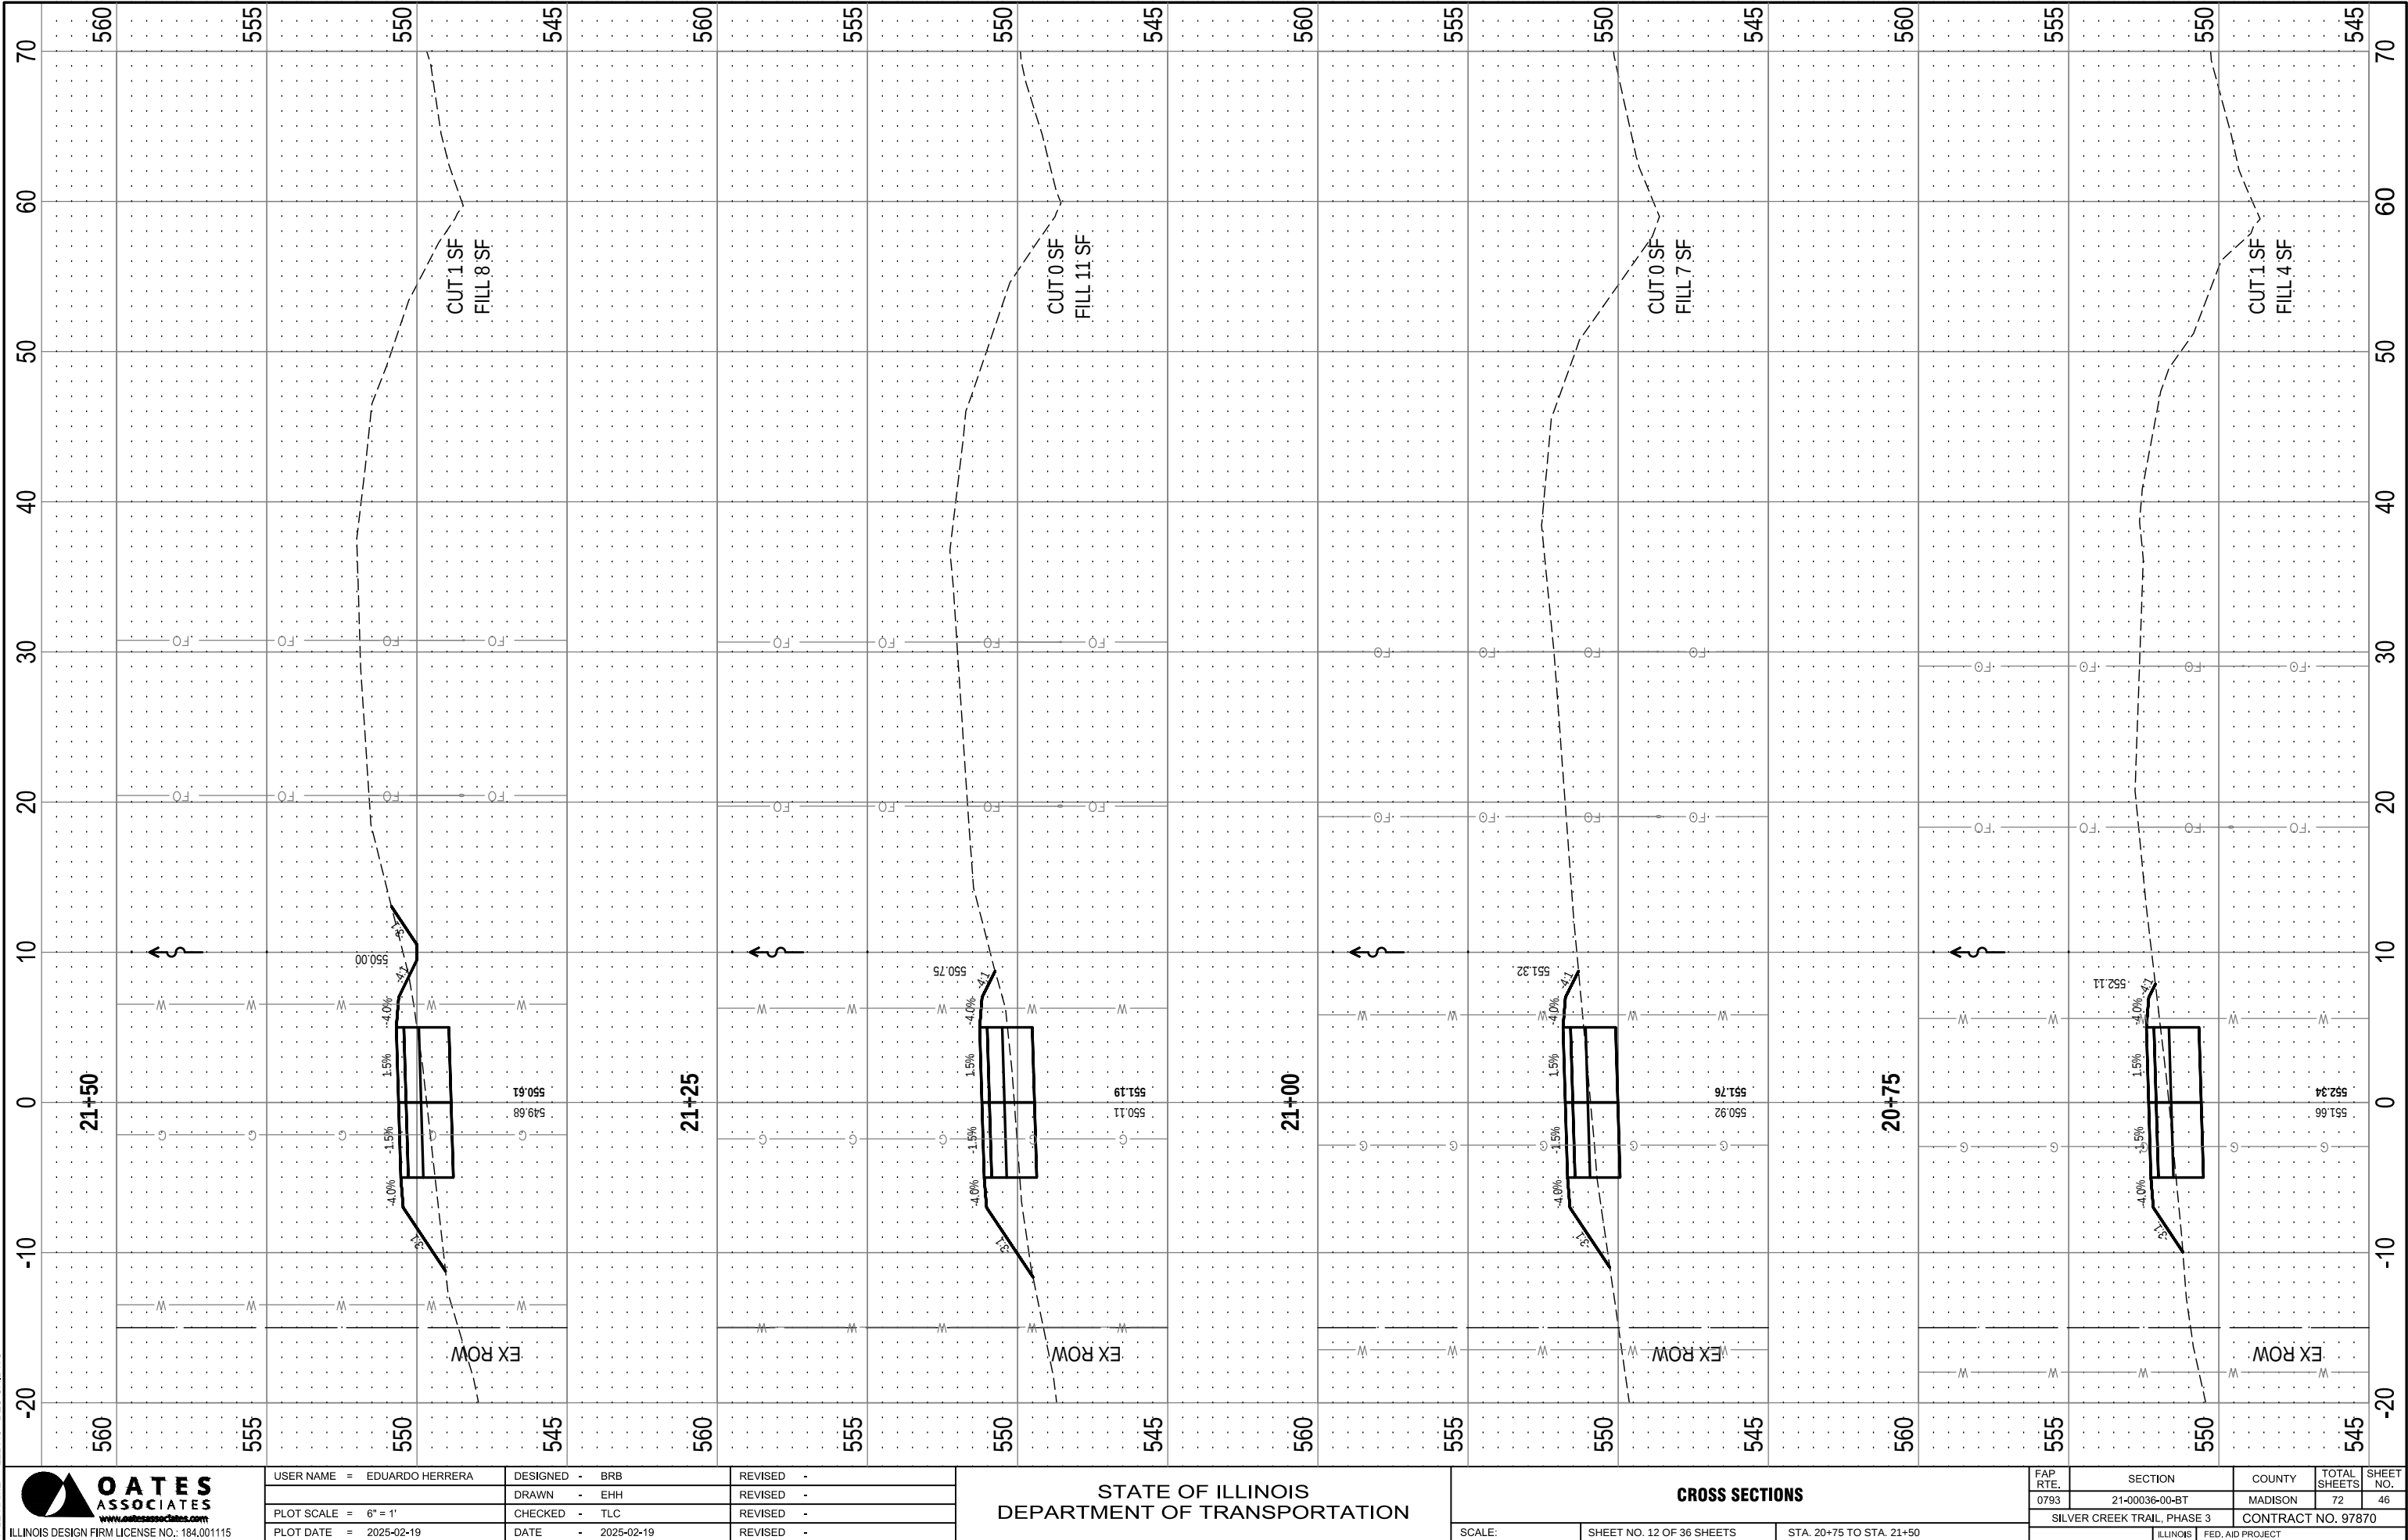



OATES ASSOCIATES
www.oatesassociates.com
ILLINOIS DESIGN FIRM LICENSE NO.: 184.001115

USER NAME = EDUARDO HERRERA	DESIGNED - BRB	REVISED -
	DRAWN - EHH	REVISED -
PLOT SCALE = 6" = 1'	CHECKED - TLC	REVISED -
PLOT DATE = 2025-02-19	DATE - 2025-02-19	REVISED -

STATE OF ILLINOIS
DEPARTMENT OF TRANSPORTATION


CROSS SECTIONS		
SCALE:	SHEET NO. 12 OF 36 SHEETS	STA. 20+75 TO STA. 21+50

FAP RTE.	SECTION	COUNTY	TOTAL SHEETS	SHEET NO.
0793	21-00036-00-BT	MADISON	72	46
SILVER CREEK TRAIL, PHASE 3		CONTRACT NO. 97870		
ILLINOIS		FED. AID PROJECT		

FINAL SURVEY		BY		DATE	
NO.	SURVEYED	NO.	AREAS CHECKED	PLOTTED	
	NOTE BOOK			TEMPLATE	
				AREAS CHECKED	

ORIGINAL SURVEY		BY		DATE	
NO.	SURVEYED	NO.	AREAS CHECKED	PLOTTED	
	NOTE BOOK			TEMPLATE	
				AREAS CHECKED	

FILE NAME = 222113 - DESIGN.DWG

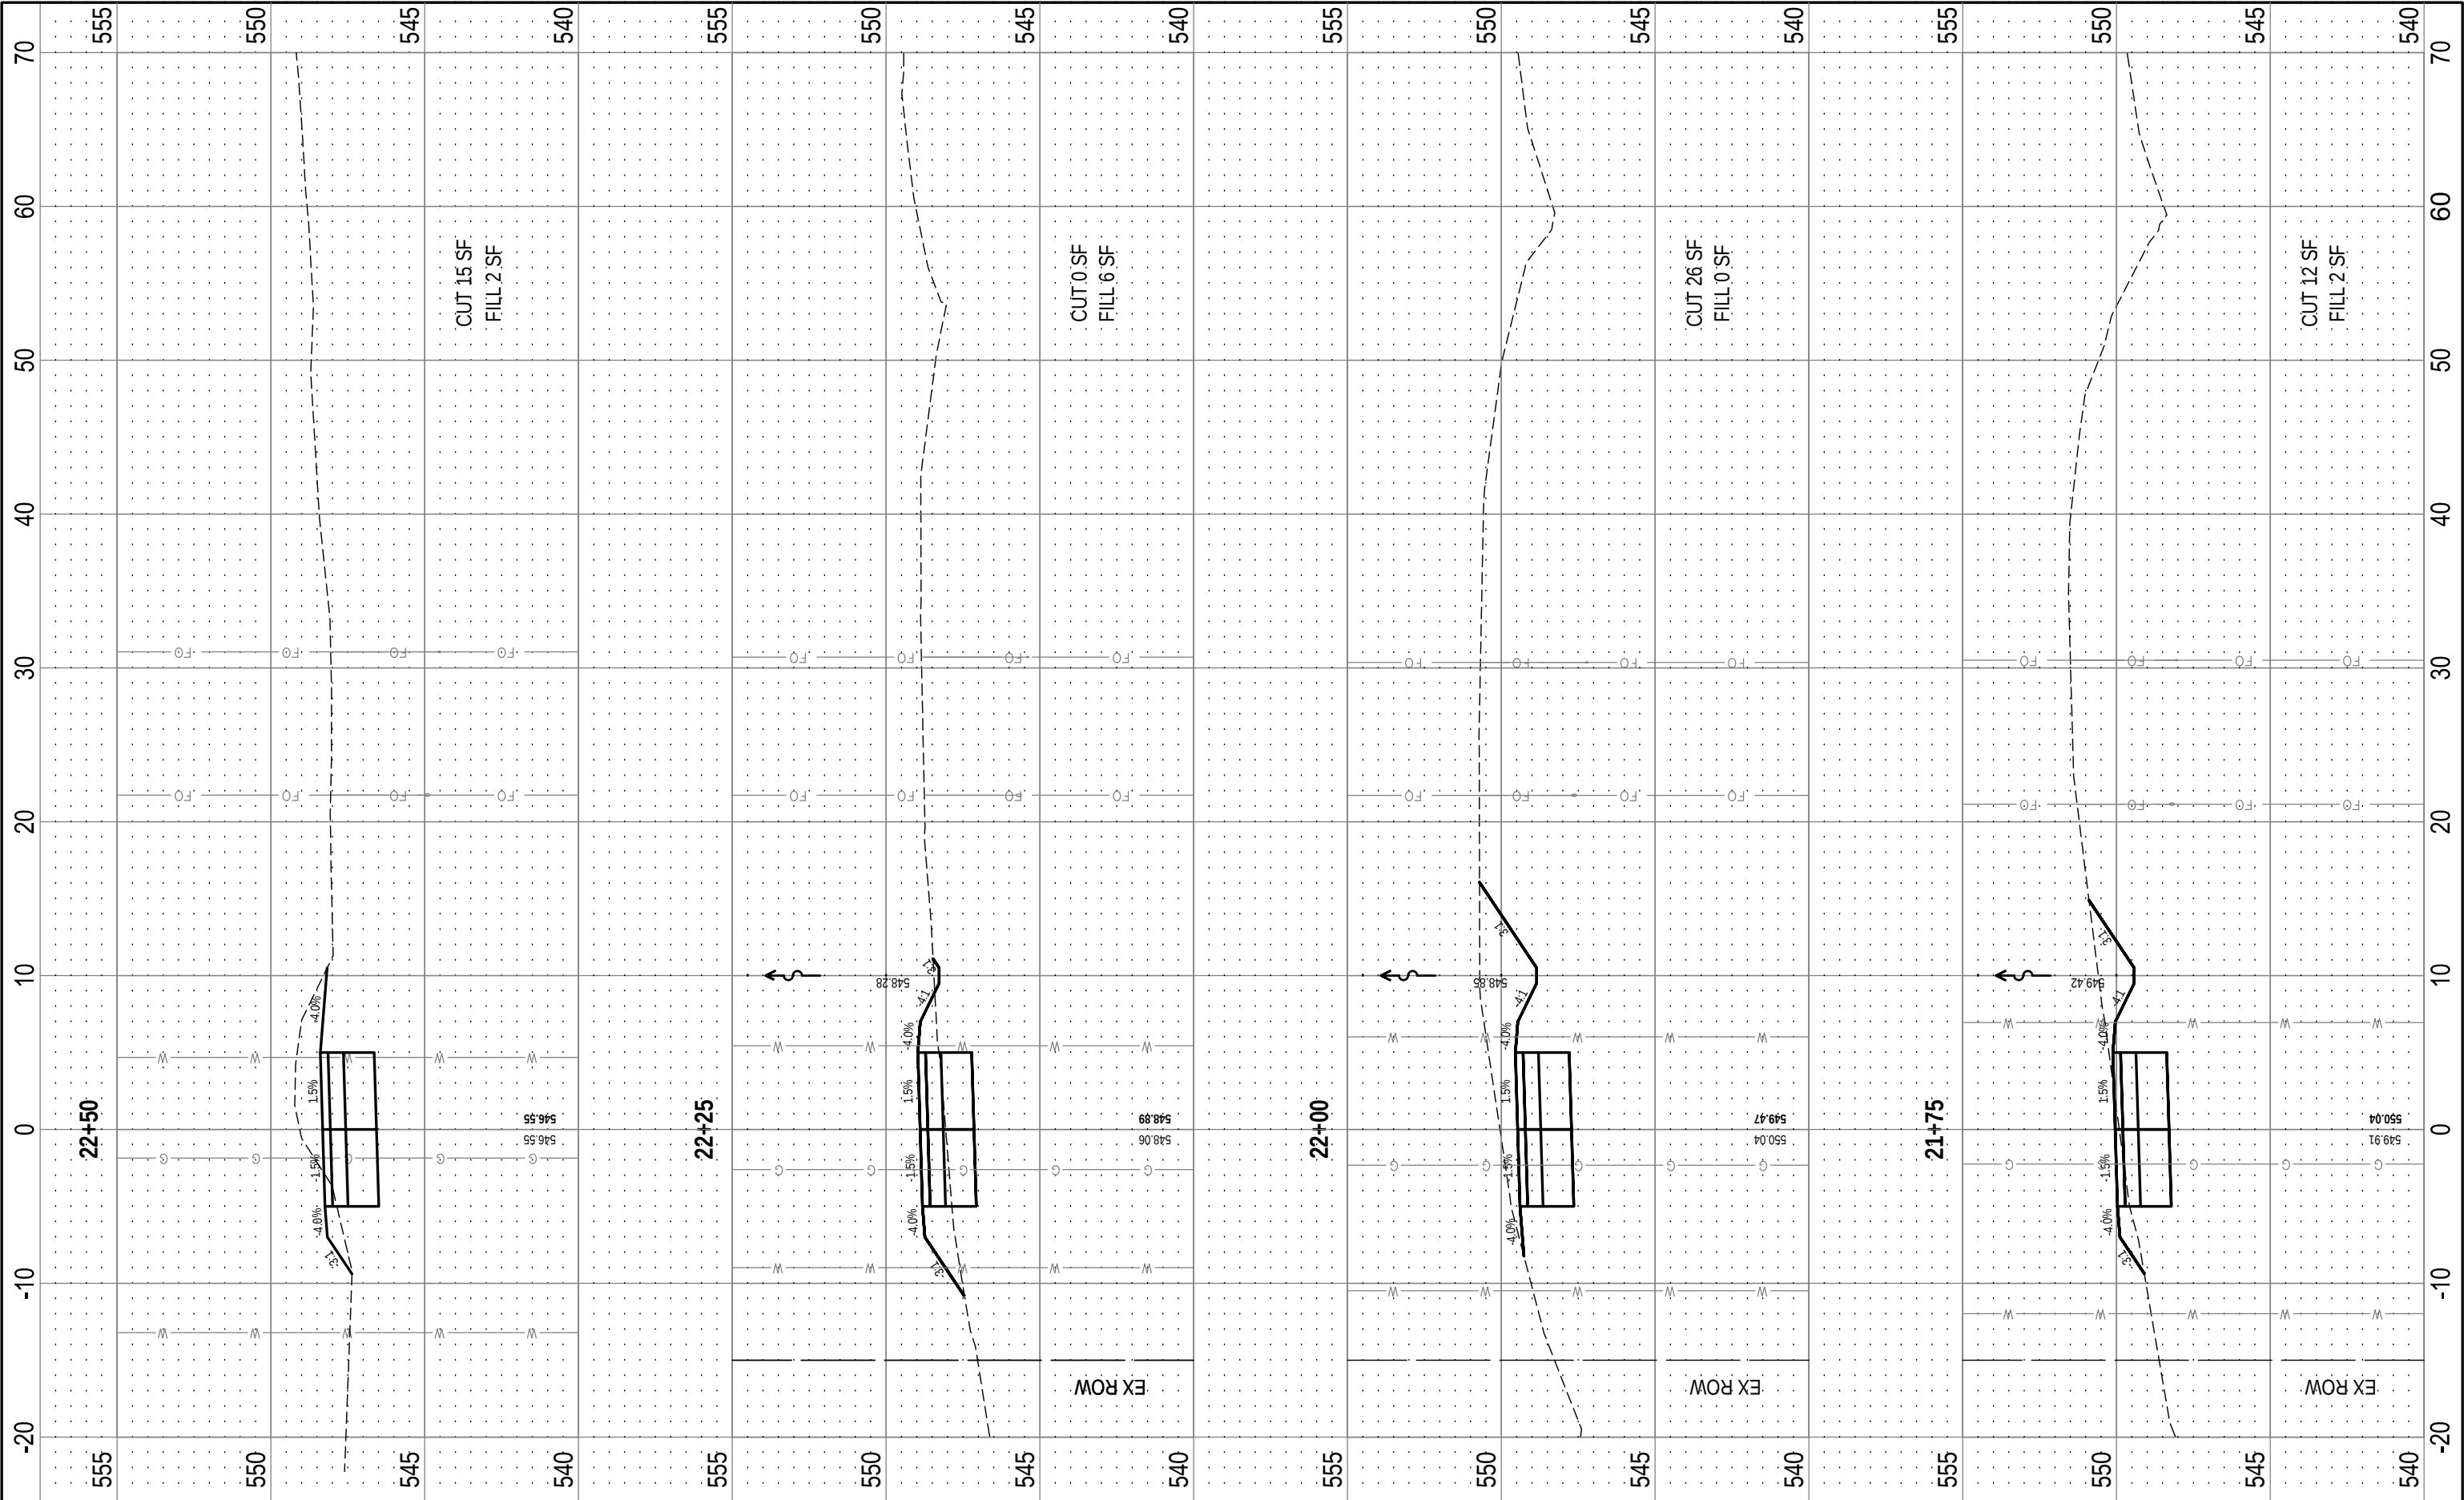



OATES ASSOCIATES
www.oatesassociates.com
ILLINOIS DESIGN FIRM LICENSE NO.: 184.001115

USER NAME = EDUARDO HERRERA	DESIGNED - BRB	REVISED -
PLOT SCALE = 6" = 1'	DRAWN - EHH	REVISED -
PLOT DATE = 2025-02-19	CHECKED - TLC	REVISED -
	DATE - 2025-02-19	REVISED -

STATE OF ILLINOIS
DEPARTMENT OF TRANSPORTATION

CROSS SECTIONS


SCALE: SHEET NO. 13 OF 36 SHEETS STA. 21+75 TO STA. 22+50

FAP RTE. 0793	SECTION 21-00036-00-BT	COUNTY MADISON	TOTAL SHEETS 72	SHEET NO. 47
SILVER CREEK TRAIL, PHASE 3			CONTRACT NO. 97870	
ILLINOIS		FED. AID PROJECT		

FINAL SURVEY	NO.	SURVEYED NOTE BOOK	BY	DATE

ORIGINAL SURVEY	NO.	SURVEYED NOTE BOOK	BY	DATE

FILE NAME = 222113 - DESIGN.DWG

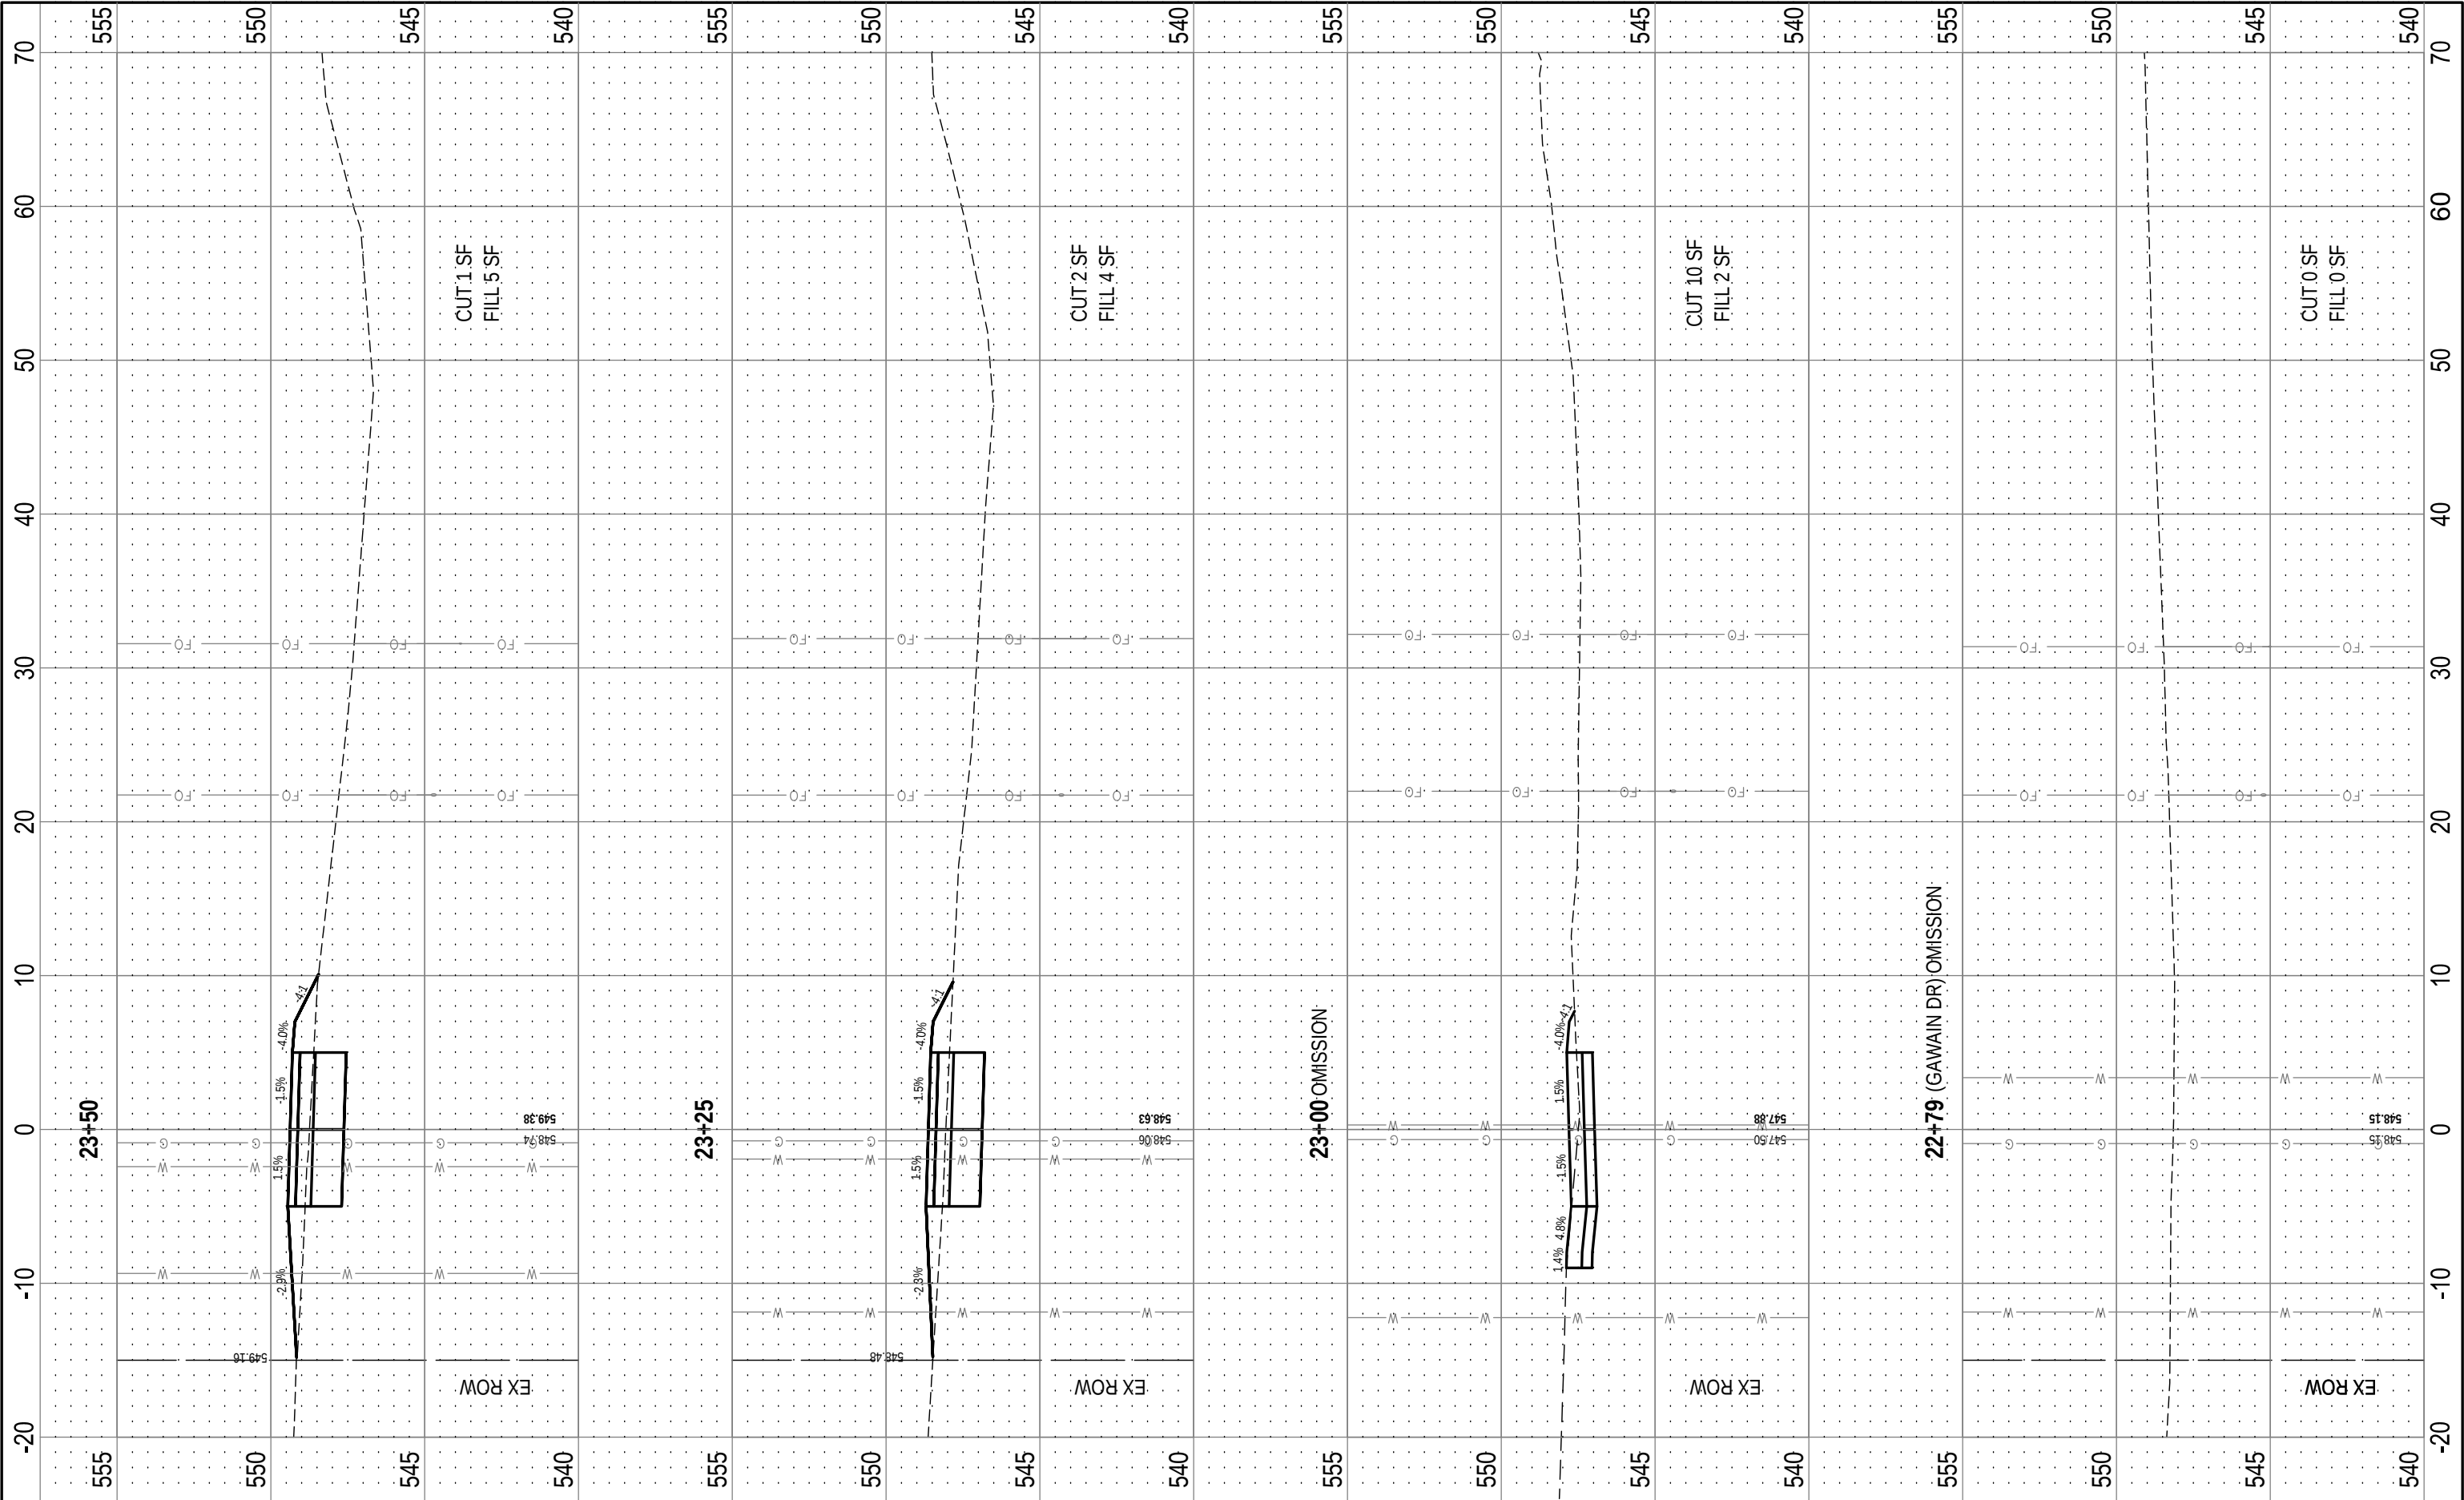



OATES ASSOCIATES
www.oatesassociates.com
ILLINOIS DESIGN FIRM LICENSE NO.: 184.001115

USER NAME = EDUARDO HERRERA	DESIGNED - BRB	REVISED -
PLOT SCALE = 6" = 1'	DRAWN - EHH	REVISED -
PLOT DATE = 2025-02-19	CHECKED - TLC	REVISED -
	DATE - 2025-02-19	REVISED -

STATE OF ILLINOIS
DEPARTMENT OF TRANSPORTATION


CROSS SECTIONS		
SCALE:	SHEET NO. 14 OF 36 SHEETS	STA. 22+79 TO STA. 23+50

FAP RTE. 0793	SECTION 21-00036-00-BT	COUNTY MADISON	TOTAL SHEETS 72	SHEET NO. 48
SILVER CREEK TRAIL, PHASE 3			CONTRACT NO. 97870	
ILLINOIS			FED. AID PROJECT	

FINAL SURVEY	NO.	SURVEYED		BY		DATE	
		NOTE BOOK		PLOTTED		TEMPLATE	
		AREAS		CHECKED		AREAS	
		NO.		DATE		DATE	

ORIGINAL SURVEY	NO.	SURVEYED		BY		DATE	
		NOTE BOOK		PLOTTED		TEMPLATE	
		AREAS		CHECKED		AREAS	
		NO.		DATE		DATE	

FILE NAME = 222113 - DESIGN.DWG

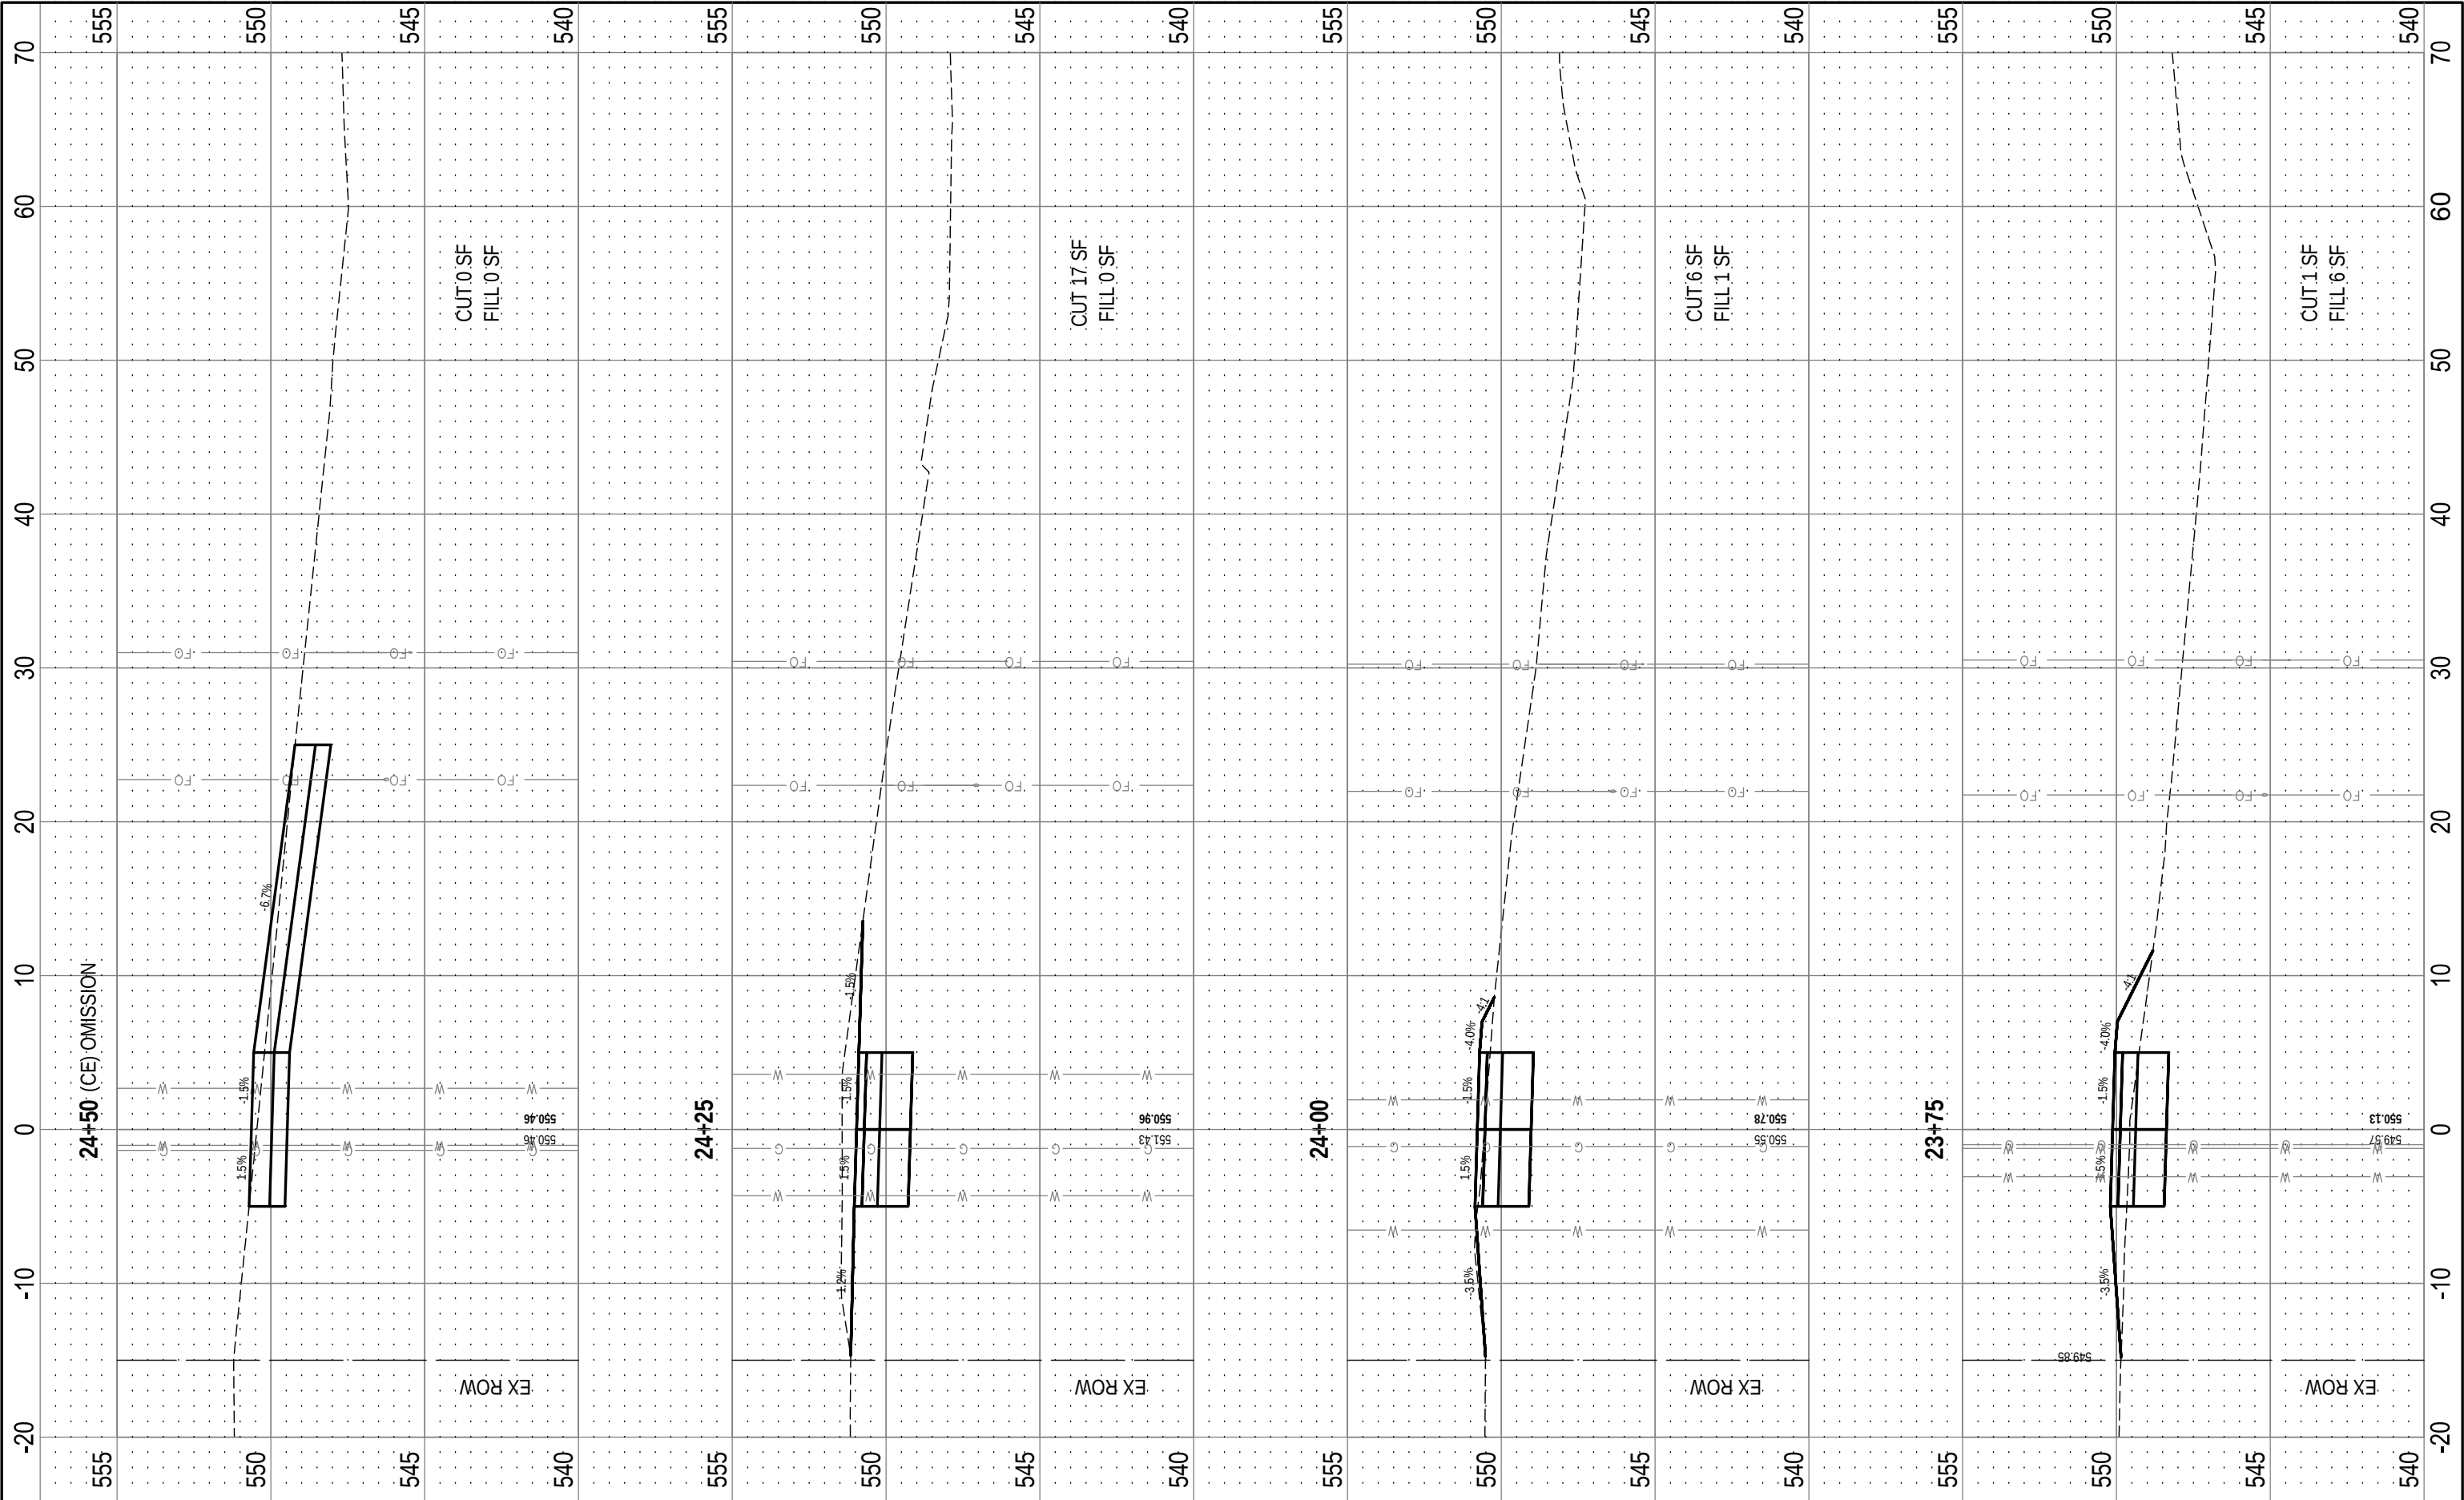



OATES ASSOCIATES
www.oatesassociates.com
ILLINOIS DESIGN FIRM LICENSE NO.: 184.001115

USER NAME = EDUARDO HERRERA	DESIGNED - BRB	REVISED -
PLOT SCALE = 6" = 1'	DRAWN - EHH	REVISED -
PLOT DATE = 2025-02-19	CHECKED - TLC	REVISED -
	DATE - 2025-02-19	REVISED -

STATE OF ILLINOIS
DEPARTMENT OF TRANSPORTATION

CROSS SECTIONS


SCALE:	SHEET NO. 15 OF 36 SHEETS	STA. 23+75 TO STA. 24+50
--------	---------------------------	--------------------------

FAP RTE. 0793	SECTION 21-00036-00-BT	COUNTY MADISON	TOTAL SHEETS 72	SHEET NO. 49
SILVER CREEK TRAIL, PHASE 3			CONTRACT NO. 97870	
ILLINOIS			FED. AID PROJECT	

FINAL SURVEY	NO.	SURVEYED NOTE BOOK	BY	DATE

ORIGINAL SURVEY	NO.	SURVEYED NOTE BOOK	BY	DATE

FILE NAME = 222113 - DESIGN.DWG

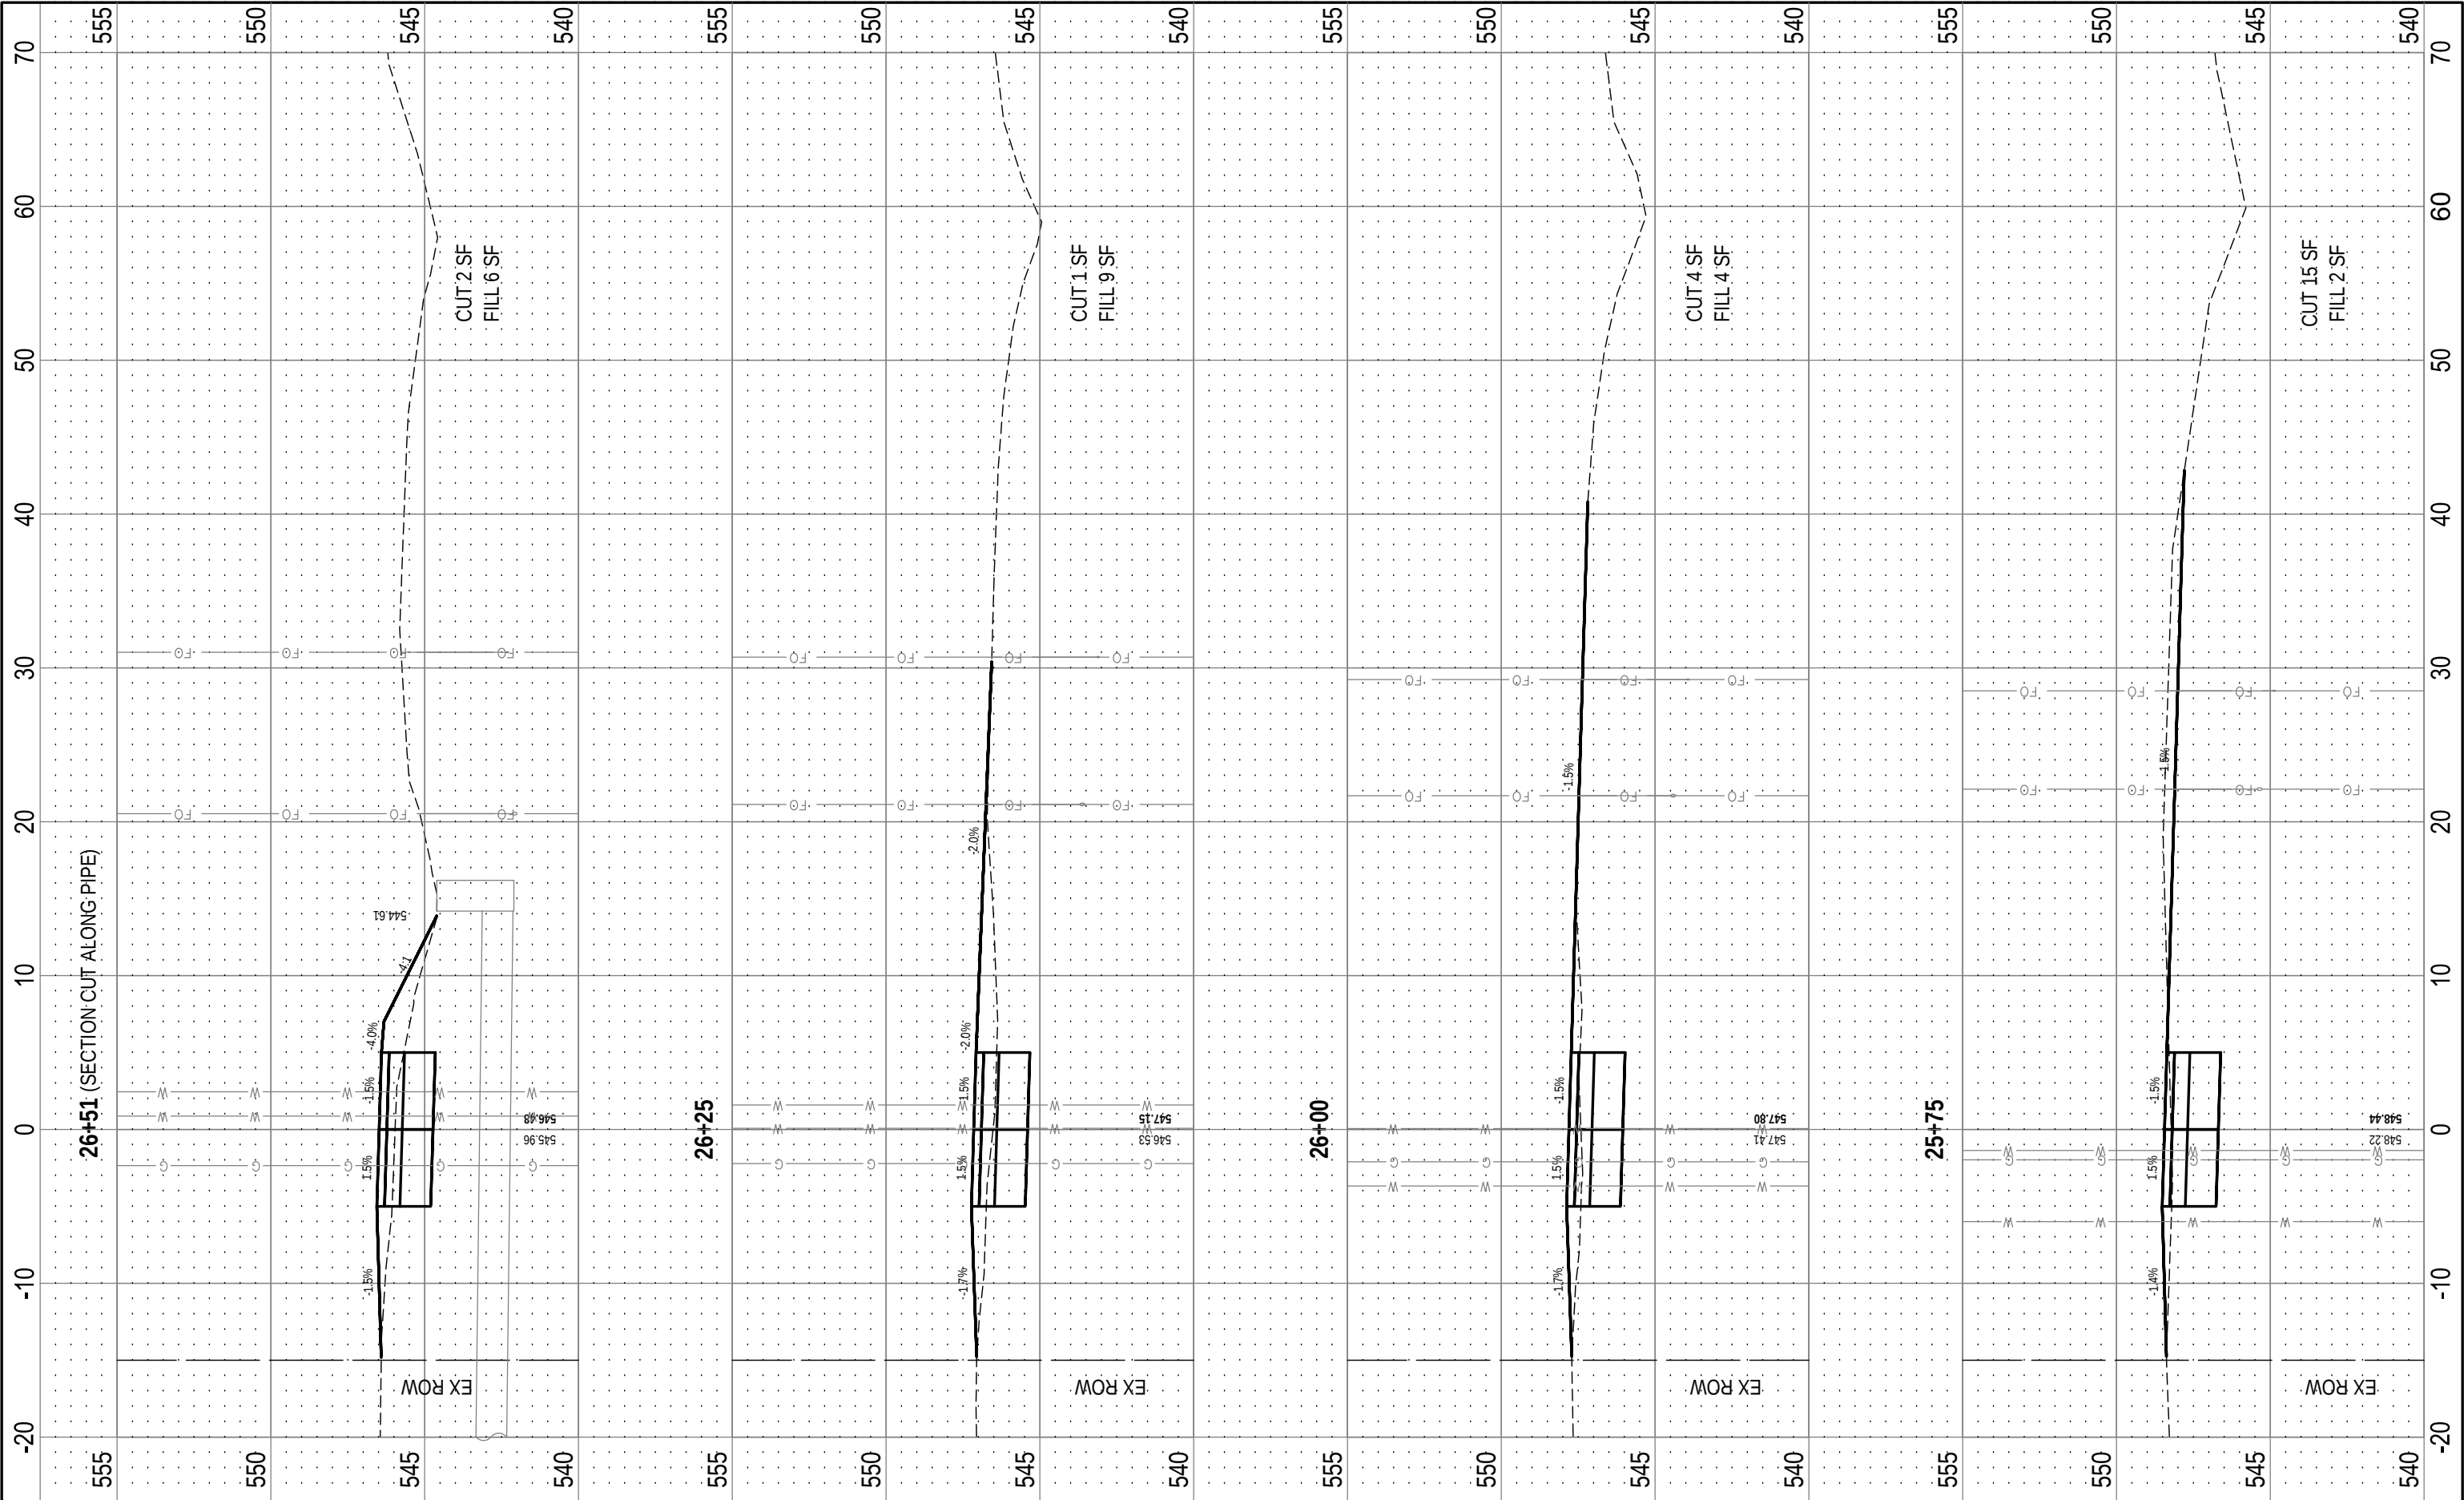



OATES ASSOCIATES
www.oatesassociates.com
ILLINOIS DESIGN FIRM LICENSE NO.: 184.001115

USER NAME = EDUARDO HERRERA	DESIGNED - BRB	REVISED -
PLOT SCALE = 6" = 1'	DRAWN - EHH	REVISED -
PLOT DATE = 2025-02-19	CHECKED - TLC	REVISED -
	DATE - 2025-02-19	REVISED -

STATE OF ILLINOIS
DEPARTMENT OF TRANSPORTATION

CROSS SECTIONS


SCALE:	SHEET NO. 17 OF 36 SHEETS	STA. 25+75 TO STA. 26+51
--------	---------------------------	--------------------------

FAP RTE. 0793	SECTION 21-00036-00-BT	COUNTY MADISON	TOTAL SHEETS 72	SHEET NO. 51
SILVER CREEK TRAIL, PHASE 3			CONTRACT NO. 97870	
ILLINOIS			FED. AID PROJECT	

FINAL SURVEY	NO.	SURVEYED NOTE BOOK	BY	DATE	SURVEYED PLOTTED TEMPLATE	AREAS CHECKED

ORIGINAL SURVEY	NO.	SURVEYED NOTE BOOK	BY	DATE	SURVEYED PLOTTED TEMPLATE	AREAS CHECKED

FILE NAME = 222113 - DESIGN.DWG

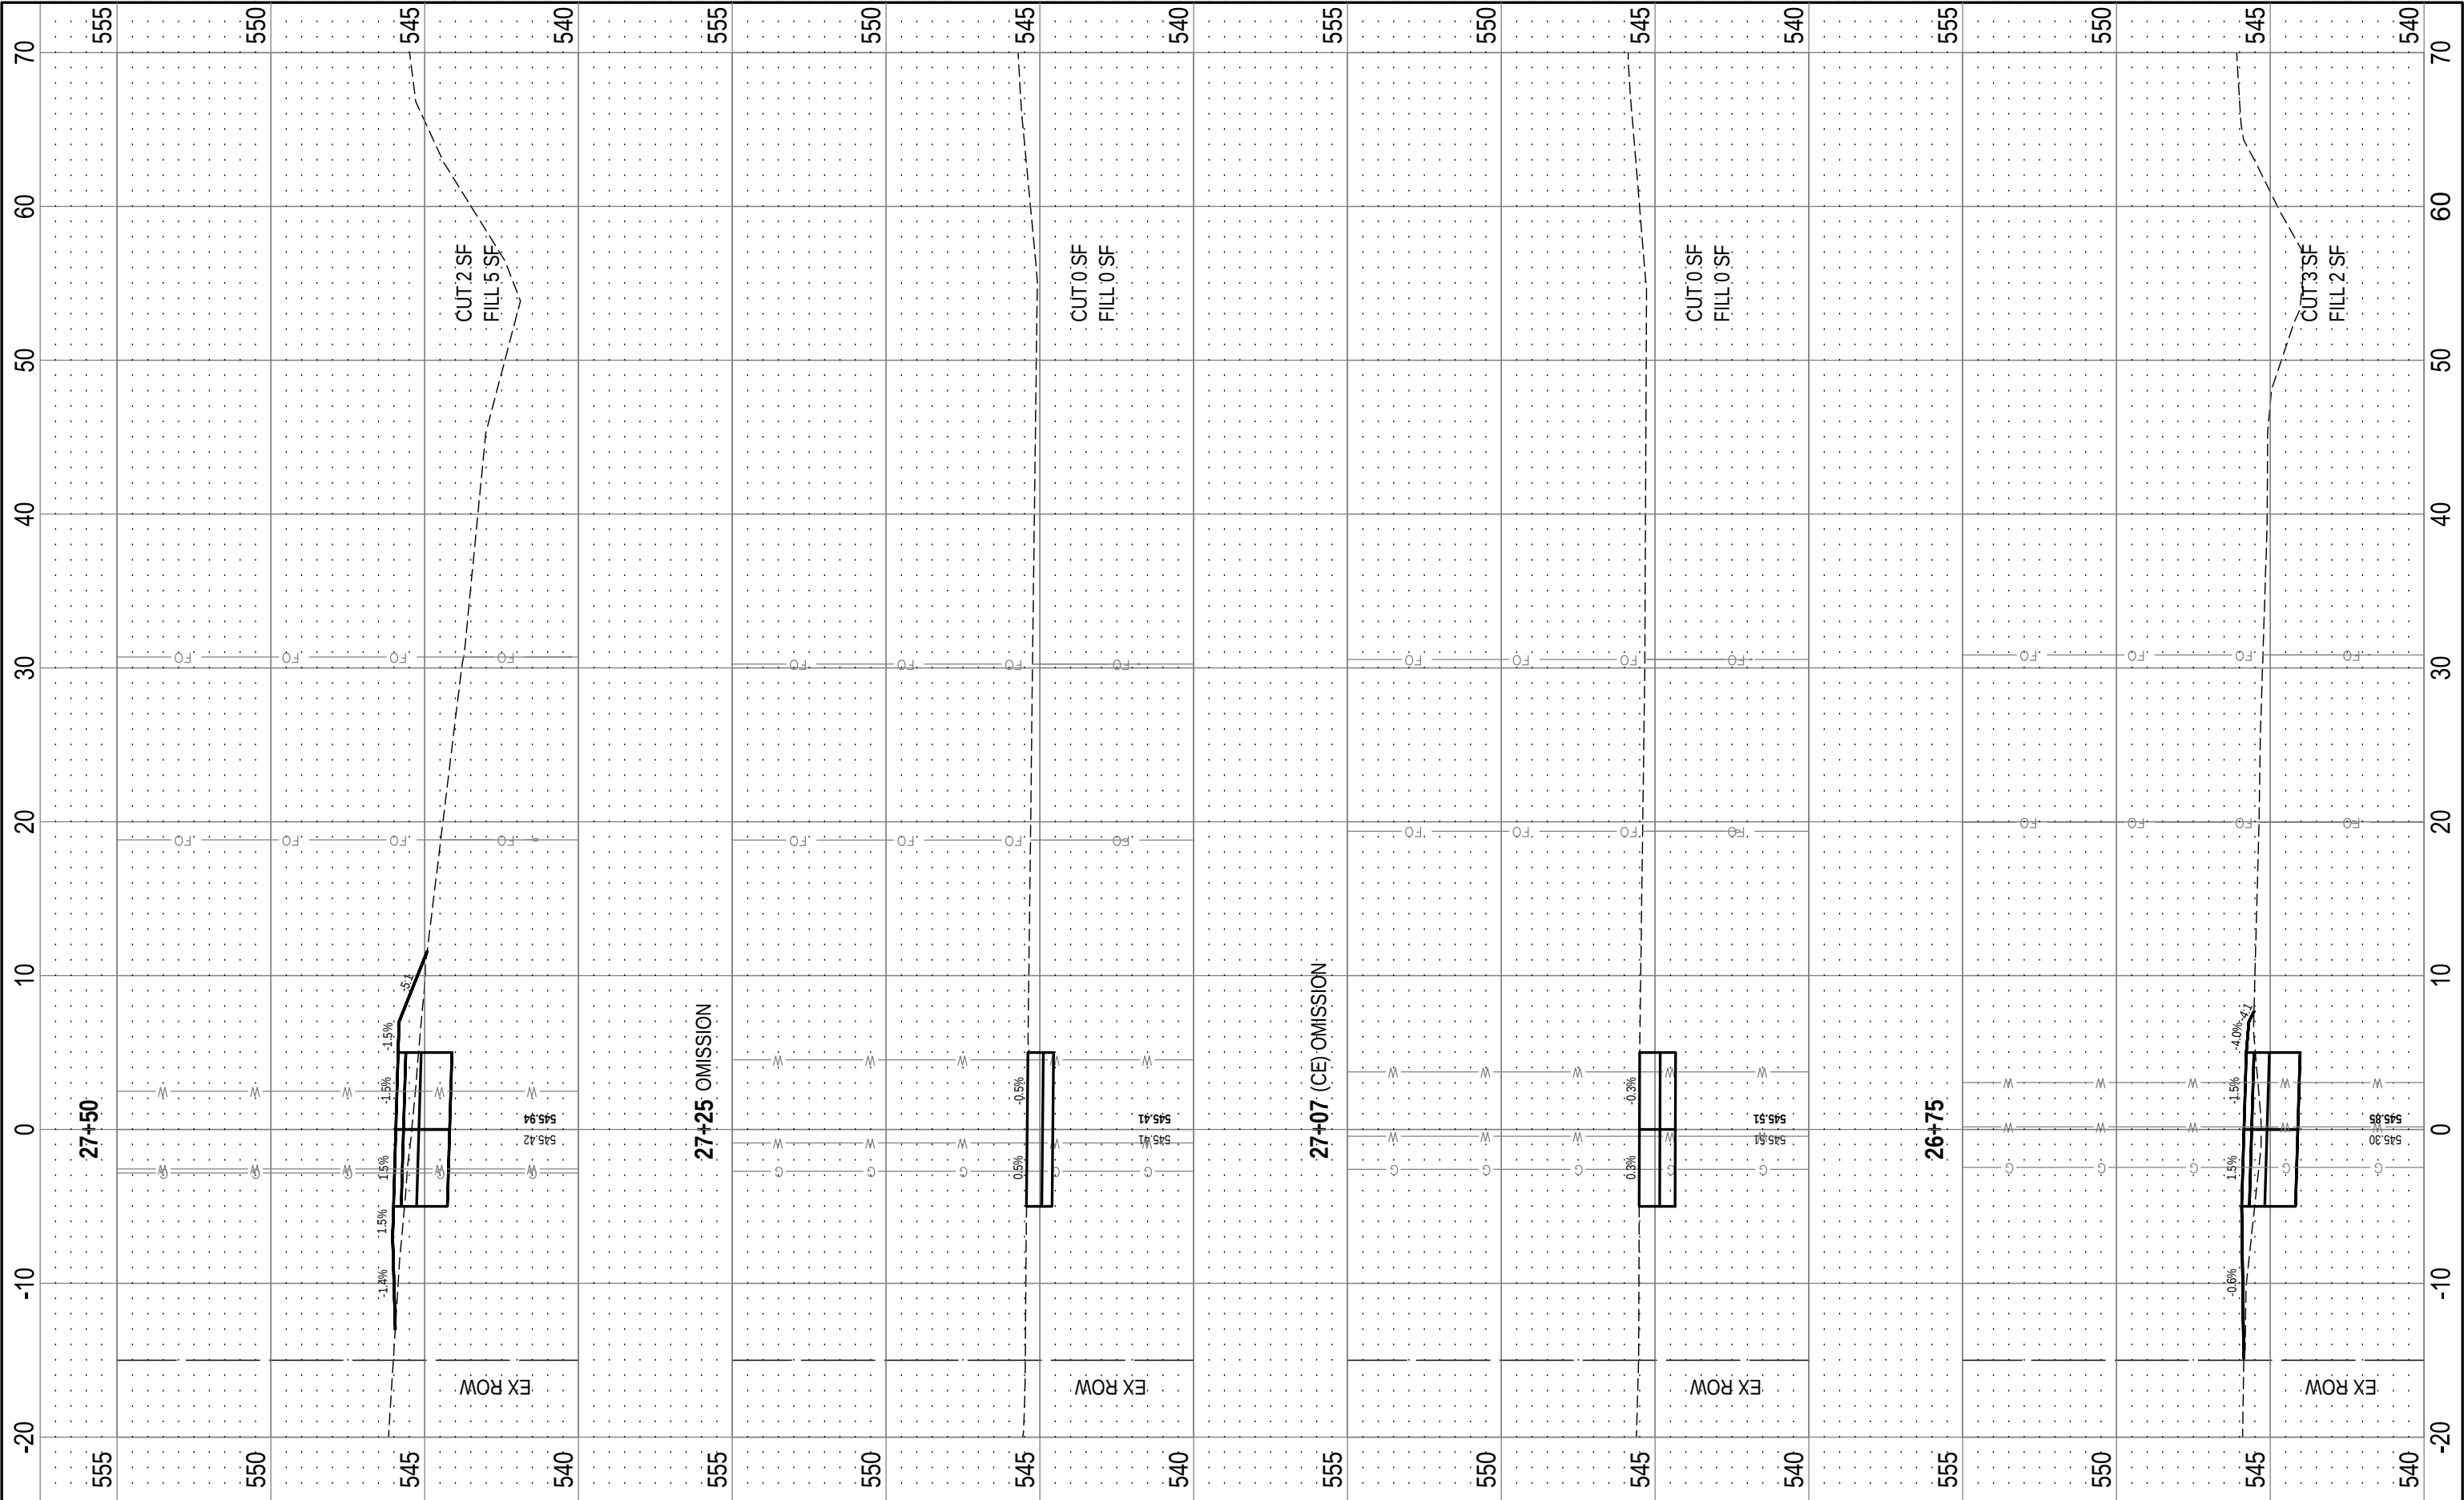



OATES ASSOCIATES
www.oatesassociates.com
ILLINOIS DESIGN FIRM LICENSE NO.: 184.001115

USER NAME = EDUARDO HERRERA	DESIGNED - BRB	REVISED -
PLOT SCALE = 6" = 1'	DRAWN - EHH	REVISED -
PLOT DATE = 2025-02-19	CHECKED - TLC	REVISED -
	DATE - 2025-02-19	REVISED -

STATE OF ILLINOIS
DEPARTMENT OF TRANSPORTATION


CROSS SECTIONS		
SCALE:	SHEET NO. 18 OF 36 SHEETS	STA. 26+75 TO STA. 27+50

FAP RTE. 0793	SECTION 21-00036-00-BT	COUNTY MADISON	TOTAL SHEETS 72	SHEET NO. 52
SILVER CREEK TRAIL, PHASE 3			CONTRACT NO. 97870	
ILLINOIS			FED. AID PROJECT	

FINAL SURVEY	NO.	SURVEYED NOTE BOOK	BY	DATE

ORIGINAL SURVEY	NO.	SURVEYED NOTE BOOK	BY	DATE

FILE NAME = 222113 - DESIGN.DWG

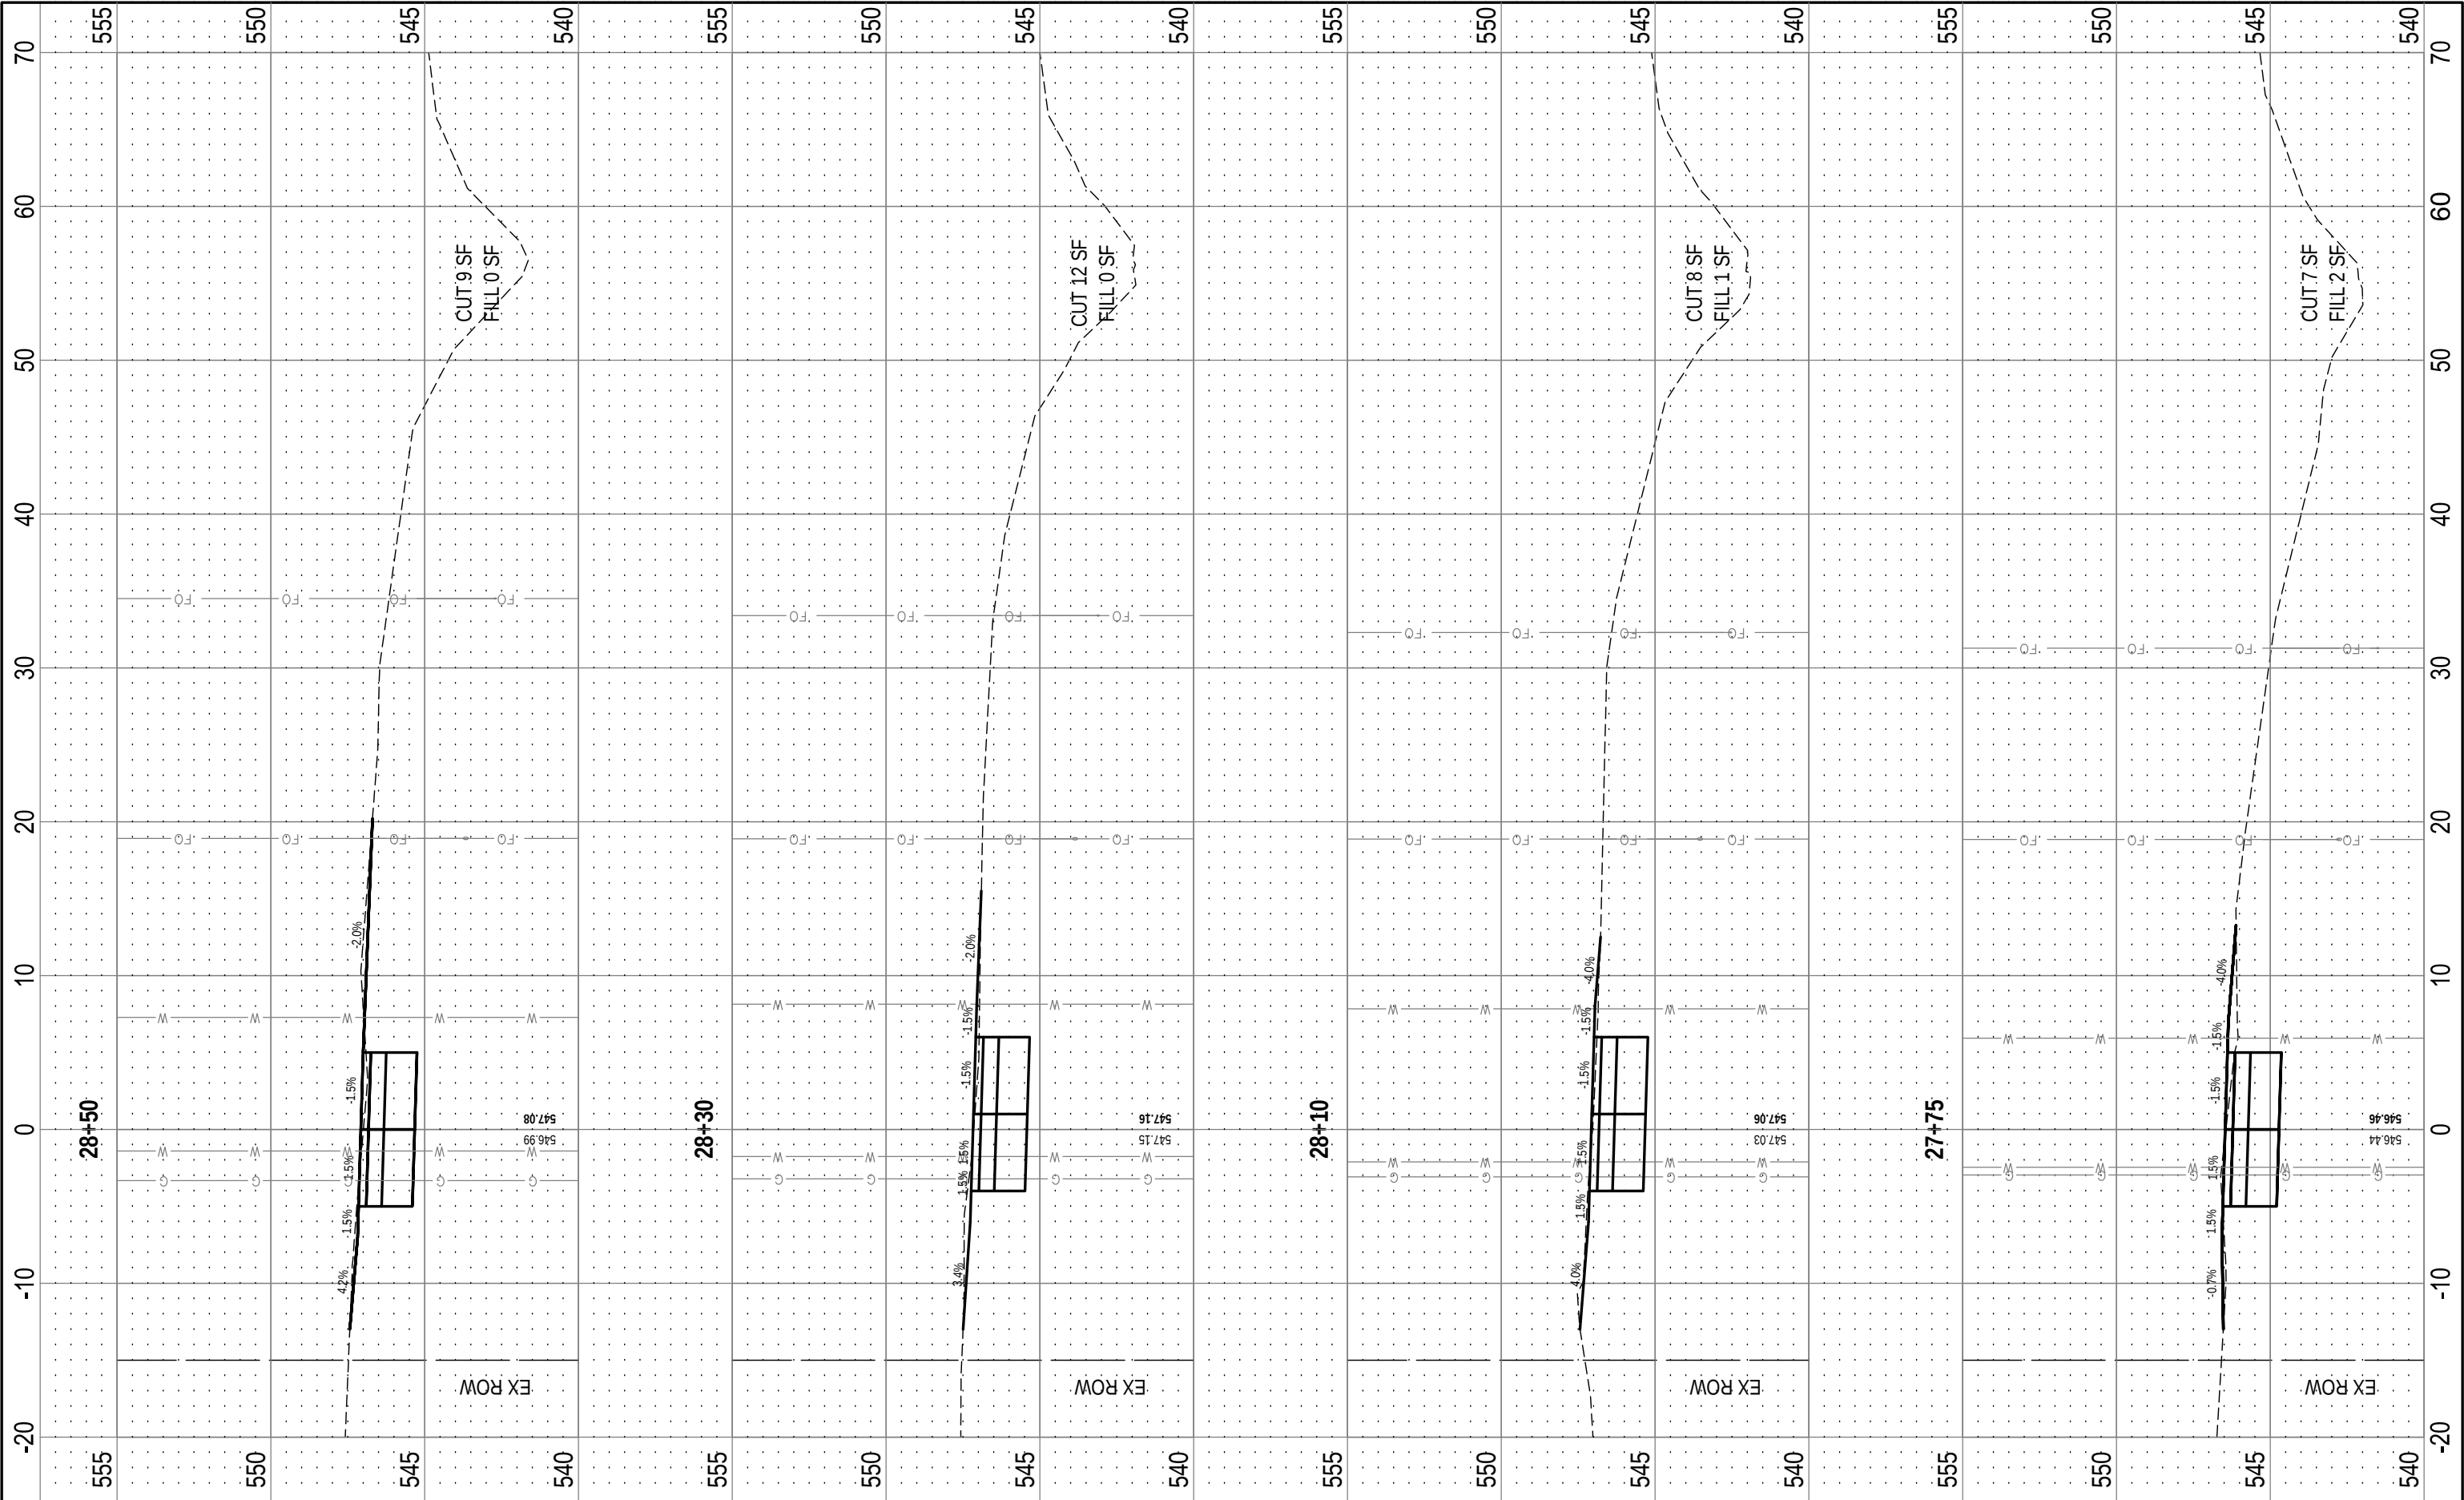



OATES
ASSOCIATES
www.oatesassociates.com

ILLINOIS DESIGN FIRM LICENSE NO.: 184.001115

USER NAME = EDUARDO HERRERA	DESIGNED - BRB	REVISED -
PLOT SCALE = 6" = 1'	DRAWN - EHH	REVISED -
PLOT DATE = 2025-02-19	CHECKED - TLC	REVISED -
	DATE - 2025-02-19	REVISED -

STATE OF ILLINOIS
DEPARTMENT OF TRANSPORTATION


CROSS SECTIONS		
SCALE:	SHEET NO. 19 OF 36 SHEETS	STA. 27+75 TO STA. 28+50

FAP RTE.	SECTION	COUNTY	TOTAL SHEETS	SHEET NO.
0793	21-00036-00-BT	MADISON	72	53
SILVER CREEK TRAIL, PHASE 3			CONTRACT NO. 97870	
		ILLINOIS	FED. AID PROJECT	

FINAL SURVEY	SURVEYED NOTE BOOK	NO.	BY	DATE

ORIGINAL SURVEY	SURVEYED NOTE BOOK	NO.	BY	DATE

FILE NAME = 222113 - DESIGN.DWG

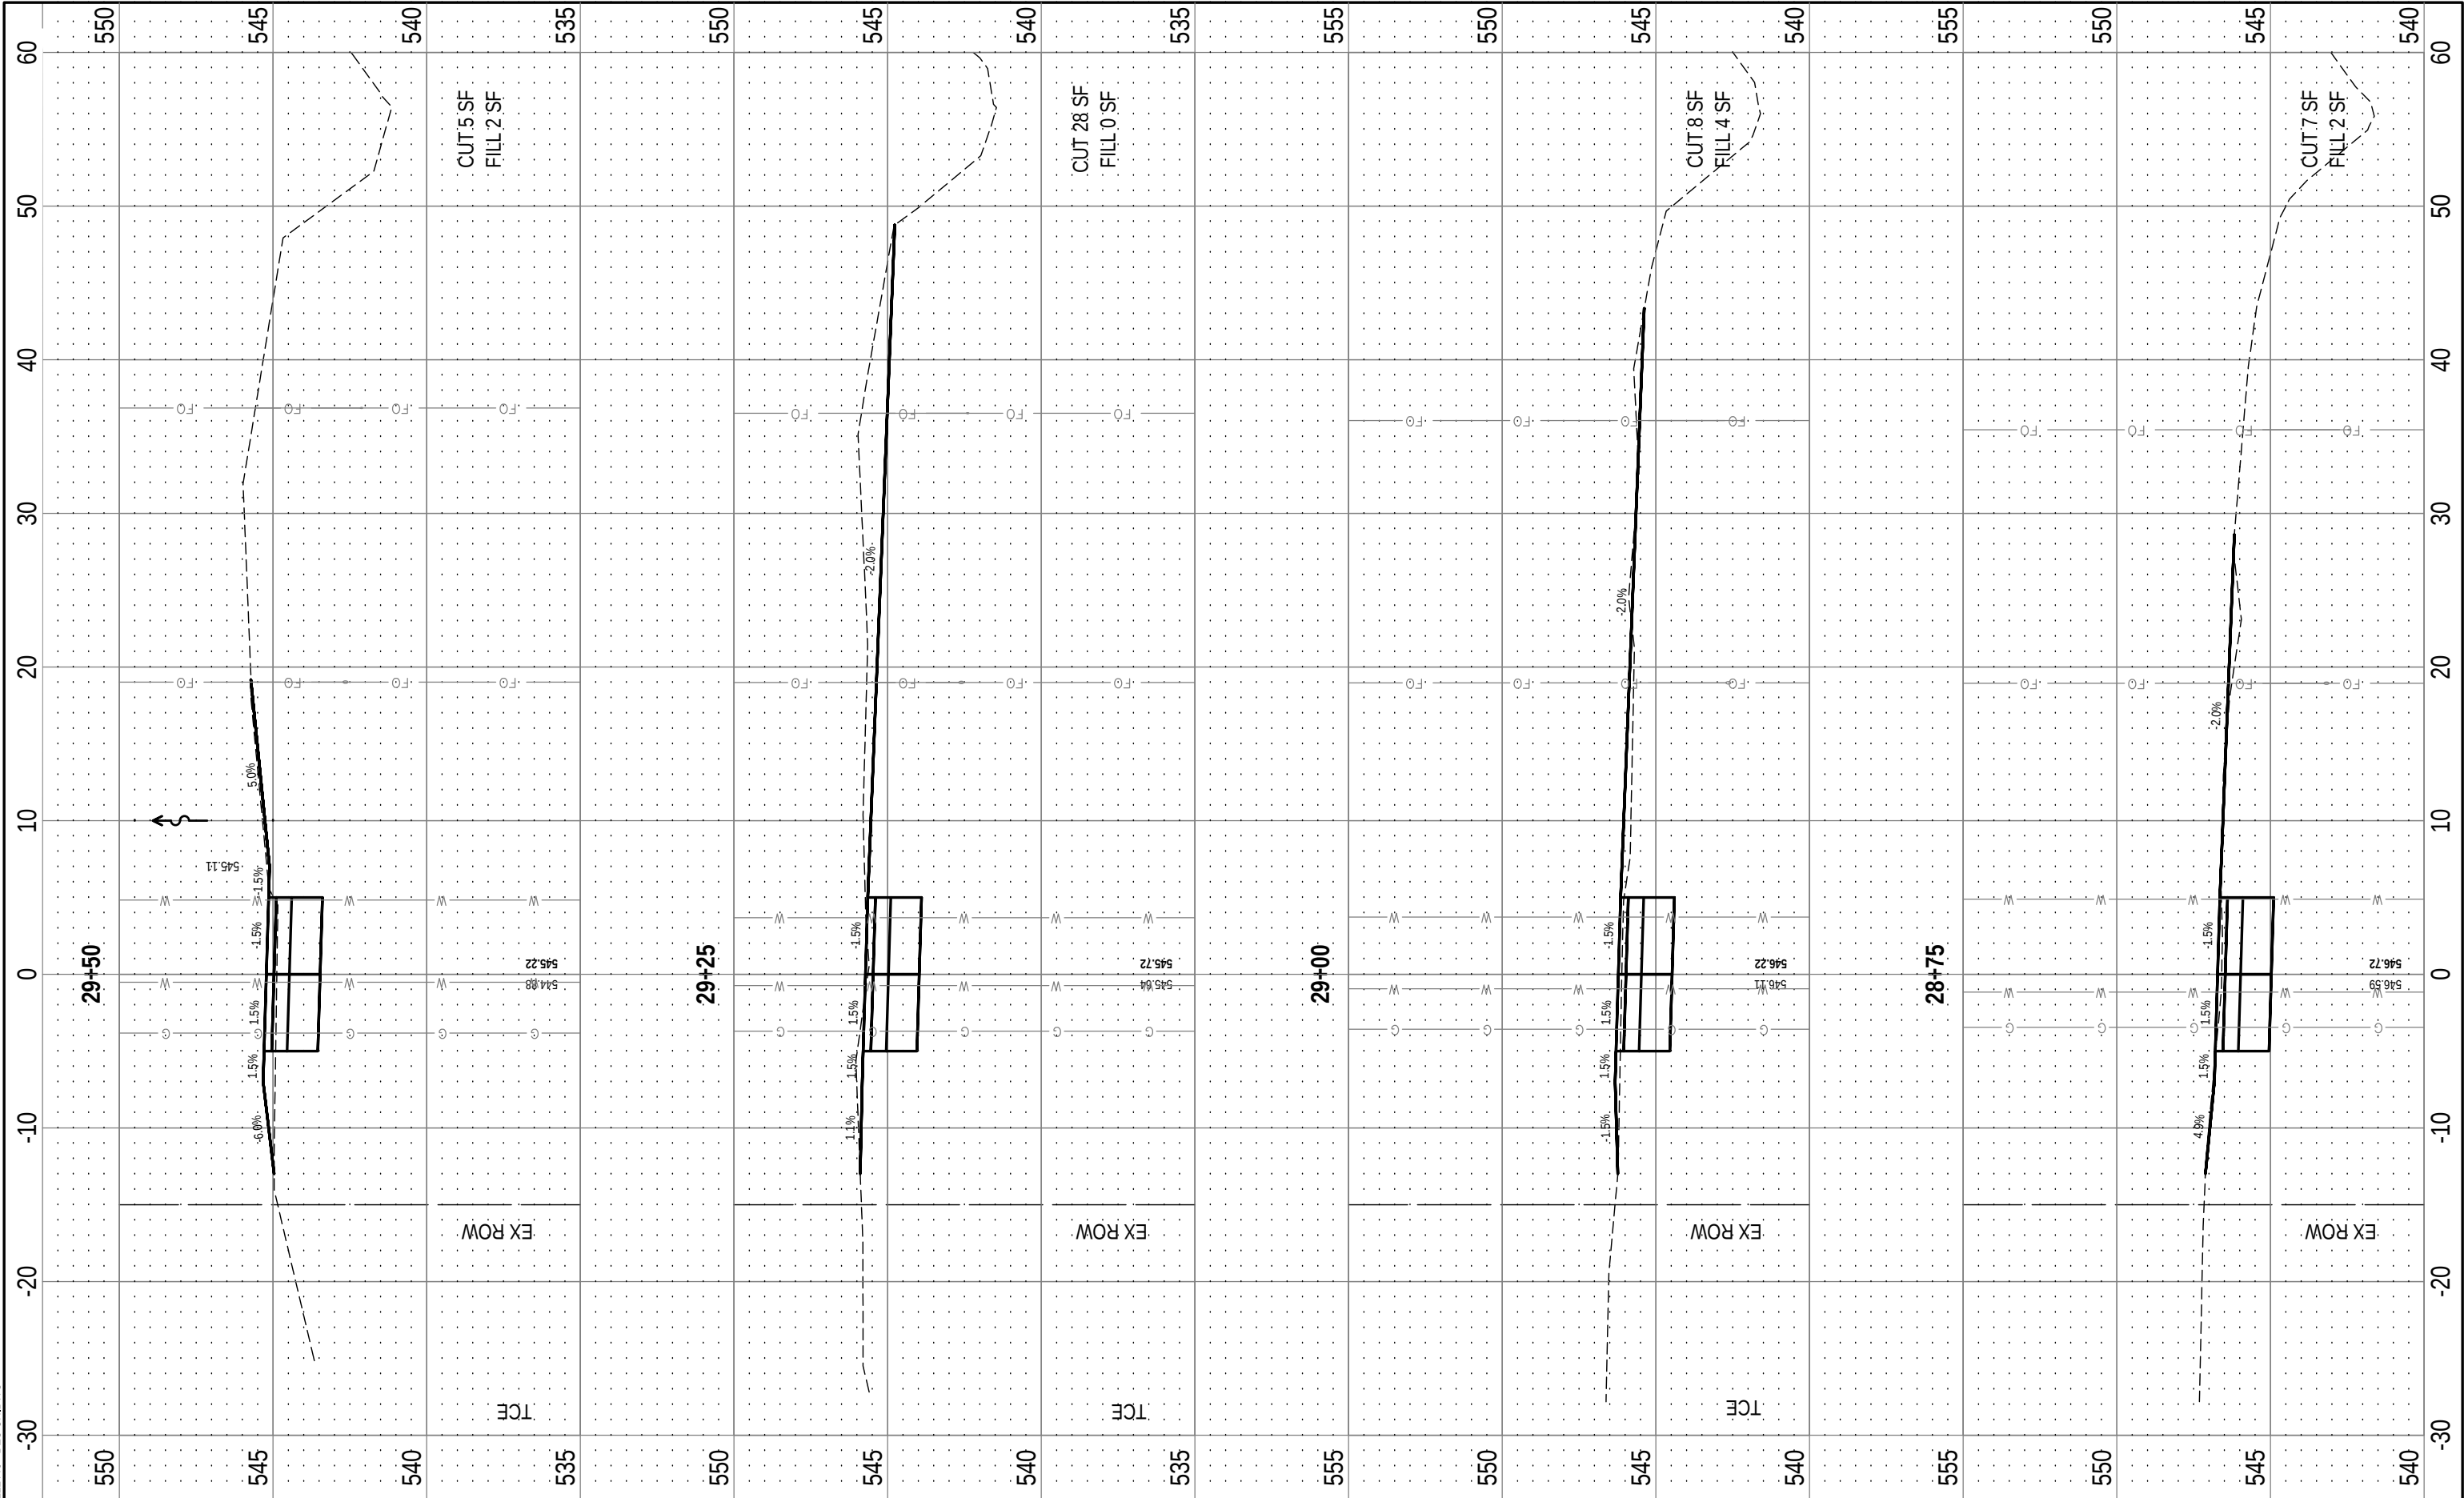



OATES ASSOCIATES
www.oatesassociates.com
ILLINOIS DESIGN FIRM LICENSE NO.: 184.001115

USER NAME = EDUARDO HERRERA	DESIGNED - BRB	REVISED -
	DRAWN - EHH	REVISED -
PLOT SCALE = 6" = 1'	CHECKED - TLC	REVISED -
PLOT DATE = 2025-02-19	DATE - 2025-02-19	REVISED -

STATE OF ILLINOIS
DEPARTMENT OF TRANSPORTATION

CROSS SECTIONS


SCALE:	SHEET NO. 20 OF 36 SHEETS	STA. 28+75 TO STA. 29+50
--------	---------------------------	--------------------------

FAP RTE.	SECTION	COUNTY	TOTAL SHEETS	SHEET NO.
0793	21-00036-00-BT	MADISON	72	54
SILVER CREEK TRAIL, PHASE 3			CONTRACT NO. 97870	
ILLINOIS			FED. AID PROJECT	

FINAL SURVEY	NO.	SURVEYED NOTE BOOK	BY	DATE

ORIGINAL SURVEY	NO.	SURVEYED NOTE BOOK	BY	DATE

FILE NAME = 222113 - DESIGN.DWG

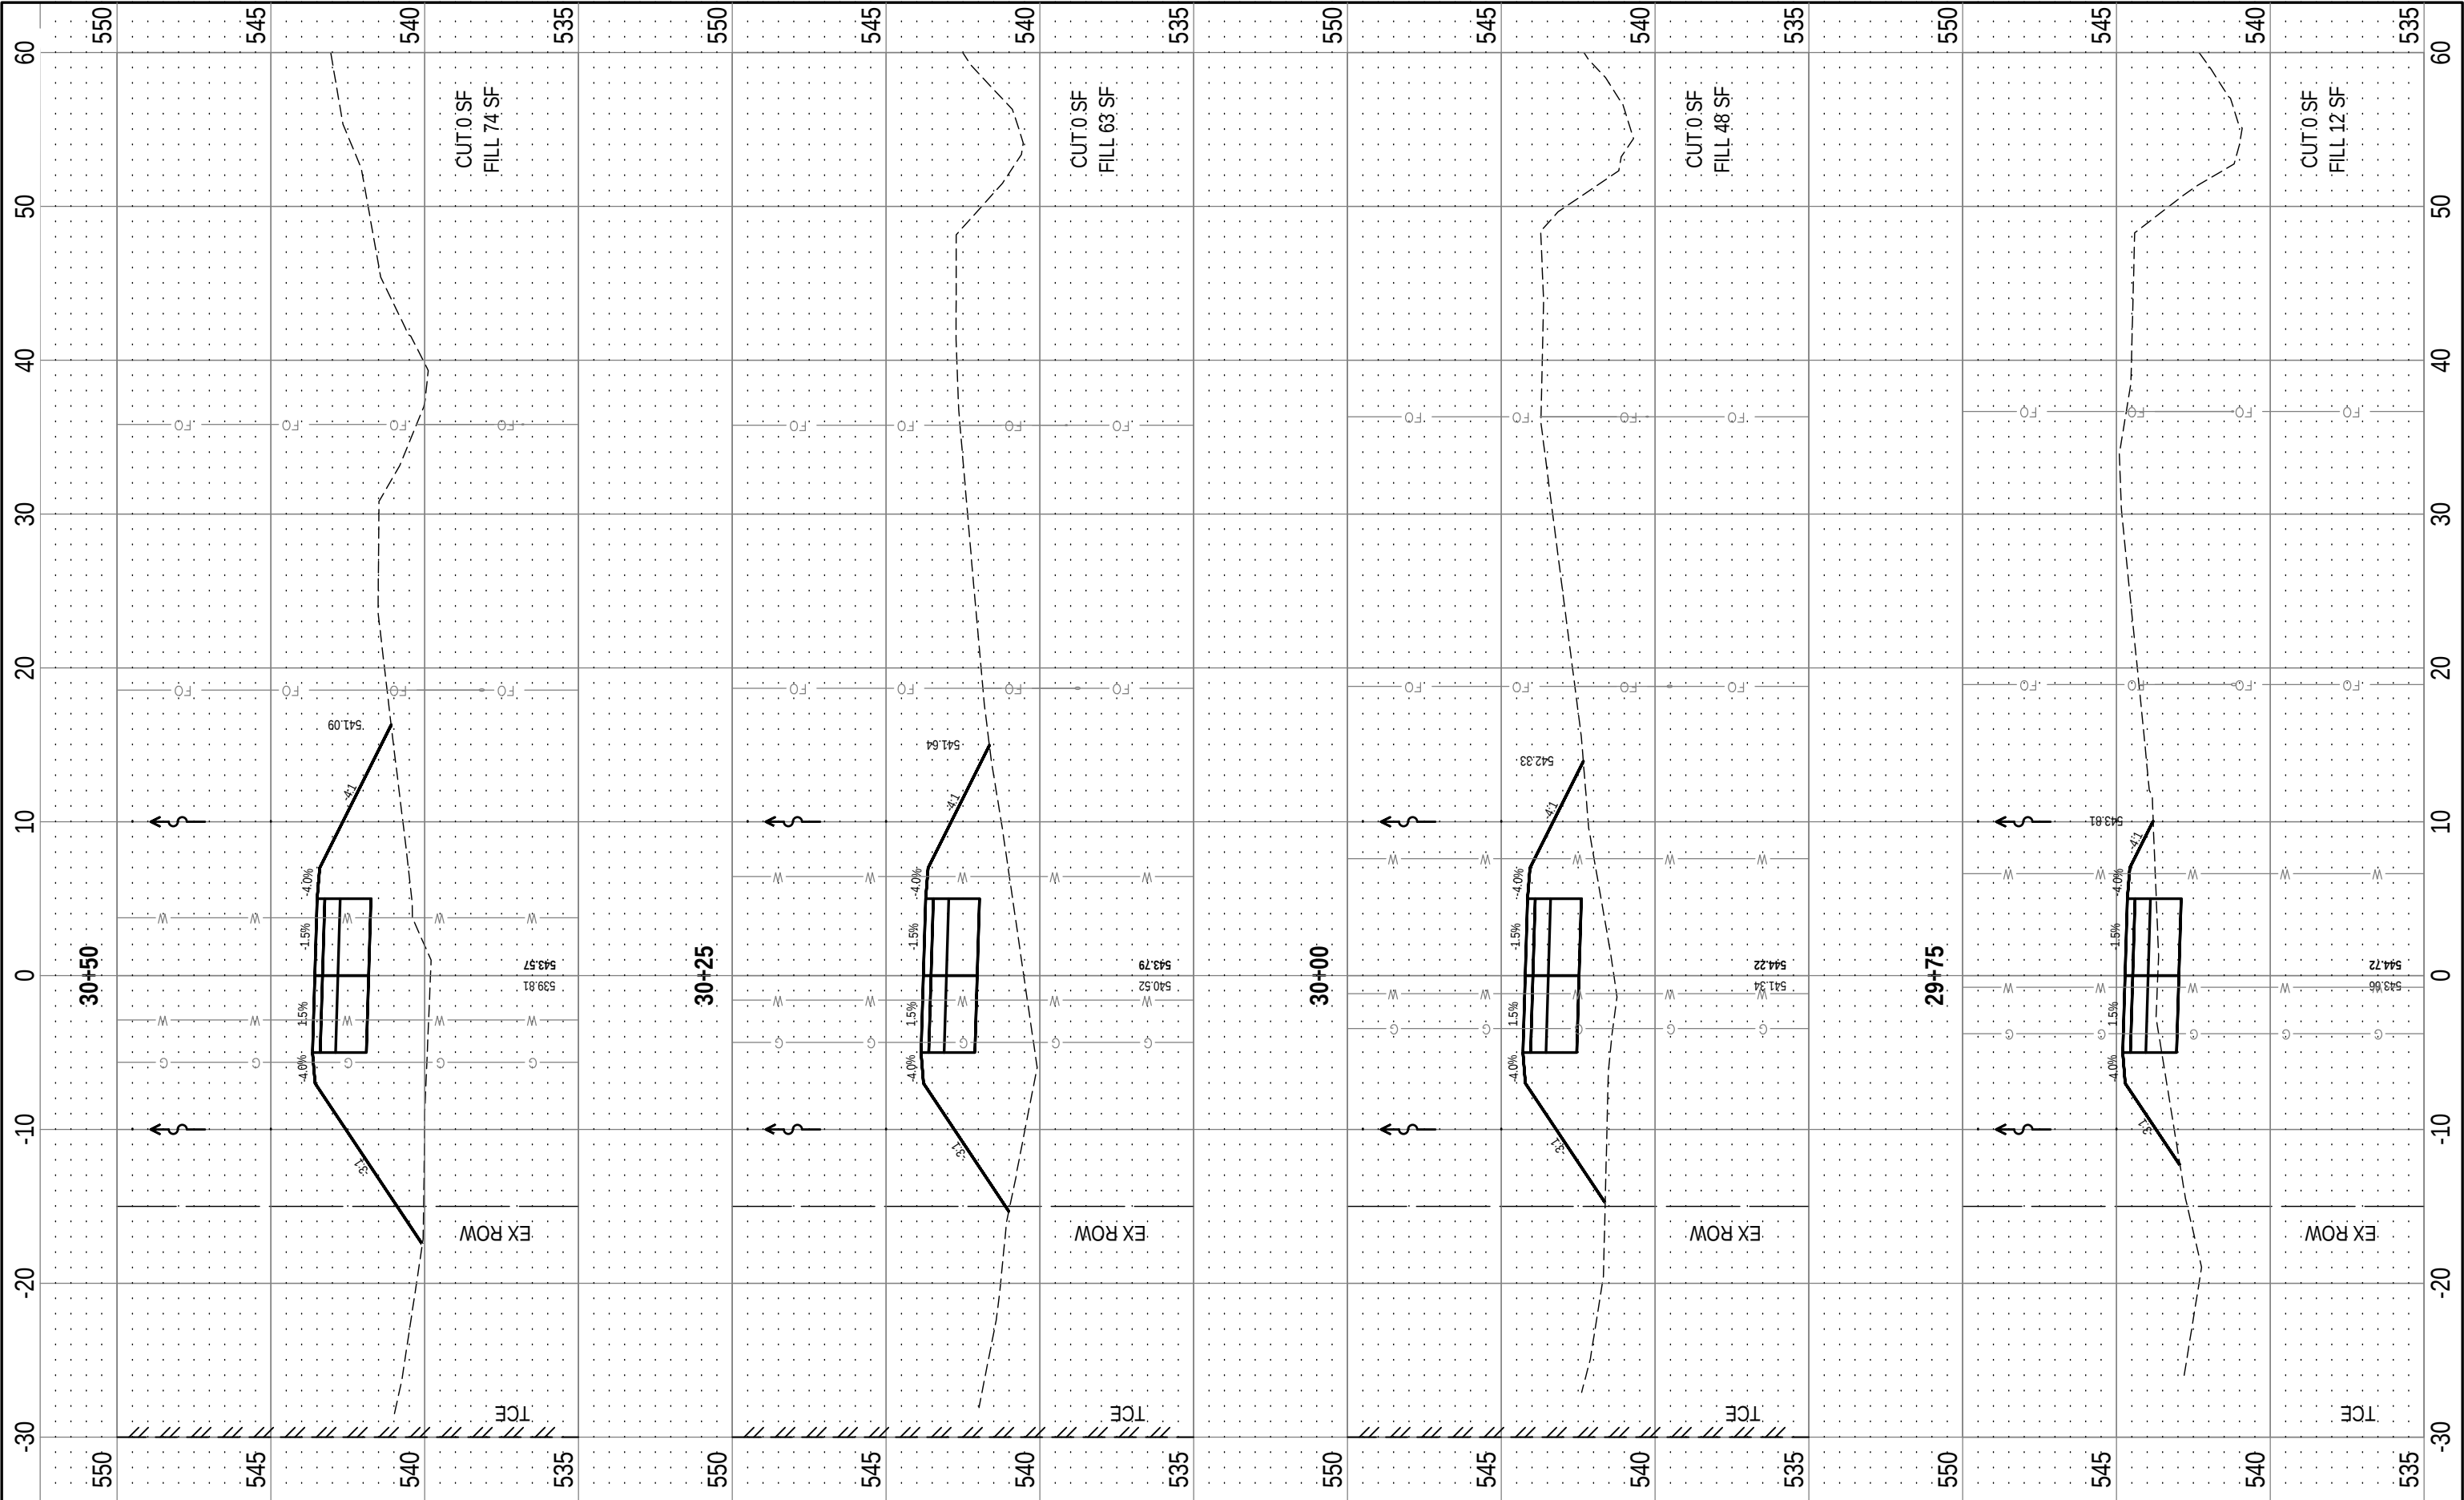



OATES ASSOCIATES
www.oatesassociates.com
ILLINOIS DESIGN FIRM LICENSE NO.: 184.001115

USER NAME = EDUARDO HERRERA	DESIGNED - BRB	REVISED -
	DRAWN - EHH	REVISED -
PLOT SCALE = 6" = 1'	CHECKED - TLC	REVISED -
PLOT DATE = 2025-02-19	DATE - 2025-02-19	REVISED -

STATE OF ILLINOIS
DEPARTMENT OF TRANSPORTATION


CROSS SECTIONS		
SCALE:	SHEET NO. 21 OF 36 SHEETS	STA. 29+75 TO STA. 30+50

FAP RTE.	SECTION	COUNTY	TOTAL SHEETS	SHEET NO.
0793	21-00036-00-BT	MADISON	72	55
SILVER CREEK TRAIL, PHASE 3		CONTRACT NO. 97870		
ILLINOIS		FED. AID PROJECT		

FINAL SURVEY	NO.	SURVEYED		BY		DATE	
		NOTE BOOK	AREAS CHECKED	TEMPLATED	PLOTTED	AREAS CHECKED	

ORIGINAL SURVEY	NO.	SURVEYED		BY		DATE	
		NOTE BOOK	AREAS CHECKED	TEMPLATED	PLOTTED	AREAS CHECKED	

FILE NAME = 222113 - DESIGN.DWG

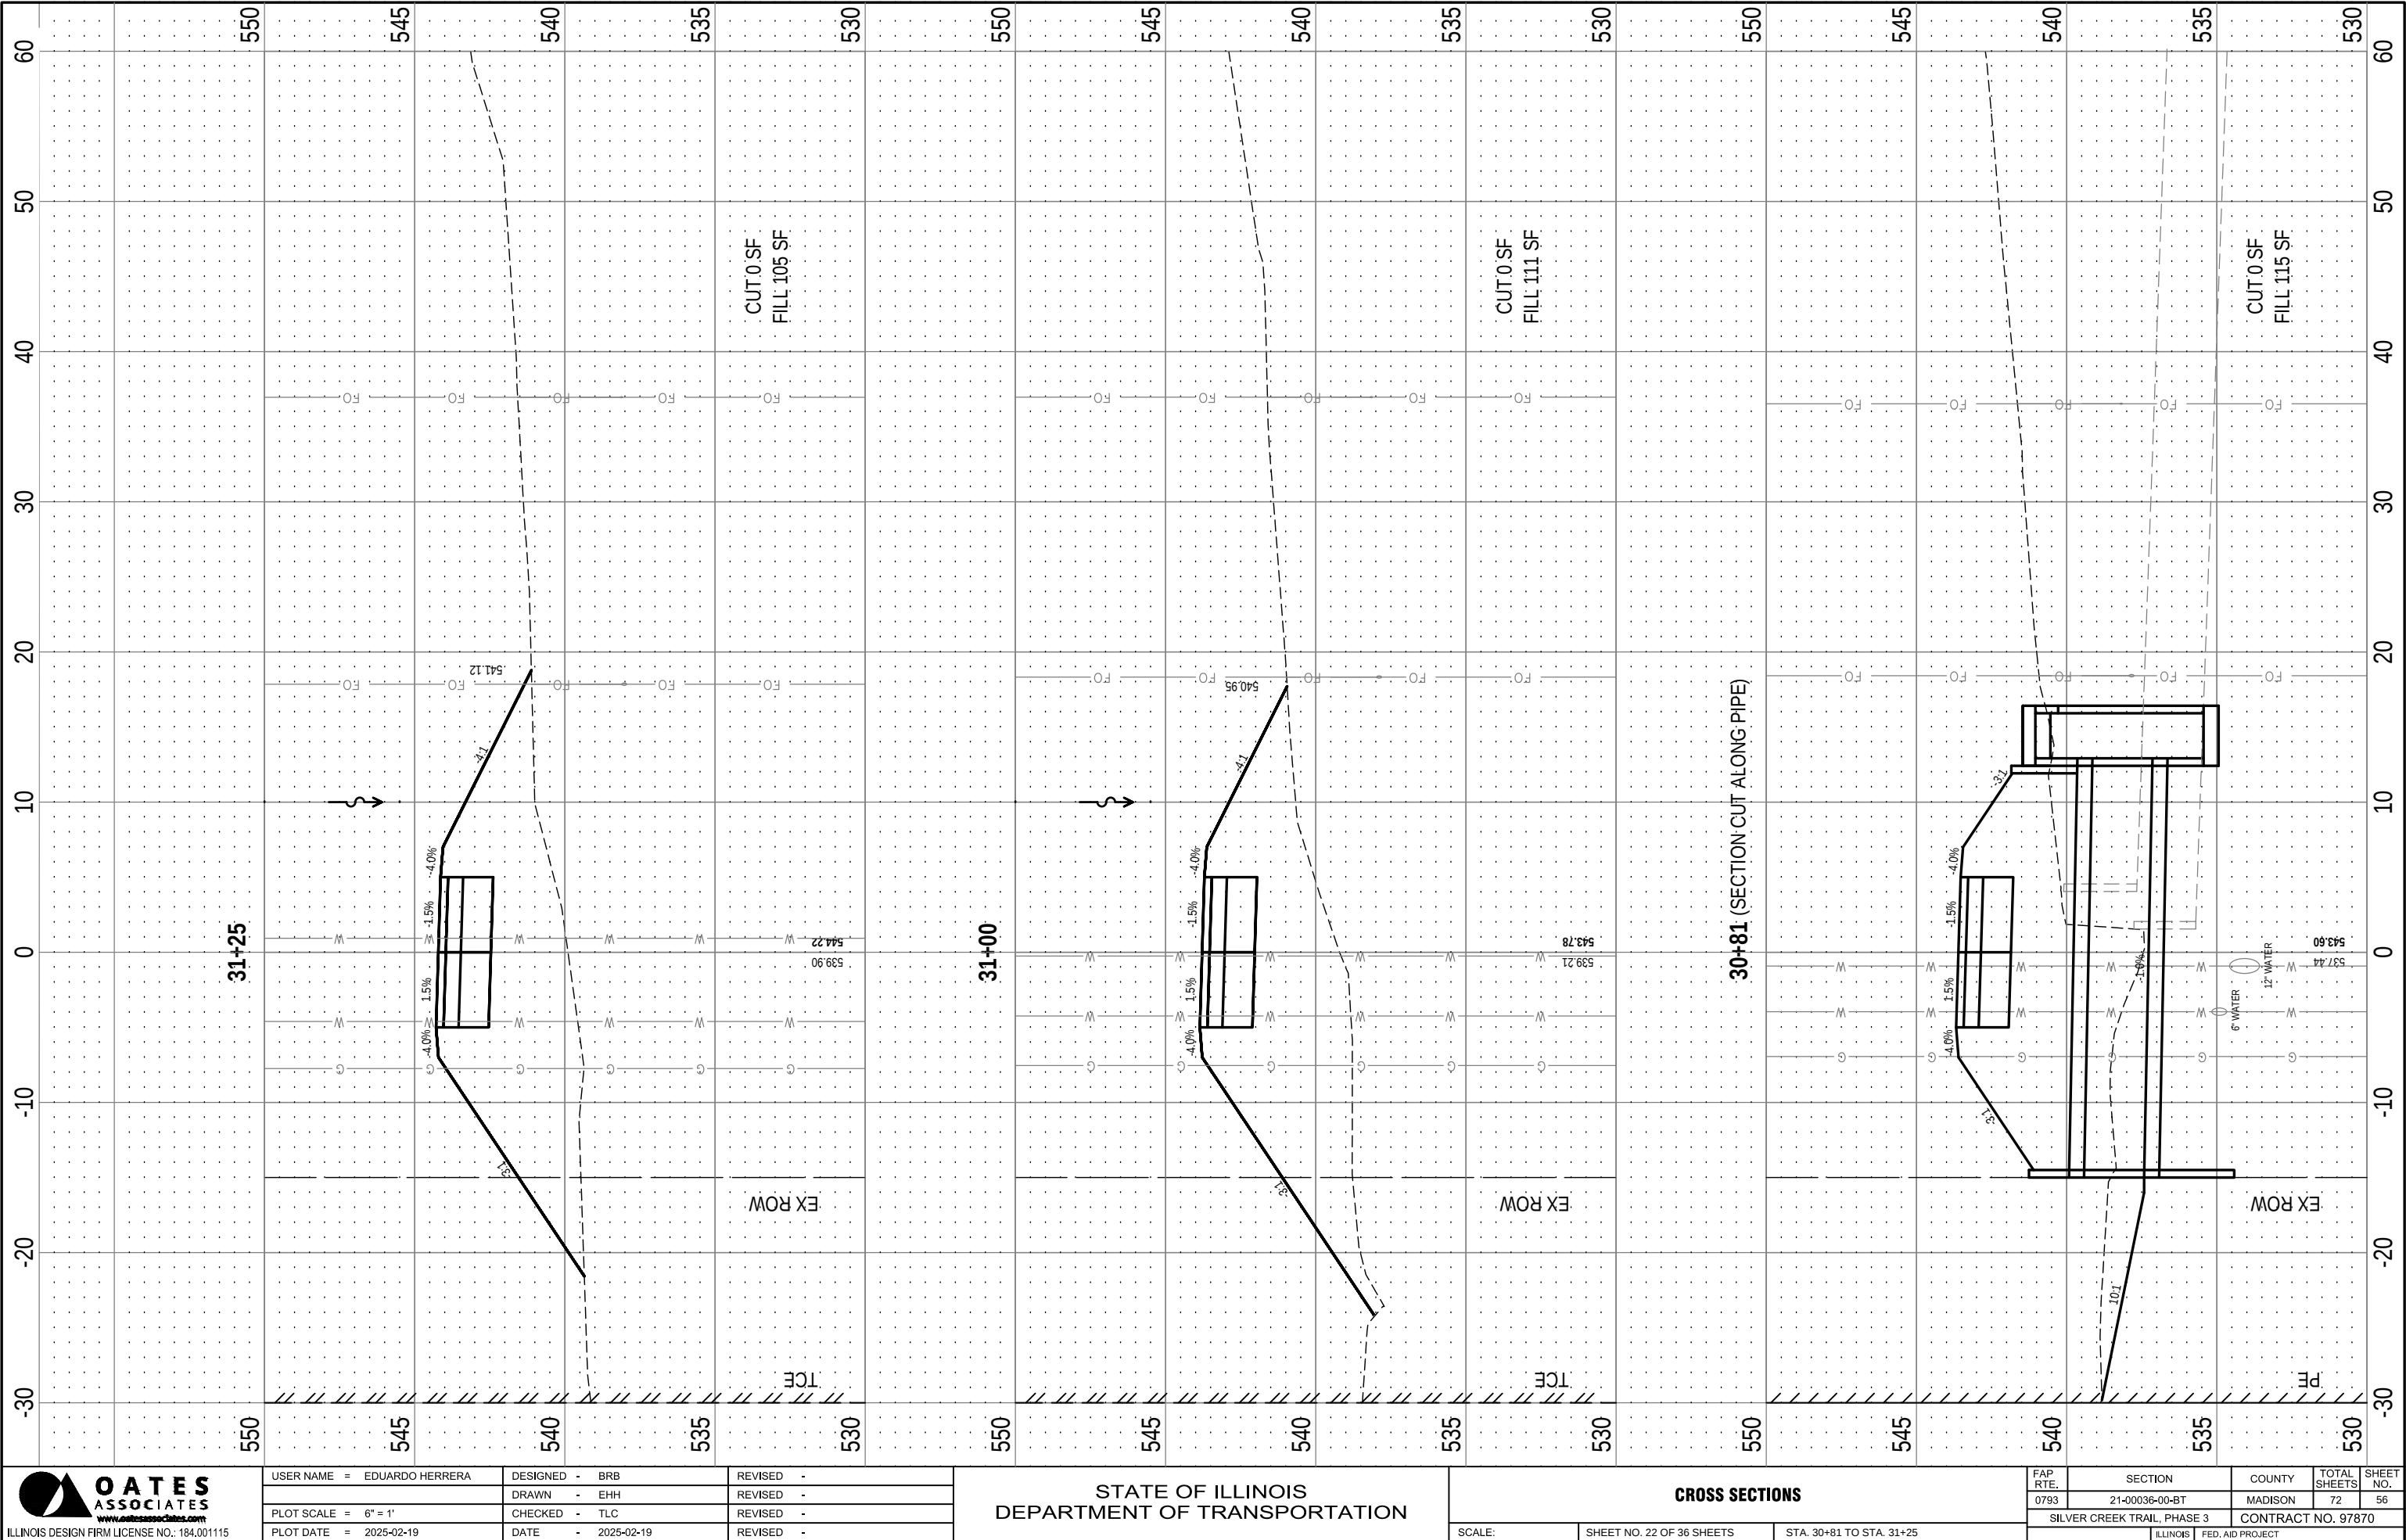



OATES ASSOCIATES
www.oatesassociates.com
ILLINOIS DESIGN FIRM LICENSE NO.: 184.001115

USER NAME = EDUARDO HERRERA	DESIGNED - BRB	REVISED -
	DRAWN - EHH	REVISED -
PLOT SCALE = 6" = 1'	CHECKED - TLC	REVISED -
PLOT DATE = 2025-02-19	DATE - 2025-02-19	REVISED -


STATE OF ILLINOIS
DEPARTMENT OF TRANSPORTATION

CROSS SECTIONS		
SCALE:	SHEET NO. 22 OF 36 SHEETS	STA. 30+81 TO STA. 31+25

FAP RTE.	SECTION	COUNTY	TOTAL SHEETS	SHEET NO.
0793	21-00036-00-BT	MADISON	72	56
SILVER CREEK TRAIL, PHASE 3		CONTRACT NO. 97870		
ILLINOIS		FED. AID PROJECT		

ORIGINAL	SURVEYED _____	BY _____	DATE _____
NOTE BOOK	PLOTTED _____		
	TEMPERATURE _____		
	AREAS _____		
NO _____	AREAS CHECKED _____		

FILE NAME = 222113 - DESIGN.DWG

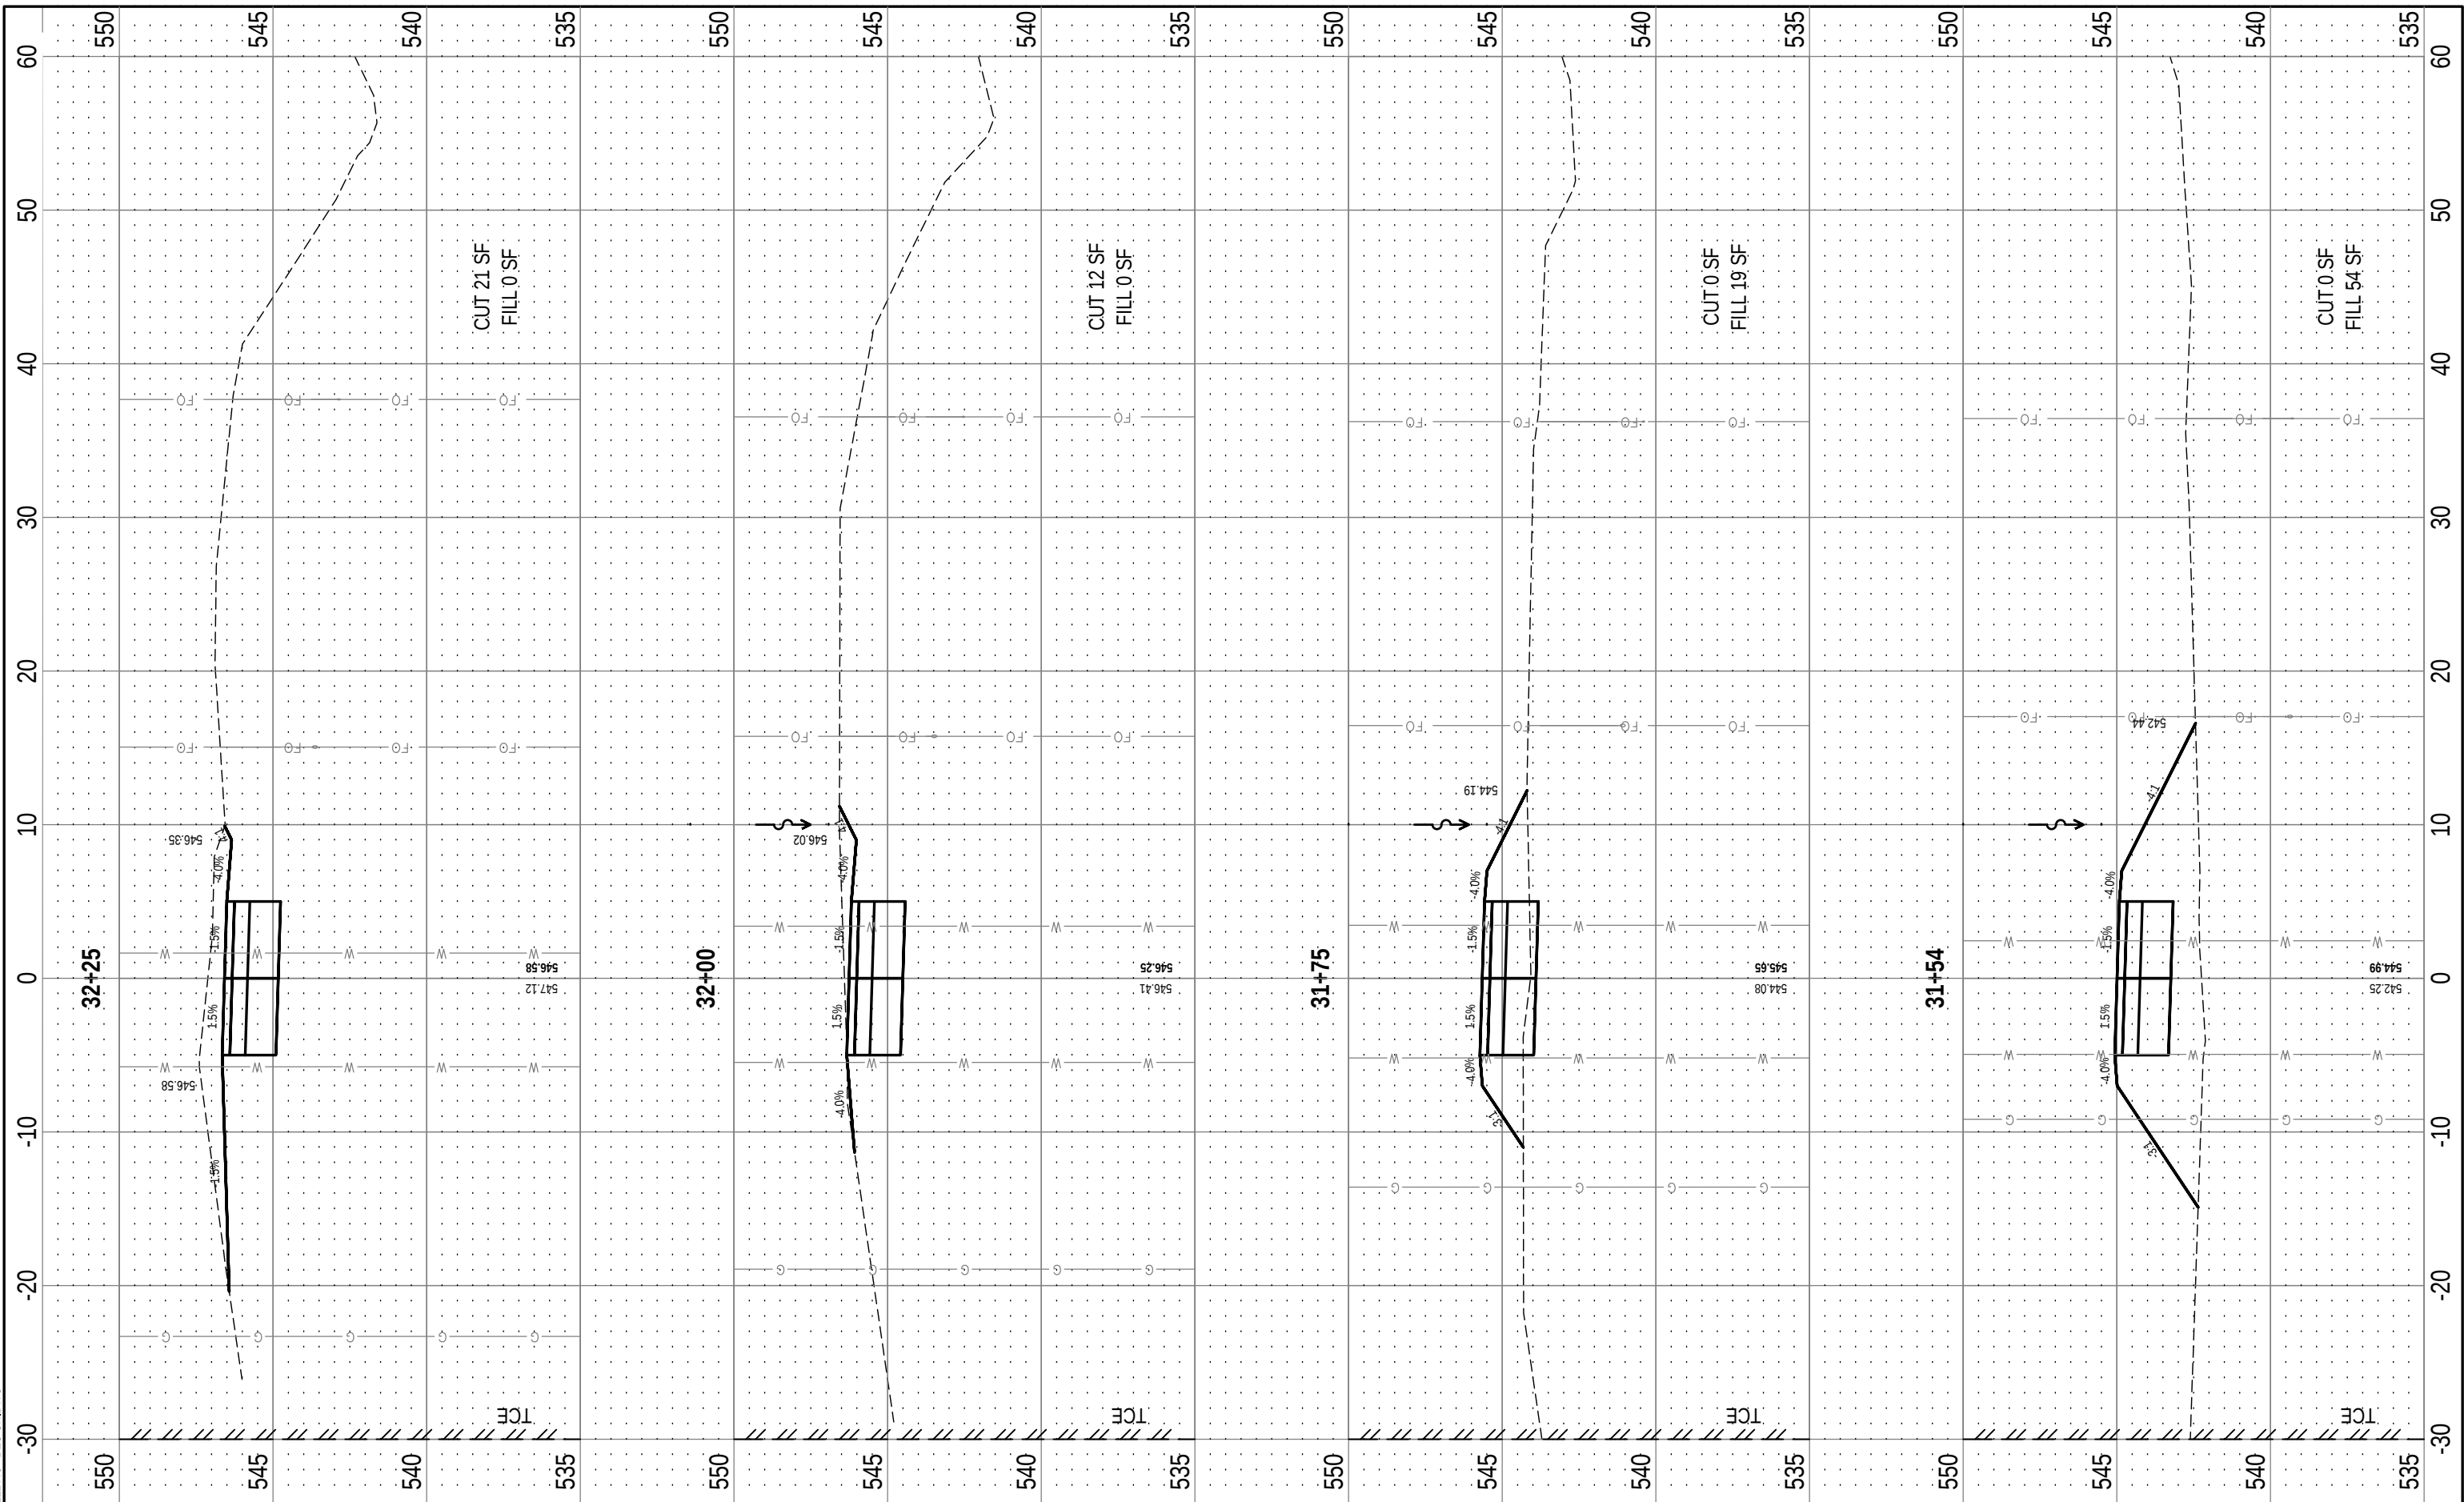


 OATES ASSOCIATES www.oatesassociates.com ILLINOIS DESIGN FIRM LICENSE NO.: 184.001115	USER NAME = EDUARDO HERRERA	DESIGNED - BRB	REVISED -	STATE OF ILLINOIS DEPARTMENT OF TRANSPORTATION	CROSS SECTIONS			FAP RTE.	SECTION	COUNTY	TOTAL SHEETS	SHEET NO.
		DRAWN - EHH	REVISED -					0793	21-00036-00-BT	MADISON	72	57
	PLOT SCALE = 6" = 1'	CHECKED - TLC	REVISED -		SILVER CREEK TRAIL, PHASE 3					CONTRACT NO. 97870		
	PLOT DATE = 2025-02-19	DATE - 2025-02-19	REVISED -		SCALE:	SHEET NO. 23 OF 36 SHEETS	STA. 31+54 TO STA. 32+25	ILLINOIS FED. AID PROJECT				

FINAL SURVEY		BY		DATE	
NO.	SURVEYED	NO.	AREAS CHECKED	PLOTTED	DATE
	NOTE BOOK				
	AREAS CHECKED				

ORIGINAL SURVEY		BY		DATE	
NO.	SURVEYED	NO.	AREAS CHECKED	PLOTTED	DATE
	NOTE BOOK				
	AREAS CHECKED				

FILE NAME = 222113 - DESIGN.DWG

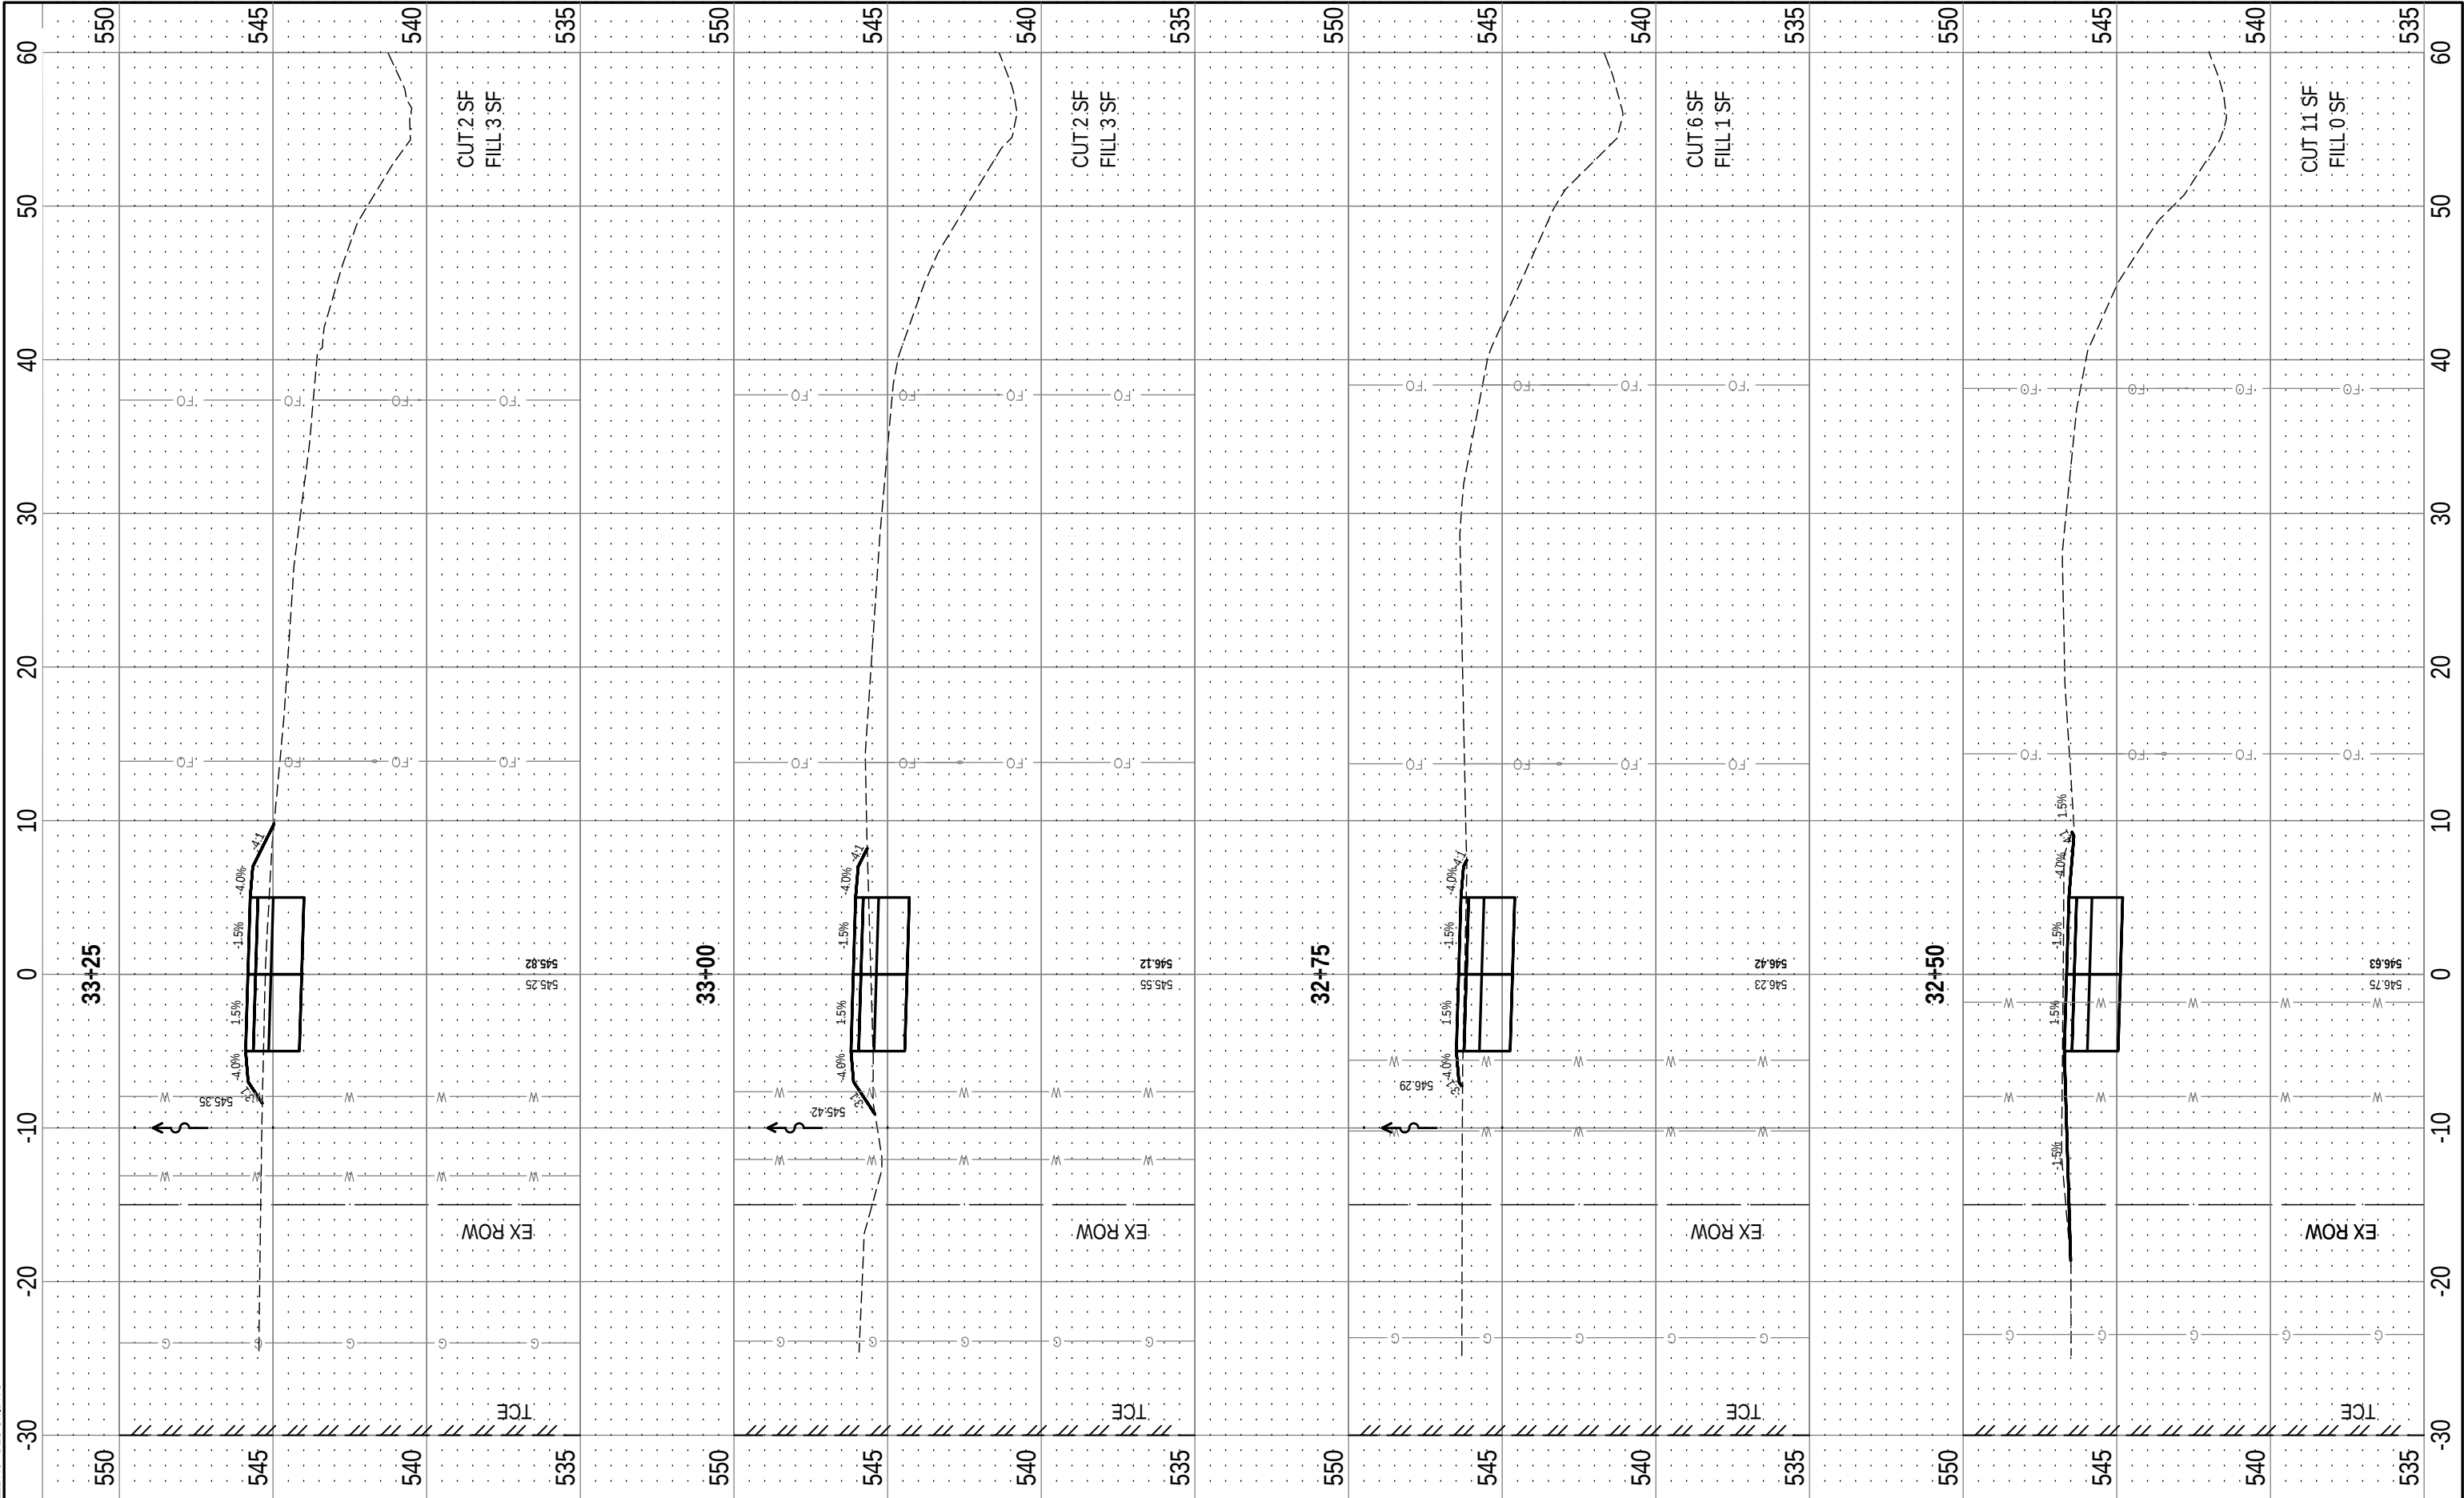



OATES ASSOCIATES
www.oatesassociates.com
ILLINOIS DESIGN FIRM LICENSE NO.: 184.001115

USER NAME = EDUARDO HERRERA	DESIGNED - BRB	REVISED -
	DRAWN - EHH	REVISED -
PLOT SCALE = 6" = 1'	CHECKED - TLC	REVISED -
PLOT DATE = 2025-02-19	DATE - 2025-02-19	REVISED -

STATE OF ILLINOIS
DEPARTMENT OF TRANSPORTATION

CROSS SECTIONS


SCALE:	SHEET NO. 24 OF 36 SHEETS	STA. 32+50 TO STA. 33+25
--------	---------------------------	--------------------------

FAP RTE. 0793	SECTION 21-00036-00-BT	COUNTY MADISON	TOTAL SHEETS 72	SHEET NO. 58
SILVER CREEK TRAIL, PHASE 3			CONTRACT NO. 97870	
ILLINOIS			FED. AID PROJECT	

FINAL SURVEY	SURVEYED PLOTTED NOTE BOOK	BY	DATE
NO.	AREAS CHECKED		

ORIGINAL SURVEY	SURVEYED PLOTTED NOTE BOOK	BY	DATE
NO.	AREAS CHECKED		

FILE NAME = 222113 - DESIGN.DWG

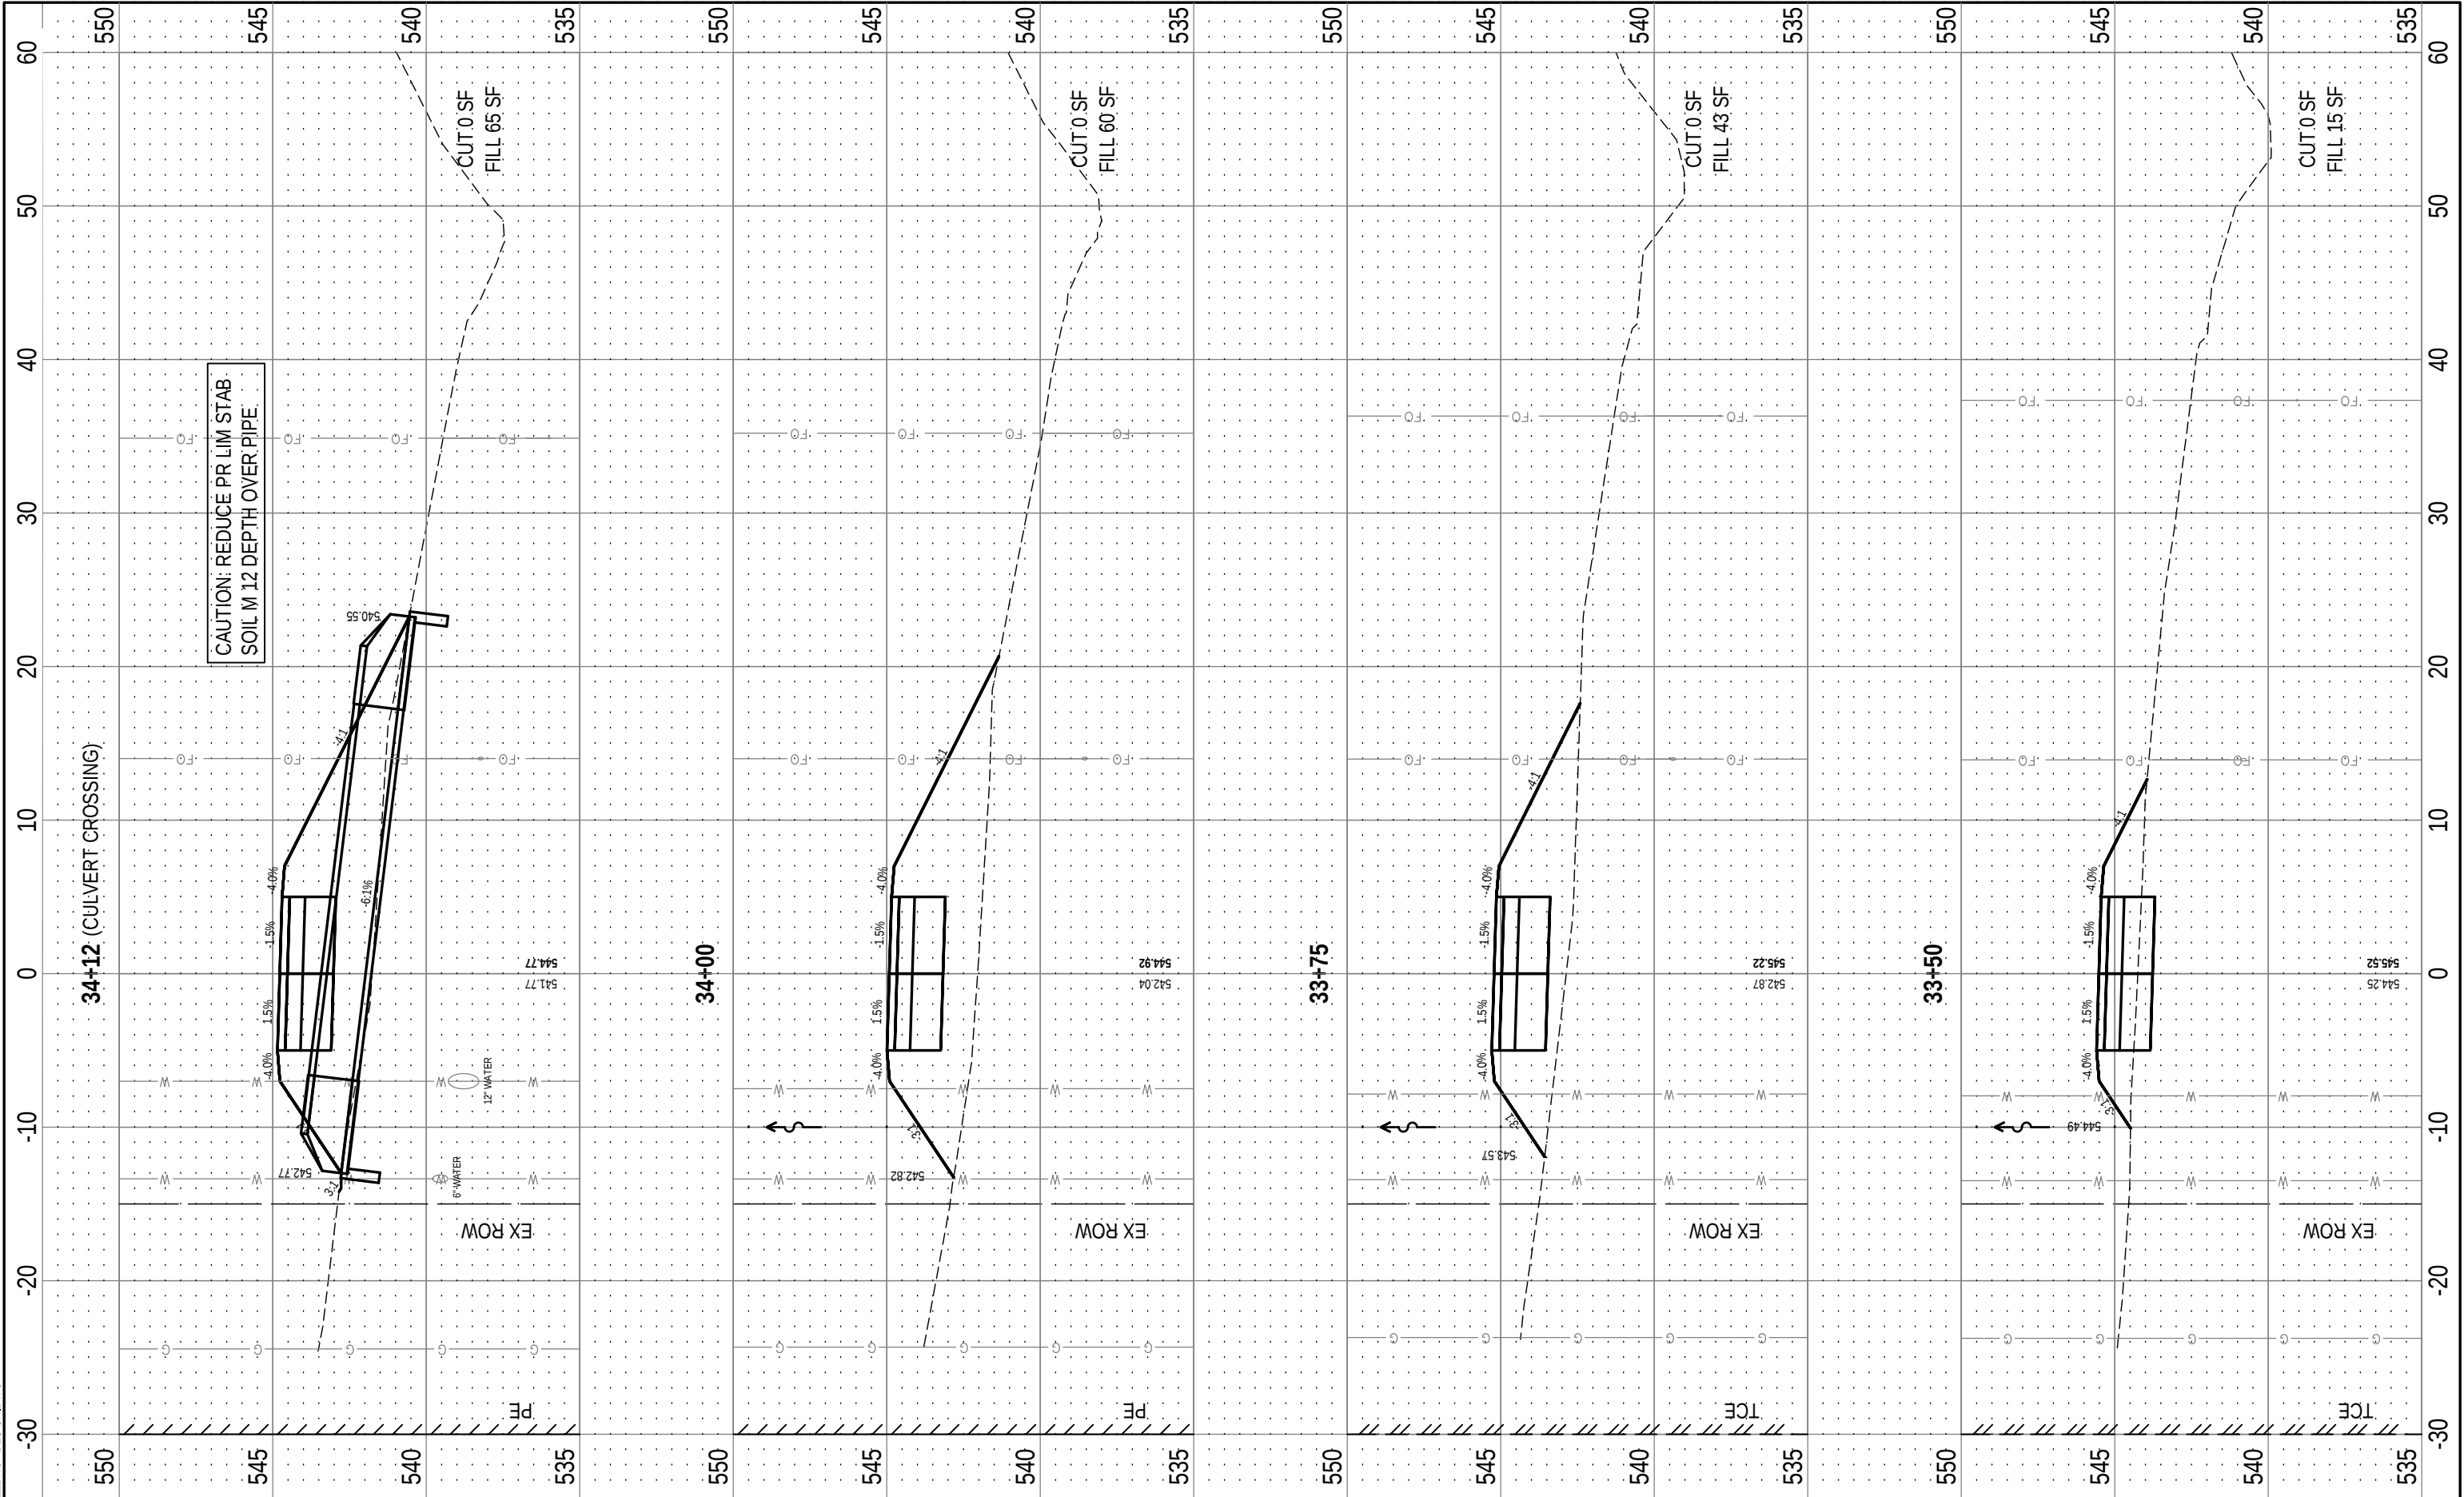



OATES ASSOCIATES
www.oatesassociates.com
ILLINOIS DESIGN FIRM LICENSE NO.: 184.001115

USER NAME = EDUARDO HERRERA	DESIGNED - BRB	REVISED -
	DRAWN - EHH	REVISED -
PLOT SCALE = 6" = 1'	CHECKED - TLC	REVISED -
PLOT DATE = 2025-02-19	DATE - 2025-02-19	REVISED -

STATE OF ILLINOIS
DEPARTMENT OF TRANSPORTATION


CROSS SECTIONS		
SCALE:	SHEET NO. 25 OF 36 SHEETS	STA. 33+50 TO STA. 34+12

FAP RTE. 0793	SECTION 21-00036-00-BT	COUNTY MADISON	TOTAL SHEETS 72	SHEET NO. 59
SILVER CREEK TRAIL, PHASE 3			CONTRACT NO. 97870	
ILLINOIS			FED. AID PROJECT	

FINAL SURVEY		BY		DATE	
NO.	SURVEYED	NO.	PLOTTED	AREAS CHECKED	DATE
	NOTE BOOK		TEMPLATE		
	AREAS CHECKED		AREAS CHECKED		

ORIGINAL SURVEY		BY		DATE	
NO.	SURVEYED	NO.	PLOTTED	AREAS CHECKED	DATE
	NOTE BOOK		TEMPLATE		
	AREAS CHECKED		AREAS CHECKED		

FILE NAME = 222113 - DESIGN.DWG

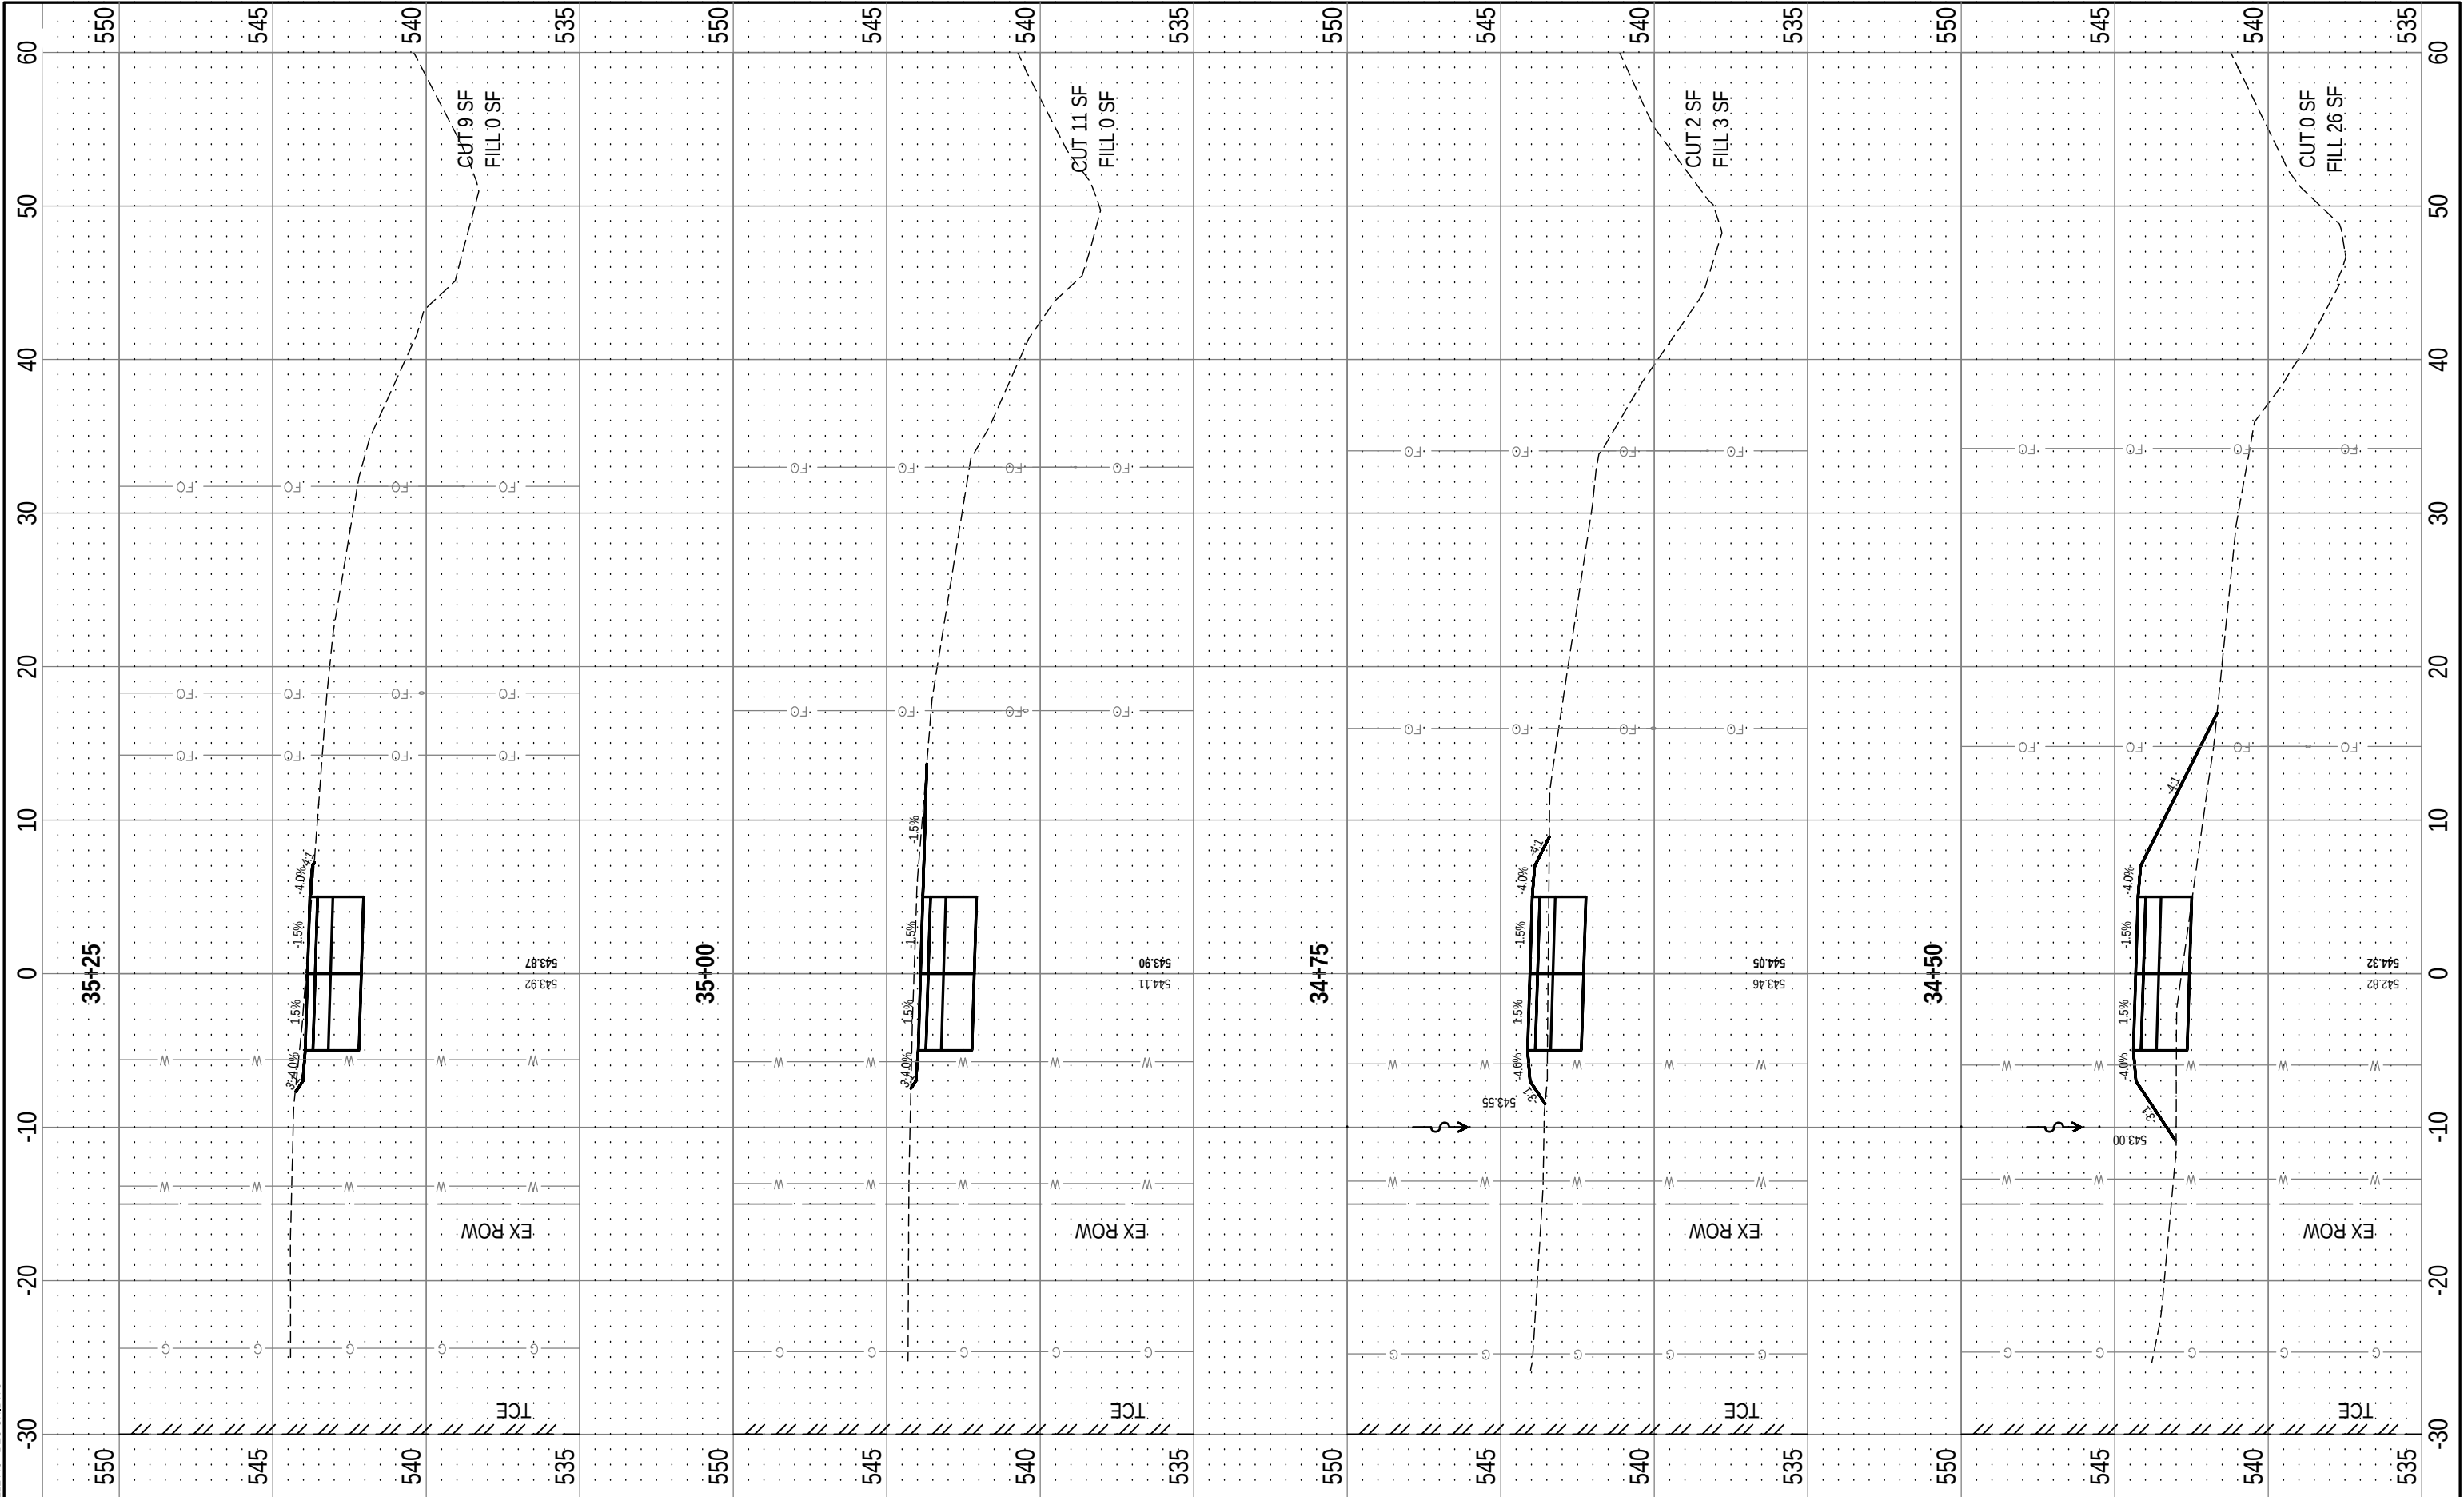



OATES ASSOCIATES
www.oatesassociates.com
ILLINOIS DESIGN FIRM LICENSE NO.: 184.001115

USER NAME = EDUARDO HERRERA	DESIGNED - BRB	REVISED -
PLOT SCALE = 6" = 1'	DRAWN - EHH	REVISED -
PLOT DATE = 2025-02-19	CHECKED - TLC	REVISED -
	DATE - 2025-02-19	REVISED -

STATE OF ILLINOIS
DEPARTMENT OF TRANSPORTATION

CROSS SECTIONS		
SCALE:	SHEET NO. 26 OF 36 SHEETS	STA. 34+50 TO STA. 35+25

FAP RTE.	SECTION	COUNTY	TOTAL SHEETS	SHEET NO.
0793	21-00036-00-BT	MADISON	72	60
SILVER CREEK TRAIL, PHASE 3			CONTRACT NO. 97870	
ILLINOIS			FED. AID PROJECT	


ORIGINAL SURVEY	SURVEYED _____	BY _____	DATE _____
	PLOTTED _____		
	TEMPLATE _____		
	AREAS _____		
NO _____	AREAS CHECKED _____		

<table><tr><td colspan="3"></td><td colspan="3">OATES ASSOCIATES www.oatesassociates.com</td><td colspan="3">ILLINOIS DESIGN FIRM LICENSE NO.: 184.001115</td></tr><tr><td colspan="3">USER NAME = EDUARDO HERRERA</td><td colspan="3">DESIGNED - BRB</td><td colspan="3">REVISED -</td></tr><tr><td colspan="3">PLOT SCALE = 6" = 1'</td><td colspan="3">DRAWN - EHH</td><td colspan="3">REVISED -</td></tr><tr><td colspan="3">PLOT DATE = 2025-02-19</td><td colspan="3">CHECKED - TLC</td><td colspan="3">REVISED -</td></tr><tr><td colspan="3"></td><td colspan="3">DATE - 2025-02-19</td><td colspan="3">REVISED -</td></tr></table>													OATES ASSOCIATES www.oatesassociates.com			ILLINOIS DESIGN FIRM LICENSE NO.: 184.001115			USER NAME = EDUARDO HERRERA			DESIGNED - BRB			REVISED -			PLOT SCALE = 6" = 1'			DRAWN - EHH			REVISED -			PLOT DATE = 2025-02-19			CHECKED - TLC			REVISED -						DATE - 2025-02-19			REVISED -			<table><tr><td colspan="4">STATE OF ILLINOIS DEPARTMENT OF TRANSPORTATION</td></tr></table>				STATE OF ILLINOIS DEPARTMENT OF TRANSPORTATION				<table><tr><td colspan="4">CROSS SECTIONS</td></tr><tr><td>SCALE:</td><td>SHEET NO. 27 OF 36 SHEETS</td><td colspan="2">STA. 35+50 TO STA. 36+27</td></tr></table>				CROSS SECTIONS				SCALE:	SHEET NO. 27 OF 36 SHEETS	STA. 35+50 TO STA. 36+27		<table><tr><td>FAP RTE.</td><td>SECTION</td><td>COUNTY</td><td>TOTAL SHEETS</td><td>SHEET NO.</td></tr><tr><td>0793</td><td>21-00036-00-BT</td><td>MADISON</td><td>72</td><td>61</td></tr><tr><td colspan="3">SILVER CREEK TRAIL, PHASE 3</td><td colspan="2">CONTRACT NO. 97870</td></tr><tr><td colspan="5">ILLINOIS FED. AID PROJECT</td></tr></table>				FAP RTE.	SECTION	COUNTY	TOTAL SHEETS	SHEET NO.	0793	21-00036-00-BT	MADISON	72	61	SILVER CREEK TRAIL, PHASE 3			CONTRACT NO. 97870		ILLINOIS FED. AID PROJECT				
			OATES ASSOCIATES www.oatesassociates.com			ILLINOIS DESIGN FIRM LICENSE NO.: 184.001115	
USER NAME = EDUARDO HERRERA			DESIGNED - BRB			REVISED -	
PLOT SCALE = 6" = 1'			DRAWN - EHH			REVISED -	
PLOT DATE = 2025-02-19			CHECKED - TLC			REVISED -	
			DATE - 2025-02-19			REVISED -	
STATE OF ILLINOIS DEPARTMENT OF TRANSPORTATION	
CROSS SECTIONS	
SCALE:	SHEET NO. 27 OF 36 SHEETS	STA. 35+50 TO STA. 36+27	
FAP RTE.	SECTION	COUNTY	TOTAL SHEETS	SHEET NO.	
0793	21-00036-00-BT	MADISON	72	61	
SILVER CREEK TRAIL, PHASE 3			CONTRACT NO. 97870	
ILLINOIS FED. AID PROJECT	

FINAL SURVEY	BY		DATE	
	SURVEYED		PLOTTED	
	NOTE BOOK		TEMPLATE	
	NO.		AREAS CHECKED	

ORIGINAL SURVEY	BY		DATE	
	SURVEYED		PLOTTED	
	NOTE BOOK		TEMPLATE	
	NO.		AREAS CHECKED	

FILE NAME = 222113 - DESIGN.DWG

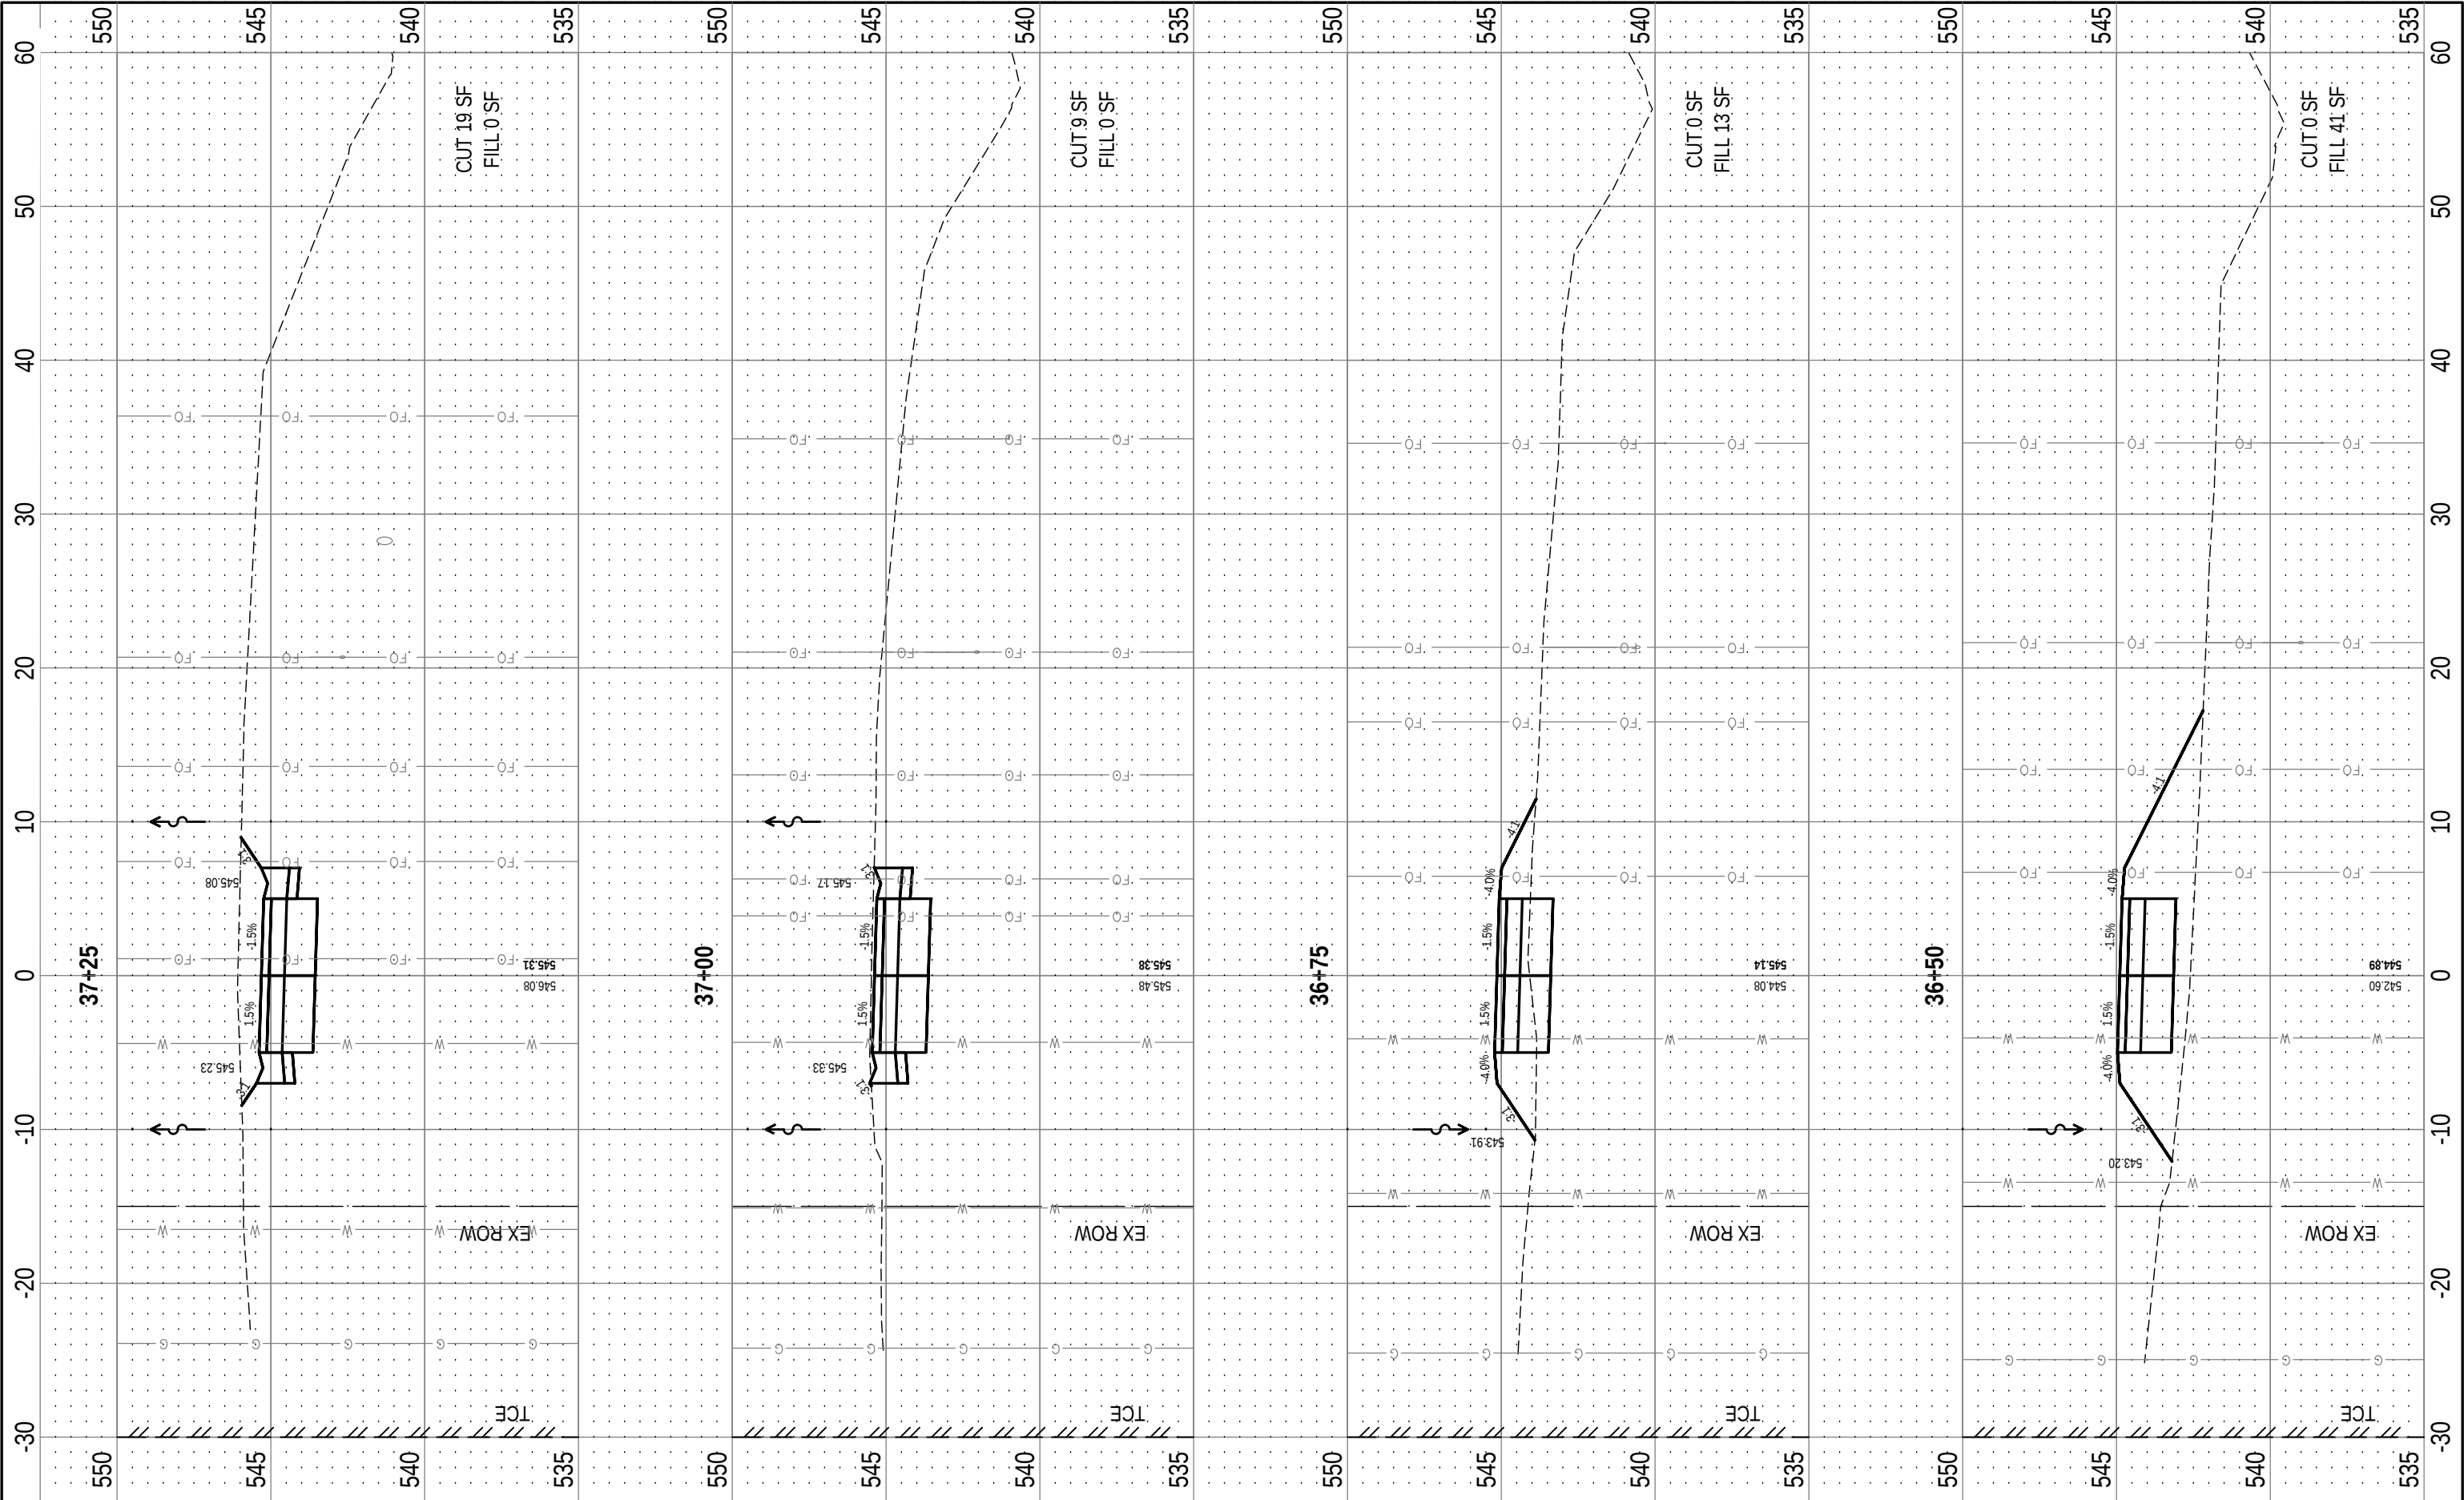



OATES ASSOCIATES
www.oatesassociates.com
ILLINOIS DESIGN FIRM LICENSE NO.: 184.001115

USER NAME = EDUARDO HERRERA	DESIGNED - BRB	REVISED -
PLOT SCALE = 6" = 1'	DRAWN - EHH	REVISED -
PLOT DATE = 2025-02-19	CHECKED - TLC	REVISED -
	DATE - 2025-02-19	REVISED -

STATE OF ILLINOIS
DEPARTMENT OF TRANSPORTATION

CROSS SECTIONS


SCALE: SHEET NO. 28 OF 36 SHEETS STA. 36+50 TO STA. 37+25

FAP RTE. 0793	SECTION 21-00036-00-BT	COUNTY MADISON	TOTAL SHEETS 72	SHEET NO. 62
SILVER CREEK TRAIL, PHASE 3			CONTRACT NO. 97870	
ILLINOIS		FED. AID PROJECT		

FINAL SURVEY	NO.	SURVEYED NOTE BOOK	BY	DATE

ORIGINAL SURVEY	NO.	SURVEYED NOTE BOOK	BY	DATE


FILE NAME = 222113 - DESIGN.DWG

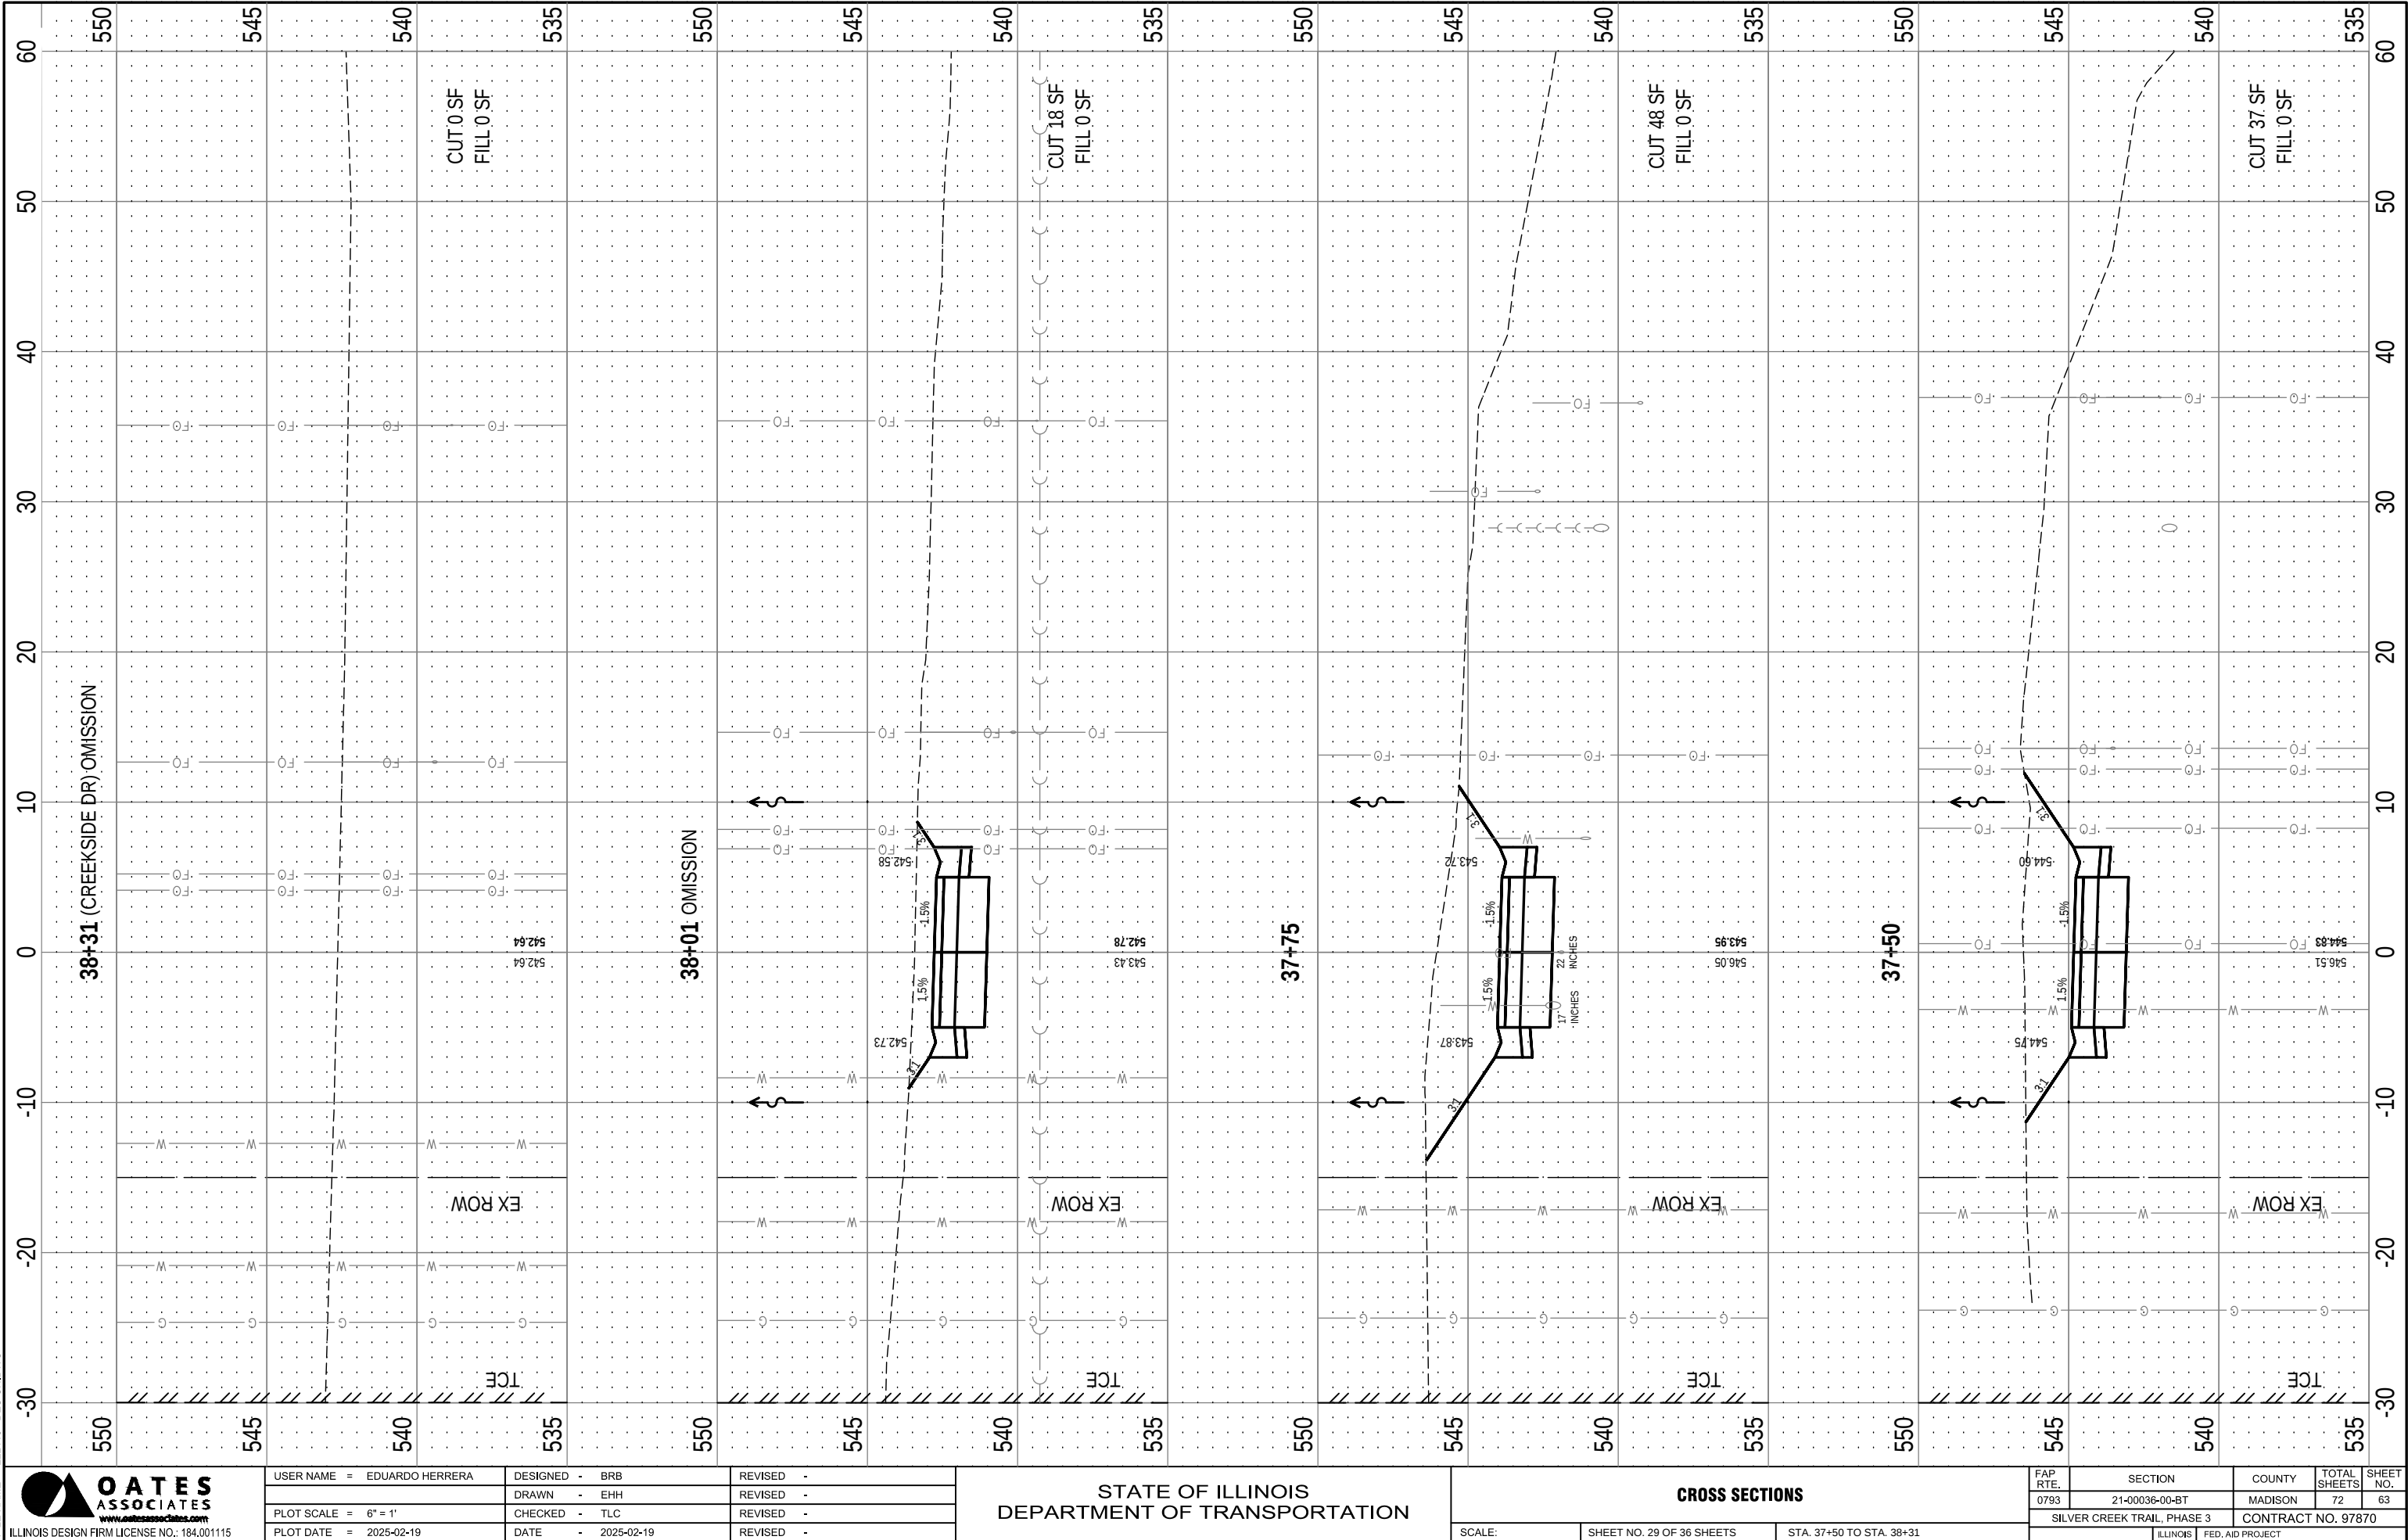

FINAL SURVEY	BY		DATE	
	SURVEYED		PLOTTED	
	NOTE BOOK		TEMPLATE	
NO.	AREAS CHECKED		AREAS CHECKED	

ORIGINAL SURVEY	BY		DATE	
	SURVEYED		PLOTTED	
	NOTE BOOK		TEMPLATE	
NO.	AREAS CHECKED		AREAS CHECKED	

FILE NAME = 222113 - DESIGN.DWG

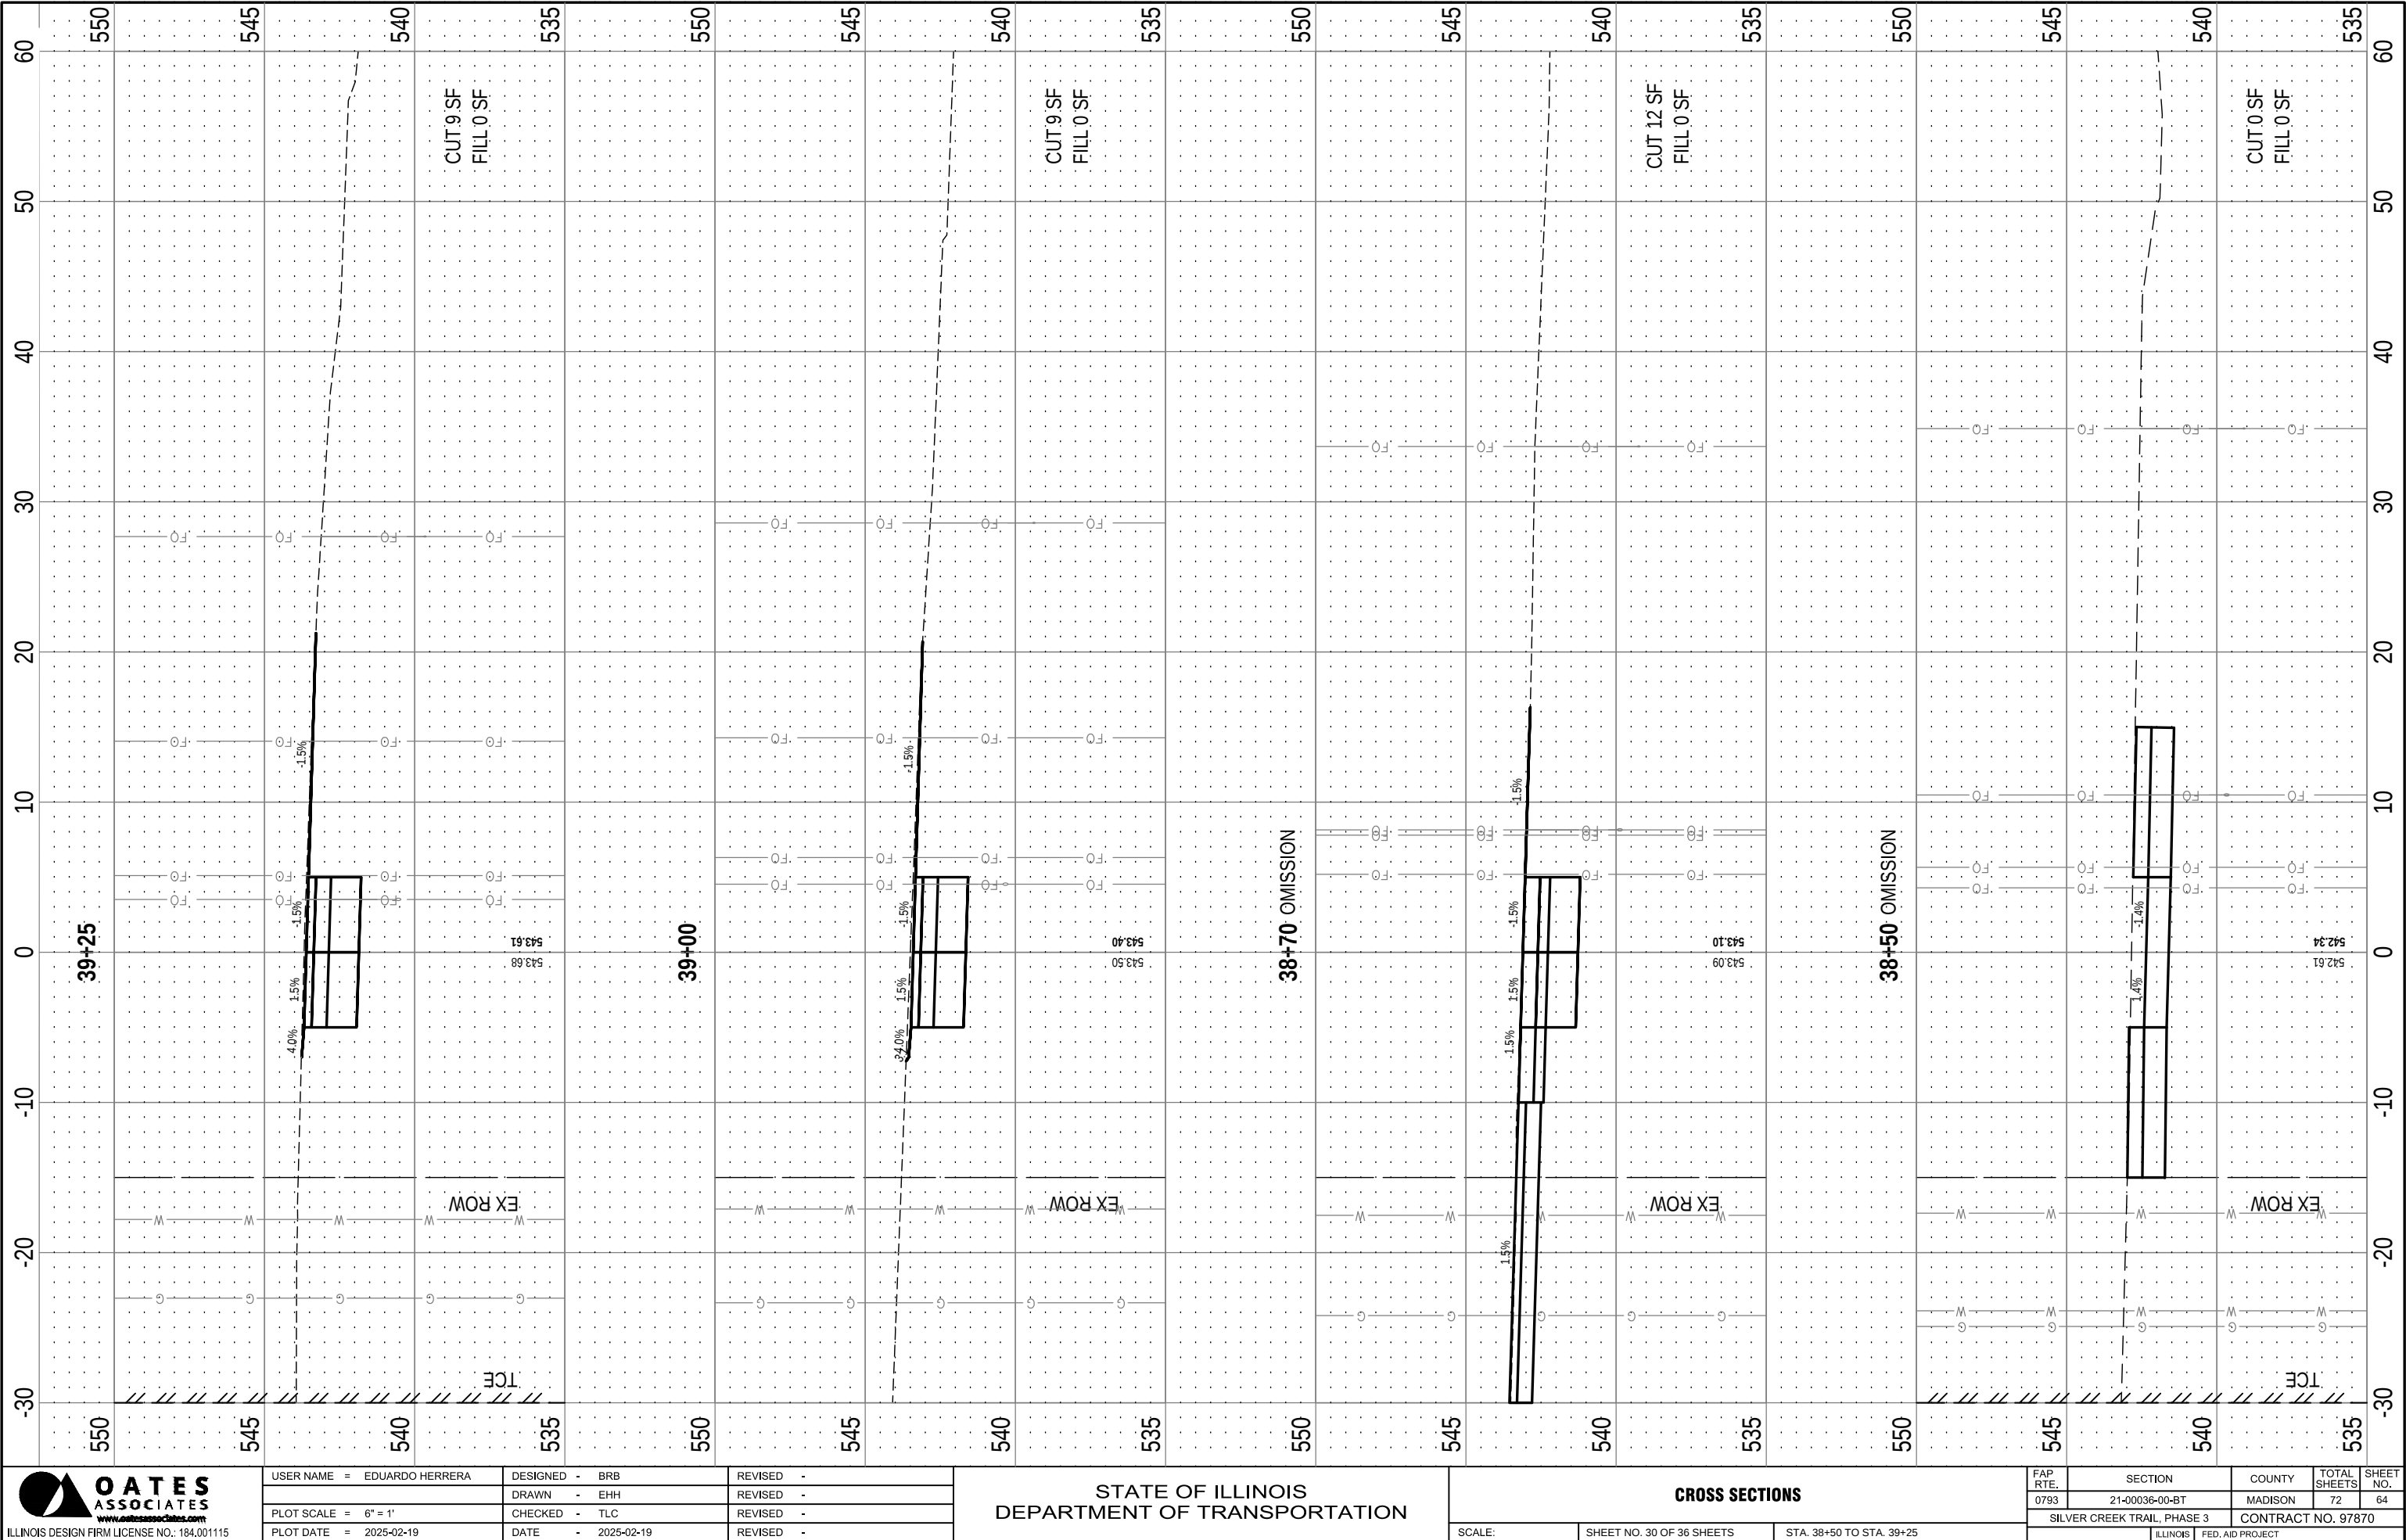



OATES ASSOCIATES
www.oatesassociates.com
ILLINOIS DESIGN FIRM LICENSE NO.: 184.001115

USER NAME = EDUARDO HERRERA	DESIGNED - BRB	REVISED -
PLOT SCALE = 6" = 1'	DRAWN - EHH	REVISED -
PLOT DATE = 2025-02-19	CHECKED - TLC	REVISED -
	DATE - 2025-02-19	REVISED -

STATE OF ILLINOIS
DEPARTMENT OF TRANSPORTATION


CROSS SECTIONS		
SCALE:	SHEET NO. 30 OF 36 SHEETS	STA. 38+50 TO STA. 39+25

FAP RTE.	SECTION	COUNTY	TOTAL SHEETS	SHEET NO.
0793	21-00036-00-BT	MADISON	72	64
SILVER CREEK TRAIL, PHASE 3			CONTRACT NO. 97870	
ILLINOIS			FED. AID PROJECT	

FINAL SURVEY	NO.	SURVEYED NOTE BOOK	BY	DATE

ORIGINAL SURVEY	NO.	SURVEYED NOTE BOOK	BY	DATE

FILE NAME = 222113 - DESIGN.DWG

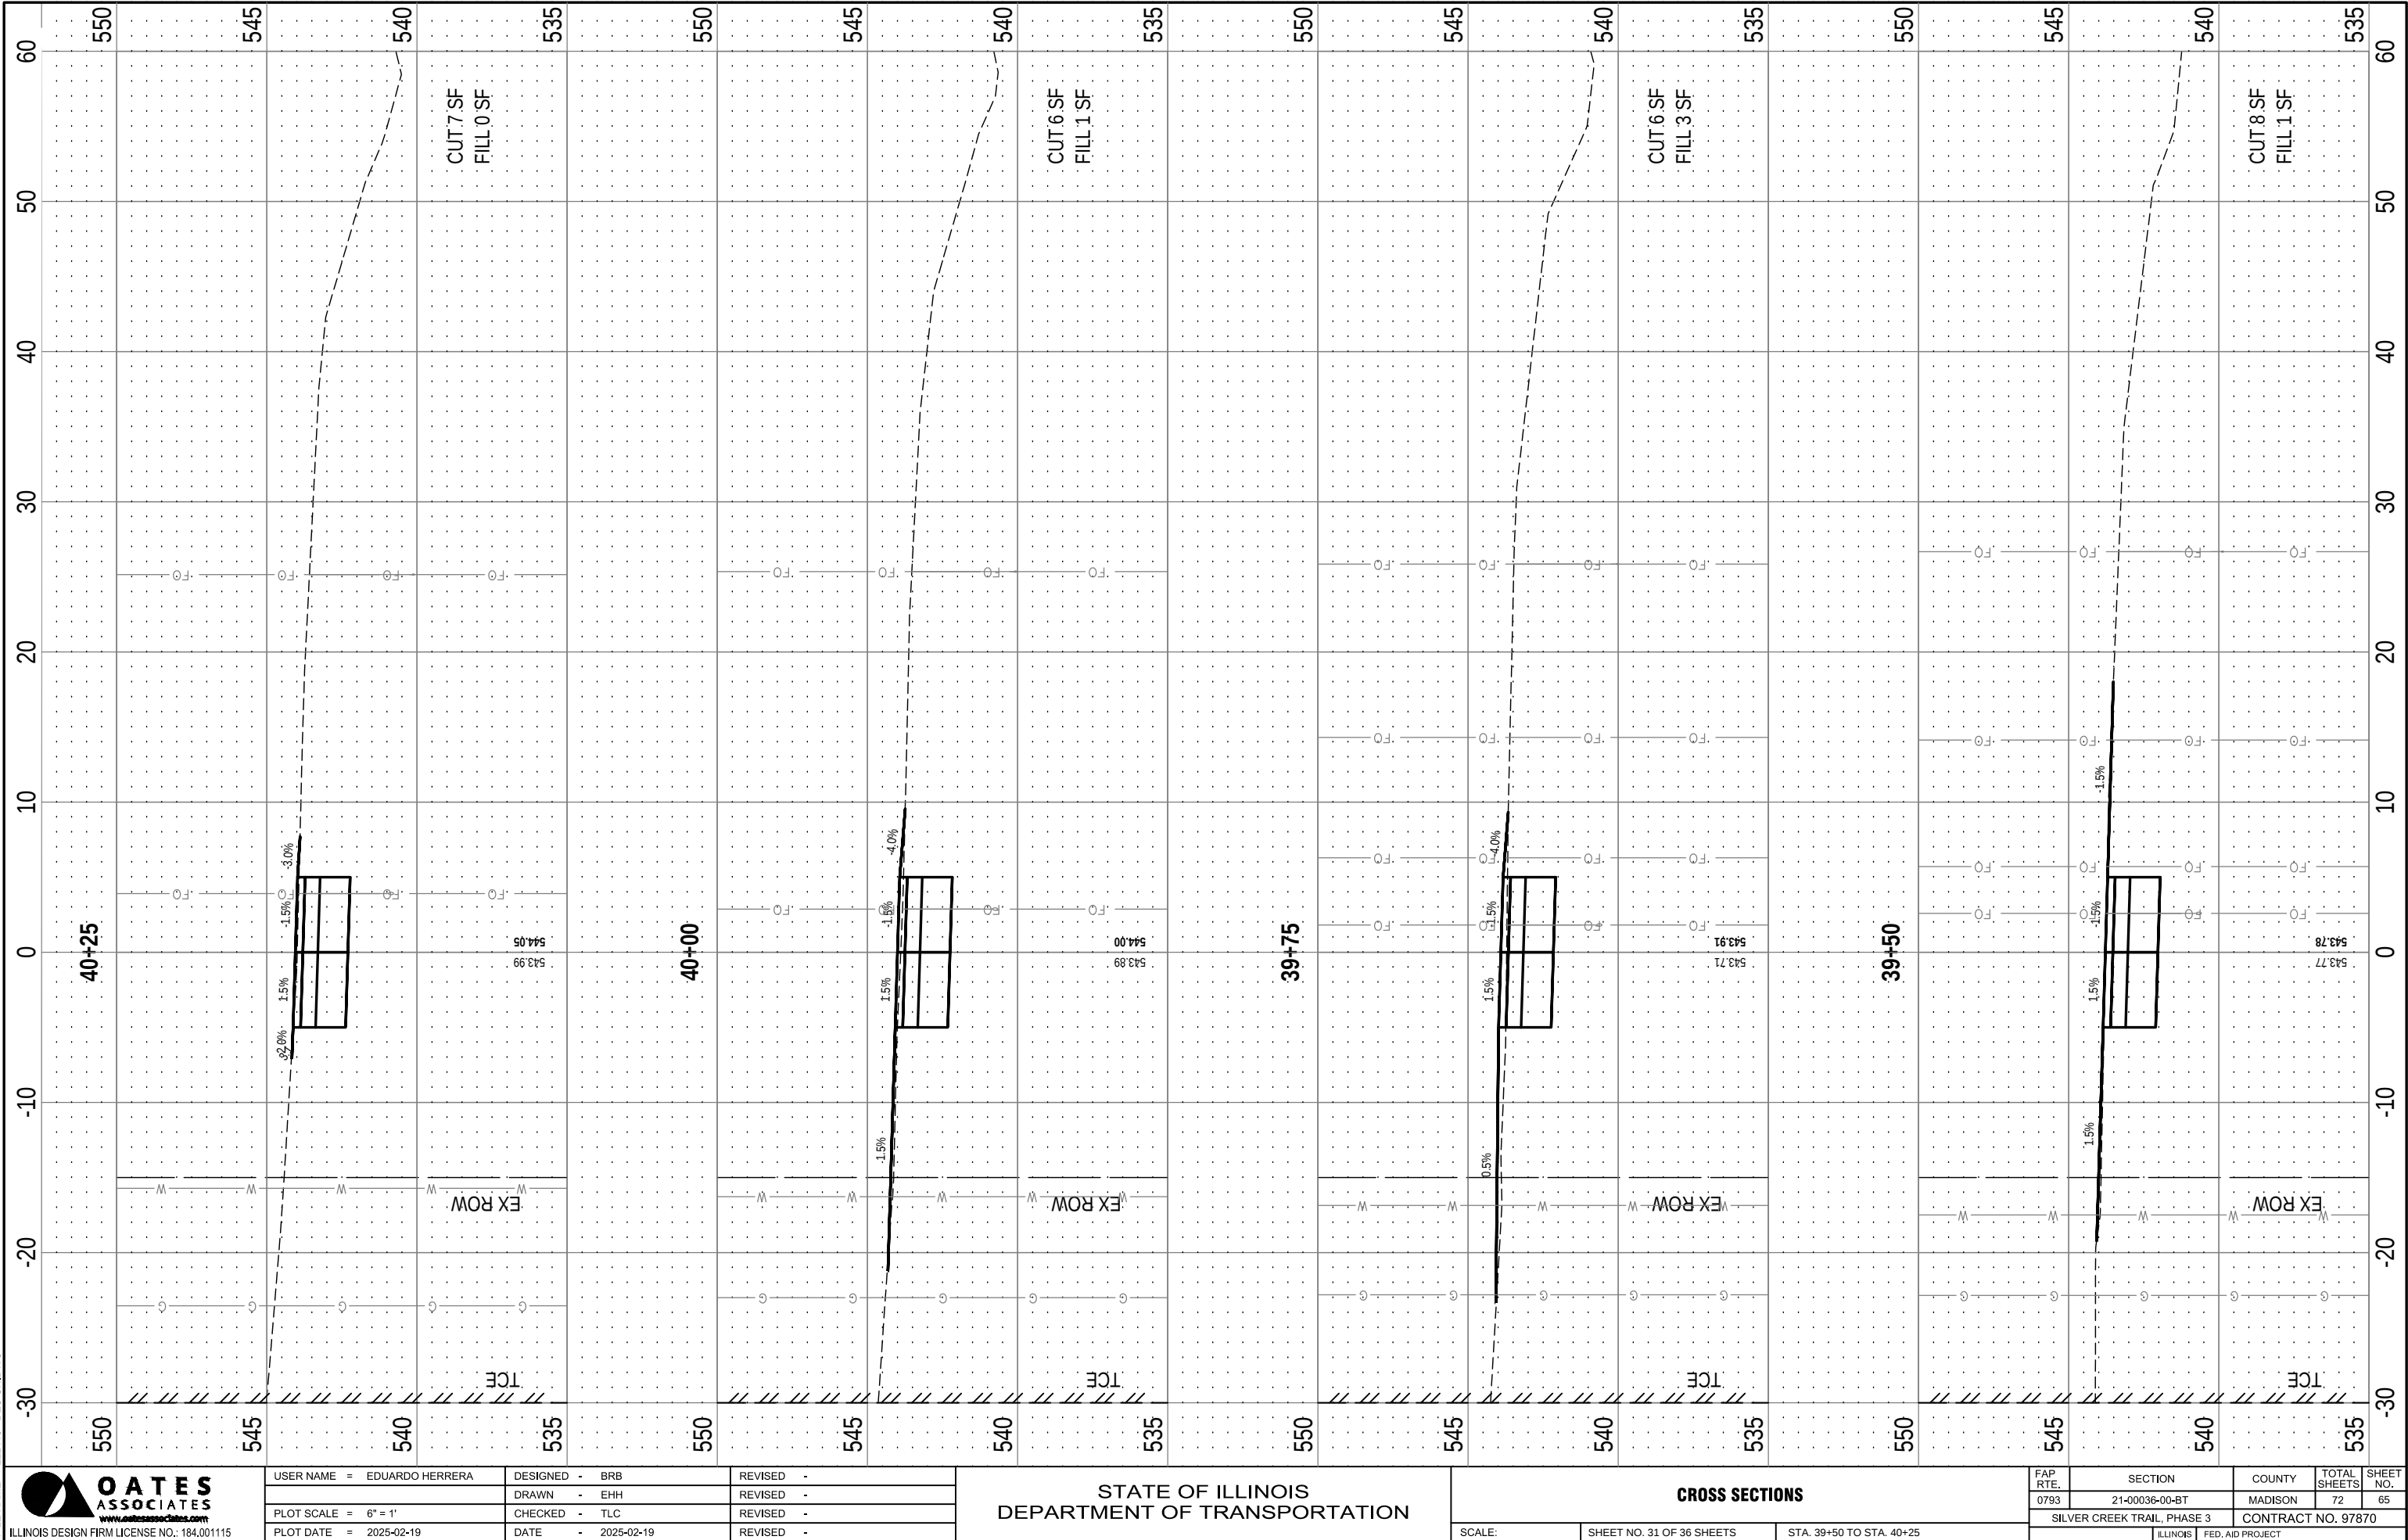



OATES ASSOCIATES
www.oatesassociates.com
ILLINOIS DESIGN FIRM LICENSE NO.: 184.001115

USER NAME = EDUARDO HERRERA	DESIGNED - BRB	REVISED -
	DRAWN - EHH	REVISED -
PLOT SCALE = 6" = 1'	CHECKED - TLC	REVISED -
PLOT DATE = 2025-02-19	DATE - 2025-02-19	REVISED -

STATE OF ILLINOIS
DEPARTMENT OF TRANSPORTATION


CROSS SECTIONS		
SCALE:	SHEET NO. 31 OF 36 SHEETS	STA. 39+50 TO STA. 40+25

FAP RTE.	SECTION	COUNTY	TOTAL SHEETS	SHEET NO.
0793	21-00036-00-BT	MADISON	72	65
SILVER CREEK TRAIL, PHASE 3		CONTRACT NO. 97870		
ILLINOIS		FED. AID PROJECT		

FINAL SURVEY	SURVEYED _____		BY _____	DATE _____
	PLOTTED _____			
NOTE BOOK	TEMPLATE _____			
	AREAS _____			
NO. _____	AREAS CHECKED _____			

ORIGINAL SURVEY	SURVEYED _____		BY _____	DATE _____
	PLOTTED _____			
	TEMPLATE _____			
	AREAS _____			
NOTE BOOK	AREAS CHECKED _____			
NO. _____				

FILE NAME = 222113 - DESIGN.DWG

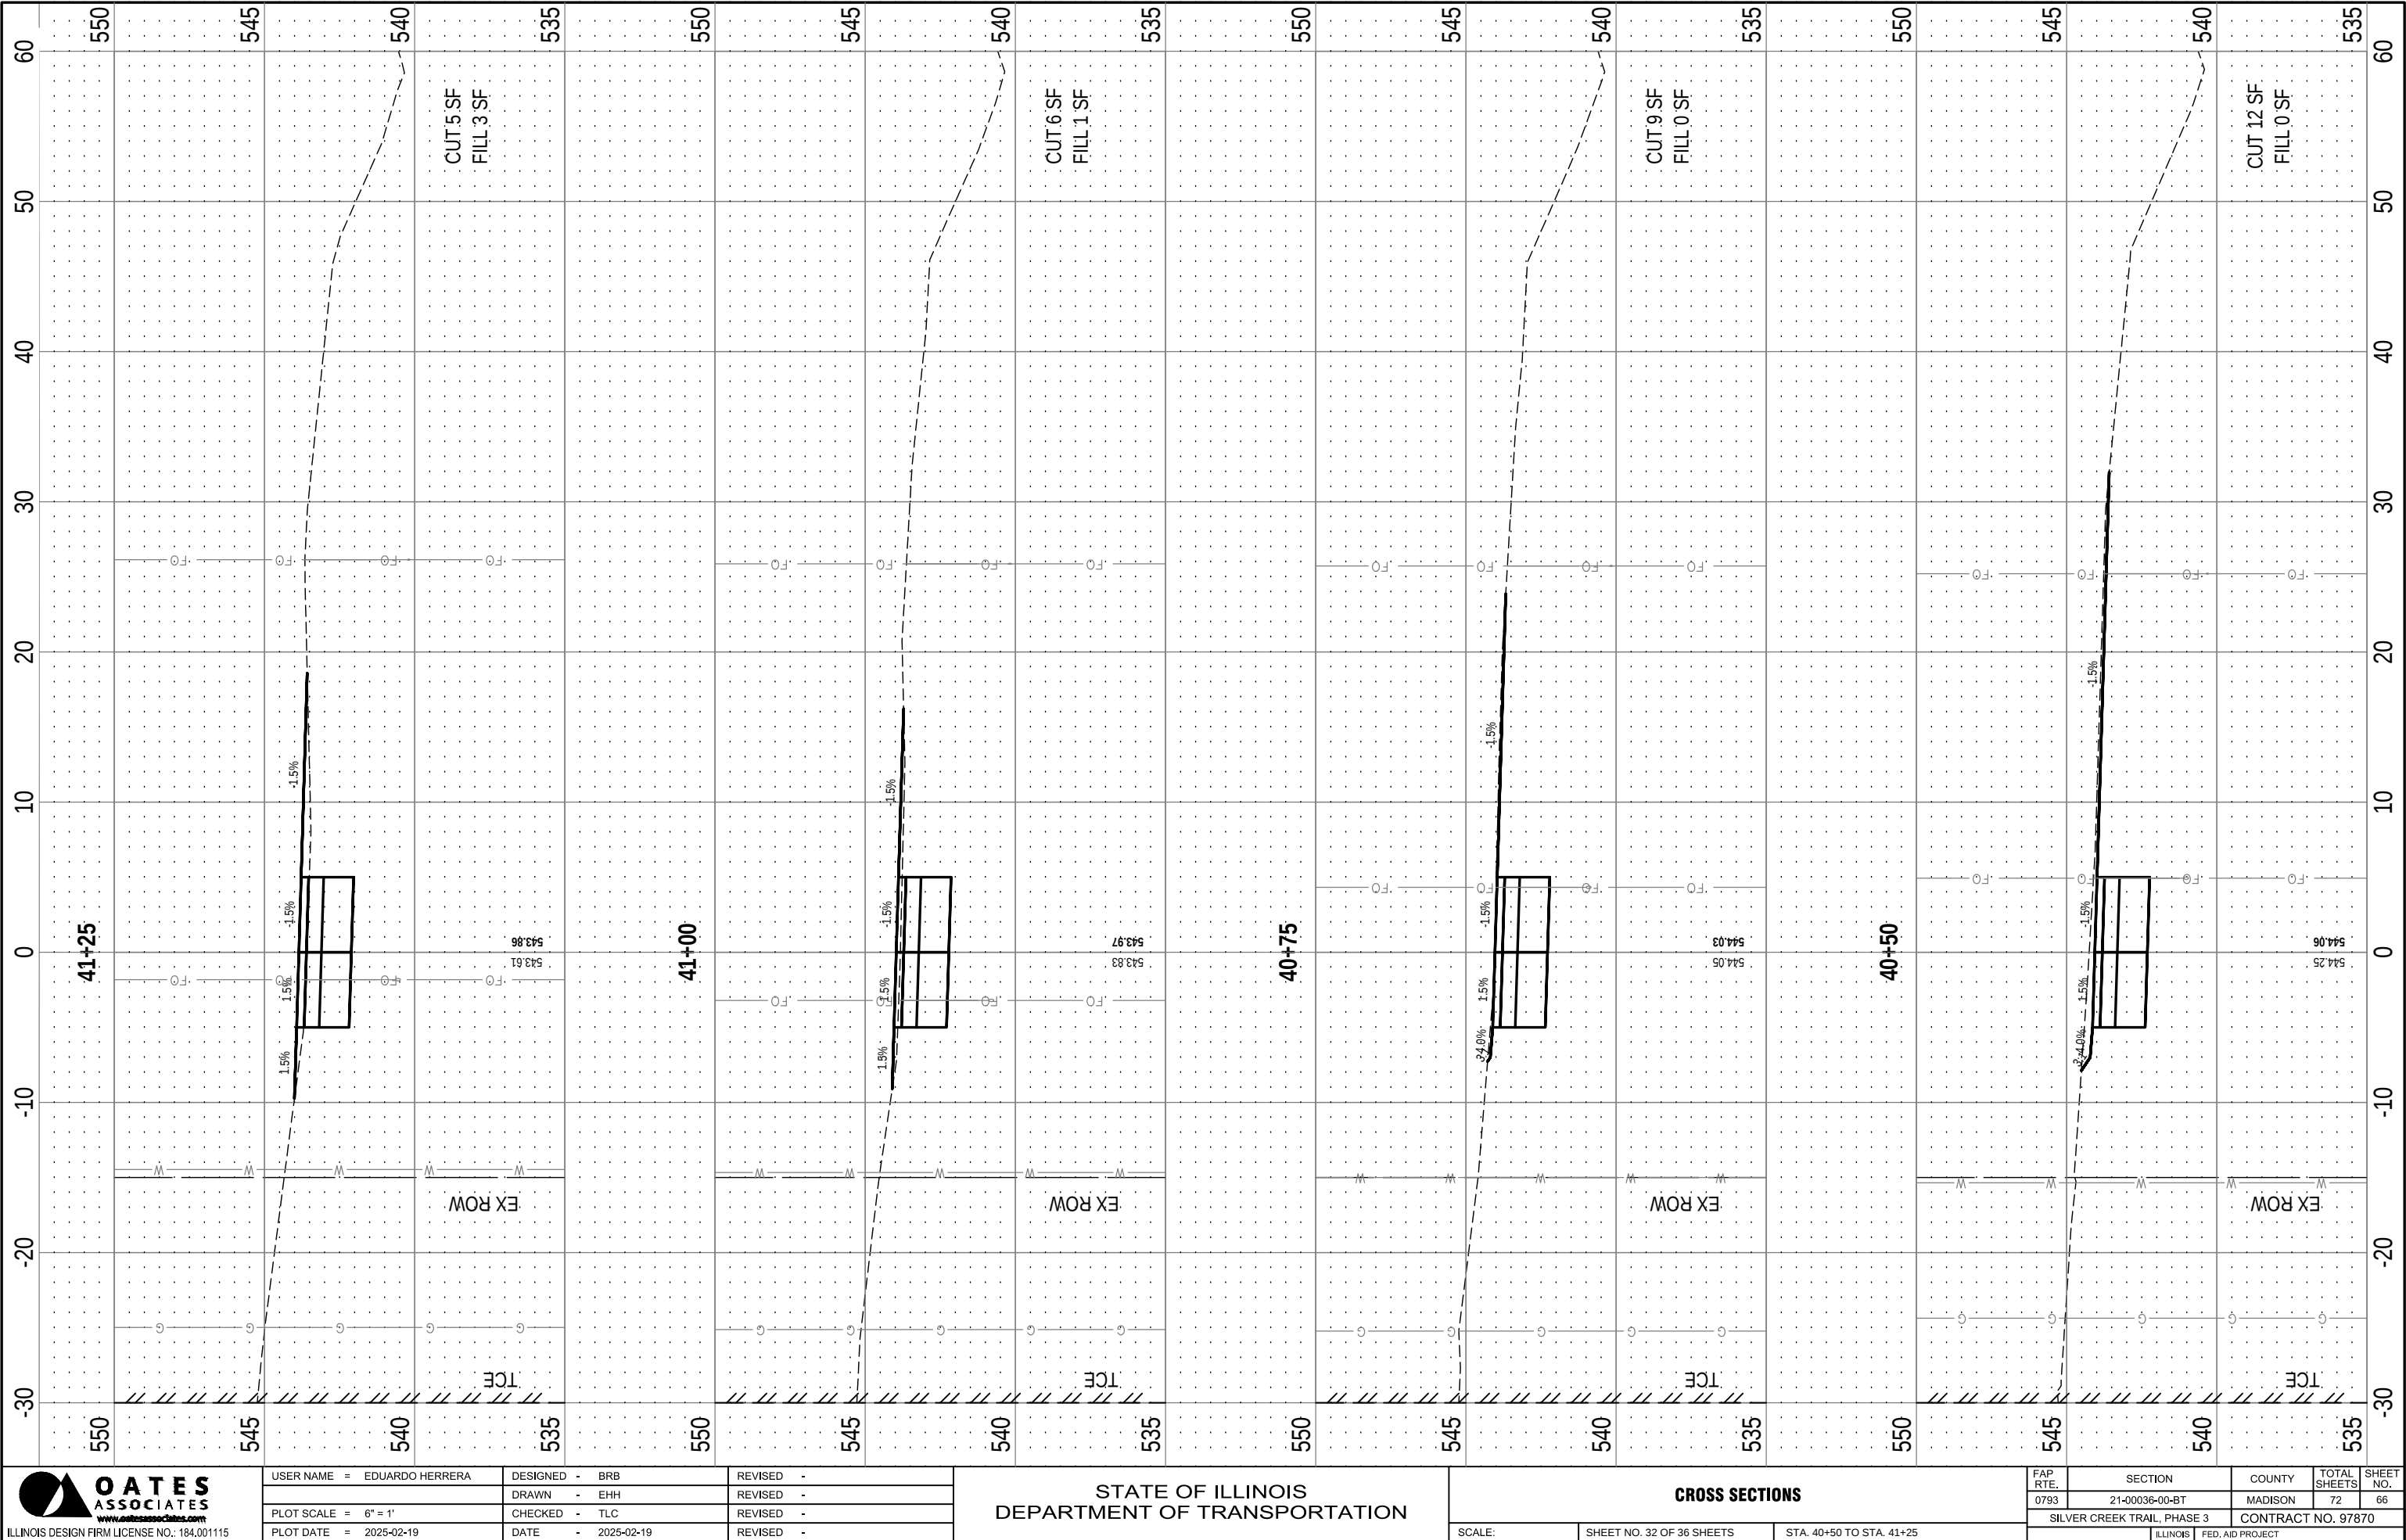



OATES ASSOCIATES
www.oatesassociates.com
ILLINOIS DESIGN FIRM LICENSE NO.: 184.001115

USER NAME = EDUARDO HERRERA	DESIGNED - BRB	REVISED -
	DRAWN - EHH	REVISED -
PLOT SCALE = 6" = 1'	CHECKED - TLC	REVISED -
PLOT DATE = 2025-02-19	DATE - 2025-02-19	REVISED -

STATE OF ILLINOIS
DEPARTMENT OF TRANSPORTATION


CROSS SECTIONS		
SCALE:	SHEET NO. 32 OF 36 SHEETS	STA. 40+50 TO STA. 41+25

FAP RTE.	SECTION	COUNTY	TOTAL SHEETS	SHEET NO.
0793	21-00036-00-BT	MADISON	72	66
SILVER CREEK TRAIL, PHASE 3		CONTRACT NO. 97870		
ILLINOIS		FED. AID PROJECT		

FINAL SURVEY	NO.	SURVEYED NOTE BOOK	BY	DATE

ORIGINAL SURVEY	NO.	SURVEYED NOTE BOOK	BY	DATE

FILE NAME = 222113 - DESIGN.DWG

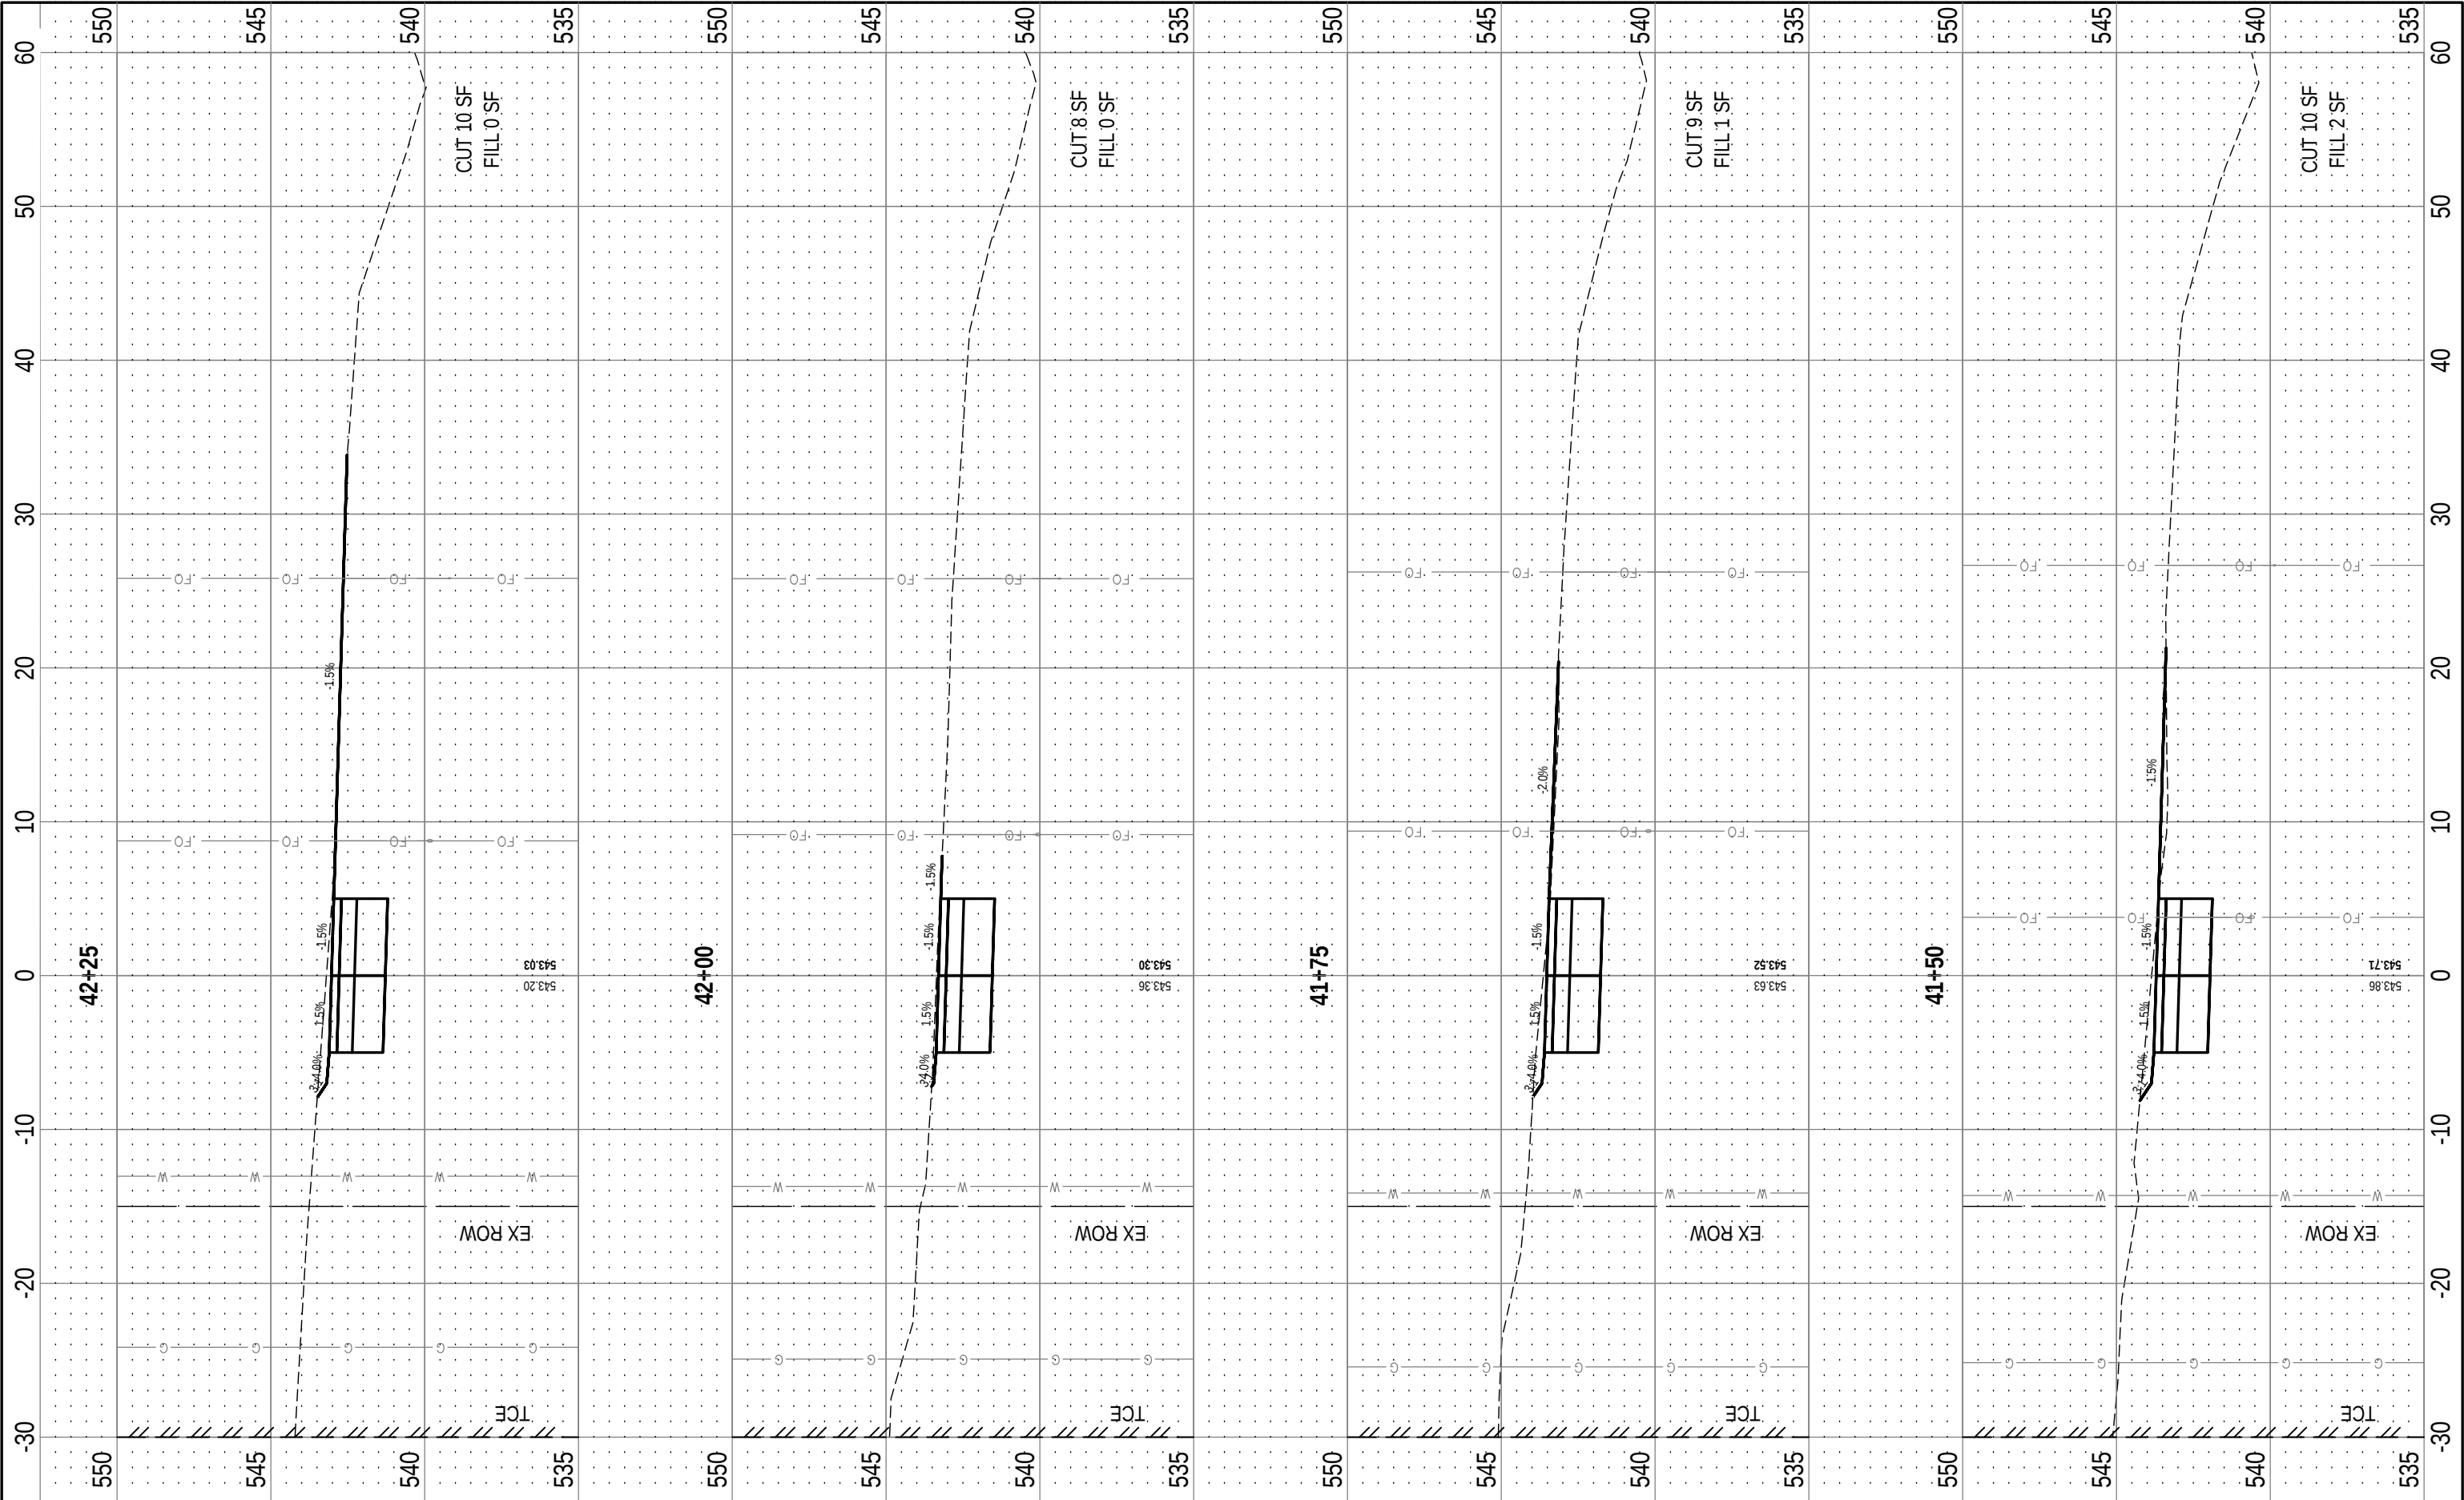



OATES ASSOCIATES
www.oatesassociates.com
ILLINOIS DESIGN FIRM LICENSE NO.: 184.001115

USER NAME = EDUARDO HERRERA	DESIGNED - BRB	REVISED -
PLOT SCALE = 6" = 1'	DRAWN - EHH	REVISED -
PLOT DATE = 2025-02-19	CHECKED - TLC	REVISED -
	DATE - 2025-02-19	REVISED -

STATE OF ILLINOIS
DEPARTMENT OF TRANSPORTATION


CROSS SECTIONS		
SCALE:	SHEET NO. 33 OF 36 SHEETS	STA. 41+50 TO STA. 42+25

FAP RTE. 0793	SECTION 21-00036-00-BT	COUNTY MADISON	TOTAL SHEETS 72	SHEET NO. 67
SILVER CREEK TRAIL, PHASE 3			CONTRACT NO. 97870	
ILLINOIS			FED. AID PROJECT	

FINAL SURVEY	SURVEYED PLOTTED NOTE BOOK	BY	DATE
NO.	AREAS CHECKED		

ORIGINAL SURVEY	SURVEYED PLOTTED NOTE BOOK	BY	DATE
NO.	AREAS CHECKED		

FILE NAME = 222113 - DESIGN.DWG

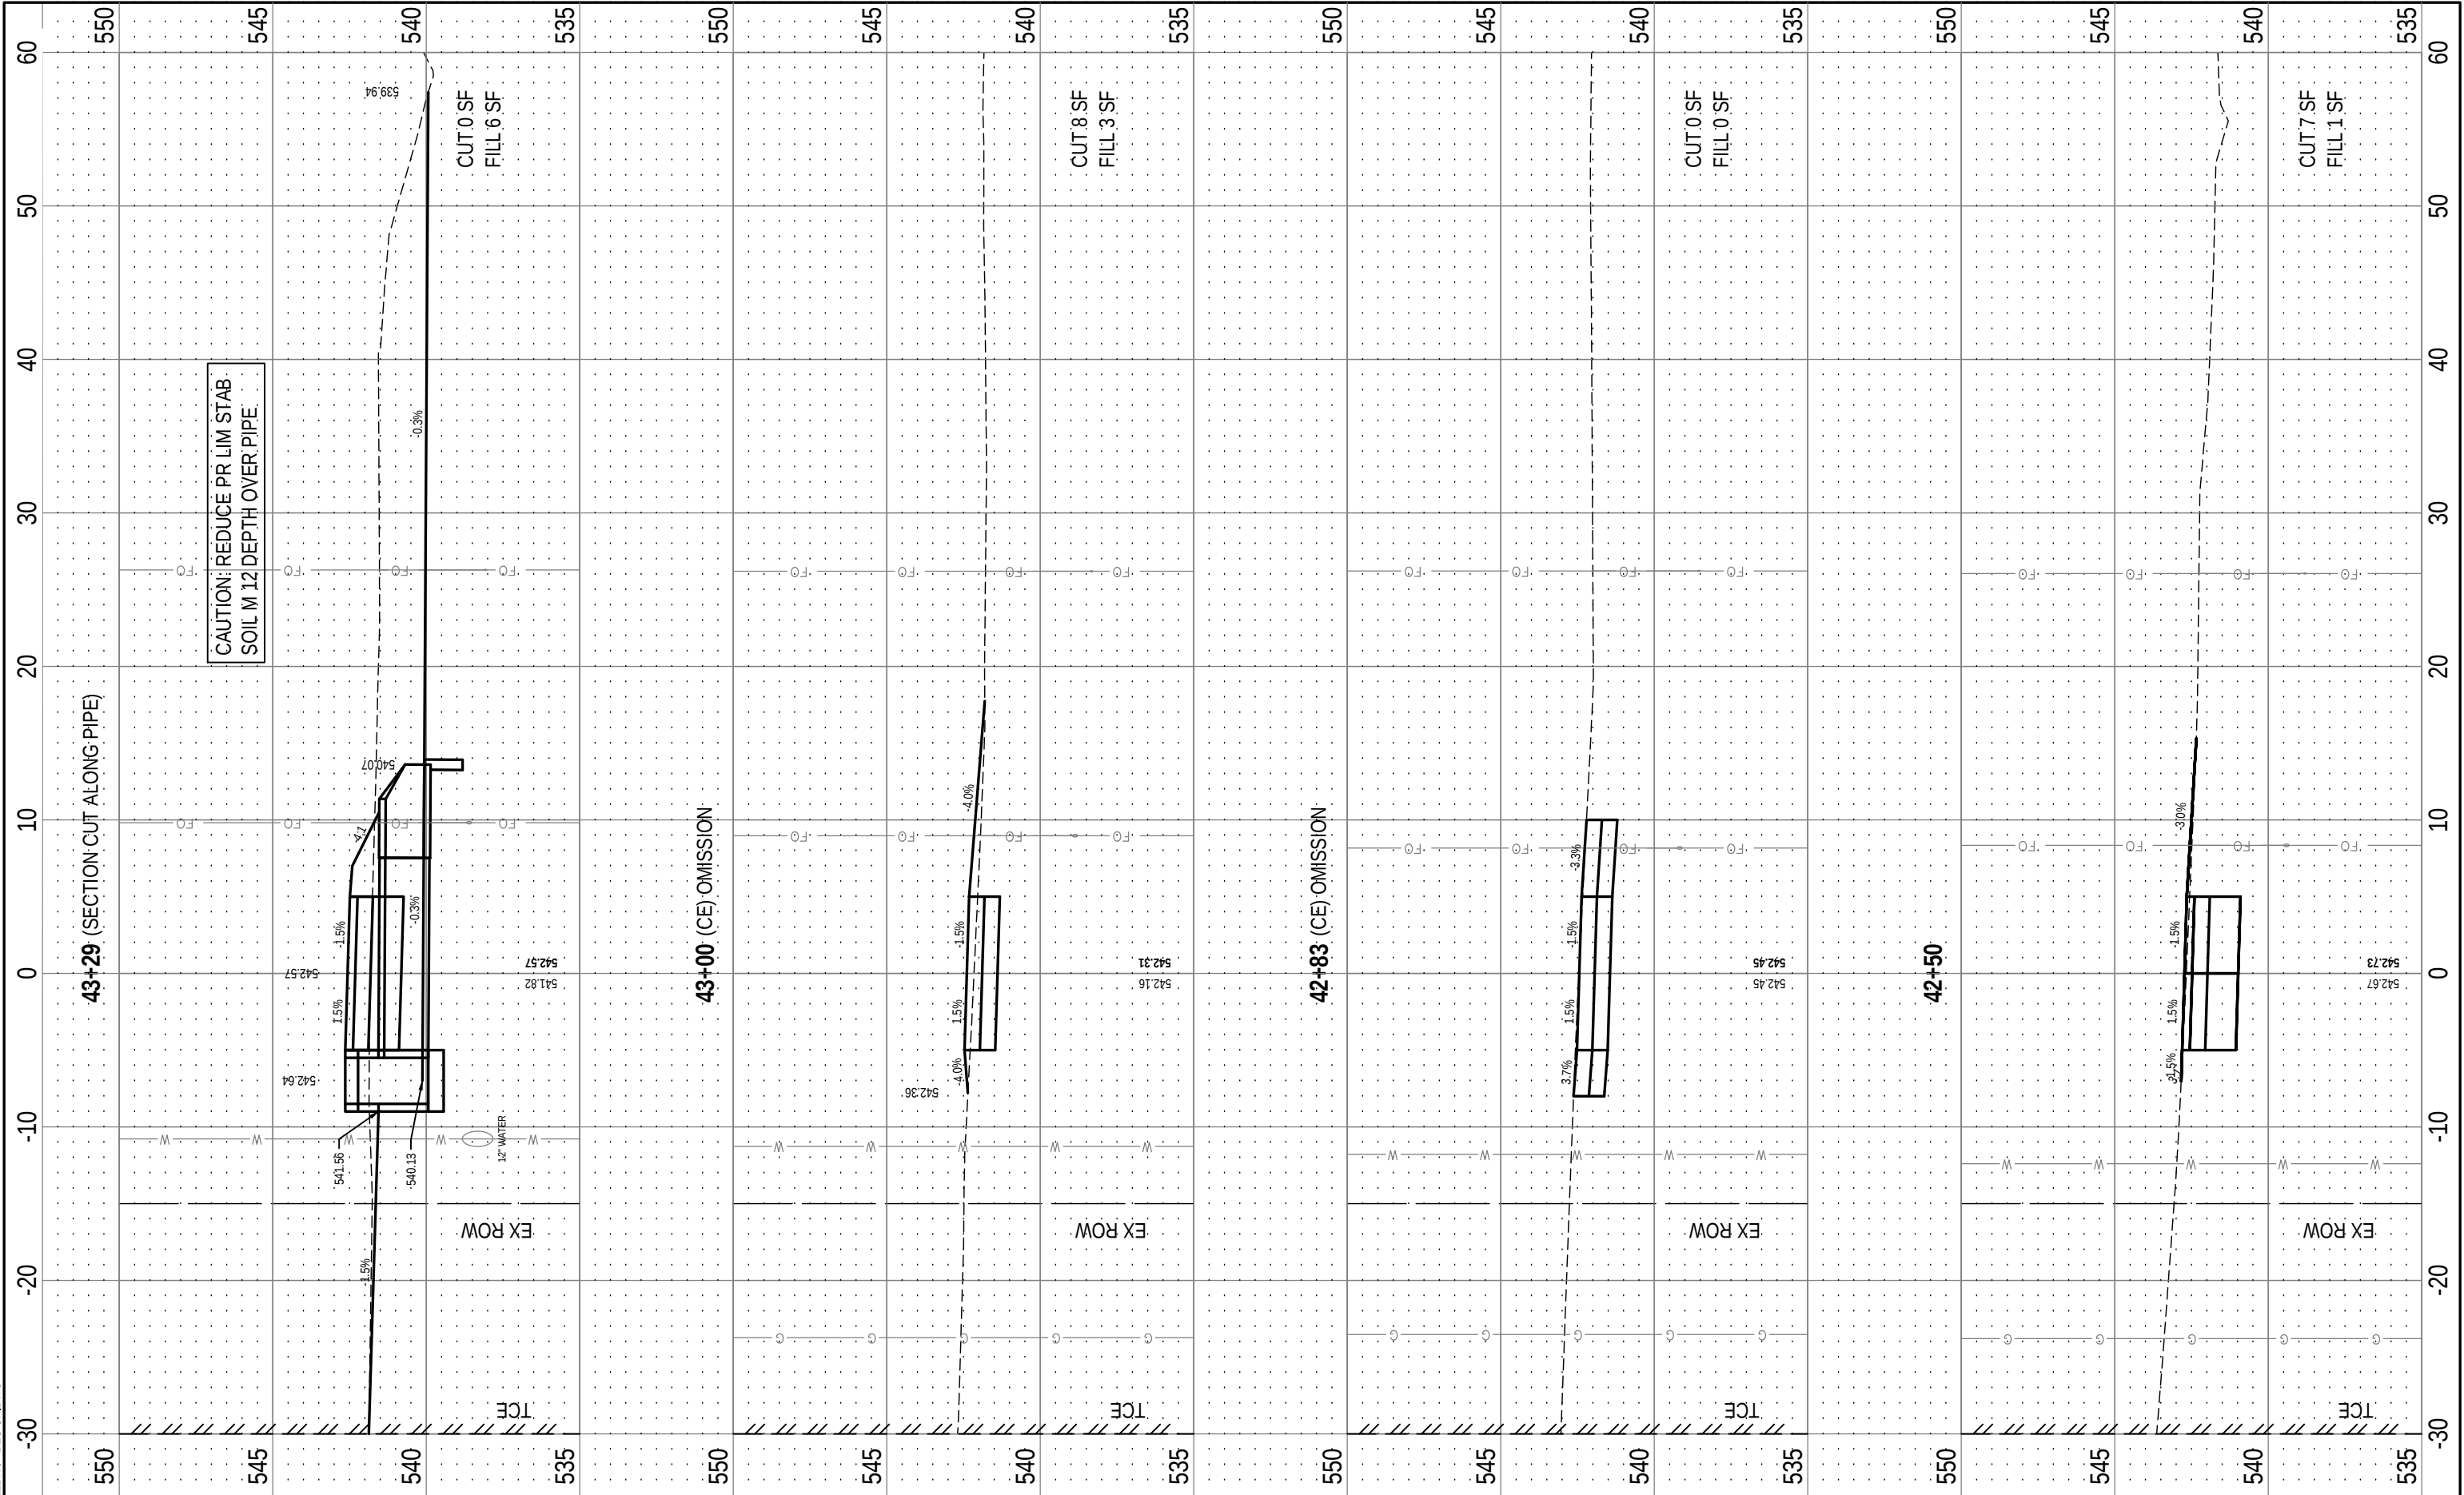



OATES ASSOCIATES
www.oatesassociates.com
ILLINOIS DESIGN FIRM LICENSE NO.: 184.001115

USER NAME = EDUARDO HERRERA	DESIGNED - BRB	REVISED -
PLOT SCALE = 6" = 1'	DRAWN - EHH	REVISED -
PLOT DATE = 2025-02-19	CHECKED - TLC	REVISED -
	DATE - 2025-02-19	REVISED -

STATE OF ILLINOIS
DEPARTMENT OF TRANSPORTATION


CROSS SECTIONS		
SCALE:	SHEET NO. 34 OF 36 SHEETS	STA. 42+50 TO STA. 43+29

FAP RTE. 0793	SECTION 21-00036-00-BT	COUNTY MADISON	TOTAL SHEETS 72	SHEET NO. 68
SILVER CREEK TRAIL, PHASE 3			CONTRACT NO. 97870	
ILLINOIS			FED. AID PROJECT	

FINAL SURVEY		BY		DATE	
NO.	SURVEYED	BY	DATE	NO.	DATE
	NOTE BOOK				DATE
	AREAS CHECKED				DATE

ORIGINAL SURVEY		BY		DATE	
NO.	SURVEYED	BY	DATE	NO.	DATE
	NOTE BOOK				DATE
	AREAS CHECKED				DATE

FILE NAME = 222113 - DESIGN.DWG

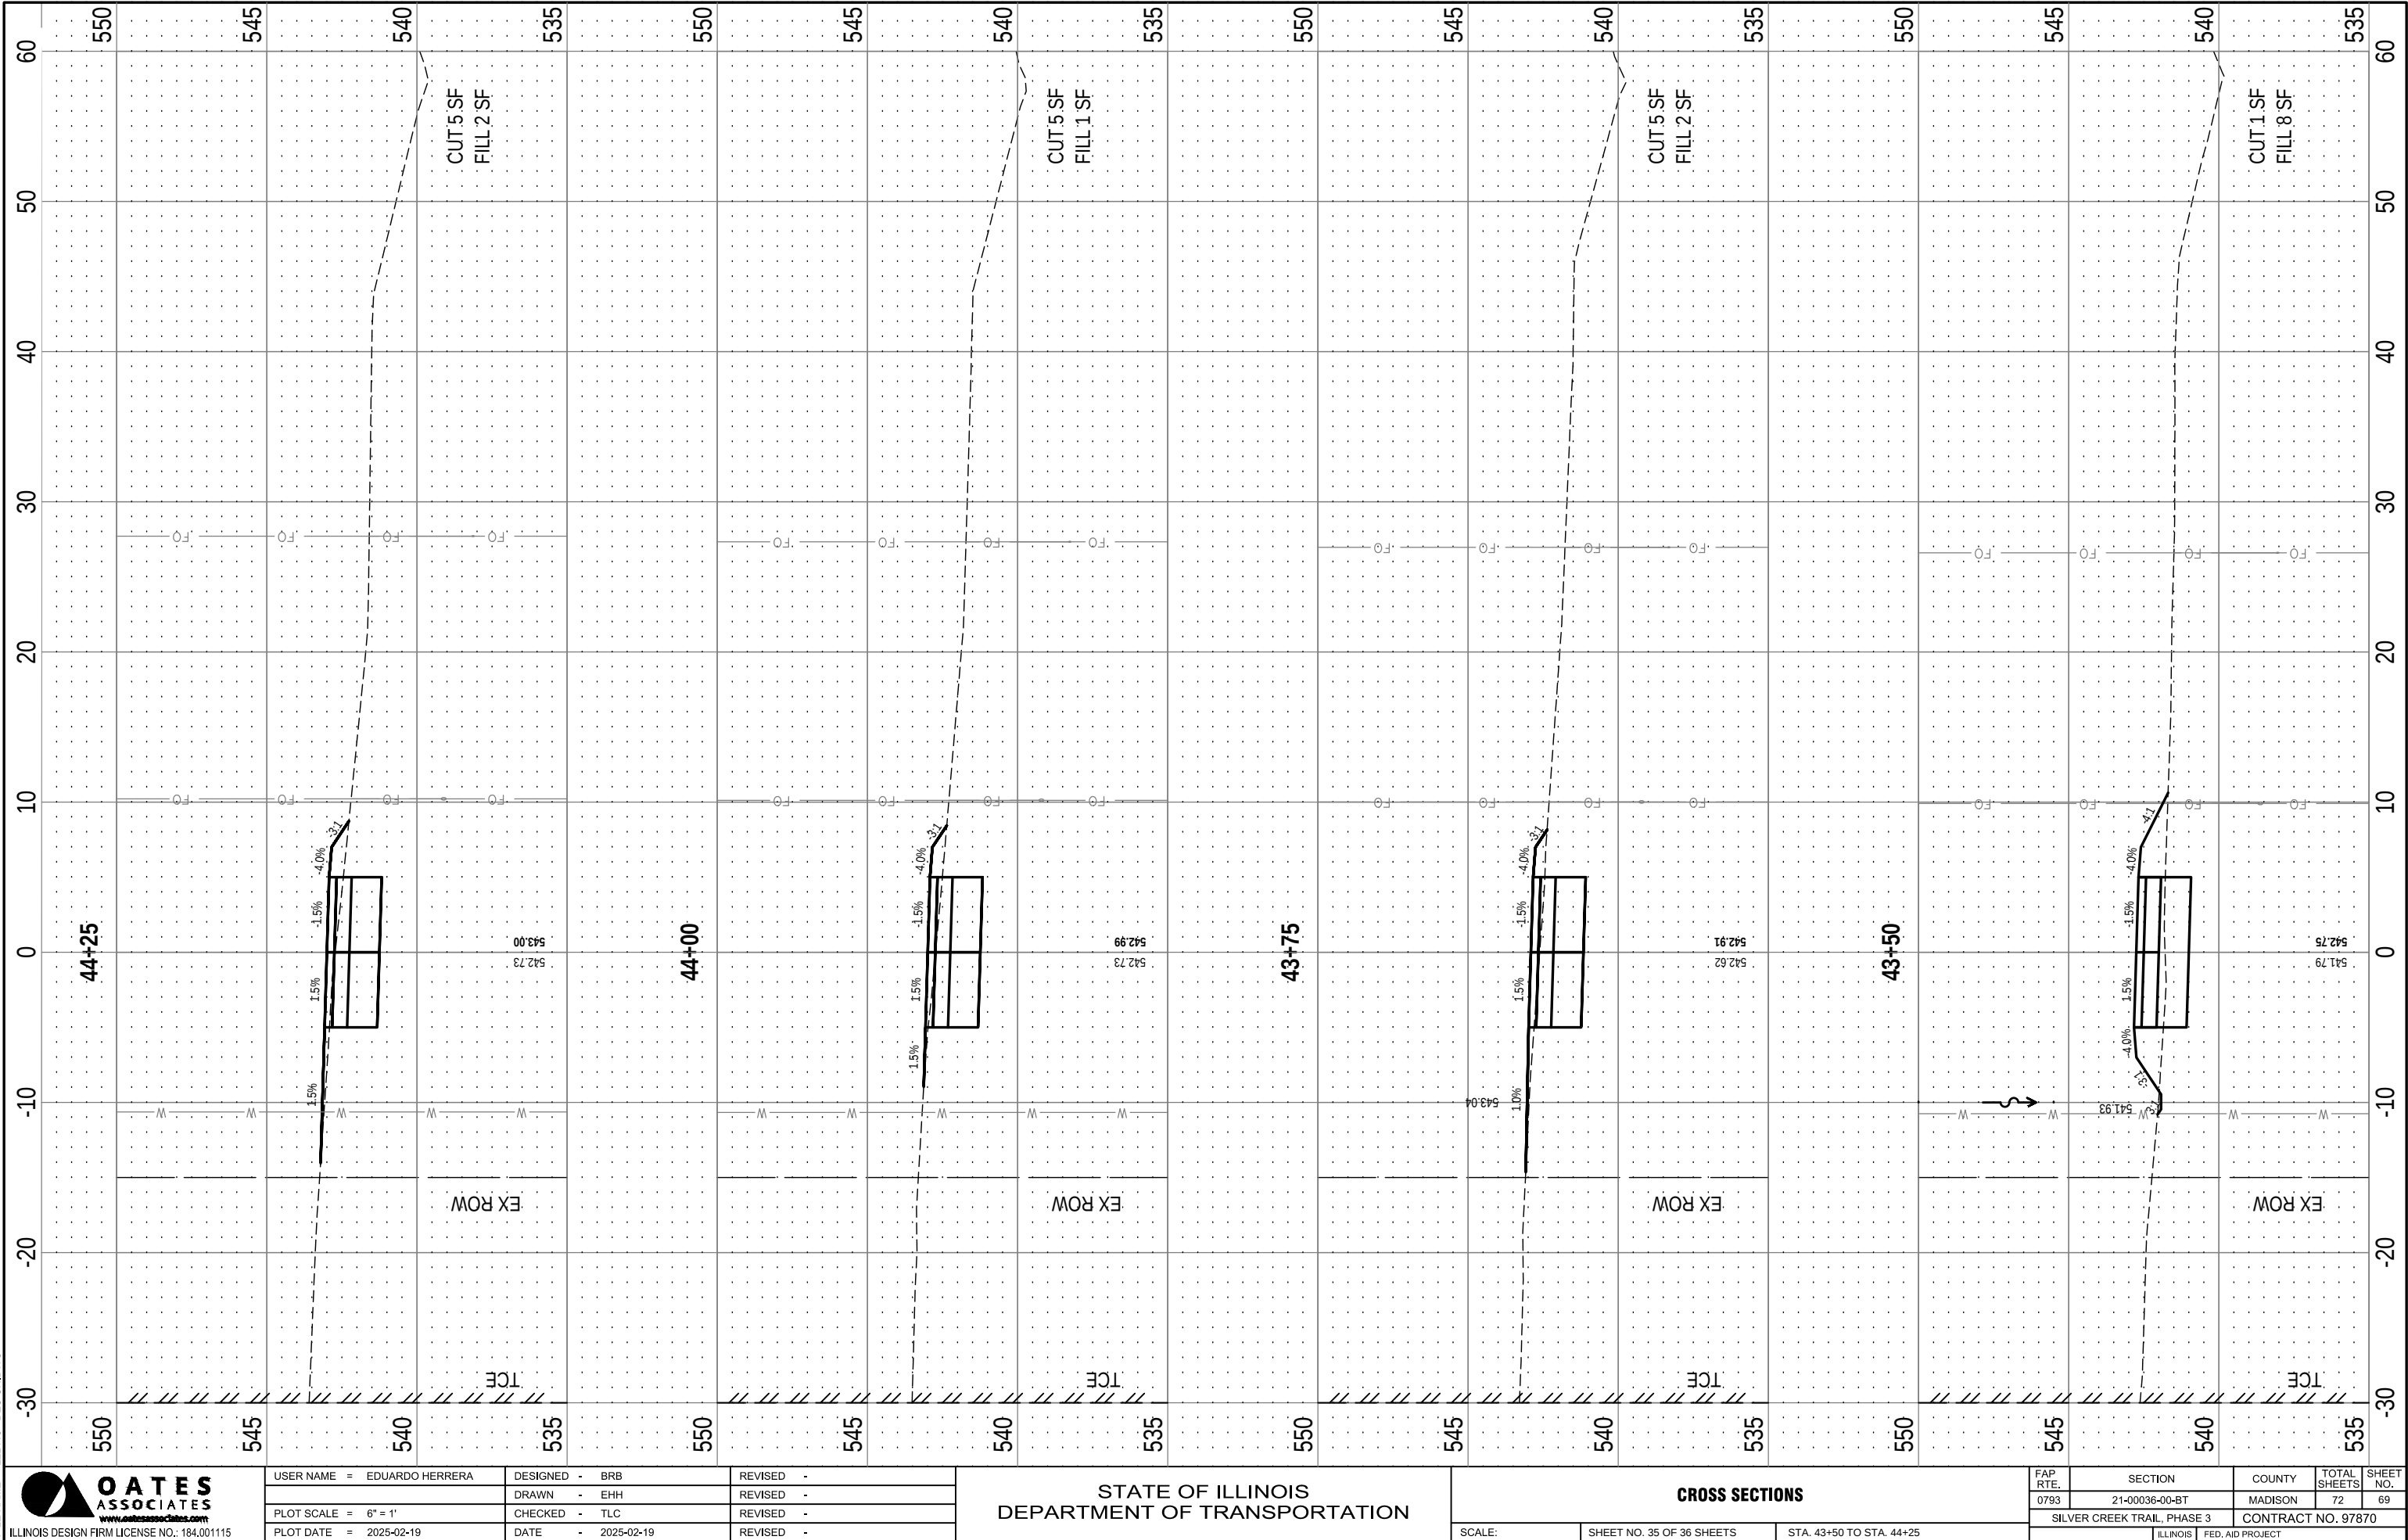



OATES ASSOCIATES
www.oatesassociates.com

ILLINOIS DESIGN FIRM LICENSE NO.: 184.001115

USER NAME = EDUARDO HERRERA	DESIGNED - BRB	REVISED -
PLOT SCALE = 6" = 1'	DRAWN - EHH	REVISED -
PLOT DATE = 2025-02-19	CHECKED - TLC	REVISED -
	DATE - 2025-02-19	REVISED -

STATE OF ILLINOIS
DEPARTMENT OF TRANSPORTATION


CROSS SECTIONS		
SCALE:	SHEET NO. 35 OF 36 SHEETS	STA. 43+50 TO STA. 44+25

FAP RTE.	SECTION	COUNTY	TOTAL SHEETS	SHEET NO.
0793	21-00036-00-BT	MADISON	72	69
SILVER CREEK TRAIL, PHASE 3			CONTRACT NO. 97870	
ILLINOIS			FED. AID PROJECT	

FINAL SURVEY	SURVEYED NOTE BOOK	BY	DATE
NO.	AREAS CHECKED		

ORIGINAL SURVEY	SURVEYED NOTE BOOK	BY	DATE
NO.	AREAS CHECKED		

FILE NAME = 222113 - DESIGN.DWG

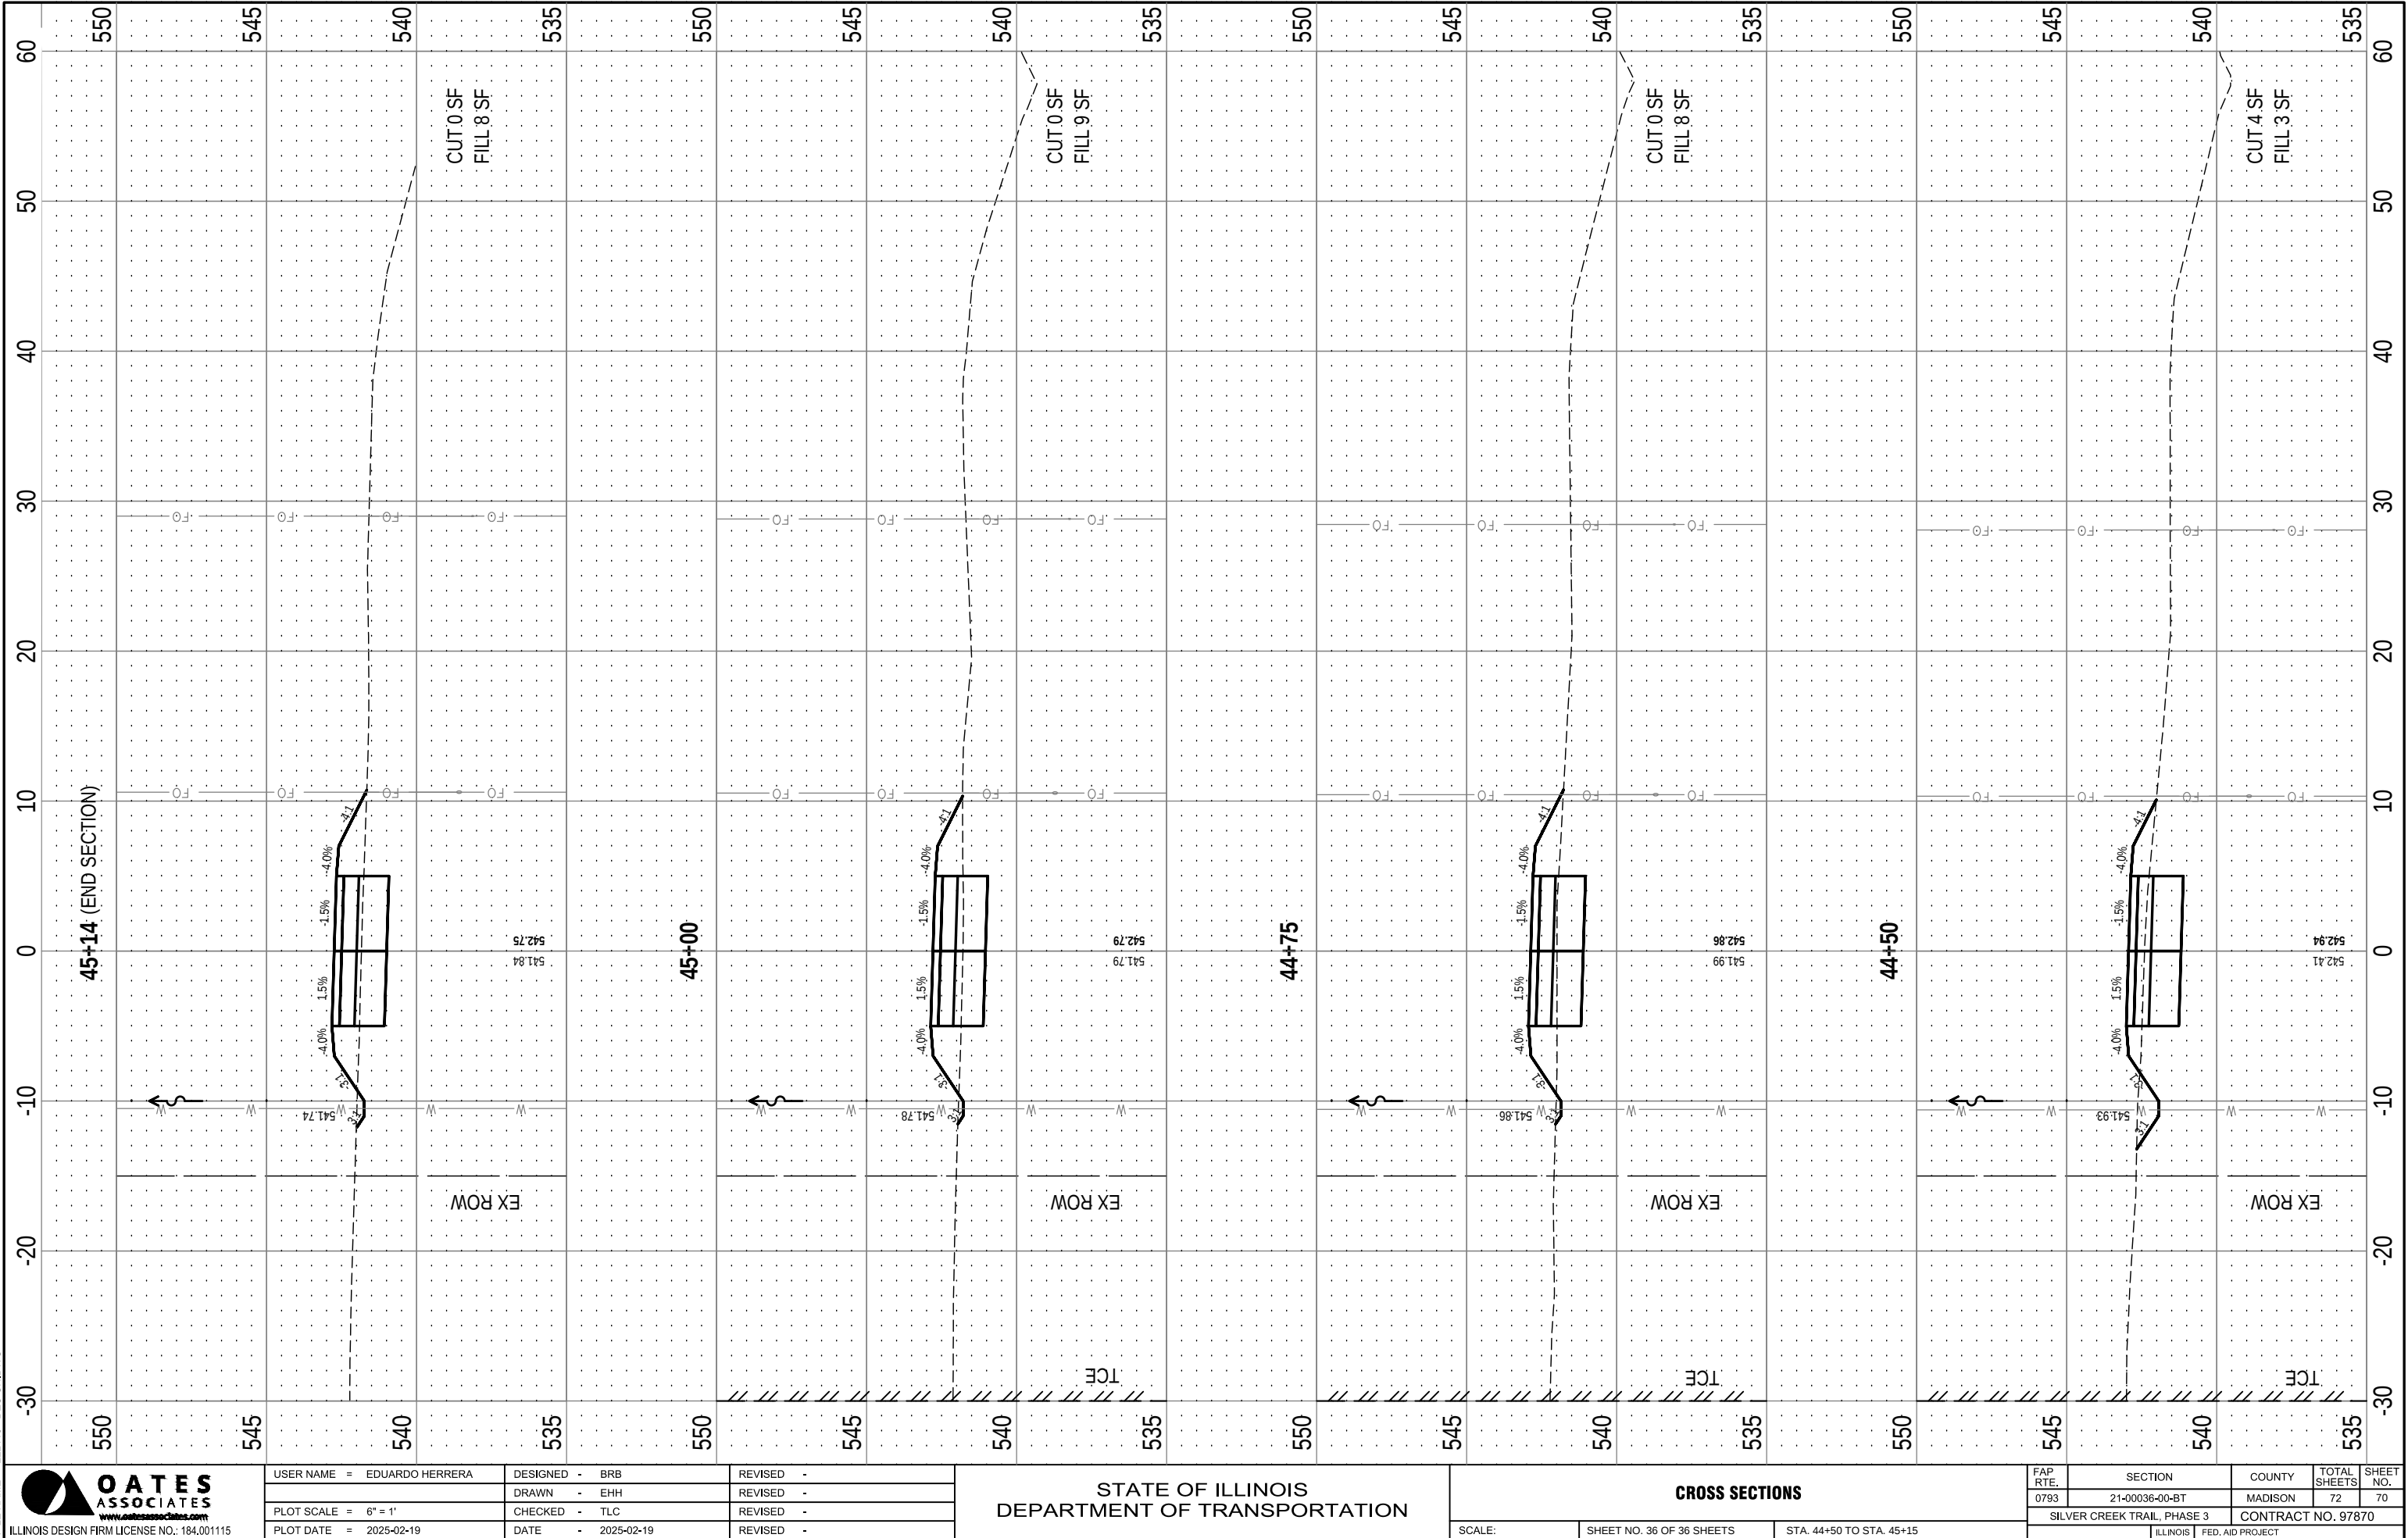



OATES ASSOCIATES
www.oatesassociates.com
ILLINOIS DESIGN FIRM LICENSE NO.: 184.001115

USER NAME = EDUARDO HERRERA	DESIGNED - BRB	REVISED -
	DRAWN - EHH	REVISED -
PLOT SCALE = 6" = 1'	CHECKED - TLC	REVISED -
PLOT DATE = 2025-02-19	DATE - 2025-02-19	REVISED -

STATE OF ILLINOIS
DEPARTMENT OF TRANSPORTATION

CROSS SECTIONS		
SCALE:	SHEET NO. 36 OF 36 SHEETS	STA. 44+50 TO STA. 45+15

FAP RTE.	SECTION	COUNTY	TOTAL SHEETS	SHEET NO.
0793	21-00036-00-BT	MADISON	72	70
SILVER CREEK TRAIL, PHASE 3		CONTRACT NO. 97870		
ILLINOIS		FED. AID PROJECT		

FINAL SURVEY	SURVEYED _____	BY _____	DATE _____
	PLOTTED _____		
NOTE BOOK	TEMPLATE _____		
	AREAS _____		
NO _____	AREAS CHECKED _____		

ORIGINAL SURVEY						DATE
SURVEYED _____						
PLOTTED _____						
TEMPLATE _____						
AREAS _____						
AREAS CHECKED _____						
NO. _____						

FILE NAME = 222113 - DESIGN.DWG



ILLINOIS DESIGN FIRM LICENSE NO.: 184.001115

USER NAME = EDUARDO HERRERA	DESIGNED - BRB
	DRAWN - EHH
PLOT SCALE = 6" = 1'	CHECKED - TLC
PLOT DATE = 2025-02-19	DATE - 2025-02-19

REVISED	-
REVISED	-
REVISED	-
REVISED	-

STATE OF ILLINOIS
DEPARTMENT OF TRANSPORTATION

CROSS SECTIONS - SPUR

SCALE:	SHEET NO. 2 OF 2 SHEETS	STA. 101+0 TO STA. 101+49
--------	-------------------------	---------------------------

FAP RTE.	SECTION	COUNTY	TOTAL SHEETS	SHEET NO.
0793	21-00036-00-BT	MADISON	72	72
SILVER CREEK TRAIL, PHASE 3		CONTRACT NO. 97870		
		ILLINOIS	FED. AID PROJECT	

