


INDEX OF PLAN SHEETS

20 - 24	AREA A
25 - 28	AREA B
29 - 32	AREA C
33 - 36	CHIPPEWA CAMPGROUND
37 - 43	LOWER CHIPPEWA BOAT ACCESS ROAD
44 - 45	ALIGNMENT - CONCESSION, SHAG BARK & CEDAR GROVE, WEST PARK ROAD
46	CONCESSION
47	SHAG BARK & CEDAR GROVE
48 - 49	WEST PARK ROAD
50	OAK GROVE
51 - 54	ALIGNMENT - MAIN PARK ROAD
55 - 60	MAIN PARK ROAD
61 - 63	MAIN PARK OFFICE
64	RIVER BIRCH WEST
65	RIVER BIRCH ADA DRIVE
66	RIVER BIRCH EAST
67	WHITE PINE
68 - 69	RIVERVIEW
70	SILVER POPLAR
71	HEDGE APPLE
72	WALNUT
73 - 77	NORTH LOOP
78 - 82	HORSE STABLE
83 - 84	ROCK CREEK
85 - 91	DAVIS CREEK CAMPGROUND
92 - 93	AREA 1
94 - 98	AREA 2
99 - 100	AREA 3
101 - 102	AREA 4
103 - 105	FISHING ACCESS SOUTH
106 - 107	AREA 5
108 - 109	AREA 6
110 - 113	AREA 7
114 - 115	AREA 8
116 - 117	AREA 9
118 - 121	AREAS 9 & 10 BOAT ACCESS ROAD
122 - 123	AREA 10

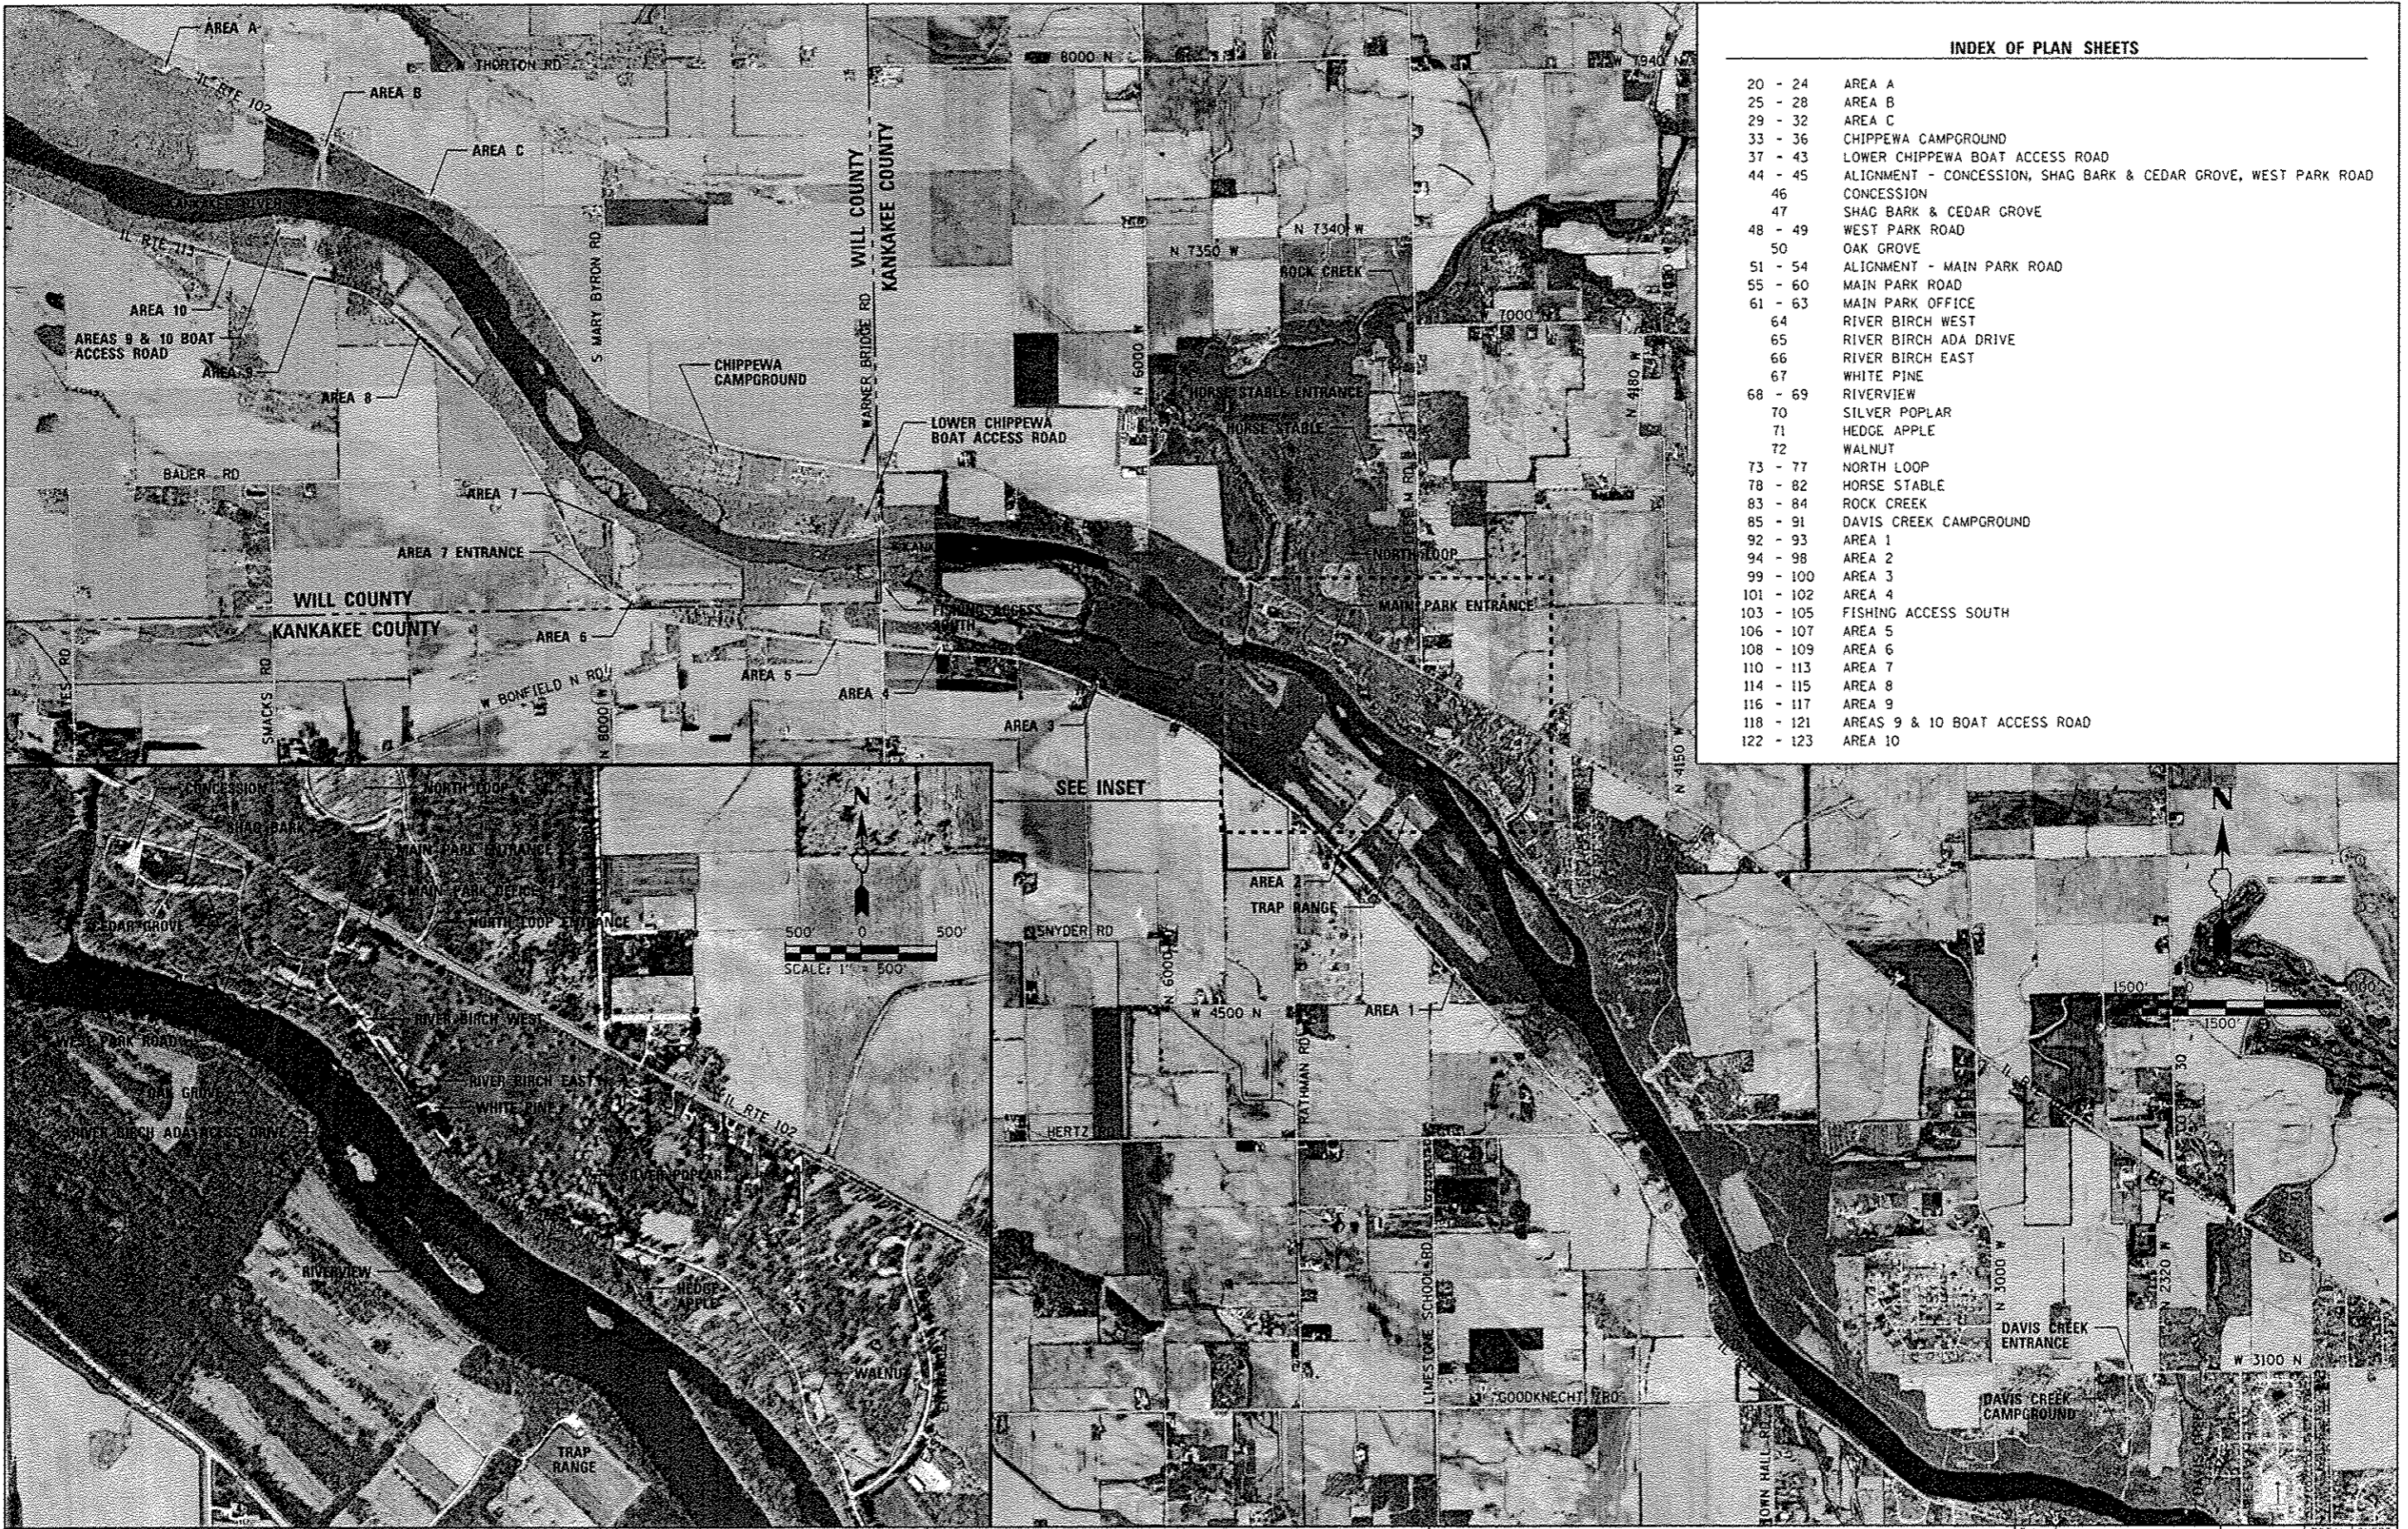

FILE NAME :	USER NAME : Brad Downen	DESIGNED - MJO	REVISED -
L:\1007\1186618\WD_15\Draw\CADD_Sheets\46251-shs-Site Plan.dgn		DRAWN - RAH	REVISED -
Default	PLOT SCALE : 3000.2153 / in.	CHECKED - BJD	REVISED -
	PLOT DATE : 4/6/2013	DATE - 3/29/2013	REVISED -

**STATE OF ILLINOIS
DEPARTMENT OF TRANSPORTATION**

**SITE PLAN AND INDEX OF PLAN SHEETS
KANKAKEE RIVER STATE PARK**

SCALE: AS NOTED SHEET 1 OF 1 SHEETS STA. TO STA.

F.A. RTE.	SECTION	COUNTY	TOTAL SHEETS	SHEET NO.
	PARK ROADS	*	140	19
* WILL & KANKAKEE			CONTRACT NO. 46251	
ILLINOIS FED. AID PROJECT				