
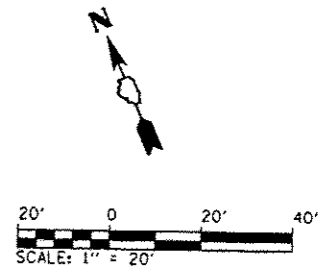


**BILL OF MATERIALS - MAIN PARK OFFICE**

ITEM	UNIT	TOTAL
TREE REMOVAL (6 TO 15 UNITS DIAMETER)	UNIT	12
TREE REMOVAL (OVER 15 UNITS DIAMETER)	UNIT	40
EARTH EXCAVATION	CU YD	472
TOPSOIL FURNISH AND PLACE, 4"	SQ YD	50
AGGREGATE BASE COURSE, TYPE A 12"	SQ YD	802
HOT-MIX ASPHALT BINDER COURSE, IL 19.0, N50	TON	98.2
HOT-MIX ASPHALT SURFACE COURSE, MIX "C", N50	TON	192.1
PORTLAND CEMENT CONCRETE SIDEWALK 4 INCH	SQ FT	389
PAVEMENT REMOVAL	SQ YD	502
SIDEWALK REMOVAL	SQ FT	318
STRIP REFLECTIVE CRACK CONTROL TREATMENT	FOOT	505
AGGREGATE WEDGE SHOULDER, TYPE B	TON	7.4
COMBINATION CONCRETE CURB AND GUTTER, TYPE M-4.12	FOOT	66
SIGN PANEL - TYPE 1	SQ FT	15
WOOD SIGN SUPPORT	FOOT	58
PAINT PAVEMENT MARKING - LETTERS AND SYMBOLS	SQ FT	23
PAINT PAVEMENT MARKING - LINE 4"	FOOT	678
REMOVE EXISTING MARKING - LINE 4"	EACH	12
PRECAST CONCRETE PARKING BLOCK	EACH	22
LANDSCAPING GRAVEL	SQ YD	74
EARTH EXCAVATION (SPECIAL)	CU YD	105
REMOVE SIGN COMPLETE	EACH	3
LUMINAIRE (SPECIAL)	EACH	4
BITUMINOUS MATERIALS (PRIME COAT)	POUND	2,349

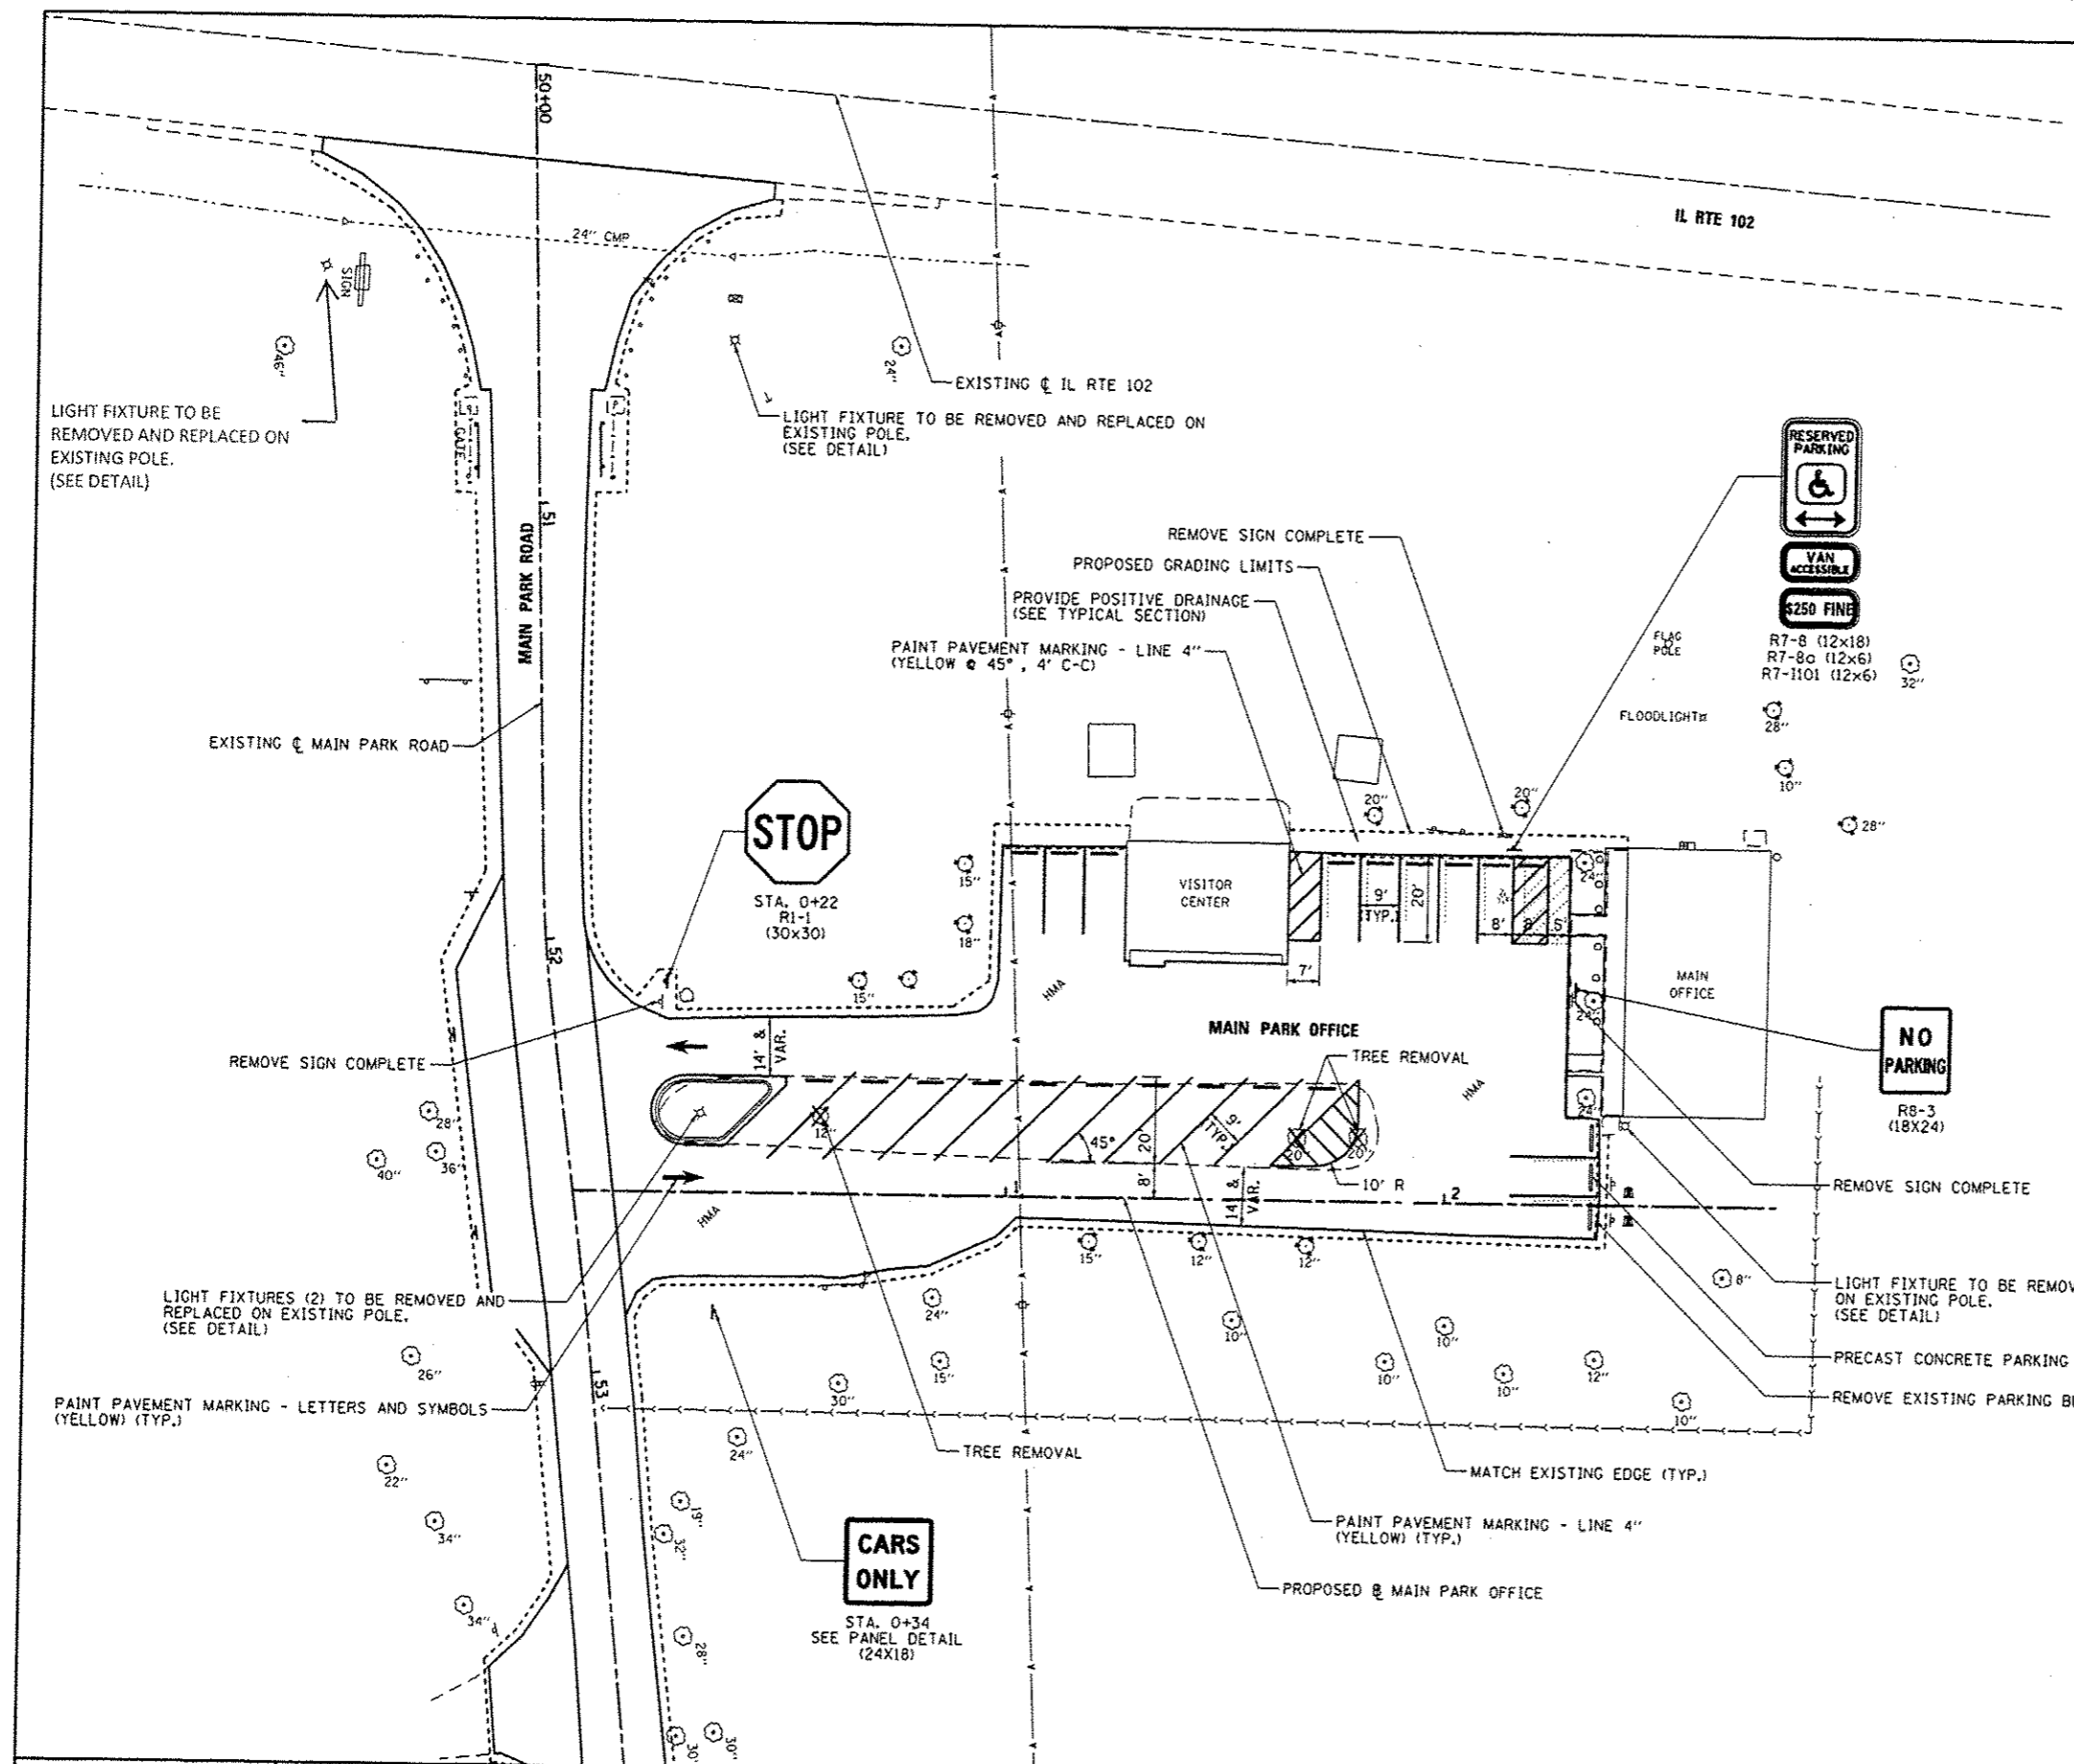

FILE NAME	USER NAME	DESIGNED	REVISED
L:\DOT\1106610\W0.15\Draw\CADD_Sheets\46251\SitePlan-005\SitePlan-Office.dgn	Brad Downan	MJO	-
Default		DRAWN	REVISED
		RAH	-
		CHECKED	REVISED
		BJD	-
		DATE	REVISED
		3/29/2013	-

**STATE OF ILLINOIS  
DEPARTMENT OF TRANSPORTATION**

**SITE PLAN - MAIN PARK OFFICE  
KANKAKEE RIVER STATE PARK**

SCALE: 1" = 20' SHEET 1 OF 3 SHEETS STA. TO STA.

F.A. RTE.	SECTION	COUNTY	TOTAL SHEETS	SHEET NO.
	PARK ROADS		140	61
* WILL & KANKAKEE			CONTRACT NO. 46251	
ILLINOIS FED. AID PROJECT				