


BILL OF MATERIALS - RIVERVIEW

ITEM	UNIT	TOTAL
TREE REMOVAL (OVER 15 UNITS DIAMETER)	UNIT	44
EARTH EXCAVATION	CU YD	50
TOPSOIL FURNISH AND PLACE, 4"	SQ YD	25
AGGREGATE BASE COURSE, TYPE A 12"	SQ YD	109
HOT-MIX ASPHALT BINDER COURSE, IL 19.0, N50	TON	24.6
HOT-MIX ASPHALT SURFACE COURSE, MIX "C", N50	TON	79.5
PAVEMENT REMOVAL	SQ YD	13
STRIP REFLECTIVE CRACK CONTROL TREATMENT	FOOT	15
AGGREGATE WEDGE SHOULDER, TYPE B	TON	11.2
SIGN PANEL - TYPE 1	SQ FT	19
WOOD SIGN SUPPORT	FOOT	30
PAINT PAVEMENT MARKING - LETTERS AND SYMBOLS	SQ FT	12
PAINT PAVEMENT MARKING - LINE 4"	FOOT	418
REMOVE EXISTING PARKING BLOCKS	EACH	15
PRECAST CONCRETE PARKING BLOCK	EACH	10
EARTH EXCAVATION (SPECIAL)	CU YD	50
BITUMINOUS MATERIALS (PRIME COAT)	POUND	530

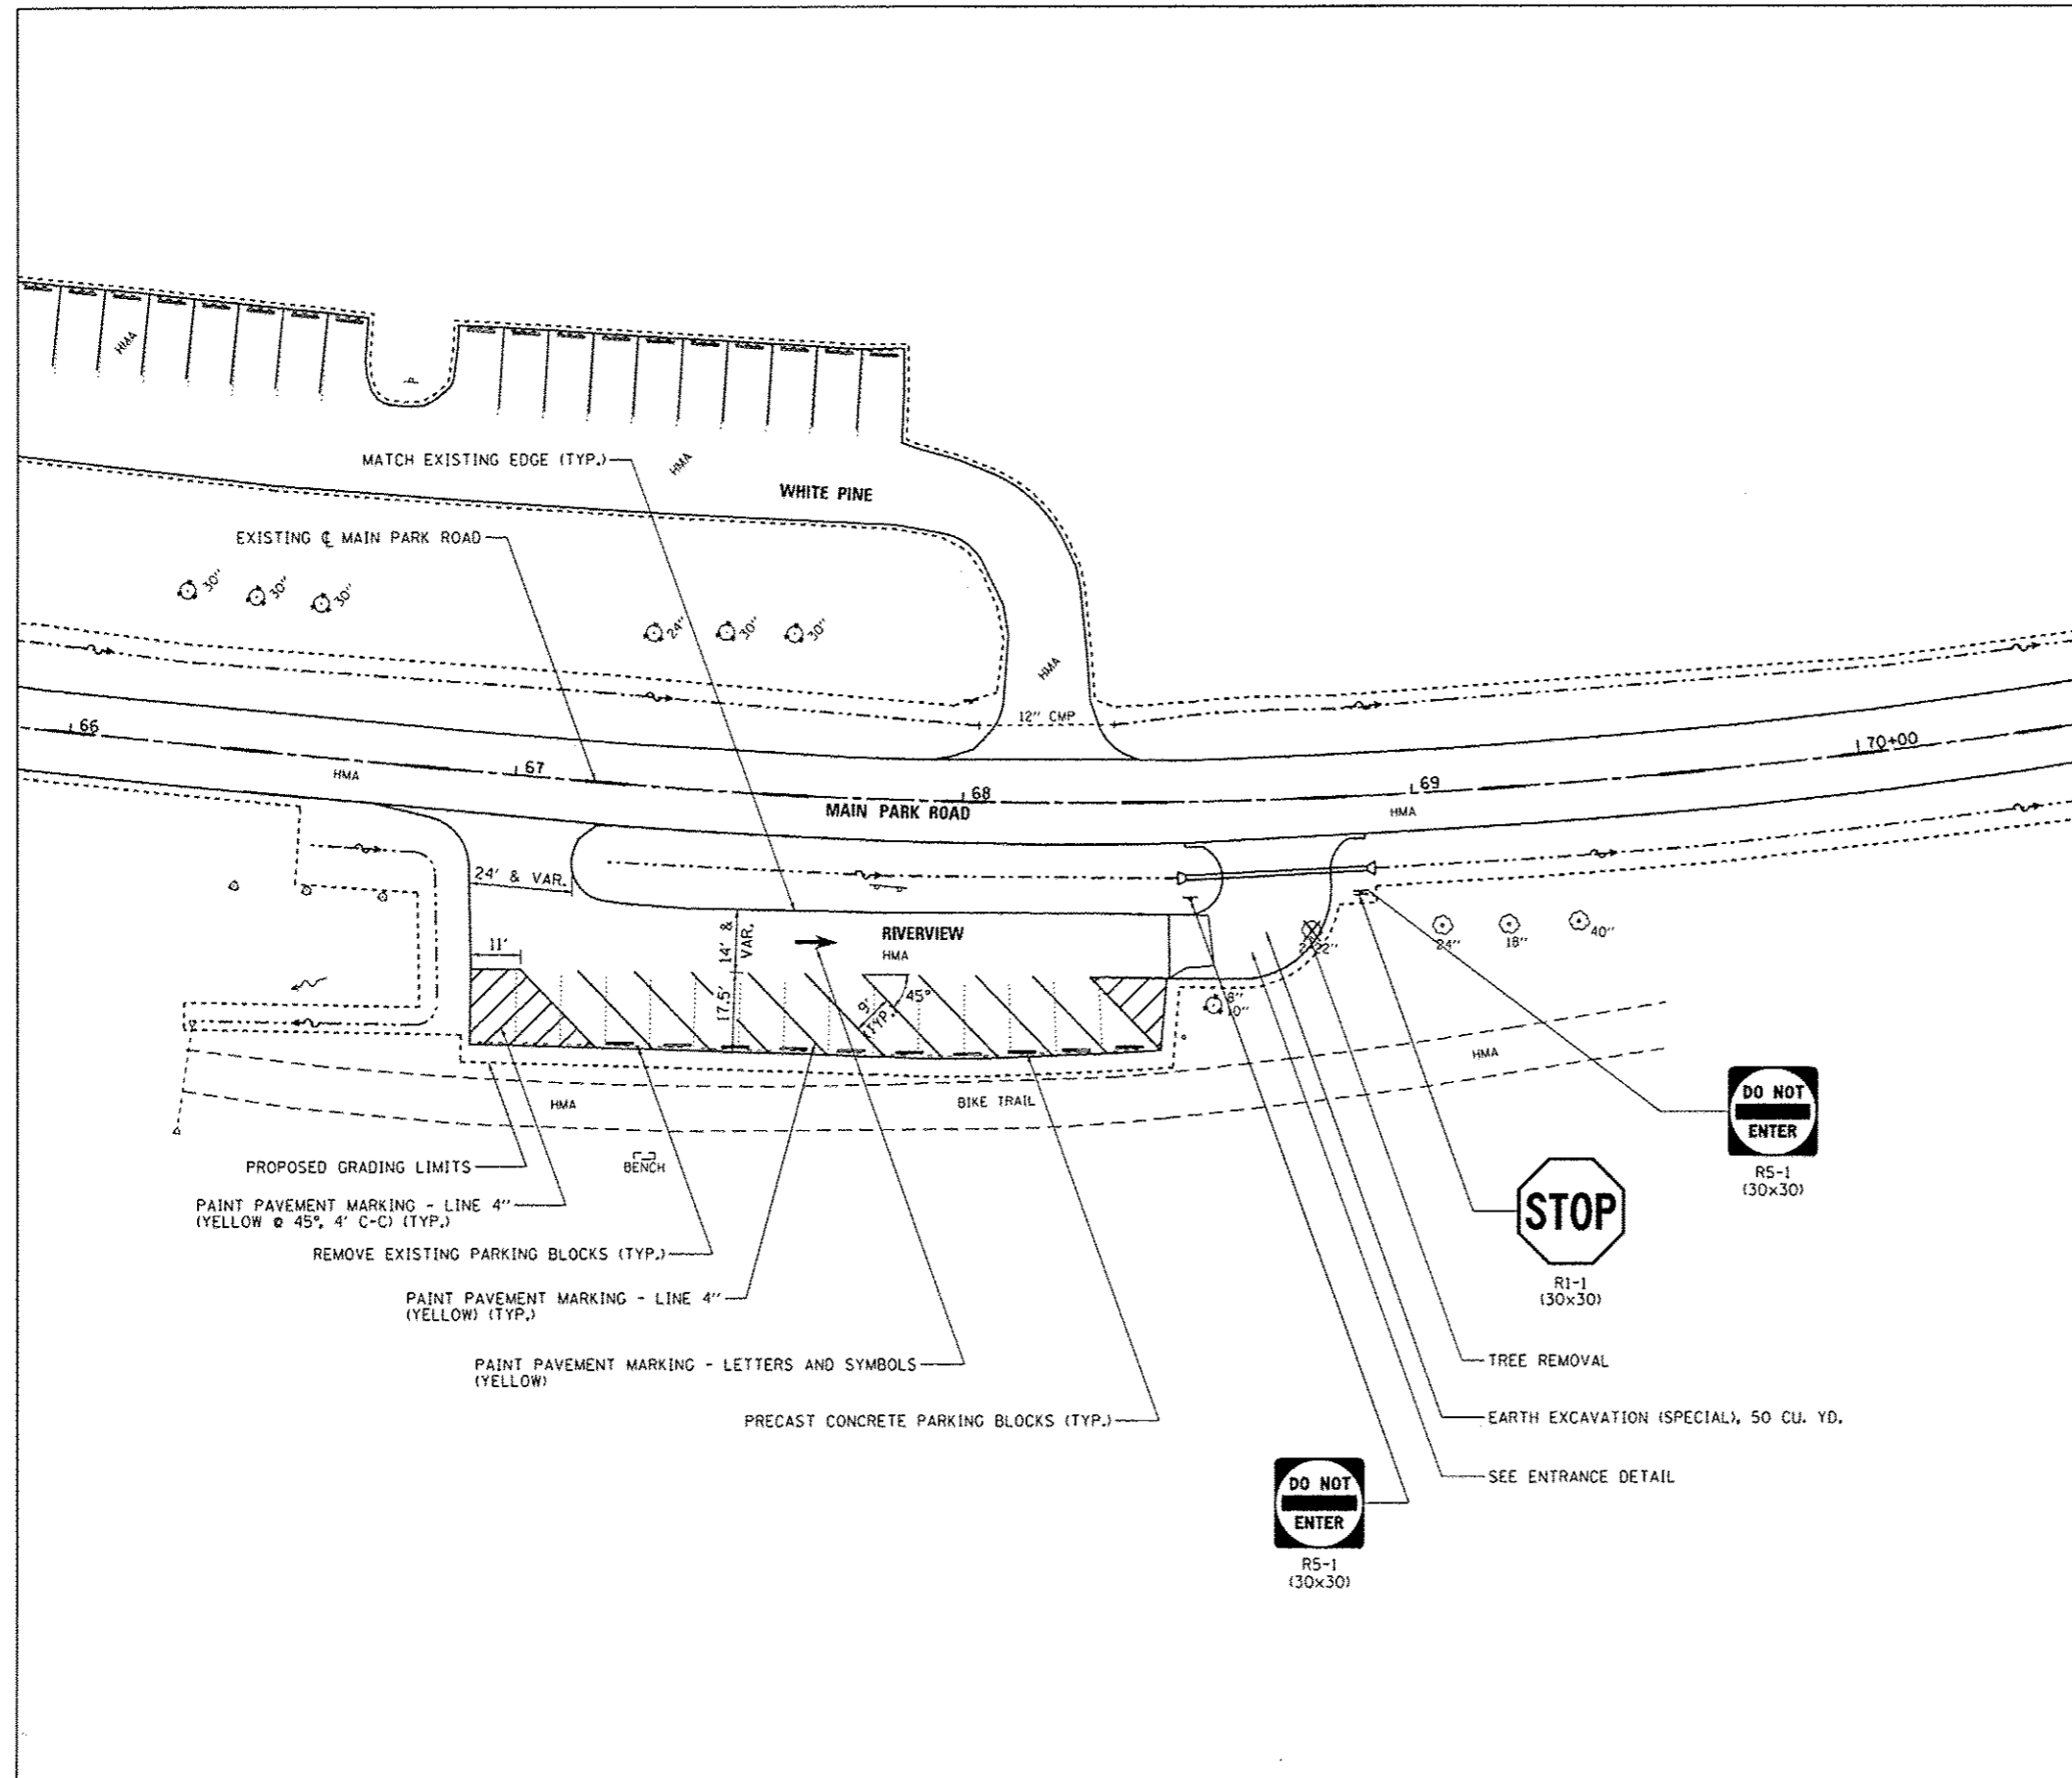

FILE NAME = L:\1007\1186616\40.15\Drawings\CADD_Sheets\46251-shc>MainPark-0125SitePlan-Riverview.dgn	USER NAME = Brad Downen	DESIGNED - MJO	REVISED -	STATE OF ILLINOIS DEPARTMENT OF TRANSPORTATION	SITE PLAN - RIVERVIEW KANKAKEE RIVER STATE PARK		F.A. RTE.	SECTION	COUNTY	TOTAL SHEETS	SHEET NO.	
Default	PLOT SCALE = 40,0000' / in.	CHECKED - BJD	REVISED -		SCALE: 1" = 20'	SHEET 1 OF 2 SHEETS	STA.	TO STA.	PARK ROADS	*	140	68
	PLOT DATE = 4/2/2013	DATE = 3/29/2013	REVISED -						* WILL & KANKAKEE		CONTRACT NO. 46251	
									ILLINOIS FED. AID PROJECT			