
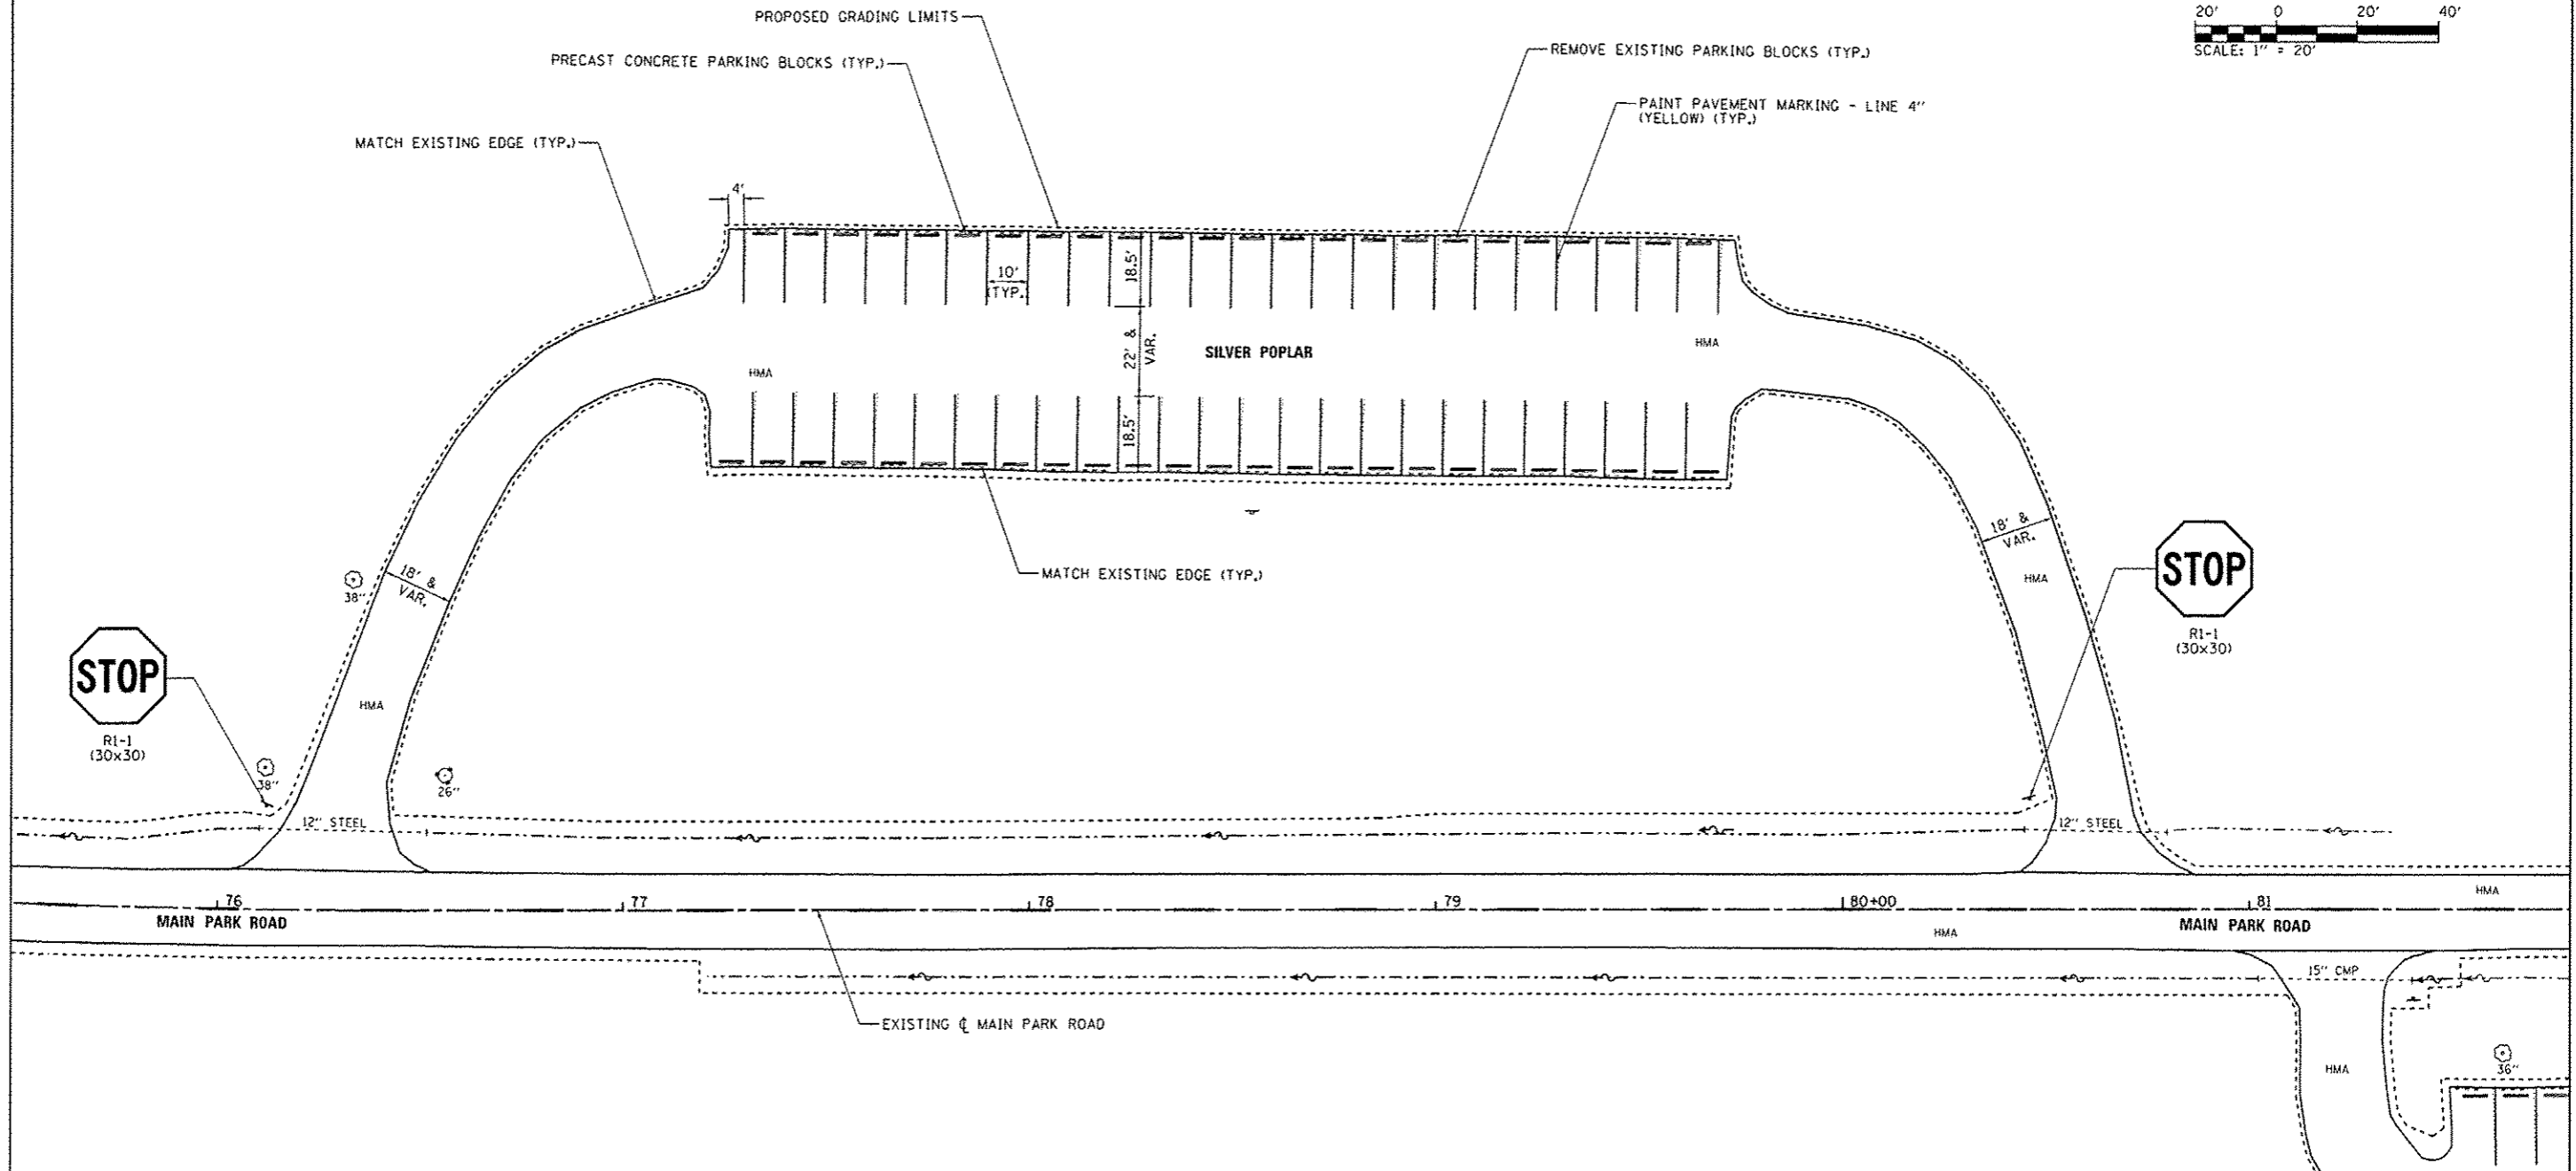


BILL OF MATERIALS - SILVER POPLAR

ITEM	UNIT	TOTAL
HOT-MIX ASPHALT SURFACE COURSE, MIX "C", N50	TON	268.6
AGGREGATE WEDGE SHOULDER, TYPE B	TON	8.7
SIGN PANEL - TYPE I	SQ FT	13
WOOD SIGN SUPPORT	FOOT	30
PAINT PAVEMENT MARKING - LINE 4"	FOOT	907
REMOVE EXISTING PARKING BLOCKS	EACH	49
PRECAST CONCRETE PARKING BLOCK	EACH	49
BITUMINOUS MATERIALS (PRIME COAT)	POUND	1,080

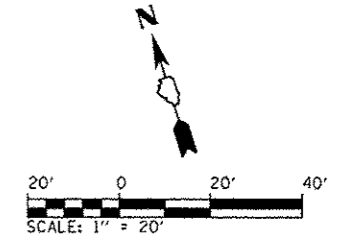

FILE NAME	USER NAME	DESIGNED	REVISED	STATE OF ILLINOIS DEPARTMENT OF TRANSPORTATION	SITE PLAN - SILVER POPLAR KANKAKEE RIVER STATE PARK	F.A. RTE.	SECTION	COUNTY	TOTAL SHEETS	SHEET NO.
L:\DOT\1186618\0.15\0-00\000.Sheets\046251-sht-MainPark-0145SitePlan-SilverPoplar.dwg	Brad Downen	MJO	-			PARK ROADS	•	140	70	
		RAH	-			• WILL & KANKAKEE		CONTRACT NO. 46251		
		BJD	-			ILLINOIS FED. AID PROJECT				
Default	PLOT SCALE	CHECKED	REVISED	SCALE: 1" = 20'	SHEET 1 OF 1 SHEETS STA.	TO STA.				
	48.0000 / in.	BJD	-							
	PLOT DATE	DATE	REVISED							
	4/6/2013	3/29/2013	-							