
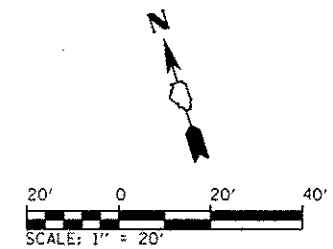


BILL OF MATERIALS - HEDGE APPLE

ITEM	UNIT	TOTAL
TOPSOIL FURNISH AND PLACE, 4"	SO YD	43
HOT-MIX ASPHALT SURFACE COURSE, MIX "C", NSO	TON	232.7
AGGREGATE WEDGE SHOULDER, TYPE B	TON	9.0
SIGN PANEL - TYPE 1	SO FT	13
WOOD SIGN SUPPORT	FOOT	31
PAINT PAVEMENT MARKING - LINE 4"	FOOT	777
REMOVE EXISTING PARKING BLOCKS	EACH	45
PRECAST CONCRETE PARKING BLOCK	EACH	45
BITUMINOUS MATERIALS (PRIME COAT)	POUND	935

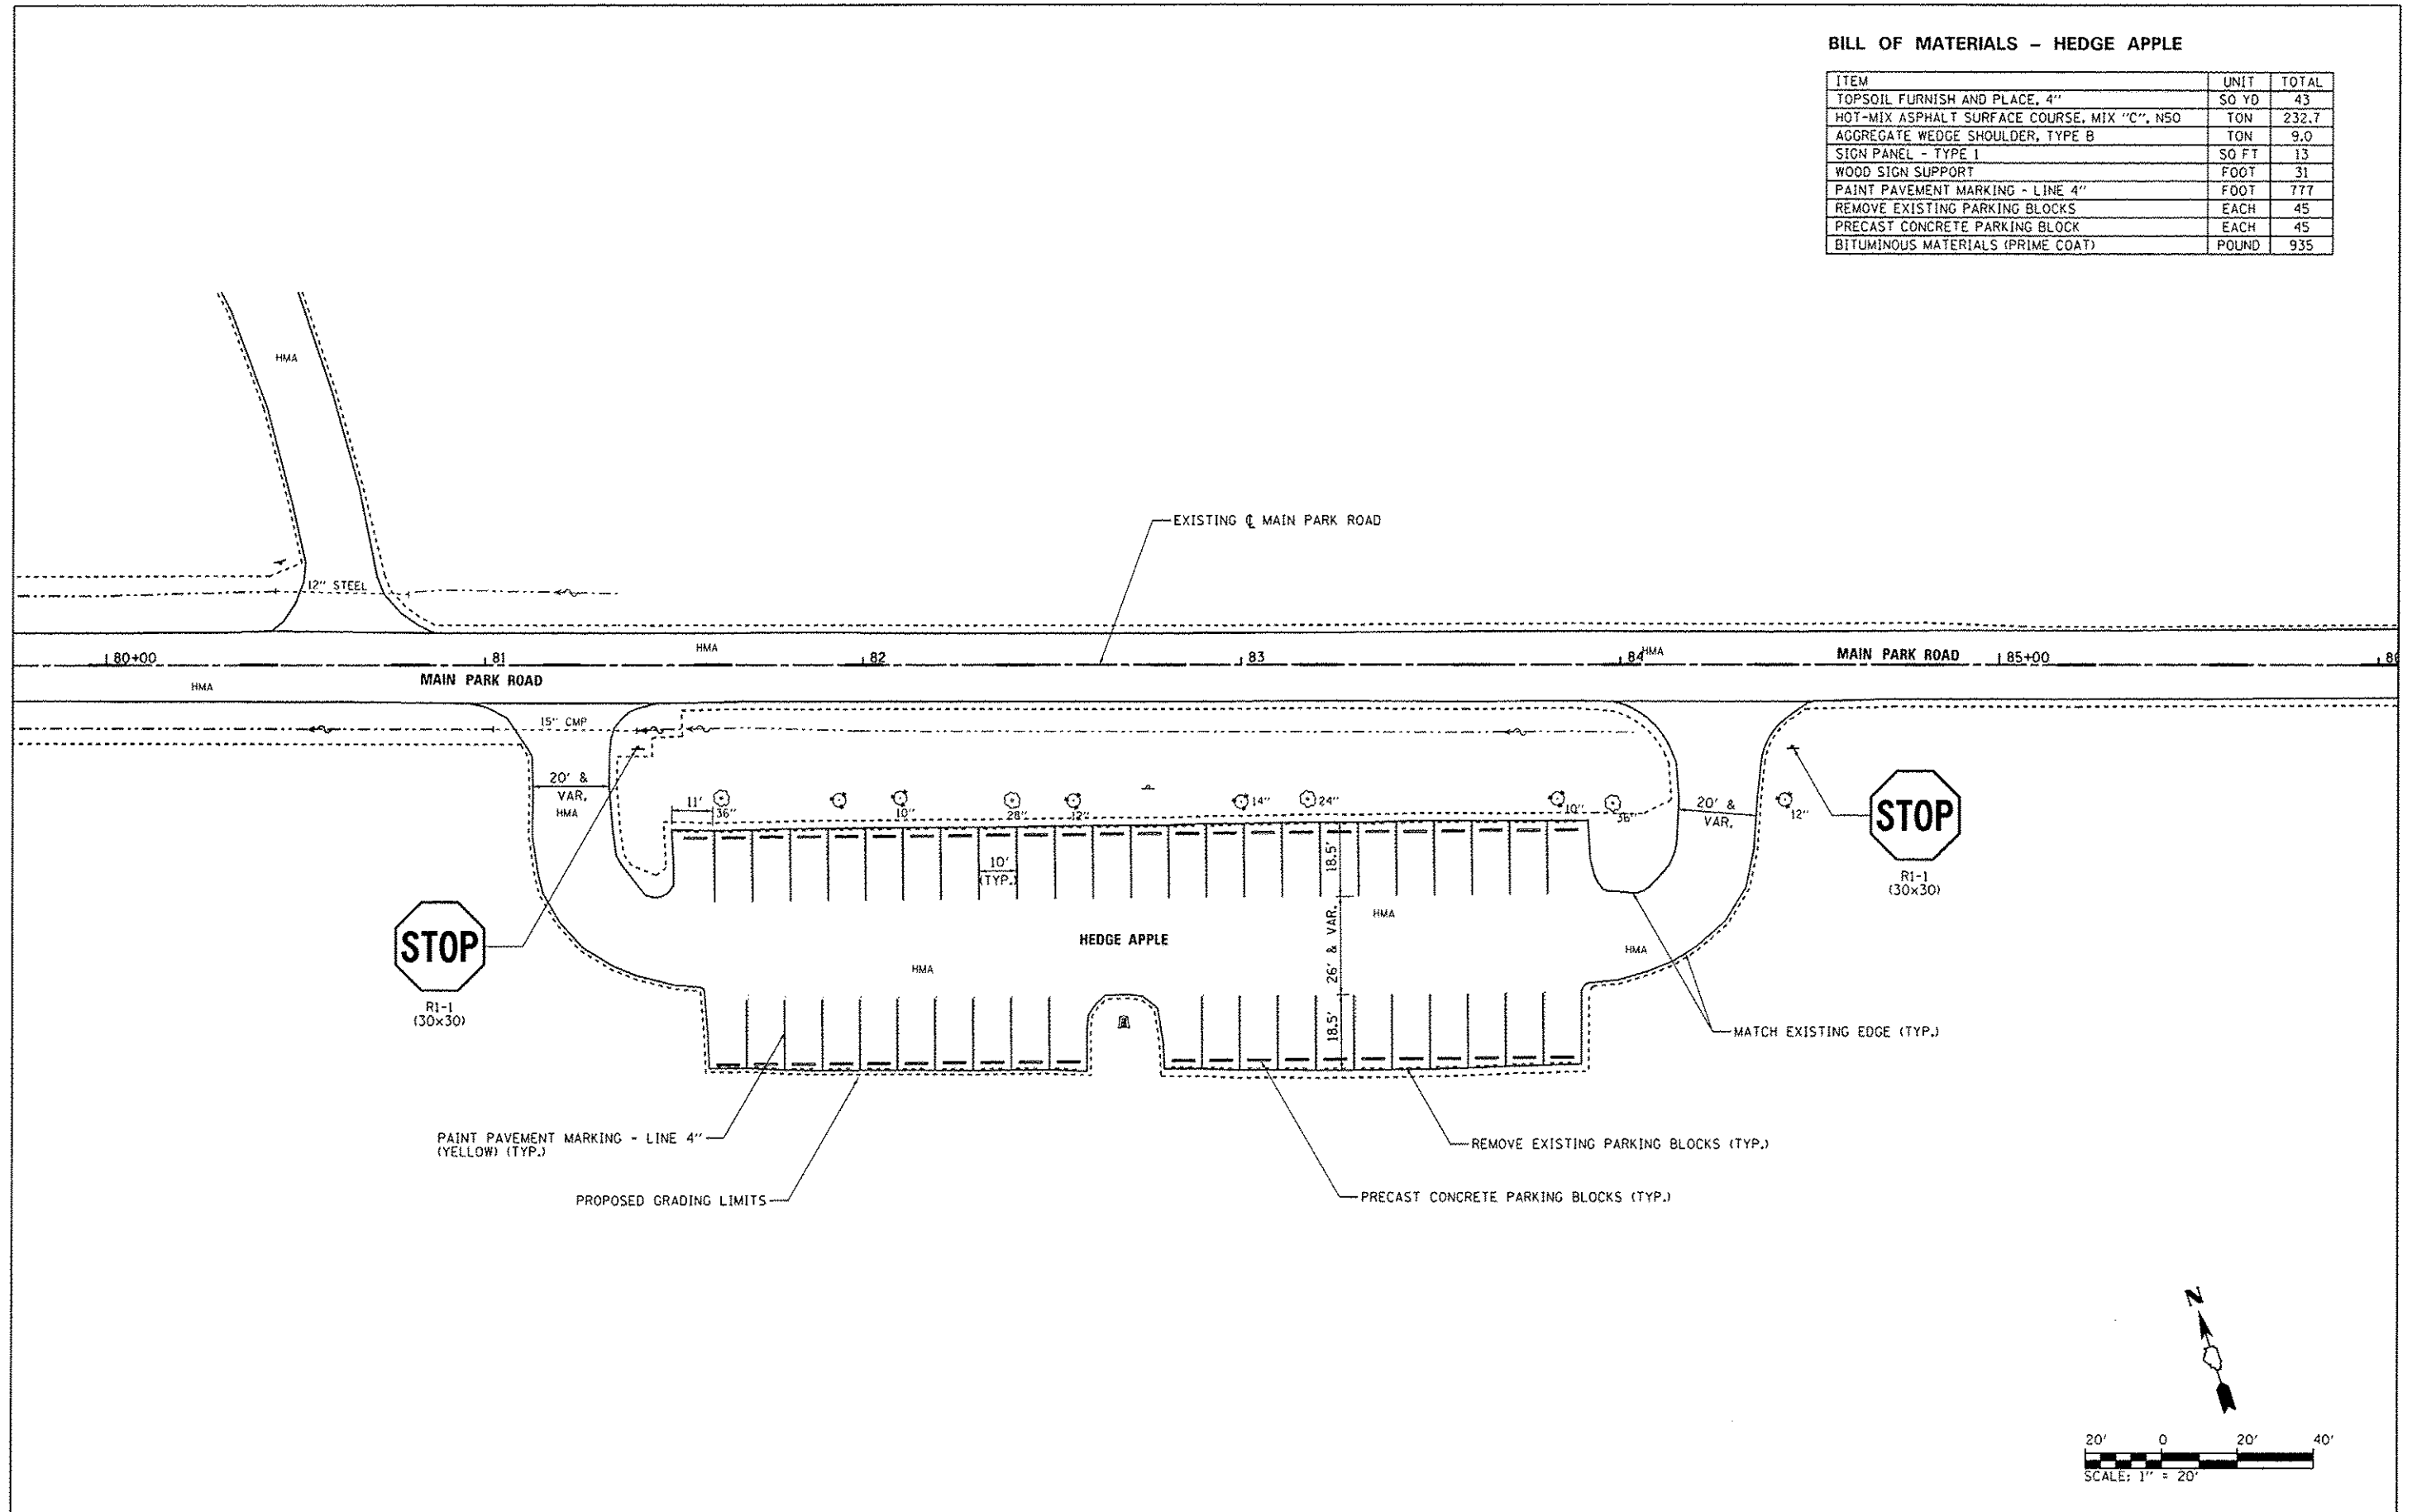

FILE NAME : L:\VDO\1\186618\WG.15\Draw\CADD_Sheets\046251\shs>MainPark-0155\toPlan\HedgeApple.dwg	USER NAME : Brad Downen	DESIGNED - MJD	REVISED -	STATE OF ILLINOIS DEPARTMENT OF TRANSPORTATION	SITE PLAN - HEDGE APPLE KANKAKEE RIVER STATE PARK			F.A. RTE.	SECTION	COUNTY	TOTAL SHEETS	SHEET NO.
Default	PLOT SCALE : 48.0000' / in.	CHECKED - BJD	REVISED -		SCALE: 1" = 20'	SHEET 1 OF 1 SHEETS	STA. TO STA.	PARK ROADS		140	71	
	PLOT DATE : 4/6/2013	DATE - 3/29/2013	REVISED -					WILL & KANKAKEE		CONTRACT NO. 46251		
								ILLINOIS FED. AID PROJECT				