
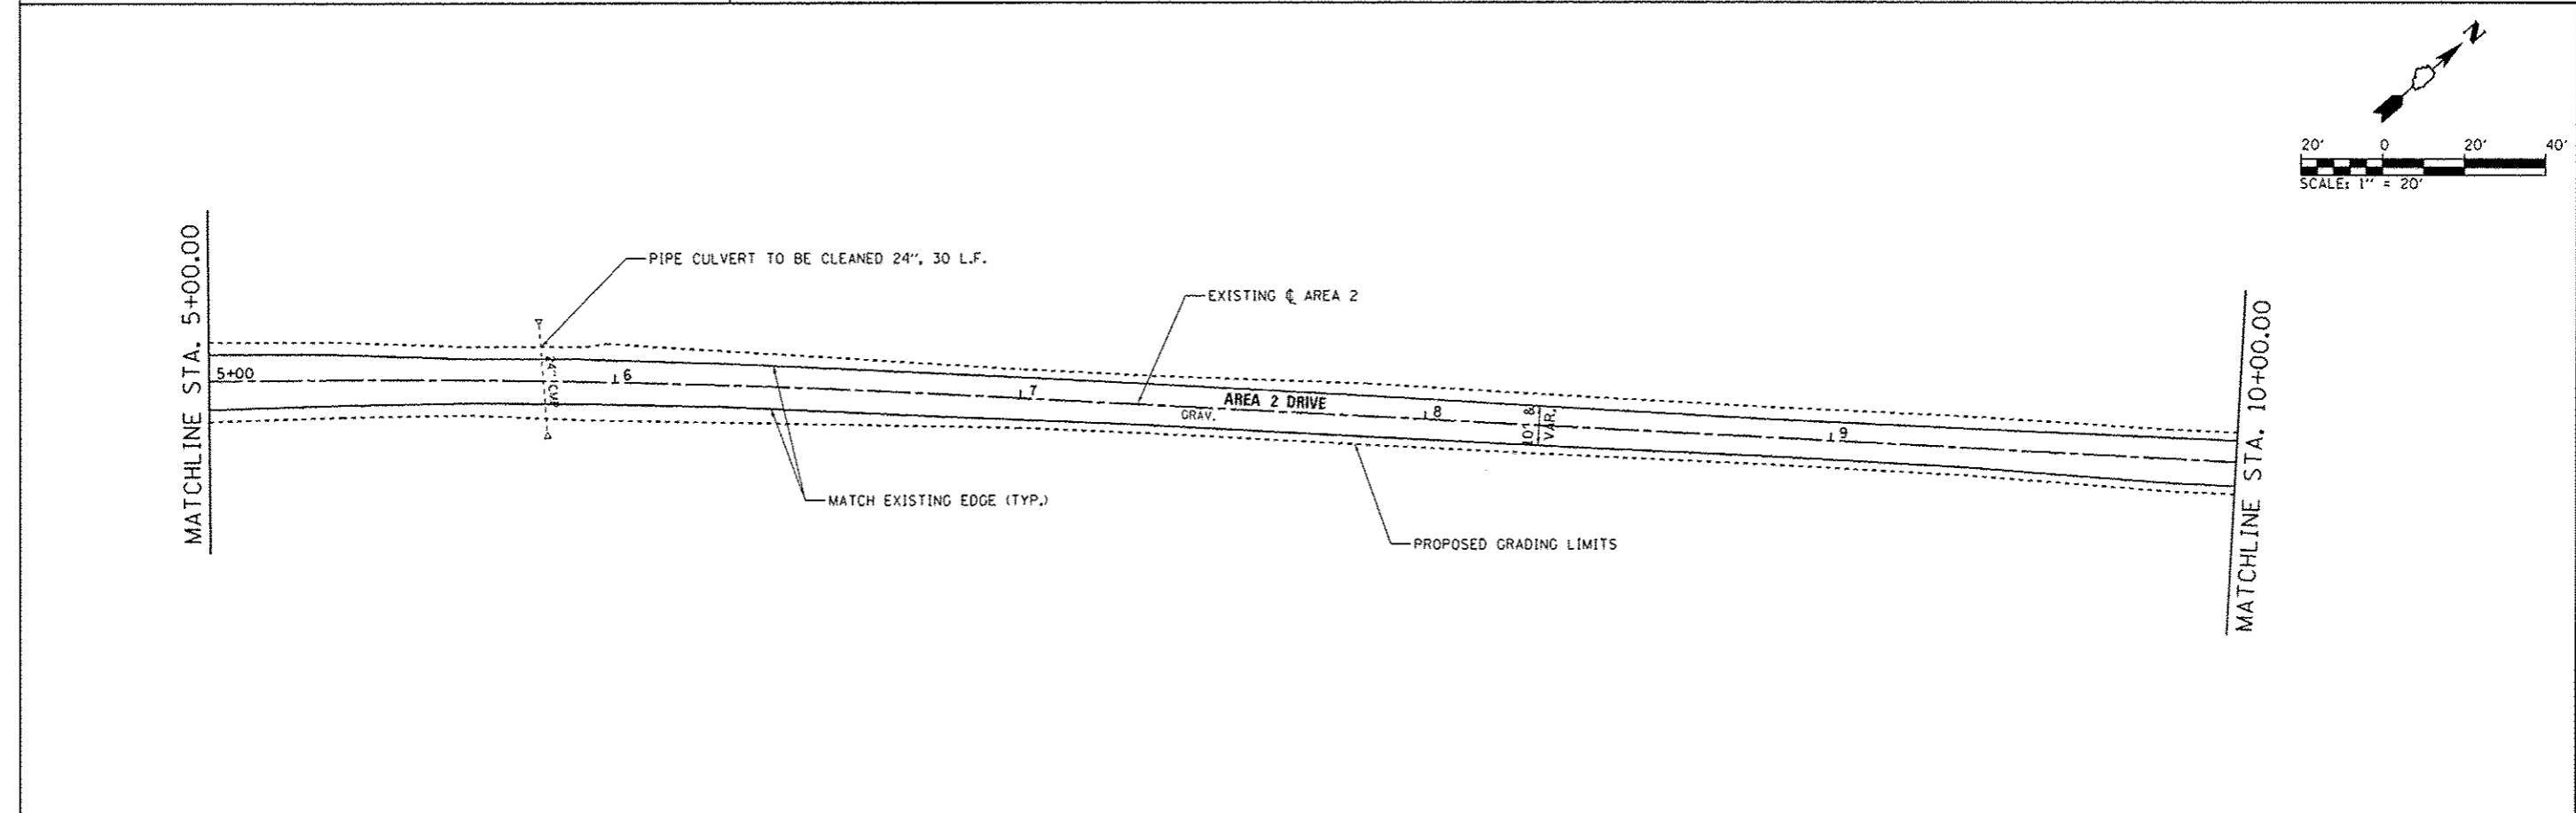


RL-04  
(24X24)  
M6-1 (BROWN)  
(21X15)

RL-04  
(24X24)  
M6-1 (BROWN)  
(21X15)

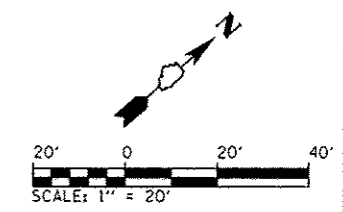

FILE NAME : L:\1007\1186618\W0.15\Draw\CADD_Sheets\046251-sht-Area2-0035-SitePlan.dgn	USER NAME : Brad Downen	DESIGNED - MJO	REVISED -	<b>STATE OF ILLINOIS DEPARTMENT OF TRANSPORTATION</b>	<b>SITE PLAN - AREA 2 KANKAKEE RIVER STATE PARK</b>		F.A. RTE.	SECTION	COUNTY	TOTAL SHEETS	SHEET NO.
Default	PLOT SCALE = 48,0000' / in.	CHECKED - BJO	REVISED -		SCALE: 1" = 20'	SHEET 3 OF 5 SHEETS	STA. 0+00 TO STA. 10+00	PARK ROADS	*	140	96
	PLOT DATE = 4/6/2013	DATE - 3/29/2013	REVISED -					* WILL & KANKAKEE		CONTRACT NO. 46251	
								ILLINOIS FED. AID PROJECT			