
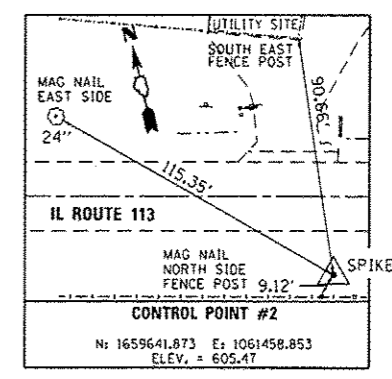
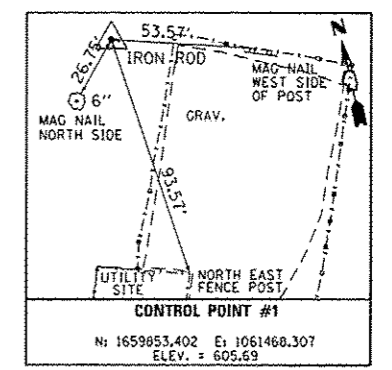


BILL OF MATERIALS - AREA 9

ITEM	UNIT	TOTAL
TREE REMOVAL (6 TO 15 UNITS DIAMETER)	UNIT	10
TREE REMOVAL (OVER 15 UNITS DIAMETER)	UNIT	20
EARTH EXCAVATION	CU YD	82
FURNISHED EXCAVATION	CU YD	13
TRENCH BACKFILL	CU YD	4.7
TOPSOIL FURNISH AND PLACE, 4"	SQ YD	84
GRADING AND SHAPING DITCHES	FOOT	90
AGGREGATE BASE COURSE, TYPE A 8"	SO YD	34
AGGREGATE BASE COURSE, TYPE A 12"	SO YD	169
PREPARATION OF BASE	SO YD	761
AGGREGATE SURFACE COURSE, TYPE A 4"	SO YD	853
HOT-MIX ASPHALT BINDER COURSE, IL 19.0, N50	TON	38.6
HOT-MIX ASPHALT SURFACE COURSE, MIX "C", N50	TON	15.9
PAVEMENT REMOVAL	SO YD	20
AGGREGATE WEDGE SHOULDER, TYPE B	TON	15.2
PIPE CULVERTS, CLASS D, TYPE 1 15"	FOOT	70
END SECTIONS 15"	EACH	2
SIGN PANEL - TYPE 1	SO FT	19
WOOD SIGN SUPPORT	FOOT	74
PAINT PAVEMENT MARKING - LINE 24"	FOOT	13
SIGN PANEL - TYPE 1 (SPECIAL)	SO FT	12
REMOVE SIGN COMPLETE	EACH	2
REMOVE EXISTING SIGN POST	EACH	2
BITUMINOUS MATERIALS (PRIME COAT)	POUND	401

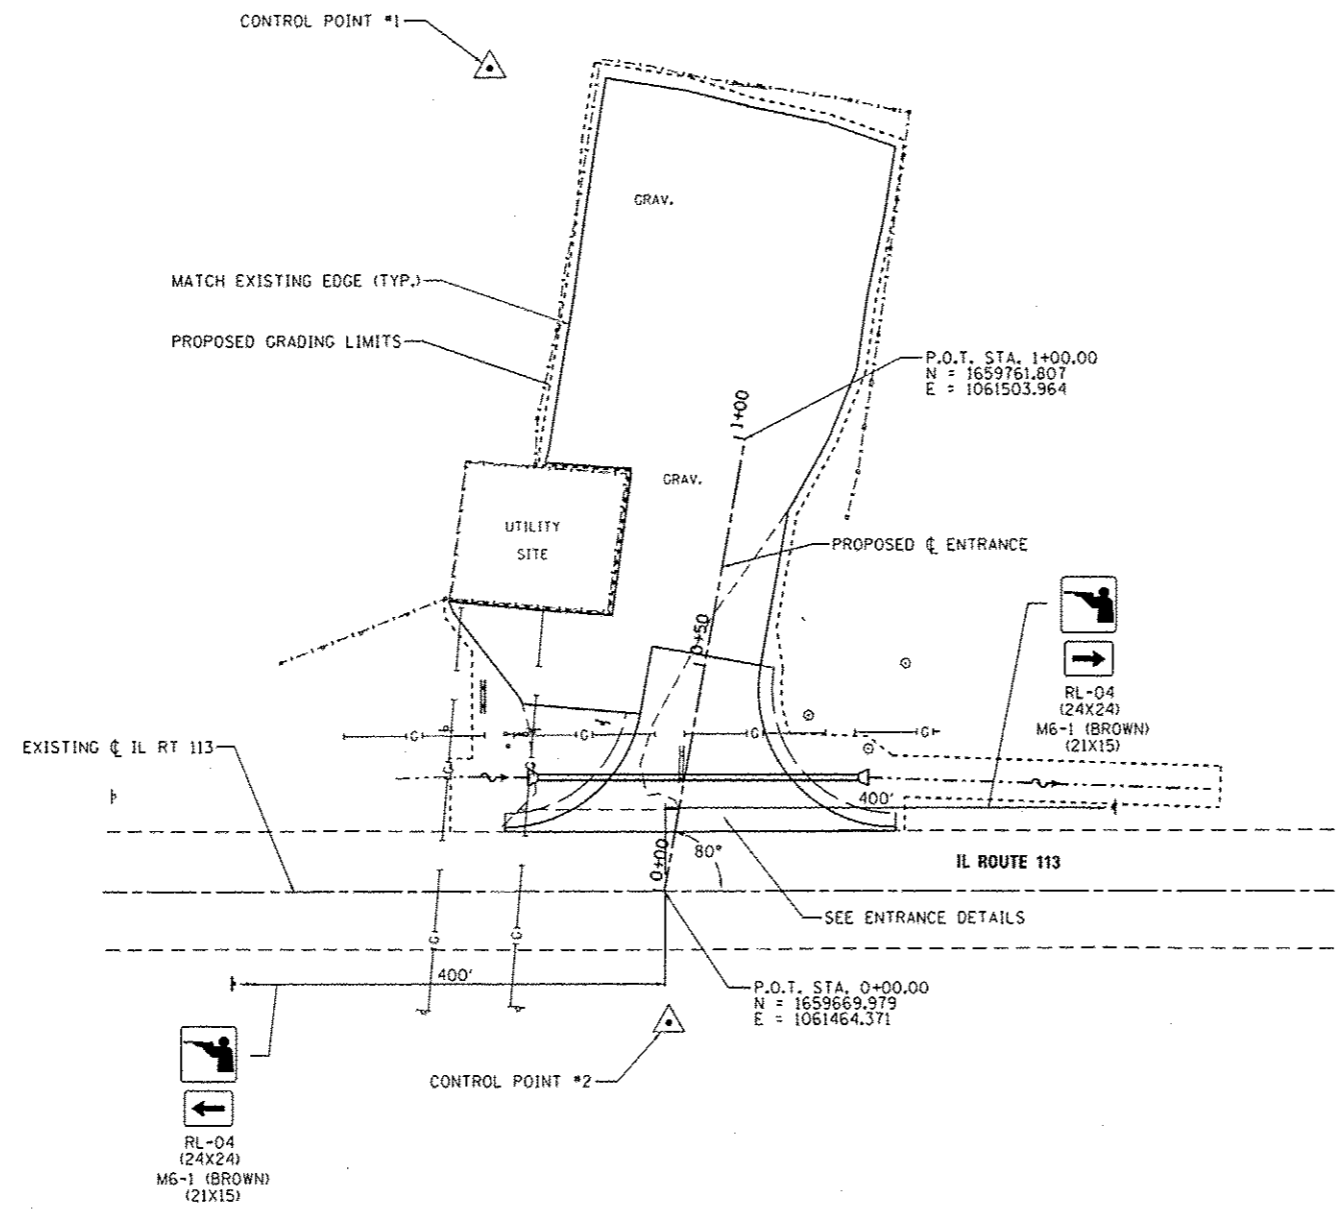

FILE NAME : L:\11007\1106610\10.15\Draw\CADD\Sheets\1106251\ent\Area9\1106251SitePlan.dgn	USER NAME : Brod Gowan	DESIGNED - MJO	REVISED -	STATE OF ILLINOIS DEPARTMENT OF TRANSPORTATION	SITE PLAN - AREA 9 KANKAKEE RIVER STATE PARK	F.A. RTE.	SECTION PARK ROADS	COUNTY •	TOTAL SHEETS 140	SHEET NO. 116	
PLDT SCALE : 1/8" = 1' in.	CHECKED - BJO	REVISED -	SCALE: 1" = 20'			SHEET 1 OF 2 SHEETS	STA.	TO STA.	CONTRACT NO. 46251		
PLDT DATE : 4/6/2013	DATE - 3/29/2013	REVISED -	ILLINOIS FED. AID PROJECT								