
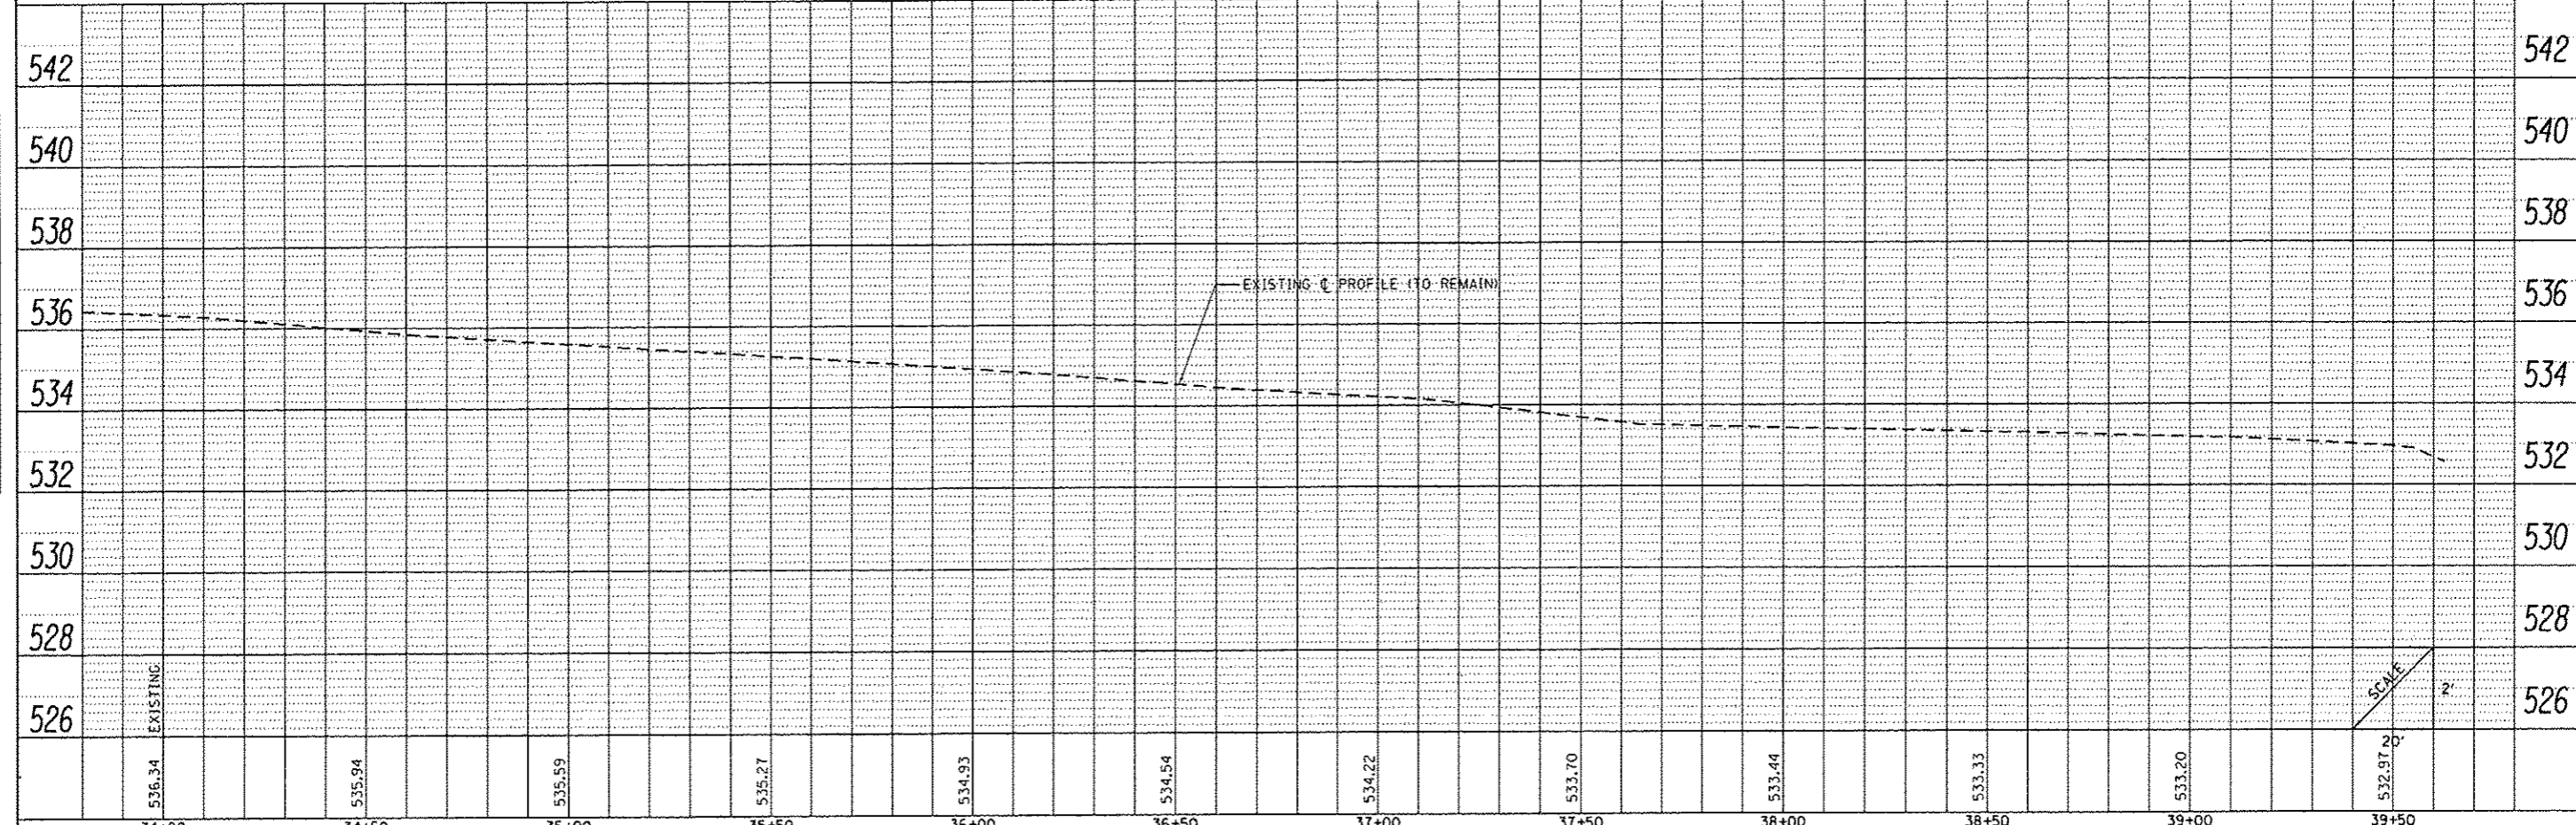


DATE	
BY	
PROJECT	
PLOTTED	
ALIGNED	
FILED	
NOTE BOOK NO.	
FILE NAME	

DATE	
BY	
PROJECT	
PLOTTED	
CHECKED	
STRUCTURE	
STATISTICS	
NOTE BOOK NO.	
FILE NAME	

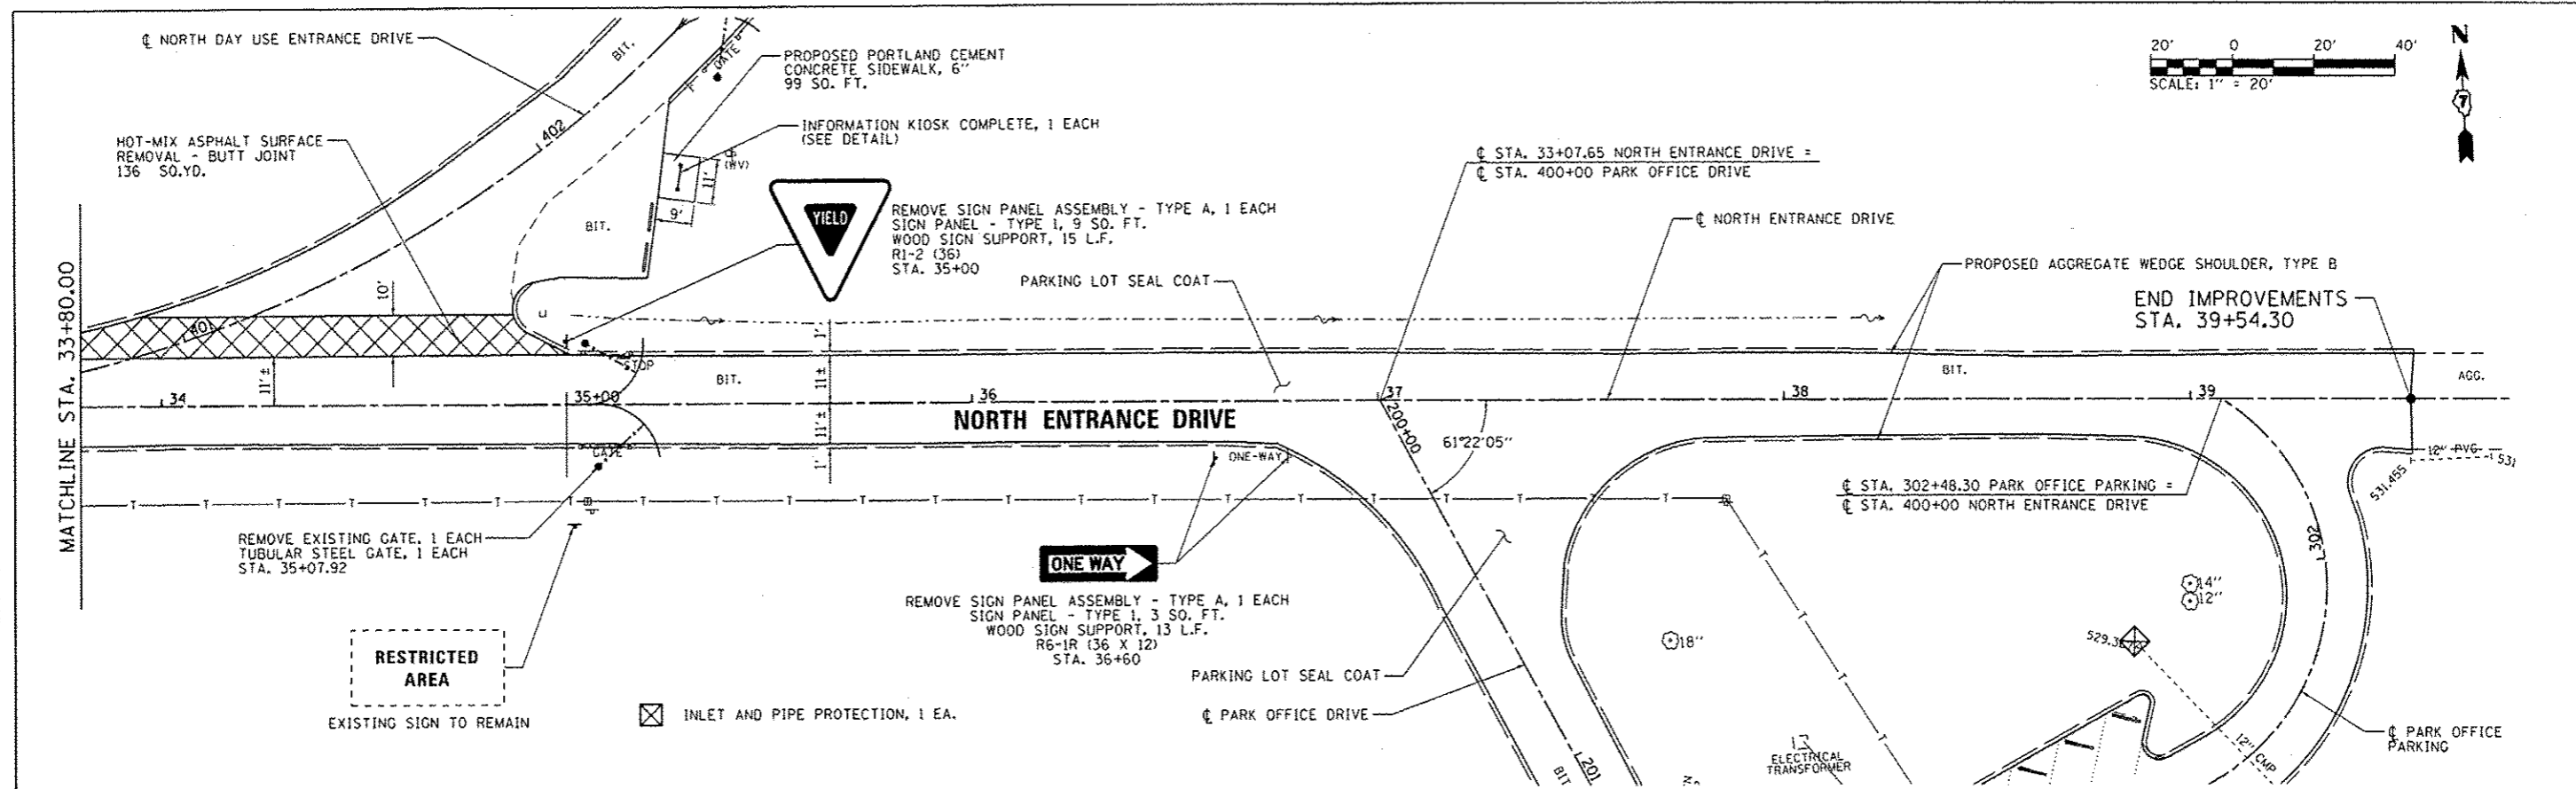

FILE NAME	L:\1001\1106618\1\13\10-01\1000_Sheets\07	USER NAME	Brian Bond	DESIGNED	BMB	REVISED		STATE OF ILLINOIS DEPARTMENT OF TRANSPORTATION				NORTH ENTRANCE DRIVE - PLAN AND PROFILE SHEET NEWTON LAKE STATE FISH AND WILDLIFE AREA				F.A. RTE.	SECTION	COUNTY	TOTAL SHEETS	SHEET NO.
Default		PLOT SCALE	48.0000' / in.	DRAWN	RAH	CHECKED	JMM					SCALE: 1"=20'	SHEET	OF	SHEETS	STA. 33+80	TO STA.	39+79.50	N/A	PARKS ROADS
		PLOT DATE	3/29/2013	DATE	3/29/2013	REVISED						CONTRACT NO. 46255				ILLINOIS FED. AID PROJECT				