



PLAN	DATE
DESIGNED	
DRAWN	
CHECKED	
NOTED	
FILED	
NO.	

PROFILE	DATE
DESIGNED	
DRAWN	
CHECKED	
NOTED	
FILED	
NO.	

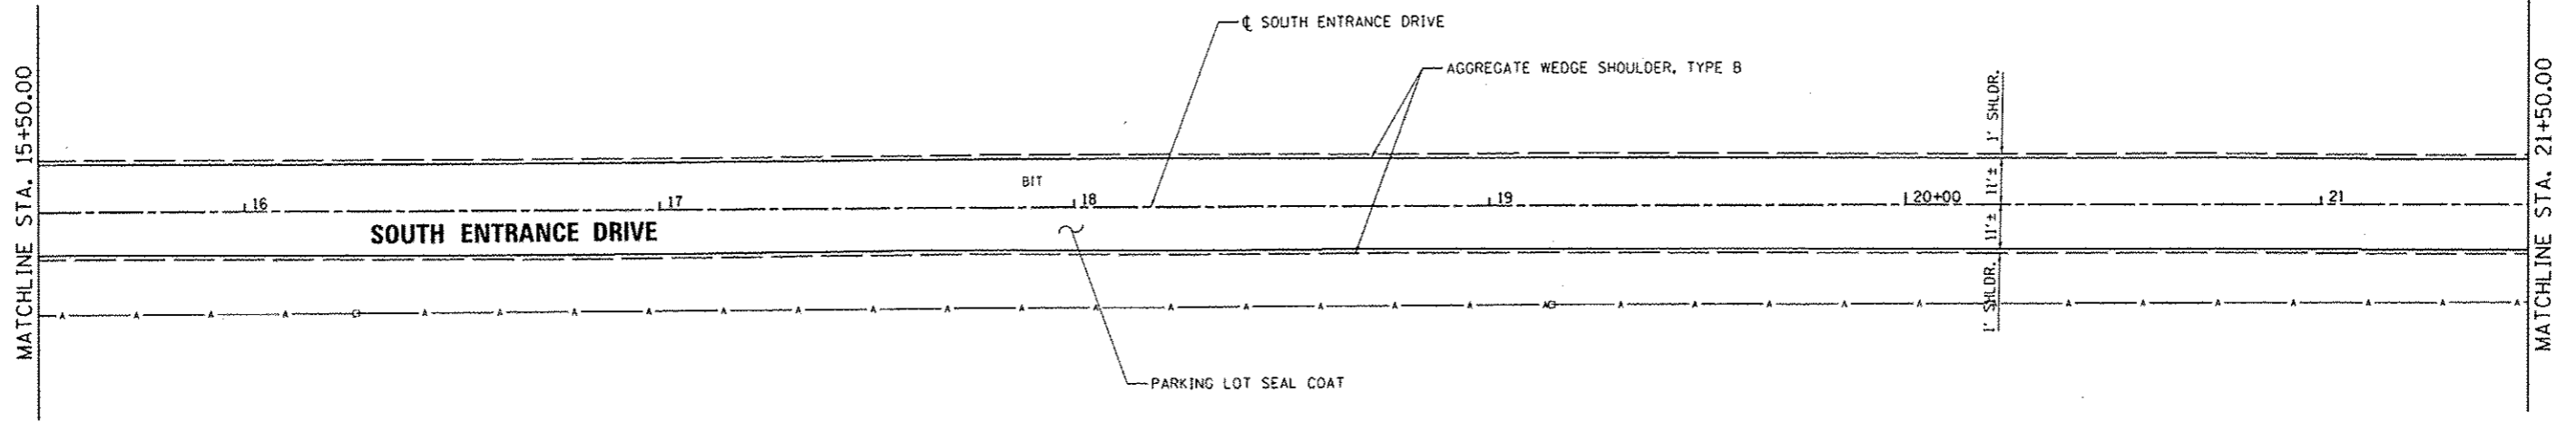

INLET AND PIPE PROTECTION, 1 EA.

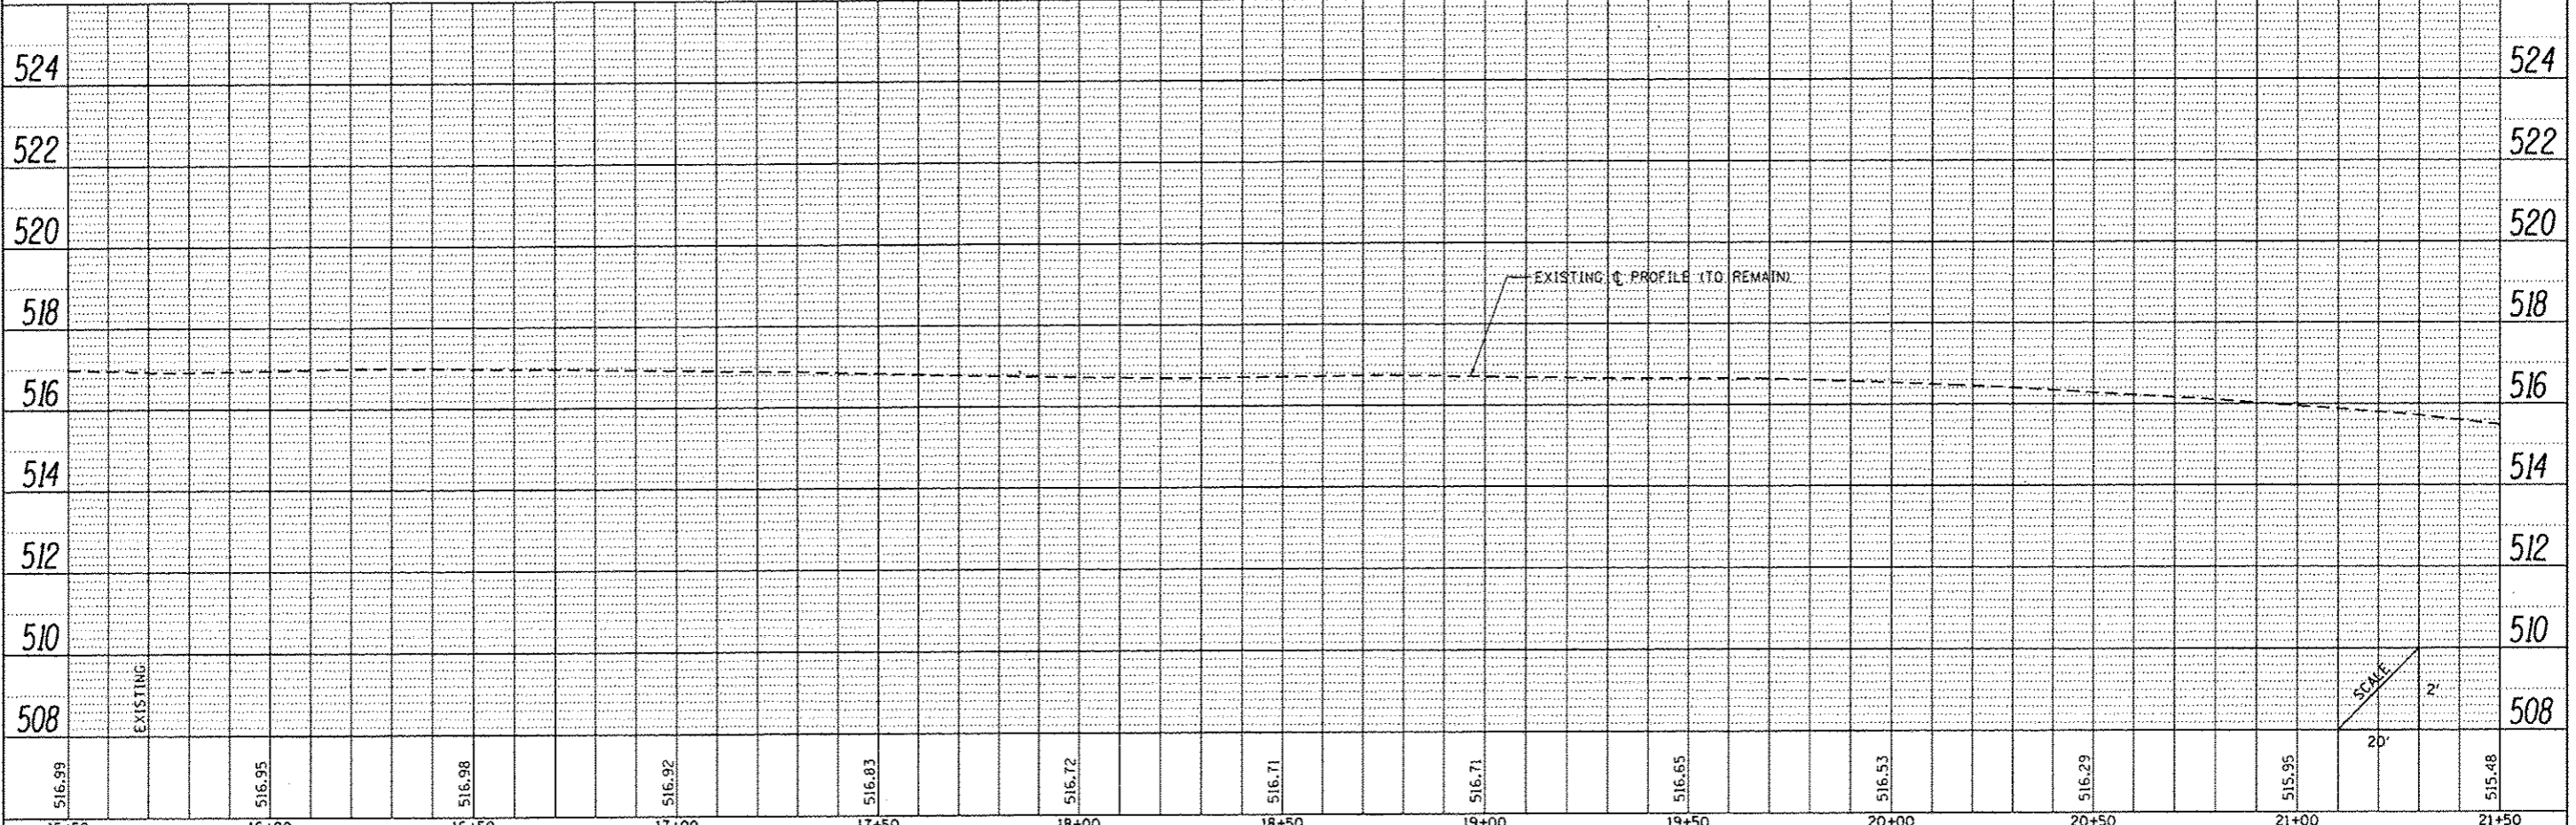

516.99	516.95	516.98	516.92	516.83	516.72	516.71	516.71	516.65	516.53	516.29	515.95	515.48
15+50	16+00	16+50	17+00	17+50	18+00	18+50	19+00	19+50	20+00	20+50	21+00	21+50

FILE NAME :	USER NAME :	DESIGNED -	REVISED -
L:\1001\1186618\1\13\Draw\CADD_Sheets\076255_PMP_South-1_020.dgn	Brian Bond	BMB	
Default	PLOT SCALE :	CHECKED -	REVISED -
	40.0000' / in.	JMM	
	PLOT DATE :	DATE -	REVISED -
	3/29/2013	3/29/2013	

STATE OF ILLINOIS
DEPARTMENT OF TRANSPORTATION

SOUTH ENTRANCE DRIVE - PLAN AND PROFILE SHEET
NEWTON LAKE STATE FISH AND WILDLIFE AREA

SCALE: 1"=20' SHEET OF SHEETS STA. 15+50 TO STA. 21+50

F.A. RTE.	SECTION	COUNTY	TOTAL SHEETS	SHEET NO.
N/A	PARKS ROADS	JASPER	66	35
CONTRACT NO. 46255			ILLINOIS FED. AID PROJECT	