


**LEGEND**

- EXISTING RIGHT-OF-WAY
- PERIMETER EROSION BARRIER
- xxx-xxx- TEMPORARY FENCE
- ◇ INLET FILTERS
- ◇ TEMPORARY DITCH CHECK
- ▨ WORK ZONE, CURRENT STAGE
- ▨ TEMPORARY PAVEMENT, 8"
- ✱ MULCH METHOD 2 AND TEMPORARY EROSION CONTROL SEEDING

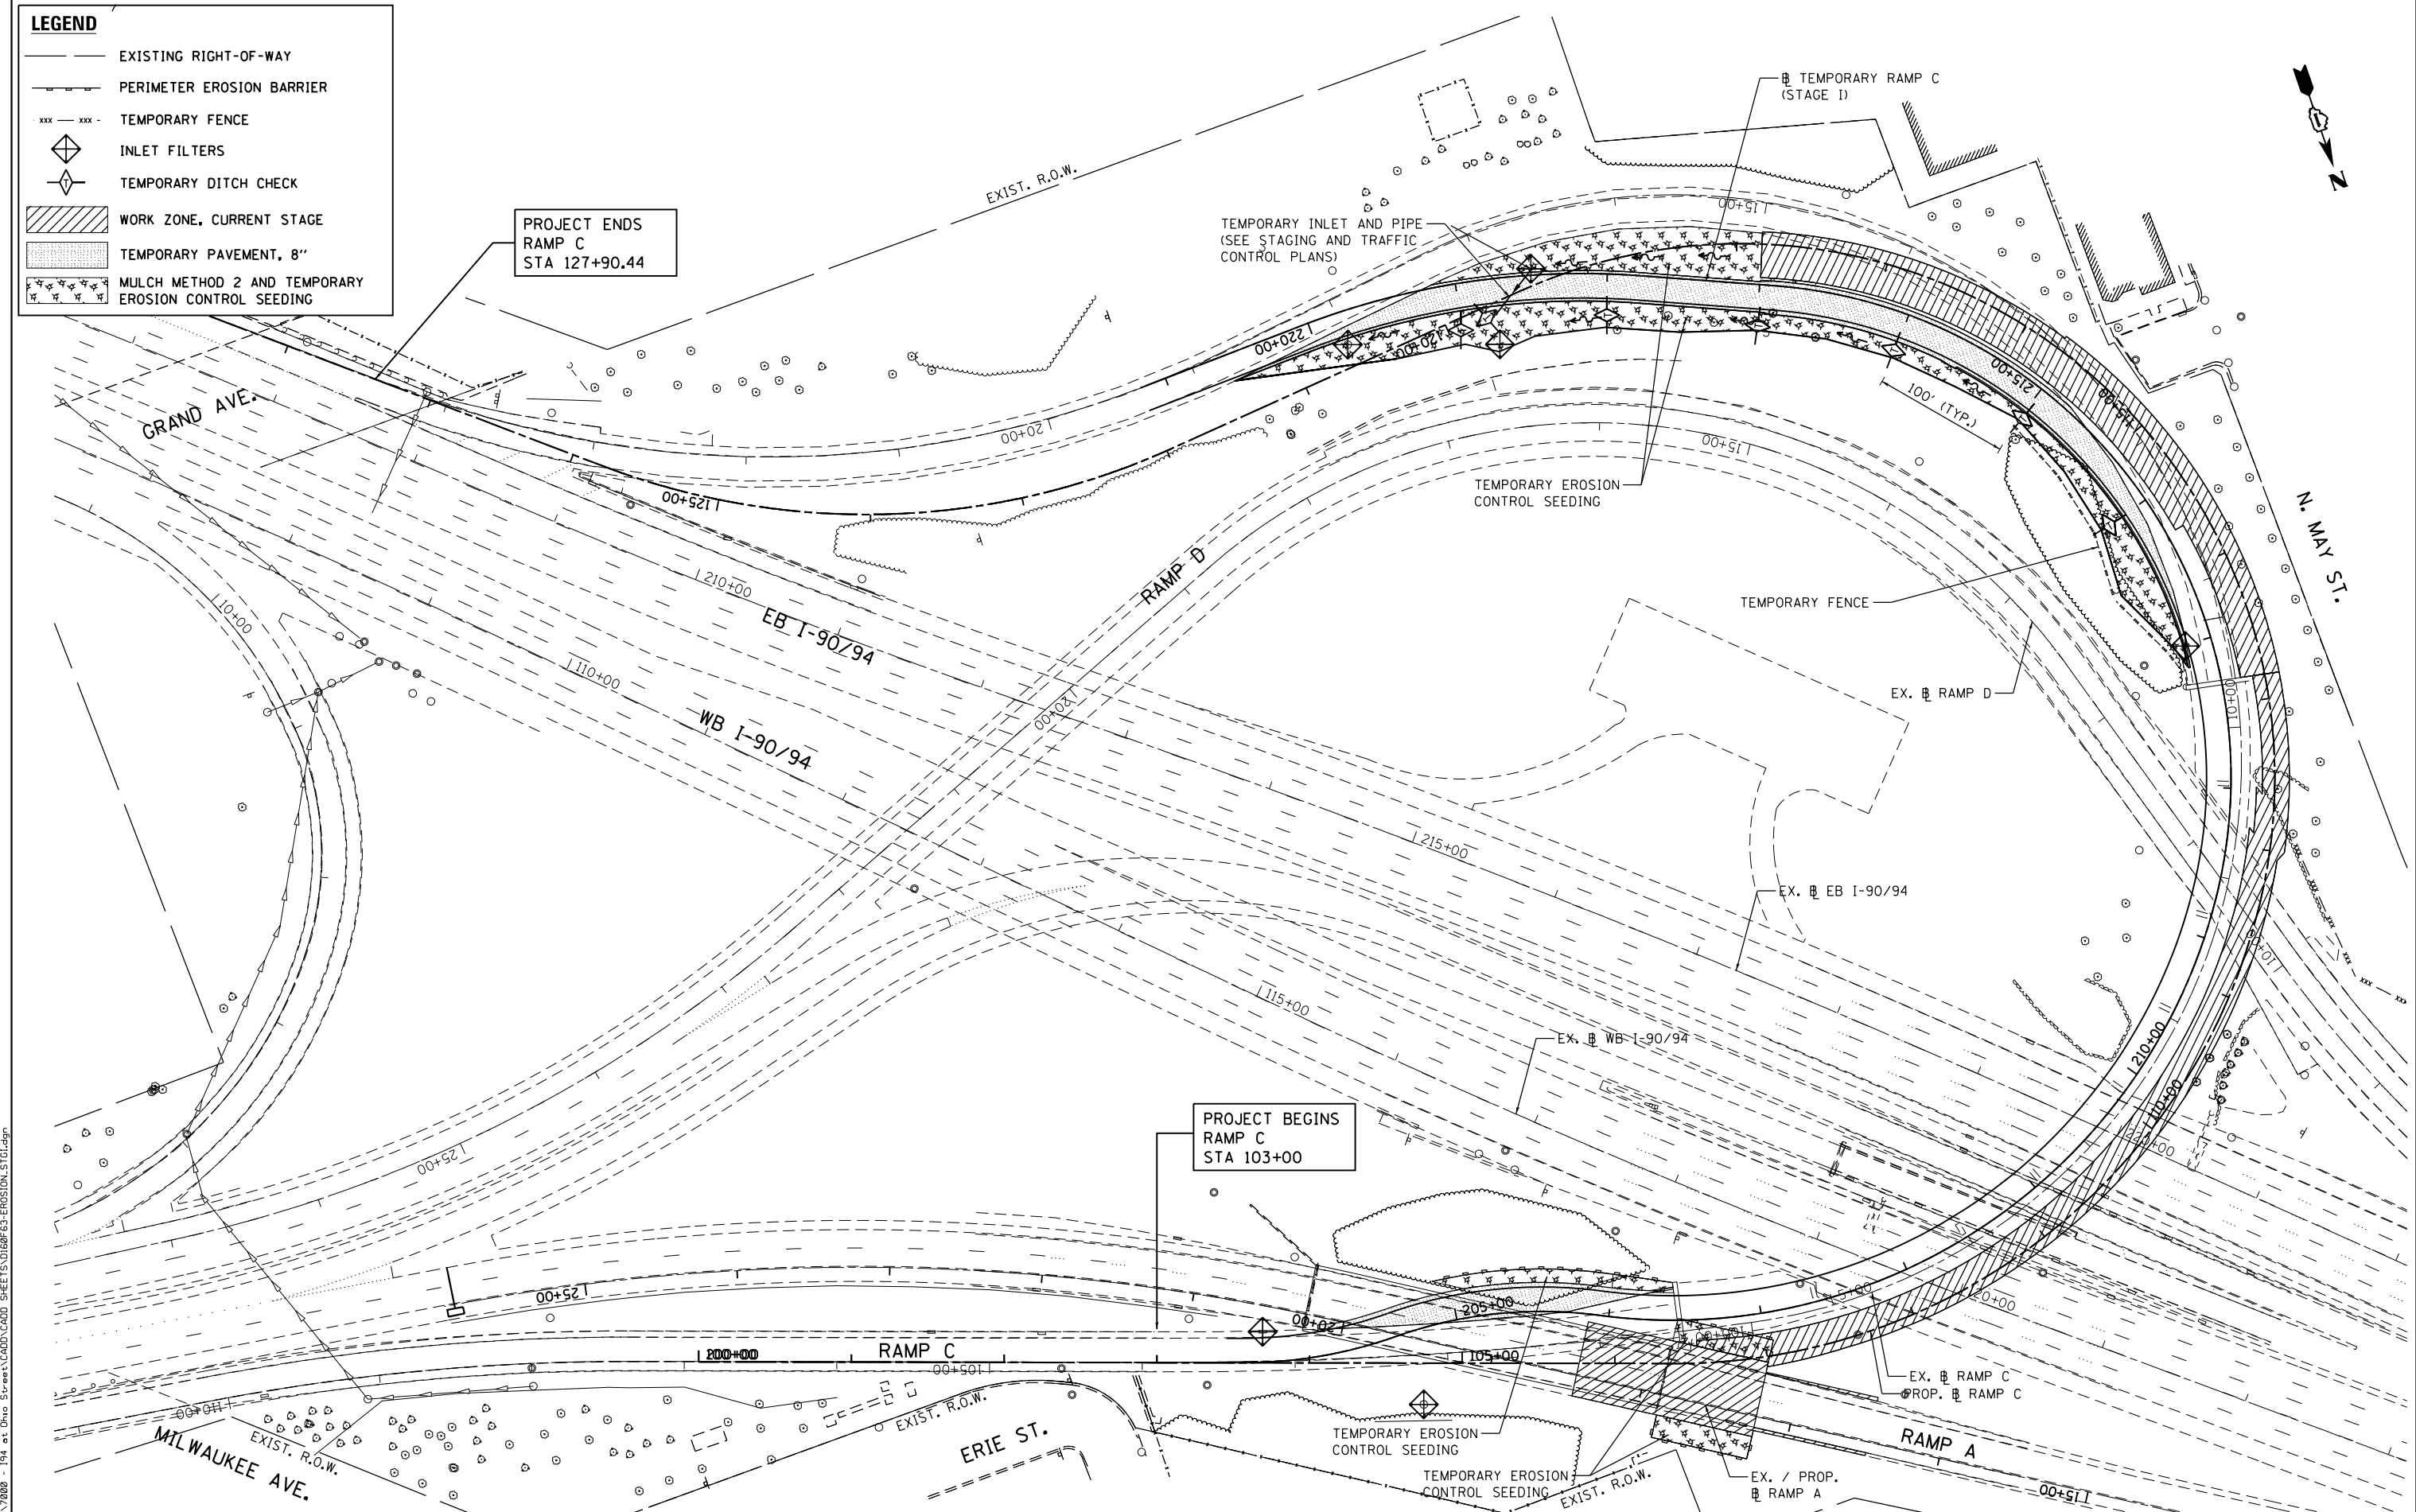

FILE NAME = I:\70000 - 194 at Ohio Street\CADD\CADD\_SHEET\SD160663-EROSION\_STAGE1.dgn

**COLLINS ENGINEERS**

USER NAME = r9e11  
 PLOT SCALE = 100.000000' / in.  
 PLOT DATE = 3/25/2013

DESIGNED -  
 DRAWN -  
 CHECKED -  
 DATE -

REVISED -  
 REVISED -  
 REVISED -  
 REVISED -

**STATE OF ILLINOIS  
 DEPARTMENT OF TRANSPORTATION**

**I-90/94 AT OHIO STREET  
 EROSION CONTROL PLAN  
 STAGE I**

SCALE: SHEET NO. OF SHEETS STA. TO STA.

F.A.I. RTE. 90/94	SECTION 0303-474HB-R	COUNTY COOK	TOTAL SHEETS 368	SHEET NO. 119
CONTRACT NO. 60F63				
FED. ROAD DIST. NO. 1 ILLINOIS FED. AID PROJECT				