


LEGEND

	EXISTING RIGHT-OF-WAY
	PERIMETER EROSION BARRIER
	TEMPORARY FENCE
	INLET FILTERS
	TEMPORARY DITCH CHECK
	WORK ZONE, CURRENT STAGE
	TEMPORARY PAVEMENT, 8"
	MULCH METHOD 2 AND TEMPORARY EROSION CONTROL SEEDING

PROJECT ENDS
RAMP C
STA 127+90.44

PROJECT BEGINS
RAMP C
STA 103+80

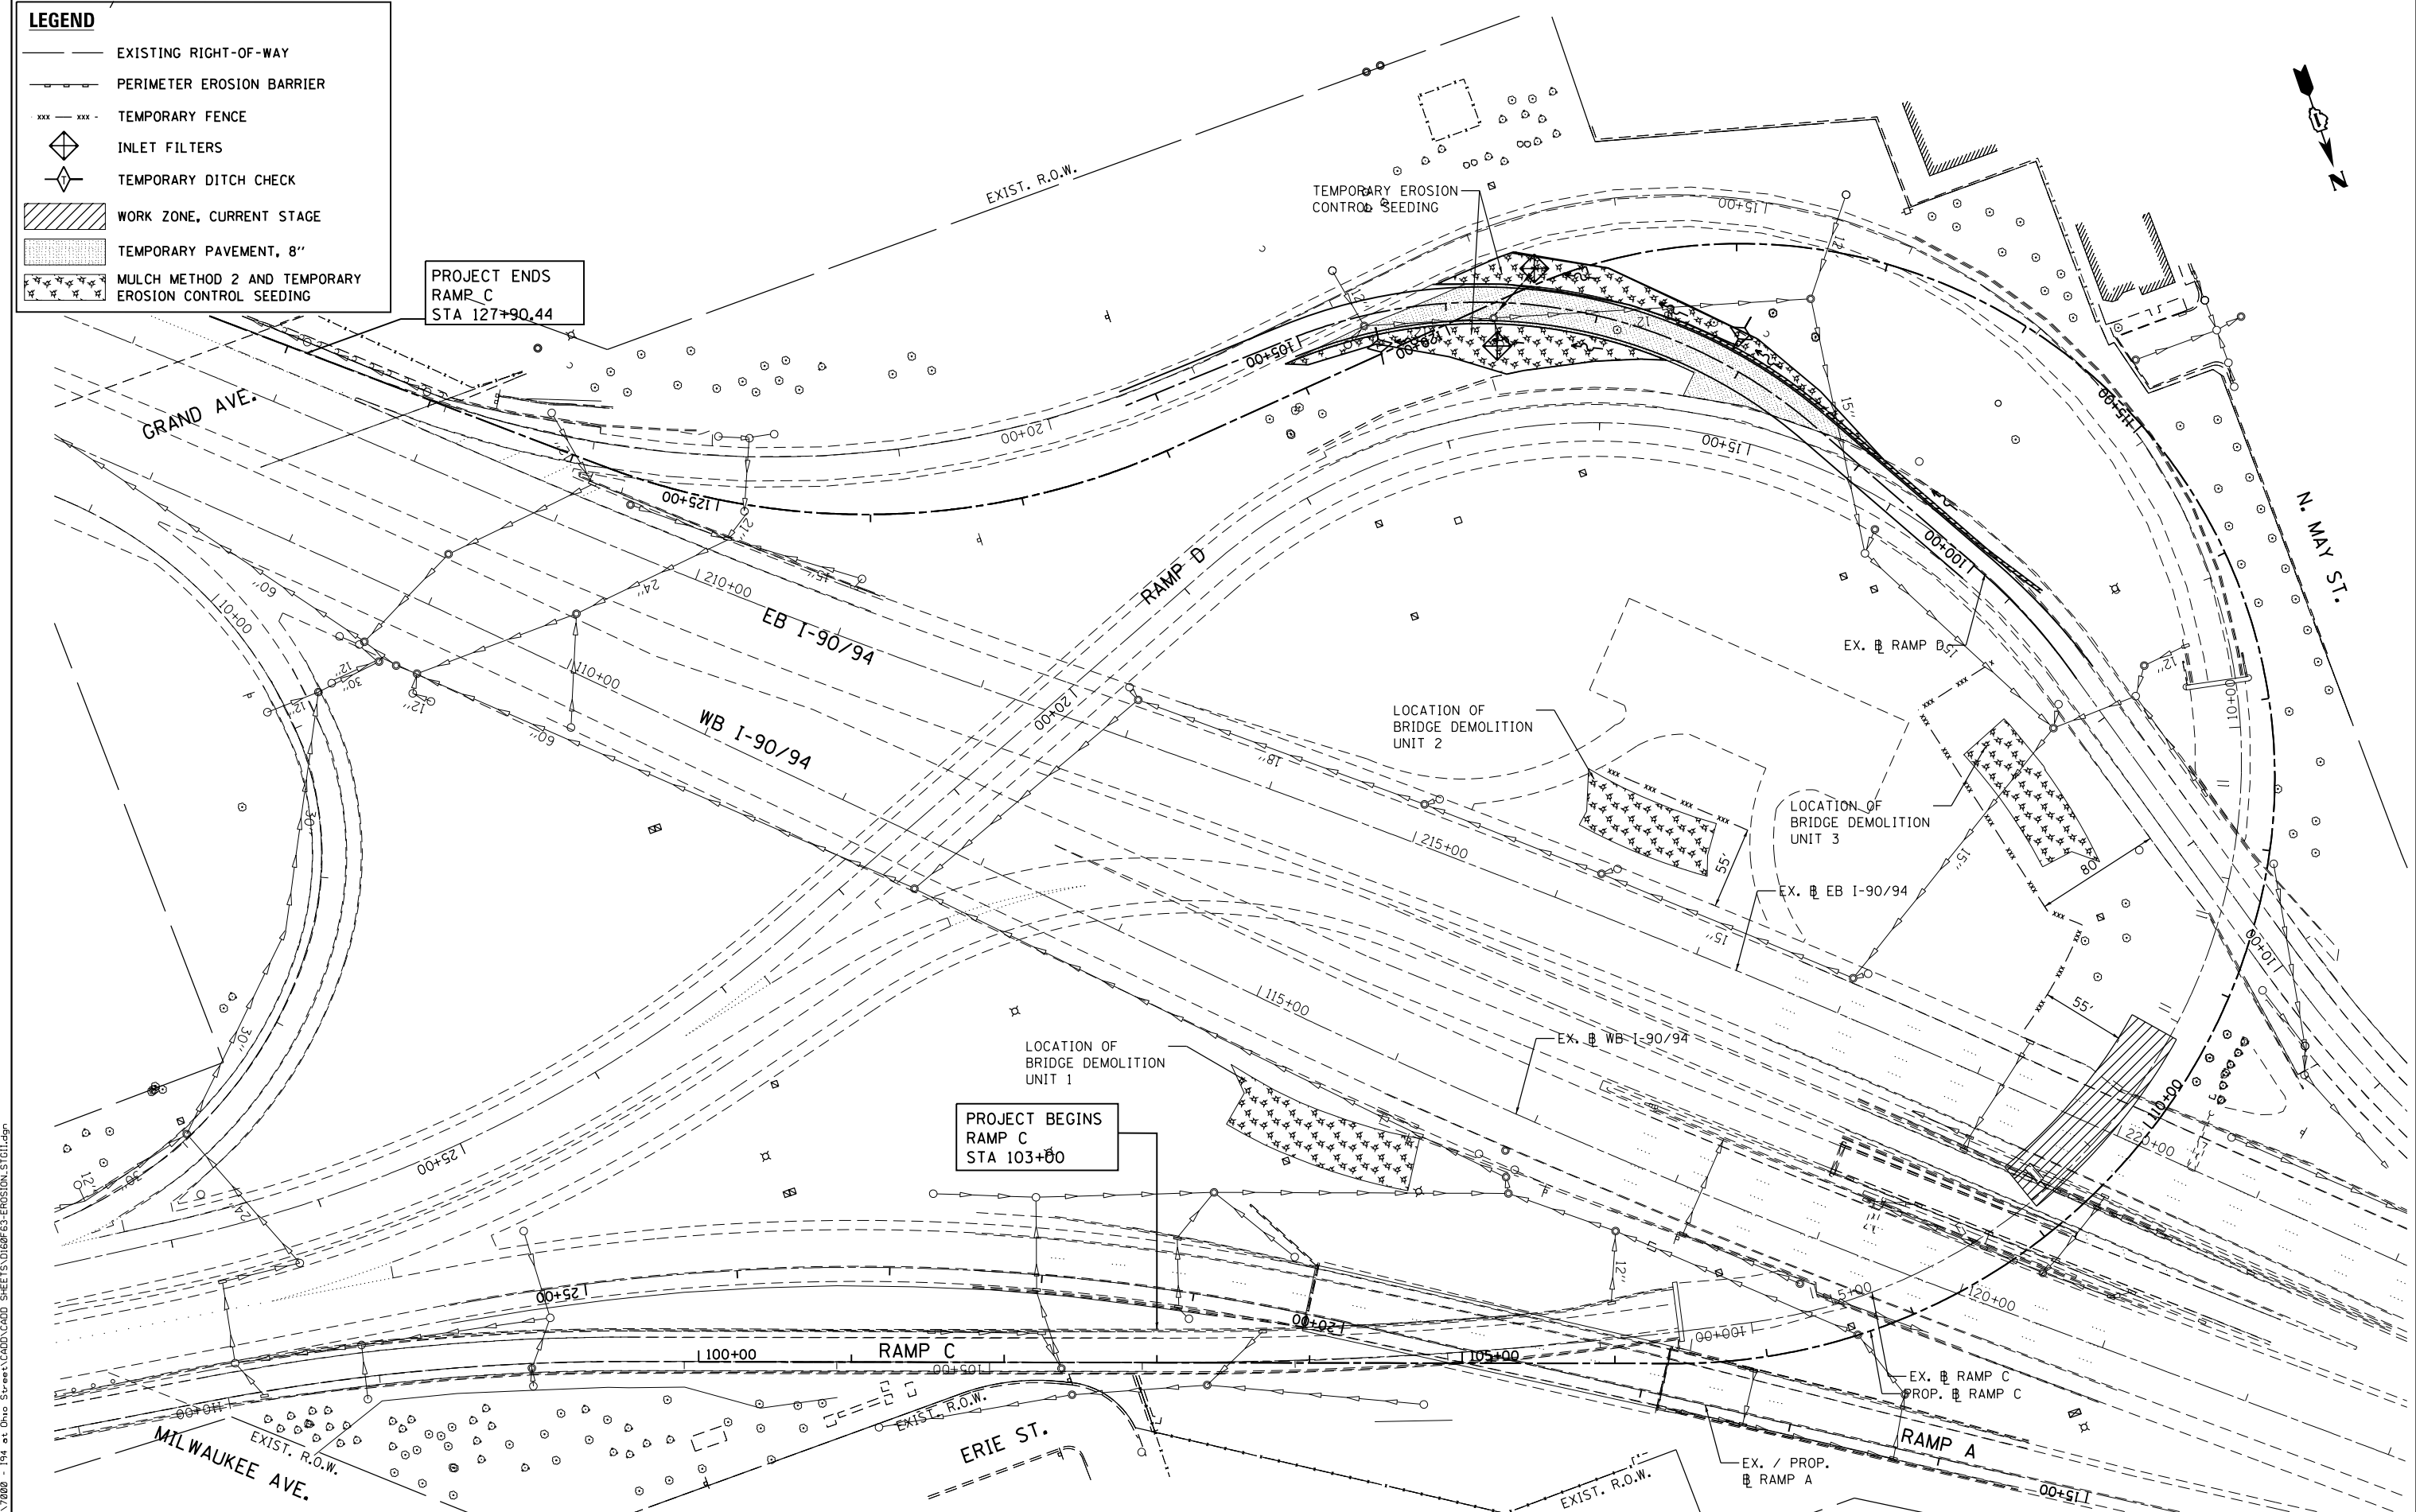

FILE NAME = I:\70000 - 194 at Ohio Street\CADD\CADD_SHEETS\SD160663-EROSION_STAGEII.dwg

COLLINS ENGINEERS

USER NAME = r9e11
PLOT SCALE = 100.000000' / in.
PLOT DATE = 3/25/2013

DESIGNED -
DRAWN -
CHECKED -
DATE -

REVISED -
REVISED -
REVISED -
REVISED -

**STATE OF ILLINOIS
DEPARTMENT OF TRANSPORTATION**

**I-90/94 AT OHIO STREET
EROSION CONTROL PLAN
STAGE II**

SCALE: SHEET NO. OF SHEETS STA. TO STA.

F.A.I. RE. 90/94	SECTION 0303-474HB-R	COUNTY COOK	TOTAL SHEETS 368	SHEET NO. 120
CONTRACT NO. 60F63				
FED. ROAD DIST. NO. 1 ILLINOIS FED. AID PROJECT				