



PLAN	DESIGNED	DATE
	PLOTTED	
	CHECKED	
	BY	
	NO.	
	FILE NAME	

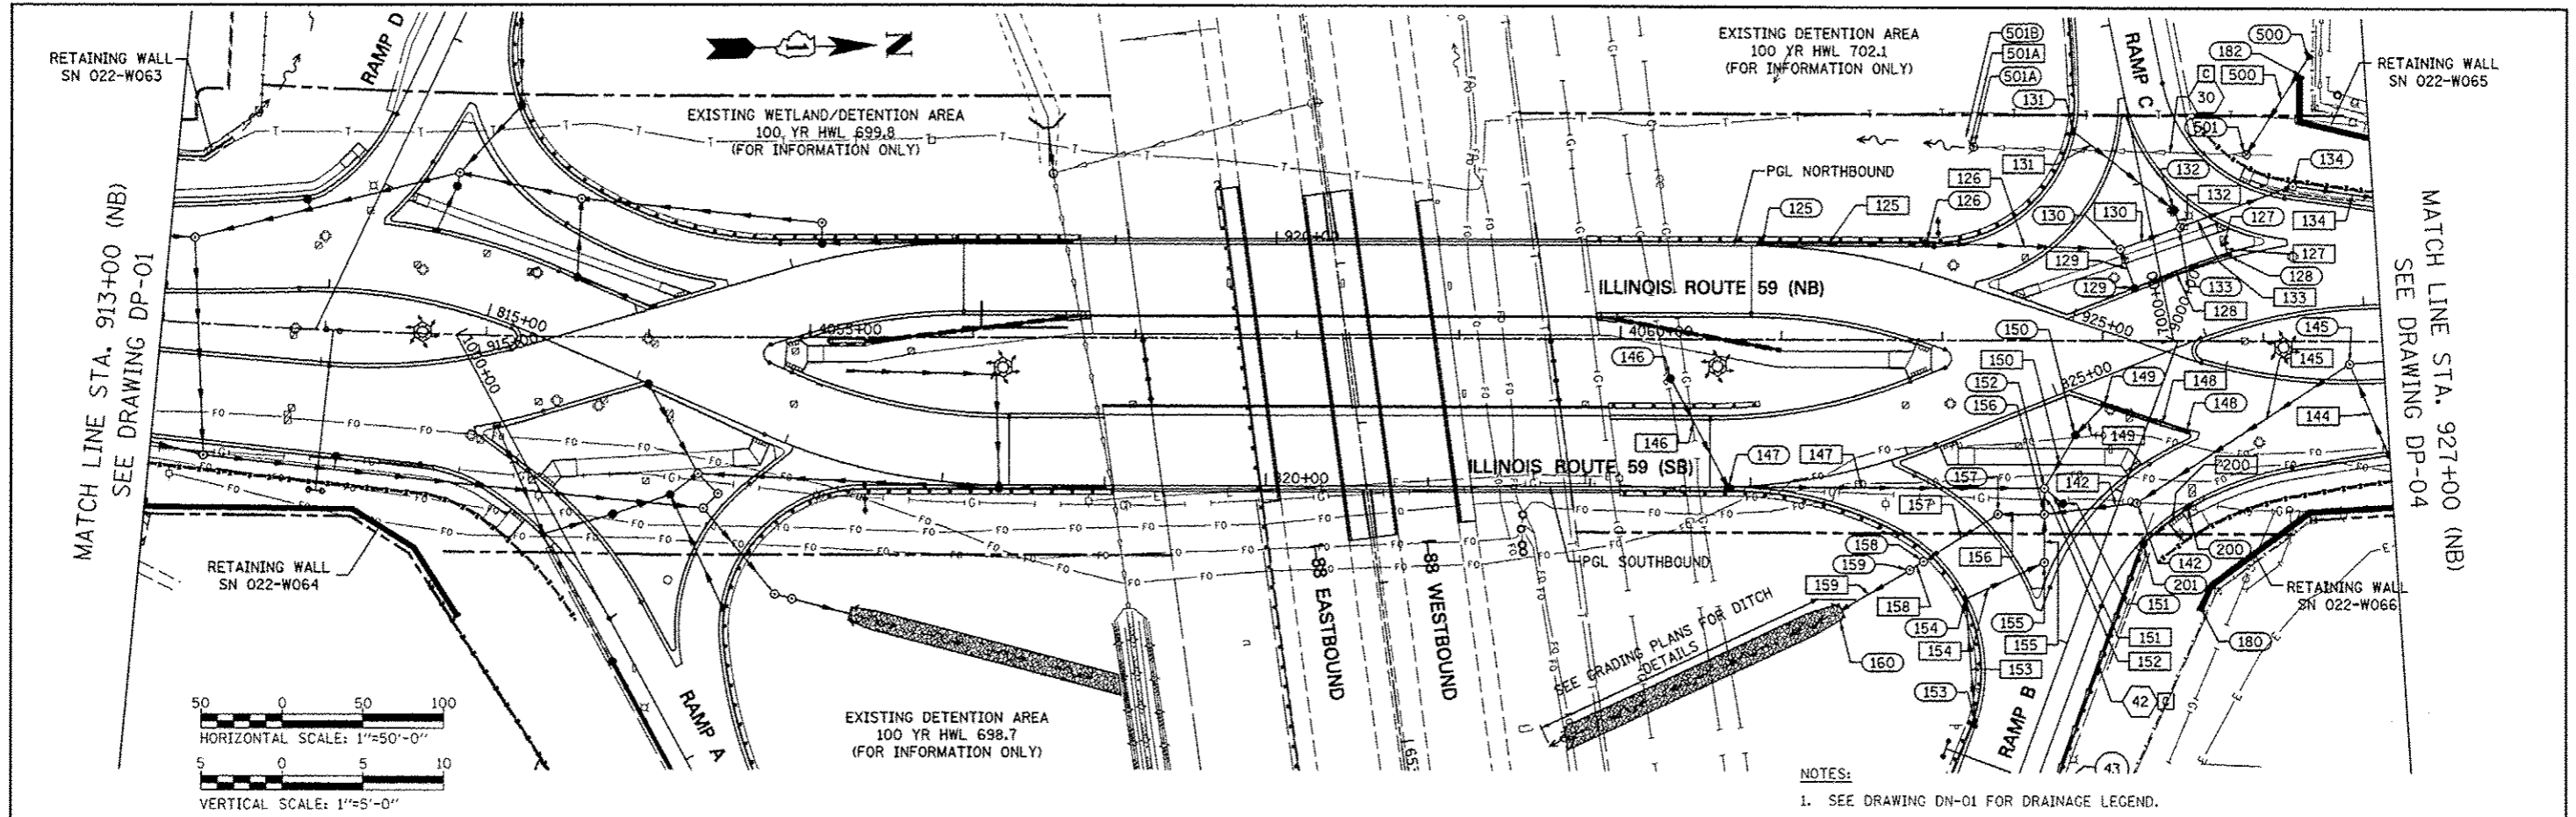

PROFILE	DESIGNED	DATE
	PLOTTED	
	CHECKED	
	BY	
	NO.	
	FILE NAME	

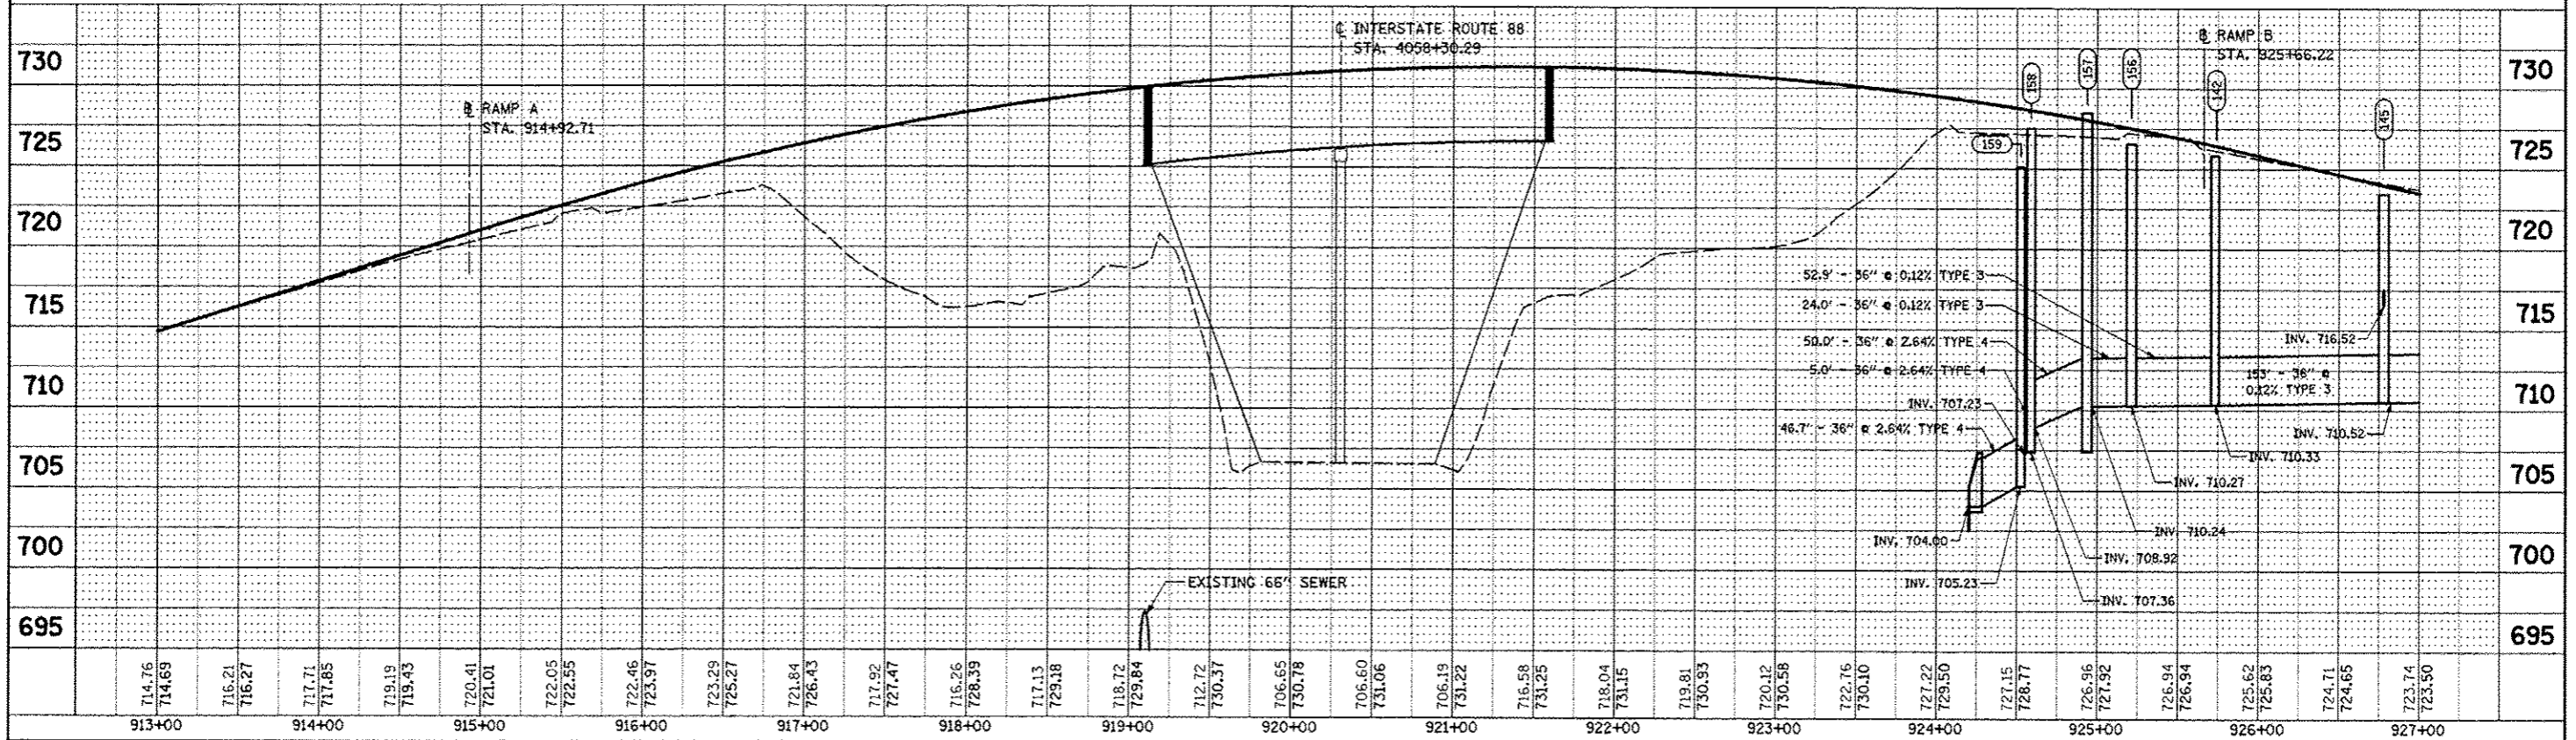

FILE NAME =	USER NAME = #USER#	DESIGNED <i>JWM</i>	REVISED -	<b>STATE OF ILLINOIS</b> <b>DEPARTMENT OF TRANSPORTATION</b>	<b>PROPOSED DRAINAGE PLAN &amp; PROFILE - ILLINOIS ROUTE 59</b> <b>OUTLET TO INFIELD OF RAMP B</b>	F.A.P. RTE.	SECTION	COUNTY	TOTAL SHEETS	SHEET NO.	
#FILE#		DRAWN <i>KES</i>	REVISED -			338	(112 & 113) WRS-5	DUPAGE	963	340	
		CHECKED <i>JRS</i>	REVISED -			<b>DP-03</b>		CONTRACT NO. 60131			
		DATE <i>10/15/2012</i>	REVISED -			SCALE: 1"=50'	SHEET NO. 3 OF 12 SHEETS	STA. 913+00 TO STA. 927+00	ILLINOIS FED. AID PROJECT		