

 


PLAN	DATE
DESIGNED	BY
CHECKED	BY
IN CHARGE	BY
NOTE BOOK	NO.
NO. OF SHEETS	
NO. OF SHEETS CHECKED	
NO. OF SHEETS NOT CHECKED	
FILE NAME	

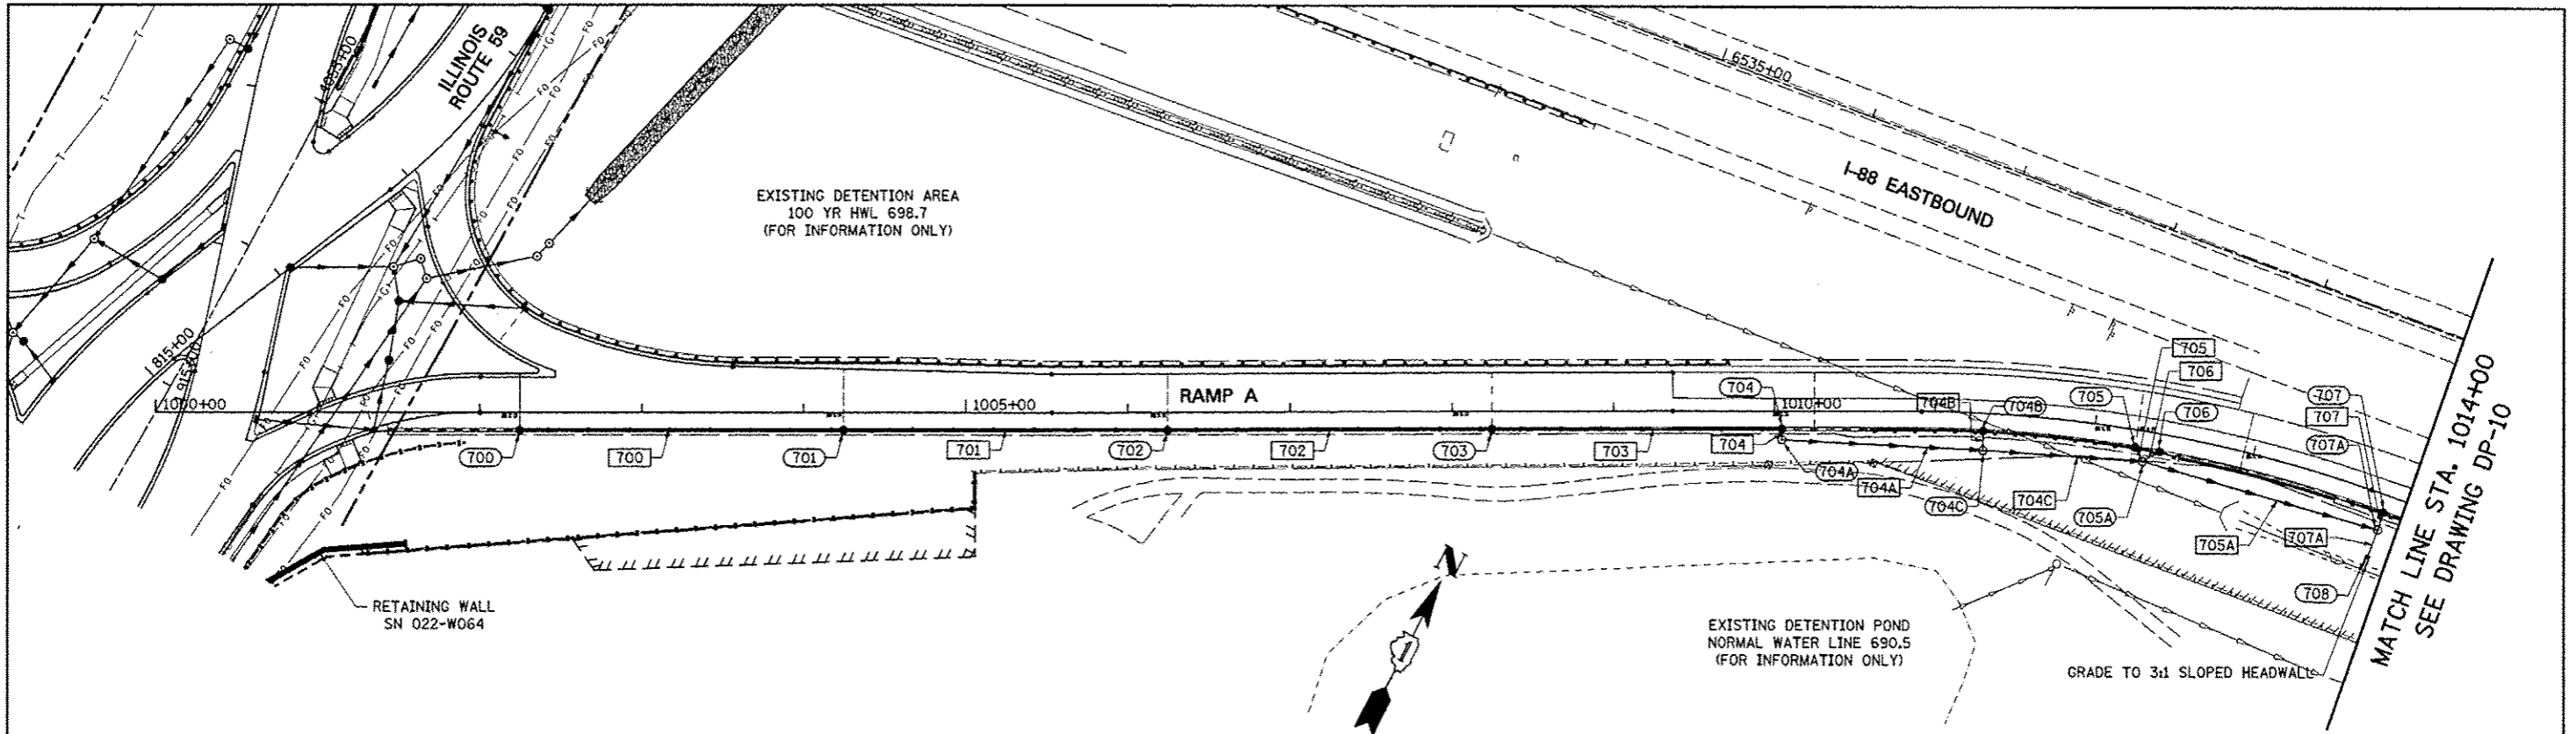

NOTE:
SEE DRAWING DN-01 FOR DRAINAGE LEGEND.

PROFILE	DATE
DESIGNED	BY
CHECKED	BY
IN CHARGE	BY
NOTE BOOK	NO.
NO. OF SHEETS	
NO. OF SHEETS CHECKED	
NO. OF SHEETS NOT CHECKED	
FILE NAME	

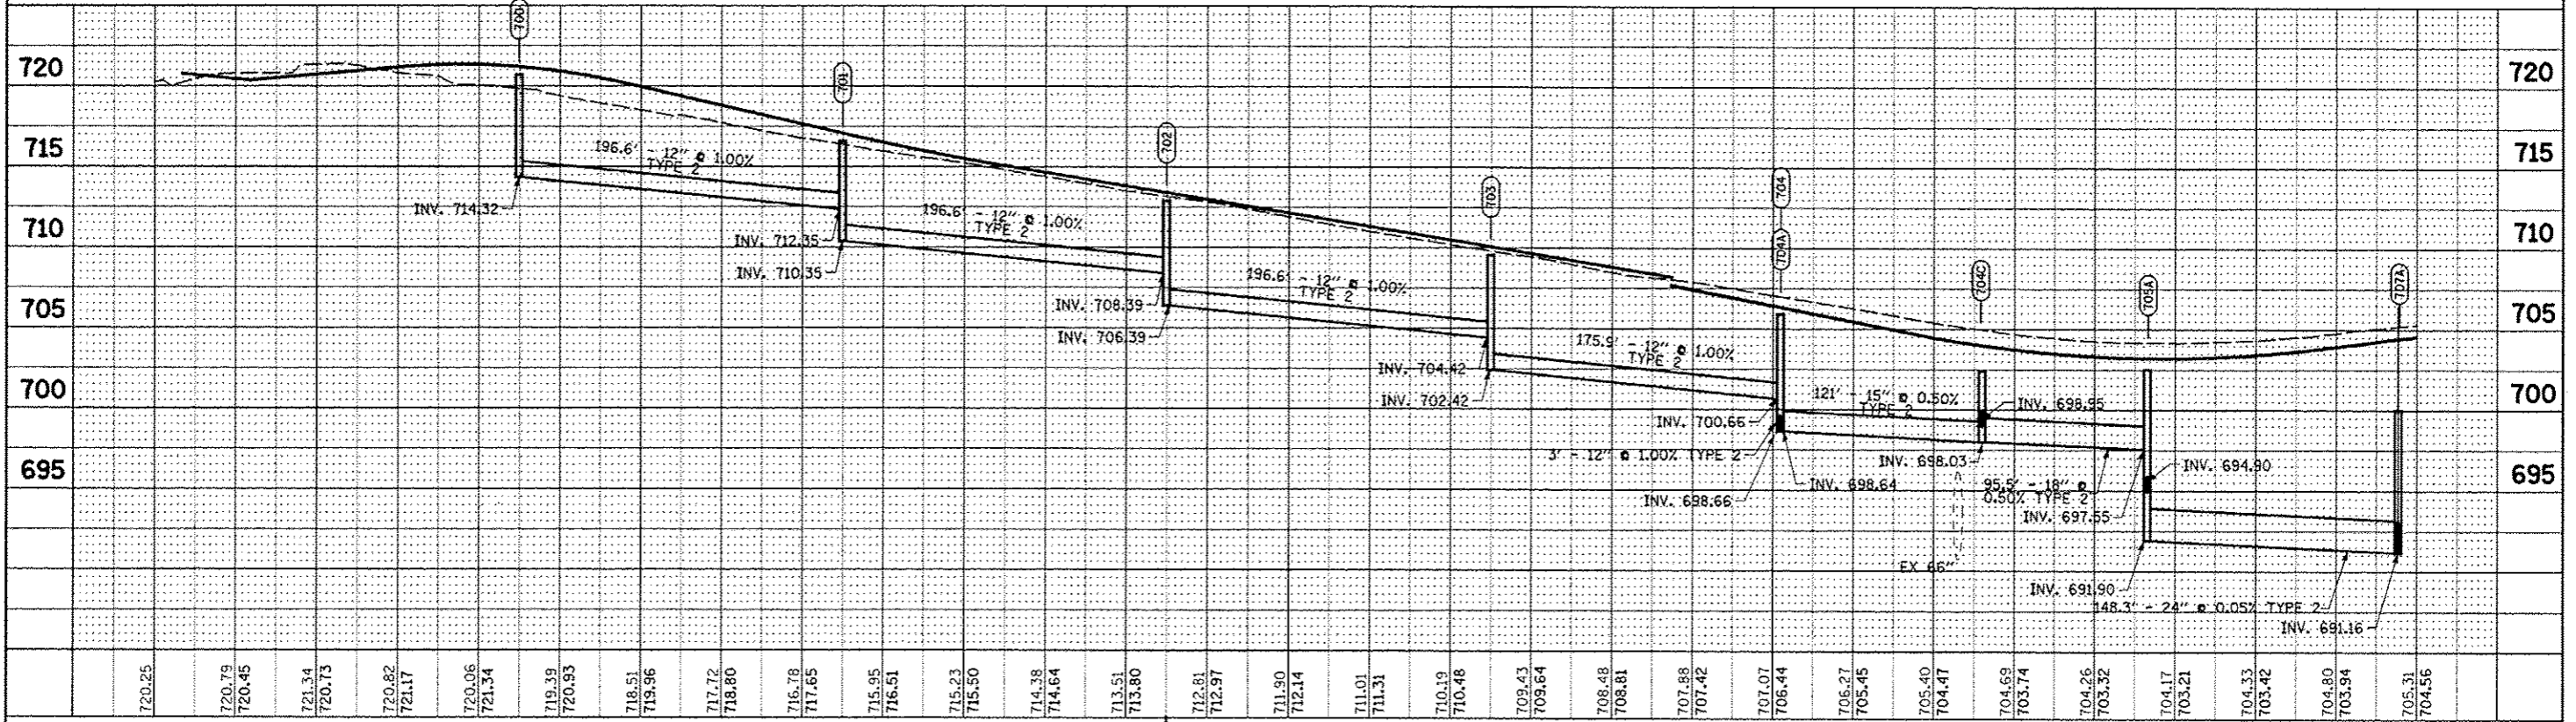

FILE NAME :	USER NAME : #USER#	DESIGNED <i>JWM</i>	REVISED -	STATE OF ILLINOIS DEPARTMENT OF TRANSPORTATION	PROPOSED DRAINAGE PLAN & PROFILE - RAMP A	F.A.P. RTE.	SECTION	COUNTY	TOTAL SHEETS	
#FILE#		DRAWN <i>KES</i>	REVISED -			338	(112 & 113) WRS-5	DUPAGE	963	343
		CHECKED <i>JRS</i>	REVISED -			DP-06				CONTRACT NO. 60131
		DATE <i>10/15/2012</i>	REVISED -			SCALE: 1"=50'	SHEET NO. 6 OF 12 SHEETS	STA. 1000+00 TO STA. 1014+00	FED. ROAD DIST. NO.	ILLINOIS FED. AID PROJECT