
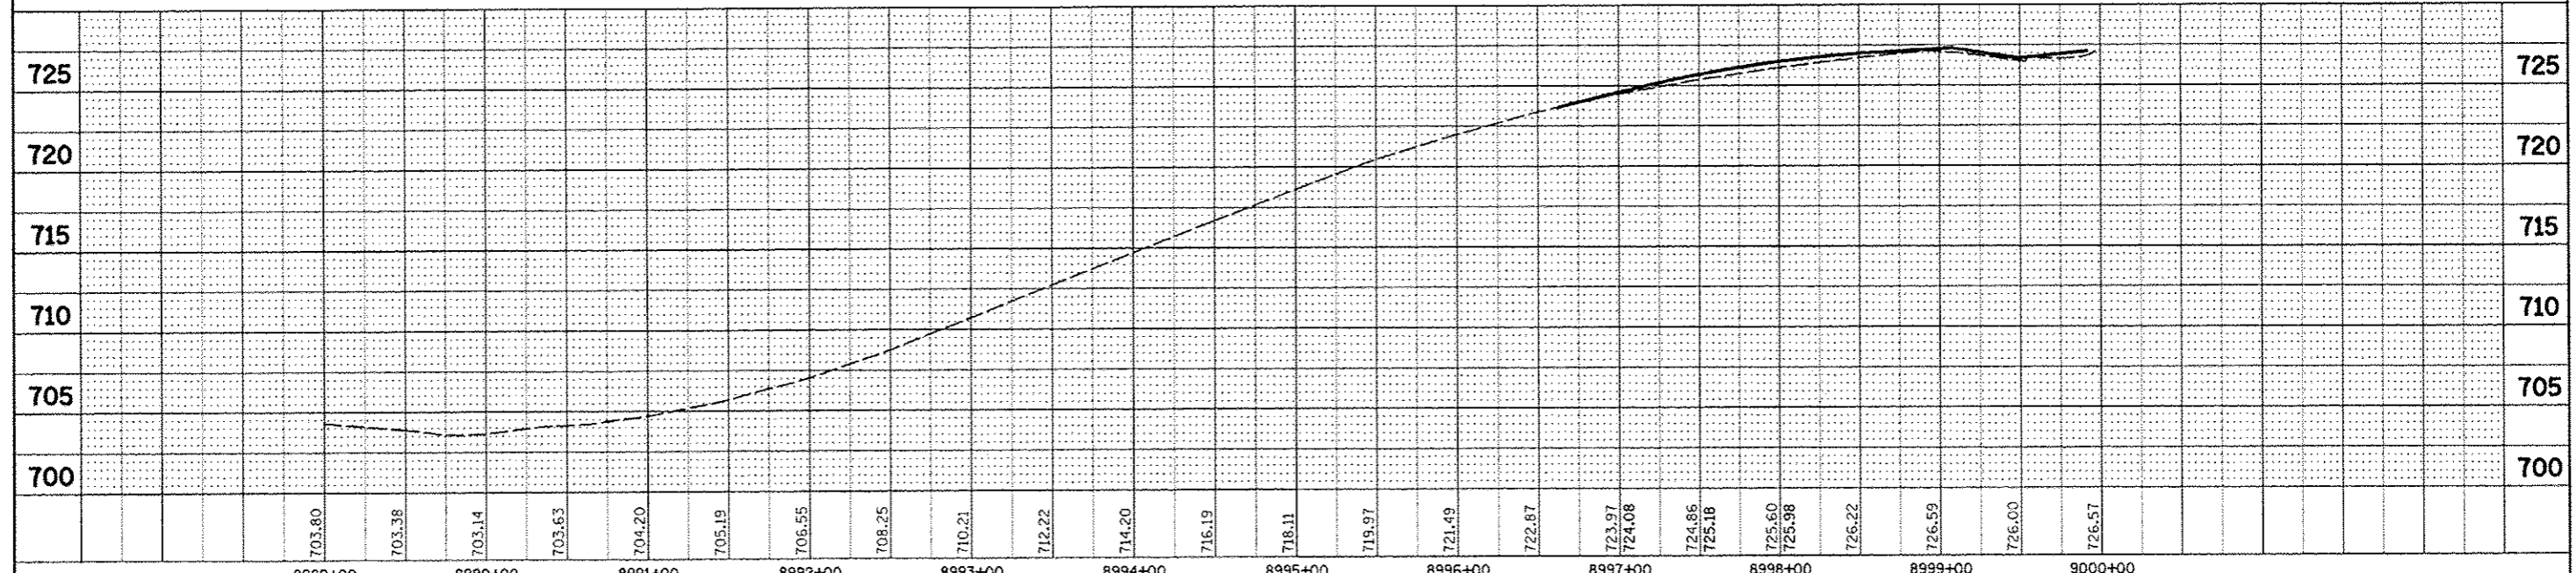


PLAN	DATE
BY	
STARTED	
PLotted	
NO. OF SHEETS	
NO. OF SHEETS CHECKED	
NO. OF SHEETS	
NO. OF SHEETS	
NO. OF SHEETS	
NO. OF SHEETS	

PROFILE	DATE
BY	
STARTED	
PLotted	
NO. OF SHEETS	
NO. OF SHEETS CHECKED	
NO. OF SHEETS	
NO. OF SHEETS	
NO. OF SHEETS	
NO. OF SHEETS	

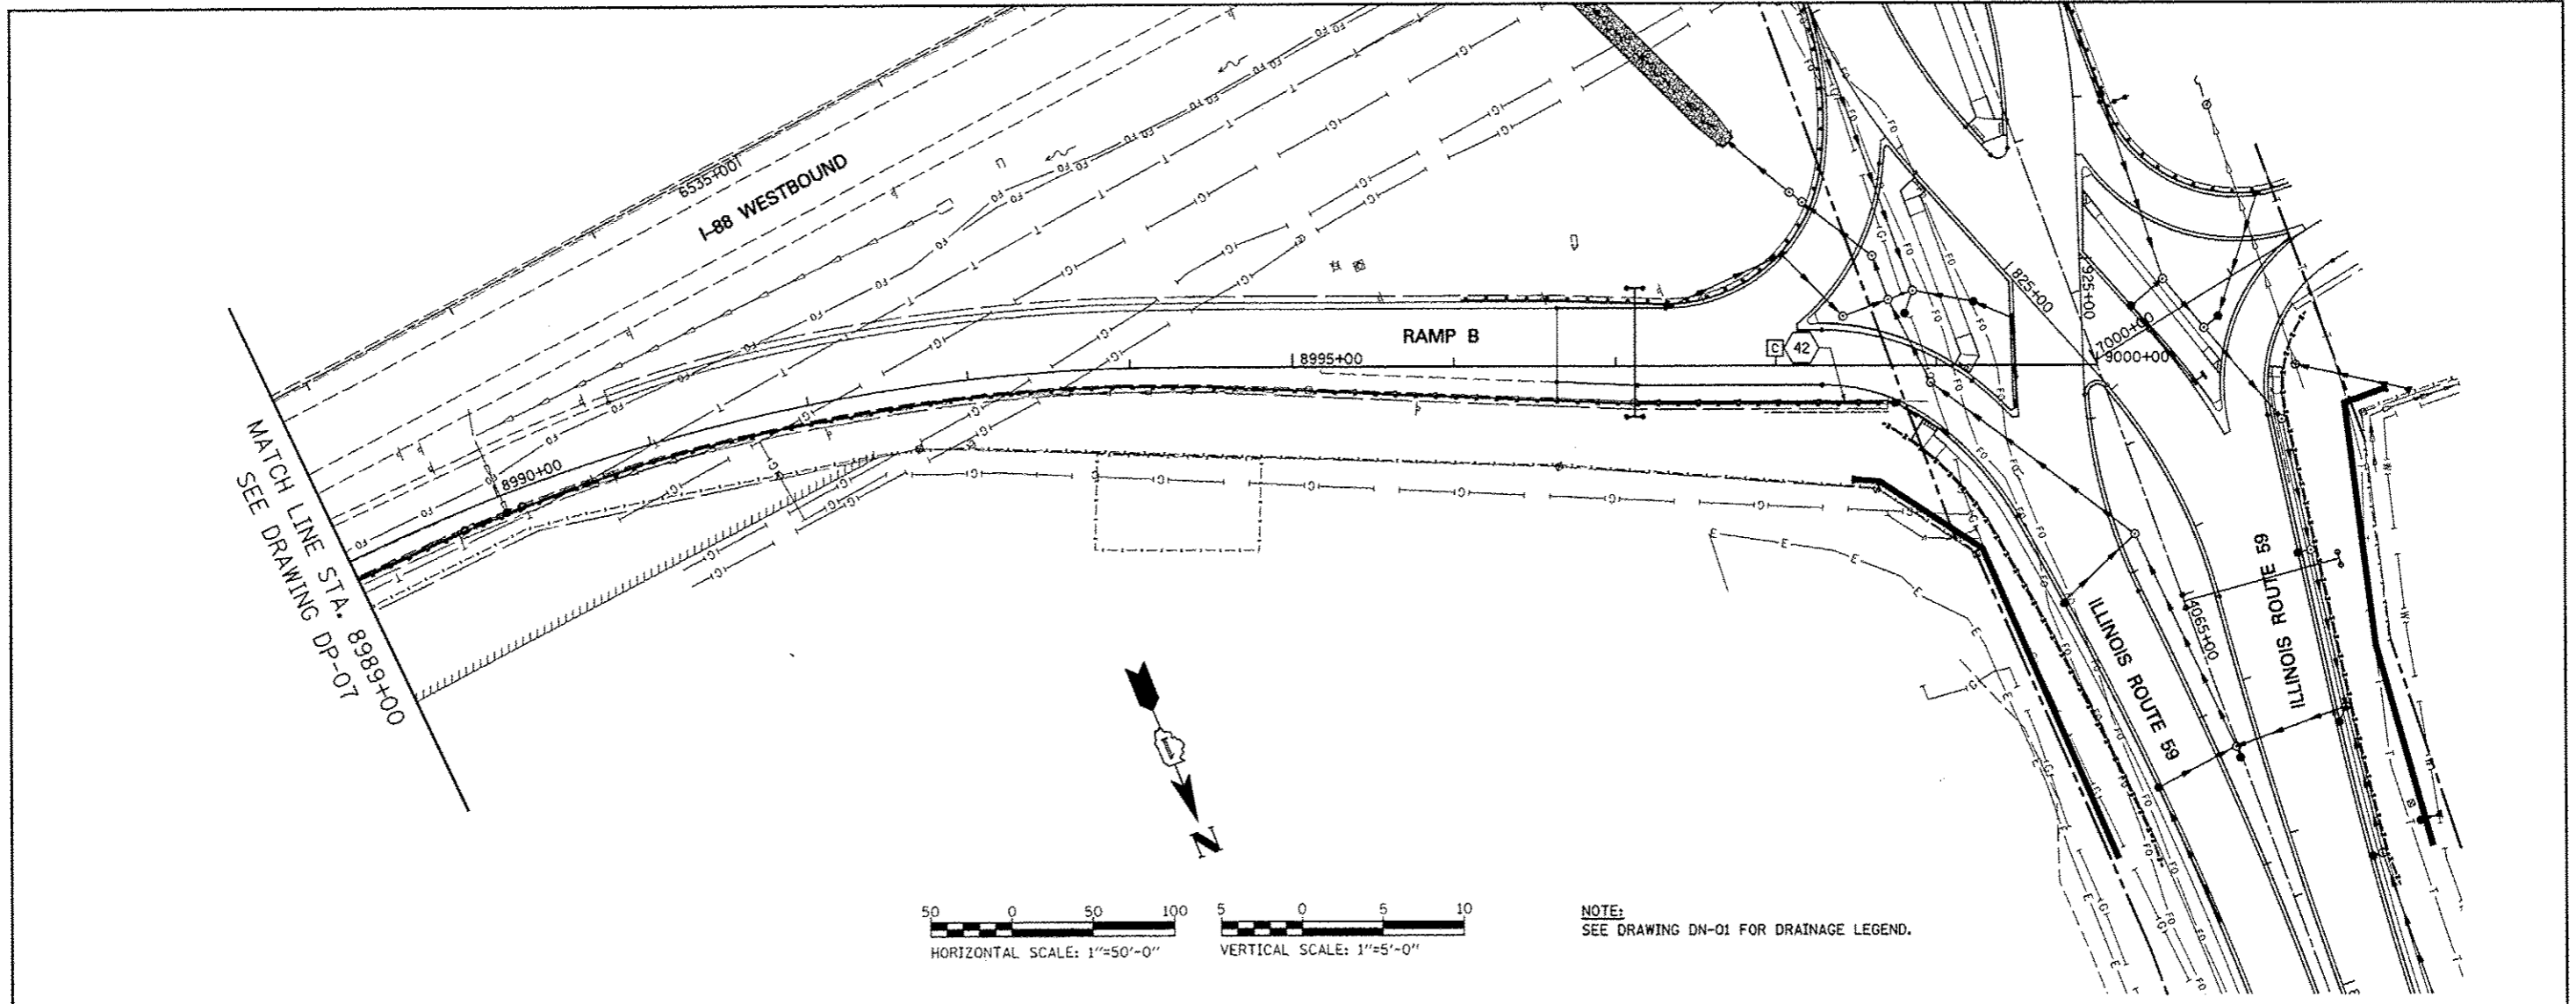

FILE NAME	USER NAME	DESIGNED	REVISIONS	STATE OF ILLINOIS DEPARTMENT OF TRANSPORTATION	PROPOSED DRAINAGE PLAN - RAMP B	F.A.P. RTE.	SECTION	COUNTY	TOTAL SHEETS	SHEET NO.
*FILE#		DRAWN	REVISIONS			338	(112 & 113) WRS-5	DUPAGE	963	347
		CHECKED	REVISIONS			DP-10		CONTRACT NO. 60I31		
		DATE	REVISIONS			SCALE: 1"=50'		SHEET NO. 10 OF 12 SHEETS		STA. 8989+00 TO STA. 9000+00
						FED. ROAD DIST. NO.		ILLINOIS FED. AID PROJECT		