



MATCHLINE "O"

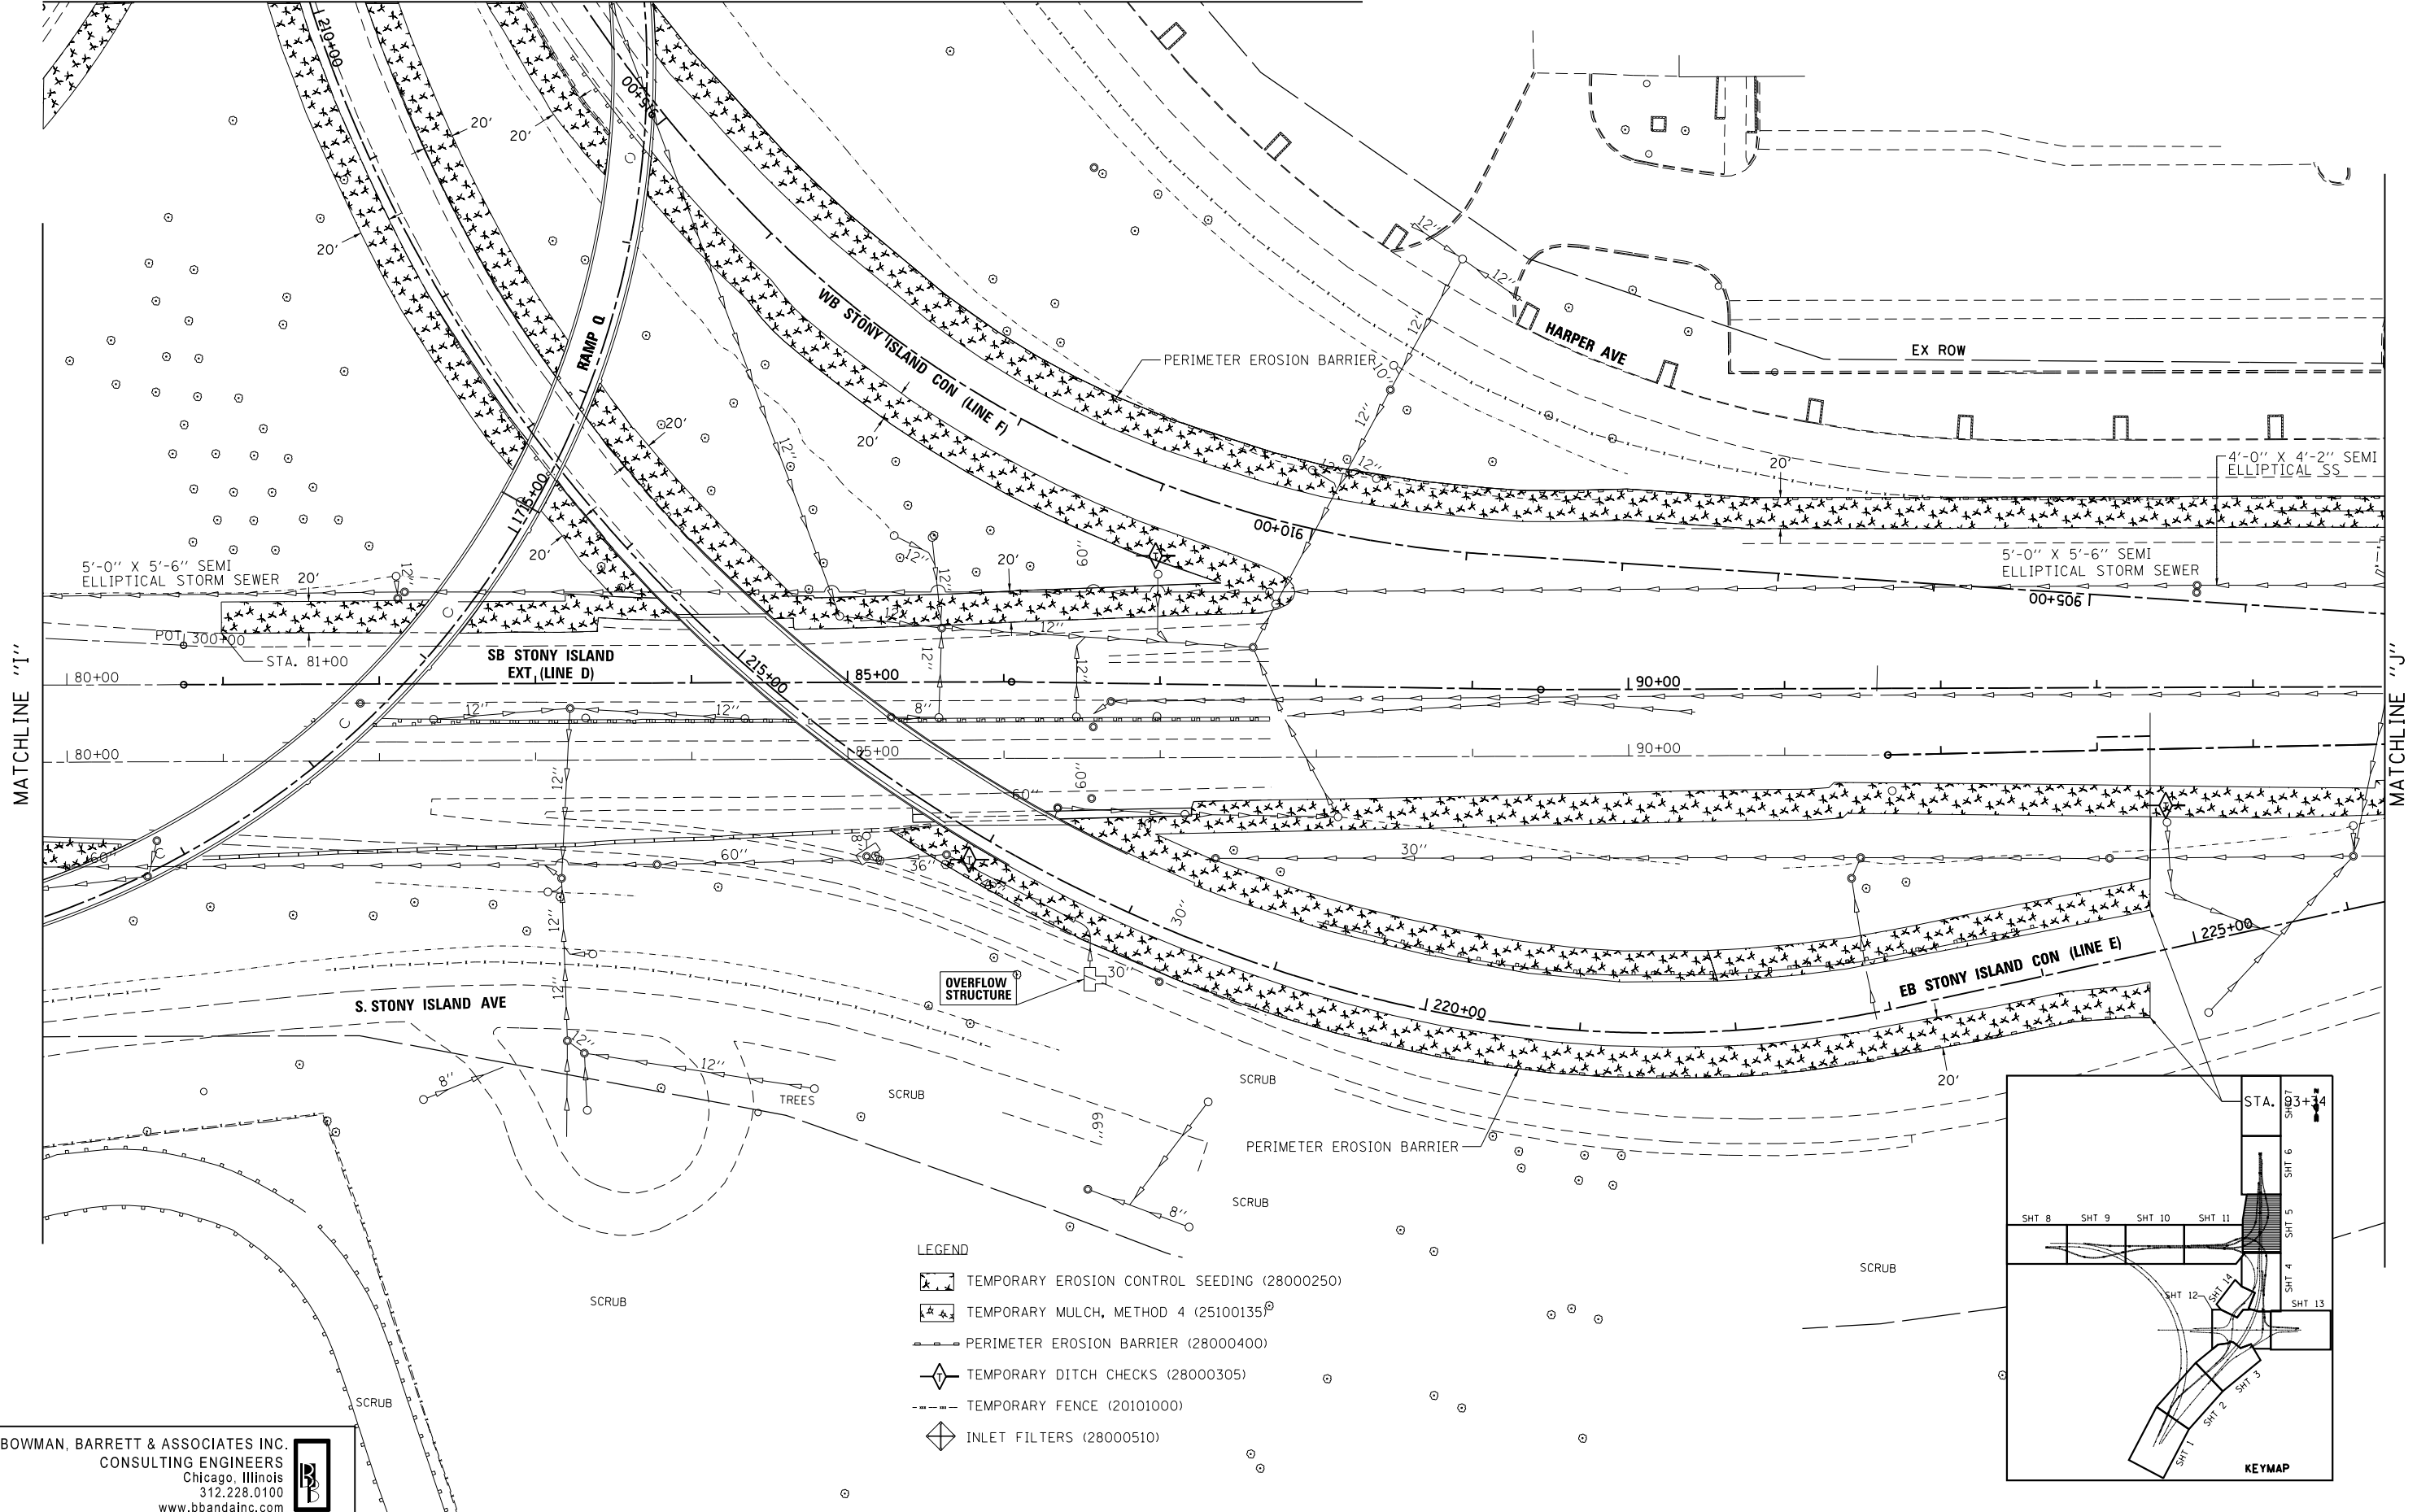

MATCHLINE "I"

MATCHLINE "J"

- LEGEND**
- TEMPORARY EROSION CONTROL SEEDING (28000250)
 - TEMPORARY MULCH, METHOD 4 (25100135)
 - PERIMETER EROSION BARRIER (28000400)
 - TEMPORARY DITCH CHECKS (28000305)
 - TEMPORARY FENCE (20101000)
 - INLET FILTERS (28000510)

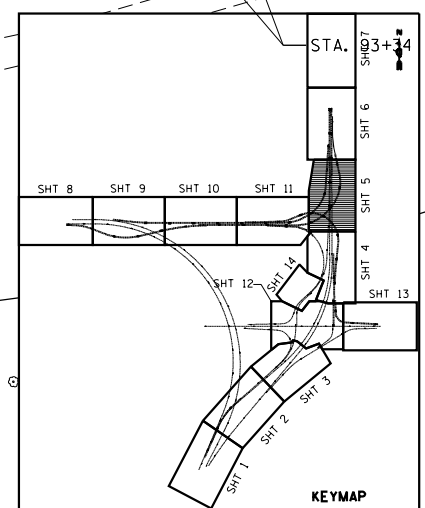

BOWMAN, BARRETT & ASSOCIATES INC.
 CONSULTING ENGINEERS
 Chicago, Illinois
 312.228.0100
 www.bbandainc.com

FILE NAME =	USER NAME = default	DESIGNED -	PTG	REVISED -	
#FILE#		DRAWN -	PTG	REVISED -	
	PLOT SCALE = #SCALE#	CHECKED -	RGR	REVISED -	
	PLOT DATE = 3/29/2013	DATE -	03/29/2013	REVISED -	

**STATE OF ILLINOIS
 DEPARTMENT OF TRANSPORTATION**

**EROSION CONTROL PLAN
 STONY ISLAND EXTENSION**

SCALE: 1"=50' SHEET NO. 5 OF 14 SHEETS STA. TO STA.

F.A.I. RTE.	SECTION	COUNTY	TOTAL SHEETS	SHEET NO.
94	2012-059-BR	COOK	631	149
CONTRACT NO. 60J12			ILLINOIS FED. AID PROJECT	

SV:1072-05-CADD\0160J12-Sheet5\0160J12-sh5-er.ca_05.dgn