
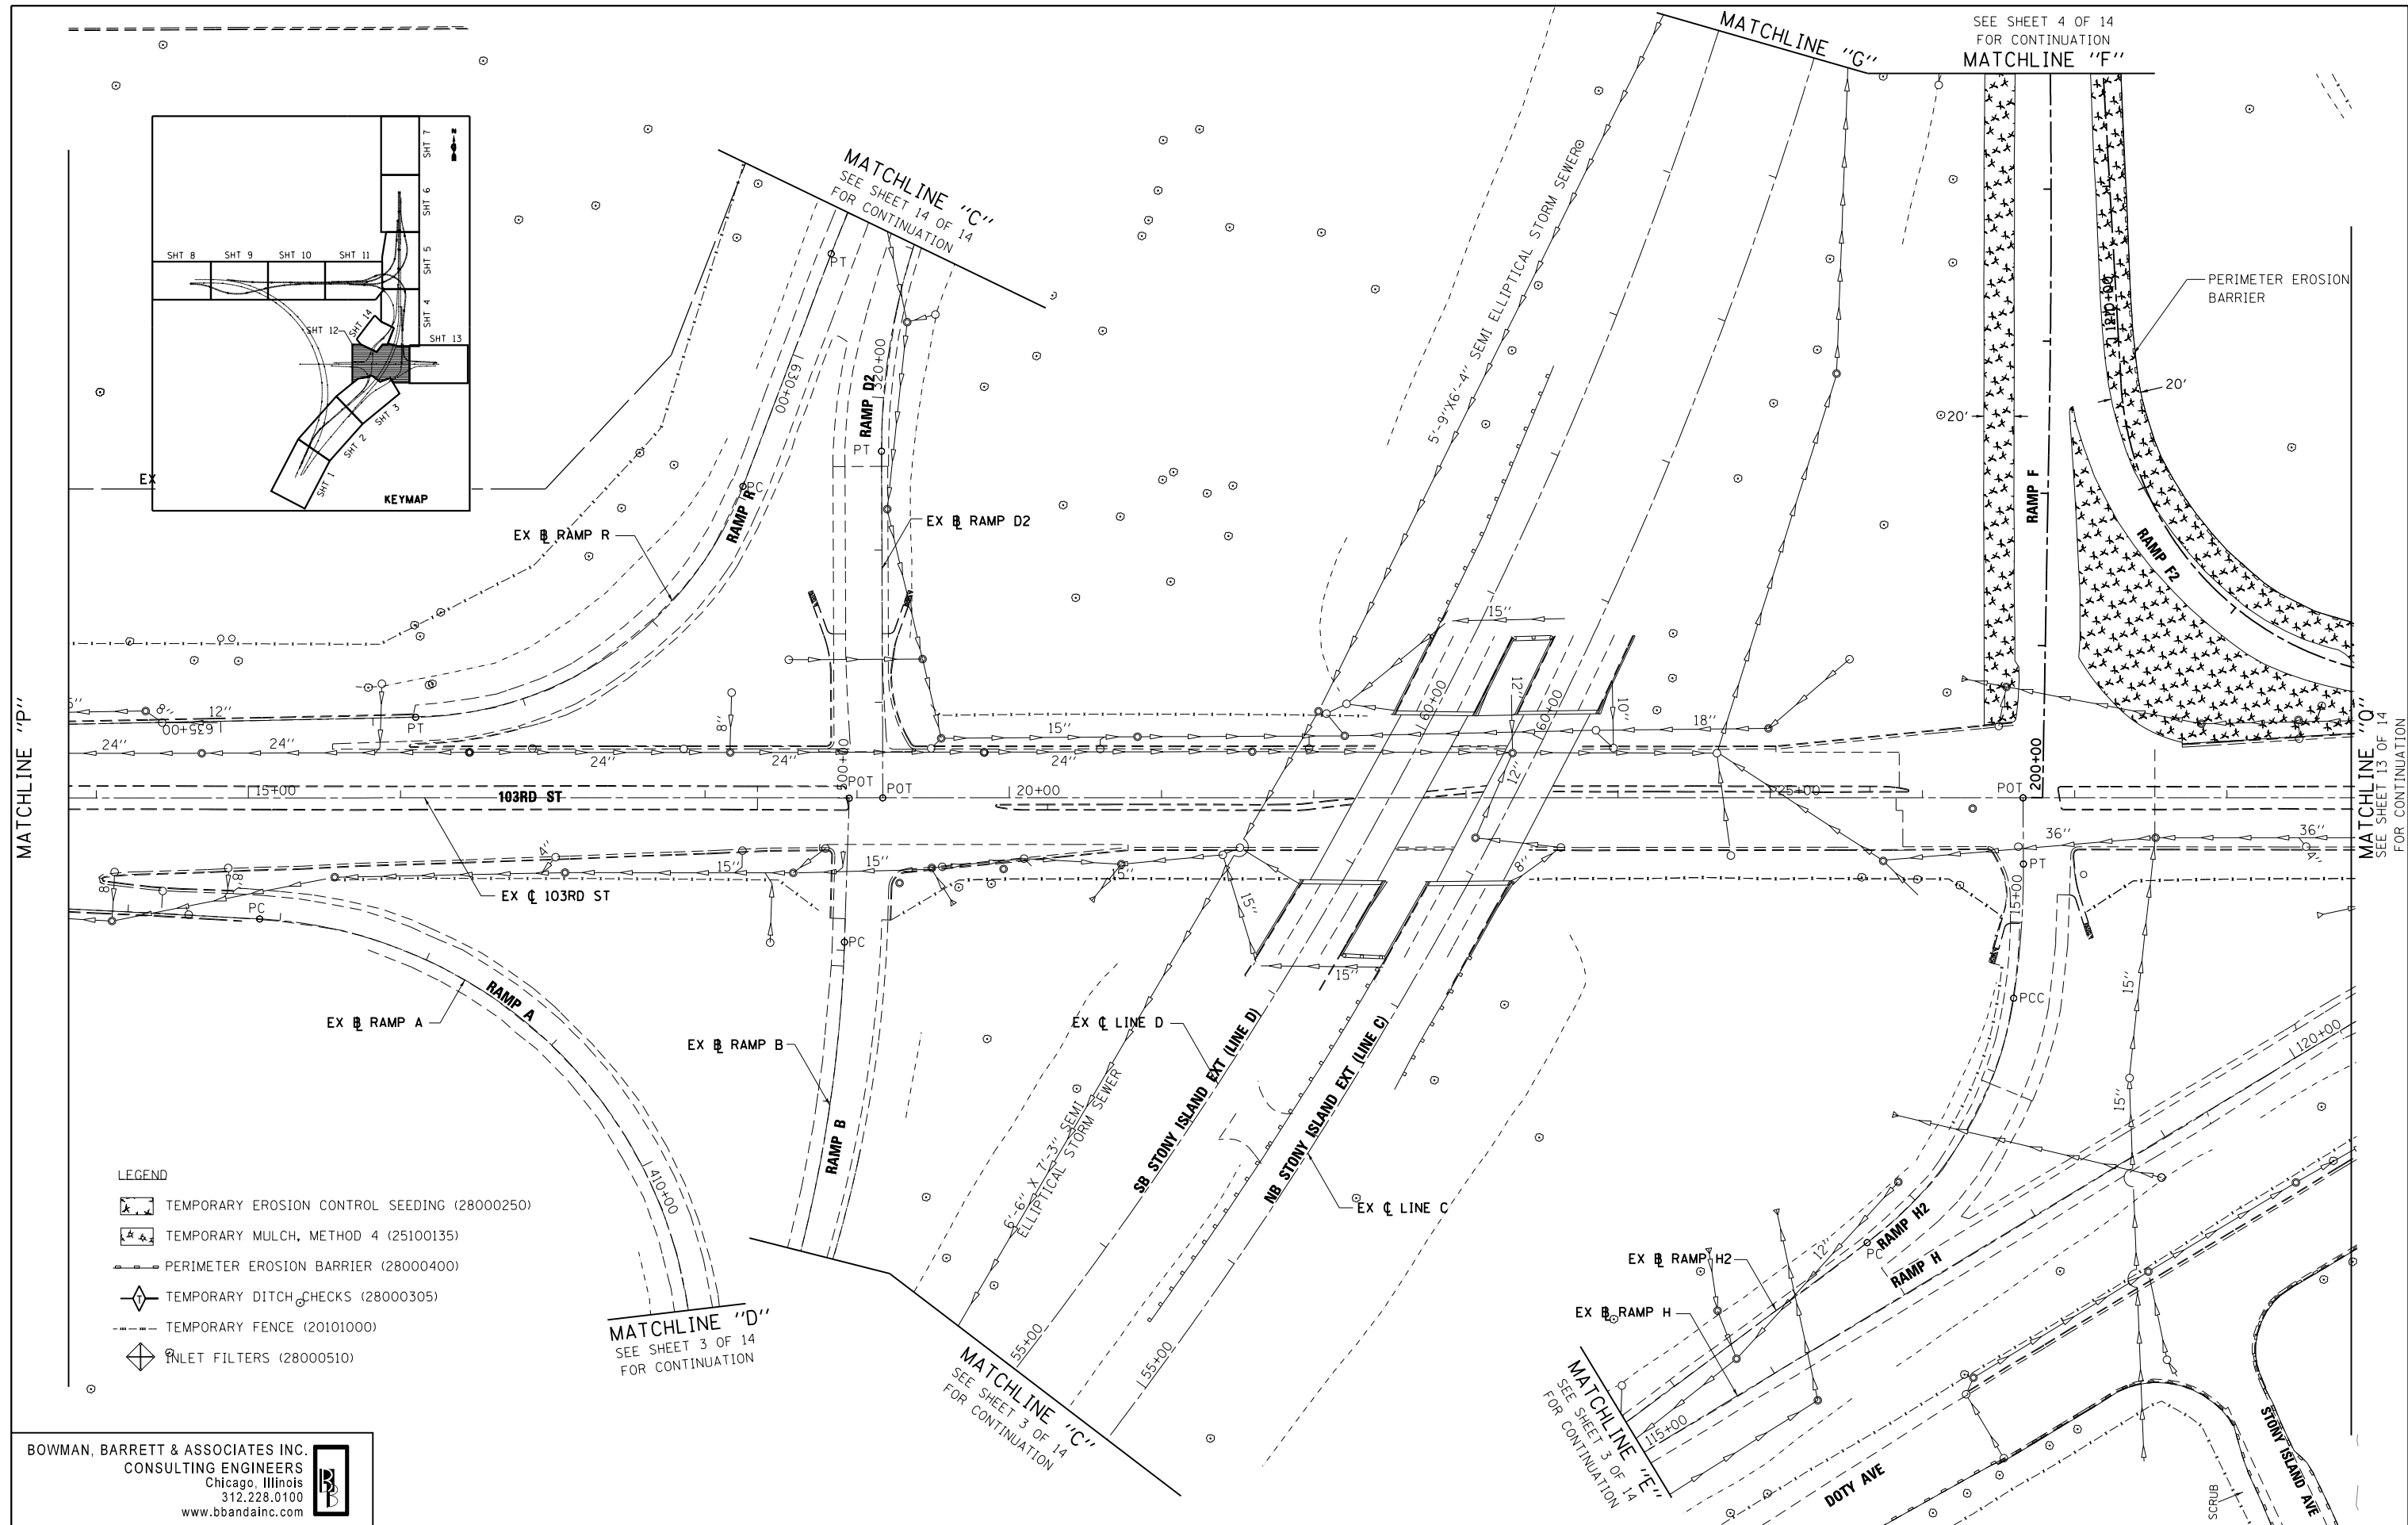


SEE SHEET 4 OF 14
FOR CONTINUATION
MATCHLINE "F"

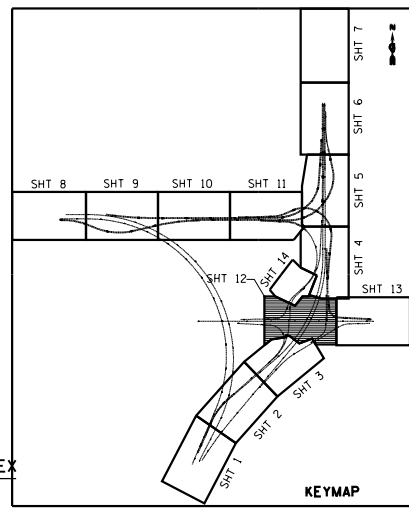

- LEGEND
- TEMPORARY EROSION CONTROL SEEDING (28000250)
 - TEMPORARY MULCH, METHOD 4 (25100135)
 - PERIMETER EROSION BARRIER (28000400)
 - TEMPORARY DITCH CHECKS (28000305)
 - TEMPORARY FENCE (20101000)
 - INLET FILTERS (28000510)

BOWMAN, BARRETT & ASSOCIATES INC.
CONSULTING ENGINEERS
Chicago, Illinois
312.228.0100
www.bbadainc.com

FILE NAME =	USER NAME = default	DESIGNED -	PTG	REVISED -	
*FILE#		DRAWN -	PTG	REVISED -	
	PLOT SCALE = *SCALE*	CHECKED -	RGR	REVISED -	
	PLOT DATE = 3/29/2013	DATE -	03/29/2013	REVISED -	

STATE OF ILLINOIS
DEPARTMENT OF TRANSPORTATION

EROSION CONTROL PLAN		F.A.I. RTE.	SECTION	COUNTY	TOTAL SHEETS	SHEET NO.
103RD STREET		94	2012-059-BR	COOK	631	156
SCALE: 1"=50'	SHEET NO. 12 OF 14 SHEETS	STA.	TO STA.		CONTRACT NO. 60J12	

ILLINOIS FED. AID PROJECT	
---------------------------	--

S:\1072-05-CADD\1068012_Sheets\1068012-ehc-works_12.dgn