



- NOTES:
1. FOR LEGEND SEE SHEET NO. 173.
 2. FOR ADJUSTMENTS, REMOVALS, CLEANING AND TELEVISION SCHEDULES SEE SHEETS NO. 211 TO 213.

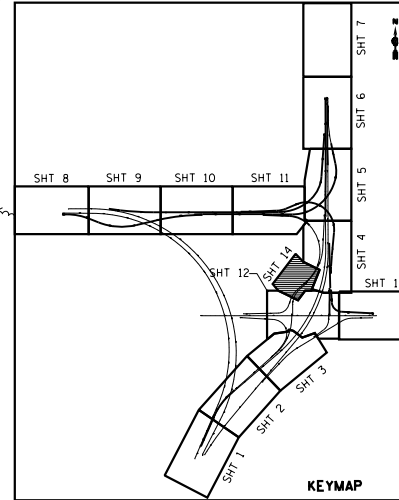

BOWMAN, BARRETT & ASSOCIATES INC.
 CONSULTING ENGINEERS
 Chicago, Illinois
 312.228.0100
 www.bbandainc.com

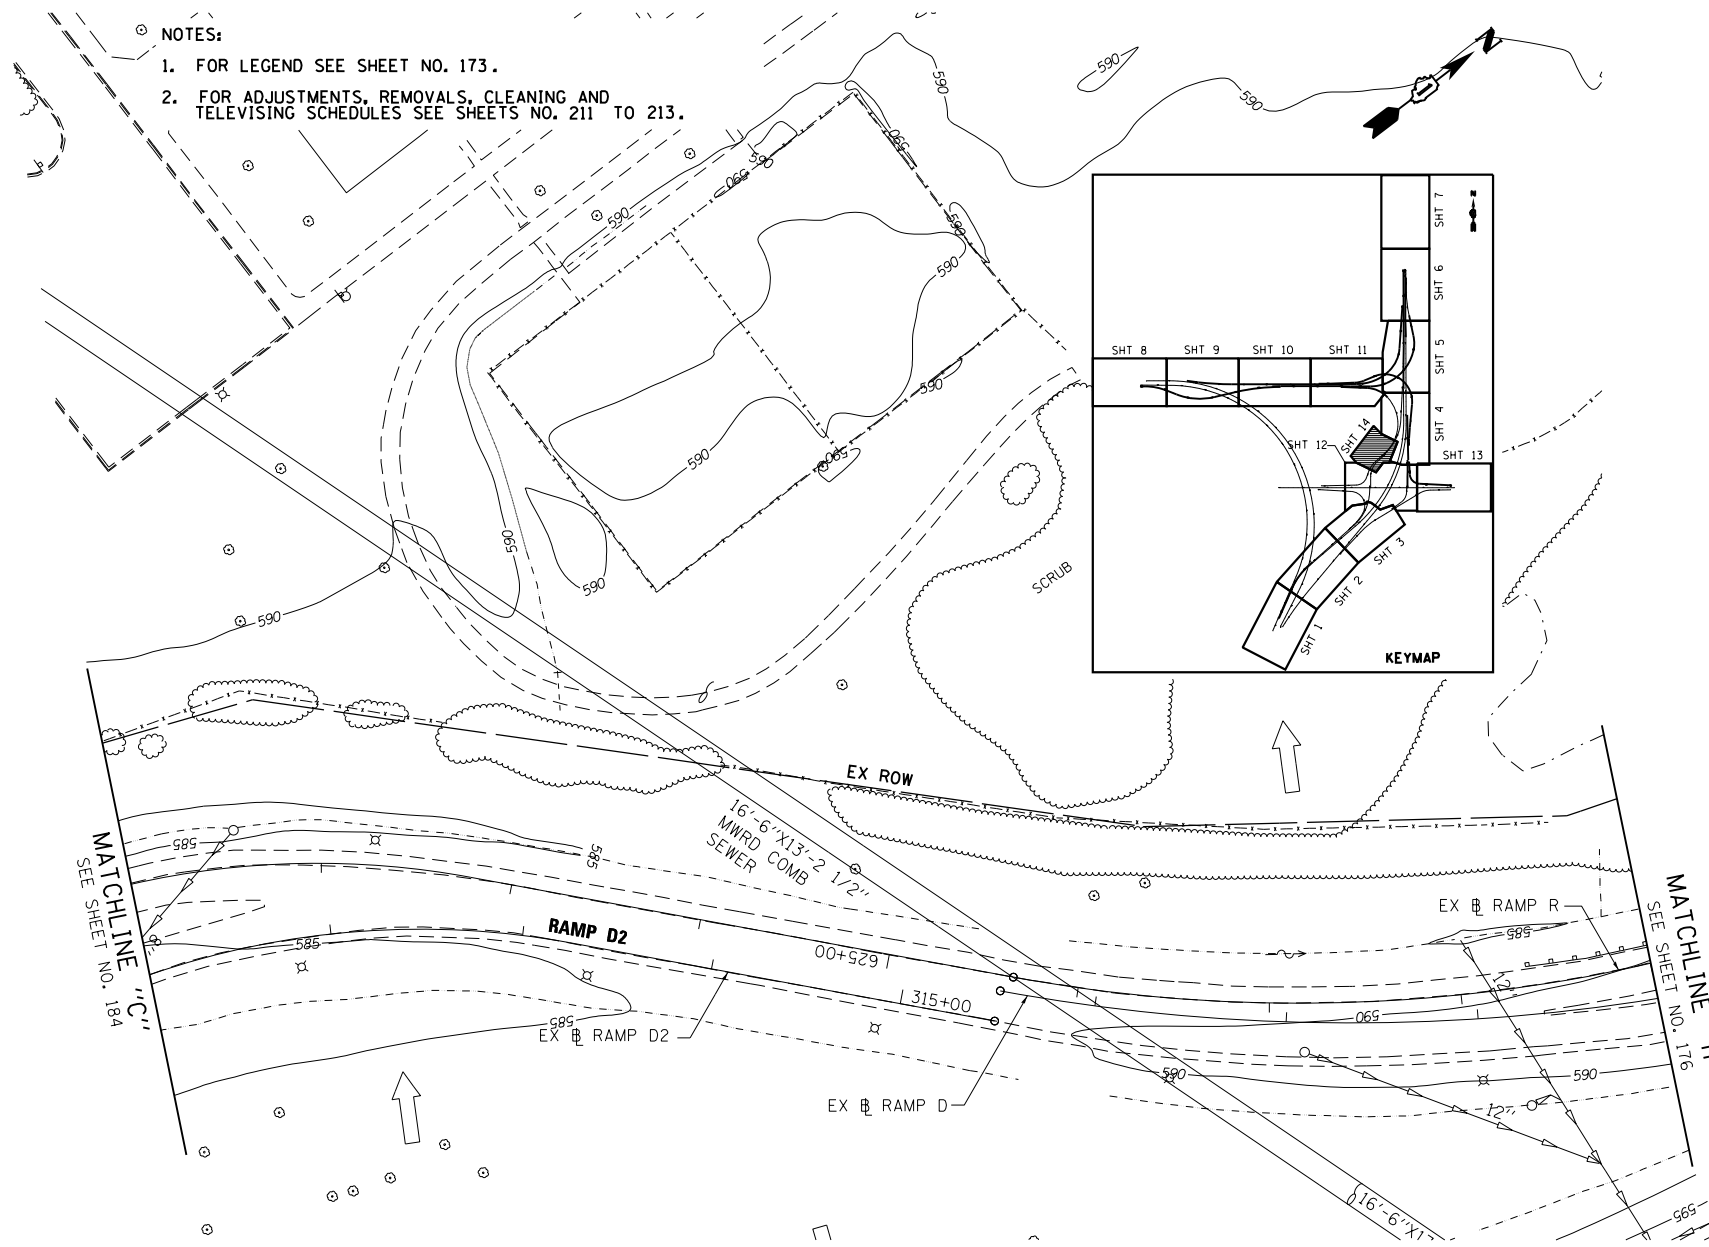

FILE NAME =	USER NAME = default	DESIGNED - JAM	REVISED -
FILEL		DRAWN - JAM	REVISED -
	PLOT SCALE = *SCALE*	CHECKED - RGR	REVISED -
	PLOT DATE = 4/2/2013	DATE - 03/29/2013	REVISED -

STATE OF ILLINOIS
 DEPARTMENT OF TRANSPORTATION

EXISTING DRAINAGE PLAN
 STONY ISLAND EXTENSION

SCALE: 1"=50' SHEET NO. 14 OF 14 SHEETS STA. TO STA.

F.A.I. RTE.	SECTION	COUNTY	TOTAL SHEETS	SHEET NO.
94	2012-059-BR	COOK	631	186
ILLINOIS FED. AID PROJECT			CONTRACT NO. 60J12	

S:\1072\05_CADD\1068012_Sheets\1068012-shr-wrkt.dwg