



2:30:46 PM

3/29/2013

S:\1072_05_CADD\Structure\1-SN_0162471\CADD_Sheets\0162471-60112-016-FY02.dgn

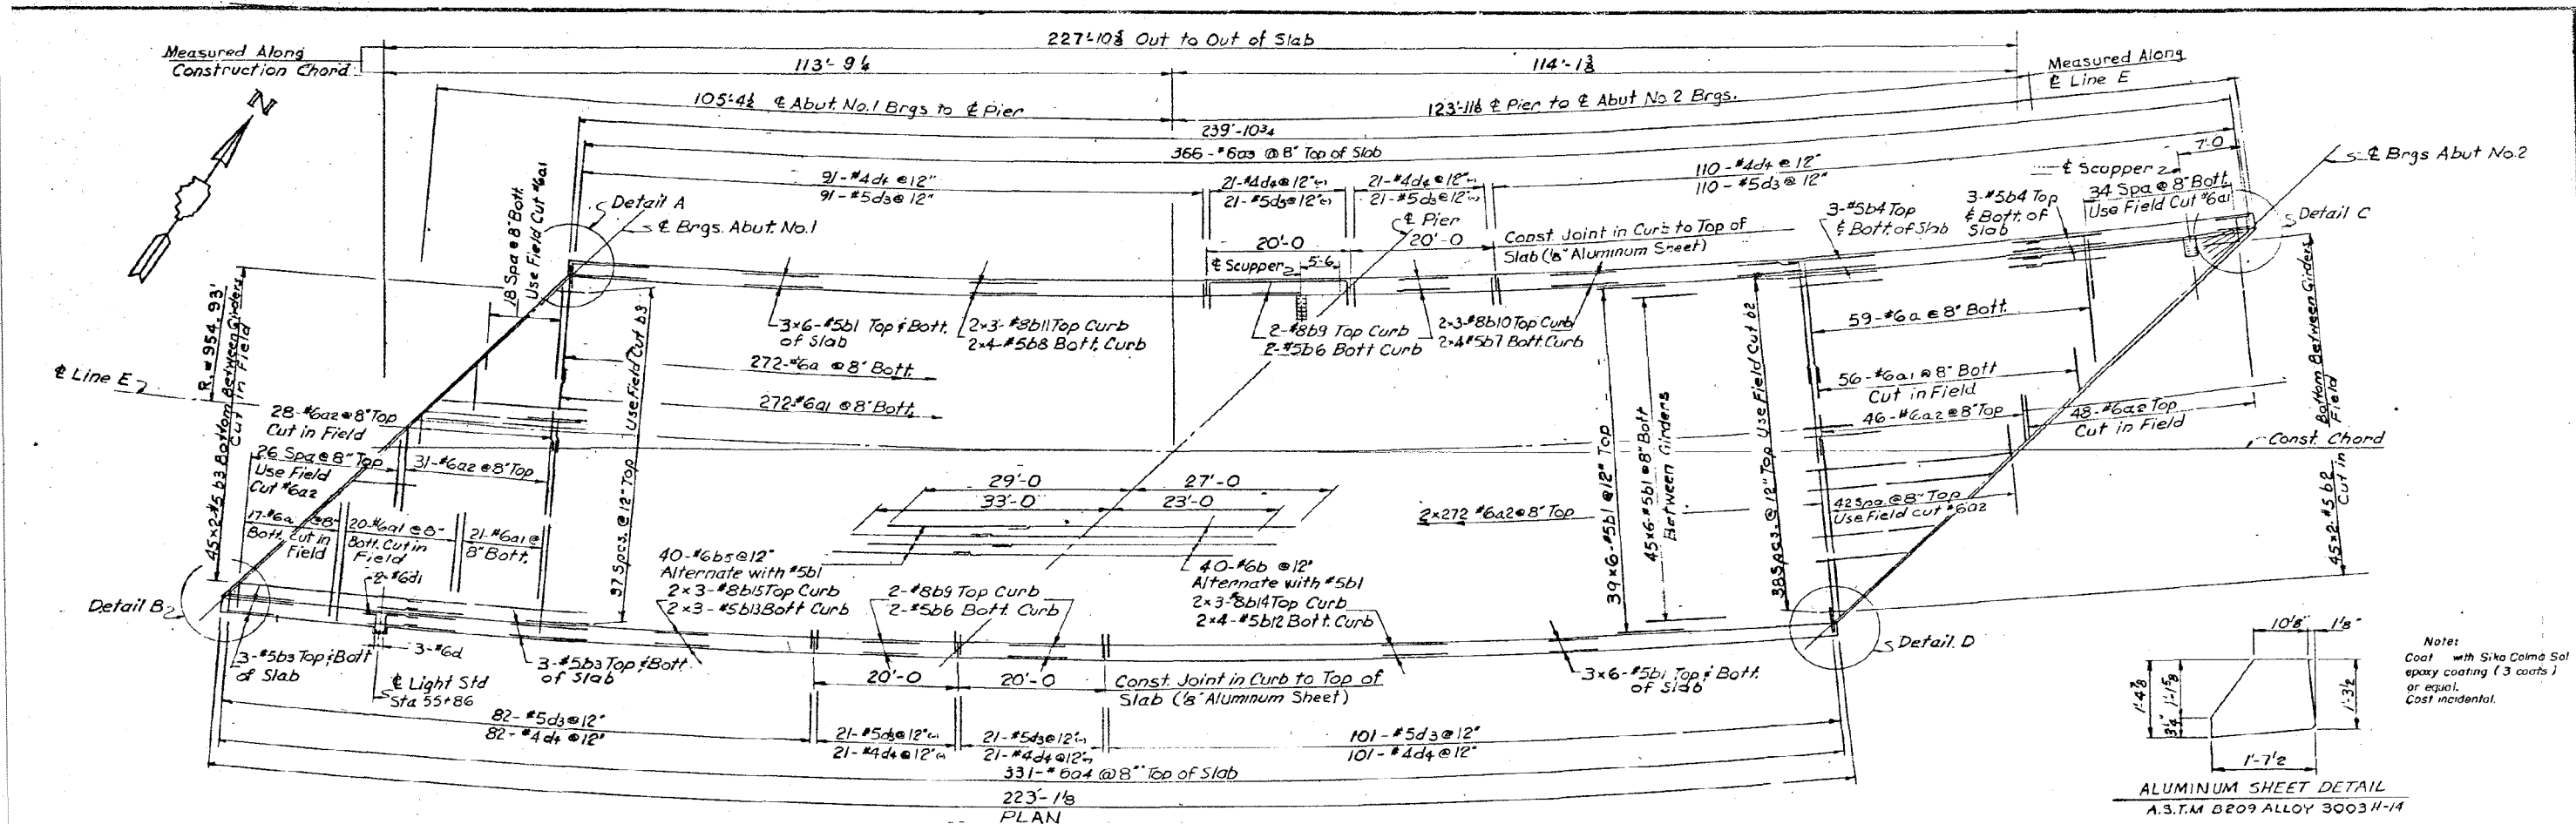


Note:
Coat with Sikacoat Sol epoxy coating (3 coats) or equal.
Cost incidental.

 

NOTES:
For Details A, B, C and D see sheet No. 13.
For Parapet Plan and Details and Handrail Details see sheet Nos. 15 & 16.
Cost of Aluminum Sheets shall be incidental to Class X Concrete.
Bars marked thus 3x6 - #5 etc. indicate 3 lines of bars with 6 lengths per line.
For Bill of Material, Reinforcement Details & Expansion Device Details see sheet No. 14.
For Scupper Details see Sheet No. 38.
Field cut bars shall be used on the same end of the slab from which they are cut.
Transverse slab bars shall have a minimum lap of 30 diameters. Minimum bar lap for all others bars is 24 diameter.
For detail at Light Std. See Sheet No. 13.

All edges shall have 3/4" chamfer
For additional details at Curb Joints see sheet No. 13.

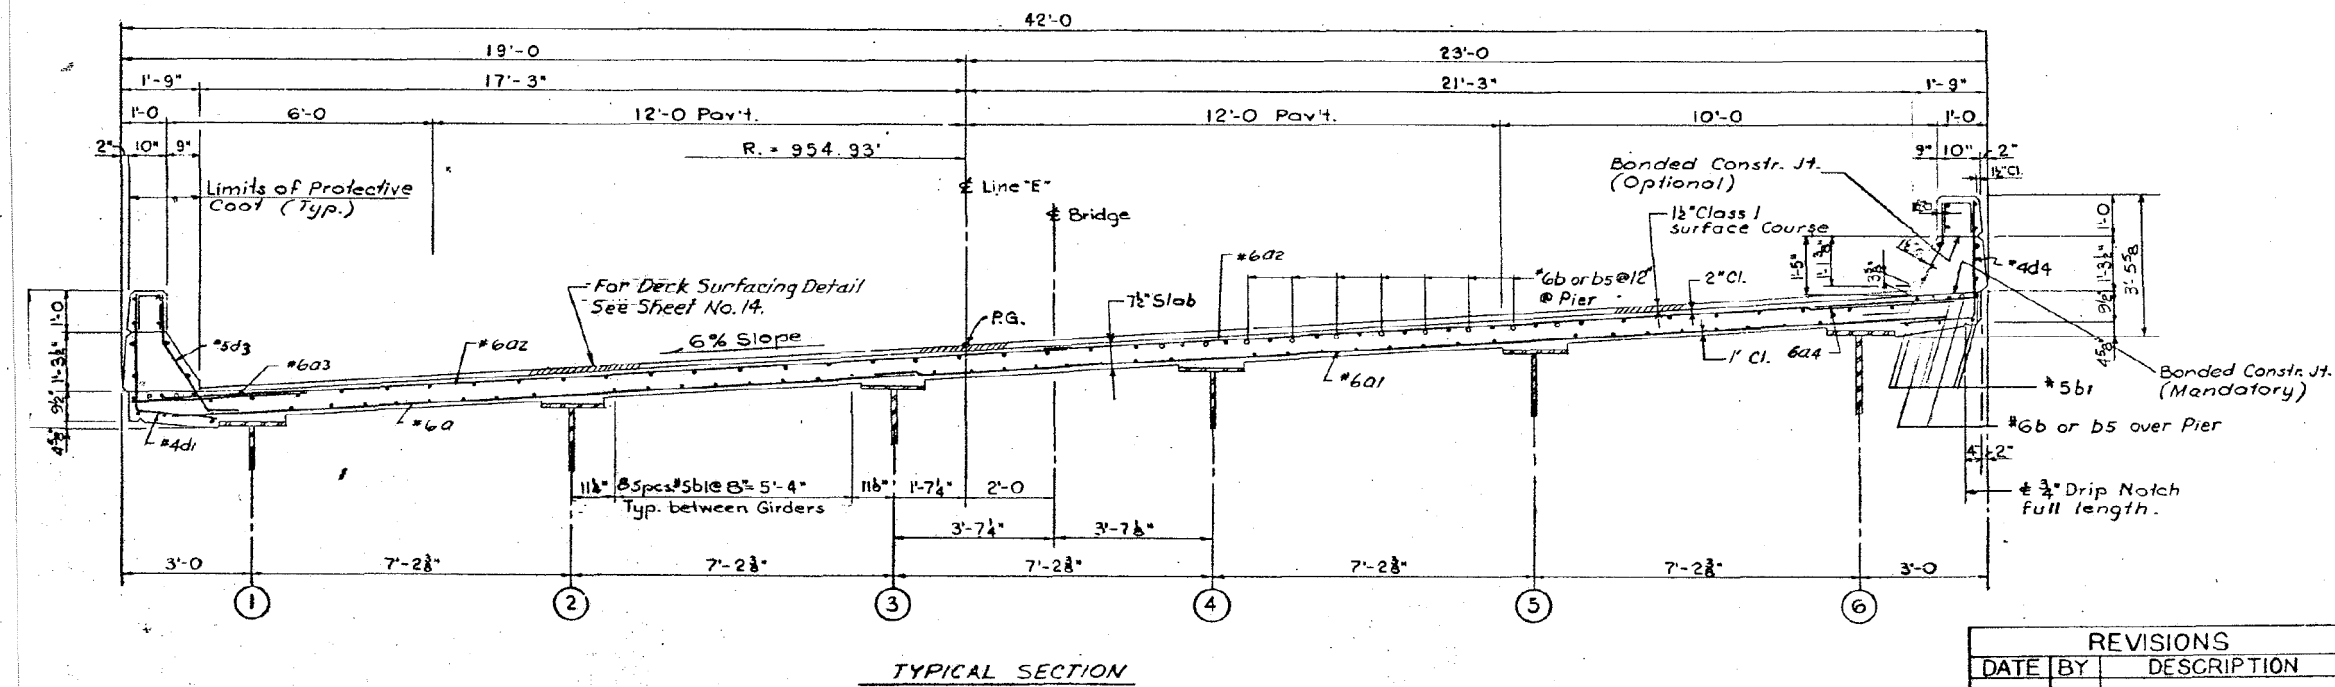

REVISIONS		
DATE	BY	DESCRIPTION

DEPARTMENT OF HIGHWAYS
COOK COUNTY, ILLINOIS

GEORGE W. DUNNE
PRESIDENT BOARD OF COMMISSIONERS

SLAB PLAN SPANS 1 & 2

STONY ISLAND CONNECTOR FAI 94
LINE E STRUCTURE

PROJECT: EBU 246 (75)

SCALE: 1/4" = 1'-0"

APPROVED: [Signature]

APPROVED: [Signature] 4/22

CHIEF ENGINEER

F.A. REV. No.	SECTION	COUNTY	TOTAL SHEETS	SHEET NO.
122	2012-059-BR	COOK	631	539

CONTRACT NO. 60J12

BOWMAN, BARRETT & ASSOCIATES INC.
CONSULTING ENGINEERS
Chicago, Illinois
312.228.0100
www.bbainc.com

USER NAME =	DESIGNED -	REVISIONS -
PLOT SCALE =	CHECKED - BAK	REVISIONS -
PLOT DATE = 03/29/2013	DRAWN -	REVISIONS -
	CHECKED -	REVISIONS -

STATE OF ILLINOIS
DEPARTMENT OF TRANSPORTATION

EXISTING PLANS (FOR INFORMATION ONLY)
STRUCTURE NO. 016-2471

SHEET NO. S-46 OF S-63 SHEETS

F.A.I. REV. No.	SECTION	COUNTY	TOTAL SHEETS	SHEET NO.
94	2012-059-BR	COOK	631	539

CONTRACT NO. 60J12

ILLINOIS FED. AID PROJECT