




1 Typical Triple Soldier Course Band Paver
Scale: 1"=1'-0"

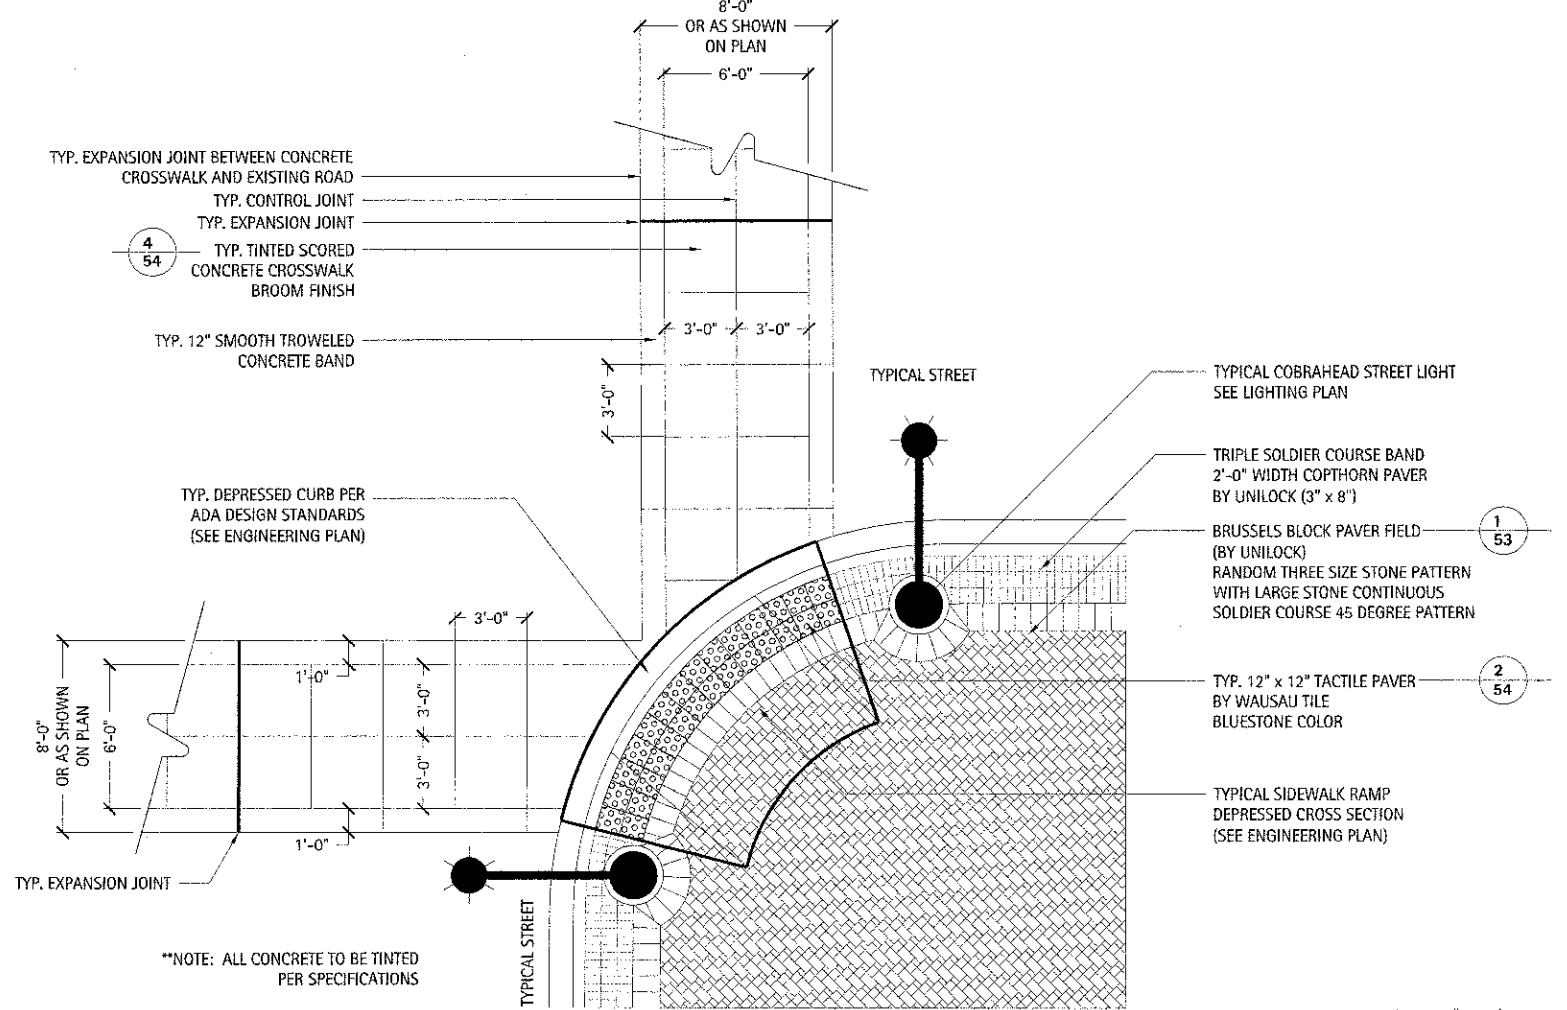


3 Typical Crosswalk Plan Detail
Scale: 1/4"=1'-0"

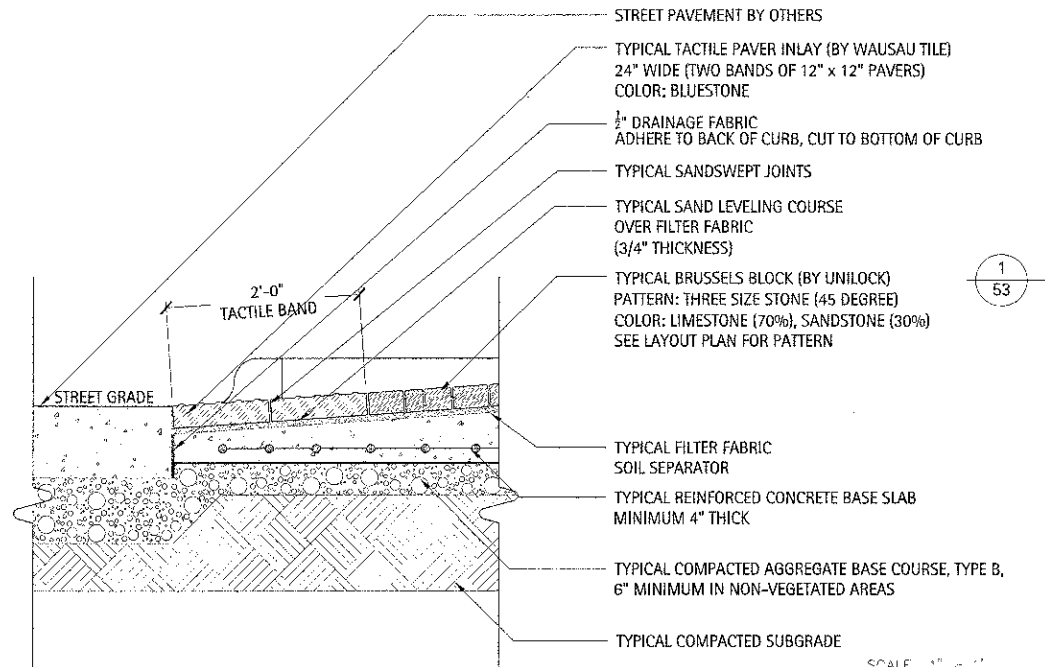

2 Typical Tactile Paver Banding
Scale: 1"=1'-0"

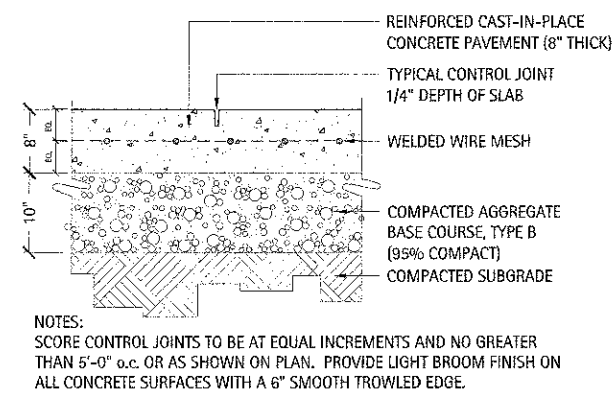

4 Typical Crosswalk Section Detail
Scale: 1"=1'-0"

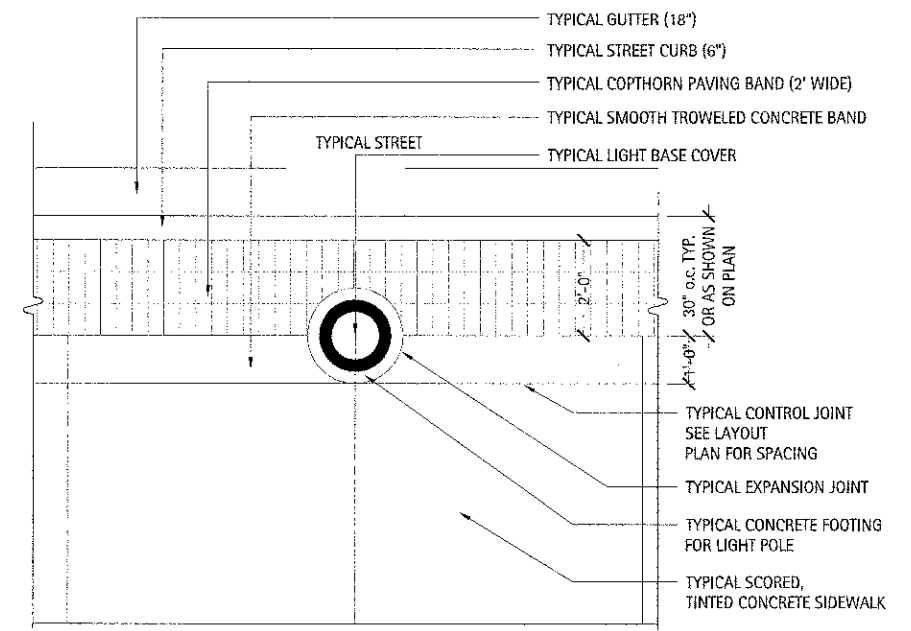

5 Typical Light Base Paving Plan
Scale: 1/2"=1'-0"

FILE NAME =	USER NAME =	DESIGNED =	REVISED =
\$FILE\$	\$USER\$	DRAWN =	REVISED =
		CHECKED =	REVISED =
		DATE =	REVISED =

STATE OF ILLINOIS
DEPARTMENT OF TRANSPORTATION

PAVING DETAILS

SCALE: AS SHOWN SHEET 2 OF 2 SHEETS STA. TO STA.

P.A. RTH.	SECTION	COUNTY	TOTAL SHEETS	SHEET NO.
	10-00'49--00-LS	COOK	59	54
CONTRACT NO. 63723				
ILLINOIS T&E AND PROJECT				