

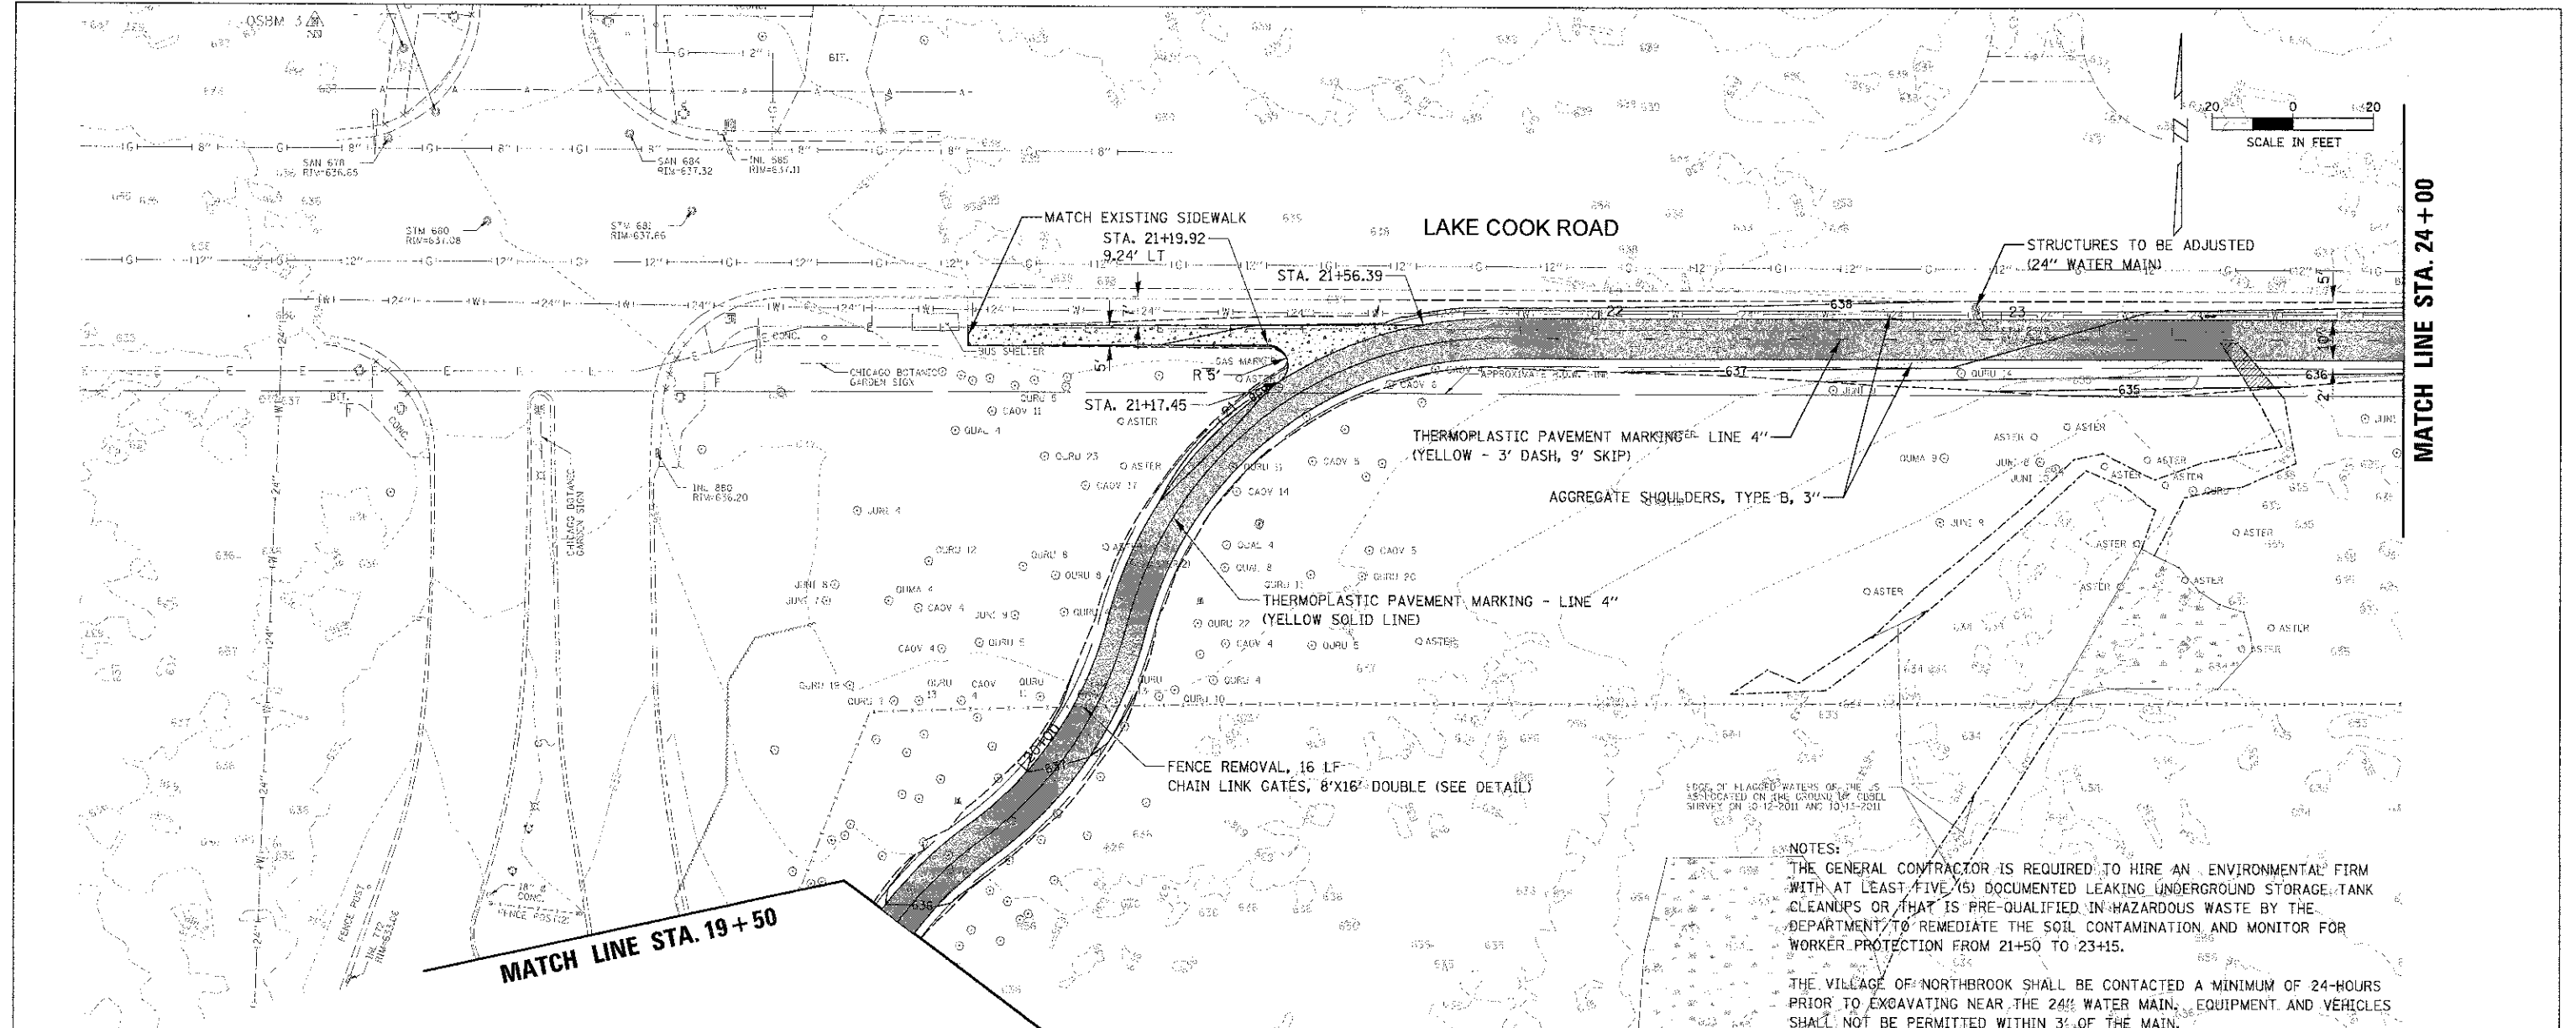


PLAN	DATE
REVISION	
NO. 1	
NO. 2	
NO. 3	
NO. 4	
NO. 5	
NO. 6	
NO. 7	
NO. 8	
NO. 9	
NO. 10	

PROFILE	DATE
REVISION	
NO. 1	
NO. 2	
NO. 3	
NO. 4	
NO. 5	
NO. 6	
NO. 7	
NO. 8	
NO. 9	
NO. 10	

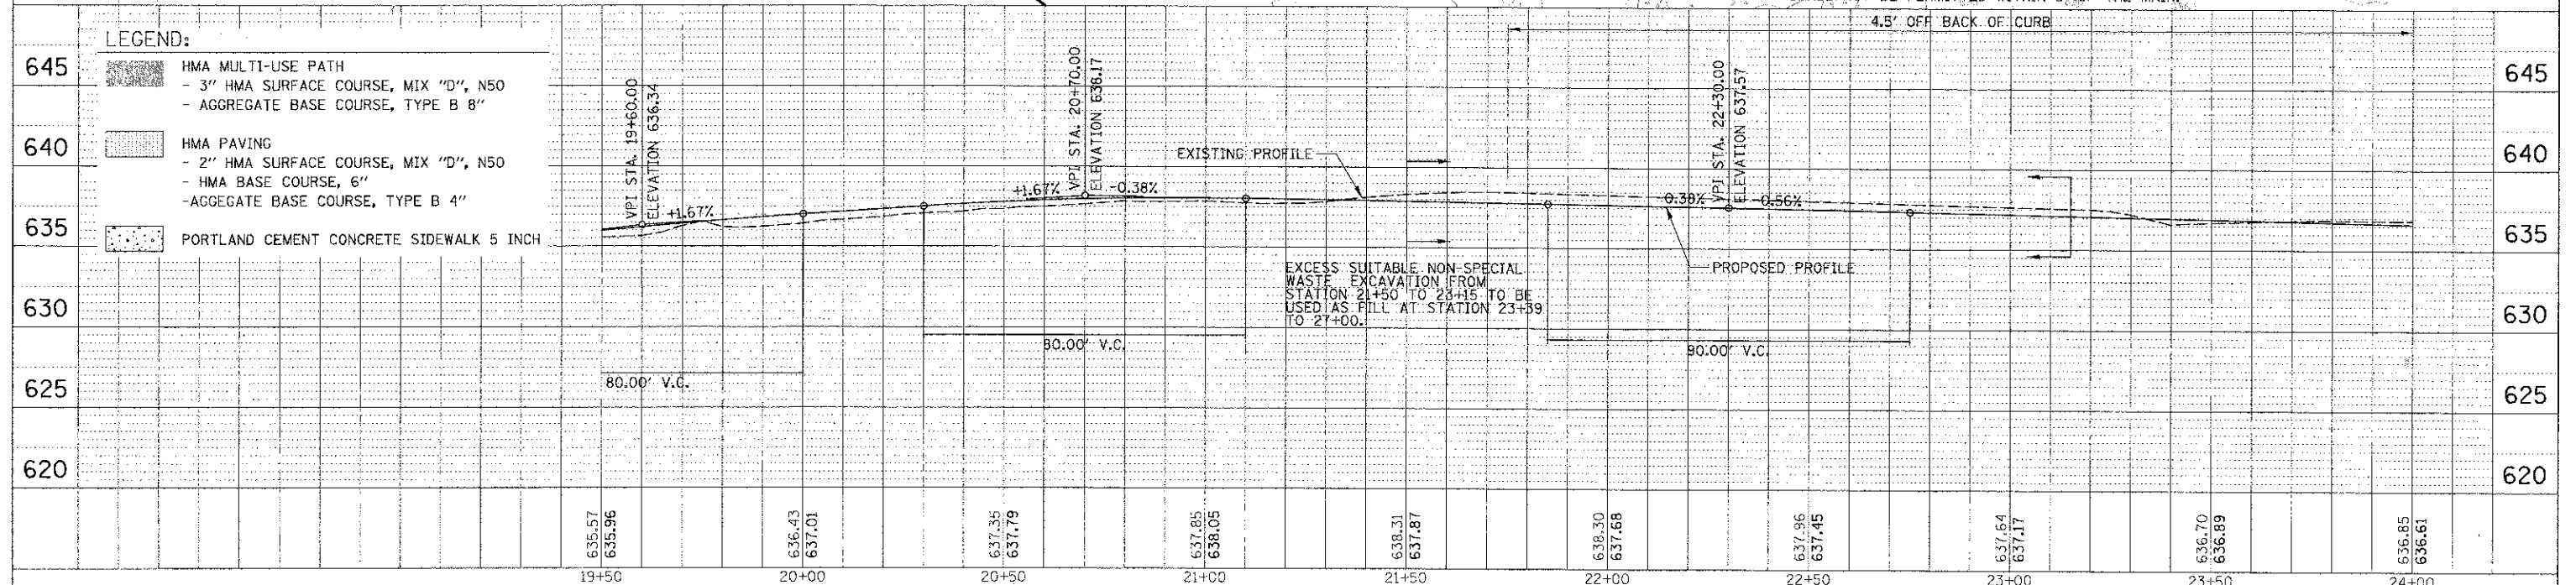

MATCH LINE STA. 24 + 00

 

8575 W. Higgins Road, Suite 600 Rosemont, Illinois 60018 (847) 828-0600 	DESIGNED - MBT	REVISED -	STATE OF ILLINOIS DEPARTMENT OF TRANSPORTATION	LAKE COOK ROAD/NORTH BRANCH BICYCLE TRAIL EXTENSION PROPOSED PLAN AND PROFILE	F.A.U. RATE: 3726	COUNTY COOK/LAKE SHEETS 89 CONTRACT NO. 63781
	DRAWN - PWN	REVISED -			SCALE: 1" = 20' SHEET NO. OF SHEETS STA. TO STA.	
CHECKED - MEK DATE - 4/11/13	REVISED - REVISED - REVISED -			ILLINOIS FED. AID PROJECT		