



PLAN	DATE
REVISED	
NOTED	
BY	
DATE	

PROJECT	DATE
NO. 1	
NO. 2	
NO. 3	
NO. 4	
NO. 5	
NO. 6	
NO. 7	
NO. 8	
NO. 9	
NO. 10	

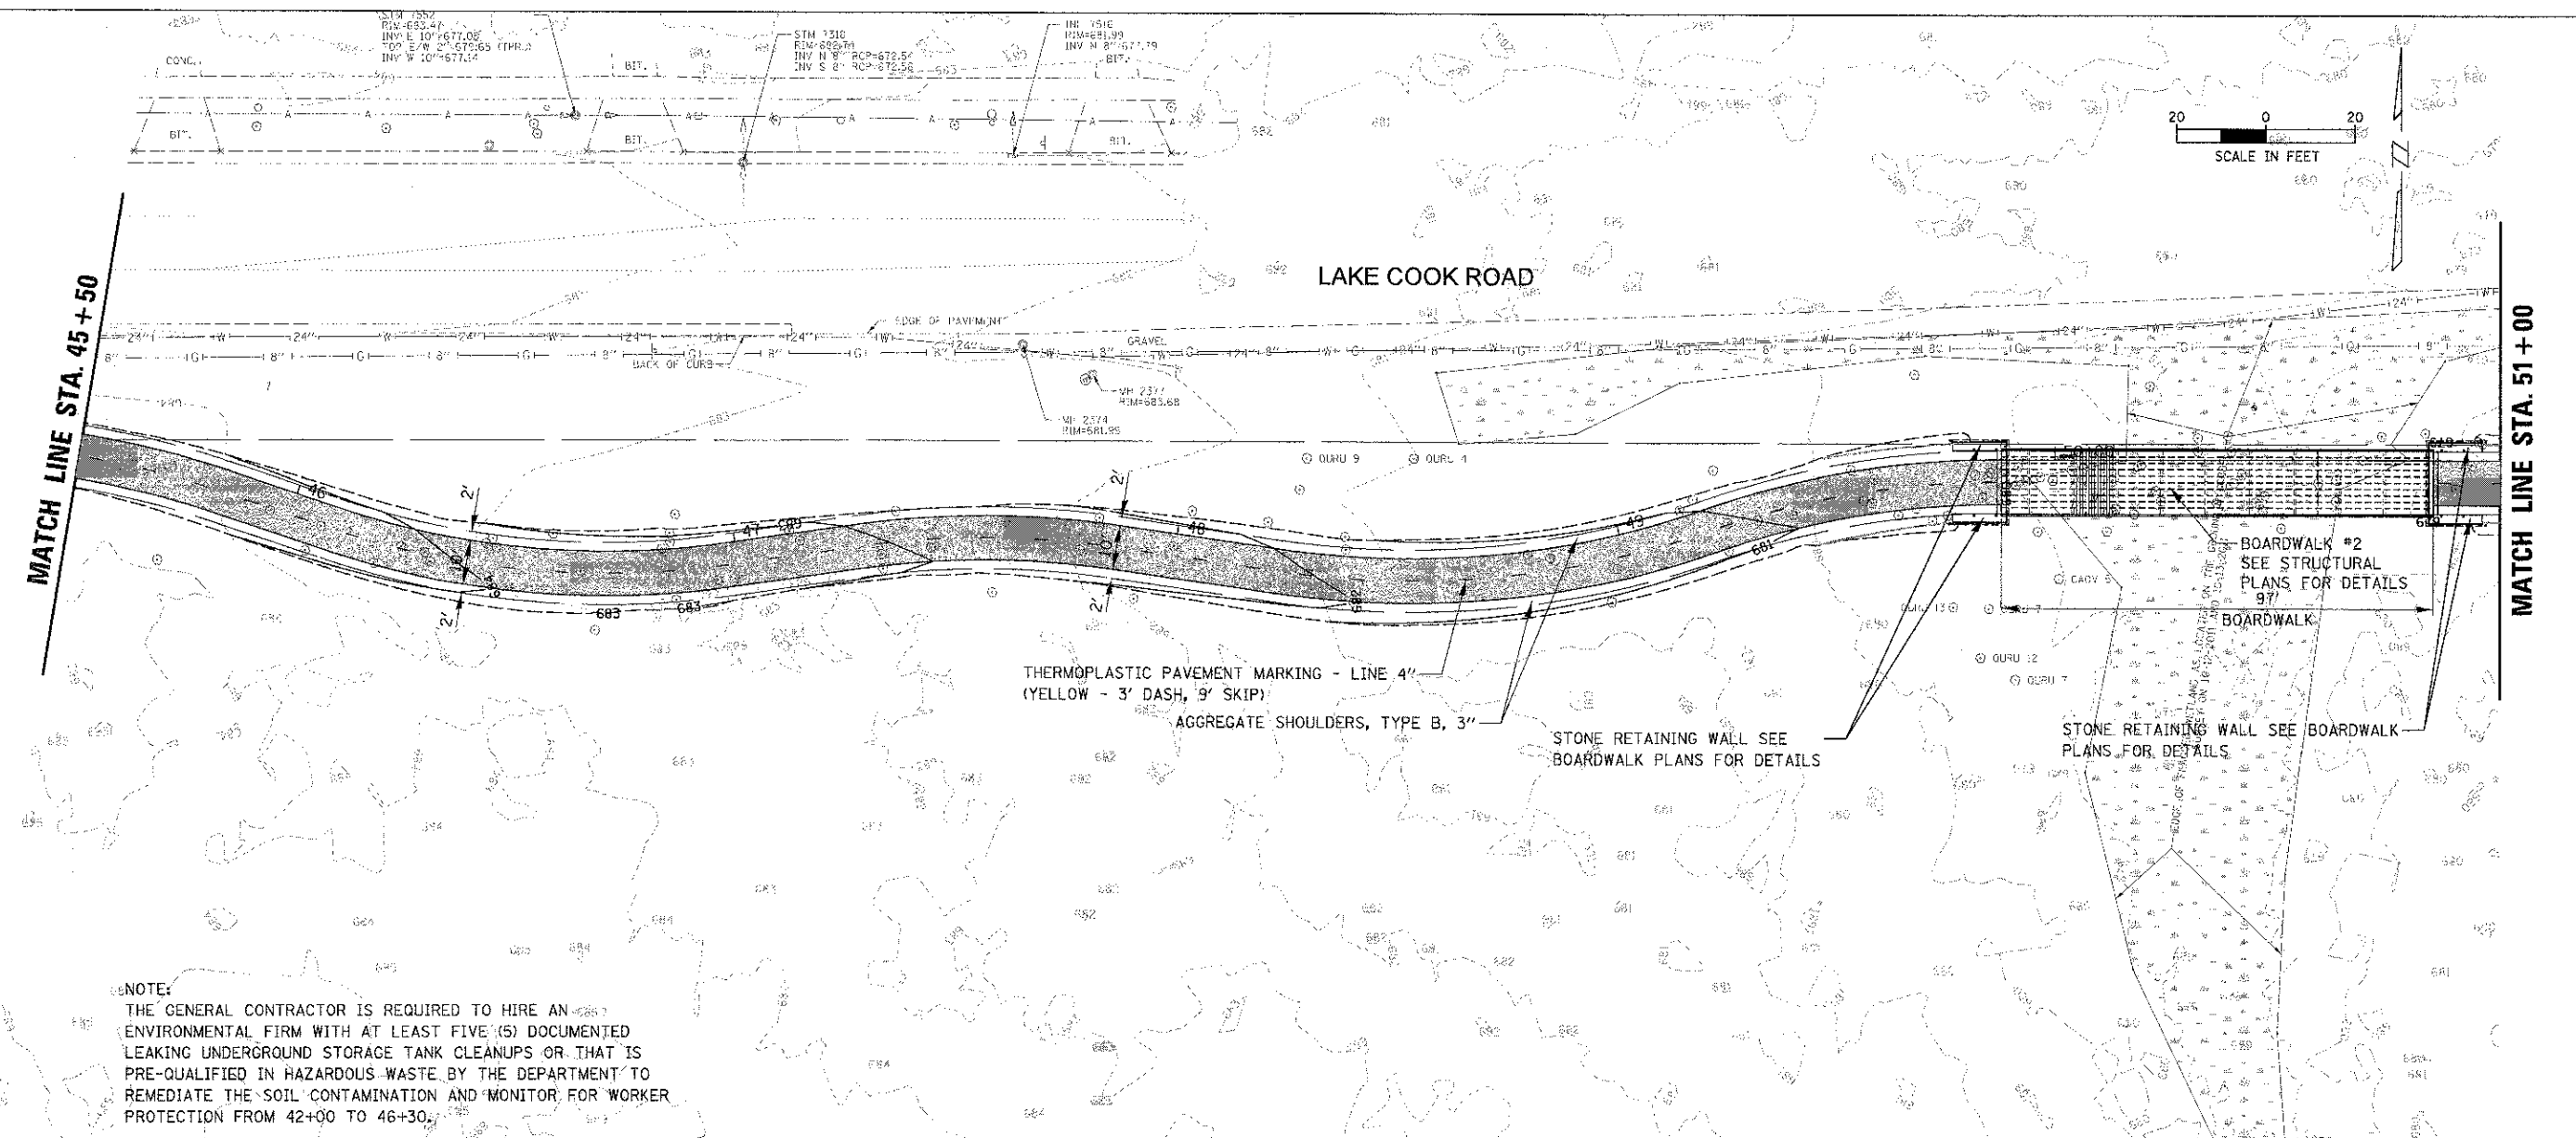

NOTE:
 THE GENERAL CONTRACTOR IS REQUIRED TO HIRE AN ENVIRONMENTAL FIRM WITH AT LEAST FIVE (5) DOCUMENTED LEAKING UNDERGROUND STORAGE TANK CLEANUPS OR THAT IS PRE-QUALIFIED IN HAZARDOUS WASTE BY THE DEPARTMENT TO REMEDIATE THE SOIL CONTAMINATION AND MONITOR FOR WORKER PROTECTION FROM 42+00 TO 46+30.

SUITABLE NON-SPECIAL WASTE EXCAVATION FROM STATION 43+75 TO 46+30 TO REMAIN IN PLACE AND BE USED AS FILL

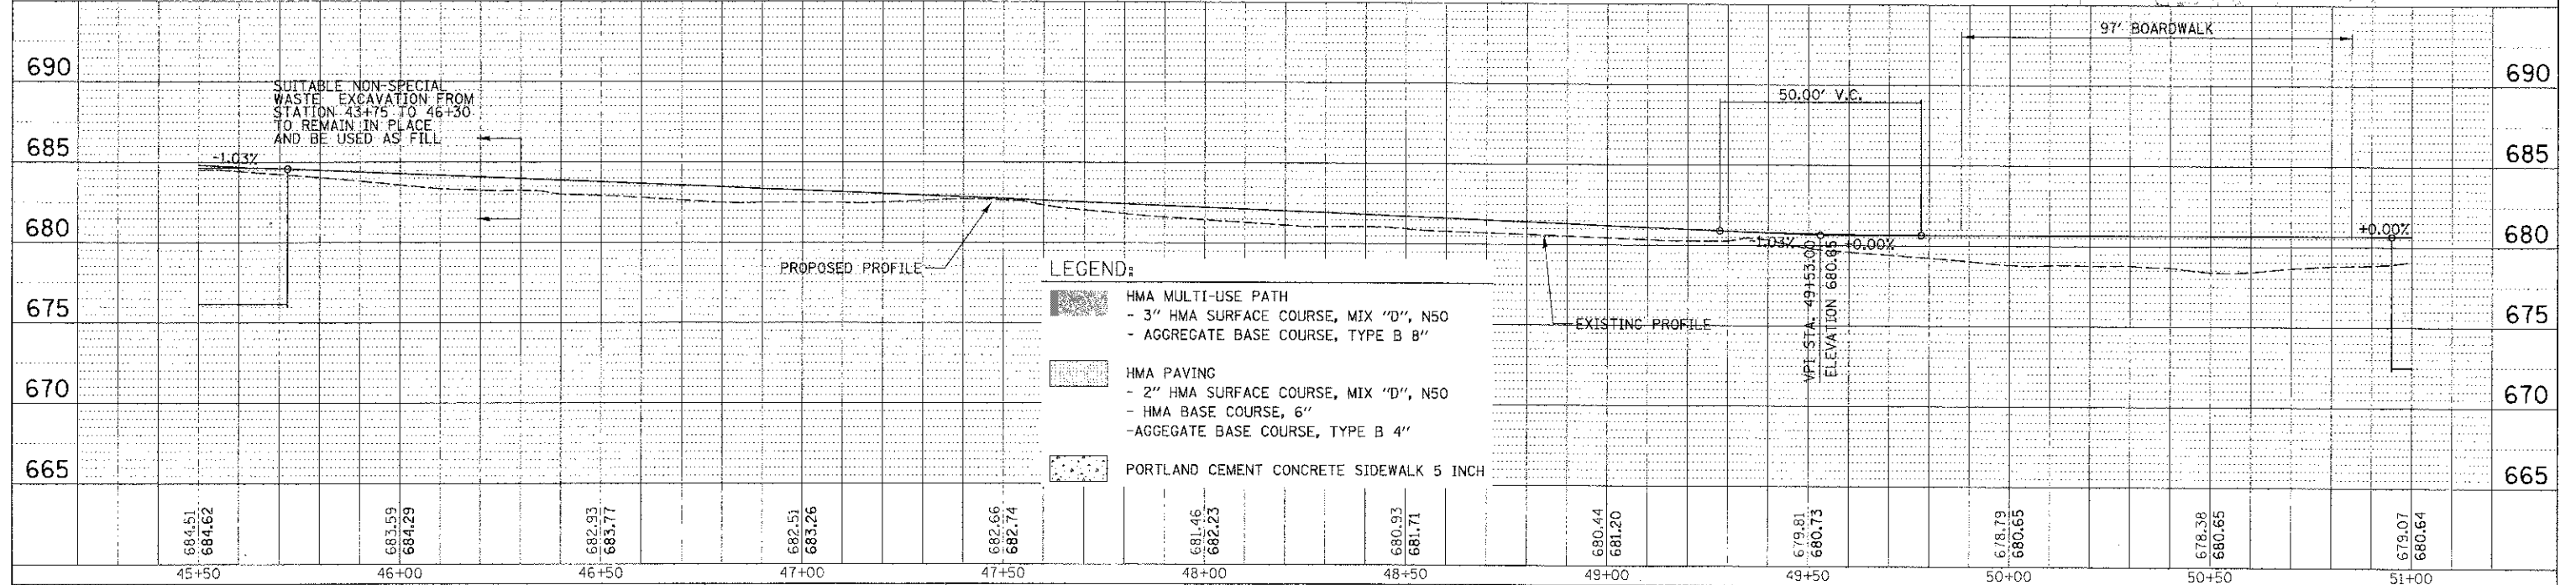

- LEGEND:**
- HMA MULTI-USE PATH
 - 3" HMA SURFACE COURSE, MIX "D", N50
 - AGGREGATE BASE COURSE, TYPE B 8"
 - HMA PAVING
 - 2" HMA SURFACE COURSE, MIX "D", N50
 - HMA BASE COURSE, 6"
 - AGGREGATE BASE COURSE, TYPE B 4"
 - PORTLAND CEMENT CONCRETE SIDEWALK 5 INCH

9575 W. Higgins Road, Suite 600 Rosemont, Illinois 60018 (847) 823-0500		USER NAME: mthomas	DESIGNED: MBT	REVISED:	STATE OF ILLINOIS DEPARTMENT OF TRANSPORTATION	LAKE COOK ROAD/NORTH BRANCH BICYCLE TRAIL EXTENSION PROPOSED PLAN AND PROFILE	F.A.U. RTE. 3726	COUNTY COOK/LAKE	TOTAL SHEETS 89	SHEET NO. 25
		PROJECT SCALE: 20'	DRAWN: PWN	REVISED:			SCALE: 1" = 20'	SHEET NO. OF SHEETS	STA. TO STA.	CONTRACT NO. 63781
FILE NAME: RPP_110459_00.SHP		DATE: 4/11/2013	CHECKED: MEK	REVISED:						