


MATCH LINE STA. 45 + 50

MATCH LINE STA. 51 + 00

SCALE IN FEET  
0 20

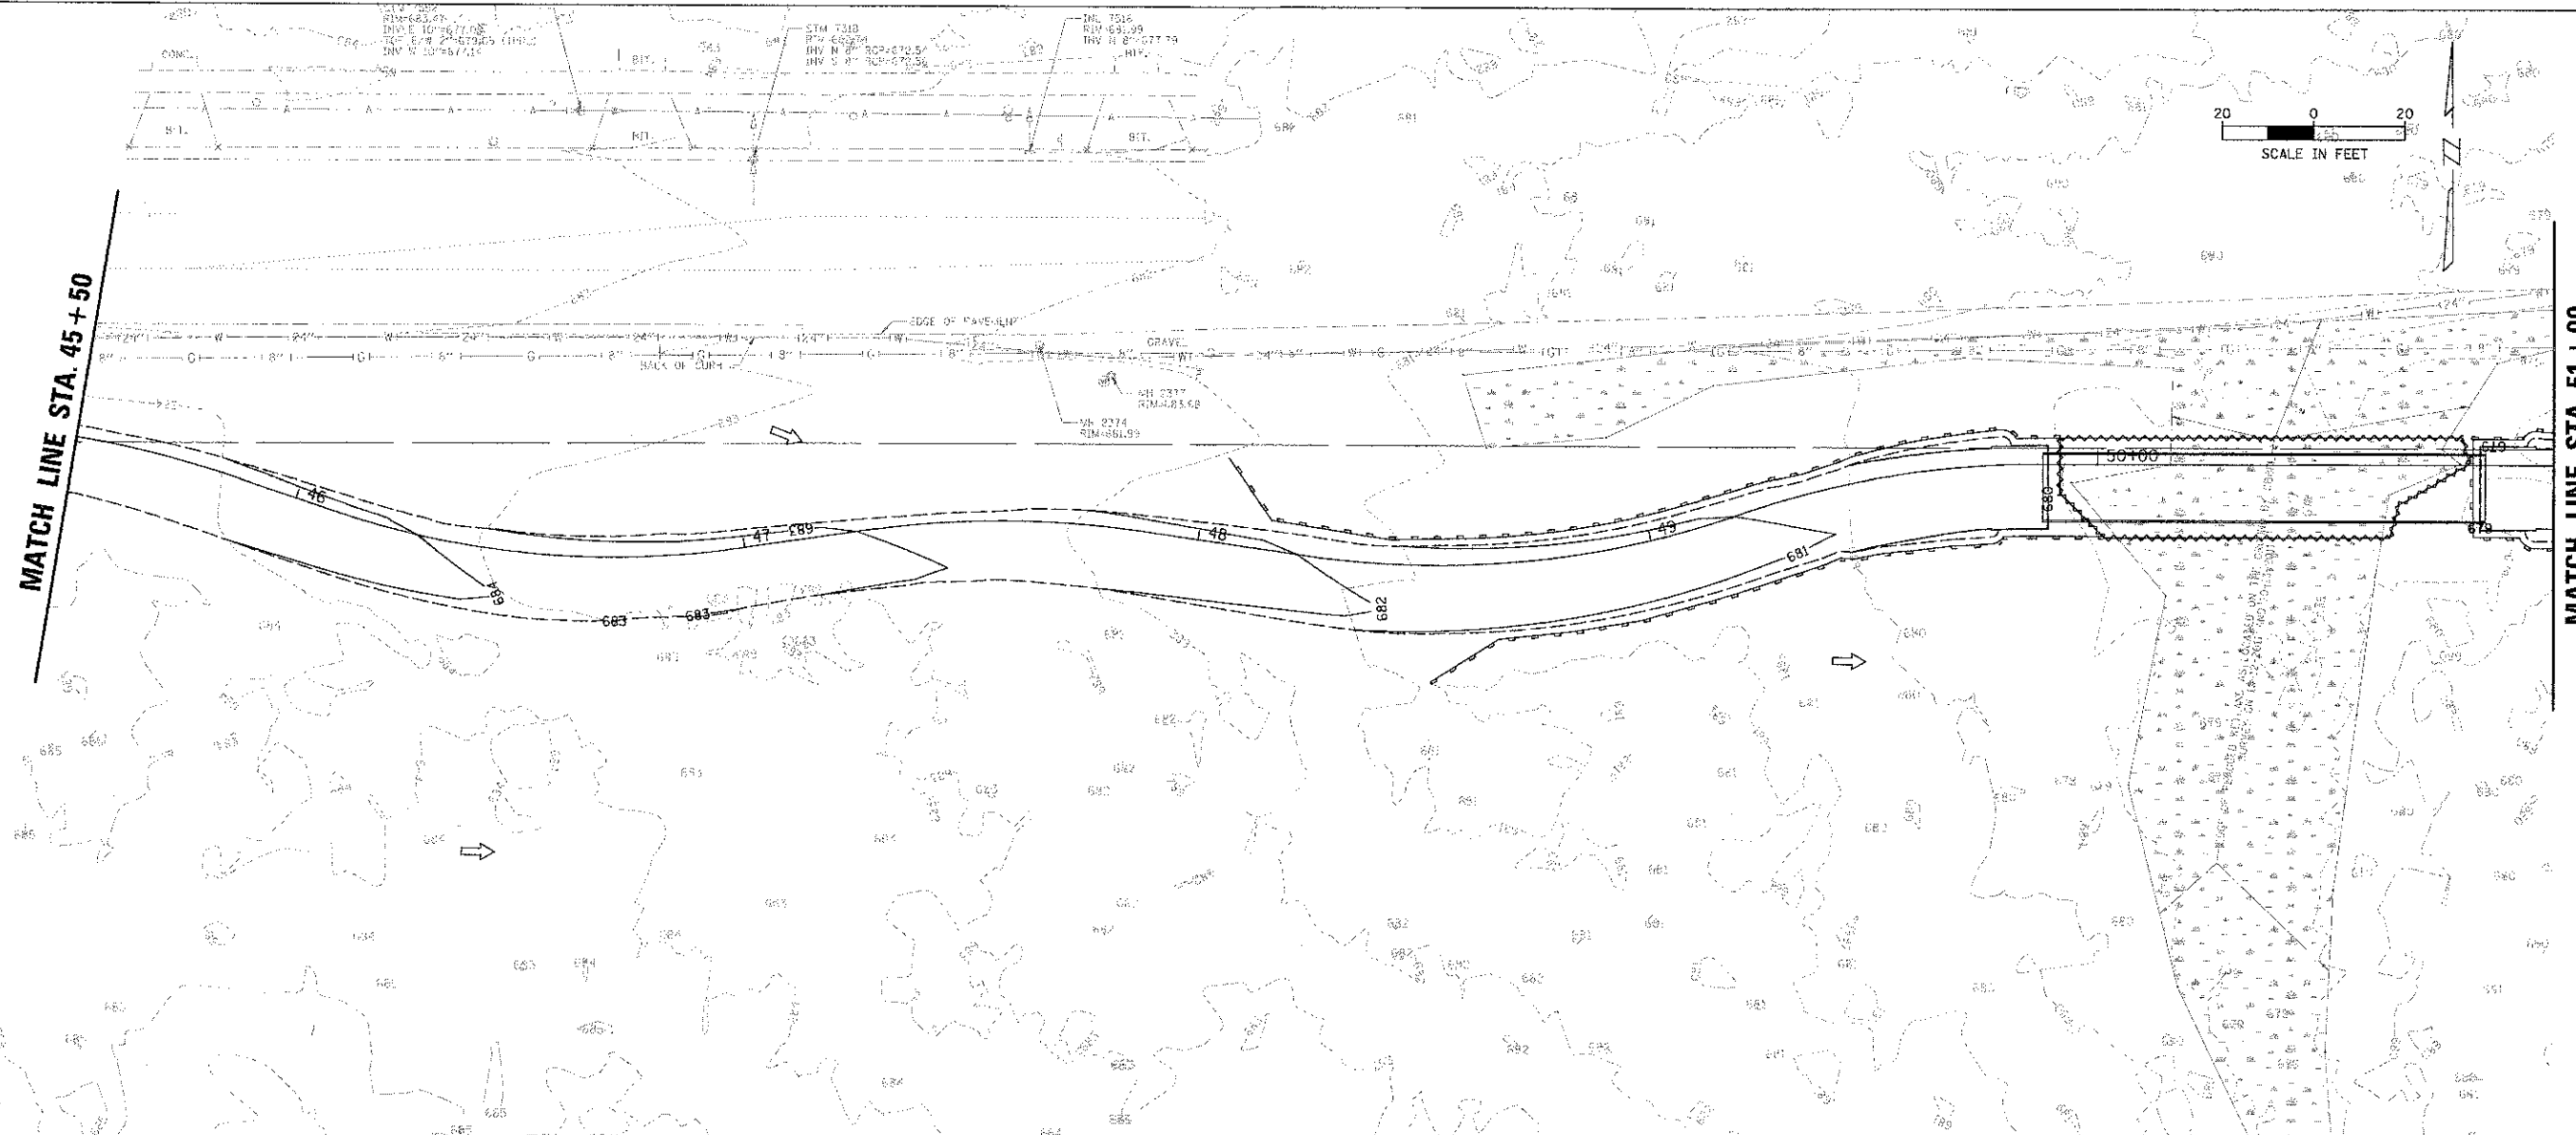

- EROSION CONTROL LEGEND:**
- STABILIZED CONSTRUCTION ENTRANCE (ACTUAL LOCATIONS TBD IN THE FIELD)
  - PERIMETER EROSION BARRIER, SPECIAL
  - MULCH, METHOD 3A
  - TEMPORARY DITCH CHECKS (SPECIAL)
  - PERIMETER EROSION BARRIER
  - INLET FILTER
  - UNVEGETATED WATERS
  - WETLAND
  - IMPACTED UNVEGETATED WATERS
  - CONCENTRATED FLOW
  - OVERLAND FLOW
  - LIMITS OF CONSTRUCTION

REFER TO LANDSCAPING PLAN FOR FINAL STABILIZATION, INCLUDING SEED MIXES, EROSION CONTROL BLANKET, AND SODDING.

9575 W. Higgins Road, Suite 600  
Rosemont, Illinois 60018  
(847) 823-0500

**ALUMANO**

USER NAME = nicholas	DESIGNED - MWJ	REVISED -
PILOT SCALE = 2"	DRAWN - PJH	REVISED -
PILOT DATE = 4/11/2013	CHECKED - MWJ	REVISED -
	DATE - 4/11/13	REVISED -

**STATE OF ILLINOIS**  
**DEPARTMENT OF TRANSPORTATION**

**LAKE COOK ROAD/NORTH BRANCH BICYCLE TRAIL EXTENSION**  
**SOIL EROSION & SEDIMENT CONTROL PLANS**

SCALE: 1" = 20' SHEET NO. OF SHEETS STA. TO STA.

F.A.U. RTE.	SECTION	COUNTY	TOTAL SHEETS	SHEET NO.
3726	10-F3000-22-BT	COOK/LAKE	89	35
CONTRACT NO. 63781				

ILLINOIS FED. AID PROJECT