


MATCH LINE STA. 24 + 00

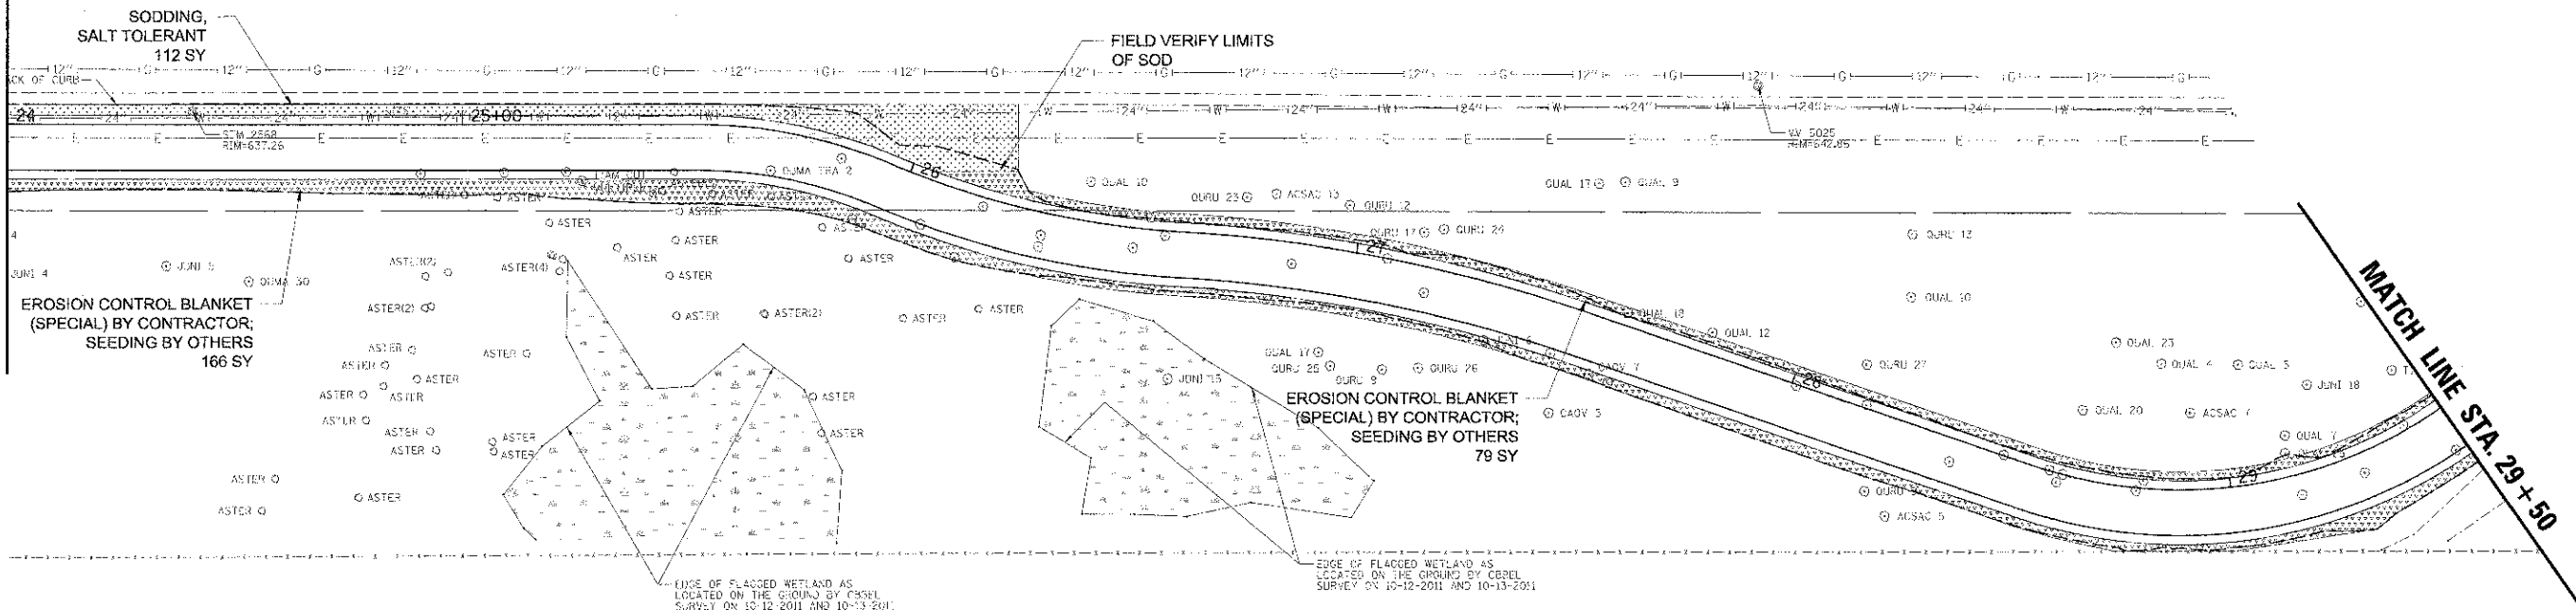

MATCH LINE STA. 29 + 50

LEGEND:

- PROPOSED SHRUB (Symbol: circle with cross) EROSION CONTROL BLANKET (SPECIAL) BY CONTRACTOR; SEEDING BY OTHERS (Symbol: cross-hatch pattern)
- EXISTING TREE (SEE TREE PRESERVATION AND REMOVAL PLANS) (Symbol: circle with dot) SODDING, SALT TOLERANT (Symbol: dotted pattern)

NOTE: THE CONTRACTOR SHALL COORDINATE WITH THE OWNER ON THE SEEDING PHASE OF THE PROJECT. IMMEDIATELY AFTER SEEDING (BY OWNER) THE CONTRACTOR SHALL INSTALL THE EROSION CONTROL BLANKET (SPECIAL). SEE SPECIFICATIONS FOR MORE INFORMATION.

9575 W. Higgins Road, Suite 600
 Rosemont, Illinois 60018
 (847) 823-0500

DESIGNED - MWJ	REVISED -
DRAWN - PUH	REVISED -
CHECKED - MWJ	REVISED -
DATE - 4/11/13	REVISED -

STATE OF ILLINOIS
DEPARTMENT OF TRANSPORTATION

LAKE COOK ROADNORTH BRANCH BICYCLE TRAIL EXTENSION
LANDSCAPING PLANS

SCALE: 1" = 20' SHEET NO. OF SHEETS STA. TO STA.

F.A.D. RTE. 3726	SECTION 10-F3000-22-BT	COUNTY COOK/LAKE	TOTAL SHEETS 89	SHEET NO. 47
ILLINOIS FED. AID PROJECT				CONTRACT NO. 63781