


△ 7650  
 42.39  
 CP-RZ

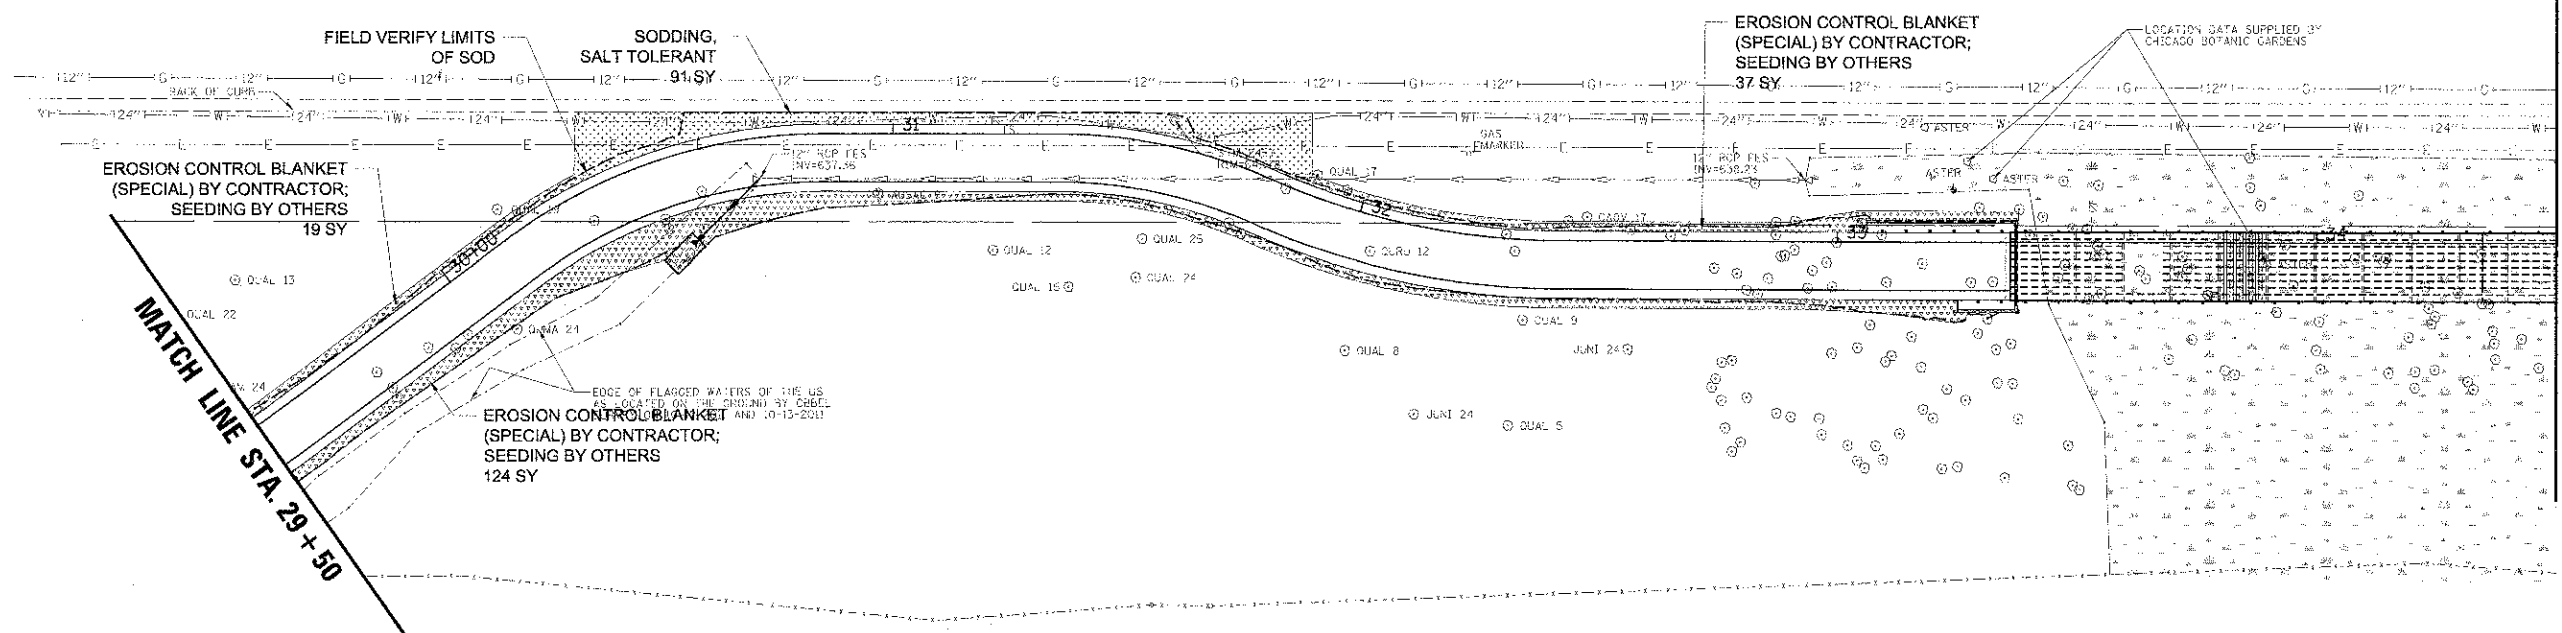

**LEGEND:**

- PROPOSED SHRUB (⊕) EROSION CONTROL BLANKET (SPECIAL) BY CONTRACTOR; SEEDING BY OTHERS (hatched pattern)
- EXISTING TREE (SEE TREE PRESERVATION AND REMOVAL PLANS) (⊙) SODDING, SALT TOLERANT (dotted pattern)

NOTE: THE CONTRACTOR SHALL COORDINATE WITH THE OWNER ON THE SEEDING PHASE OF THE PROJECT. IMMEDIATELY AFTER SEEDING (BY OWNER) THE CONTRACTOR SHALL INSTALL THE EROSION CONTROL BLANKET (SPECIAL). SEE SPECIFICATIONS FOR MORE INFORMATION.

9575 W. Higgins Road, Suite 600  
 Rosemont, Illinois 60018  
 (847) 828-0500

USER NAME = mshomas	DESIGNED - MWJ	REVISED -
	DRAWN - PJH	REVISED -
PLUT SCALE = 20'	CHECKED - MWJ	REVISED -
PLUT DATE = 4/11/2013	DATE = 4/11/13	REVISED -

**STATE OF ILLINOIS**  
**DEPARTMENT OF TRANSPORTATION**

**LAKE COOK ROAD/NORTH BRANCH BICYCLE TRAIL EXTENSION**  
**LANDSCAPING PLANS**

SCALE: 1" = 20' SHEET NO. 08 OF SHEETS STA. TO STA.

P.A.U. RTE. 3726	SECTION 10-F3000-22-BT	COUNTY COOK/LAKE	TOTAL SHEETS 89	SHEET NO. 48
CONTRACT NO. 63781			ILLINOIS FED. AID PROJECT	