



PLAN	SURVEYED	DATE
	PLOTTED	
	NOTED	
	FILED	
	NO.	

PROFILE	SURVEYED	DATE
	PLOTTED	
	NOTED	
	FILED	
	NO.	

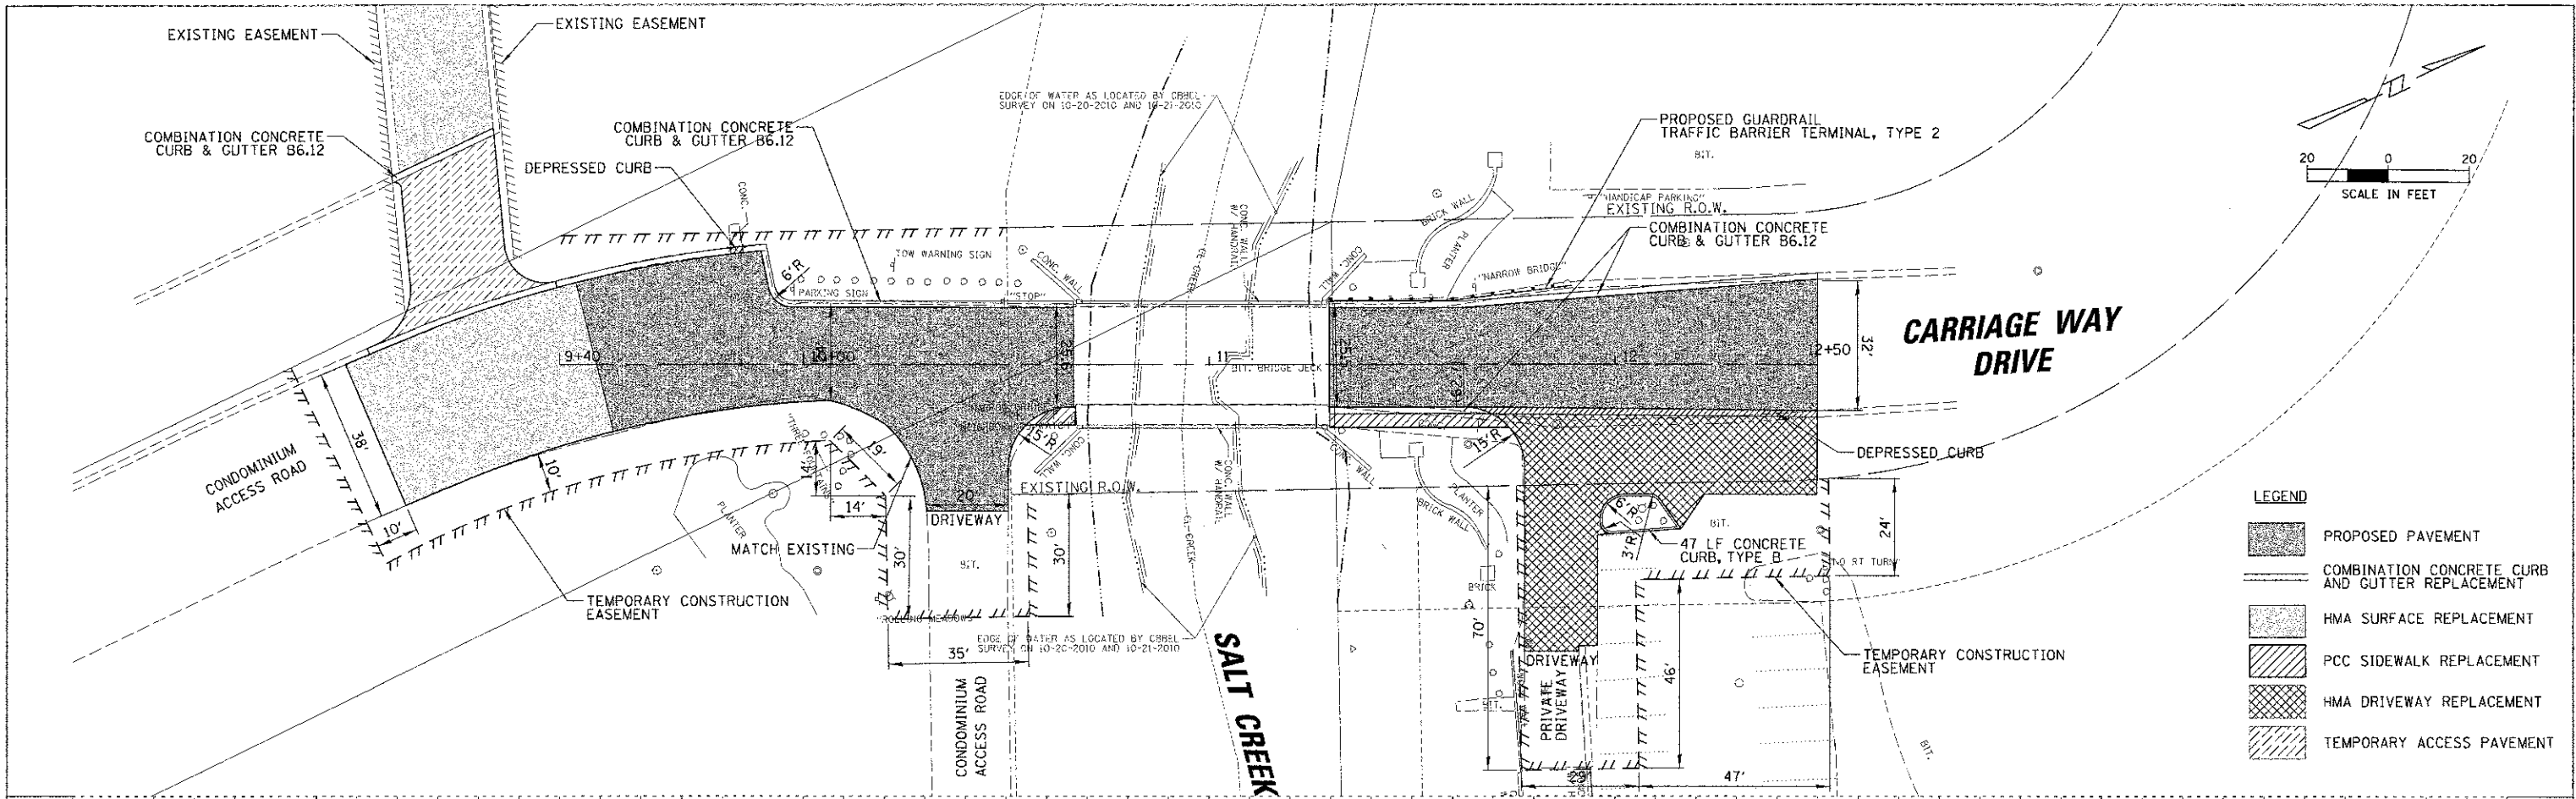

LEGEND

- PROPOSED PAVEMENT
- COMBINATION CONCRETE CURB AND GUTTER REPLACEMENT
- HMA SURFACE REPLACEMENT
- PCC SIDEWALK REPLACEMENT
- HMA DRIVEWAY REPLACEMENT
- TEMPORARY ACCESS PAVEMENT

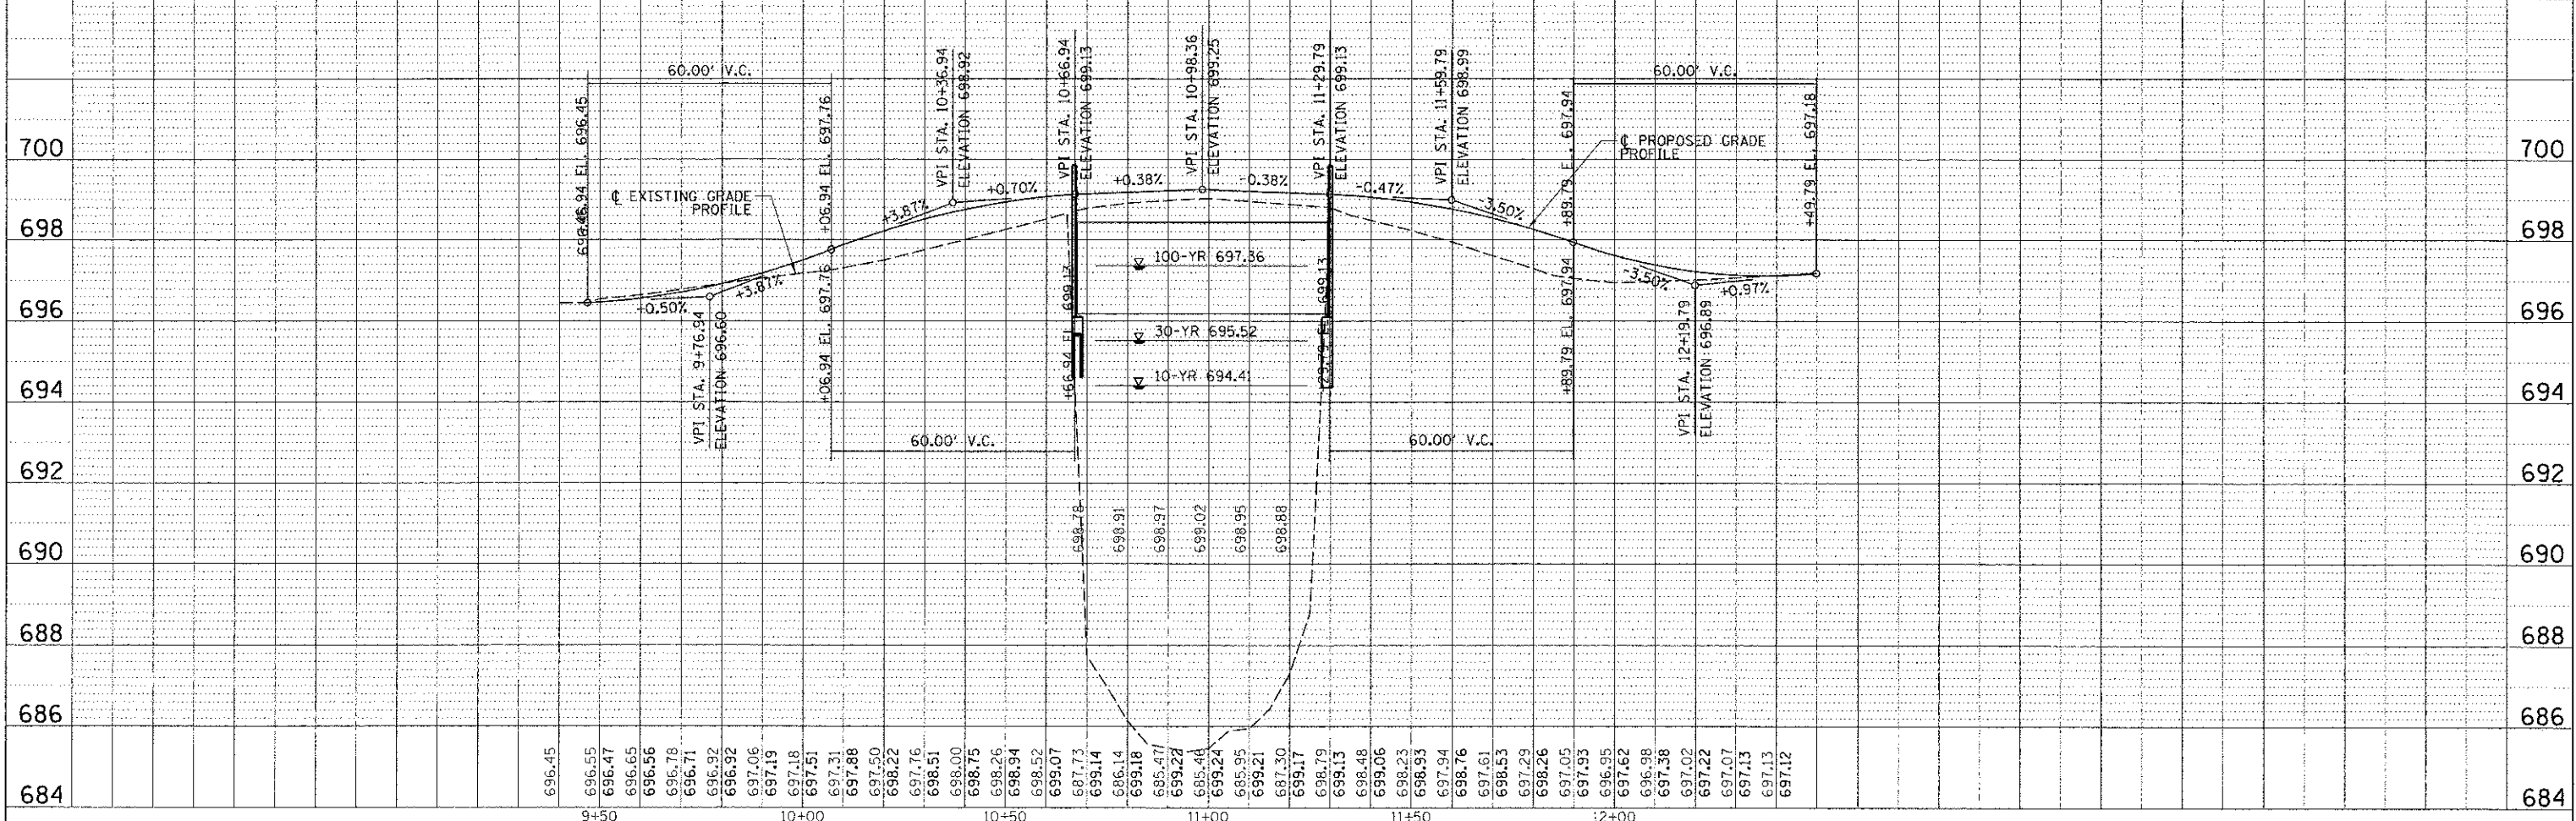

FILE NAME =	USER NAME = prozelon	DESIGNED -	REVISED -	STATE OF ILLINOIS DEPARTMENT OF TRANSPORTATION				CARRIAGEWAY DRIVE PLAN AND PROFILE				F.A. RTE.	SECTION	COUNTY	TOTAL SHEETS	SHEET NO.
N:\ROLLINGHEAD\0065\9836\0126\CV\IN\PP_9836\9836_2E_01.SHP		DRAWN -	REVISED -									10-00101-00-BR	COOK	34	11	
PL01 SCALE = 2"		CHECKED -	REVISED -									CONTRACT NO. 63787				
PL07 DATE = 2/12/2013		DATE	REVISED -									ILLINOIS FED. AID PROJECT				