


NOTE
SEE TYP. SECTIONS FOR HMA PAVEMENT ELEMENTS

0' 10' 20' 40'

SCALE: 1" = 20'

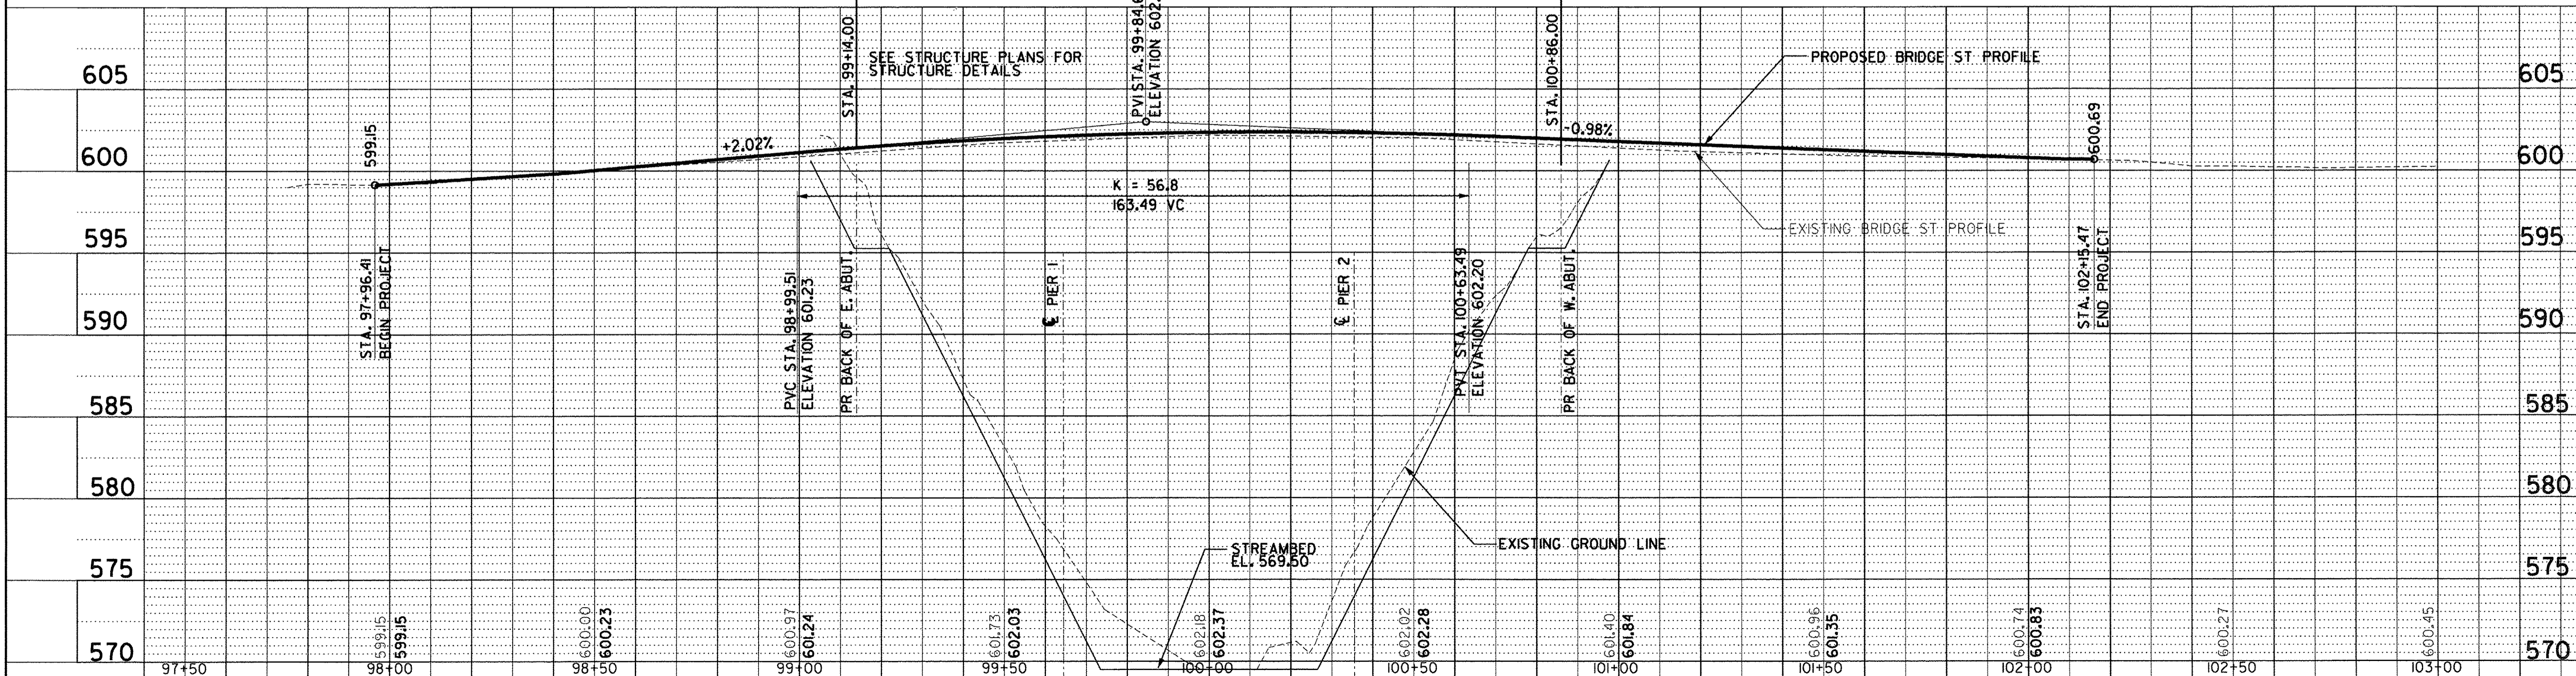

FILE NAME =	DESIGNED -	REVISED -	COOPER CIVIL ENGINEERING, LTD. 1322 ROSALIE STREET, EVANSTON, ILLINOIS 60201 (847) 864-5343	STATE OF ILLINOIS DEPARTMENT OF TRANSPORTATION	BRIDGE STREET PLAN AND PROFILE		F.A.I. RTE.	SECTION	COUNTY	TOTAL SHEETS	SHEET NO.
FILEL	DRAWN -	REVISED -			08-00251-00-BR	COOK	118	23			
USER NAME = *USER*	CHECKED -	REVISED -			CONTRACT NO. 63817						
PLLOT DATE = *DATE*	DATE -	REVISED -			ILLINOIS FED. AID PROJECT						
SHEET NO. OF SHEETS			STA. TO STA.								

PLOT SCALE: \$SCALESHORT\$
 \$PLOTORIG\$
 \$PLOTORIG\$