
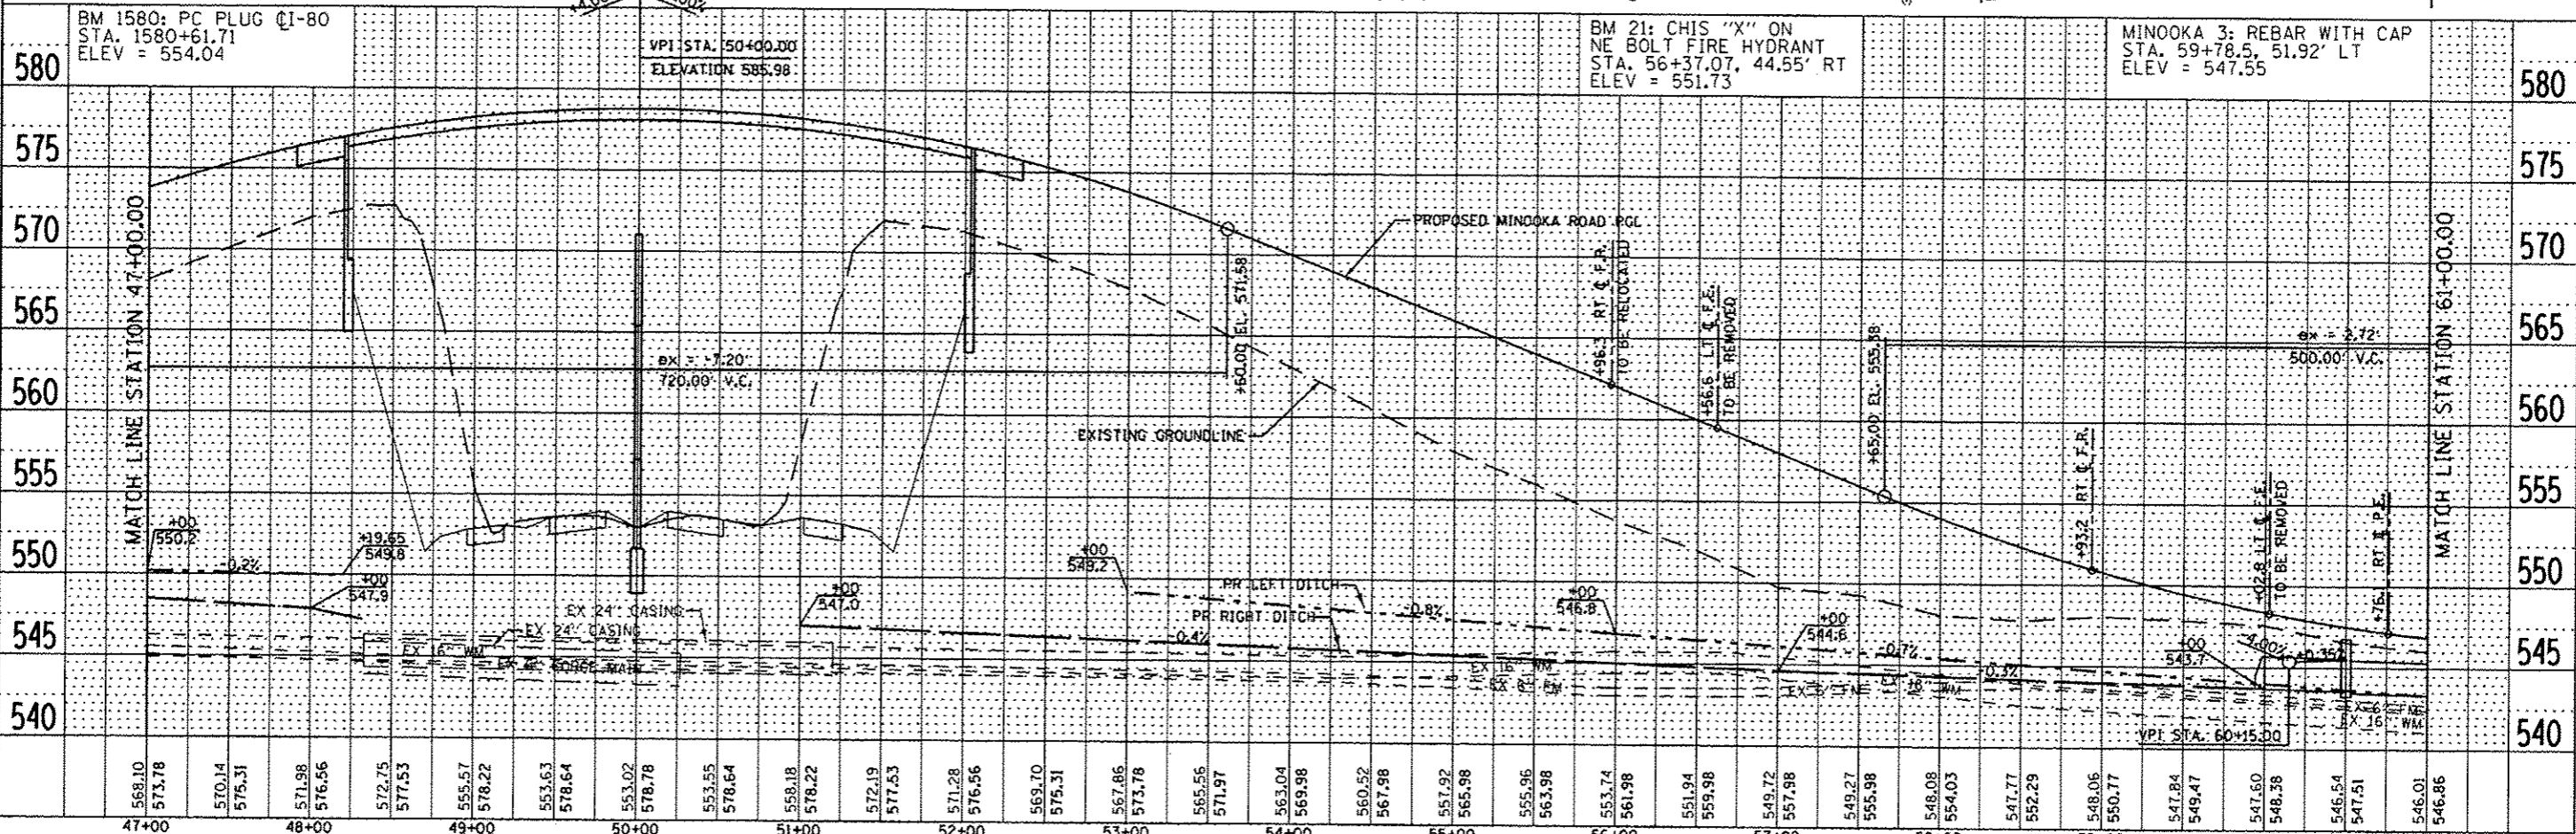


DATE	
BY	
REVISION	
NOTED	
ALIGNED	
CHECKED	
DATE	
NO.	

DATE	
BY	
REVISION	
NOTED	
ALIGNED	
CHECKED	
DATE	
NO.	

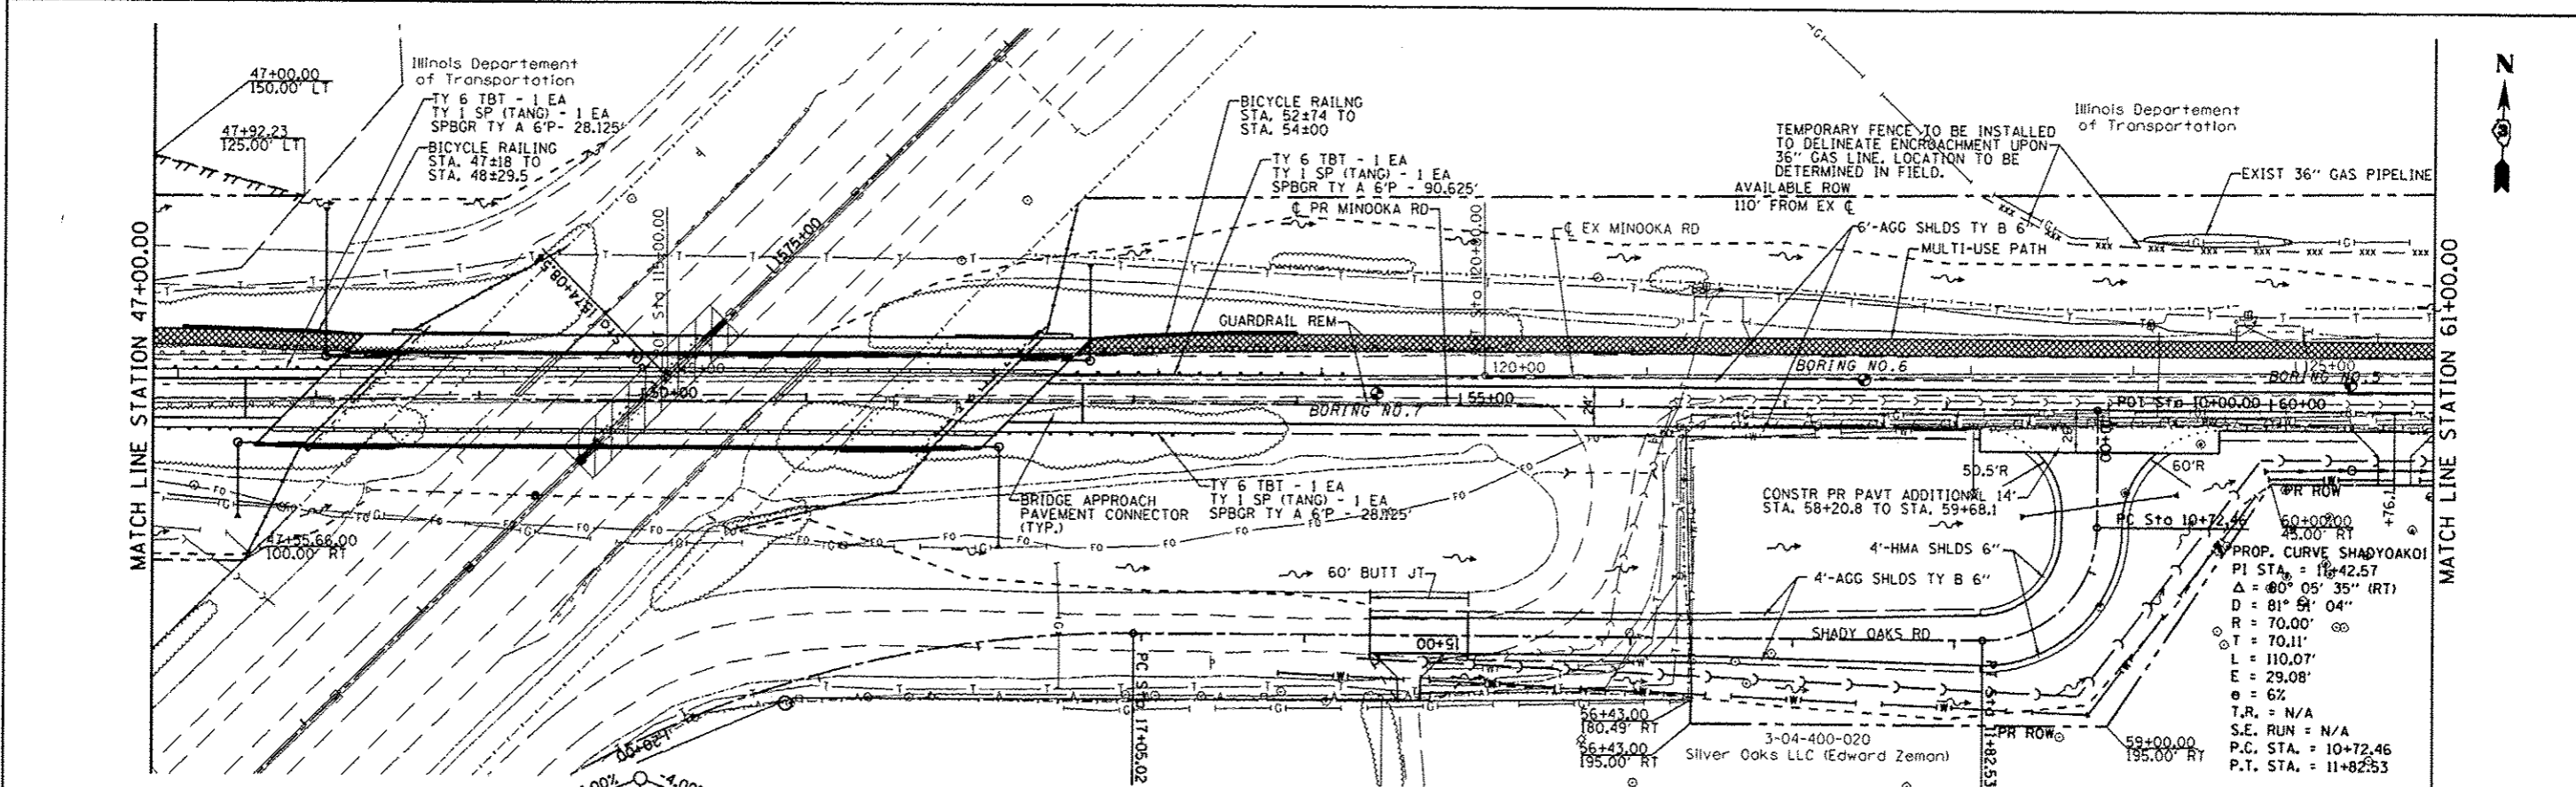

FILE NAME	USER NAME	DESIGNED	REVISED	STATE OF ILLINOIS DEPARTMENT OF TRANSPORTATION		MINOOKA ROAD PLAN AND PROFILE		F.A.I. R.T.E.	SECTION	COUNTY	TOTAL SHEETS	SHEET NO.
c:\p\work\p\dot\duncan\bd\dm58837\p01\4-SHT-MINOOKA-P&P.dgn	duncanbd	-	- BDD 5/14/2013					80	(32.47-4)HR-2	GRUNDY	143	27
PLOT SCALE = 1/80,000		CHECKED	REVISED									CONTRACT NO. 66873
PLOT DATE = 5/14/2013		DATE	REVISED									ILLINOIS FED. AID PROJECT

Rev. 6-3-13