
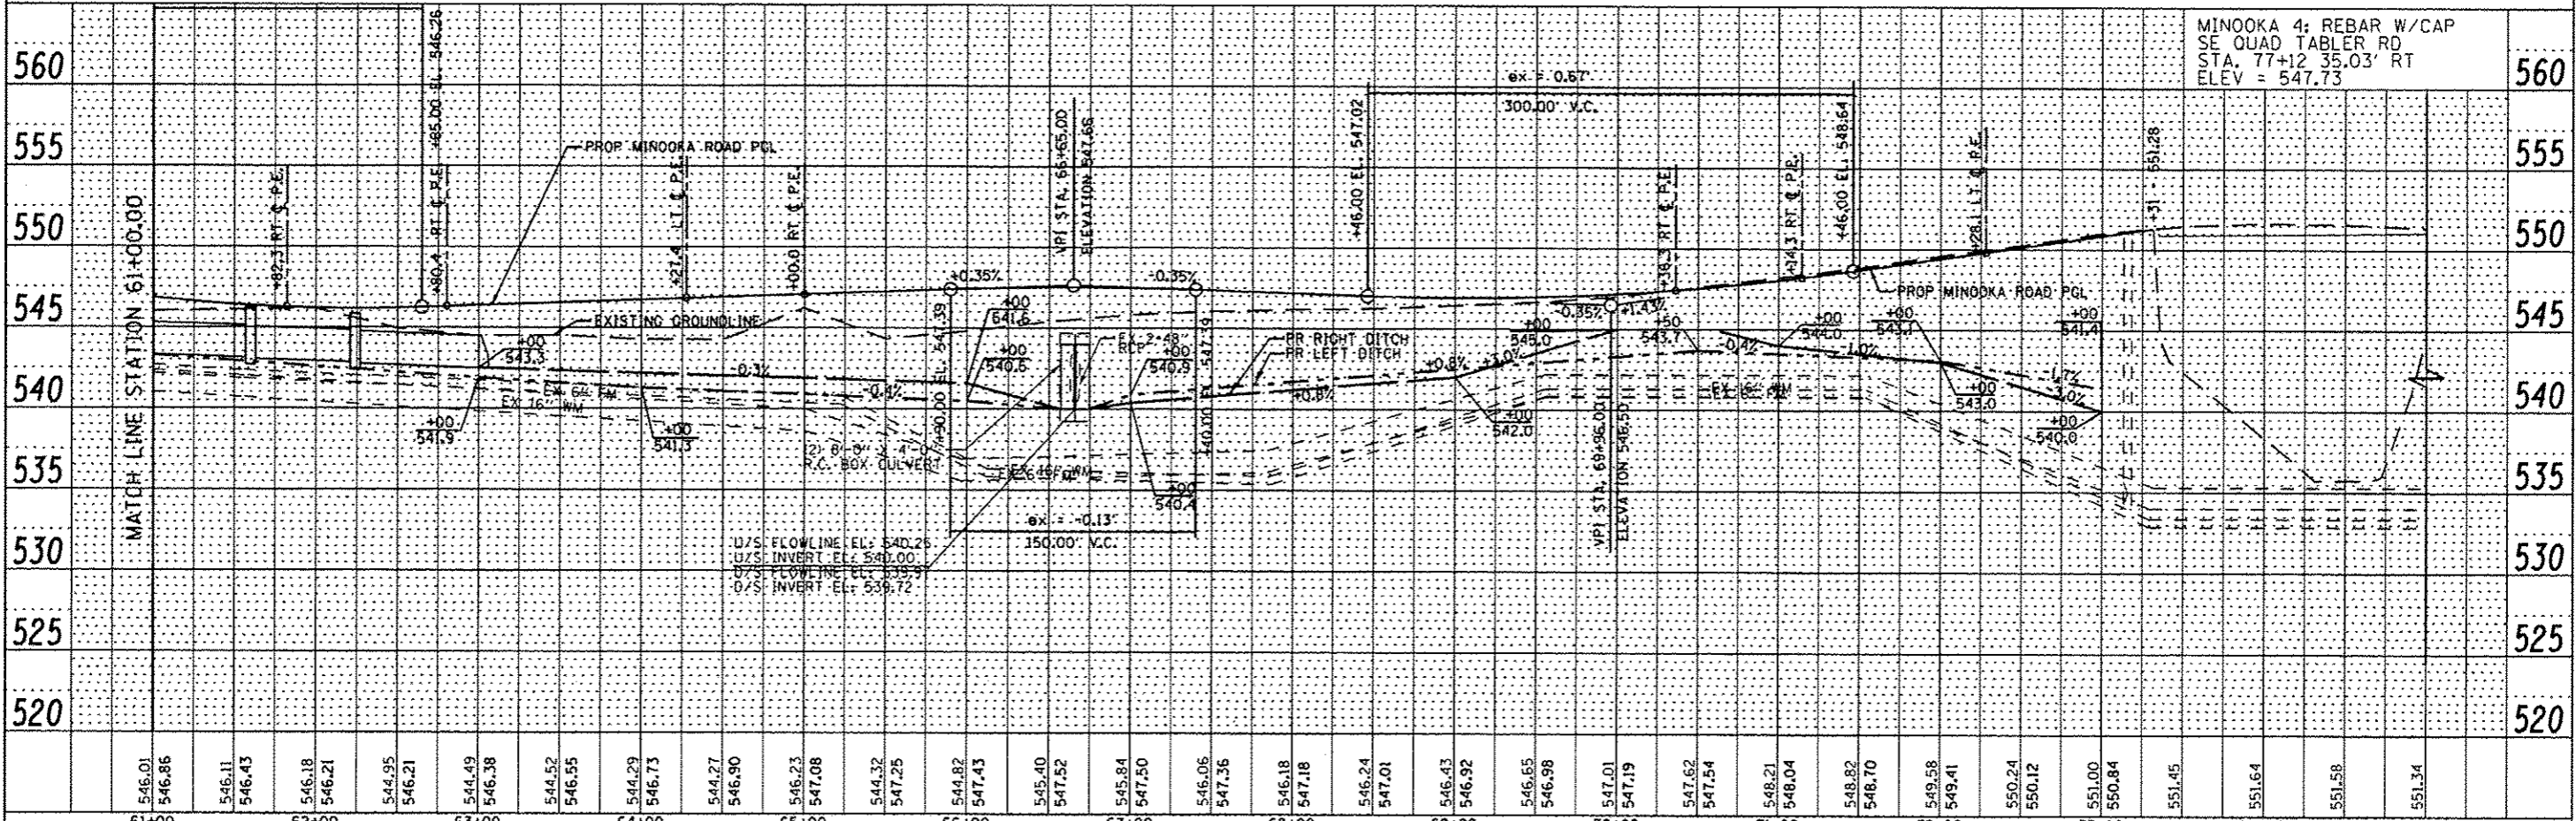


DATE	
BY	
REVISIONS	
NO.	
DESCRIPTION	
DATE	
BY	
NO.	
DESCRIPTION	
DATE	
BY	
NO.	
DESCRIPTION	

DATE	
BY	
REVISIONS	
NO.	
DESCRIPTION	
DATE	
BY	
NO.	
DESCRIPTION	
DATE	
BY	
NO.	
DESCRIPTION	

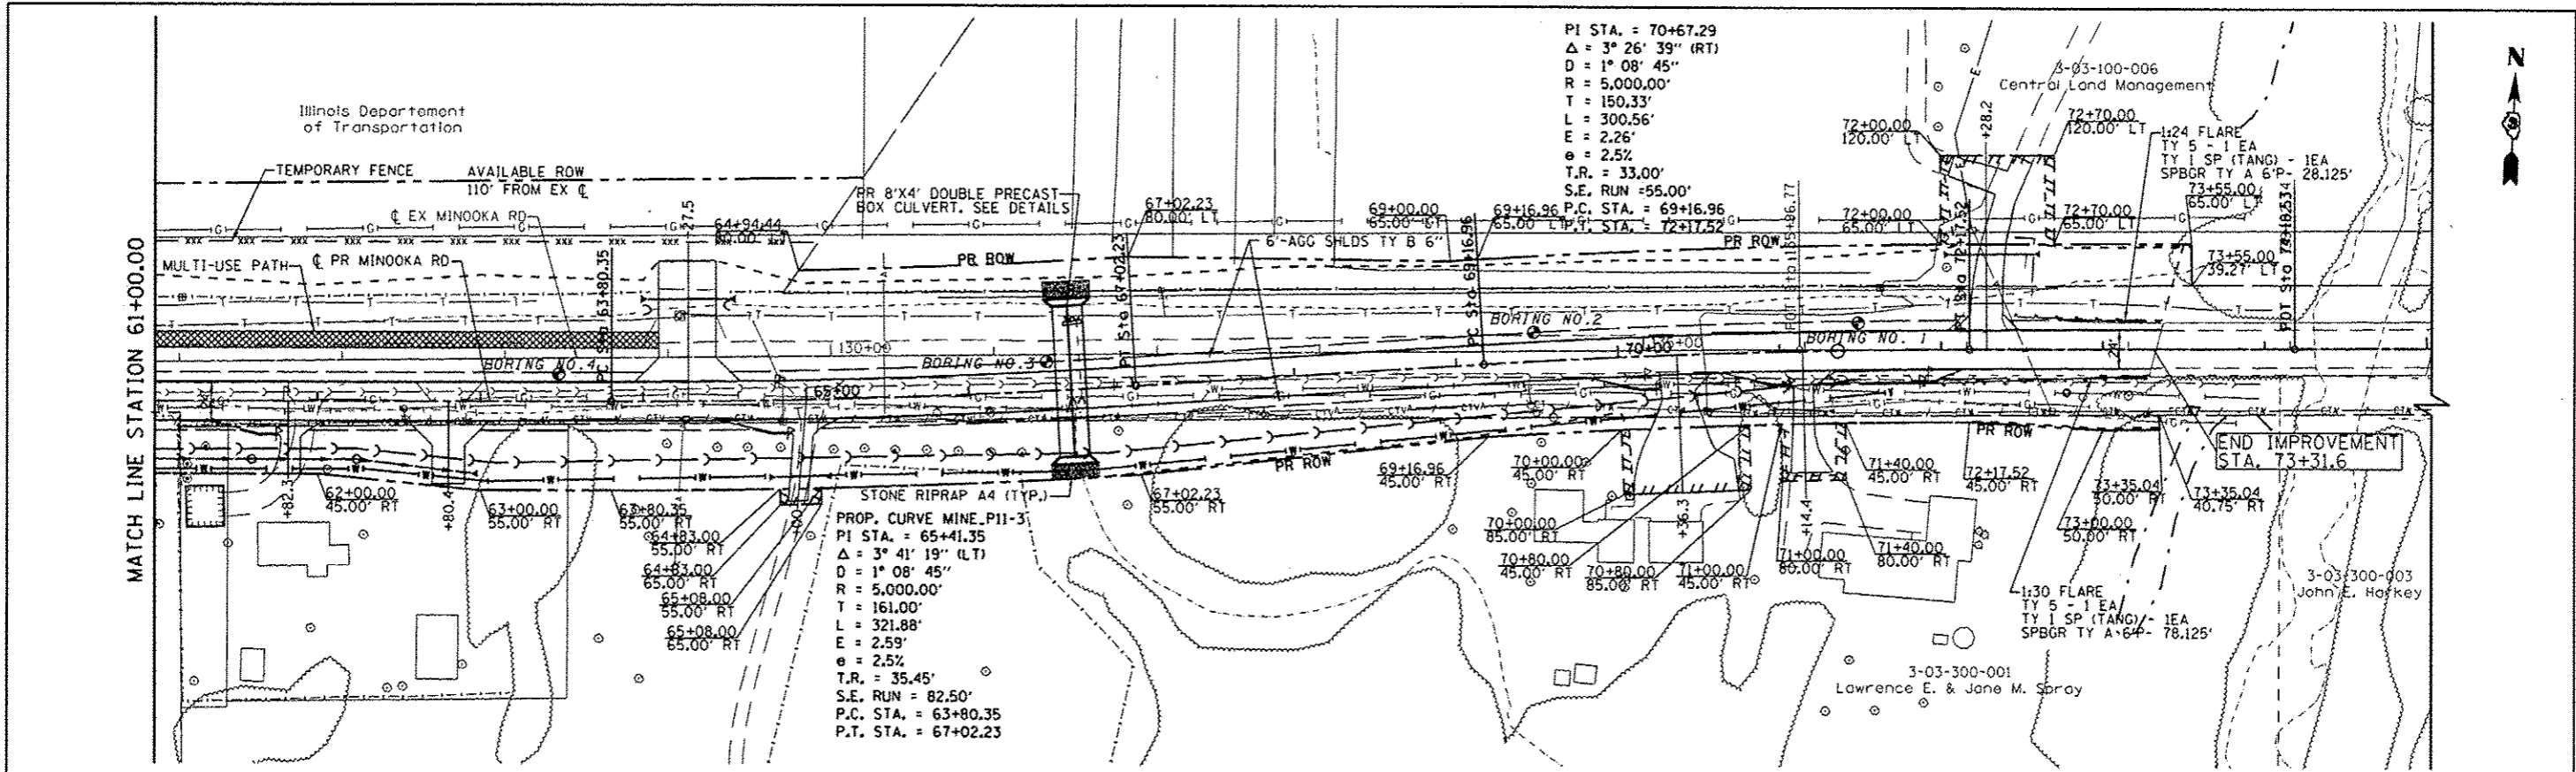

FILE NAME:	USER NAME: duncnbd	DESIGNED:	REVISED: BDD 5/14/2013	STATE OF ILLINOIS DEPARTMENT OF TRANSPORTATION		MINOOKA ROAD PLAN AND PROFILE		F.A.I. RTE.	SECTION	COUNTY	TOTAL SHEETS	SHEET NO.
c:\pwworkspace\duncnbd\ids38837\sp01	94-SHT-MINOOKA-P&P.dgn	DRAWN:	REVISED:			80	(32,47-4)HR-2	GRUNDY	143	28		
	PLOT SCALE: 1/8" = 1'	CHECKED:	REVISED:			CONTRACT NO. 66873						
	PLOT DATE: 5/14/2013	DATE:	REVISED:			ILLINOIS FED. AID PROJECT						

Rev. 6-3-13