
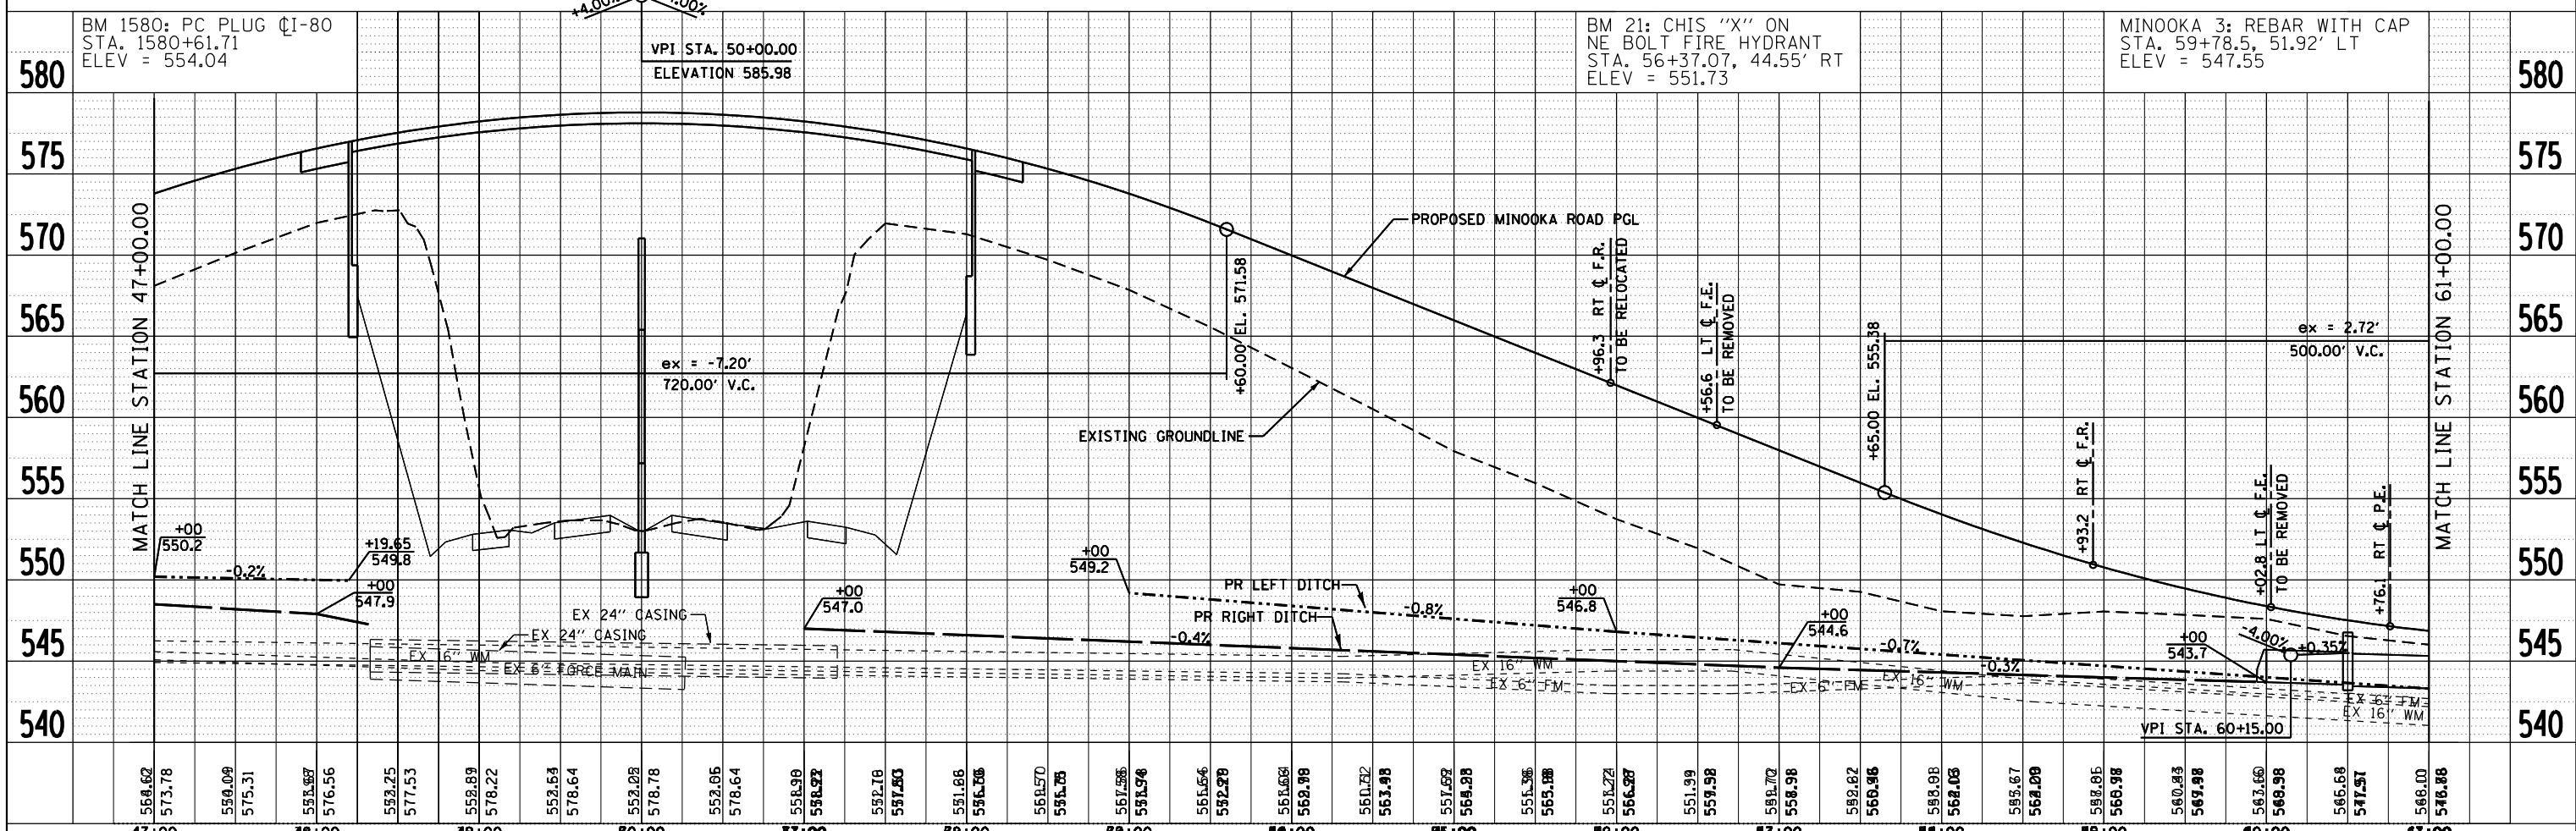


PLAN	SURVEYED	BY	DATE
	PLOTTED		
	NOTE BOOK		
	NO.		
	CHECKED		
	FILE NAME		
	NO.		

PROFILE	SURVEYED	BY	DATE
	PLOTTED		
	GRADES CHECKED		
	STRUCTURE		
	NOTATIONS		
	NO.		

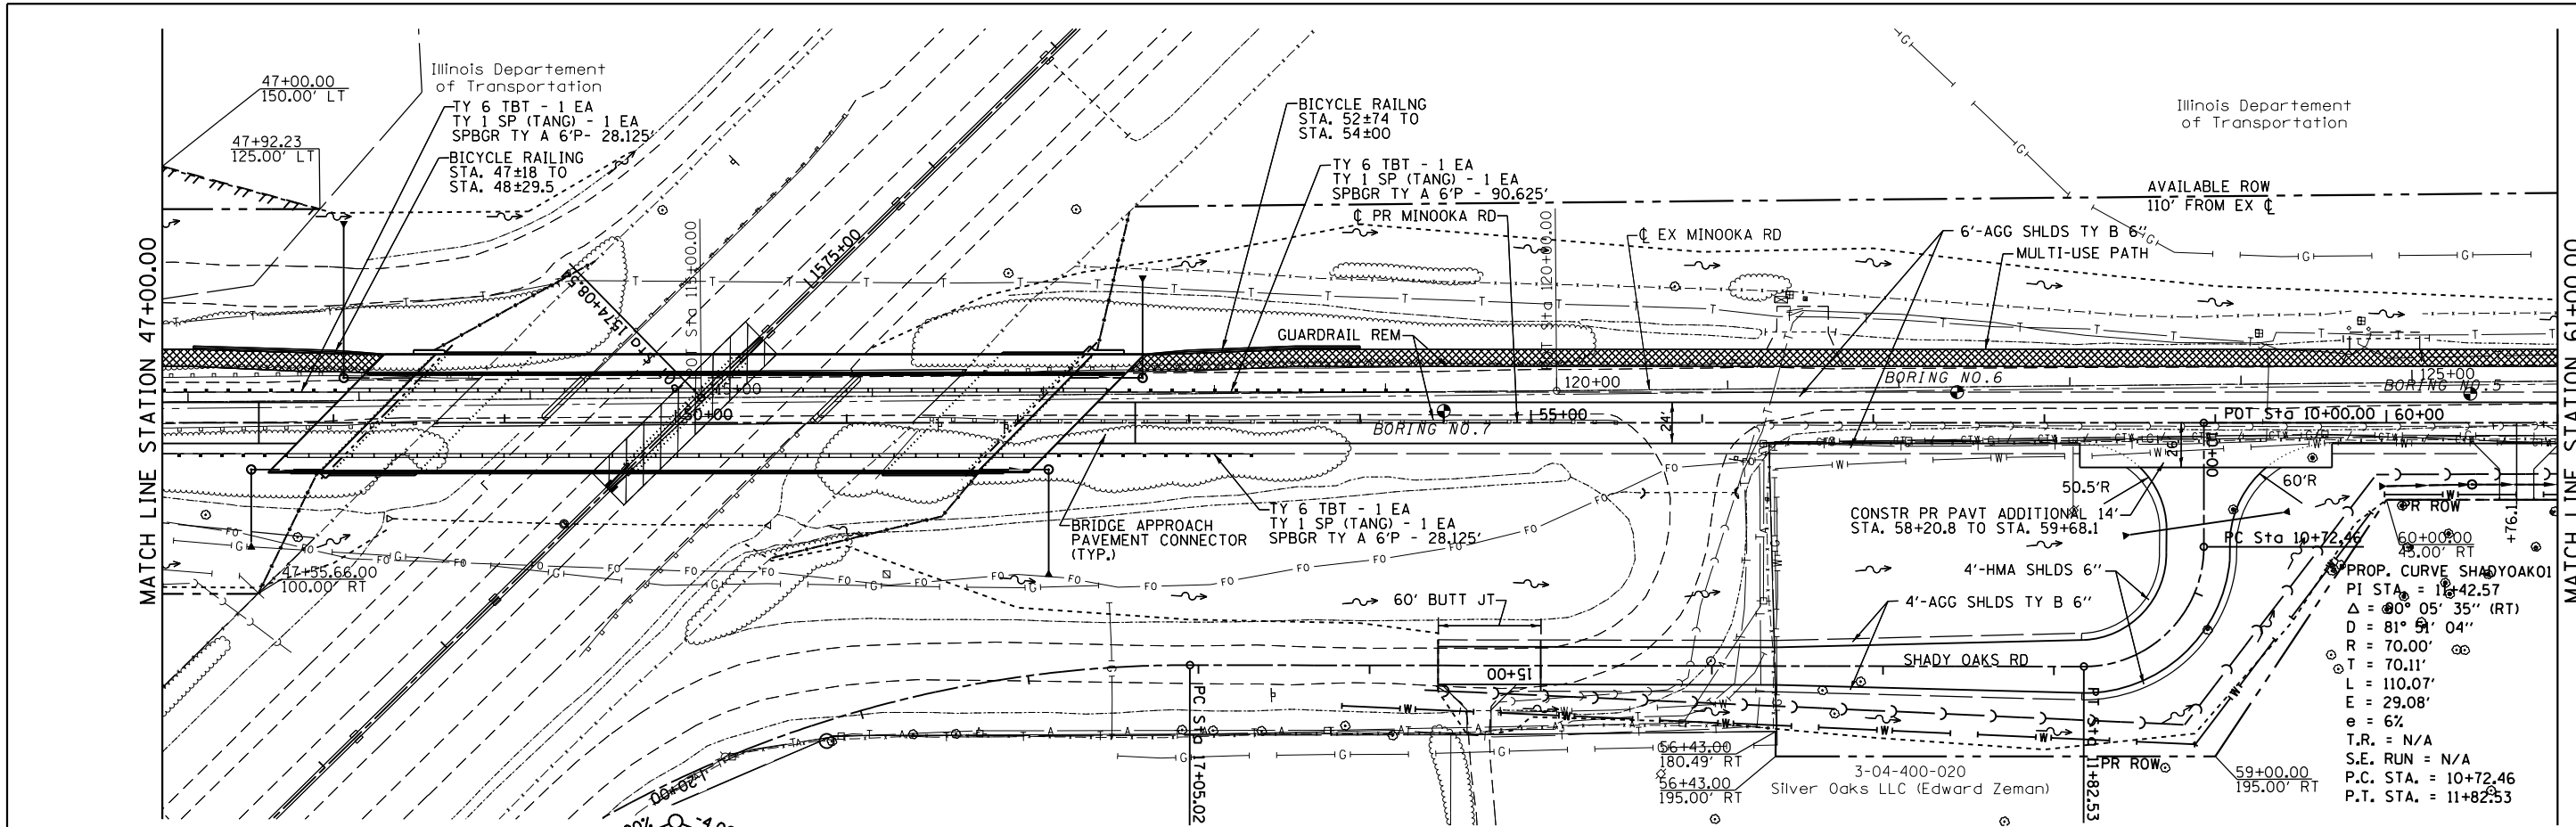

FILE NAME =	USER NAME = duncanbd	DESIGNED -	REVISED -	STATE OF ILLINOIS DEPARTMENT OF TRANSPORTATION	MINOOKA ROAD PLAN AND PROFILE	F.A.I. RTE.	SECTION	COUNTY	TOTAL SHEETS	SHEET NO.
c:\pwwork\pwwork\duncanbd\dms58037\ep0194-SHT-MINOOKA-P&P.dgn		DRAWN -	REVISED -			80	(32,47-4)HRB-2	GRUNDY	143	27
PLOT SCALE = 100.000 / in.		CHECKED -	REVISED -			CONTRACT NO. 66873				
PLOT DATE = 3/15/2013		DATE -	REVISED -			ILLINOIS FED. AID PROJECT				