
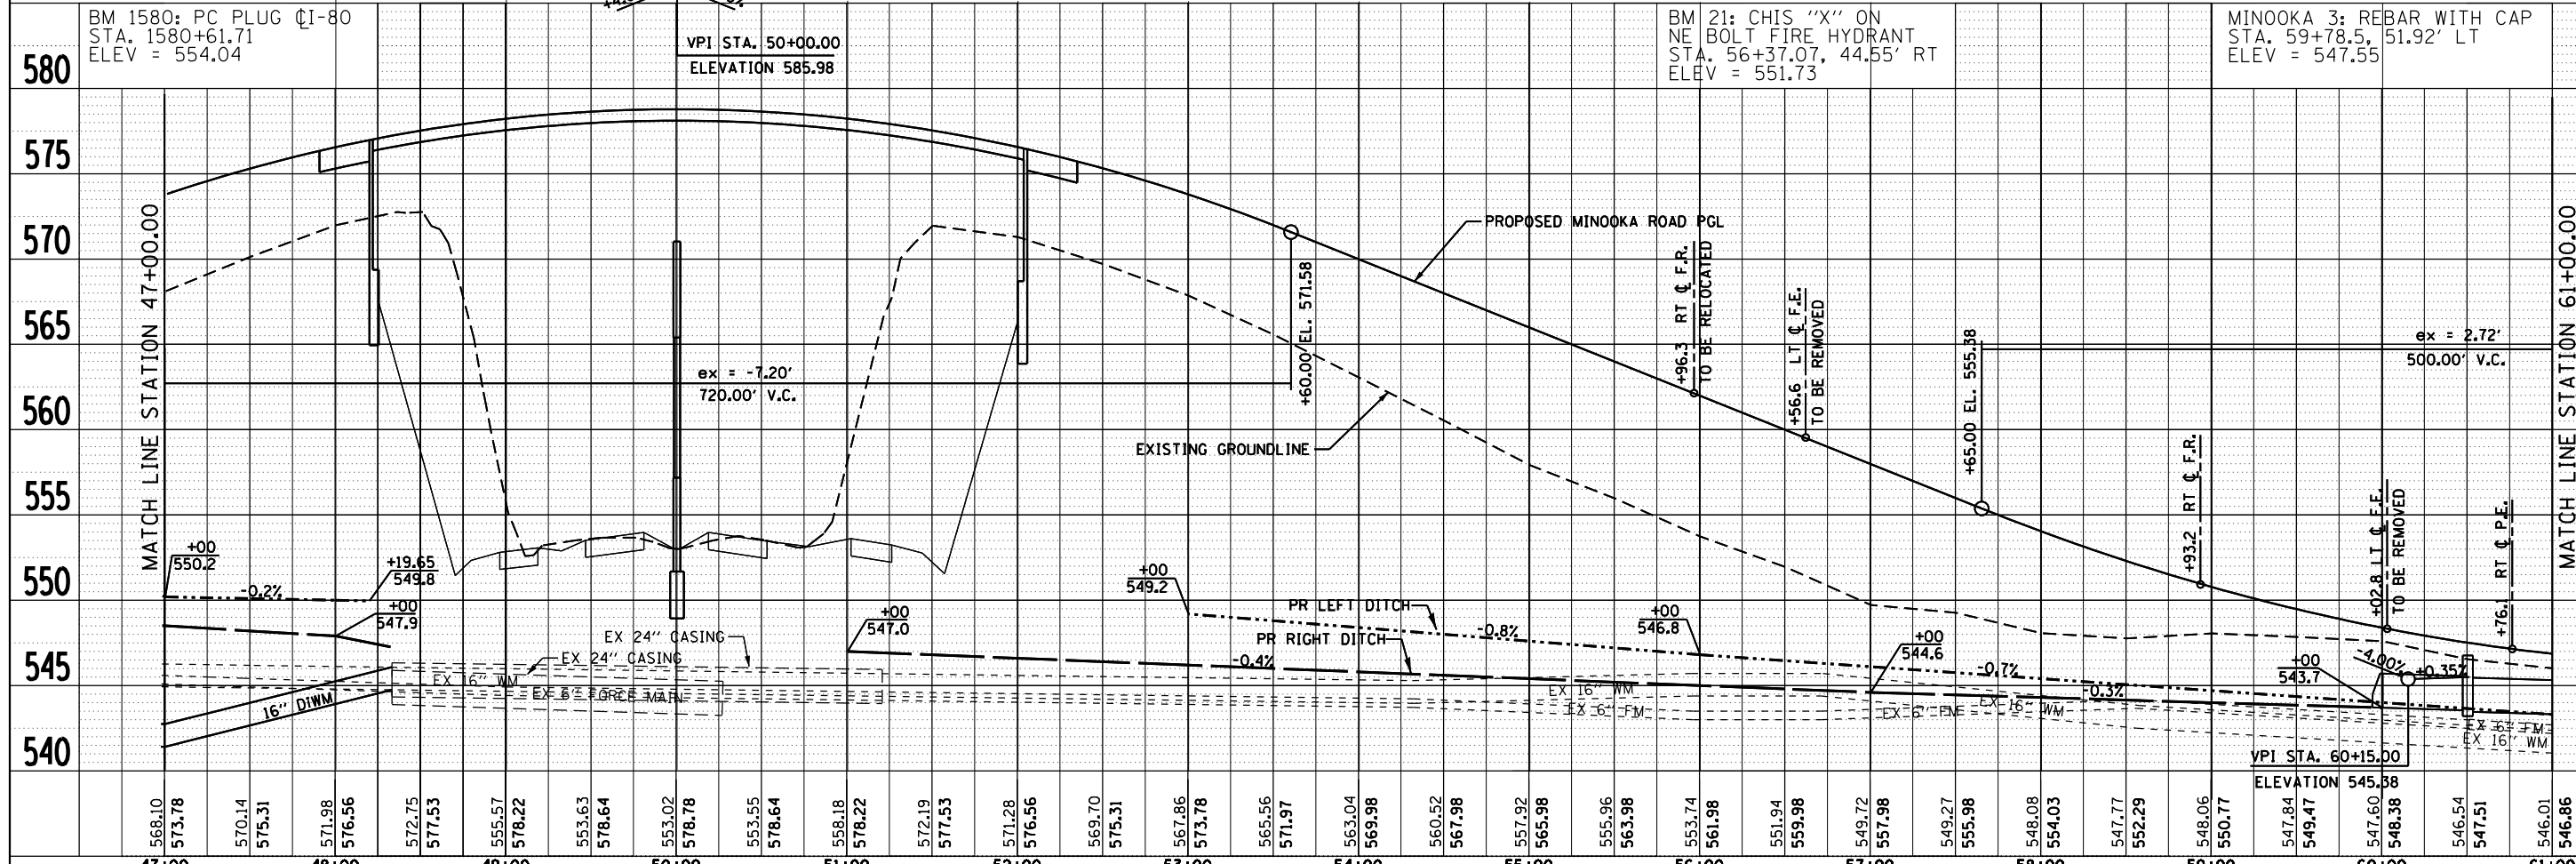


PLAN	SURVEYED	DATE
	PLOTTED	
	ALIGNED	
	CHECKED	
	FILED	
	NO.	

PROFILE	SURVEYED	DATE
	PLOTTED	
	GRADES	
	CHECKED	
	STRUCTURE	
	NOTATIONS	
	NO.	

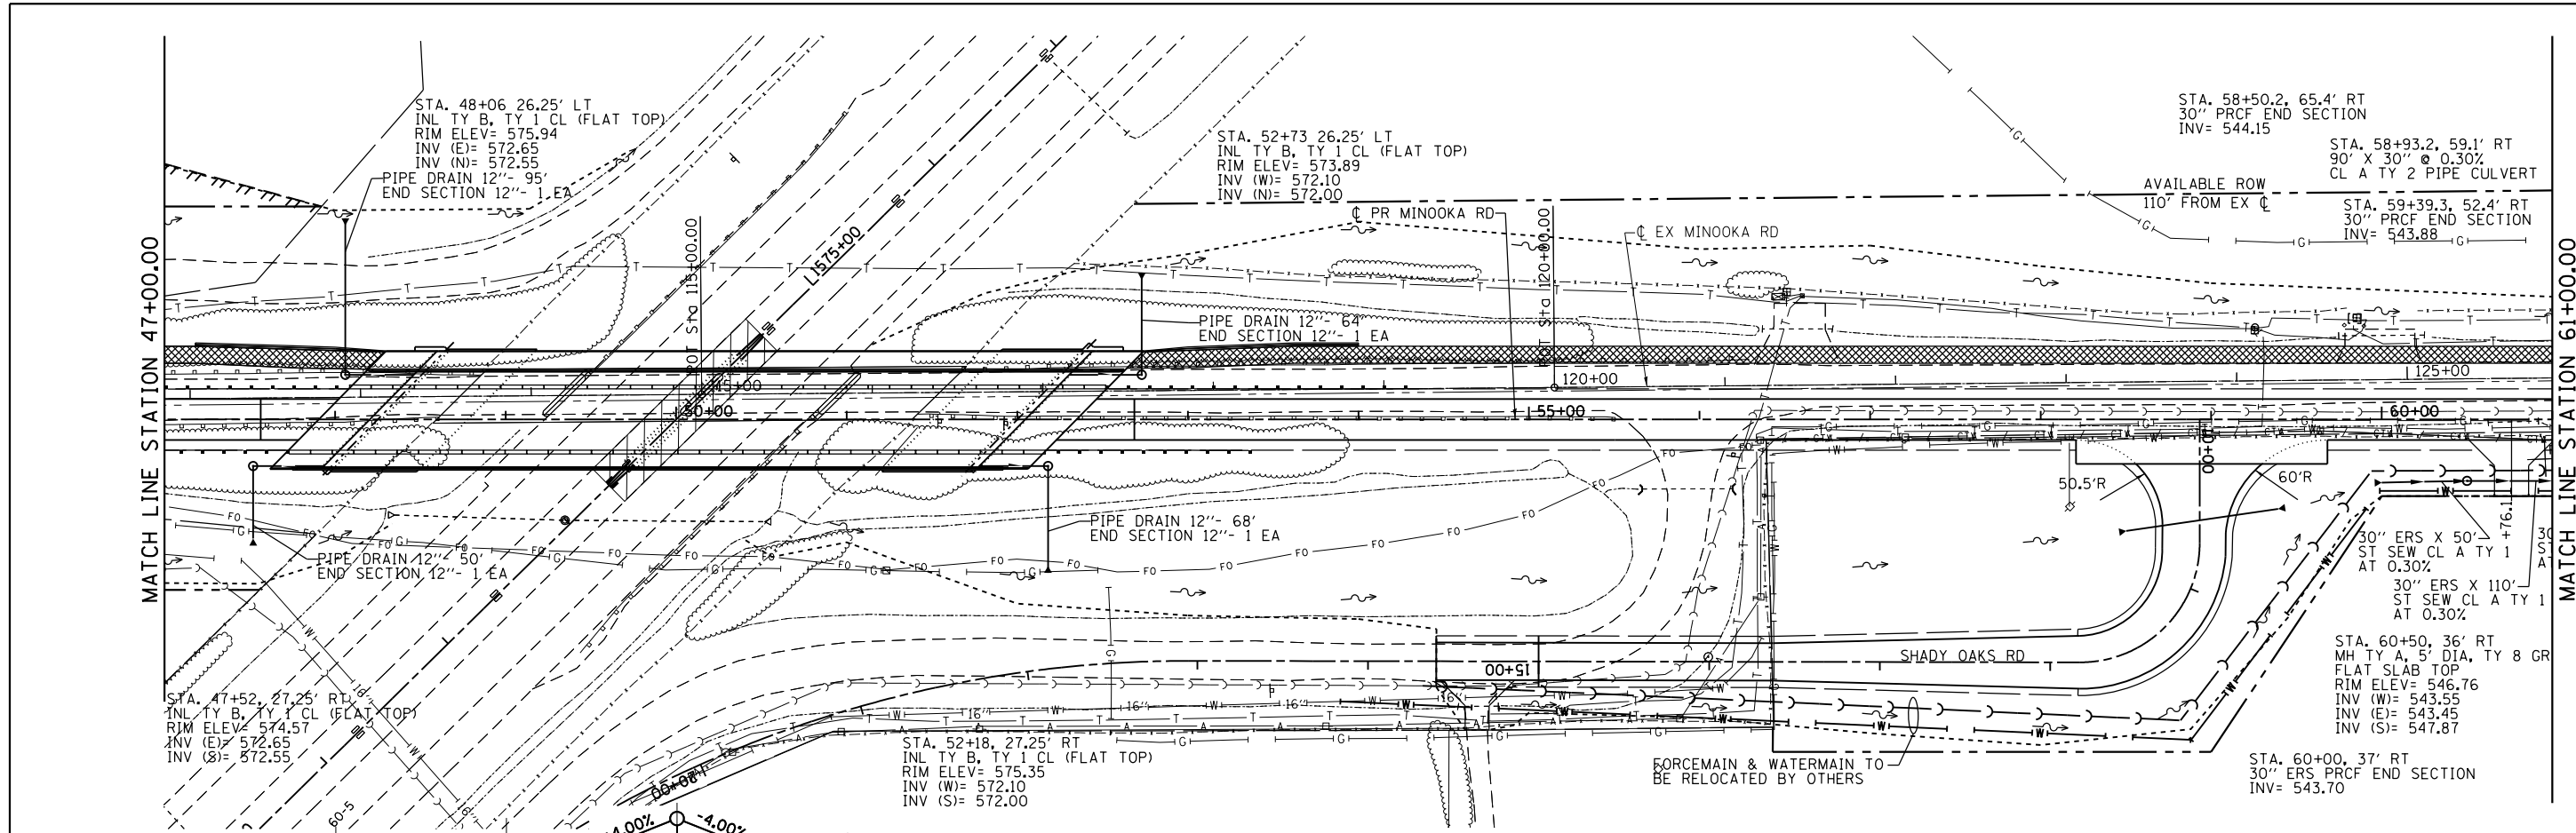

FILE NAME =	USER NAME = duncanbd	DESIGNED -	REVISED -
c:\pwwork\pwwork\duncanbd\dms58037\ep0194-SHT-MINOOKA-DRAIN&P.dgn		DRAWN -	REVISED -
PLOT SCALE = 100.000 / 1 in.		CHECKED -	REVISED -
PLOT DATE = 3/15/2013		DATE -	REVISED -

**STATE OF ILLINOIS  
DEPARTMENT OF TRANSPORTATION**

**MINOOKA ROAD  
DRAINAGE PLAN AND PROFILE**

SCALE: 1:50 SHEET NO. OF SHEETS STA. 47+00 TO STA. 61+00

F.A.I. RTE.	SECTION	COUNTY	TOTAL SHEETS	SHEET NO.
80	(32, 47-4)HR-2	GRUNDY	143	47
CONTRACT NO. 66873			ILLINOIS FED. AID PROJECT	