




MATCH LINE STA. 61+00

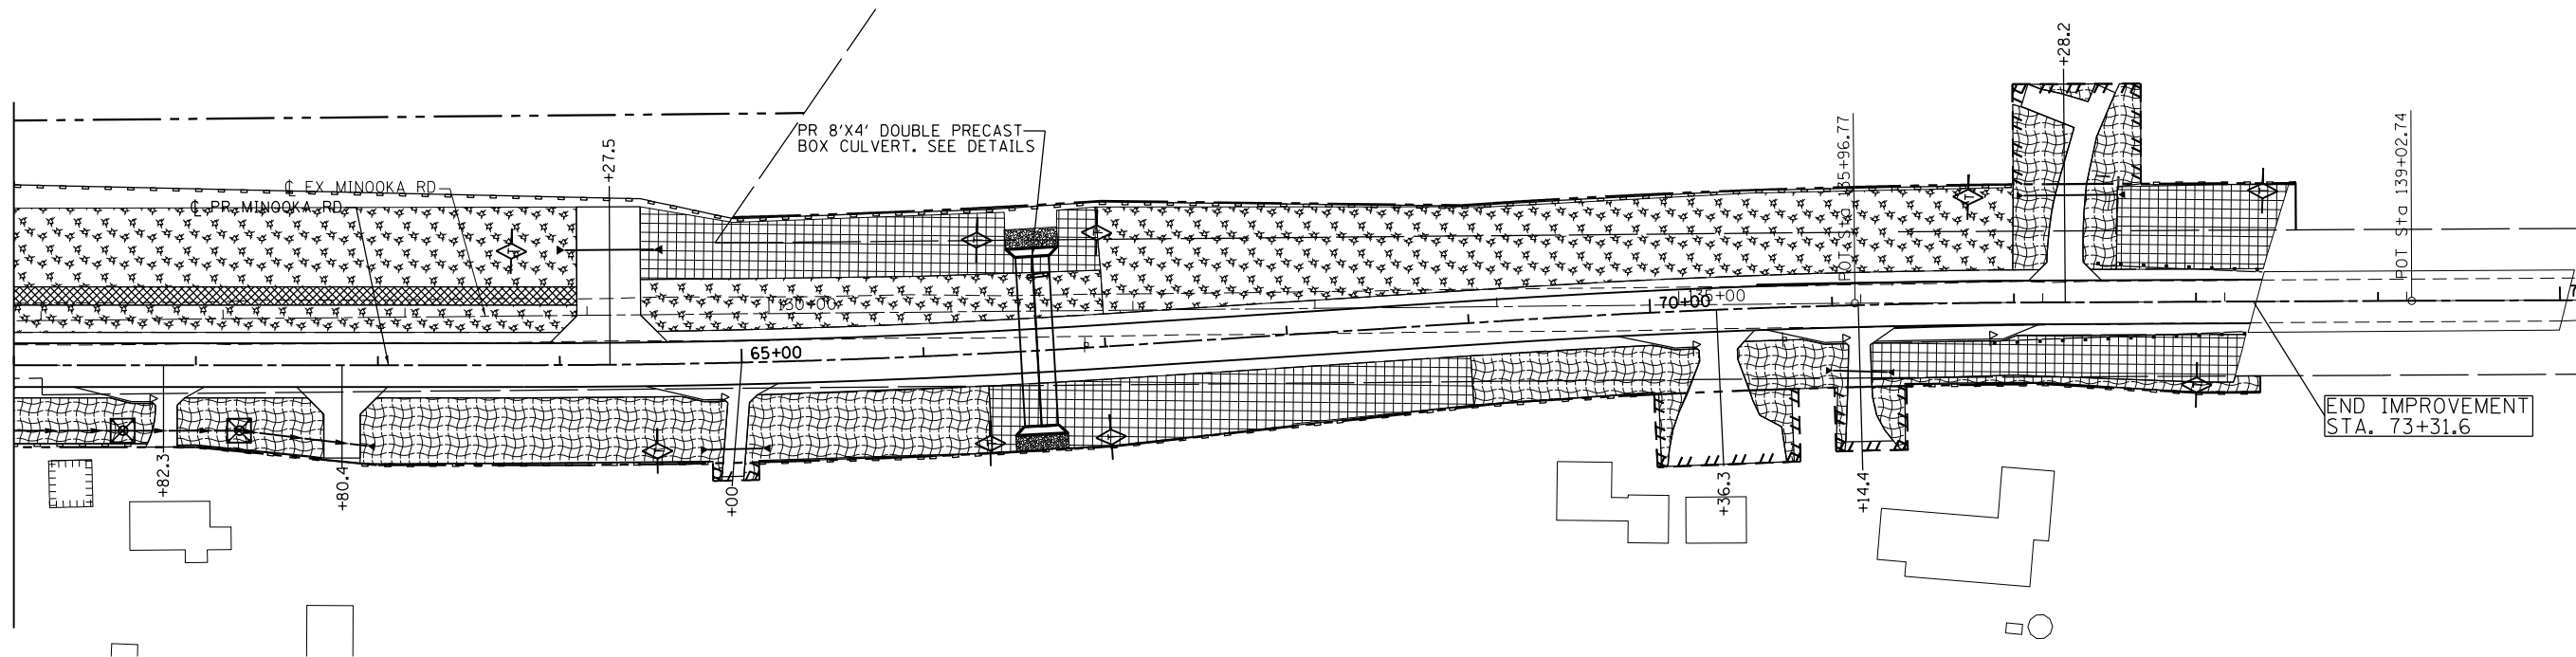

EROSION CONTROL ITEMS	
	TEMPORARY DITCH CHECK
	INLET & PIPE PROTECTION
	PERIMETER EROSION BARRIER

LANDSCAPING ITEMS	
	SEEDING, CLASS 1 WITH EROSION CONTROL BLANKET
	SEEDING, CLASS 2 WITH MULCH, METHOD 2
	SEEDING, CLASS 3 WITH EROSION CONTROL BLANKET



FILE NAME =	USER NAME = duncanbd	DESIGNED -	REVISED -
et:\pw\work\p1dot\duncanbd\dms58037\ep01904-sht-landscaping.dgn		DRAWN -	REVISED -
	PLOT SCALE = 100.0000' / in.	CHECKED -	REVISED -
	PLOT DATE = 3/15/2013	DATE -	REVISED -

**STATE OF ILLINOIS
DEPARTMENT OF TRANSPORTATION**

EROSION CONTROL & LANDSCAPING			
SCALE: 1" = 50'	SHEET 2	OF 2 SHEETS	STA. 61+00 TO STA. 75+00

F.A.I. RTE.	SECTION	COUNTY	TOTAL SHEETS	SHEET NO.
80	(32,47-4)HBR-2	GRUNDY	143	57
CONTRACT NO. 66873				
ILLINOIS FED. AID PROJECT				