
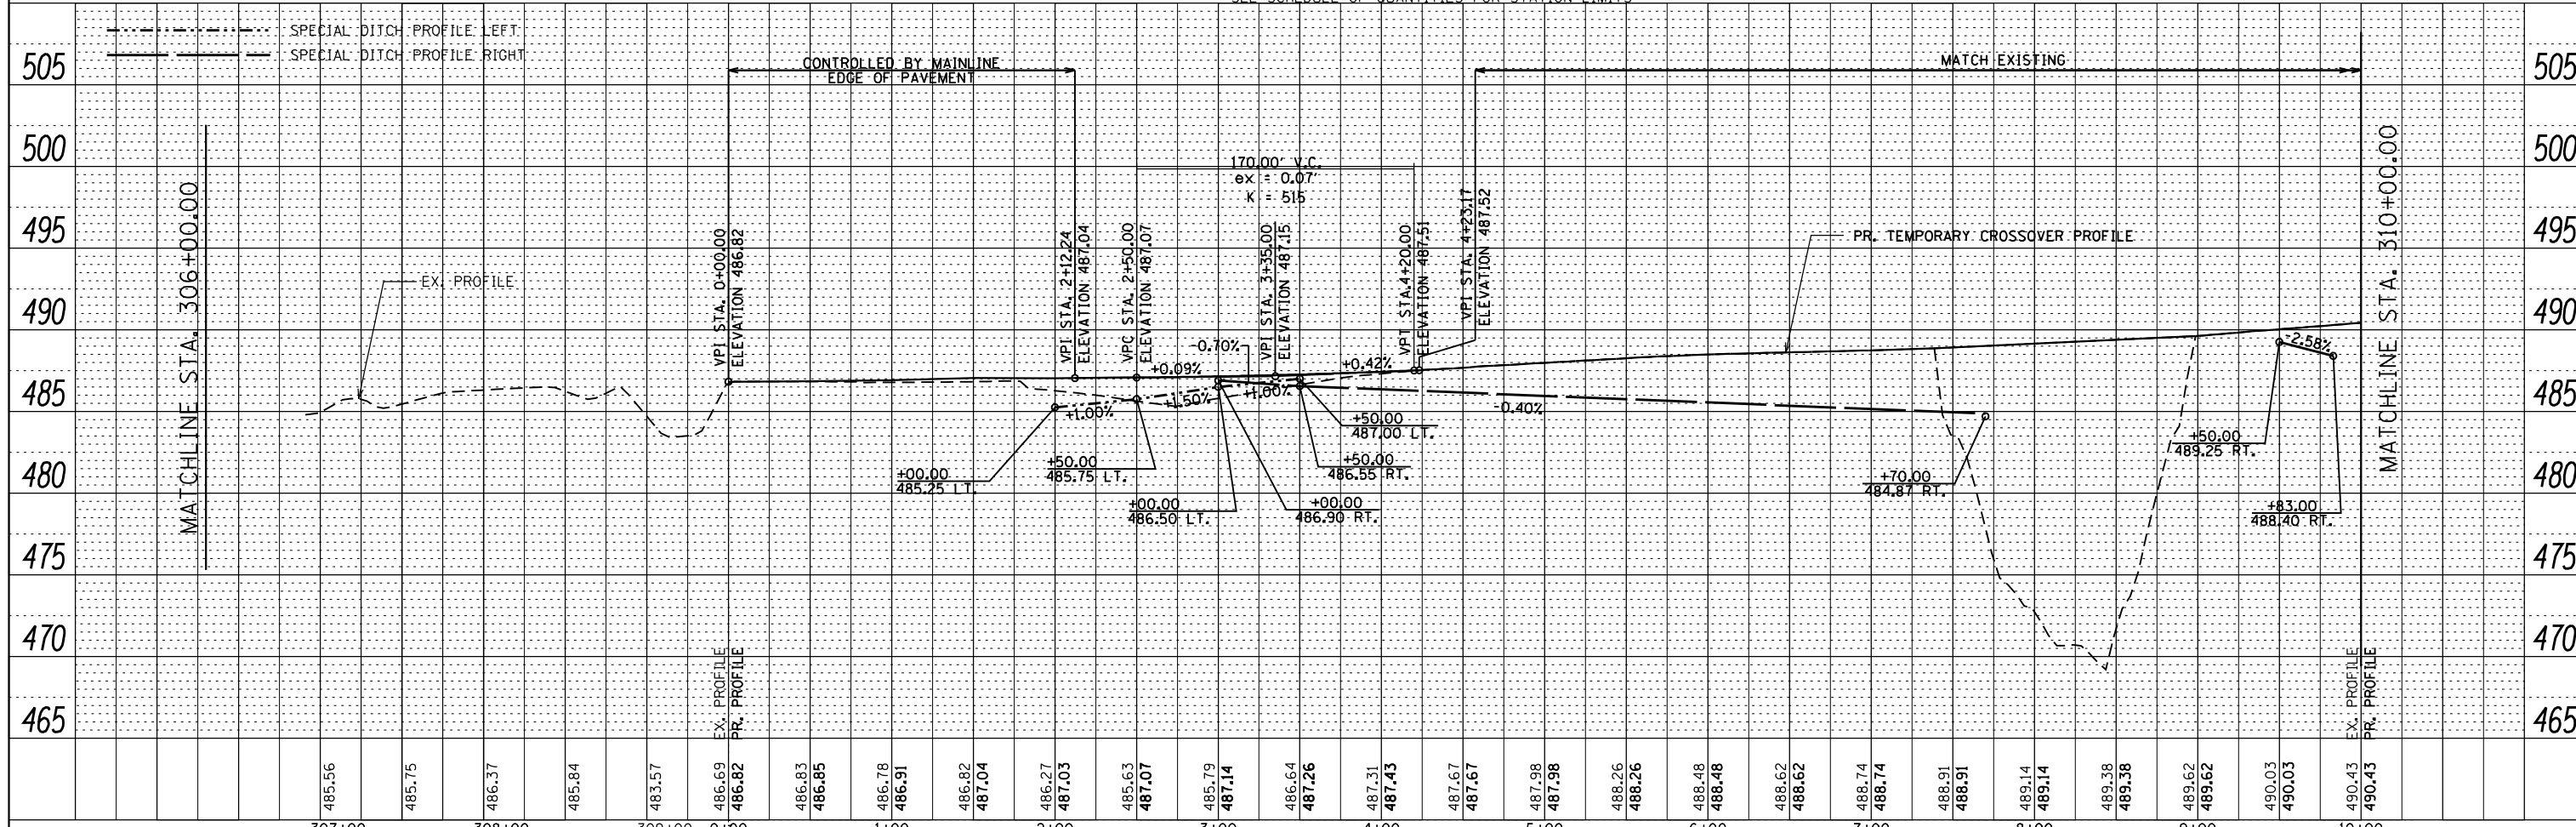


PLAN	SURVEYED	BY	DATE
	PLOTTED		
	CHECKED		
	AT		
	FILE NAME		
	NO.		

PROFILE	SURVEYED	BY	DATE
	PLOTTED		
	CHECKED		
	AT		
	FILE NAME		
	NO.		

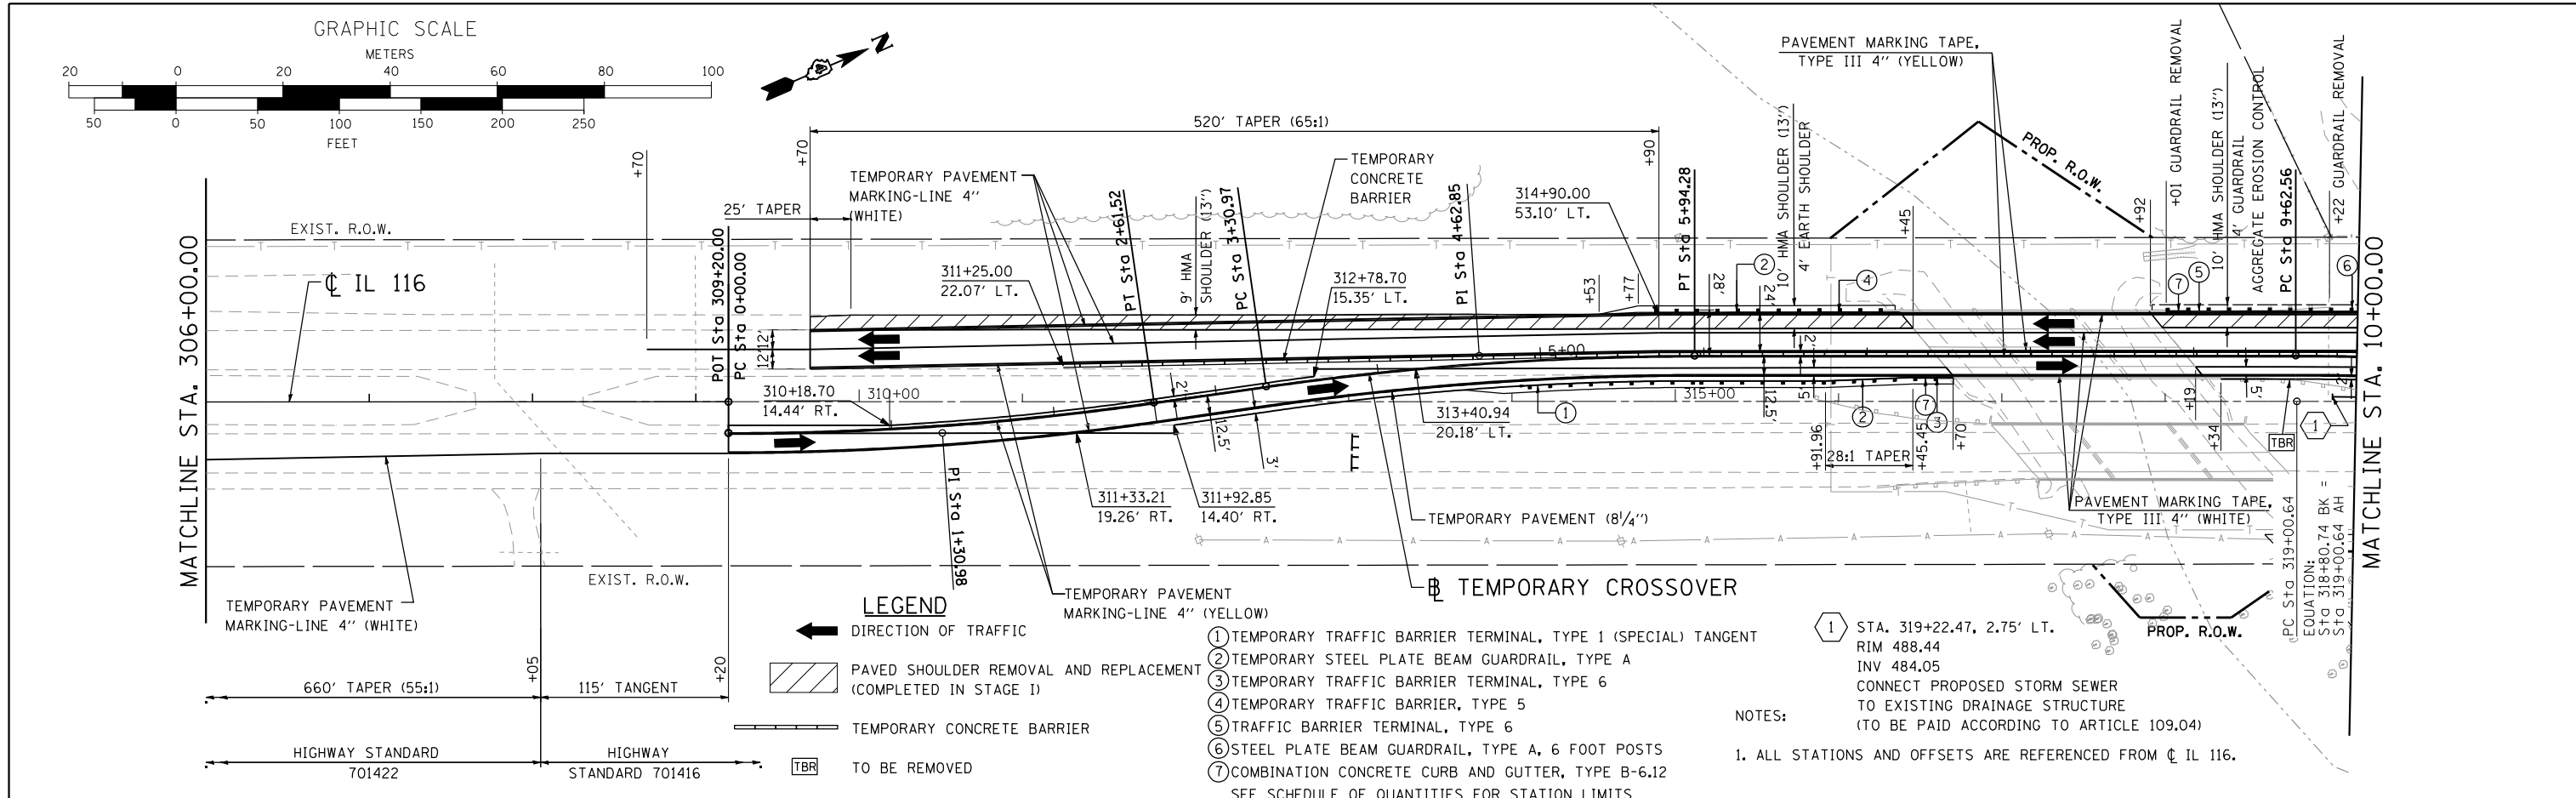

design firm
no. 184001036

engineers + planners + land surveyors

USER NAME = bmoethies	DESIGNED -	REVISED
FILE NAME = D468671-shr-MDT.dgn	CHECKED -	REVISED
PLOT SCALE = 100.0000' / IN.	DRAWN -	REVISED
PLOT DATE = 12/13/2012	CHECKED -	REVISED

**STATE OF ILLINOIS
DEPARTMENT OF TRANSPORTATION**

**IL ROUTE 116 OVER TEN MILE CREEK
TEMPORARY CROSSOVER PLAN AND PROFILE**

SCALE: 1" = 50' SHEET NO. 2 OF 3 SHEETS STA. 306+00.00 TO STA. 10+00.00

F.A.P. RTE. 673	SECTION (102B-1)BR	COUNTY TAZEWELL	TOTAL SHEETS 89	SHEET NO. 24
CONTRACT NO. 68671				ILLINOIS FED. AID PROJECT