

LOCATION	CURB & GUTTER REMOVAL	SIDEWALK REMOVAL SPECIAL	SIDEWALK REMOVAL	PCC SIDEWALK SPECIAL	PCC SIDEWALK 4"	COMB. CURB & GUTTER, TYP B-6.12	DETECTABLE WARNINGS	POROUS GRANULAR EMBANKMENT SPECIAL
	80% FED 20% STATE	80% FED 20% STATE	80% FED 20% STATE	80% FED 20% STATE	80% FED 20% STATE	80% FED 20% STATE	80% FED 20% STATE	80% FED 20% STATE
	FT	SQ FT	SQ FT	SQ FT	SQ FT	FT	SQ FT	CU YD
NE QUADRANT:								
GRANT STREET			19.5		85.0		10.0	
WILLOW STREET		149.5		149.5			25.0	
CHESTNUT STREET			34.5		34.5		10.0	
CEDAR STREET		188.0	38.0	188	47.5		50.3	
MAIN STREET		406.0		406			40.5	
TOPEKA STREET		208.0		208			20.0	
ATCHISON STREET		104.7		104.7			37.7	
NW QUADRANT:								
LINCOLN STREET			58.5		85.0		10.0	
WILLOW STREET		318.5			347.8		20.0	
CHESTNUT STREET		180.3		192.3			77.5	
CEDAR STREET			114.0		181.5		20.0	
MAIN STREET		293.5		293.5			31.8	
TOPEKA STREET		167.2		167.2			20.0	
ATCHISON STREET			116.8		141.0		20.0	
1ST STREET			84.4		105.5		10.0	
2ND STREET			65.2		81.5		10.0	
3RD STREET			50.0		62.5		10.0	
SE QUADRANT:								
GRANT STREET			93.6		212.5		20.0	
LINCOLN STREET			46.8		60.0		10.0	
WILLOW STREET			95.6		122.5		20.0	
CHESTNUT STREET			114.0		203.8		10.0	
CEDAR STREET		350.0		372.5			48.3	
MAIN STREET		208.1		208.1			10.0	
TOPEKA STREET		411.1		429.2			20.0	
ATCHISON STREET		110.2		133.6			20.0	
1ST STREET	23.2		52.0		40.0		10.0	
2ND STREET			51.2		45.0		10.0	
SW QUADRANT:								
GRANT STREET			76.1		97.5		10.0	
LINCOLN STREET			62.4		167.5		20.0	
WILLOW STREET			147.9		189.5		20.0	
CHESTNUT STREET			171.6		220.0		20.0	
CEDAR STREET			79.2		166.5		20.0	
TOPEKA STREET		407.8		464.7			20.0	
ATCHISON STREET		266.5		283.9			20.0	
1ST STREET			64.0		147.5		20.0	
2ND STREET			85.2		186.4		20.0	
3RD STREET			40.0		50.0		10.0	
OTHER:								
CROSSWALK OUTSIDE OF TOWN		121.6			142.0		20.0	
E. VIA GHIGLERI STREET	38	52.0			75.0	34	10.0	
LT/RT STA 566+70 AT ALLEY		224.0			224.0		48.0	
SUBTOTAL	61.2	4167.0	1760.5	3601.2	3297.5	34	859.1	
SUBTOTAL FROM CITY PAID SIDEWALK		6081.0	3447.3	6081.0	4190.8			22
GRAND TOTAL	61	10248	5208	9682	7488	34	859	22

▲ REVISED SHEET 6-4-13

FILE NAME * 68982.dgn	USER NAME * ghudman	DESIGNED -	REVISED -	STATE OF ILLINOIS DEPARTMENT OF TRANSPORTATION	SCHEDULE OF QUANTITIES			F.A.S. RTE. 2361	SECTION 101 RS-4; 102 RS-5	COUNTY MARSHALL	TOTAL SHEETS 51	SHEET NO. 11
PLOT SCALE * 40.0000' / 1" =	CHECKED -	REVISED -	SCALE:					SHEET 11	OF 51	SHEETS STA.	TO STA.	CONTRACT NO. 68982
Default	PLOT DATE * 4/30/2013	DATE -	REVISED -		ILLINOIS FED. AID PROJECT							

CITY PARTICIPATION SIDEWALK										
LOCATION			LENGTH	EXIST. WIDTH	PROP. WIDTH	SIDEWALK REMOVAL	SIDEWALK REMOVAL SPECIAL	PCC SIDEWALK SPECIAL	PCC SIDEWALK 4"	POROUS GRANULAR EMBANKMENT SPECIAL (2")
						100% city	100% city	80% state 20% city	80% state 20% city	80% State 20% City
			FT	FT	FT.	SQ FT	SQ FT	SQ FT	SQ FT	CU YD
LT. 554+70	TO	LT. 557+70	133	5.75	5.75	764.8			764.8	
RT. 557+70	TO	RT. 561+50	288	3.9	5	1123.2			1,440.0	
LT. 557+70	TO	LT. 558+34	64	5.75	5.75		368.0	368.0		
LT. 560+03	TO	LT. 561+27	124	5.75	5.75		713.0	713.0		
RT. 561+50	TO	RT. 565+00	295	3.9	5	1150.5			1,475.0	
RT. 565+00	TO	RT. 566+05	105	7	7		581.0	581.0		
LT. 568+70	TO	LT. 572+40	269.2	13	13		3,499.6	3,499.6		21.6
RT. 574+60	TO	RT. 576+00	139.3	6.6	6.6		919.4	919.4		
RT. 582+37	TO	RT. 583+40	102.2	4	5	408.8			511.0	
TOTAL						3447	6081	6081	4191	22

PCC DRIVEWAY PAVT 7"			
LOCATION	LENGTH (FT)	WIDTH (FT)	AREA (SQ YD)
RT ALLEY	15.0	7.0	11.7
POST OFFICE	15.0	7.0	11.7
CHURCH	15.0	8.0	13.3
TOTAL			36.7

*NOTE: USE D4 STANDARD 423111

CONCRETE PAD			
LOCATION	LENGTH (FT)	WIDTH (FT)	AREA (SQ YD)
POST OFFICE	3.0	3.0	1.0
TOTAL			1.0

PAVEMENT REMOVAL SCHEDULE	
LOCATION	AREA
TOPEKA AND IL 117 (MAIN) NE CORNER	34.5
TOPEKA AND IL 117 (MAIN) SE CORNER	20.4
TOPEKA AND IL 117 (MAIN) SW CORNER	34.7
TOTAL	89.6

LOCATION			TOPSOIL FURNISH & PLACE, VAR. DEPTH	EARTH EXCAVATION	EARTH EXCAVATION (WIDENING)	SEEDING CLASS 1A	NITROGEN FERTILIZER NUTRIENTS	PHOSPHORUS FERTILIZER NUTRIENTS	POTASSIUM FERTILIZER NUTRIENTS	EROSION CONTROL BLANKET
			SQ YD	CU YD	CU YD	ACRES	LBS	LBS	LBS	SQ YD
STA 547+00	TO	STA 551+00	248.7			0.05	4.6	4.6	4.6	248.7
STA 551+00	TO	STA 554+70	160.4	2.3		0.03	3.0	3.0	3.0	160.4
STA 554+70	TO	STA 557+70	722.0	1.0		0.15	13.4	13.4	13.4	722.0
STA 557+70	TO	STA 561+50	754.7	1.1		0.16	14.0	14.0	14.0	754.7
STA 561+50	TO	STA 565+00	1063.7	0.4		0.22	19.8	19.8	19.8	1063.7
STA 565+00	TO	STA 568+70								
STA 568+70	TO	STA 572+40								
STA 572+40	TO	STA 576+00	60.1	0.7		0.01	1.1	1.1	1.1	60.1
STA 576+00	TO	STA 579+80	153.4	1.8		0.03	2.9	2.9	2.9	153.4
STA 579+80	TO	STA 583+40	381.1	0.7		0.08	7.1	7.1	7.1	381.1
STA 587+00	TO	STA 602+77	37.5	0.3		0.01	0.7	0.7	0.7	37.5
STA 602+77	TO	STA 616+82	123.6	0.6		0.03	2.3	2.3	2.3	123.6
SHOULDERS (LT/RT)										
STA 530+24	TO	STA 530+89			4.8					
STA 534+89	TO	STA 544+25			69.3					
STA 547+00	TO	STA 547+50			3.7					
STA 547+50	TO	STA 551+00			25.9					
STA 551+00	TO	STA 557+40			47.4					
STA 557+40	TO	STA 581+11			175.6					
STA 581+11	TO	STA 582+01			6.7					
STA 582+01	TO	STA 583+40			10.3					
RT. STA 585+00.5	TO	RT. STA 586+09			8.0					
TOTAL			3705.2	8.8	351.8	0.8	68.9	68.9	68.9	3705.2

△ REVISED SHEET 6-4-13

FILE NAME : 68982.dgn	USER NAME : ghidnoom	DESIGNED -	REVISED -	STATE OF ILLINOIS DEPARTMENT OF TRANSPORTATION	SCHEDULE OF QUANTITIES			F.A.S 2381	SECTION	COUNTY	TOTAL SHEETS	SHEET NO.
Plot Scale = 40.0000' / 1" =	CHECKED -	REVISED -	IL 117					10IRS-4102RS-5	MARSHALL	51	12	
Plot Date = 3/28/2013	DATE -	REVISED -	SCALE:		SHEET 12	OF 51 SHEETS	STA.	TO STA.	CONTRACT NO. 68982			
								ILLINOIS FED. AID PROJECT				

MODIFIED URETHANE PAVEMENT MARKING - LINE 4"						
CENTERLINE (YELLOW)				NO PARKING AREA (YELLOW)		
STATION	LENGTH FOOT	SKIP DASH FOOT	SOLID FOOT	STATION	LOCATION**	FOOT
STA. 482+98 TO STA. 520+73*	3775	943.8		LT. STA. 557+70 TO LT. STA. 561+50	1	94
STA. 520+73 TO STA. 530+00	927	231.8	927.0		2	60.4
STA. 530+00 TO STA. 547+13	1713		3426.0		3	60.2
STA. 547+13 TO STA. 552+41*	528	132.0	528.0	RT. STA. 557+70 TO RT. STA.	4	96
STA. 552+41 TO STA. 568+70	1629	407.3			5	122.3
STA. 568+70 TO STA. 667+98	9928	2482.0		RT. STA. 561+50 TO RT. STA.	6	122.3
TOTAL		9,078			7	122.3
				TO RT. STA.	8	122.3
				LT. STA. 561+50 TO LT. STA.	9	122.3
					10	122.3
				LT. STA. 565+00 TO LT. STA. 568+70	11	94
					12	69.5
					13	110.9
					14	104.6
				RT. STA. 565+00 TO RT. STA. 568+70	15	150.5
					16	88.5
					17	80.3
					18	60.2
					19	135.3
				LT. STA. 568+70 TO LT. STA.	20	76.4
					21	108.8
				RT. STA. 568+70 TO RT. STA.	22	91.5
					23	97.2
				LT. STA. 572+40 TO LT. STA. 576+00	24	97.2
					25	59
					26	89.4
					27	103.7
				RT. STA. 572+40 TO RT. STA.	28	104.5
					29	93.5
				RT. STA. 576+00 TO RT. STA.	30	97.3
					31	95.1
GRAND TOTAL		46,170		TOTAL		3,052

**See detail for locations

SHORT TERM PAVEMENT MARKING	
LOCATION	LENGTH (FT)
STA 482+98 TO STA 669+40	185
TOTAL	555

*NOTE: 3 APPLICATIONS

WORK ZONE PAVT MARKING REMOVAL			
LOCATION	LENGTH (FT)	WIDTH (FT)	AREA (SQFT)
STA 482+98 TO STA 669+40	1850	0.3333	617
530+24 TO STA 586+09	56	0.3333	19
TOTAL			635

*NOTE: 1 APPLICATION

TRAFFIC CONTROL AND PROTECTION				
LOCATION	STANDARD 701306	STANDARD 701336	STANDARD 701501	STANDARD 701801
	LSUM	LSUM	LSUM	LSUM
ENTIRE JOBSITE	1.0	1.0	1.0	1.0
TOTAL	1.0	1.0	1.0	1.0







LOCATION	ENGINEER'S FIELD OFFICE, TYPE A	MOBILIZATION	CONSTRUCTION LAYOUT	CONSTRUCTING TEST STRIP
	CAL MONTH	LSUM	LSUM	EACH
JOBSITE	3.0	1.0	1.0	1.0
TOTAL	3.0	1.0	1.0	1.0

MODIFIED URETHANE PAVEMENT MARKING - LINE 24"		
STOP BAR (WHITE)		
STATION	LOCATION	WIDTH (FT)
567+95	SANTA FE/IL 117 (EB)	12.0
568+70	SANTA FE/IL 117 (WB)	12.0
569+50	MAIN/SANTA FE (NB)	12.0
569+50	IL 117/SANTA FE (SB)	12.0
TOTAL		48.0

△ REVISED 6-4-13

FILE NAME : 68982.dgn	USER NAME : ghidinson	DESIGNED -	REVISIONS -	STATE OF ILLINOIS DEPARTMENT OF TRANSPORTATION	SCHEDULE OF QUANTITIES	F.A.S. 2361	SECTION	COUNTY	TOTAL SHEETS	SHEET NO.
PLOT SCALE = 41.4820" / 1"	CHECKED -	REVISIONS -	IL 117			10IRS-4102RS-5	MARSHALL	51	13	
PLOT DATE = 4/28/2013	DATE -	REVISIONS -	CONTRACT NO. 68982							
Default			ILLINOIS FED. AID PROJECT							

*USE STANDARD DETECTABLE WARNING W/ DIMENSIONS OF 5' X '2, UNLESS OTHERWISE NOTED.

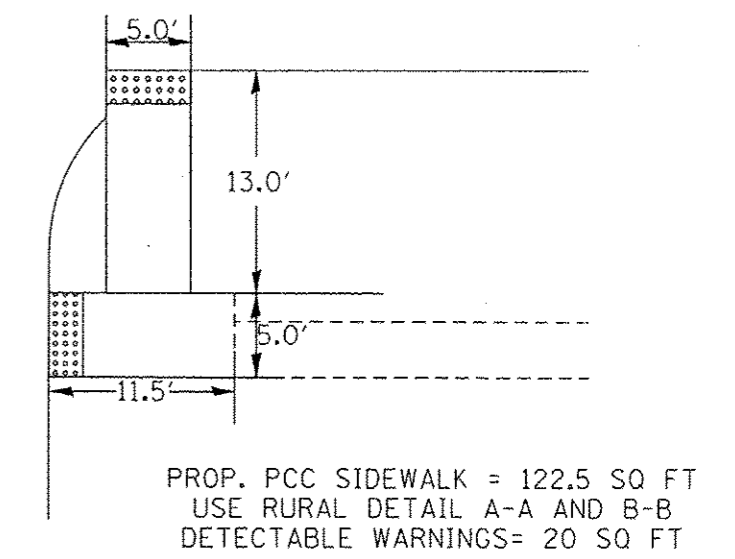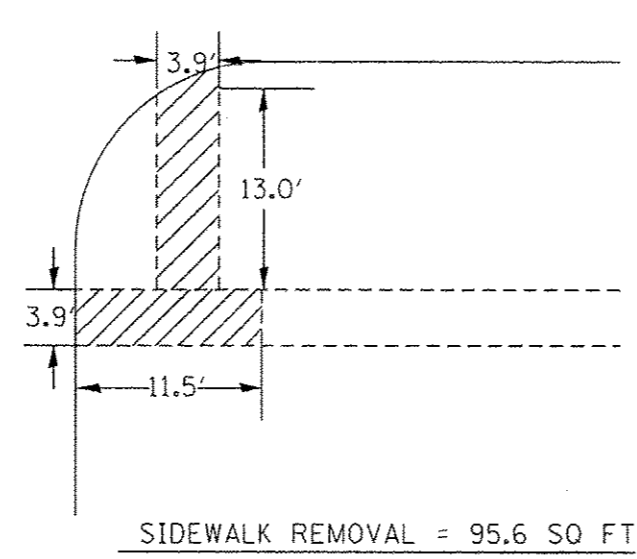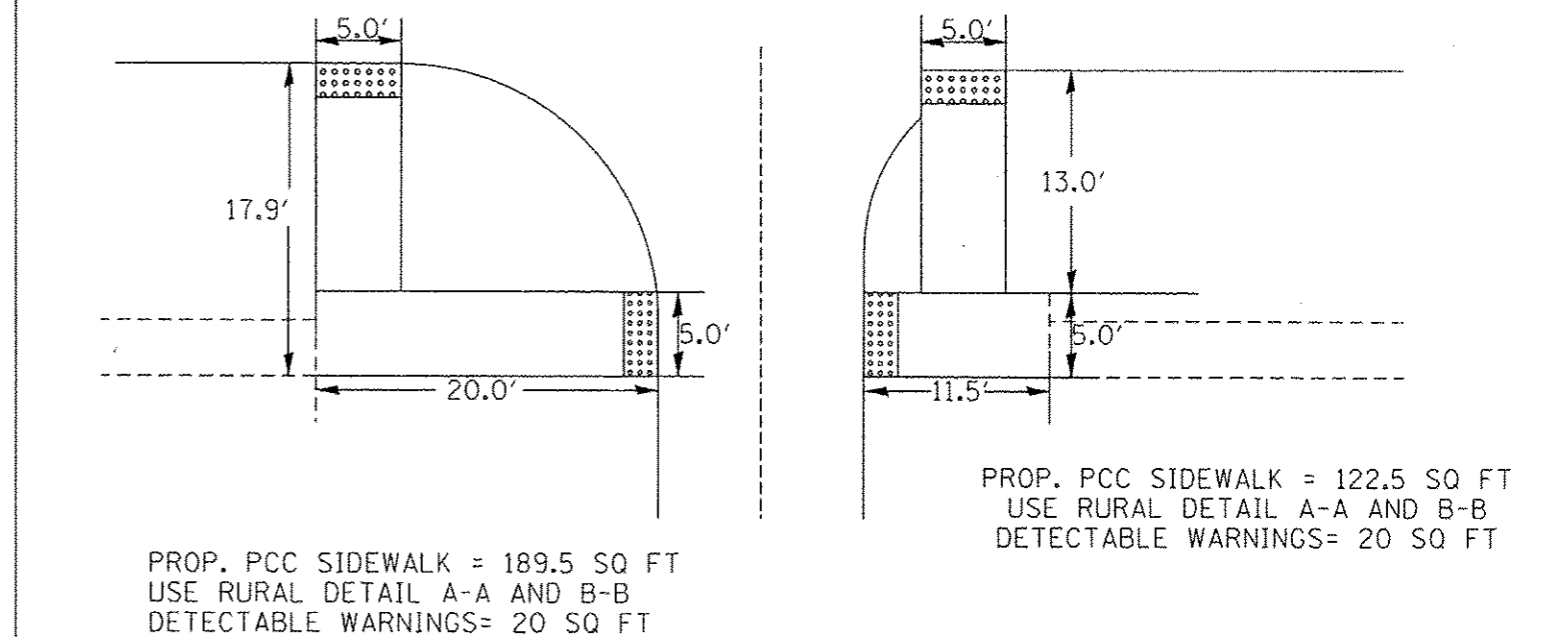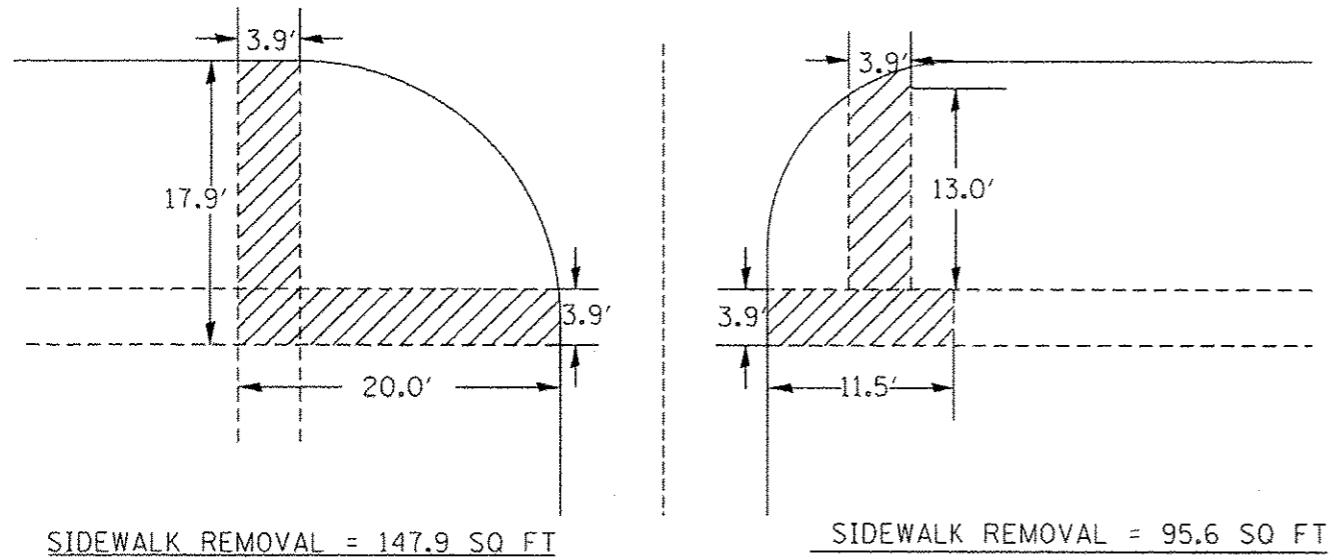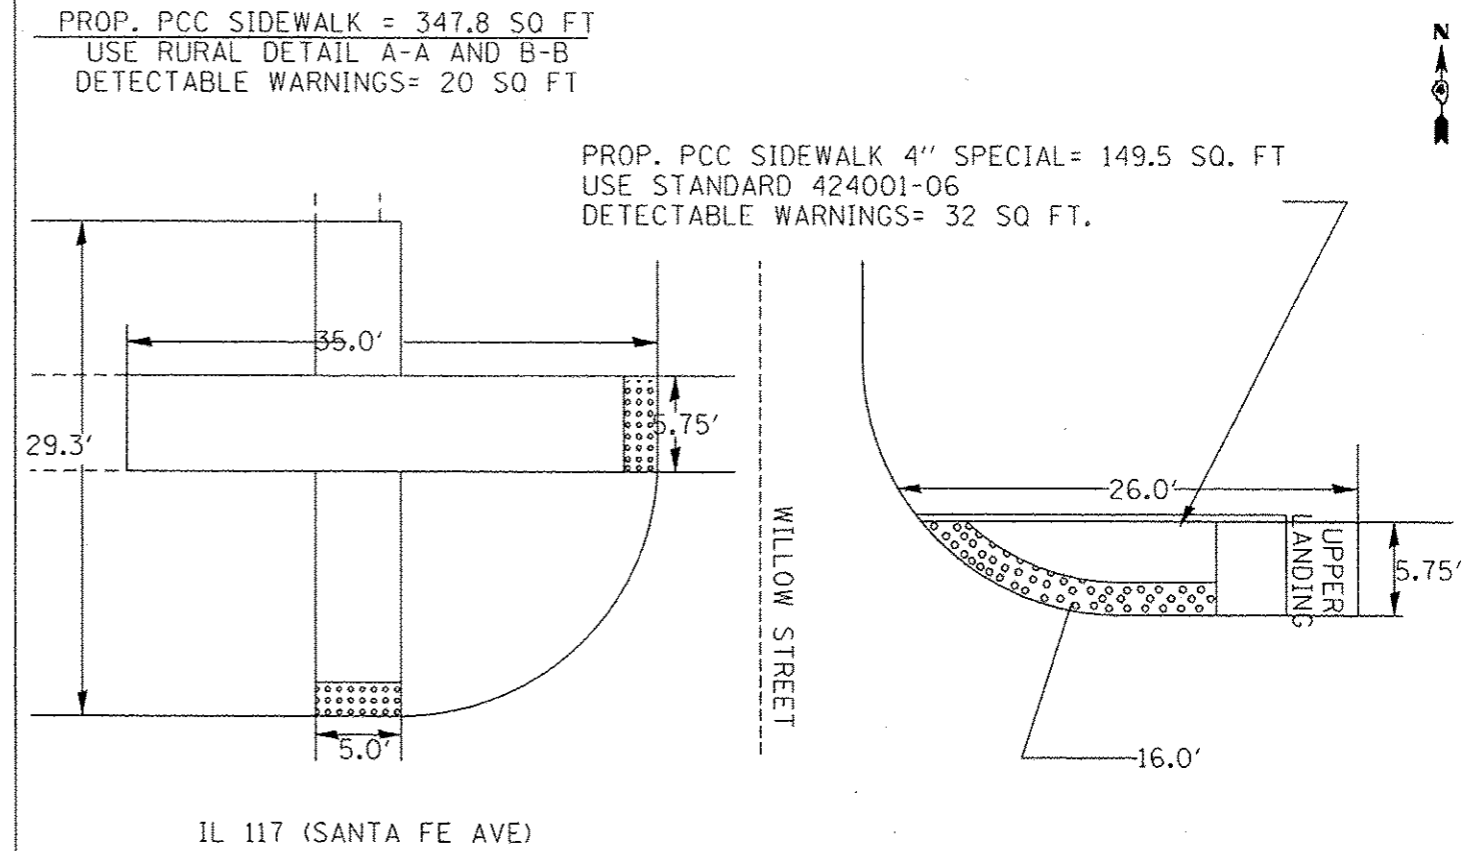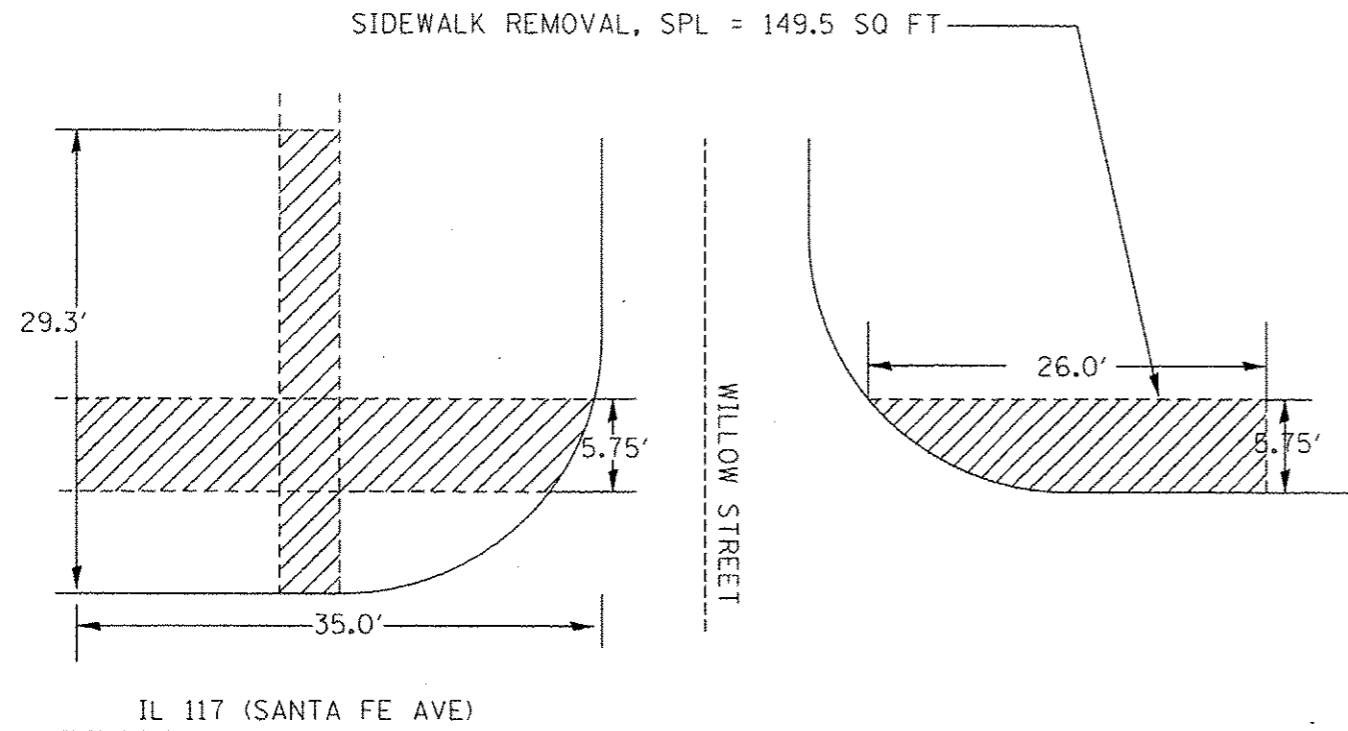

EXISTING

PROPOSED

REMOVAL

REVISIED SHEET 6-4-13

DRAWING NOT TO SCALE

FILE NAME : 60982.dgn	USER NAME : ghdream	DESIGNED -	REVISIED -	STATE OF ILLINOIS DEPARTMENT OF TRANSPORTATION	SIDEWALK DETAILS (IL 117/SANTA FE) AND WILLOW ST.)	F.A.S. RTE. : 2361	SECTION : 101 RS-4; 102 RS-5	COUNTY : MARSHALL	TOTAL SHEETS : 51	SHEET NO. : 23		
Default	PLOT SCALE : 48.0000' / in.	DRAWN -	REVISIED -			SCALE :	SHEET 23 OF 51 SHEETS	STA. 557+50	TO STA. 557+70	CONTRACT NO. 68982		
	PLOT DATE : 4/30/2013	CHECKED -	REVISIED -			ILLINOIS FED. AID PROJECT						
		DATE -	REVISIED -									