



 


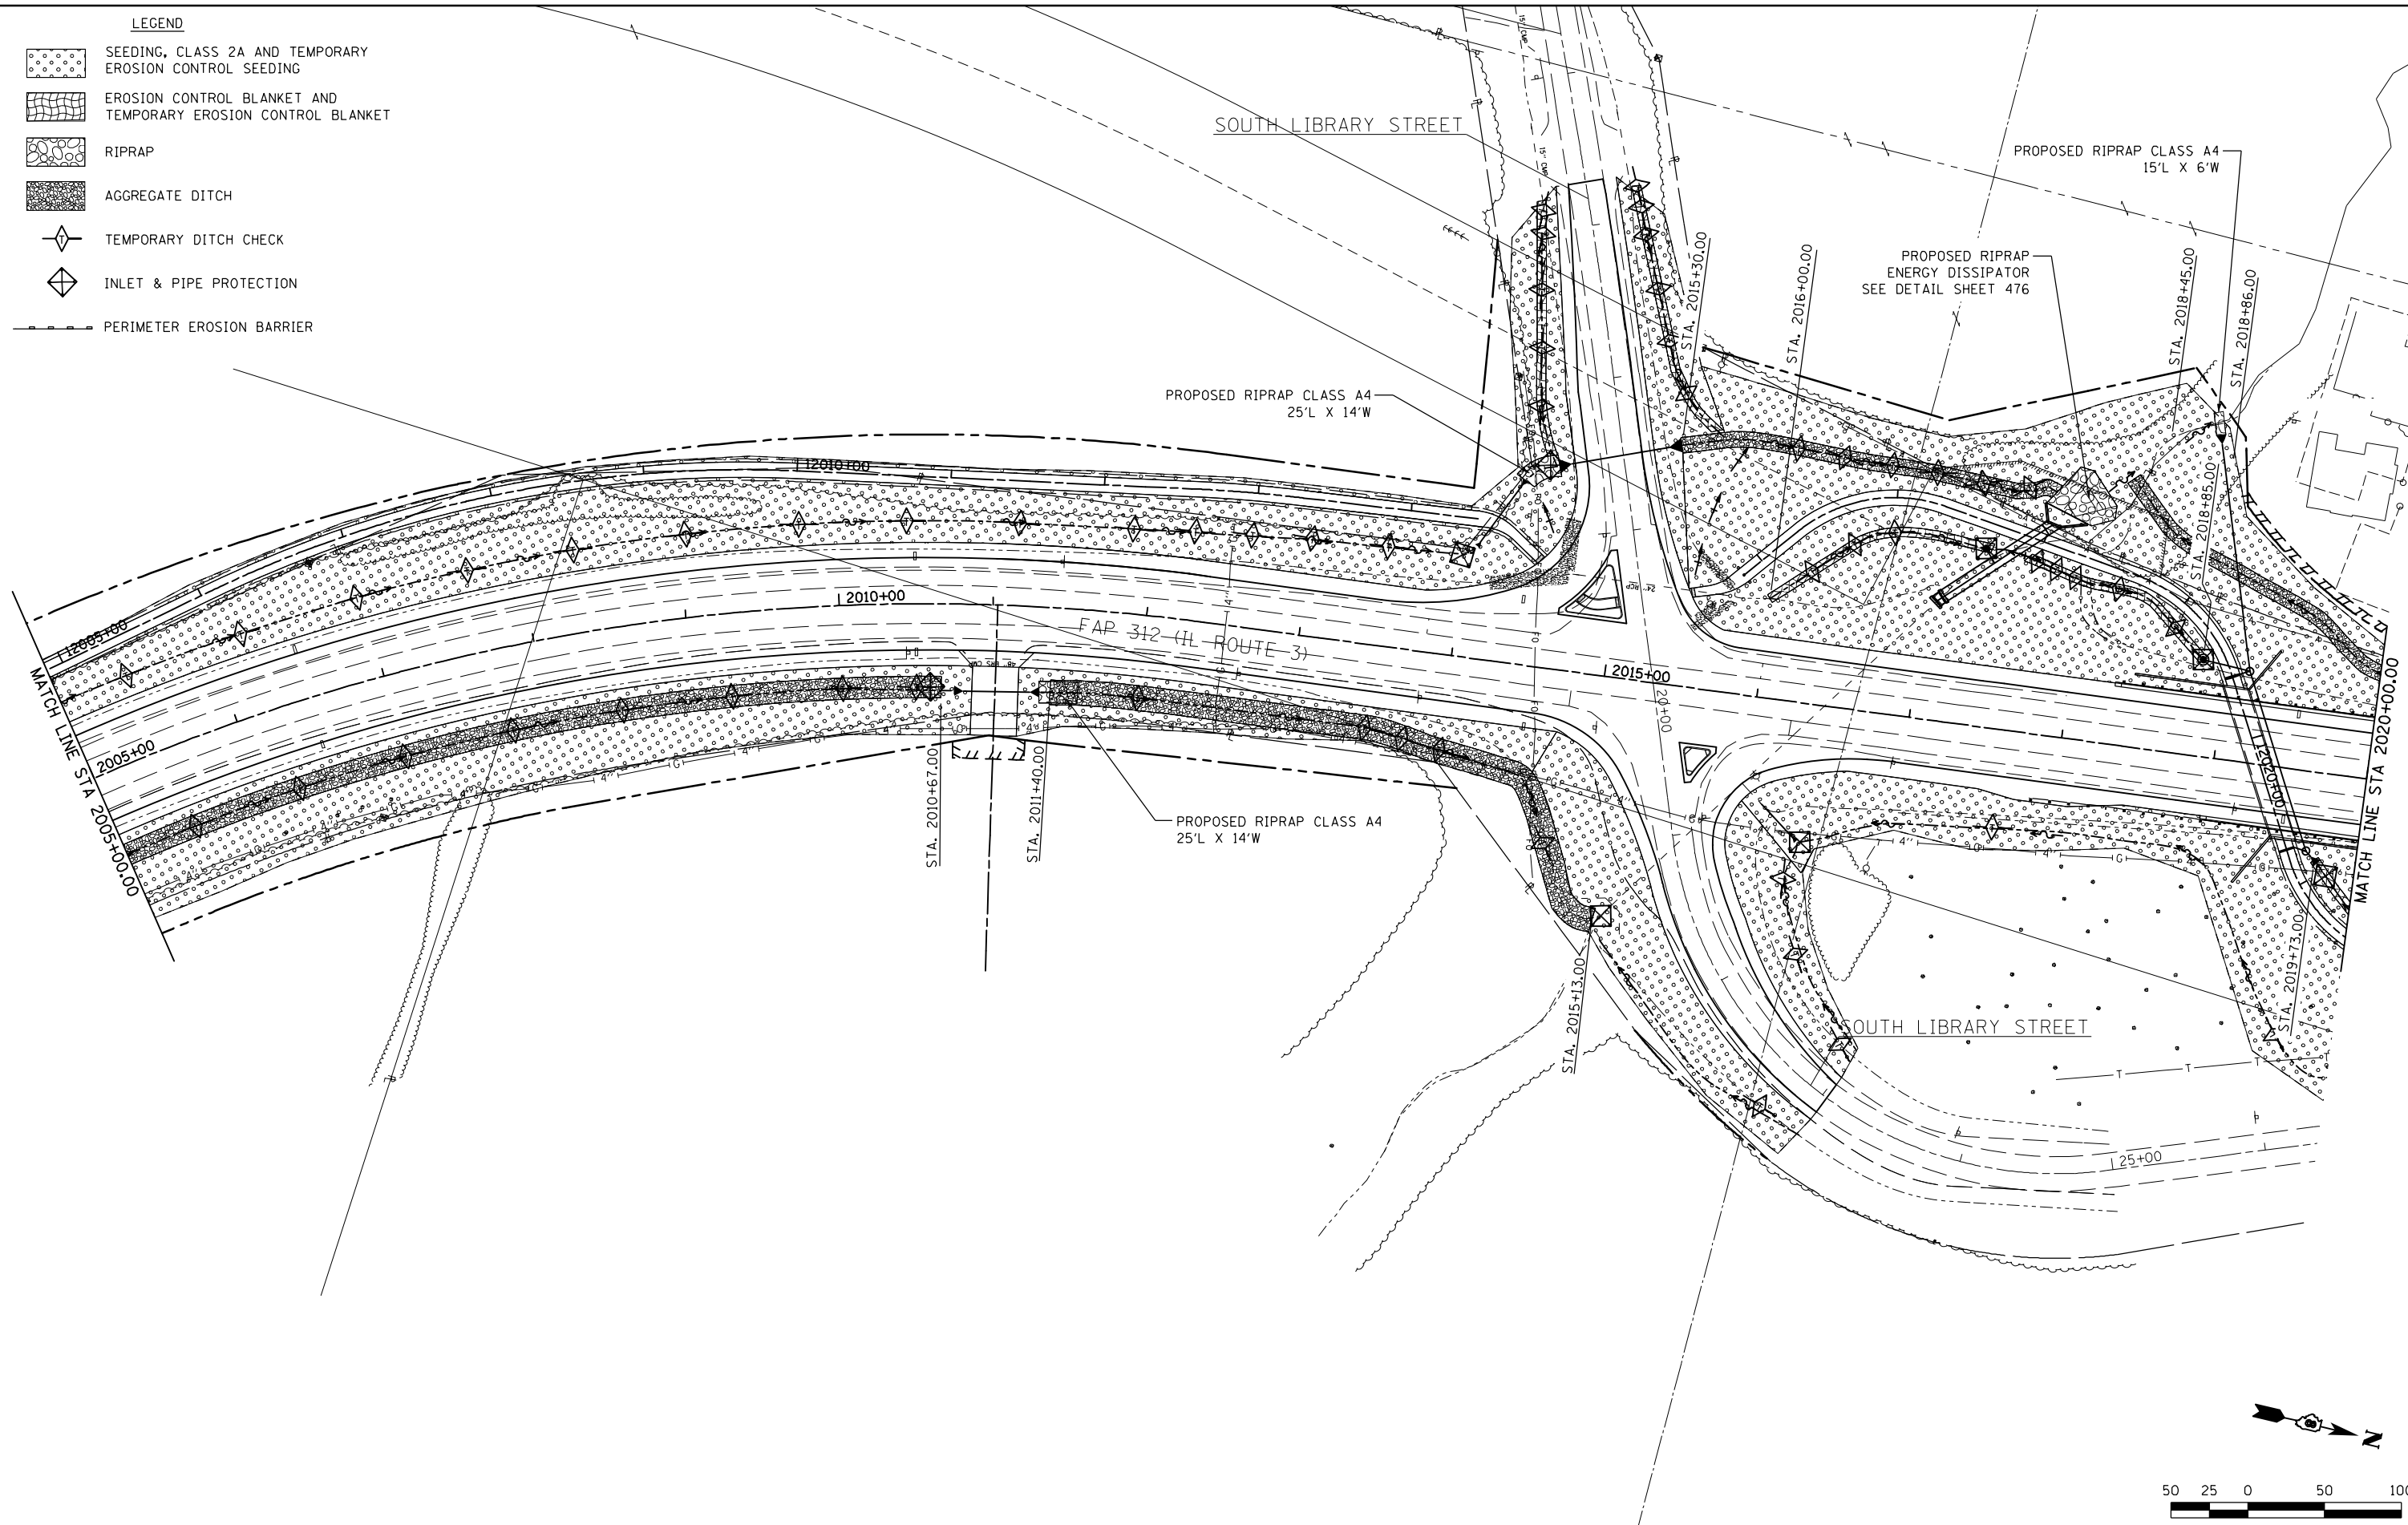



LEGEND

-  SEEDING, CLASS 2A AND TEMPORARY EROSION CONTROL SEEDING
-  EROSION CONTROL BLANKET AND TEMPORARY EROSION CONTROL BLANKET
-  RIPRAP
-  AGGREGATE DITCH
-  TEMPORARY DITCH CHECK
-  INLET & PIPE PROTECTION
-  PERIMETER EROSION BARRIER



| | | | | | | | | | | | | |
|---|----------------------------|----------------|-----------|---|--|------------------------------------|--------------------------|------------------|--------------------|------------------|---------------------------|--|
| FILE NAME = | USER NAME = Richard Heinke | DESIGNED - JAH | REVISED - | STATE OF ILLINOIS DEPARTMENT OF TRANSPORTATION |  McDonough-Whillow, P.C. PROFESSIONAL DESIGN NO. 184-002754 | EROSION CONTROL PLAN | F.A.P. RTE. 312 | SECTION 68-WRS-1 | COUNTY MONROE | TOTAL SHEETS 760 | SHEET NO. 211 | |
| F:\Projects\IDOT PROJECTS\09-101-11.4\Drawings\CADD Sheets\Contract 2\103.D876817-sh- | DRAWN.dgn - RNH | CHECKED - TMM | REVISED - | | | SCALE: 1" = 50' | SHEET NO. 3 OF 19 SHEETS | IL ROUTE 3 | CONTRACT NO. 76817 | | ILLINOIS FED. AID PROJECT | |
| PLOT SCALE = 100.0000' / in. | DATE - | REVISED - | REVISED - | | | STA. 2005+00.00 TO STA. 2020+00.00 | | | | | | |
| PLOT DATE = 1/24/2013 | DATE - | REVISED - | REVISED - | | | | | | | | | |