



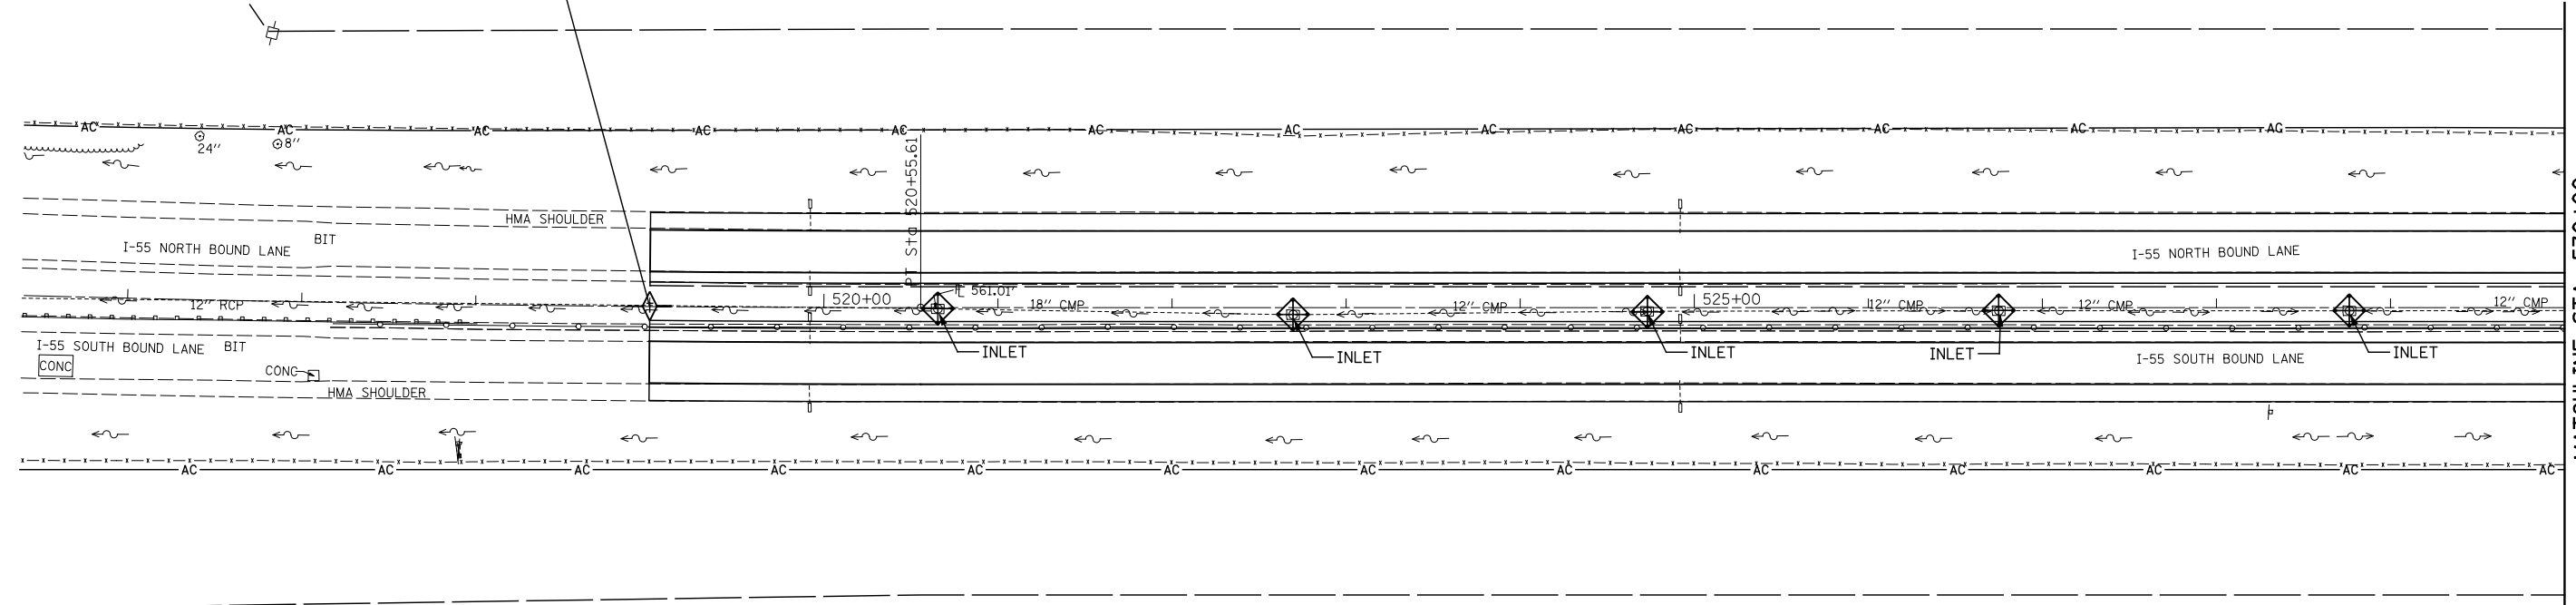


BEGIN CONSTRUCTION  
STA. 519+00

 


MATCHLINE STA. 530+00

**LEGEND**

-  TEMPORARY DITCH CHECK- ROLLED EXCELSIOR, SILT WEDGES/PANELS
-  PERIMETER EROSION BARRIER- SILT FILTER FENCE OR OTHER AS APPROVED BY THE ENGINEER
-  INLET AND PIPE PROTECTION

 

FILE NAME = ... \CADD\0876D99-Sht-Erosion1.dgn	USER NAME = \$(USER)	DESIGNED -	REVISED -
 <b>Johnson, Depp &amp; Quisenberry</b> CONSULTING ENGINEERS Springfield, Illinois	PLOT SCALE = 100.0000' / IN.	DRAWN -	REVISED -
PLOT DATE = 02/02/2012 17:54:56	DATE -	CHECKED -	REVISED -
		DATE -	REVISED -

**STATE OF ILLINOIS  
DEPARTMENT OF TRANSPORTATION**

**EROSION CONTROL PLAN**

SCALE: SHEET NO. OF SHEETS STA. 515+00 TO STA. 530+00

F.A.I. RTE.	SECTION	COUNTY	TOTAL SHEETS	SHEET NO.
55	60-(1,2)RS-3	MADISON	212	64
CONTRACT NO. 76D99				
ILLINOIS FED. AID PROJECT				