
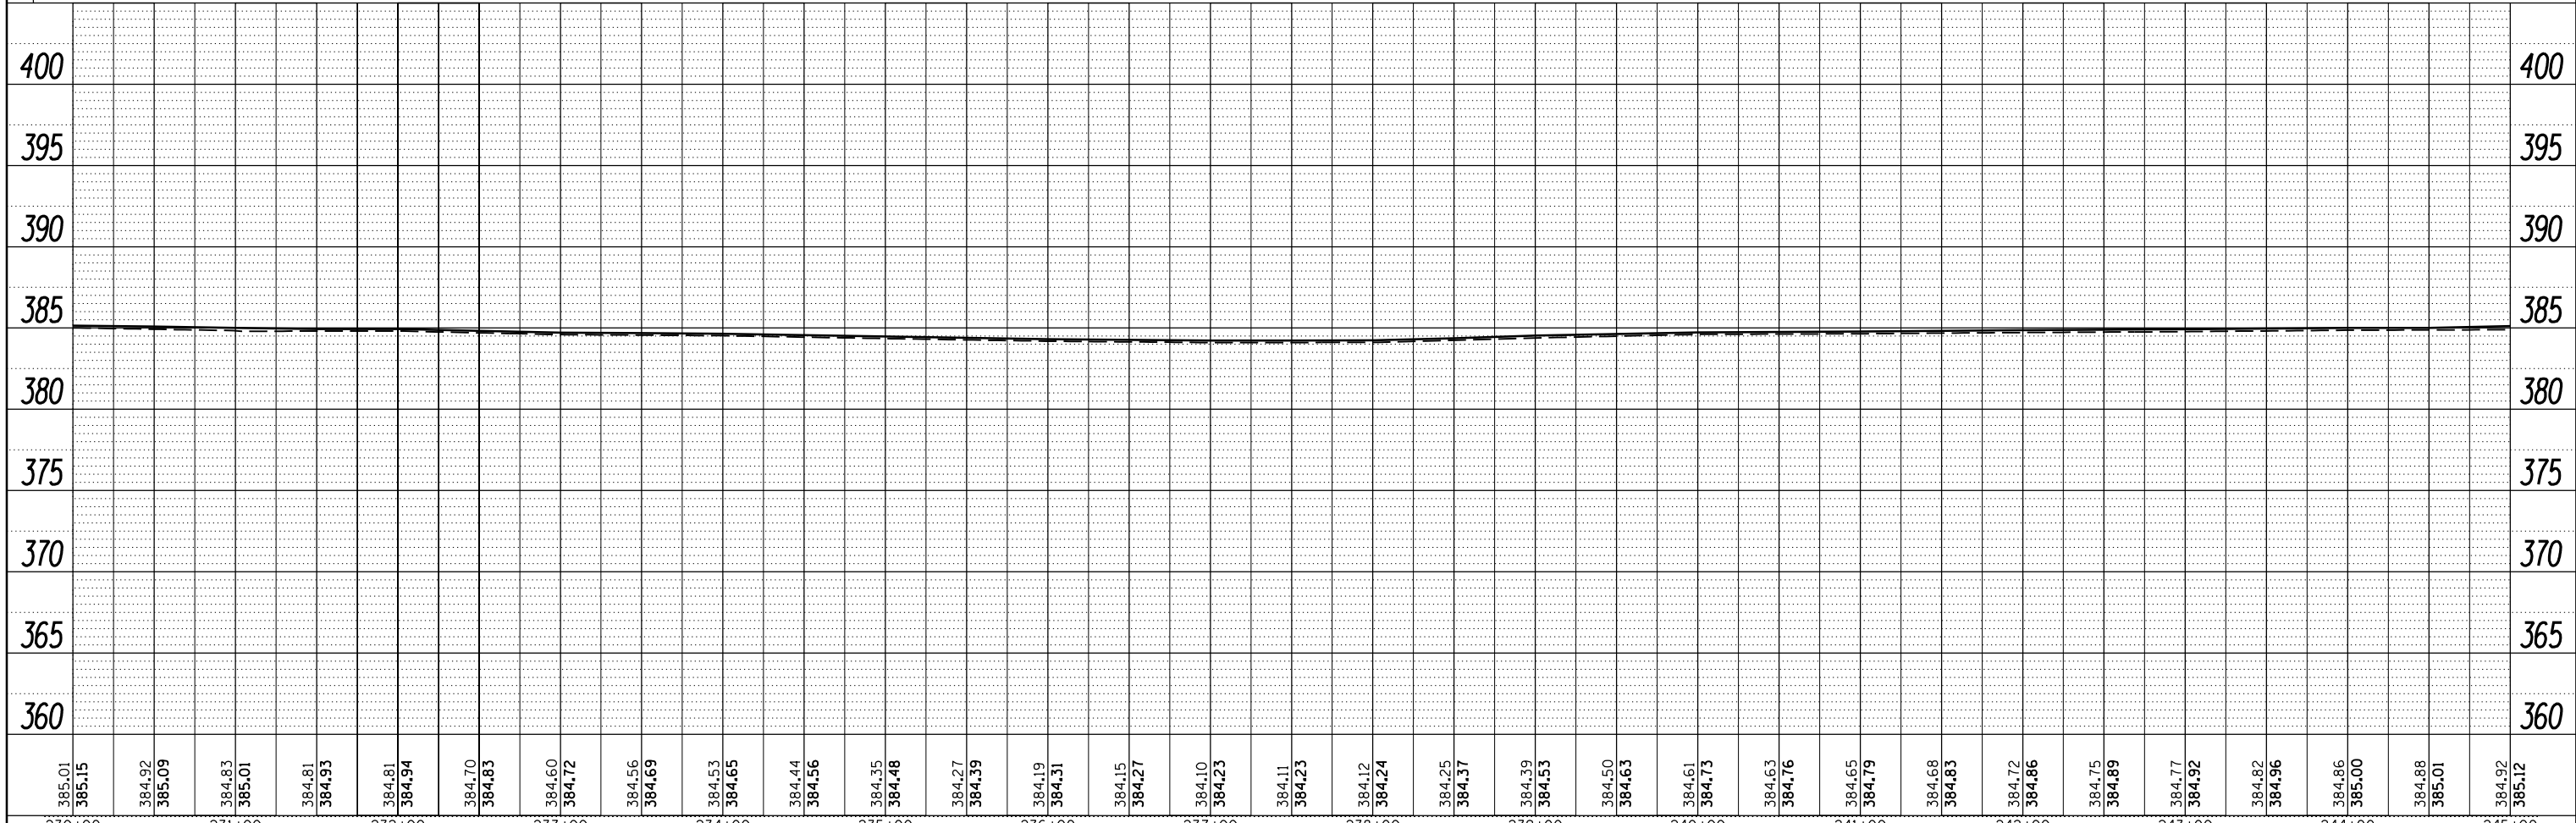


PLAN SURVEYED BY DATE  
 PLOTTED BY DATE  
 NOTE BOOK NO. \_\_\_\_\_  
 CHECKED BY \_\_\_\_\_  
 FILE NAME \_\_\_\_\_

PROFILE SURVEYED BY DATE  
 PLOTTED BY DATE  
 GRADES CHECKED BY \_\_\_\_\_  
 STRUCTURE NOTATIONS CHECKED BY \_\_\_\_\_  
 NOTE BOOK NO. \_\_\_\_\_

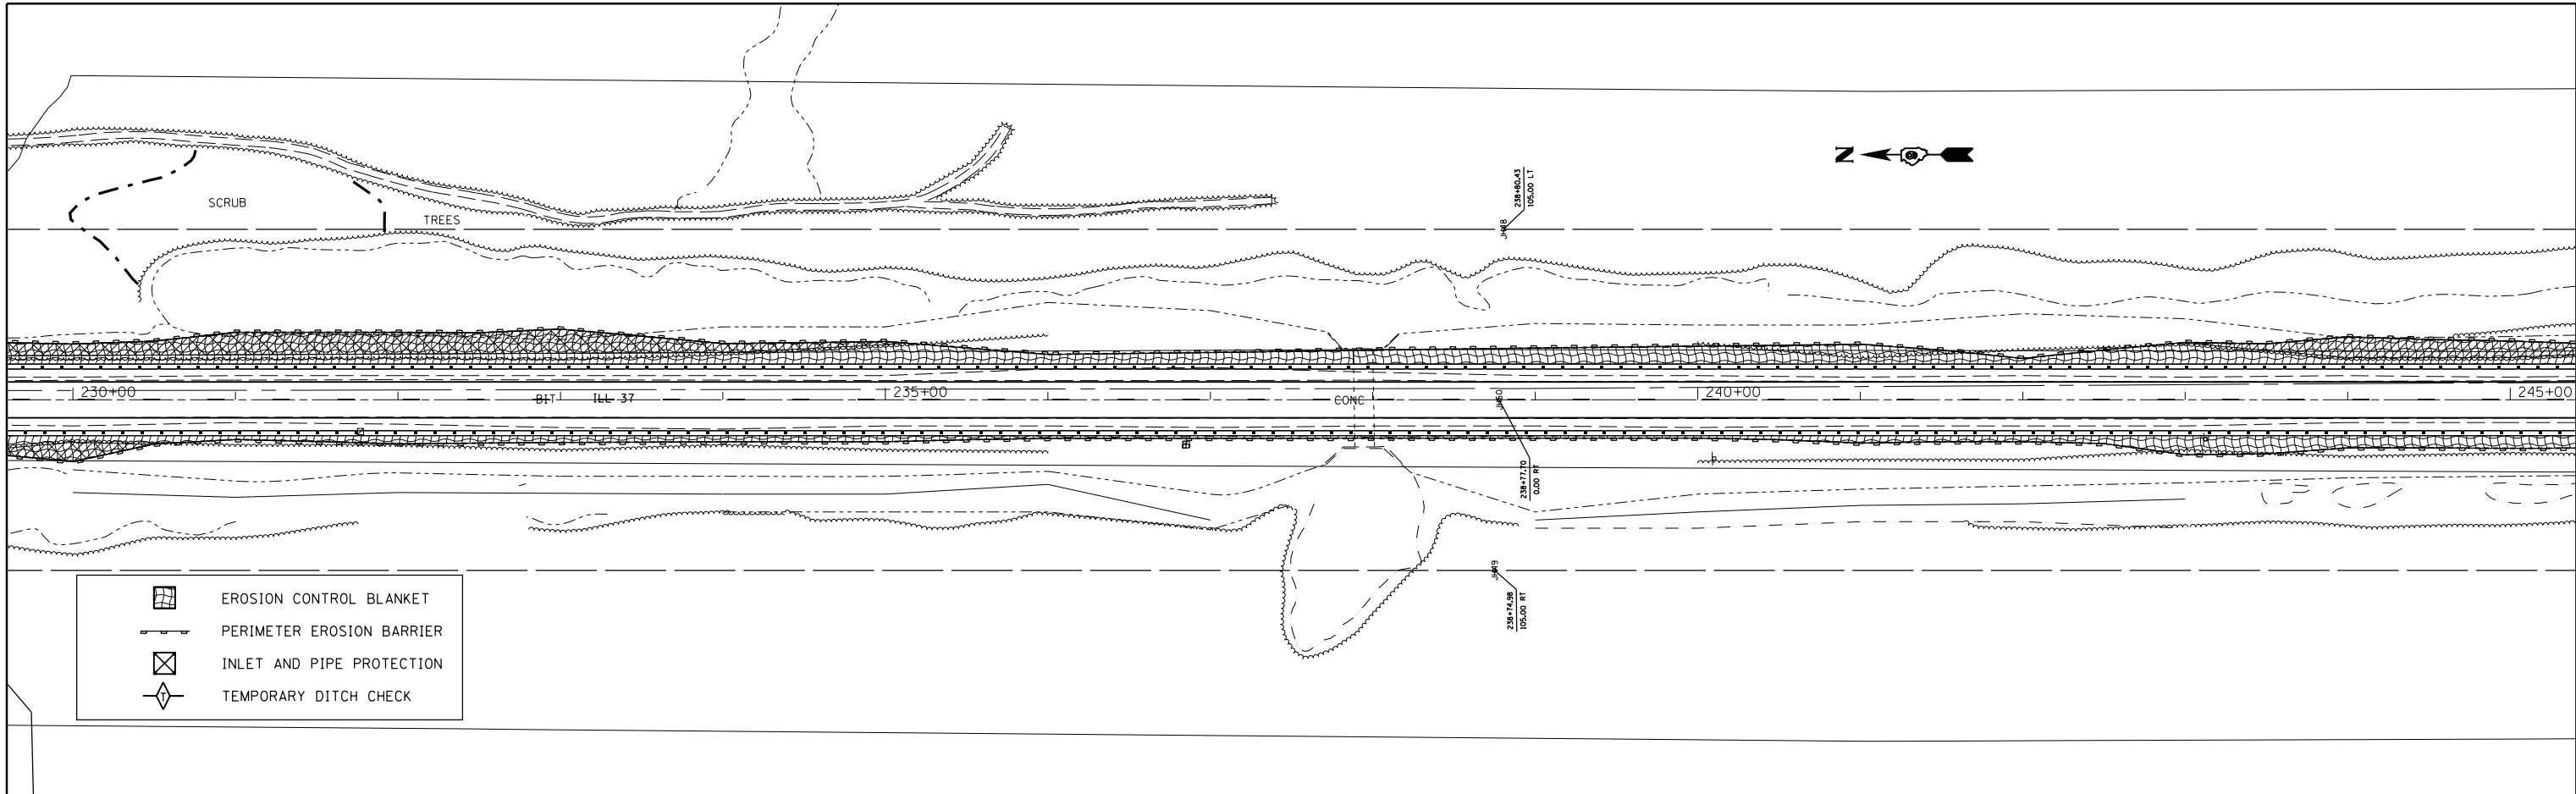

FILE NAME =	USER NAME = \$USERS	DESIGNED -	REVISED -
c:\pwork\pwork\kellykd\0306645\78317	shite-erosion.dgn	DRAWN -	REVISED -
\$MODELNAME\$	PLOT SCALE = 100.0000' / 1"	CHECKED -	REVISED -
	PLOT DATE = 3/22/2013	DATE -	REVISED -

**STATE OF ILLINOIS  
 DEPARTMENT OF TRANSPORTATION**

**TEMPORARY EROSION CONTROL PLAN**

SCALE: SHEET OF SHEETS STA. TO STA.

F.A.S. RTE.	SECTION	COUNTY	TOTAL SHEETS	SHEET NO.
2882	(11,12)R-1	FRANKLIN	196	52
CONTRACT NO. 78317			ILLINOIS FED. AID PROJECT	