
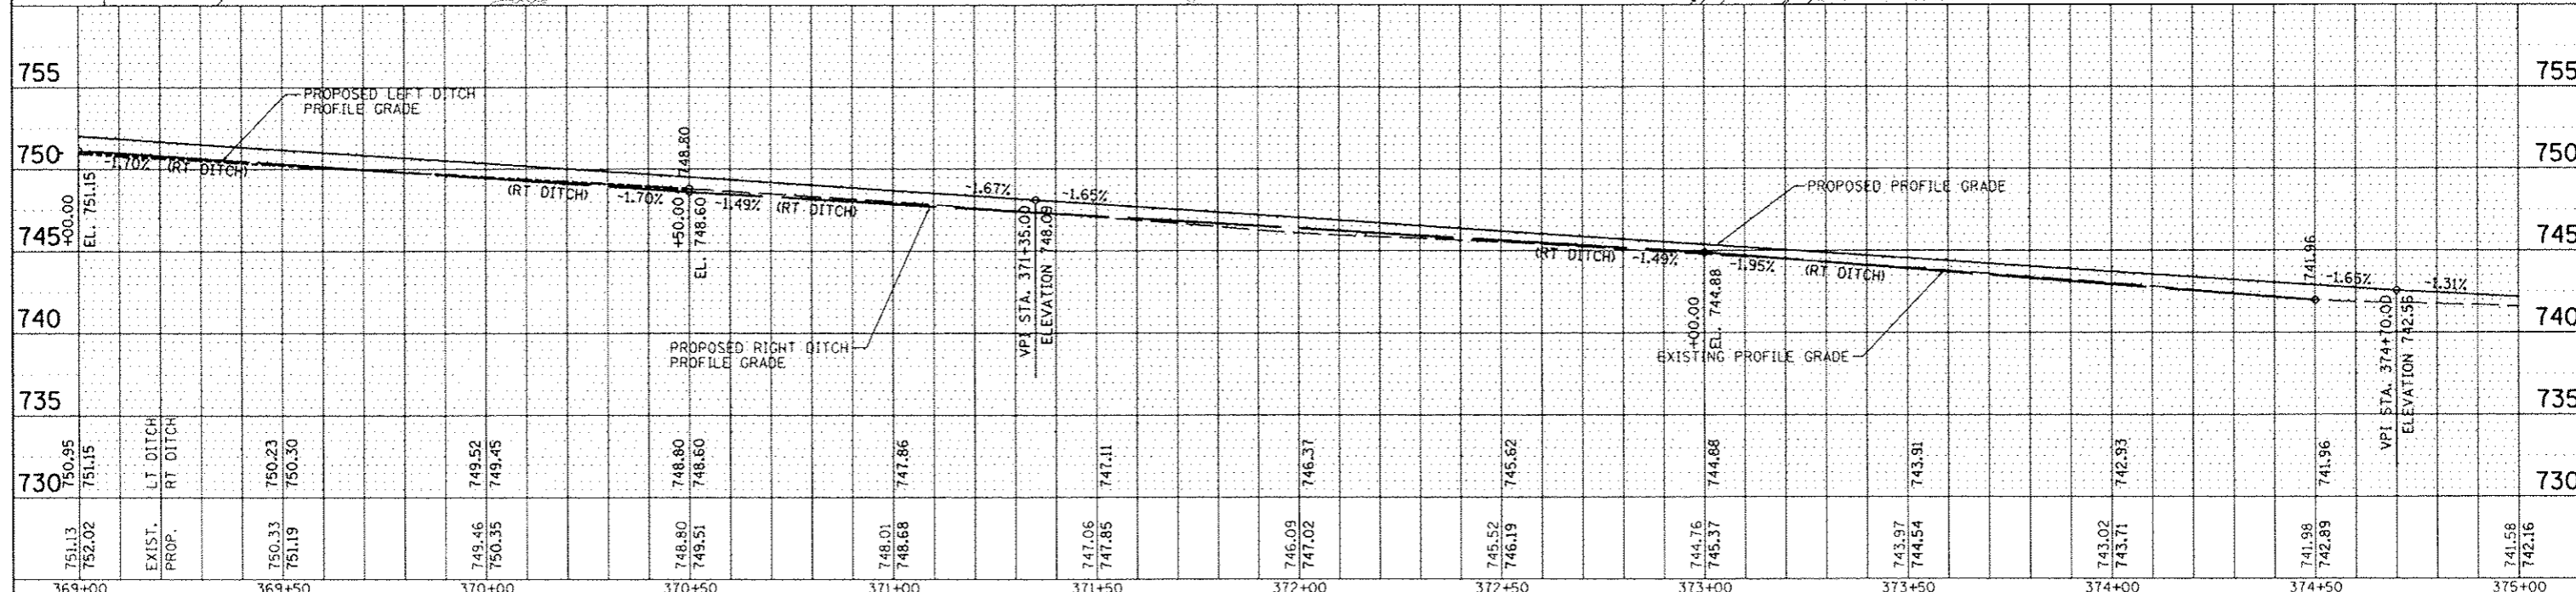


DATE	
BY	
PROJECT	
PLANNED	
NOTED	
NO.	
NO.	
NO.	
NO.	

DATE	
BY	
PROJECT	
PLANNED	
NOTED	
NO.	
NO.	
NO.	
NO.	

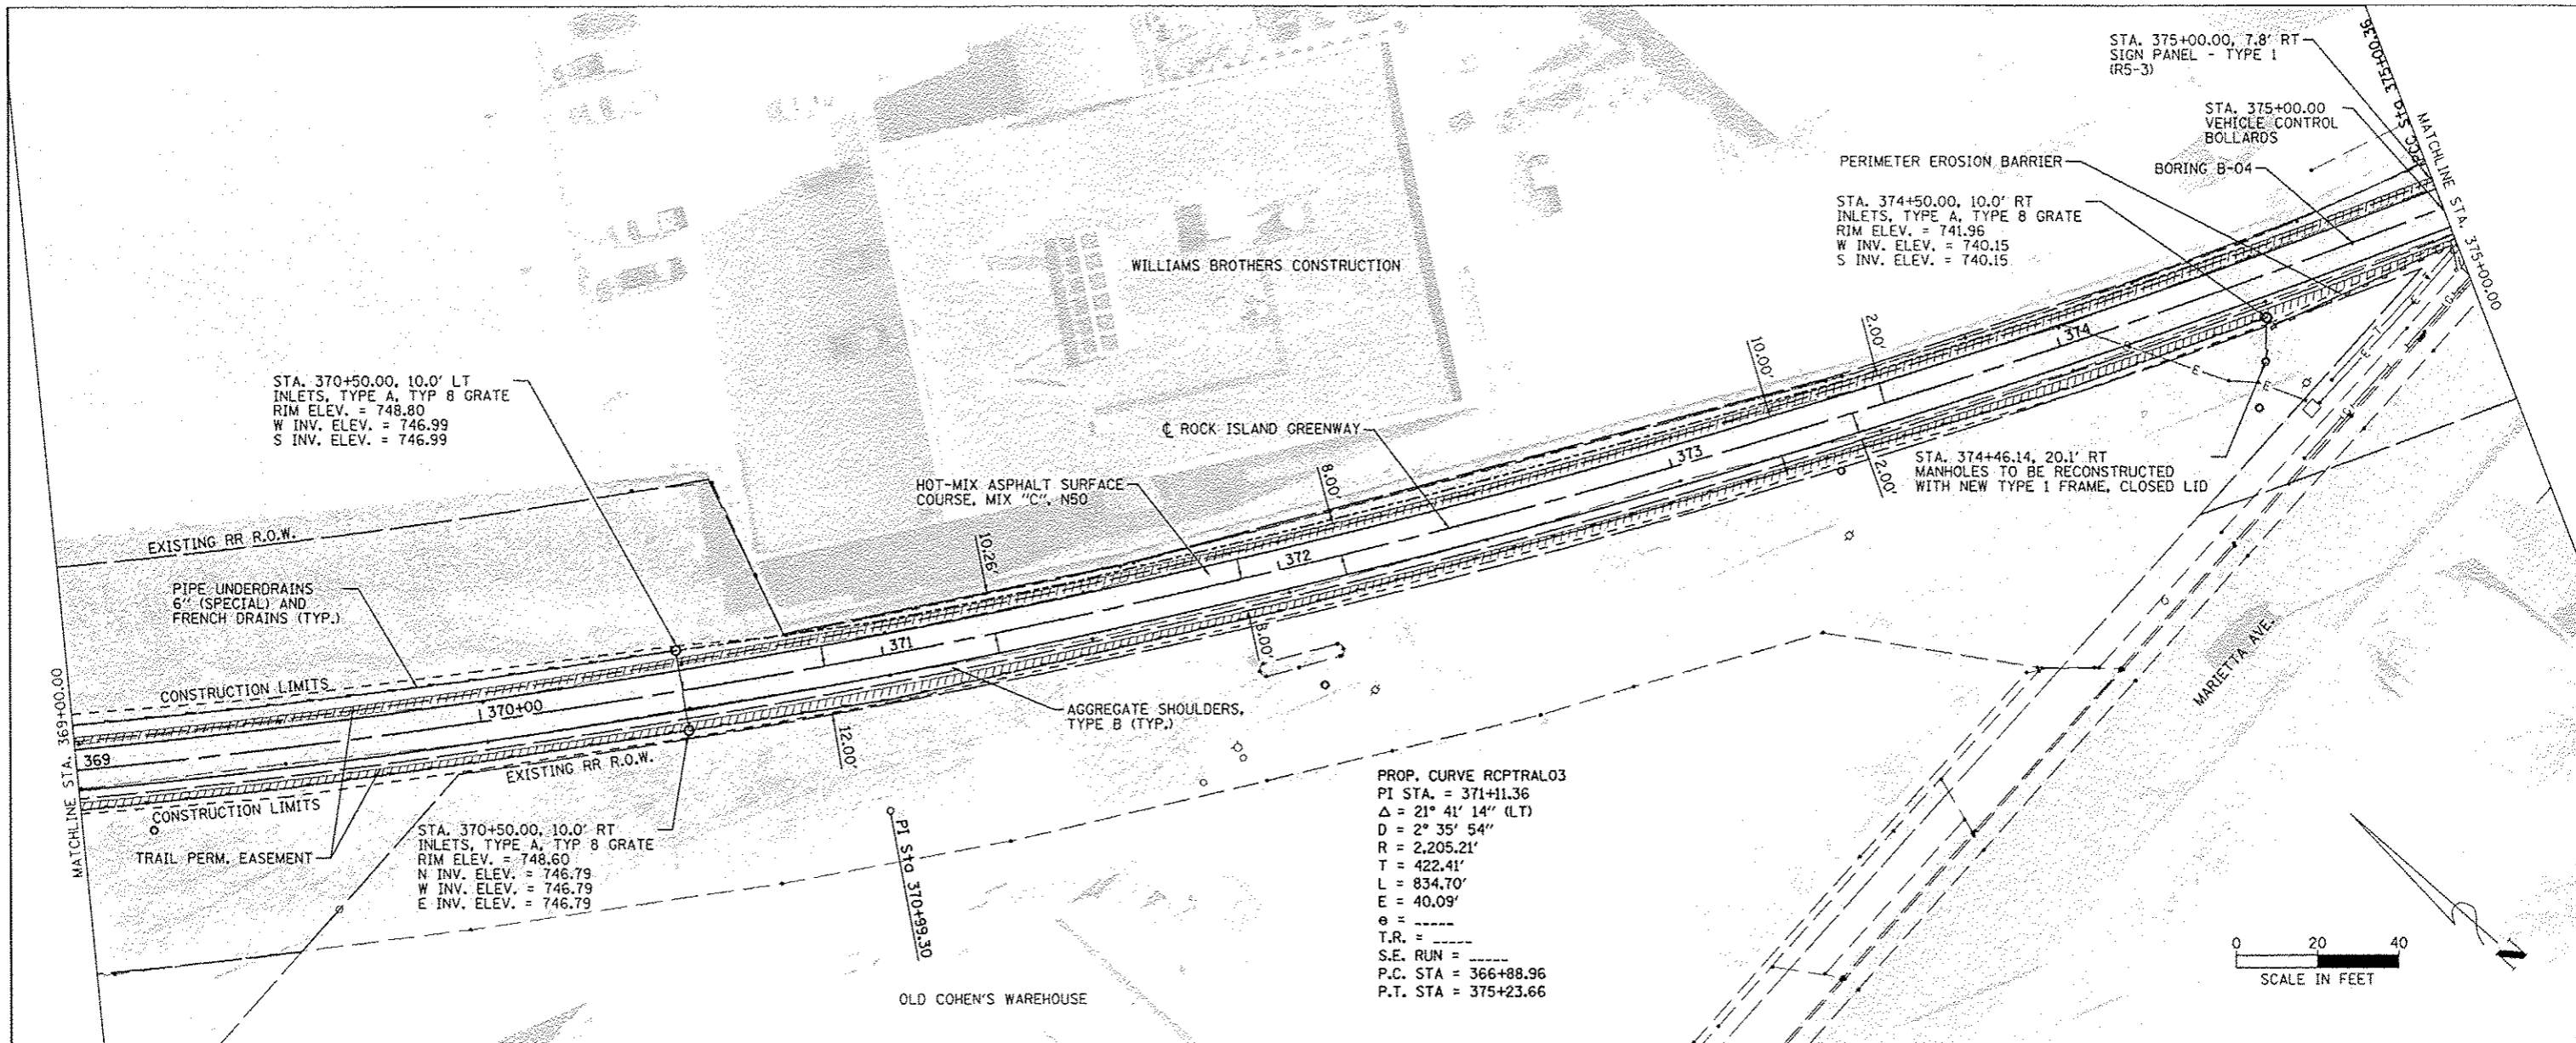

FILE NAME: S:\2375\2012\23752003.00 (Trail) Glen to Spr...	USER NAME: jcompton	DESIGNED: [ ]	REVISIONS: [ ]	<p><b>PEORIA PARK DISTRICT</b></p>	<b>ROCK ISLAND GREENWAY (GLEN AVE TO WAR MEMORIAL DR)</b> <b>PLAN AND PROFILE STA. 369 + 00.00 TO STA. 375 + 00.00</b>			F.A. RTE.	SECTION	COUNTY	TOTAL SHEETS	SHEET NO.
MAURER-STUTZ ENGINEERS SURVEYORS	PLLOT SCALE: 1/4" = 40.0000'	CHECKED: [ ]	REVISIONS: [ ]		11-P4002-04-BT	PEORIA	73	19				
PLLOT DATE: 4/10/2013	DATE: [ ]	REVISIONS: [ ]	REVISIONS: [ ]		CONTRACT NO. 89639			ILLINOIS FED. AID PROJECT				
SCALE: [ ] SHEET 4 OF SHEETS STA. TO STA. [ ]												