



DATE	
PROJECT	
CLIENT	
SCALE	
BY	
CHECKED	
DATE	

DATE	
PROJECT	
CLIENT	
SCALE	
BY	
CHECKED	
DATE	

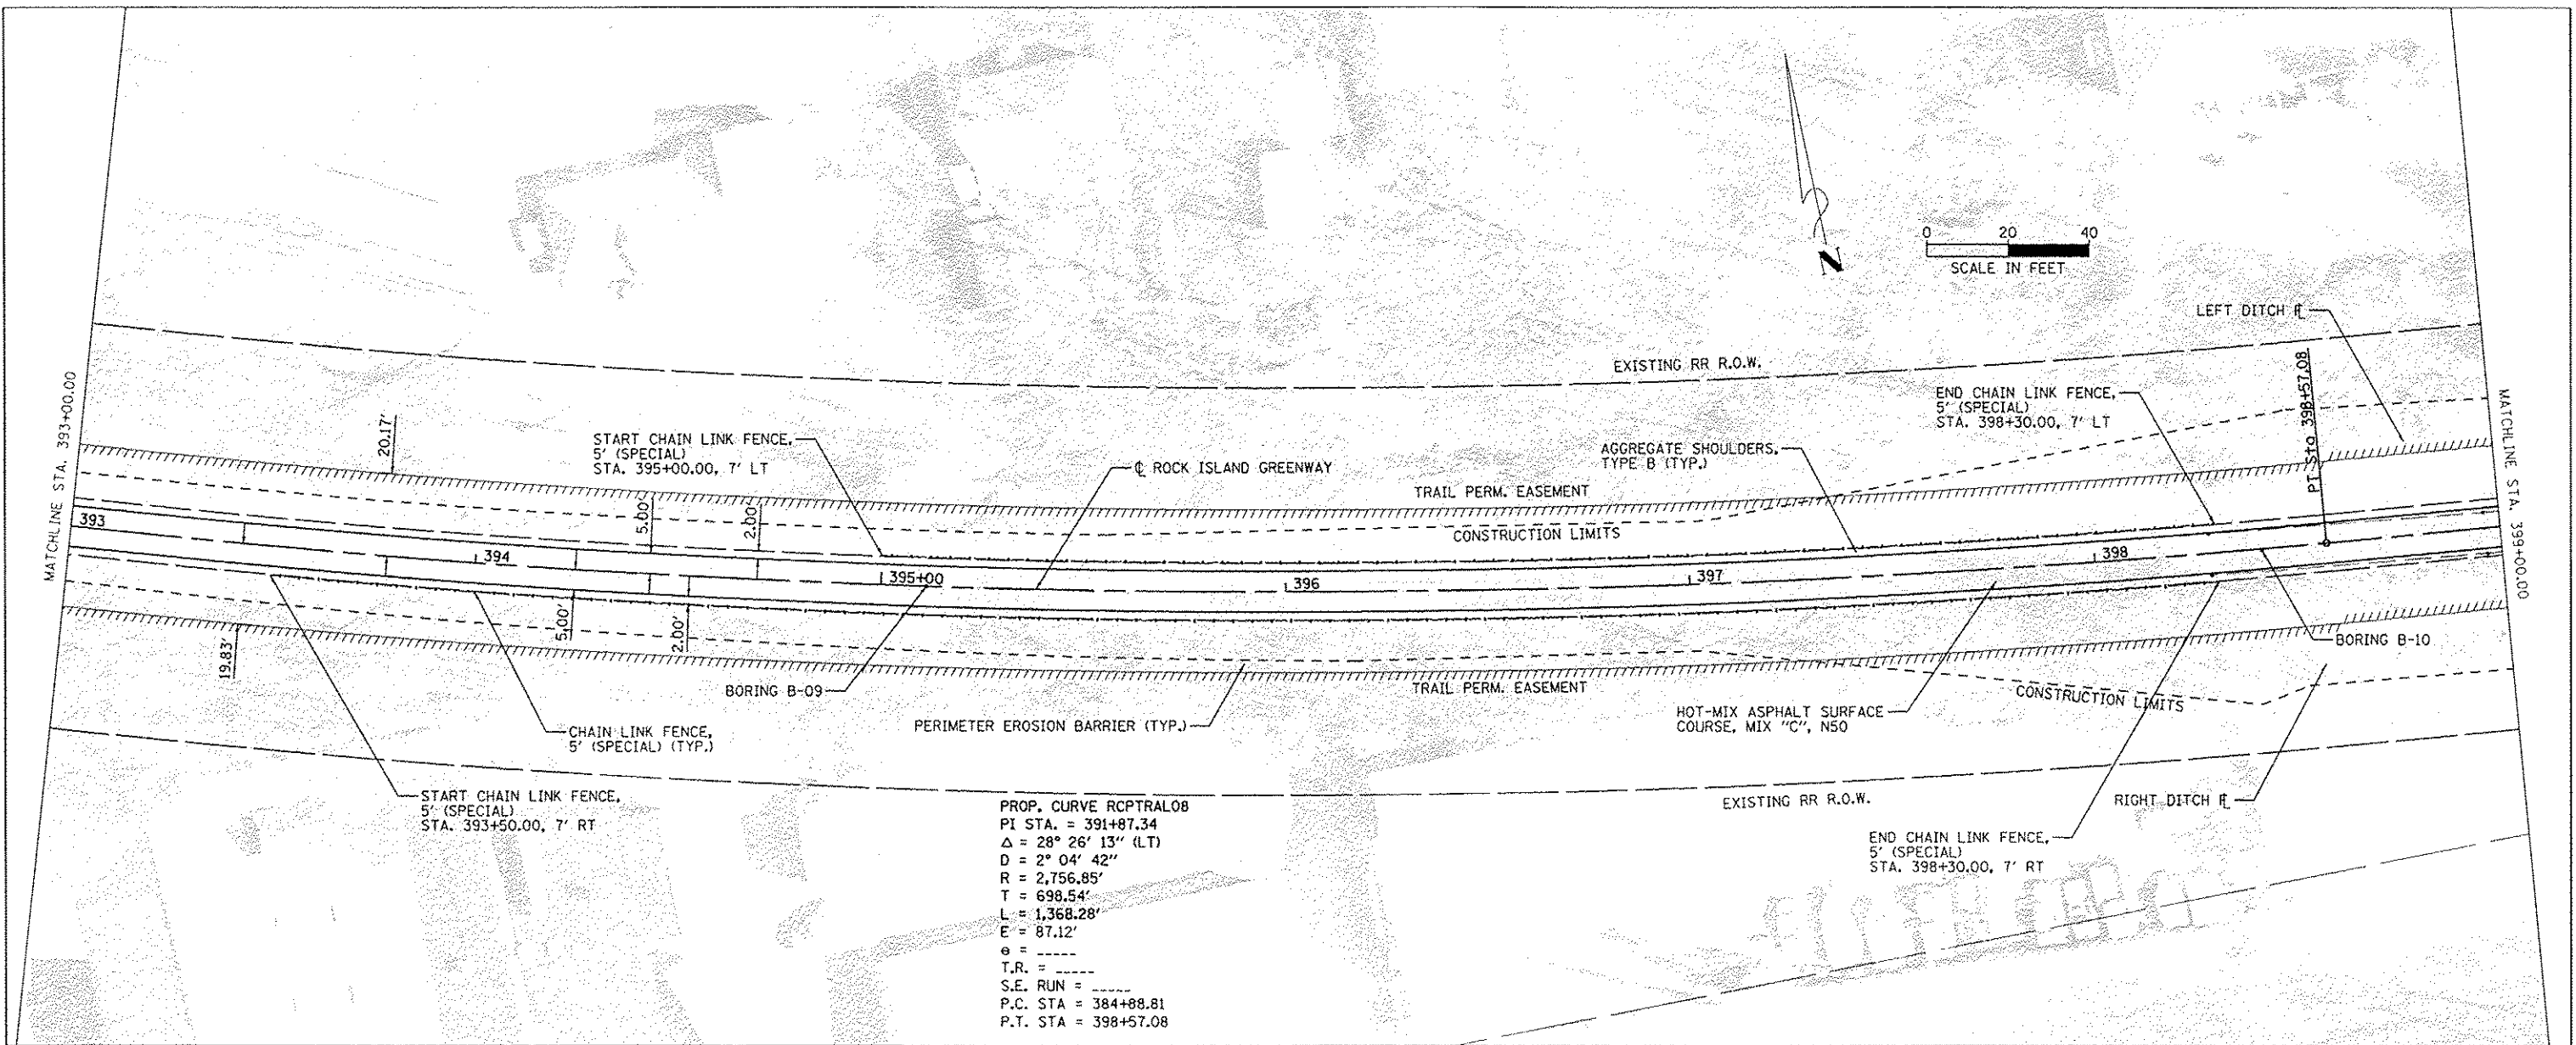

PROP. CURVE RCPTRAL08
 PI STA. = 391+87.34
 $\Delta = 28^\circ 26' 13''$ (LT)
 $D = 2^\circ 04' 42''$
 $R = 2,756.85'$
 $T = 698.54'$
 $L = 1,368.28'$
 $E = 87.12'$
 $\theta =$
 $T.R. =$
 $S.E. RUN =$
 $P.C. STA = 384+88.81$
 $P.T. STA = 398+57.08$

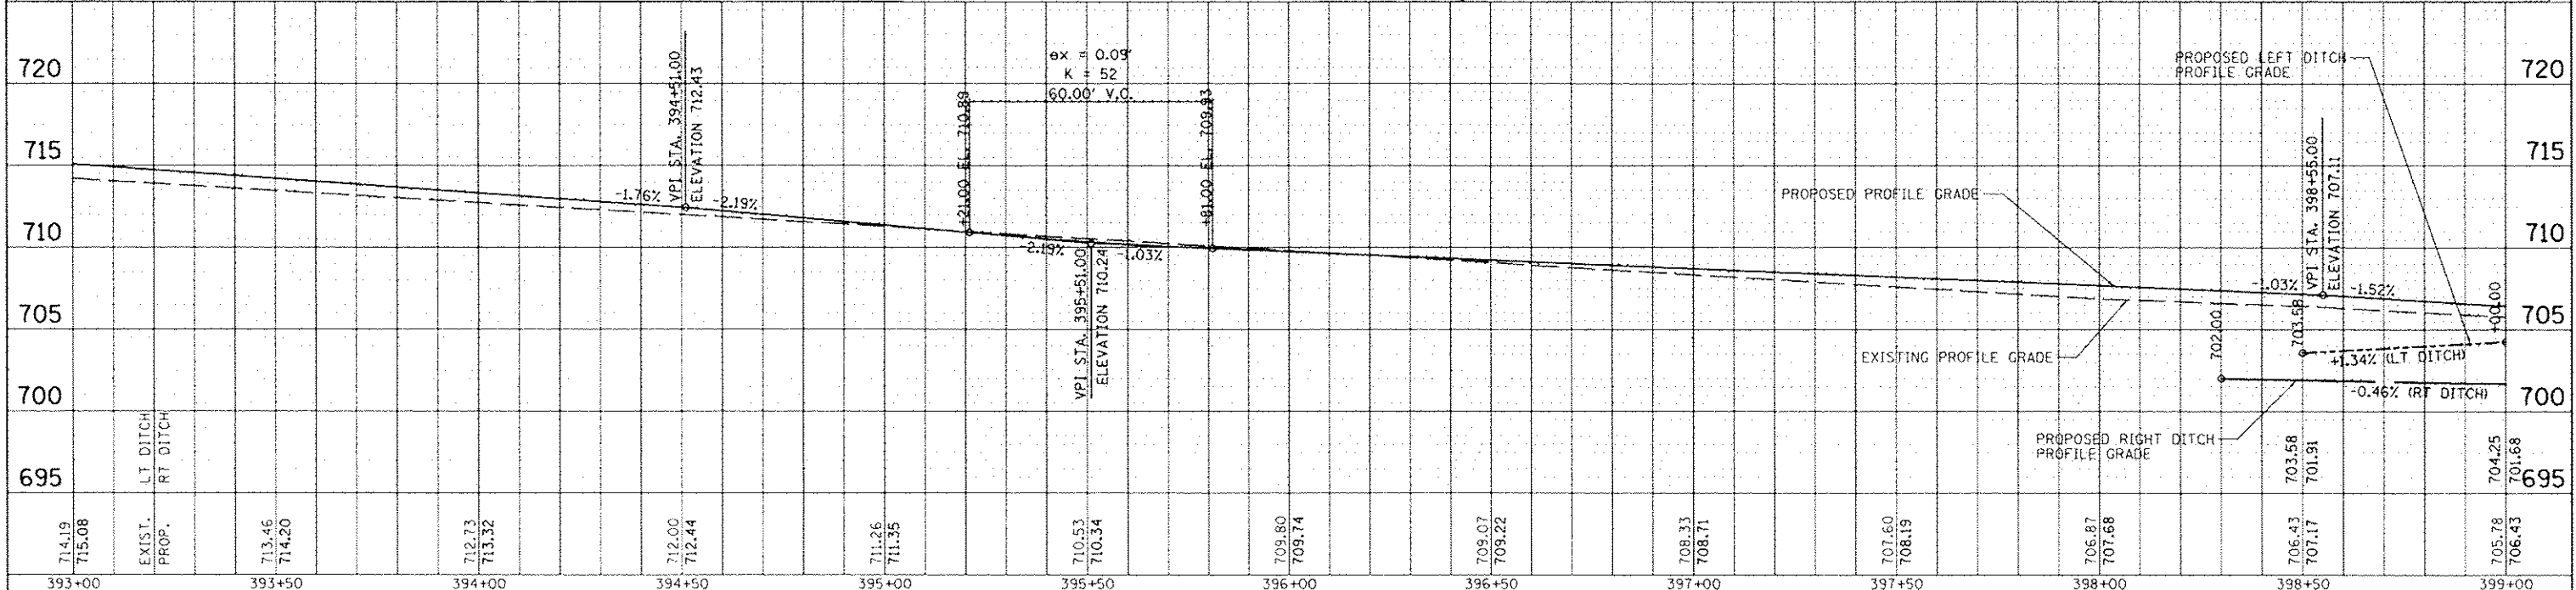

FILE NAME	USER NAME	DESIGNED	REVISIONS	ROCK ISLAND GREENWAY (GLEN AVE TO WAR MEMORIAL DR)		F.A. RTE.	SECTION	COUNTY	TOTAL SHEETS	SHEET NO.
MAURER-STUTZ ENGINEERS SURVEYORS		DRAWN	REVISIONS	PLAN AND PROFILE STA. 393+00.00 TO STA. 399+00.00		11-P4002-04-BT	PEORIA	73	23	
		CHECKED	REVISIONS	SCALE: SHEET 8 OF SHEETS STA. TO STA.				CONTRACT NO. 89639		
		DATE	REVISIONS					ILLINOIS FED. AID PROJECT		