
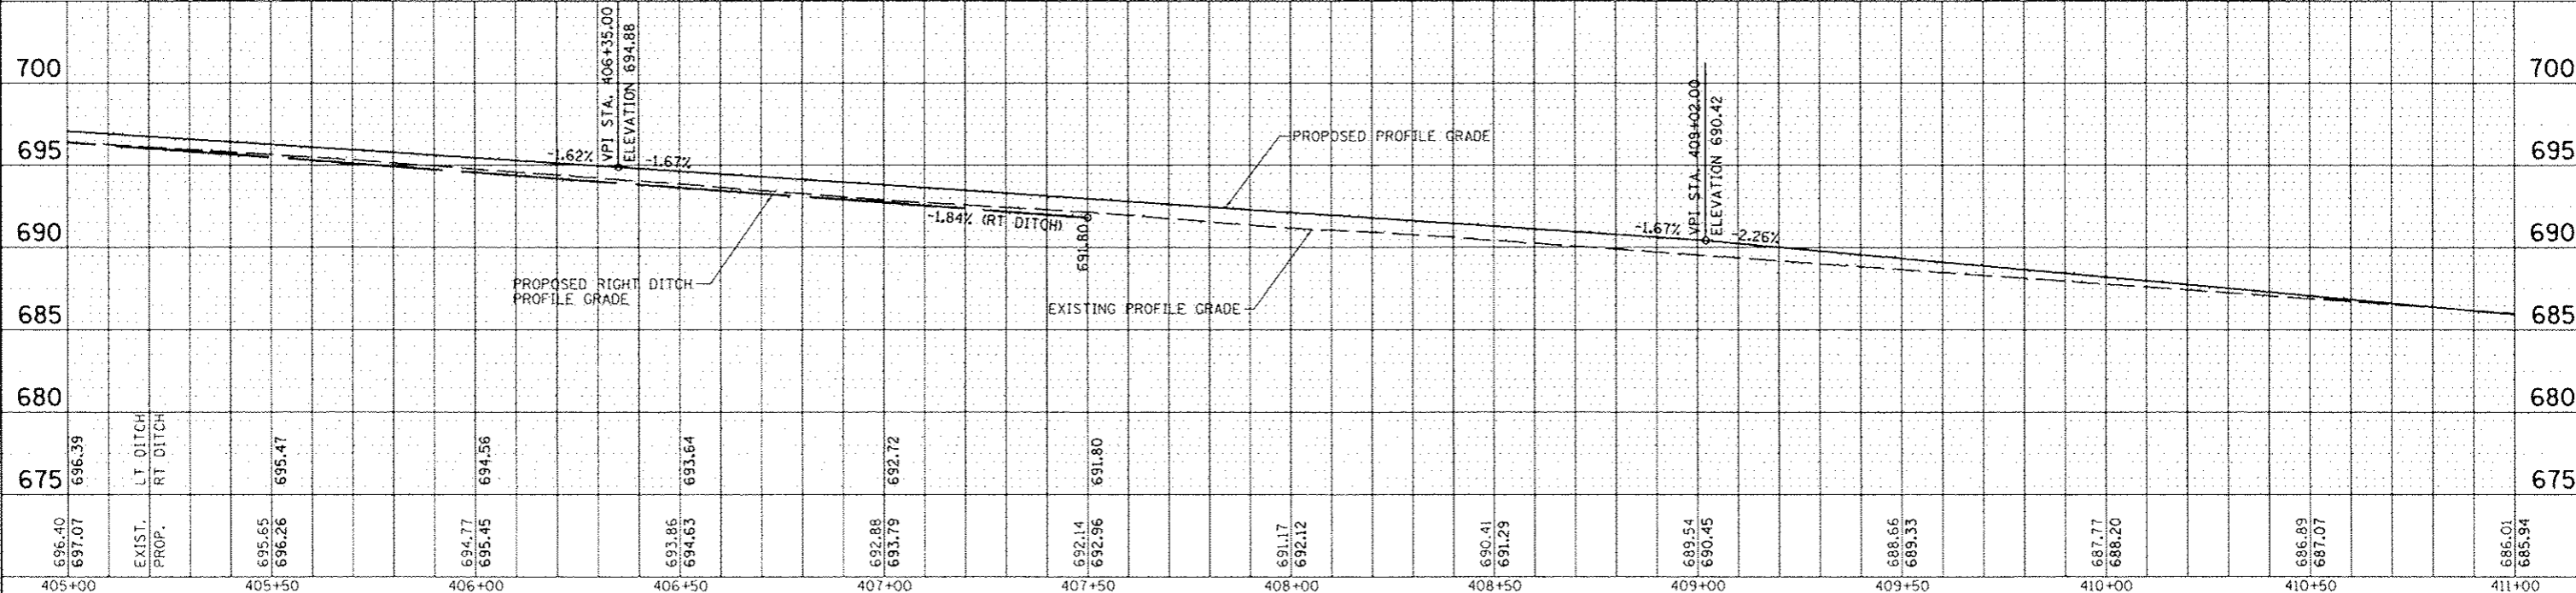


DATE	
SCALE	
SHEET	
TOTAL SHEETS	
PROJECT	
DATE	
BY	
CHECKED	
DATE	
NO.	

DATE	
SCALE	
SHEET	
TOTAL SHEETS	
PROJECT	
DATE	
BY	
CHECKED	
DATE	
NO.	

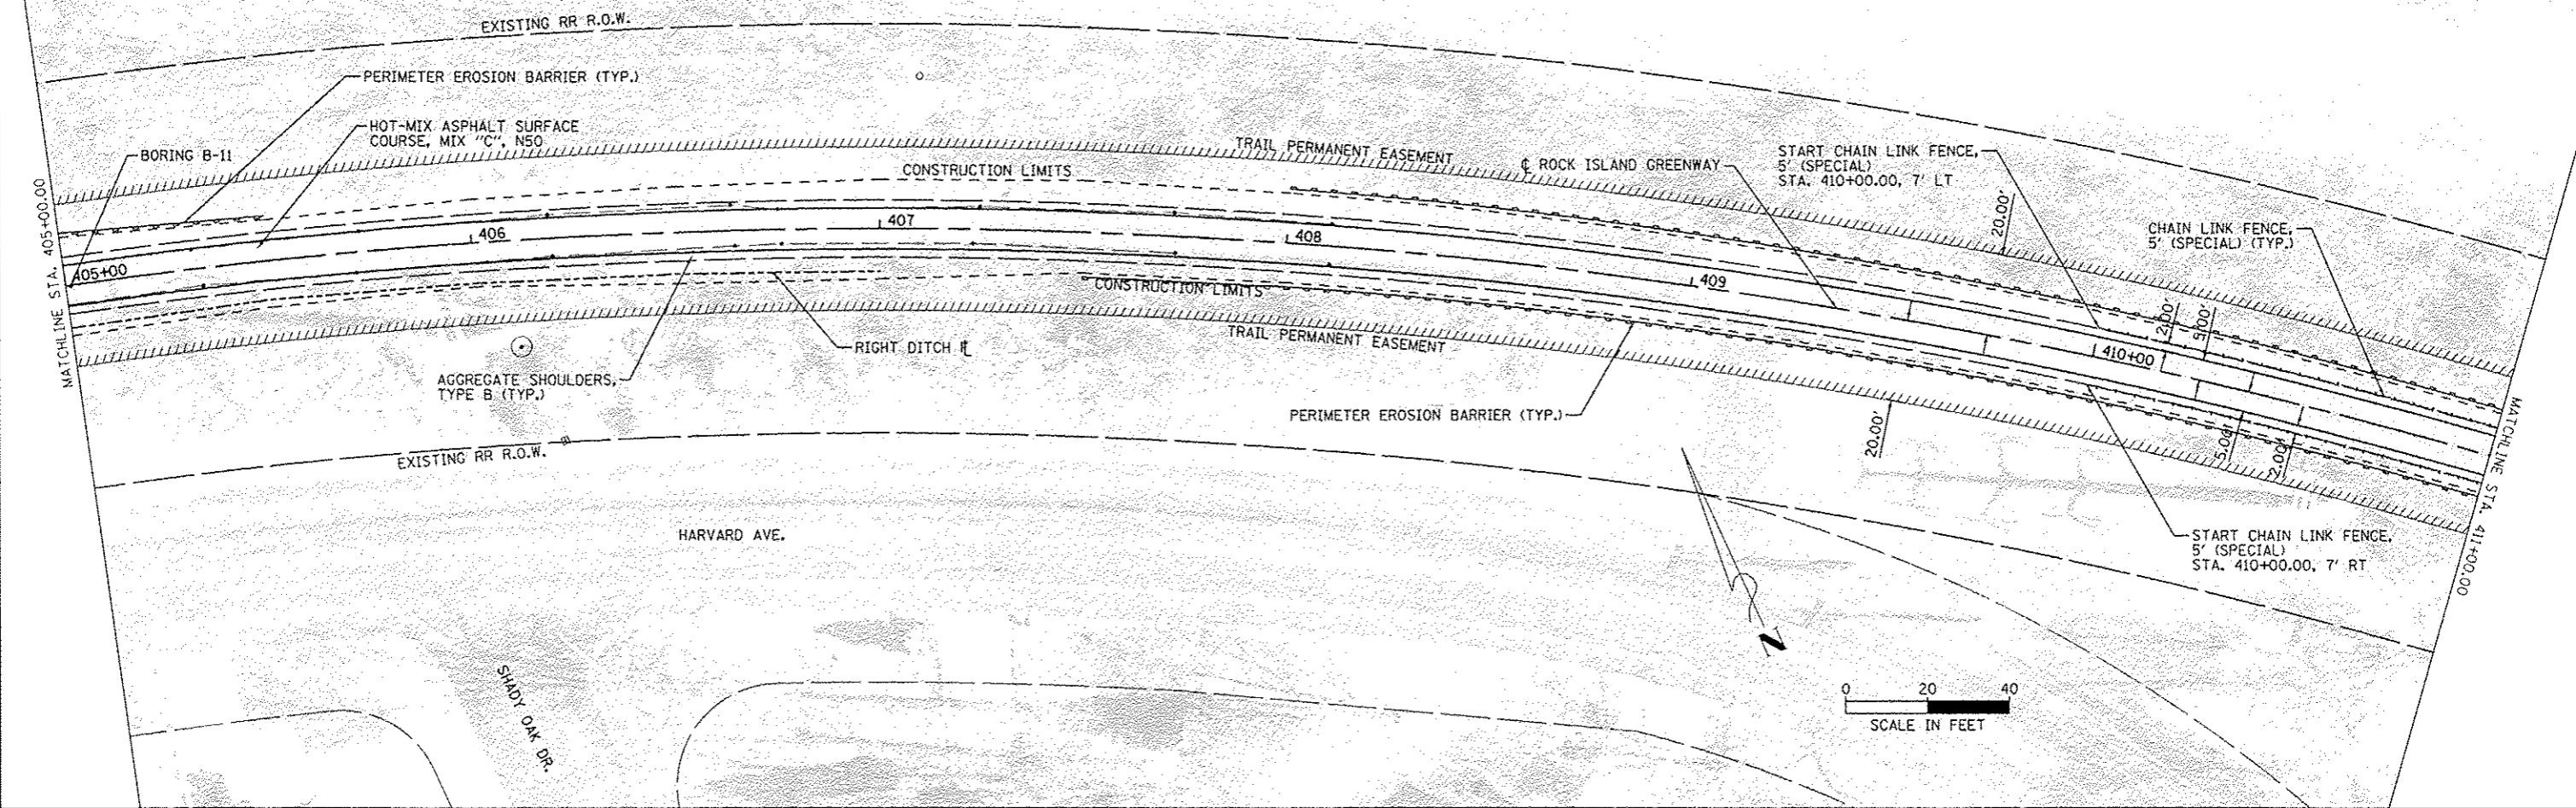

405+00	405+50	406+00	406+50	407+00	407+50	408+00	408+50	409+00	409+50	410+00	410+50	411+00
696.40 697.07	695.65 696.26	694.77 695.45	694.56 694.63	693.85 694.63	692.88 693.79	691.80 692.96	691.17 692.12	690.41 691.29	689.54 690.45	688.66 689.33	687.77 688.20	686.89 687.07
EXIST. PROP.	LT DITCH RT DITCH											

FILE NAME: S:\2372012\2372013\0011\Rail Glen to Spr...  
 USER NAME: b...  
**MAURER-STUTZ**  
 ENGINEERS SURVEYORS

DESIGNED: [ ]  
 DRAWN: [ ]  
 CHECKED: [ ]  
 DATE: [ ]

REVISED: [ ]  
 REVISED: [ ]  
 REVISED: [ ]  
 REVISED: [ ]



PEORIA PARK DISTRICT

SCALE: [ ] SHEET 10 OF [ ] SHEETS STA. [ ] TO STA. [ ]

PROJECT: ROCK ISLAND GREENWAY (GLEN AVE TO WAR MEMORIAL DR)  
 PLAN AND PROFILE STA. 405 + 00.00 TO STA. 411 + 00.00  
 COUNTY: PEORIA  
 CONTRACT NO. 89639  
 TOTAL SHEETS: 73  
 SHEET NO.: 25  
 ILLINOIS FED. AID PROJECT