
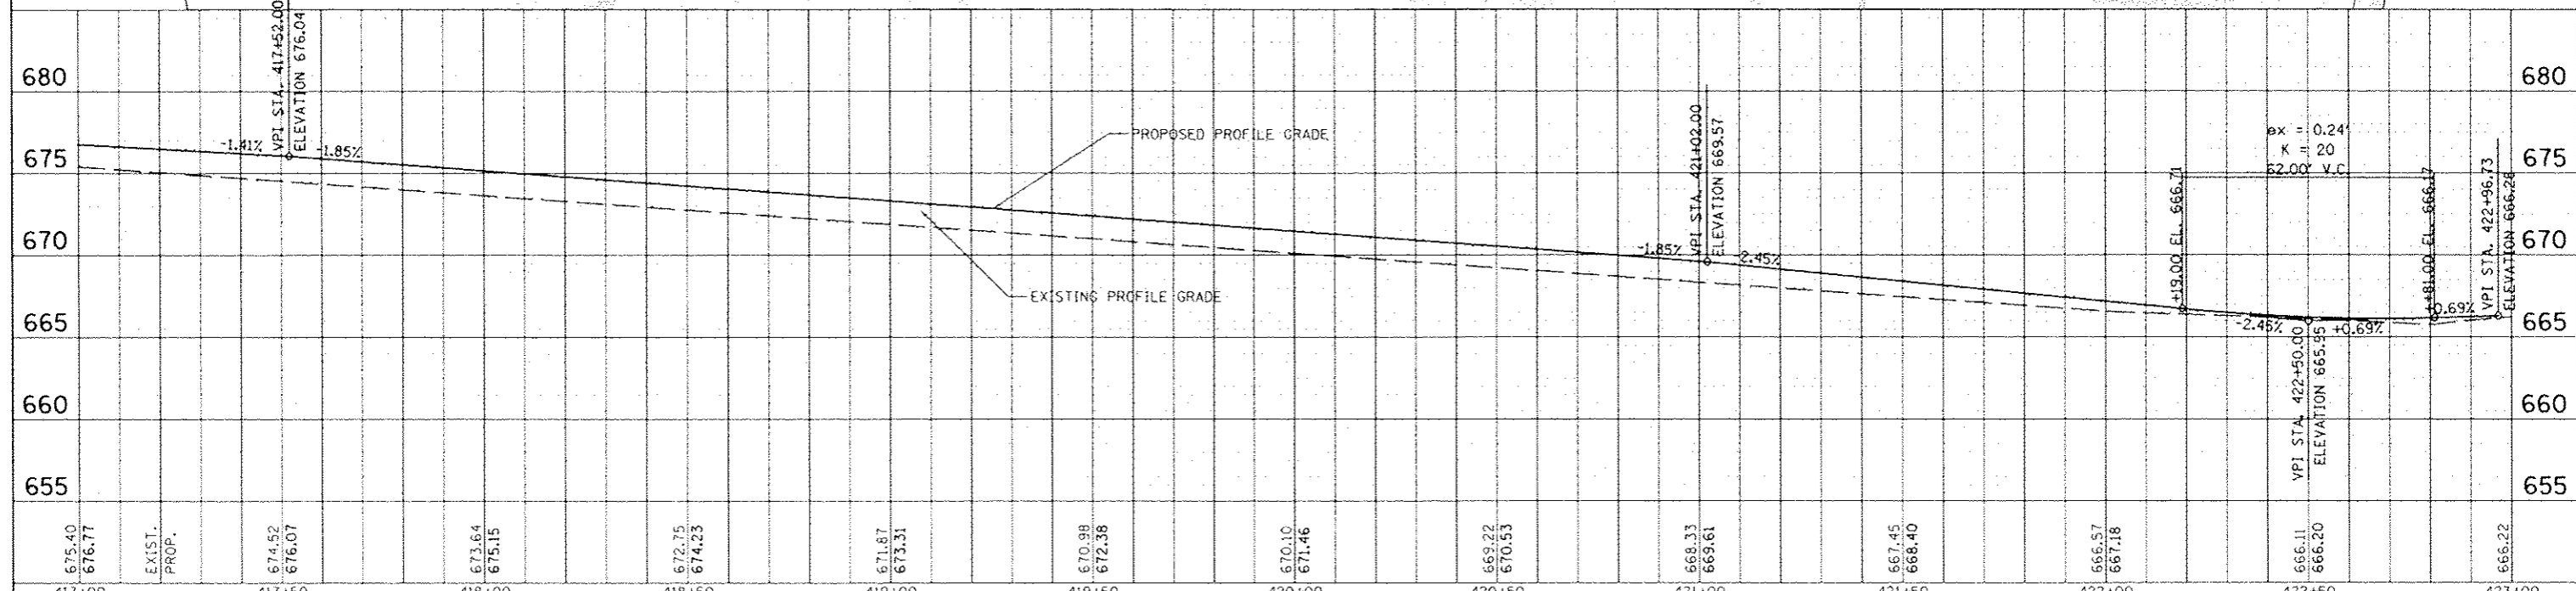


DATE	
SCALE	
PROJECT	
CLIENT	
DESIGNER	
CONTRACT	

DATE	
SCALE	
PROJECT	
CLIENT	
DESIGNER	
CONTRACT	

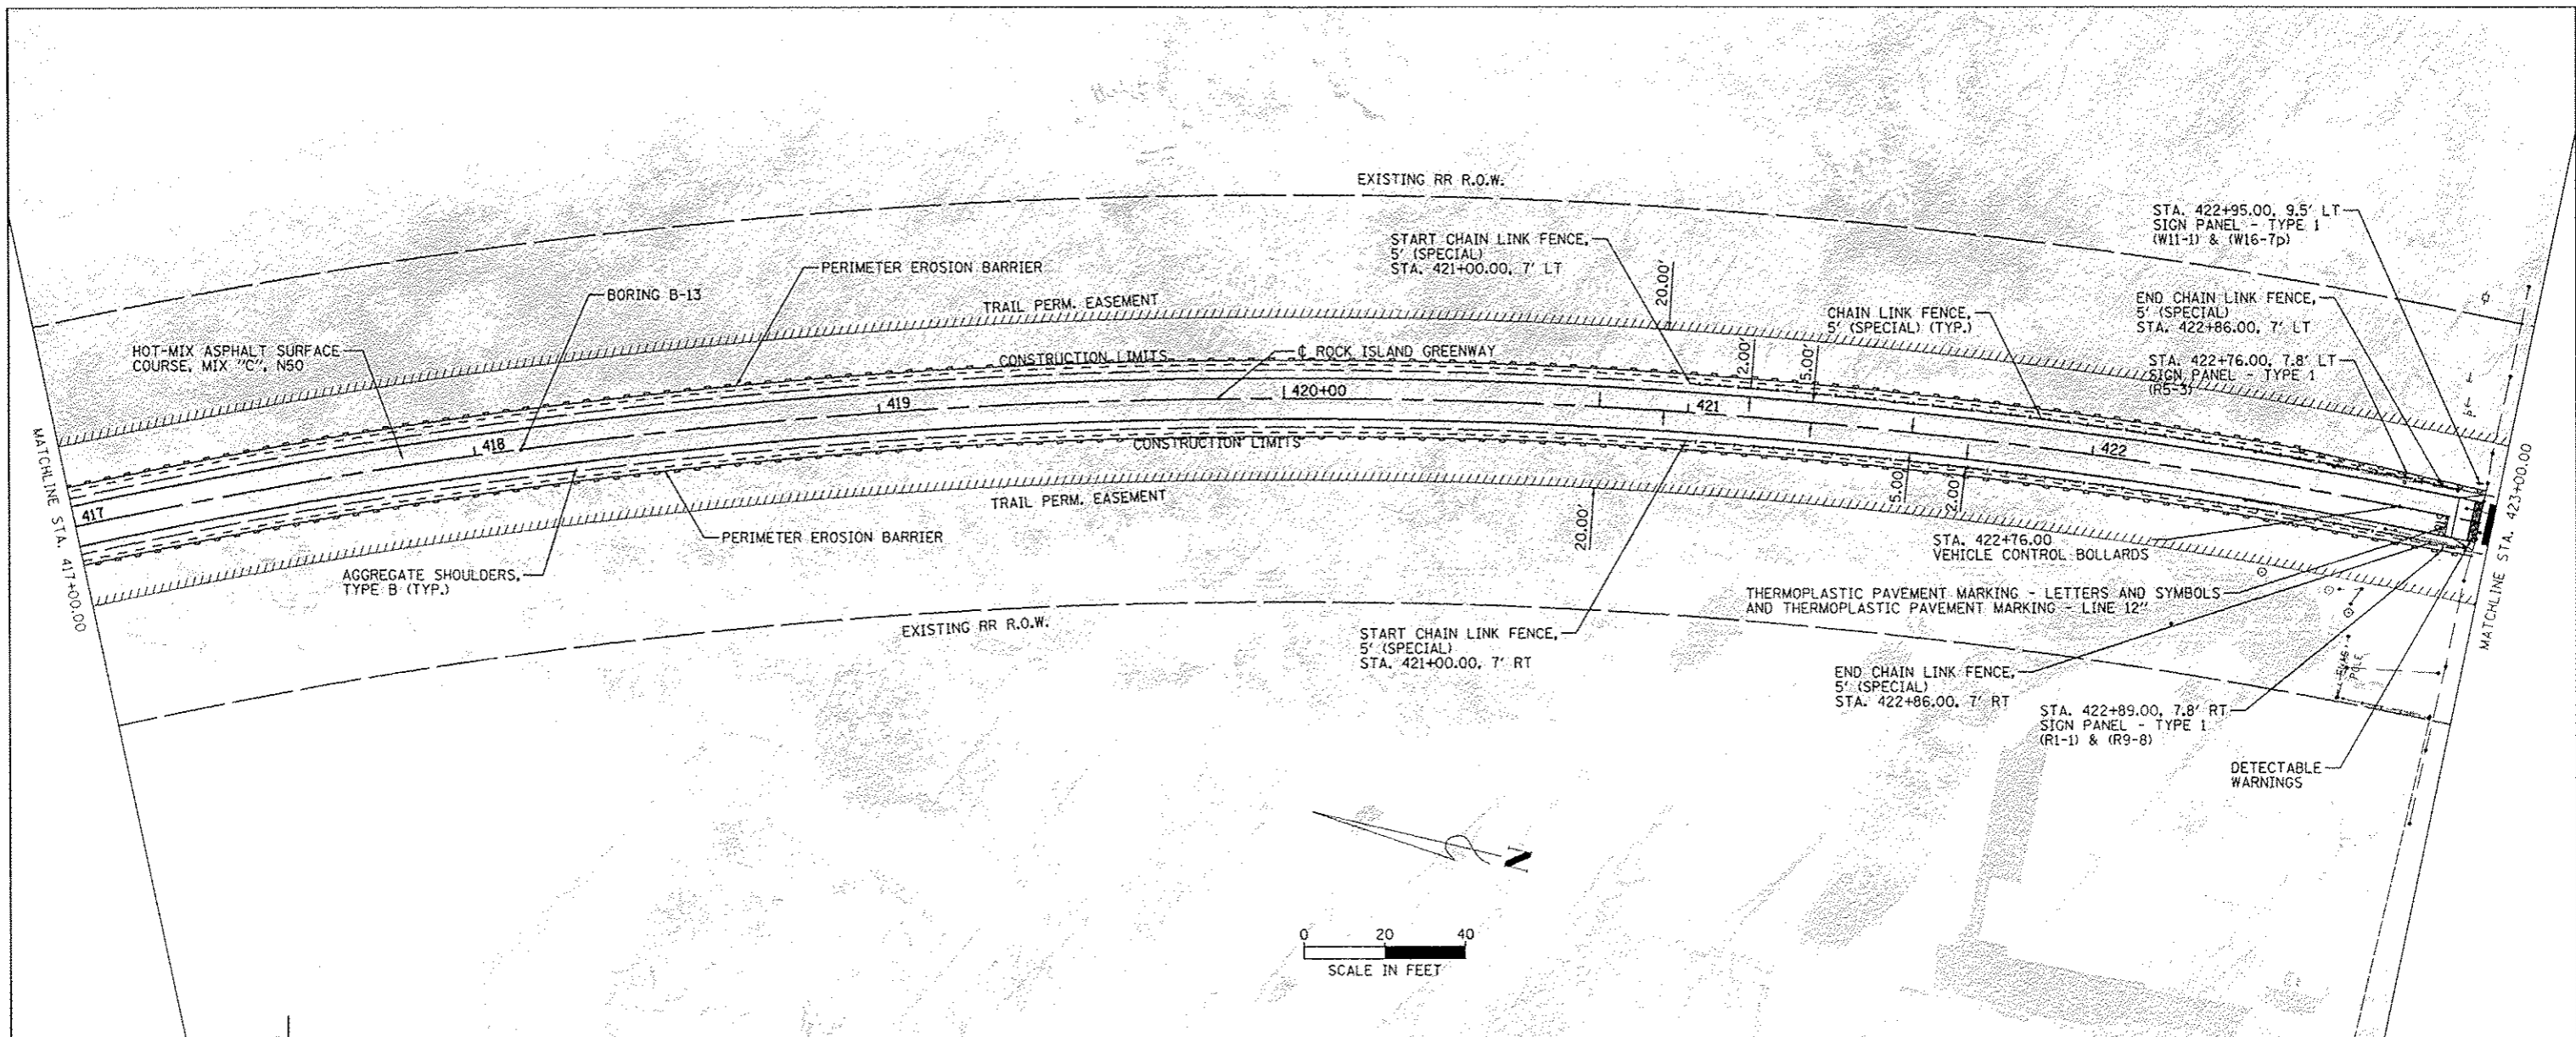

FILE NAME	USER NAME	DESIGNED	REVIS	 PEORIA PARK DISTRICT	ROCK ISLAND GREENWAY (GLEN AVE TO WAR MEMORIAL DR) PLAN AND PROFILE STA. 417+00.00 TO STA. 423+00.00	F.A. RTE.	SECTION	COUNTY	TOTAL SHEET NO.
MAURER-STUTZ	PILOT SCALE	CHECKED	REVIS			11-P4002-04-BT	PEORIA	73	27
PILOT DATE	DATE	REVIS	REVIS			CONTRACT NO. 89639		ILLINOIS FED. AID PROJECT	
SCALE:	SHEET 12	OF	SHEETS			STA.	TO	STA.	