
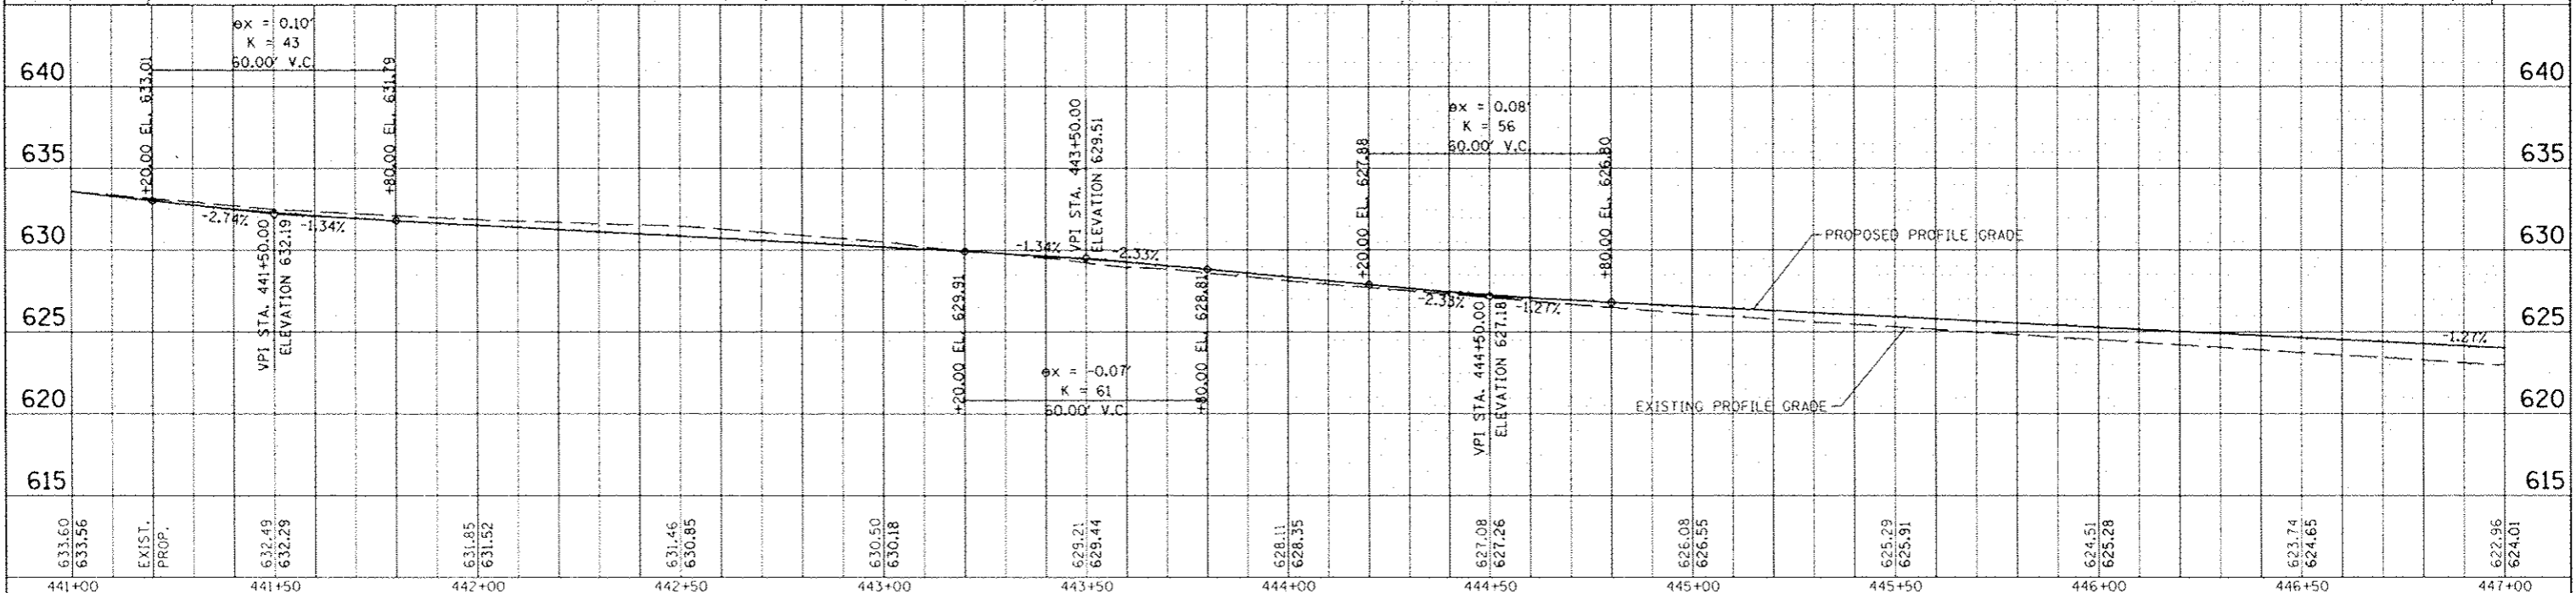
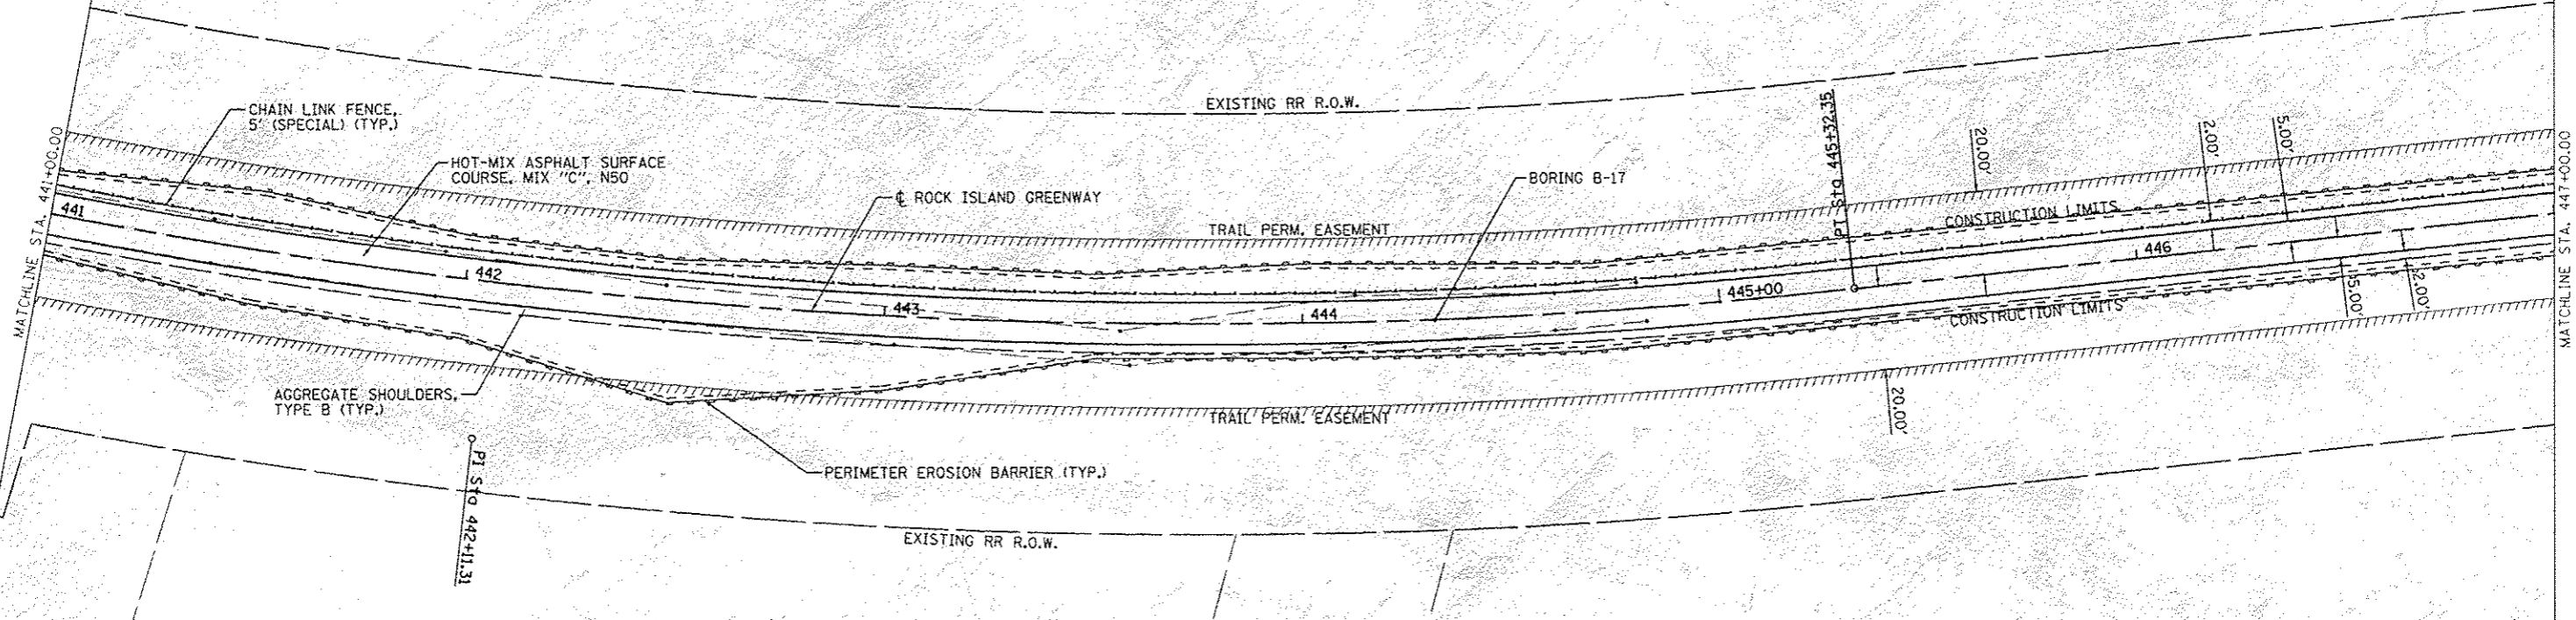


PROP. CURVE RCPTRAL10
 PI STA. = 442+11.31
 $\Delta = 25^\circ 45' 39''$ (LT)
 $D = 3^\circ 56' 35''$
 $R = 1,453.05'$
 $T = 332.27'$
 $L = 653.31'$
 $E = 37.51'$
 $e = \text{-----}$
 $T.R. = \text{-----}$
 $S.E. \text{ RUN} = \text{-----}$
 P.C. STA = 438+79.04
 P.T. STA = 445+32.35

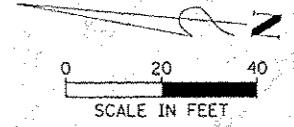

633.60	633.56	EXIST. PROP.	632.49	632.29	631.85	631.52	631.46	630.85	630.50	630.18	629.21	629.44	628.11	628.35	627.08	627.26	626.08	626.55	625.29	625.91	624.51	625.28	623.74	624.65	622.96	624.01
441+00			441+50		442+00		442+50		443+00		443+50		444+00		444+50		445+00		445+50		446+00		446+50		447+00	

FILE NO. 11-11-11
 DATE 11-11-11
 DRAWN BY [Name]
 CHECKED BY [Name]
 DATE 11-11-11

FILE NO. 11-11-11
 DATE 11-11-11
 DRAWN BY [Name]
 CHECKED BY [Name]
 DATE 11-11-11

DESIGNED [Name]
 DRAWN [Name]
 CHECKED [Name]
 DATE [Date]

REVISIONS
 REVISION NO. 1
 REVISION DESCRIPTION [Text]

REVISIONS
 REVISION NO. 2
 REVISION DESCRIPTION [Text]

PEORIA PARK DISTRICT

ROCK ISLAND GREENWAY (GLEN AVE TO WAR MEMORIAL DR)
 PLAN AND PROFILE STA. 441+00.00 TO STA. 447+00.00

SCALE: SHEET 16 OF SHEETS STA. TO STA.
 COUNTY: PEORIA
 CONTRACT NO. 89639
 TOTAL SHEETS: 31
 SHEET NO. 16