
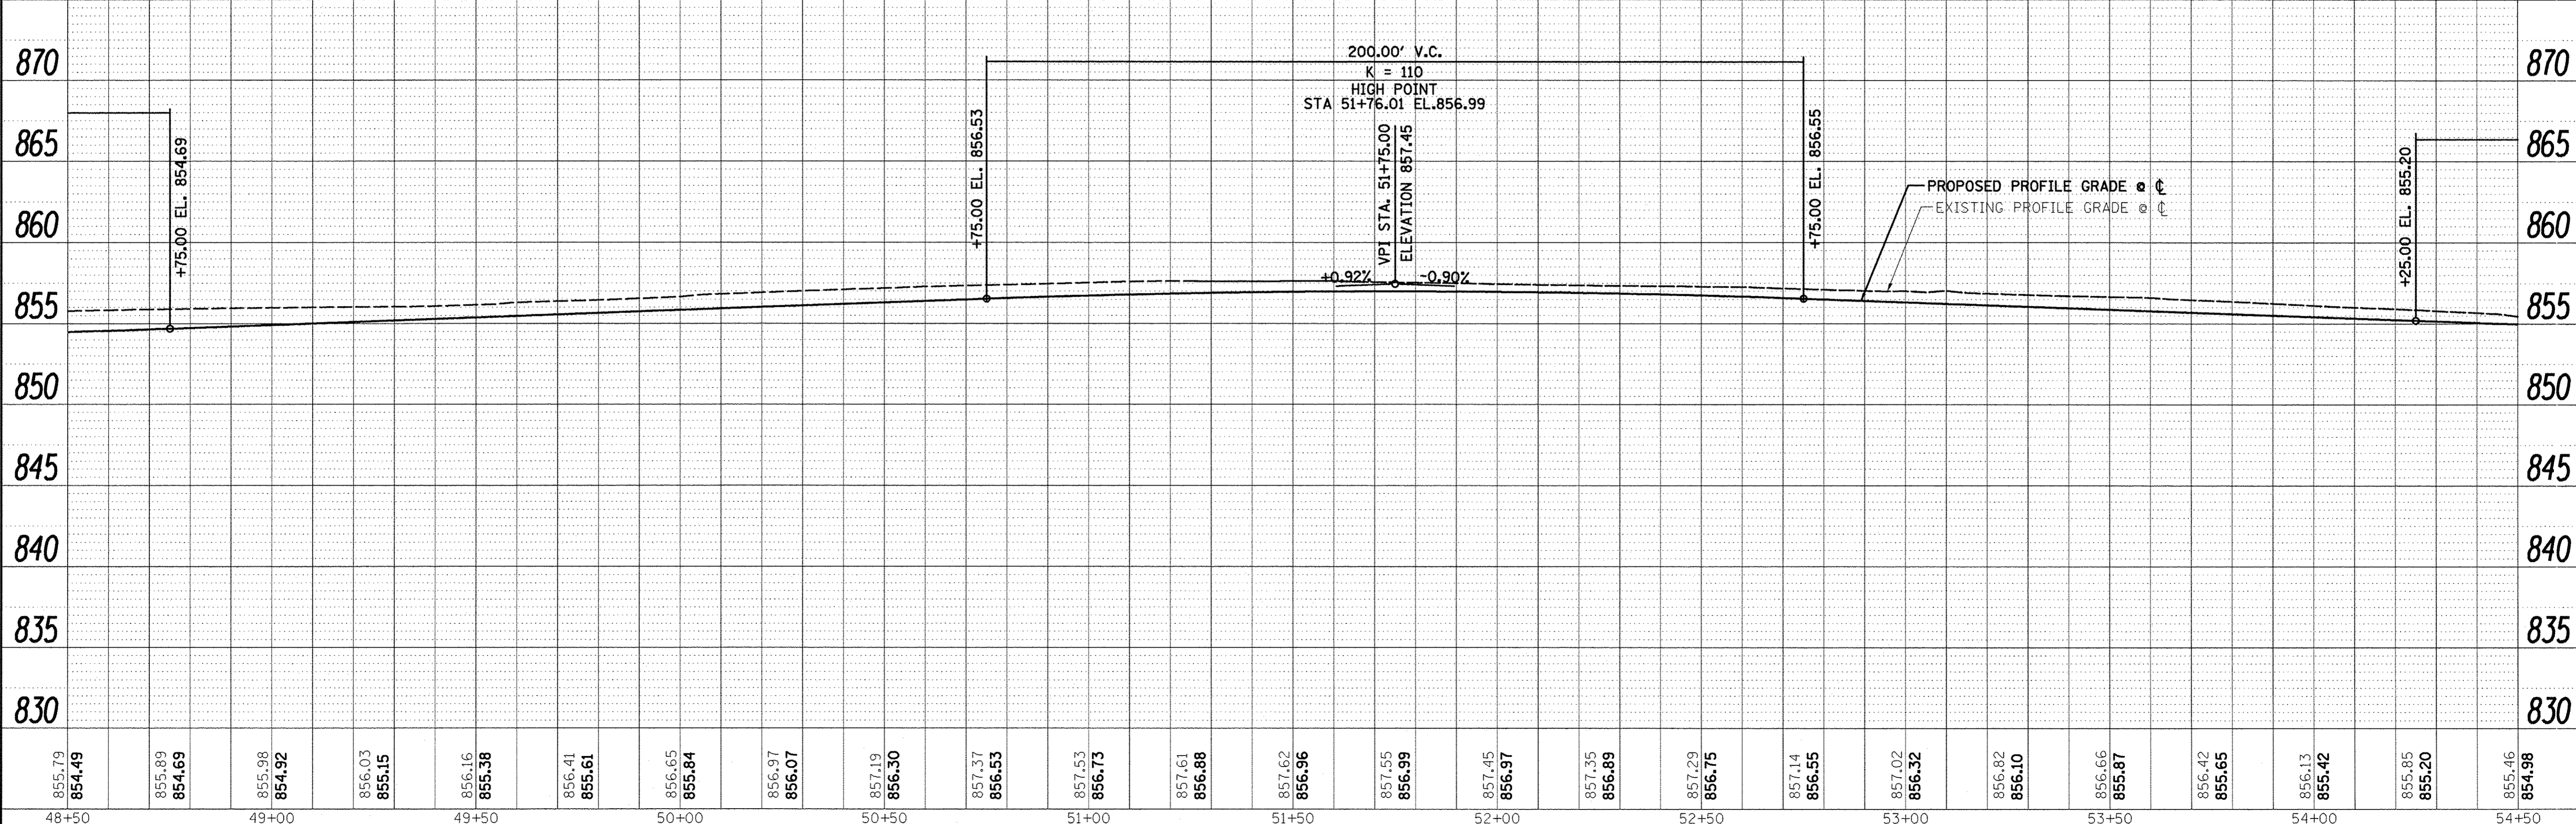


PLAN	SUBMITTED	DATE
NOTE BOOK	PLOTTED	BY
NO.	CHECKED	
	ALIGNED	
	FILED	
	CADD FILE NAME	

PROFILE	SUBMITTED	DATE
NOTE BOOK	PLOTTED	BY
NO.	CHECKED	
	ALIGNED	
	FILED	
	CADD FILE NAME	

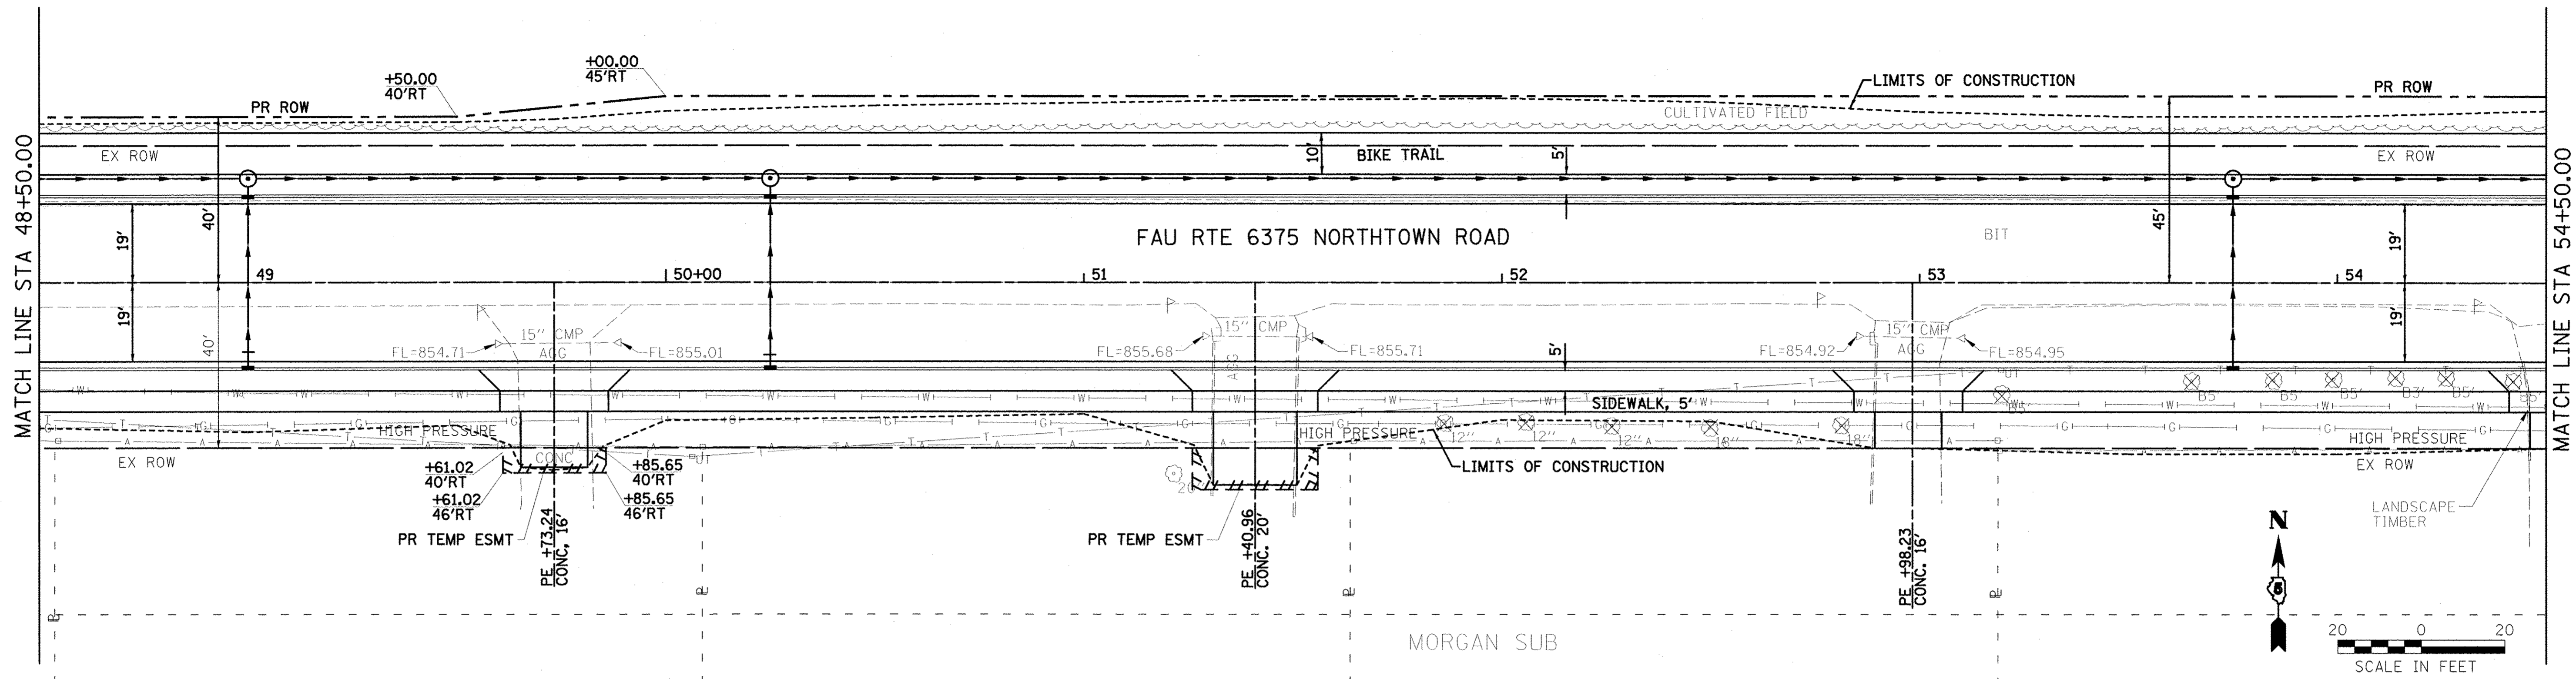

855.79 <b>854.49</b>	855.89 <b>854.69</b>	855.98 <b>854.92</b>	856.03 <b>855.15</b>	856.16 <b>855.38</b>	856.41 <b>855.61</b>	856.65 <b>855.84</b>	856.97 <b>856.07</b>	857.19 <b>856.30</b>	857.37 <b>856.53</b>	857.53 <b>856.73</b>	857.61 <b>856.88</b>	857.62 <b>856.96</b>	857.55 <b>856.99</b>	857.45 <b>856.97</b>	857.35 <b>856.89</b>	857.29 <b>856.75</b>	857.14 <b>856.55</b>	857.02 <b>856.32</b>	856.82 <b>856.10</b>	856.66 <b>855.87</b>	856.42 <b>855.65</b>	856.13 <b>855.42</b>	855.85 <b>855.20</b>	855.46 <b>854.98</b>
48+50	49+00	49+50	50+00	50+50	51+00	51+50	52+00	52+50	53+00	53+50	54+00	54+50												

**Farnsworth**  
GROUP, INC.  
2709 McGraw Drive  
Bloomington, Illinois 61704  
309/663-8435, 309/663-1574 fax

DESIGNED - PJM  
DRAWN - JJO/LAT  
CHECKED - PJM  
DATE - 01/18/13

REVISED -  
REVISED -  
REVISED -  
REVISED -

**TOWN OF NORMAL  
NORTHTOWN ROAD FROM  
1200' WEST OF LINDEN STREET TO TOWANDA AVENUE**

**PLAN AND PROFILE**

SCALE: SHEET OF SHEETS STA. 48+50.00 TO STA. 54+50.00

F.A.U. RTE. 6375	SECTION 00-00206-00-RP	COUNTY MCLEAN	TOTAL SHEETS 129	SHEET NO. 23
CONTRACT NO. 91479				ILLINOIS FED. AID PROJECT