
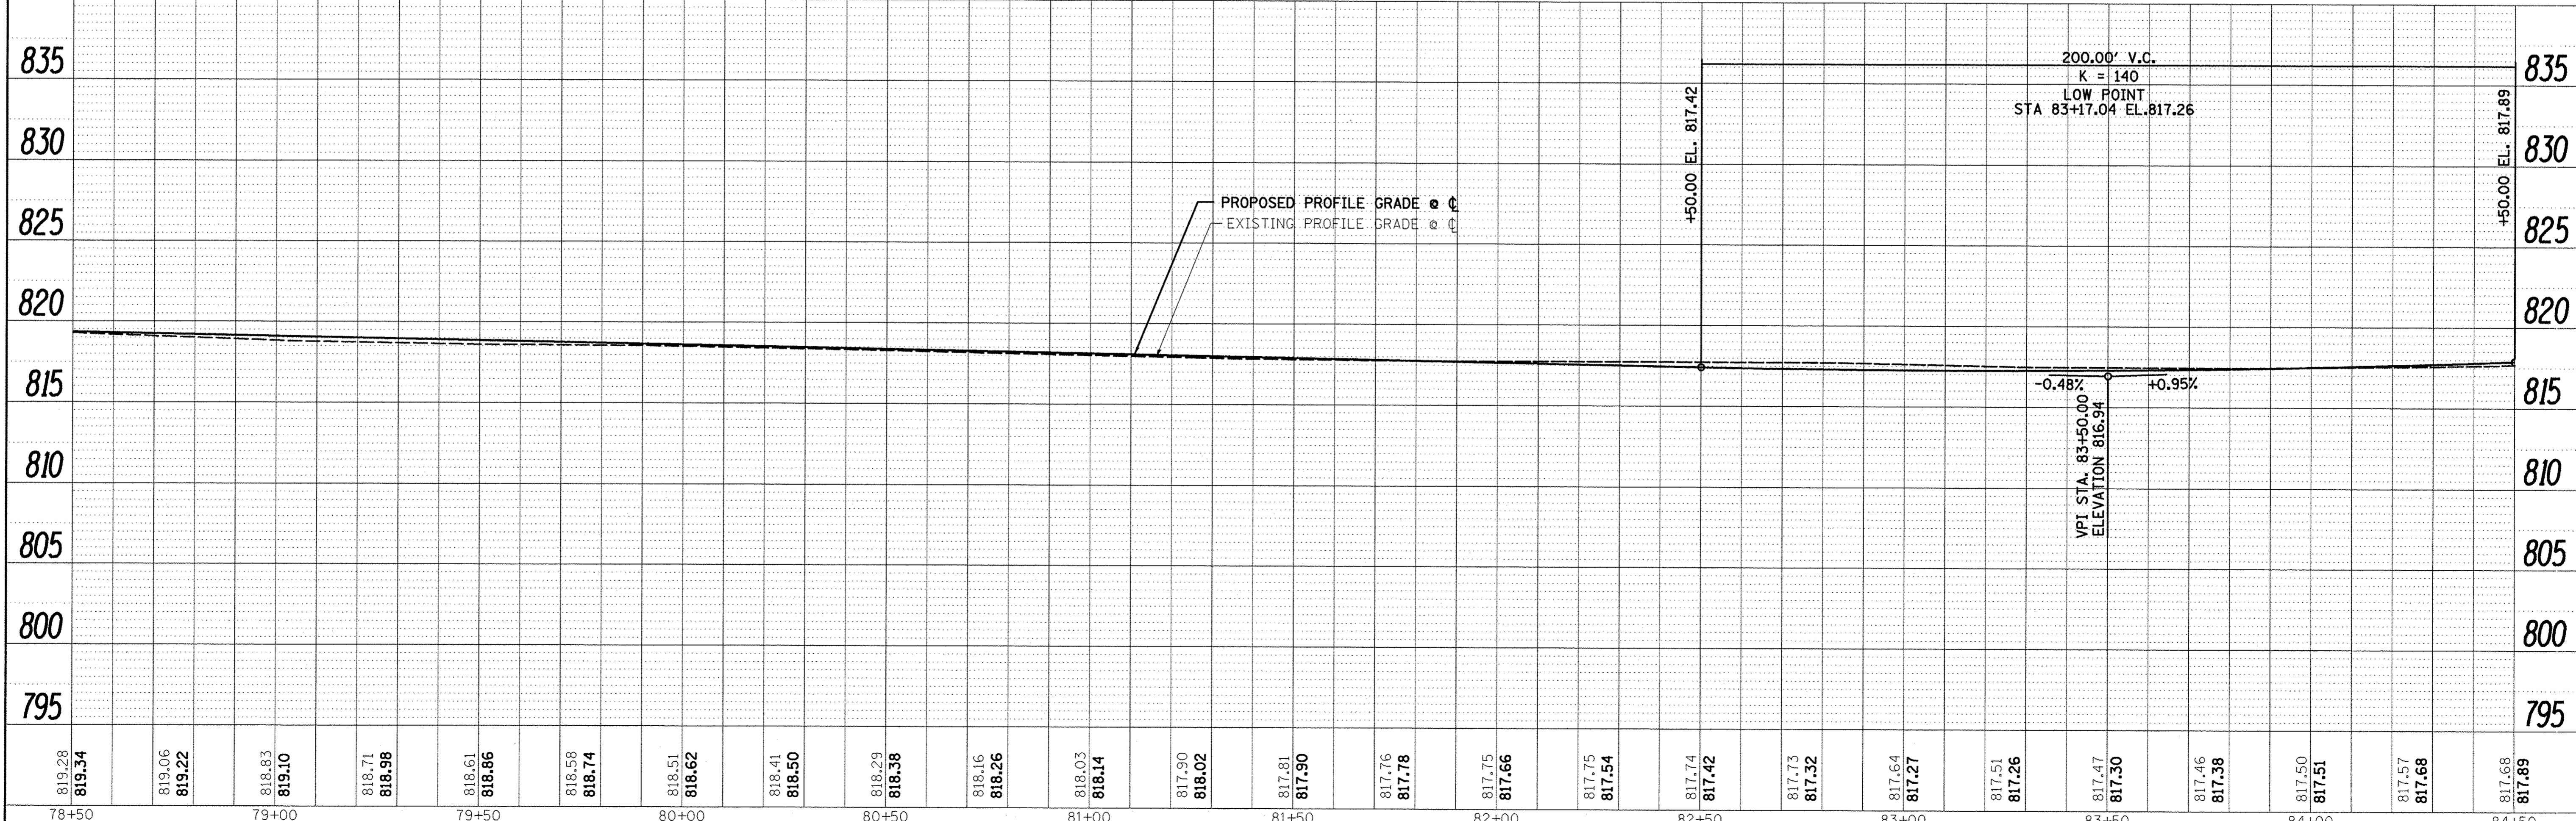


PLAN	SURVEYED	BY	DATE
	PLOTTED		
	NOTED		
	CHECKED		
	NO.		
	CADD FILE NAME		

PROFILE	SURVEYED	BY	DATE
	PLOTTED		
	NOTED		
	CHECKED		
	NO.		
	STRUCTURE NOTATION CHFD		

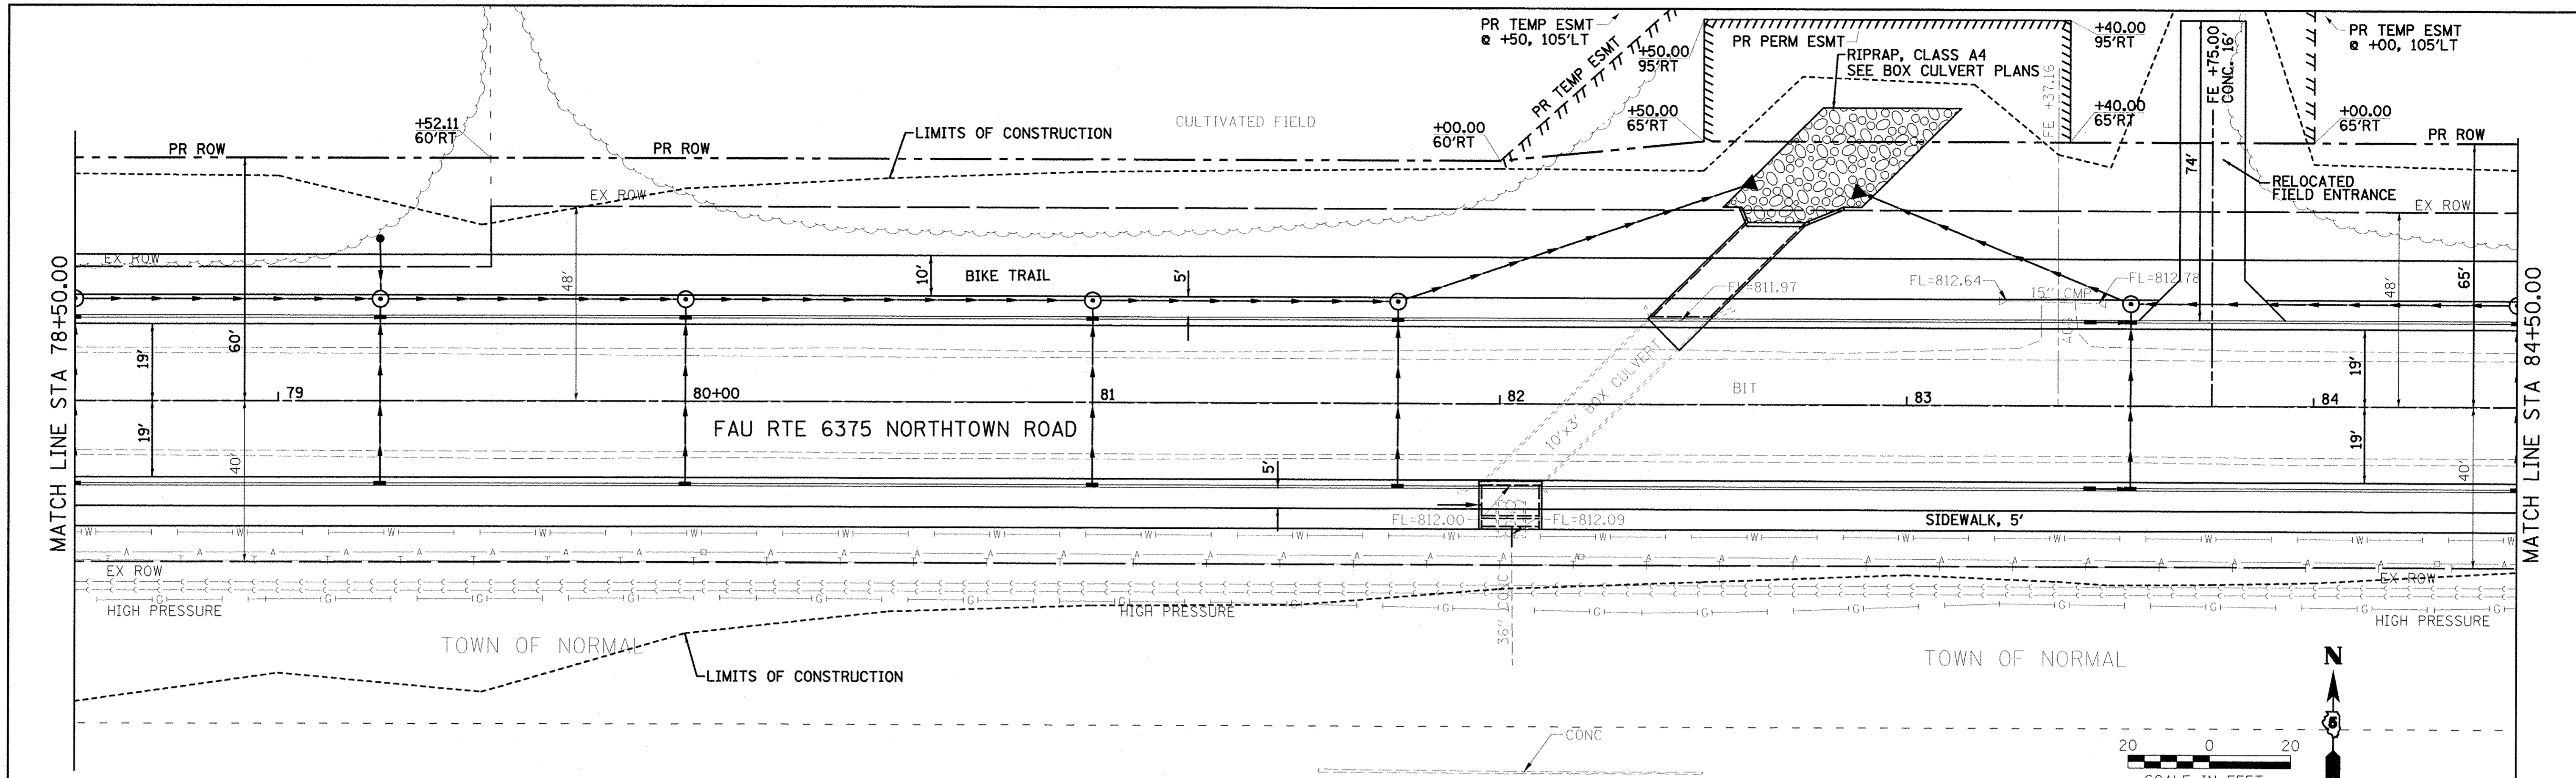

819.28 819.34	819.06 819.22	818.83 819.10	818.71 818.98	818.61 818.86	818.58 818.74	818.51 818.62	818.41 818.50	818.29 818.38	818.16 818.26	818.03 818.14	817.90 818.02	817.81 817.90	817.76 817.78	817.75 817.66	817.75 817.54	817.74 817.42	817.73 817.32	817.64 817.27	817.51 817.26	817.47 817.30	817.46 817.38	817.50 817.51	817.57 817.68	817.68 817.89
78+50	79+00	79+50	80+00	80+50	81+00	81+50	82+00	82+50	83+00	83+50	84+00	84+50												

Farnsworth
GROUP, INC.
2709 McGraw Drive
Bloomington, Illinois 61704
309/663-8435, 309/663-1571 fax

DESIGNED - PJM
DRAWN - JJO/LAT
CHECKED - PJM
DATE - 01/18/13

REVISED -
REVISED -
REVISED -
REVISED -

**TOWN OF NORMAL
NORTHTOWN ROAD FROM
1200' WEST OF LINDEN STREET TO TOWANDA AVENUE**

PLAN AND PROFILE

SCALE: SHEET OF SHEETS STA. 78+50.00 TO STA. 84+50.00

F.A.U. RTE.	SECTION	COUNTY	TOTAL SHEETS	SHEET NO.
6375	00-00206-00-RP	McLEAN	129	28
CONTRACT NO. 91479				
ILLINOIS FED. AID PROJECT				