
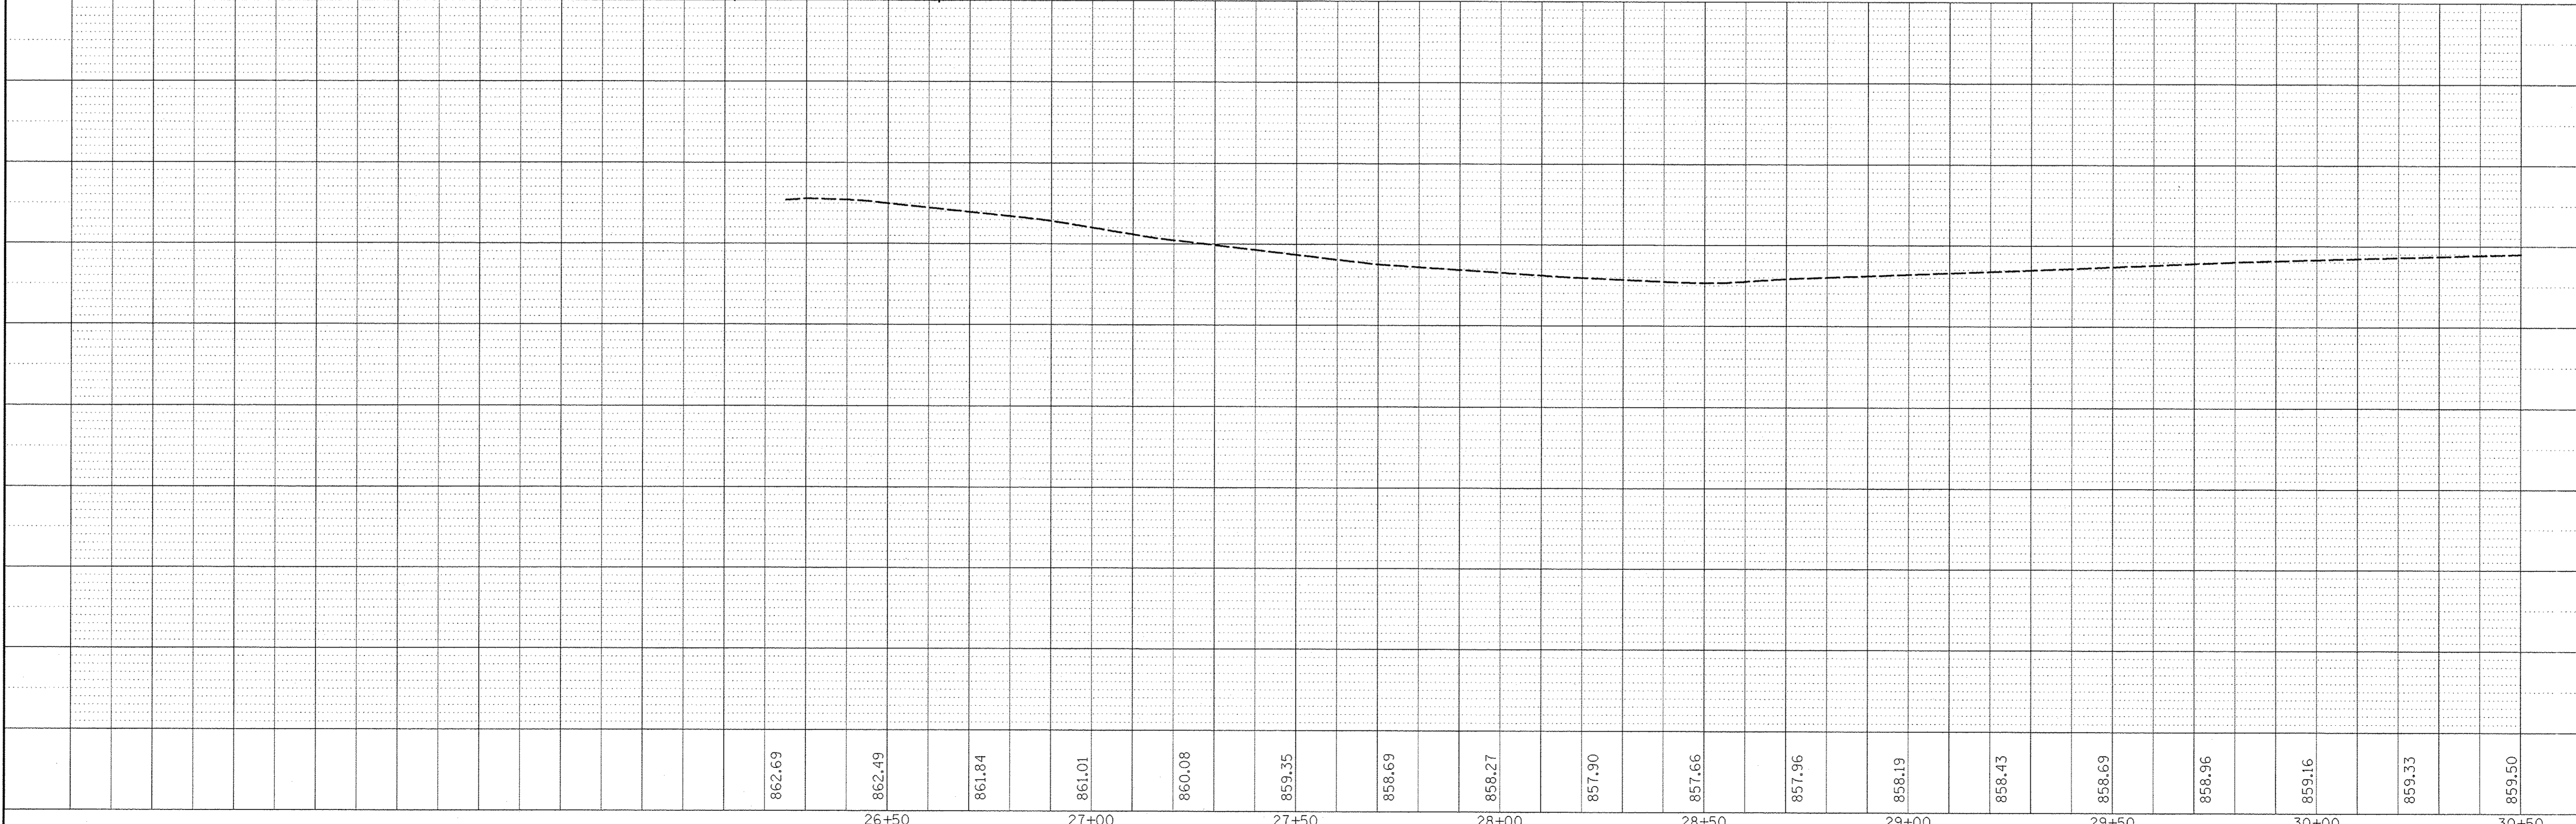


PLAN SURVEYED BY DATE  
 ALIGNED CHECKED  
 NOTE BOOK NO. DATE FILE NAME

PROFILE DESIGNED BY DATE  
 PLOTTED GRADES CHECKED  
 NOTE BOOK NO. DATE FILE NAME

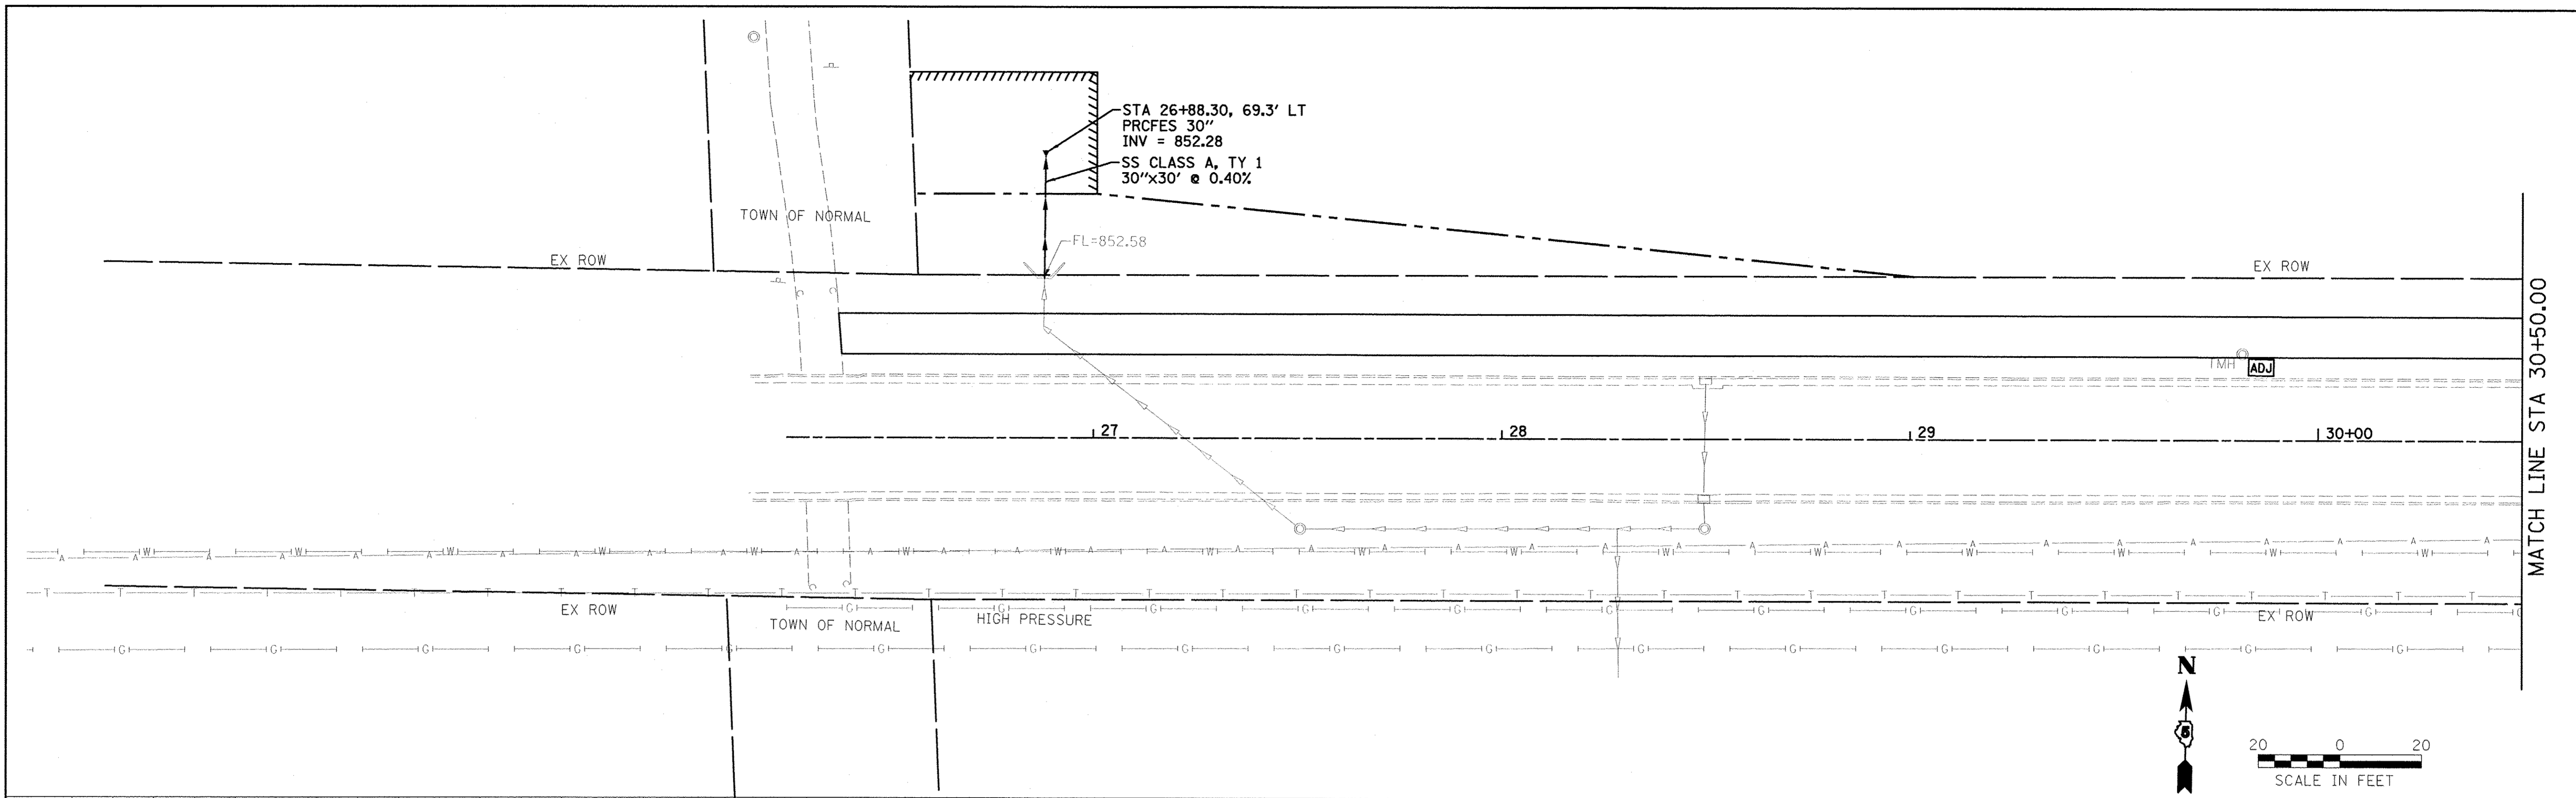

|   |                 |           |   |   |                           |                  |                        |               |                  |              |
|---|-----------------|-----------|---|---|---------------------------|------------------|------------------------|---------------|------------------|--------------|
| <b>Farnsworth GROUP, INC.</b><br>2709 McGraw Drive<br>Bloomington, Illinois 61704<br>309/603-8435, 309/603-1571 fax | DESIGNED - PJM  | REVISED - | <b>TOWN OF NORMAL</b><br><b>NORTHTOWN ROAD FROM</b><br><b>1200' WEST OF LINDEN STREET TO TOWANDA AVENUE</b> | <b>DRAINAGE PLAN AND PROFILE</b>                      |                           | F.A.U. RTE. 6375 | SECTION 00-00206-00-RP | COUNTY McLEAN | TOTAL SHEETS 129 | SHEET NO. 60 |
|   | DRAWN - JJO/LAT | REVISED - |   | SCALE: SHEET OF SHEETS STA. 26+38.04 TO STA. 30+50.00 | ILLINOIS FED. AID PROJECT |                  | CONTRACT NO. 91479     |               |                  |              |
|   | CHECKED - PJM   | REVISED - |   |   |                           |                  |                        |               |                  |              |
|   | DATE - 01/18/13 | REVISED - |   |   |                           |                  |                        |               |                  |              |

MATCH LINE STA 30+50.00