
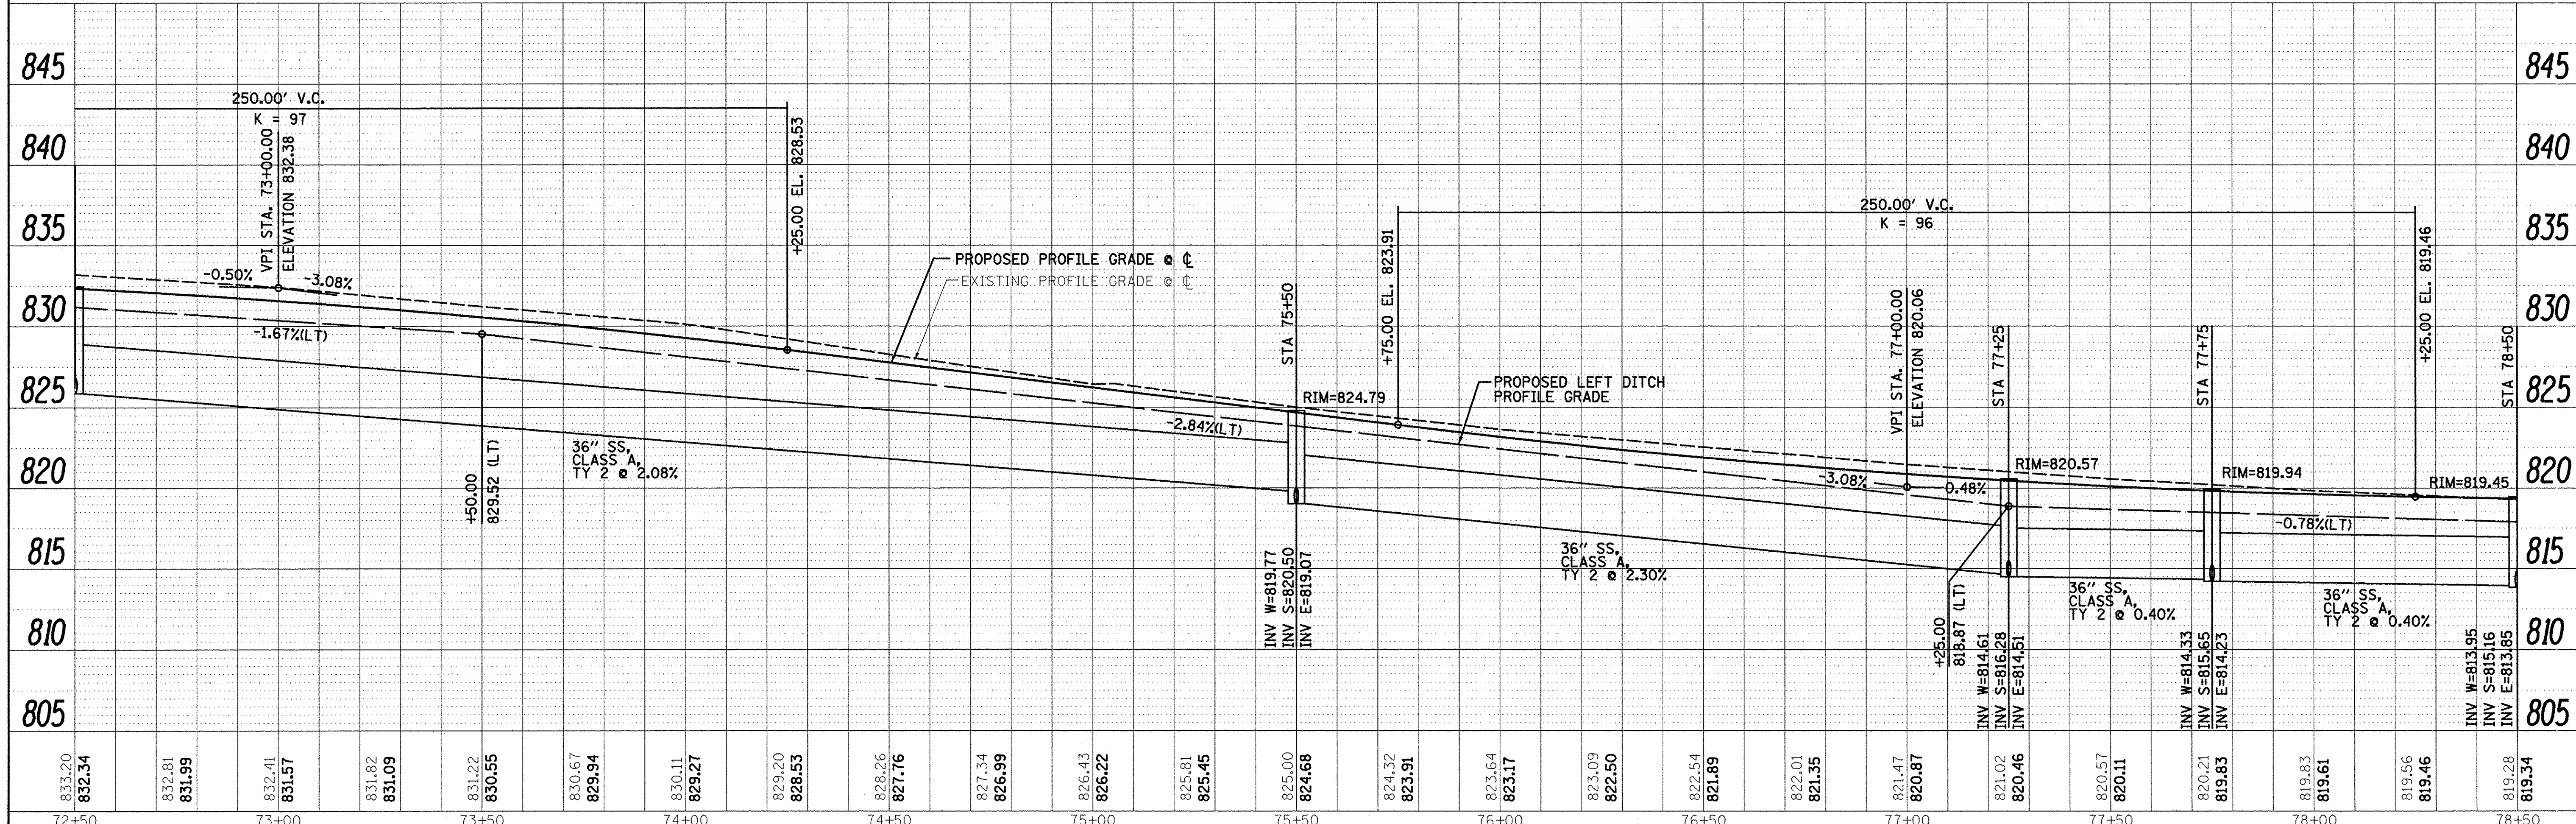


PLAN	DATE
NO.	BY
NO.	DATE
NO.	DATE
NO.	DATE

PROFILE	DATE
NO.	BY
NO.	DATE
NO.	DATE
NO.	DATE

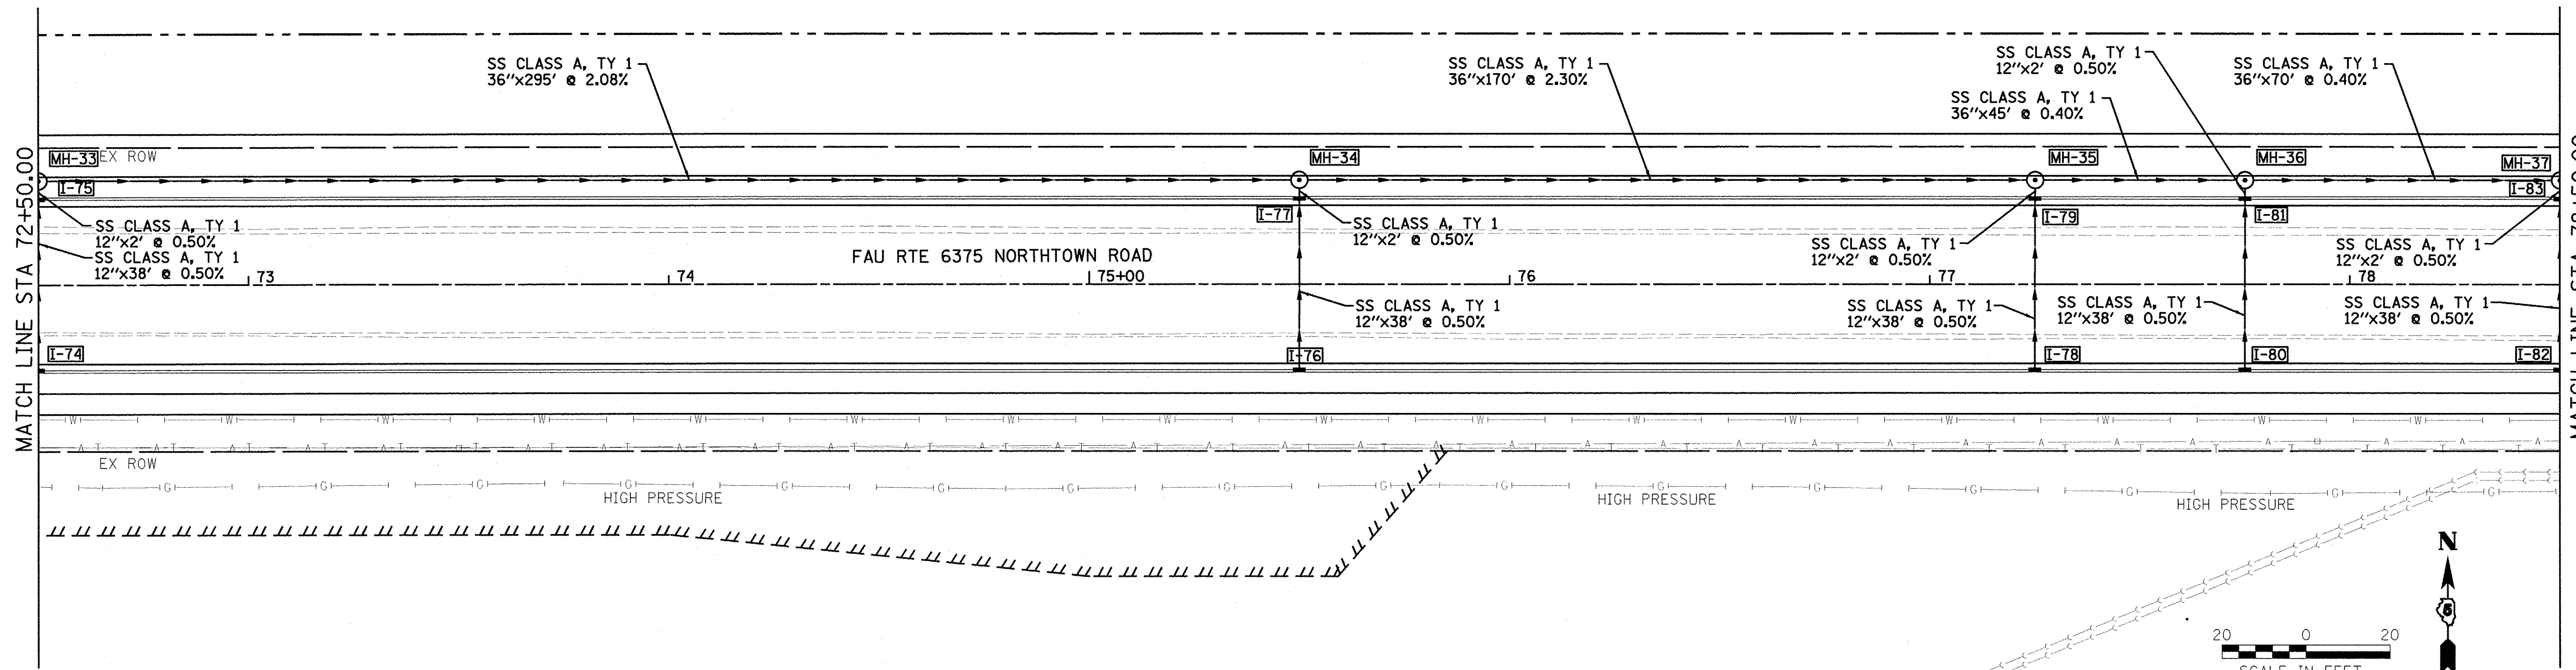

833.20 832.34	832.81 831.99	832.41 831.57	831.82 831.09	831.22 830.55	830.67 829.94	830.11 829.27	829.20 828.53	828.26 827.76	827.34 826.99	826.43 826.22	825.81 825.45	825.00 824.68	824.32 823.91	823.64 823.17	823.09 822.50	822.54 821.89	822.01 821.35	821.47 820.87	821.02 820.46	820.57 820.11	820.21 819.83	819.83 819.61	819.56 819.46	819.28 819.34	
72+50	73+00	73+50	74+00	74+50	75+00	75+50	76+00	76+50	77+00	77+50	78+00	78+50													

Farnsworth
GROUP, INC.
2706 McGraw Drive
Bloomington, Illinois 61704
309/663-8435, 309/663-1571 fax

DESIGNED - PJM
DRAWN - JJO/LAT
CHECKED - PJM
DATE - 01/18/13

REVISED -
REVISED -
REVISED -
REVISED -

**TOWN OF NORMAL
NORTHTOWN ROAD FROM
1200' WEST OF LINDEN STREET TO TOWANDA AVENUE**

DRAINAGE PLAN AND PROFILE

SCALE: SHEET OF SHEETS STA. 72+50.00 TO STA. 78+50.00

F.A.U. RTE. 6375	SECTION 00-00206-00-RP	COUNTY MCLEAN	TOTAL SHEETS 129	SHEET NO. 68
CONTRACT NO. 91479			ILLINOIS FED. AID PROJECT	